




PROTECT YOURSELF
ALL STATES REQUIRE NOTIFICATION OF EXCAVATORS, DESIGNERS, OR ANY PERSON PREPARING TO DISRUPT THE EARTH'S SURFACE ANYWHERE IN ANY STATE.
FOR STATE SPECIFIC DIRECT PHONE NUMBERS VISIT: WWW.CALL811.COM

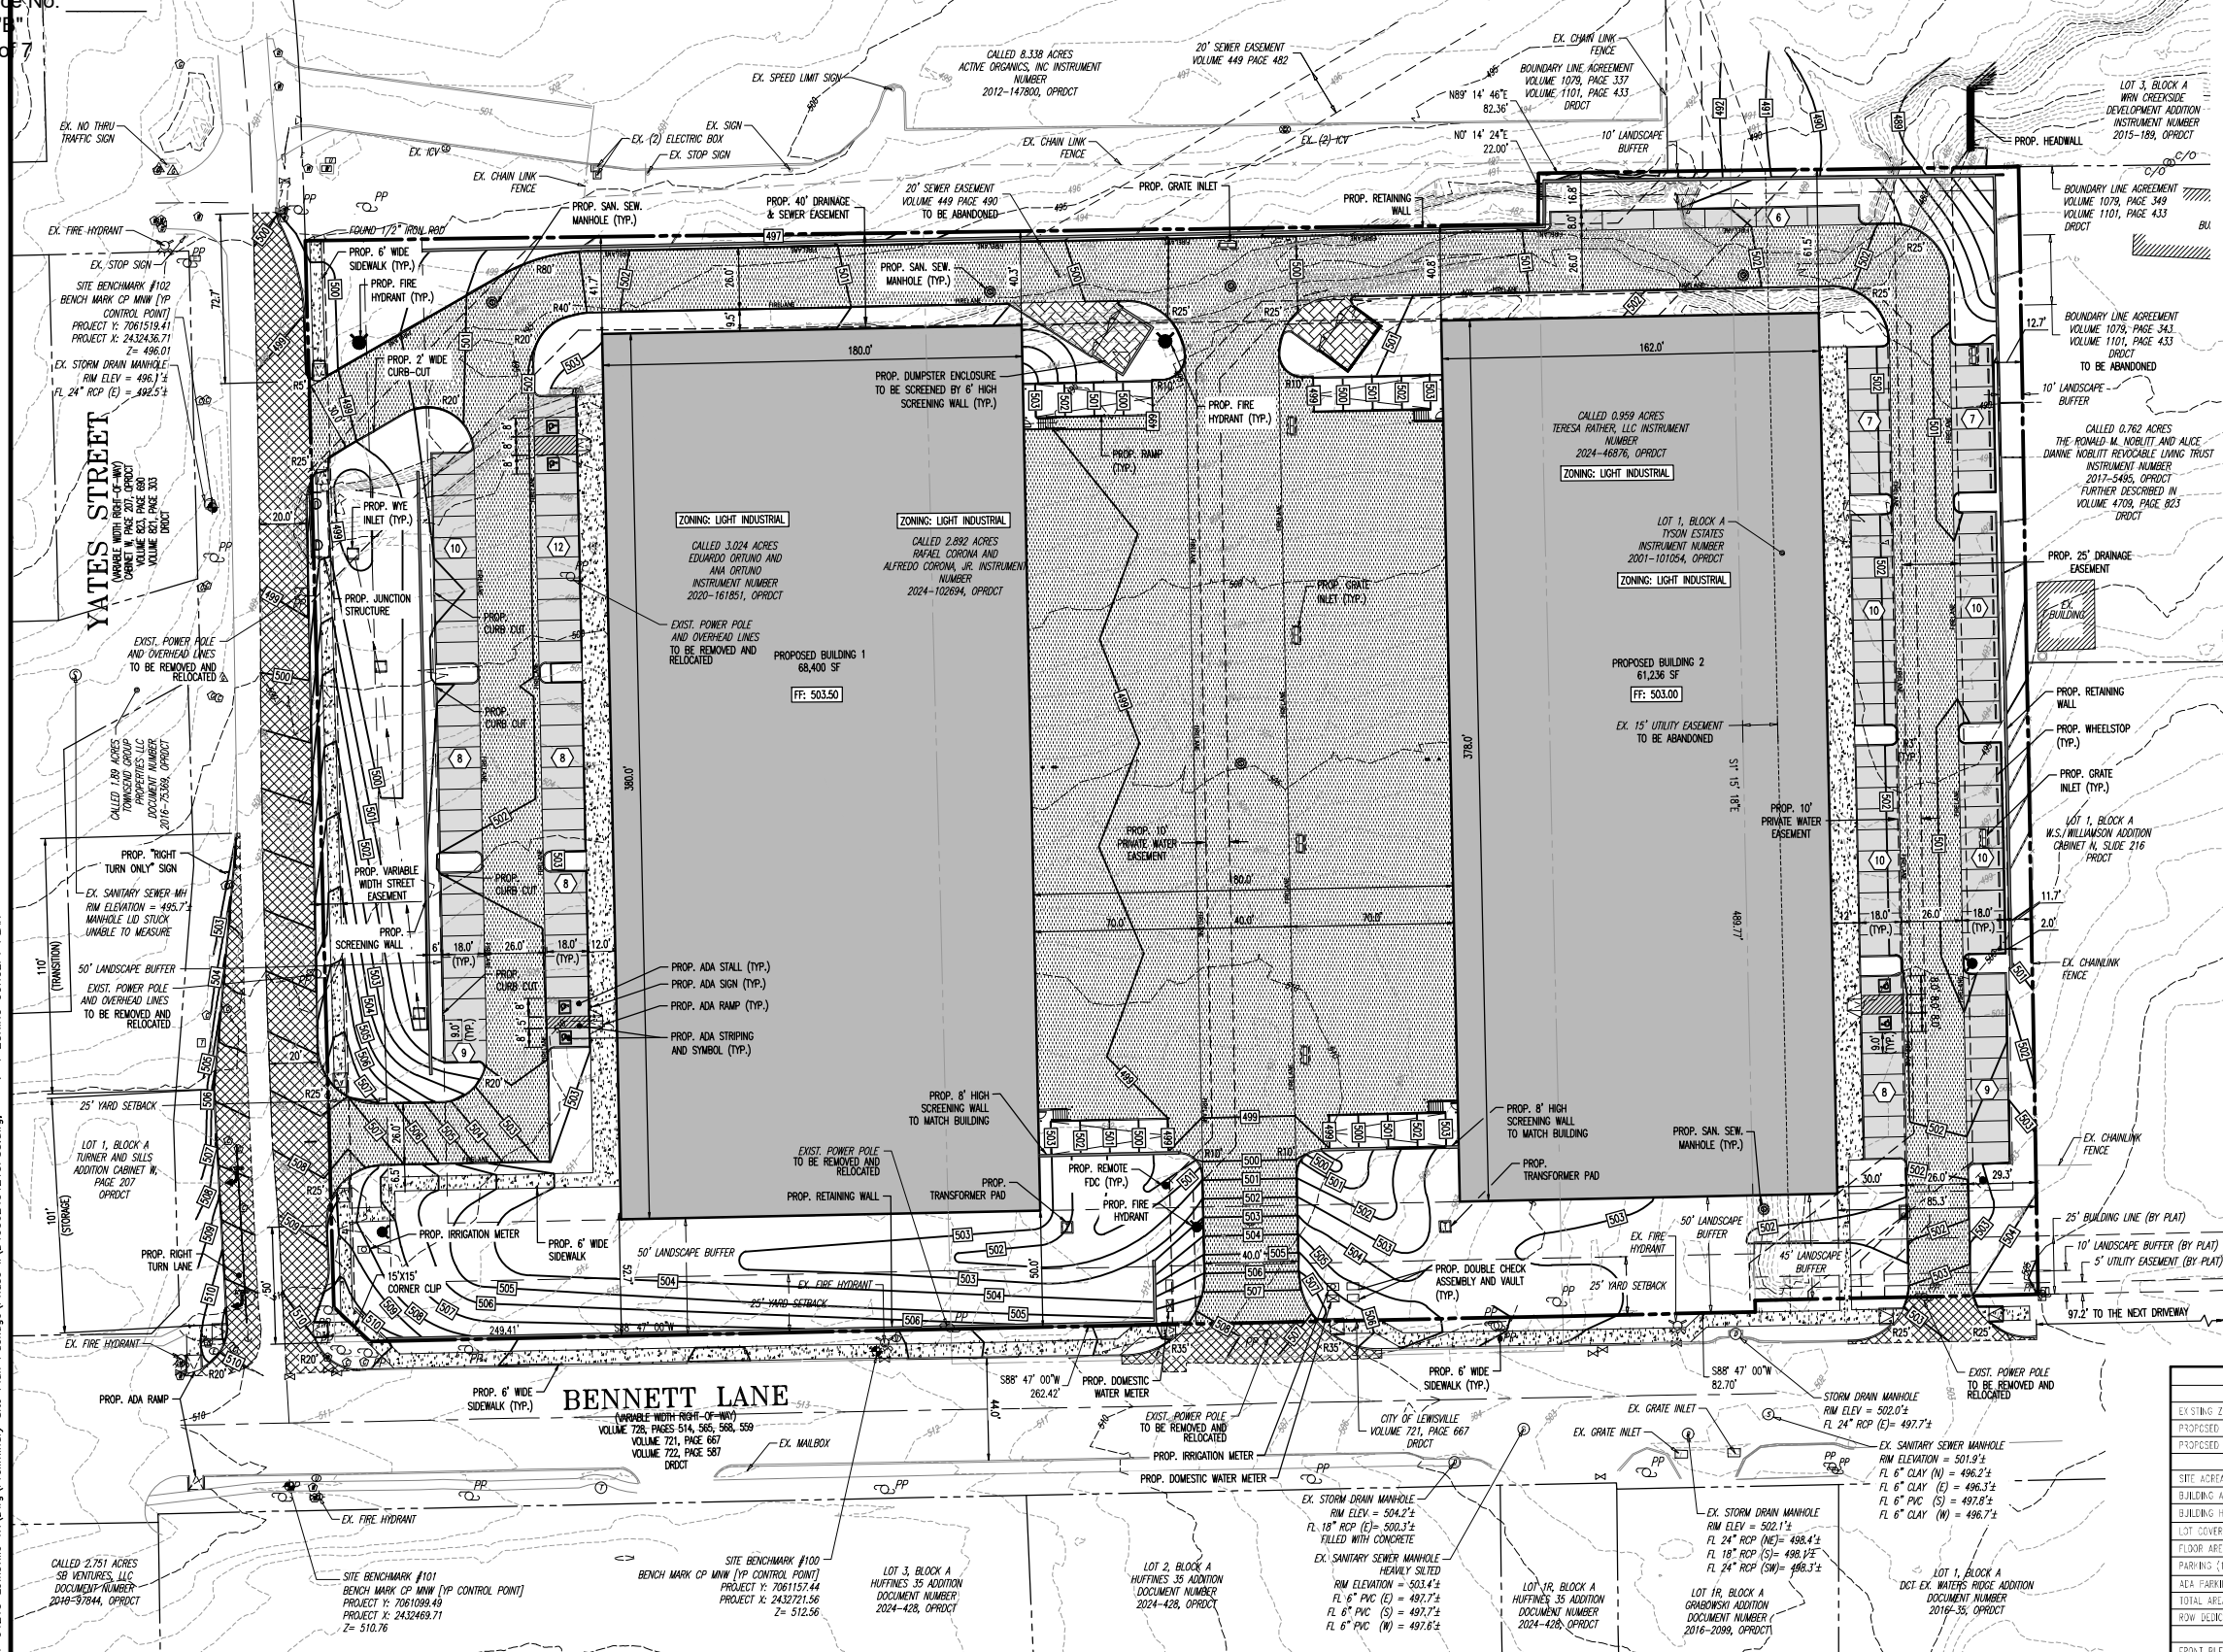

SITE LEGEND



- PROPERTY LINE (PARCEL IN QUESTION)
- OFF-SITE PROPERTY LINES
- EXISTING POWER POLE & O.H. ELECTRIC LINES
- EXIST. FIRE HYDRANT
- EXIST. UTILITY POLE
- EXIST. WATER METER
- PROP. CURB INLET
- PROP. GRATE INLET
- PROP. JUNCTION STRUCTURE
- PROP. SANITARY SEWER MANHOLE
- PROP. CLEAN OUT
- PROP. FIRE HYDRANT
- PROP. WATER METER
- PROP. IRRIGATION METER
- PROP. REMOTE FDC
- PROP. LIGHT POLE
- PROP. SIGN

BENCHMARKS:

SITE BENCHMARK #100 - BENCHMARK CP MNN [VP CONTROL POINT]
PROJECT Y: 7061157.44 - PROJECT X: 2432721.56 - Z= 512.56
GRID N: 7060095.98 - GRID E: 2432055.16
SITE BENCHMARK #101 - BENCHMARK CP MNN [VP CONTROL POINT]
PROJECT Y: 7061099.49 - PROJECT X: 2432469.71 - Z= 510.76
GRID N: 7060036.04 - GRID E: 2432103.37
SITE BENCHMARK #102 - BENCHMARK CP MNN [VP CONTROL POINT]
PROJECT Y: 7061519.41 - PROJECT X: 2432436.71 - Z= 496.01
GRID N: 7060455.89 - GRID E: 2432070.37

SITE DATA TABLE		
ZONING	REQUIRED	PROVIDED
EXISTING ZONING:	AGRICULTURAL, OPEN SPACE / LIGHT INDUSTRIAL	
PROPOSED ZONING:	LI-IT INDUSTRIAL	
PROPOSED USE:	WAREHOUSE, DISTRIBUTION OR MANUFACTURING	
GENERAL:	REQUIRED	PROVIDED
SITE ACREAGE:	-	8.335 ACRES
BUILDING AREA:	-	23,639 SF
BUILDING HEIGHT:	69 FT (MAX.)	40 FT
LOT COVERAGE:	N/A	2,976 ACRES/36.14%
FLOOR AREA RATIO:	-	0.360
PARKING (1 SPACE PER 2,000 SF):	65	132 STALLS
ADA PARKING SPACES:	5	6
TOTAL AREA OF PARKING LOT:	-	25,562 SF
ROW DEDICATION AREA:	REQUIRED	PROVIDED
LANDSCAPE:	REQUIRED	PROVIDED
FRONT BUFFER (BENNETT LN):	50 FT	50 FT
FRONT BUFFER (YATES ST):	50 FT	50 FT
REAR BUFFER:	NONE	10 FT
OPEN SPACE AREA:	17,035 SF	20,187 SF
TOTAL LANDSCAPED AREA:	13,126 SF	74,953 SF (1,721 AC.)
LANDSCAPED AREA (EXCLUDING BUFFERS):	13,126 SF	21,855 SF (0.502 AC.)
BUILDING SETBACK:	REQUIRED	PROVIDED
FRONT (BENNETT LN):	25 FT	25 FT
FRONT (YATES ST):	15 FT	25 FT
REAR:	NONE	NONE

GRAPHIC SCALE

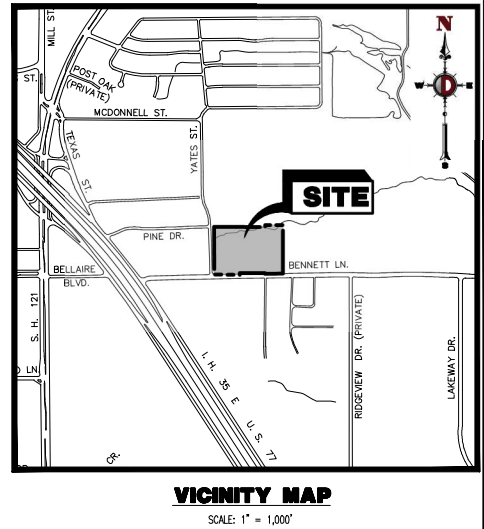 

NOTE:
1. THE NORTHERN WEST BOUND LANE ALONG BENNETT WILL BE STRIPED TO A RIGHT TURN LANE ONLY DURING THE ENGINEERING SITE PLAN PROCESS.

CIVIL ENGINEER


DYNAMIC ENGINEERING CONSULTANTS, PC
LINDSEY G. MAYER, PE
114 S. GREENVILLE AVENUE, SUITE 100
ALLEN, TX 75002
T: 972-534-7100
EMAIL: lindsey@dynamicce.com

DEVELOPER

JAMES YU
LOVETT INDUSTRIAL
3811 TURTLE CREEK BOULEVARD, SUITE 1050
DALLAS, TEXAS 75219
EMAIL: jyu@lovettind.com

PAVING LEGEND

- PROPOSED HEAVY DUTY PAVEMENT
- PROPOSED PAVEMENT
- PROPOSED SIDEWALK
- PROPOSED PUBLIC PAVEMENT
- PROPOSED DUMPSTER

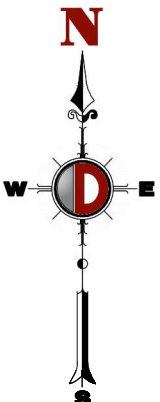



DYNAMIC ENGINEERING
LAND DEVELOPMENT CONSULTING • PERMITTING
GEOTECHNICAL • ENVIRONMENTAL
TRAFFIC • SURVEY • PLANNING & ZONING
(d/b/a) MOORE DYNAMIC ENGINEERING CONSULTANTS, PC
714 S. Greenville Avenue
Suite 100
Allen, TX 75002
T: 972.534.2100
Offices conveniently located throughout the United States:
New York • Dallas • Houston • Phoenix • Minneapolis • St. Louis • San Francisco
Texas Registered Engineering Firm No. F-13600
www.dynamicce.com

DESIGNED BY:	CHECKED BY:	DATE:	REVISIONS:
JK	LGM		

LEWISVILLE BENNETT 35
PROJECT Y: 7061157.44 - PROJECT X: 2432721.56 - Z= 512.56
GRID N: 7060095.98 - GRID E: 2432055.16
PROJECT Y: 7061099.49 - PROJECT X: 2432469.71 - Z= 510.76
GRID N: 7060036.04 - GRID E: 2432103.37
PROJECT Y: 7061519.41 - PROJECT X: 2432436.71 - Z= 496.01
GRID N: 7060455.89 - GRID E: 2432070.37

LINDSEY G. MAYER
PROFESSIONAL ENGINEER
TEXAS LICENSE NO. 107537

TITLE:
ZONING CONCEPT PLAN

SCALE: (H) 1" = 40'
(V) 1" = 40'
DATE: 12/01/2025
PROJECT No: TBD
SHEET No: 1
Rev. #: 0




LANDSCAPE ARCHITECT
STUDIO GREEN SPOT, INC.
1782 W. McDERMOTT DR.
ALLEN, TEXAS 75013
(469) 369-4448



11.25.2025


LOVETT WAREHOUSE
CITY OF LEWISVILLE, TEXAS

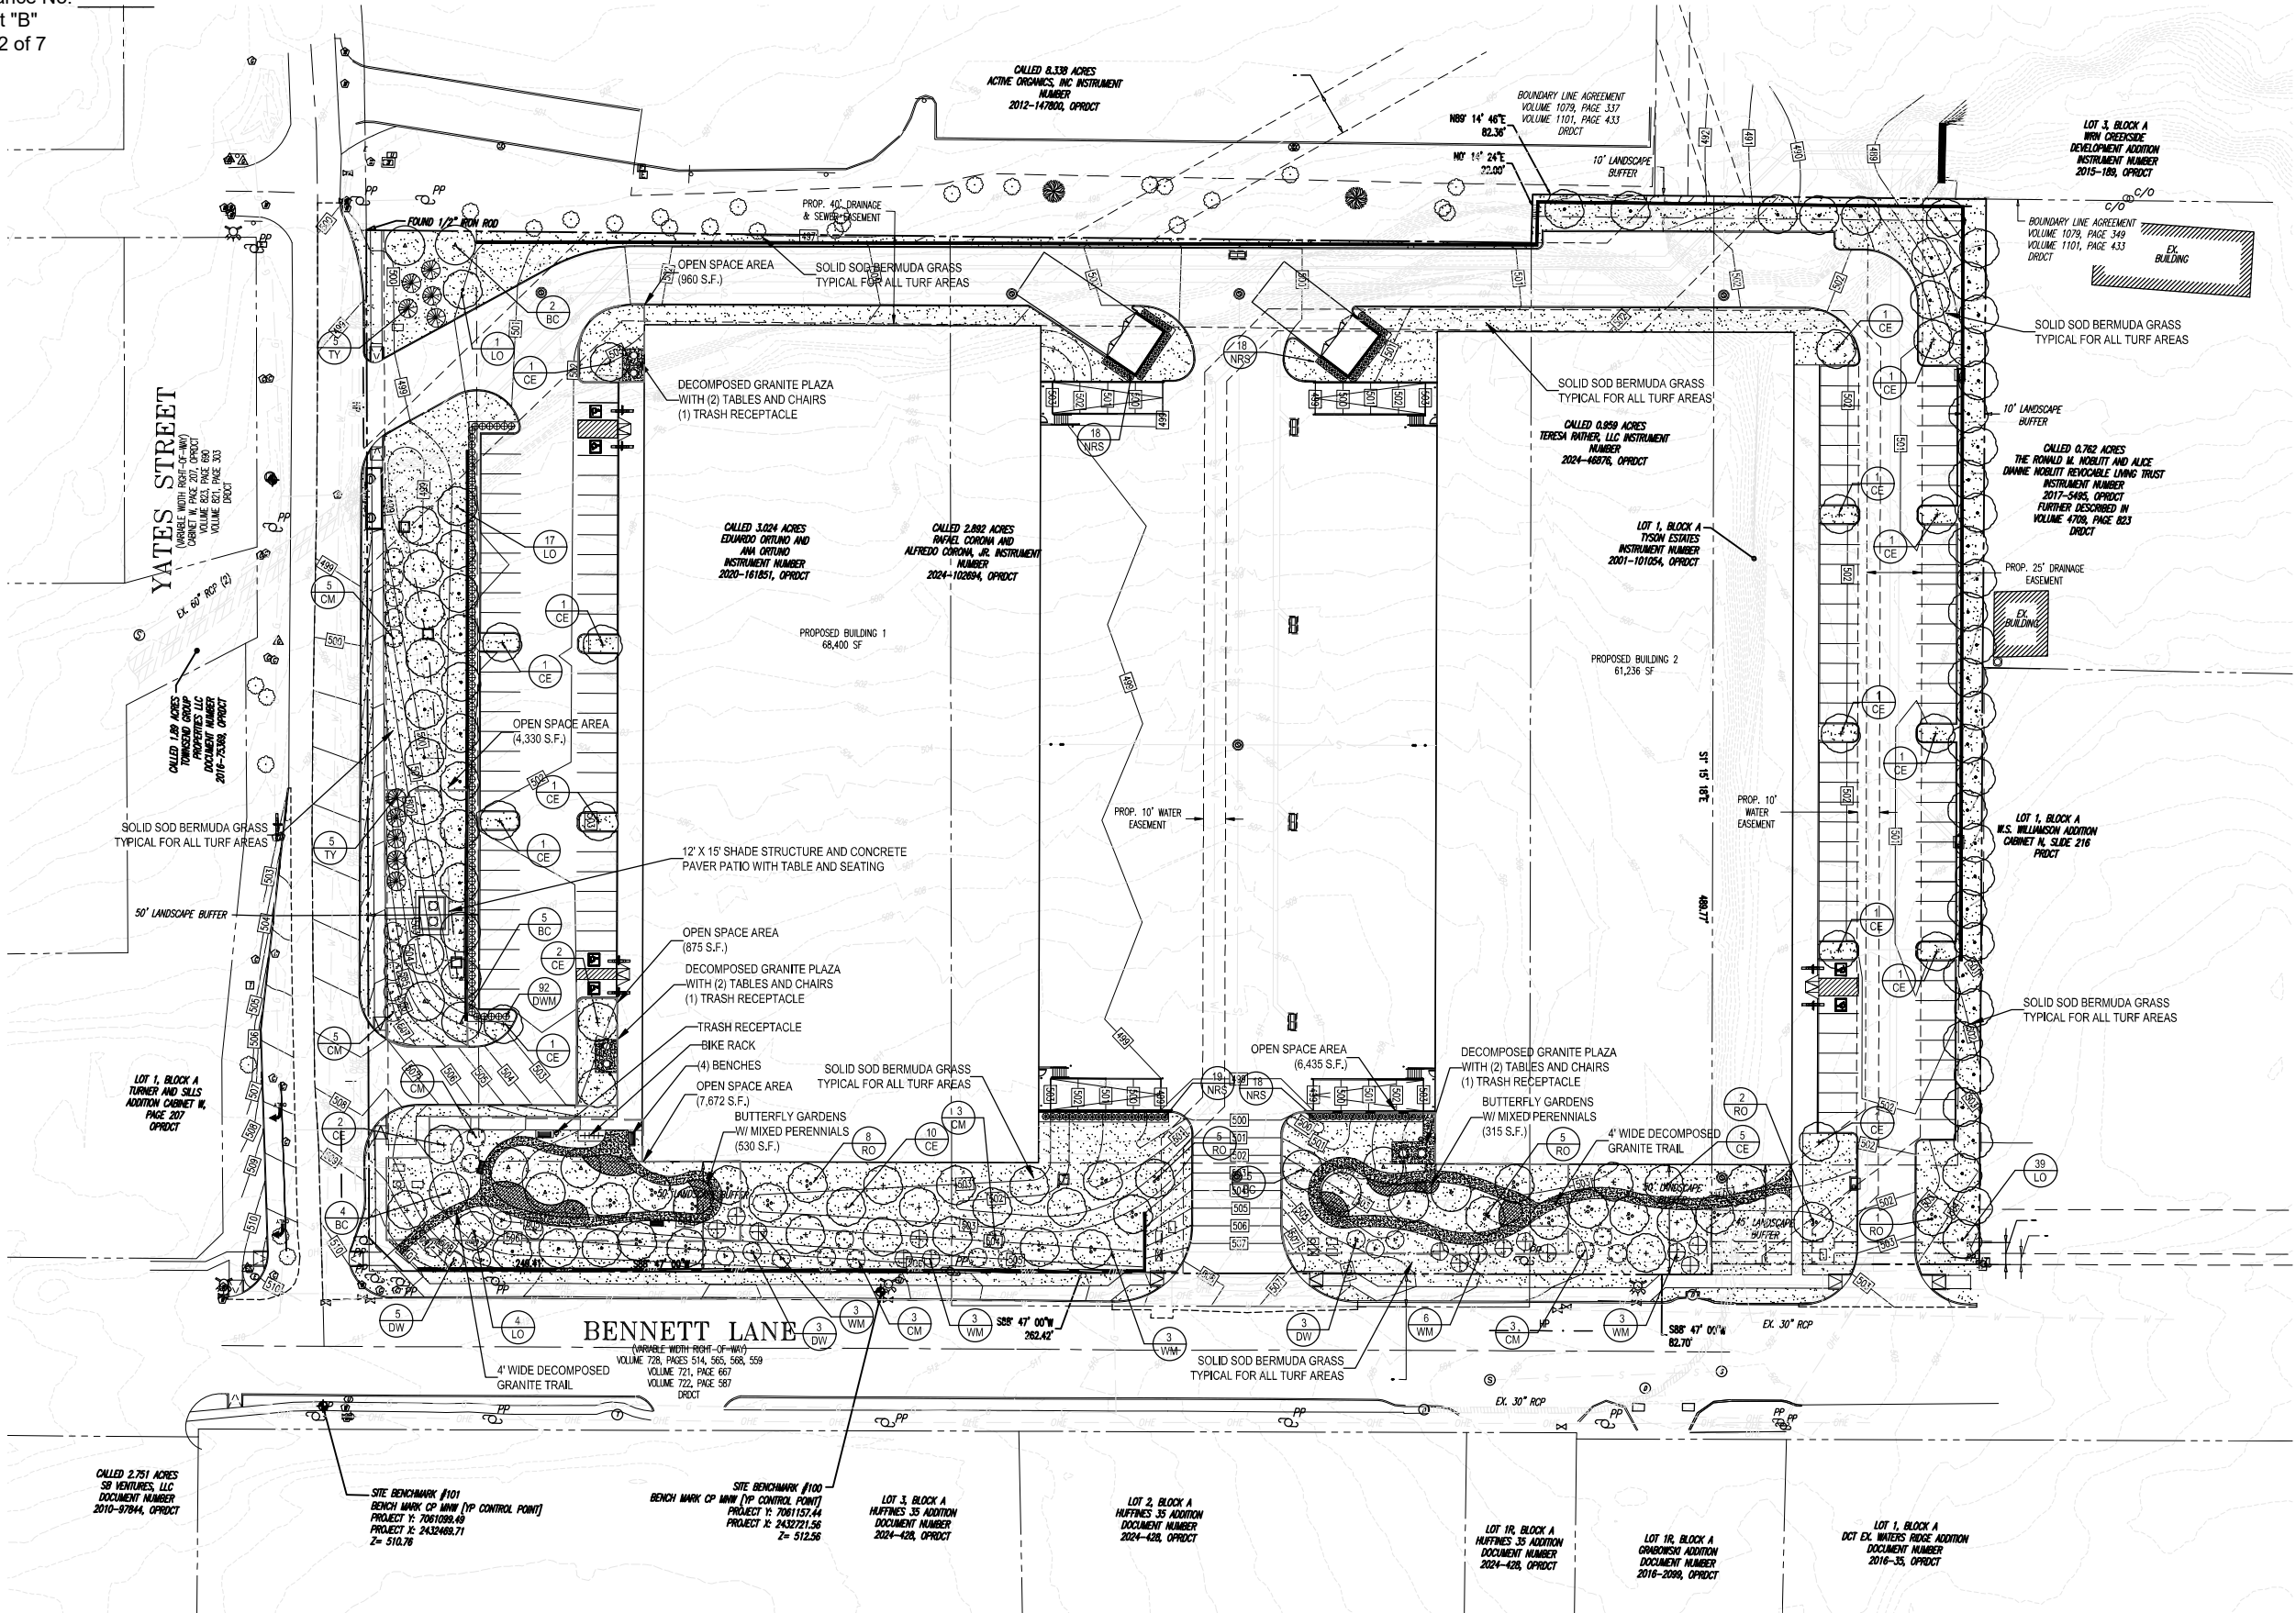

PLANT LEGEND

- + CE - CEDAR ELM
QTY. - 34
- RO - RED OAK
QTY. - 21
- LO - LIVE OAK
QTY. - 61
- BC - BALD CYPRESS
QTY. - 16
- WM - WAX MYRTLE
QTY. - 15
- DW - DESERT WILLOW
QTY. - 11
- CM - CREPE MYRTLE
QTY. - 22
- TY - YAUPOH HOLLY-
TREE FORM. QTY. - 10
- DWM - DWARF WAX MYRTLE
QTY. - 92
- NRS - NELLIE R. STEVENS HOLLY
QTY. - 72
- SOLID SOD BERMUDA GRASS

REFER TO SHEET L.3 FOR DETAILED PLANT
LIST AND LANDSCAPE TABULATIONS

 

01 LANDSCAPE PLAN

SCALE 1"=40'-0"

ISSUE:

FOR APPROVAL 10.06.2025
CITY COMMENTS 11.07.2025
CITY COMMENTS 11.25.2025

DATE:

11.25.2025

SHEET NAME:
LANDSCAPE PLAN

SHEET NUMBER:

L.3

INTERIOR ELEVATION MATERIALS LEGEND

PAINT

P-1 - WHITE
P-2 - LIGHT GRAY
P-3 - MEDIUM GRAY
P-4 - DARK GRAY

FORMLINER

FL-1 - STACKED WOOD FORMLINER (PAINT P-3)

STONE VENEER

SV-1 - STACKED TEXAS STONE VENEER (LIGHT & MEDIUM GRAY)
ALT: CONCRETE STONE FORMLINER

STUCCO PARAPET CAP


ST-1 - FRAMED STUCCO PARAPET CAP (PAINT P-4)

CURTAINWALL / STOREFRONT

SF-1 - ANODIZED FINISH - MATTE BLACK

EXTERIOR GLAZING


GL-1 - EXTERIOR VISION GLAZING

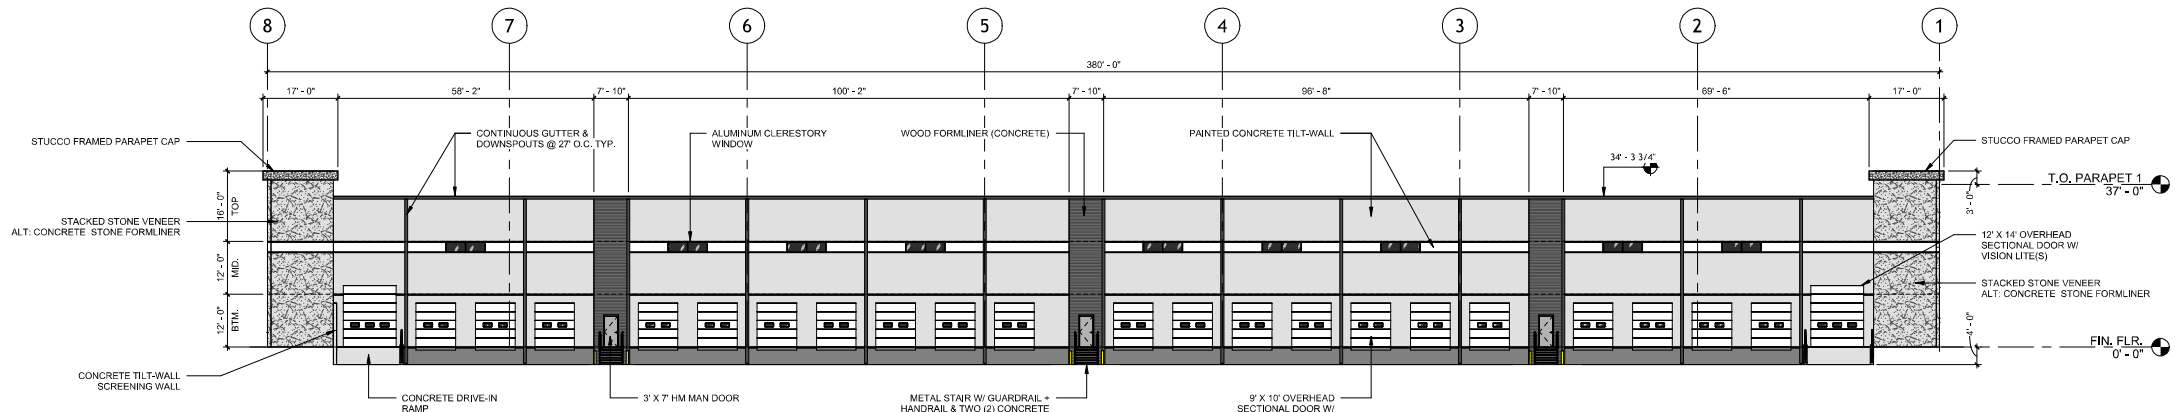

2 EAST ELEVATION (TERTIARY)

1/16" = 1'-0"

EAST ELEVATION MATERIAL CALCULATIONS	
TOTAL SQUARE FOOTAGE:	14,617 SF
STONE / MASONRY:	1,085 SF (8%)
CONCRETE:	10,981 SF
DOORS:	2,300 SF
STOREFRONT:	203 SF
STUCCO:	68 SF

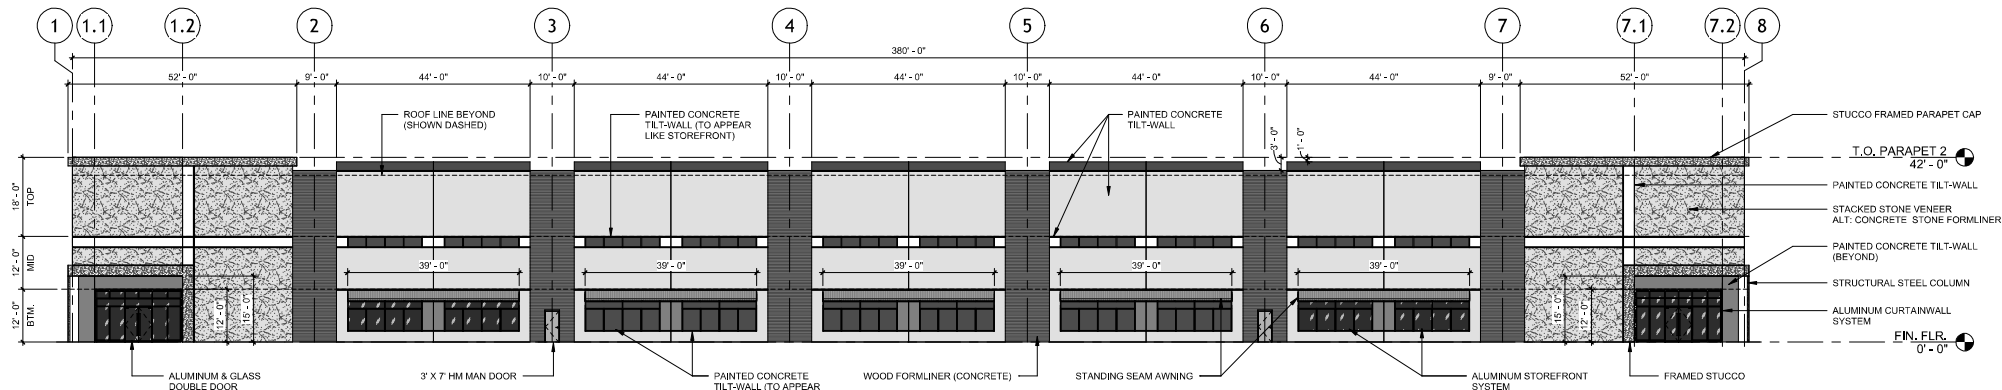

1 WEST ELEVATION (SECONDARY)

1/16" = 1'-0"

WEST ELEVATION MATERIAL CALCULATIONS	
TOTAL SQUARE FOOTAGE:	15,603 SF
STONE / MASONRY:	2,675 SF (17%)
CONCRETE:	11,019 SF
DOORS:	49 SF
STOREFRONT:	945 SF
STUCCO:	426 SF
STANDING SEAM METAL AWNING:	489 SF

OVERALL BUILDING LENGTH: 380' - 0"
OVERALL CANOPY LENGTH: 195' - 0" (51%)



Lewisville Bennett 35 - Building 1

Bennett St & Yates Ln

Lovett Industrial

PRELIMINARY FOR INTERIM REVIEW ONLY

THESE DOCUMENTS ARE FOR INTERIM REVIEW AND NOT INTENDED FOR REGULATORY APPROVAL, PERMIT, BIDDING OR CONSTRUCTION PURPOSES. THEY WERE PREPARED BY OR UNDER THE SUPERVISION OF:

ARCHITECT	Whys Chngs
ARCH. REG. NO.	XXXXXX
DATE	2025.11.04

REVISIONS

NO.	DATE	DESCRIPTION

DRAWN BY:	DDS
CHECKED BY:	DDS
DDS PROJ. NO:	25.010
PROJECT ISSUED:	2025.11.04
SHEET ISSUED:	2025.11.04

Schematic Design (SD)

OVERALL EXTERIOR ELEVATIONS 1


A201

INTERIOR ELEVATION MATERIALS LEGEND

PAINT



FORMLINER

 


STONE VENEER





STUCCO PARAPET CAP



CURTAINWALL / STOREFRONT

 


EXTERIOR GLAZING

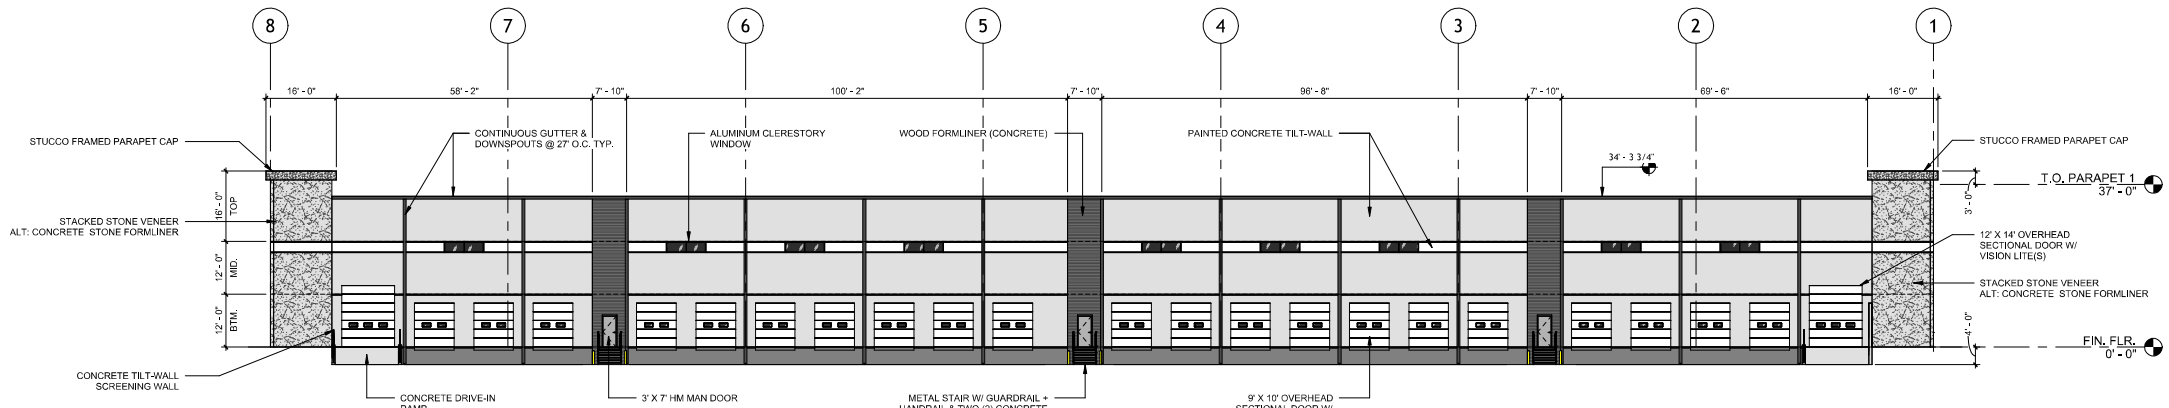 

2 WEST ELEVATION (TERTIARY)
1/16" = 1'-0"

WEST ELEVATION MATERIAL CALCULATIONS

TOTAL SQUARE FOOTAGE:	14,529 SF
STONE / MASONRY:	994 SF (7%)
CONCRETE:	10,941 SF
DOORS:	2,300 SF
STOREFRONT:	200 SF
STUCCO:	64 SF

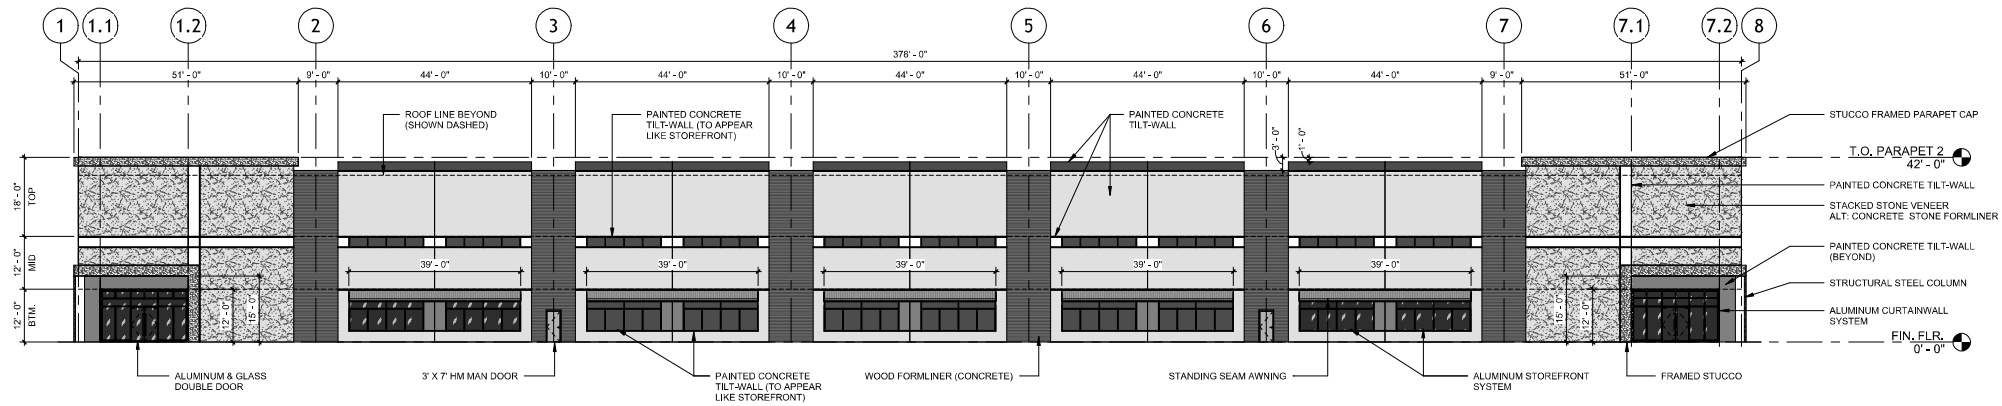

1 EAST ELEVATION (SECONDARY)
1/16" = 1'-0"

EAST ELEVATION MATERIAL CALCULATIONS

TOTAL SQUARE FOOTAGE:	15,519 SF
STONE / MASONRY:	2,600 SF (17%)
CONCRETE:	11,014 SF
DOORS:	49 SF
STOREFRONT:	945 SF
STUCCO:	422 SF
STANDING SEAM METAL AWNING:	489 SF

OVERALL BUILDING LENGTH:	378' - 0"
OVERALL CANOPY LENGTH:	195' - 0" (52%)



Lewisville Bennett 35 - Building 2

Bennett St & Yates Ln

Lovett Industrial

PRELIMINARY
FOR INTERIM REVIEW ONLY

THESE DOCUMENTS ARE FOR INTERIM REVIEW
AND NOT INTENDED FOR REGULATORY
APPROVAL, PERMIT, BIDDING OR
CONSTRUCTION PURPOSES. THEY WERE
PREPARED BY OR UNDER THE SUPERVISION OF:

ARCHITECT	Whys Chngs
ARCH. REG. NO.	XXXXXX
DATE	MAY 23, 2025

REVISIONS	NO.	DATE	DESCRIPTION

DRAWN BY:	DDS
CHECKED BY:	DDS

DDS PROJ. NO:	25.010
PROJECT ISSUED:	2025.10.06
SHEET ISSUED:	MAY 23, 2025

Schematic Design (SD)

OVERALL EXTERIOR
ELEVATIONS 1

A201

