


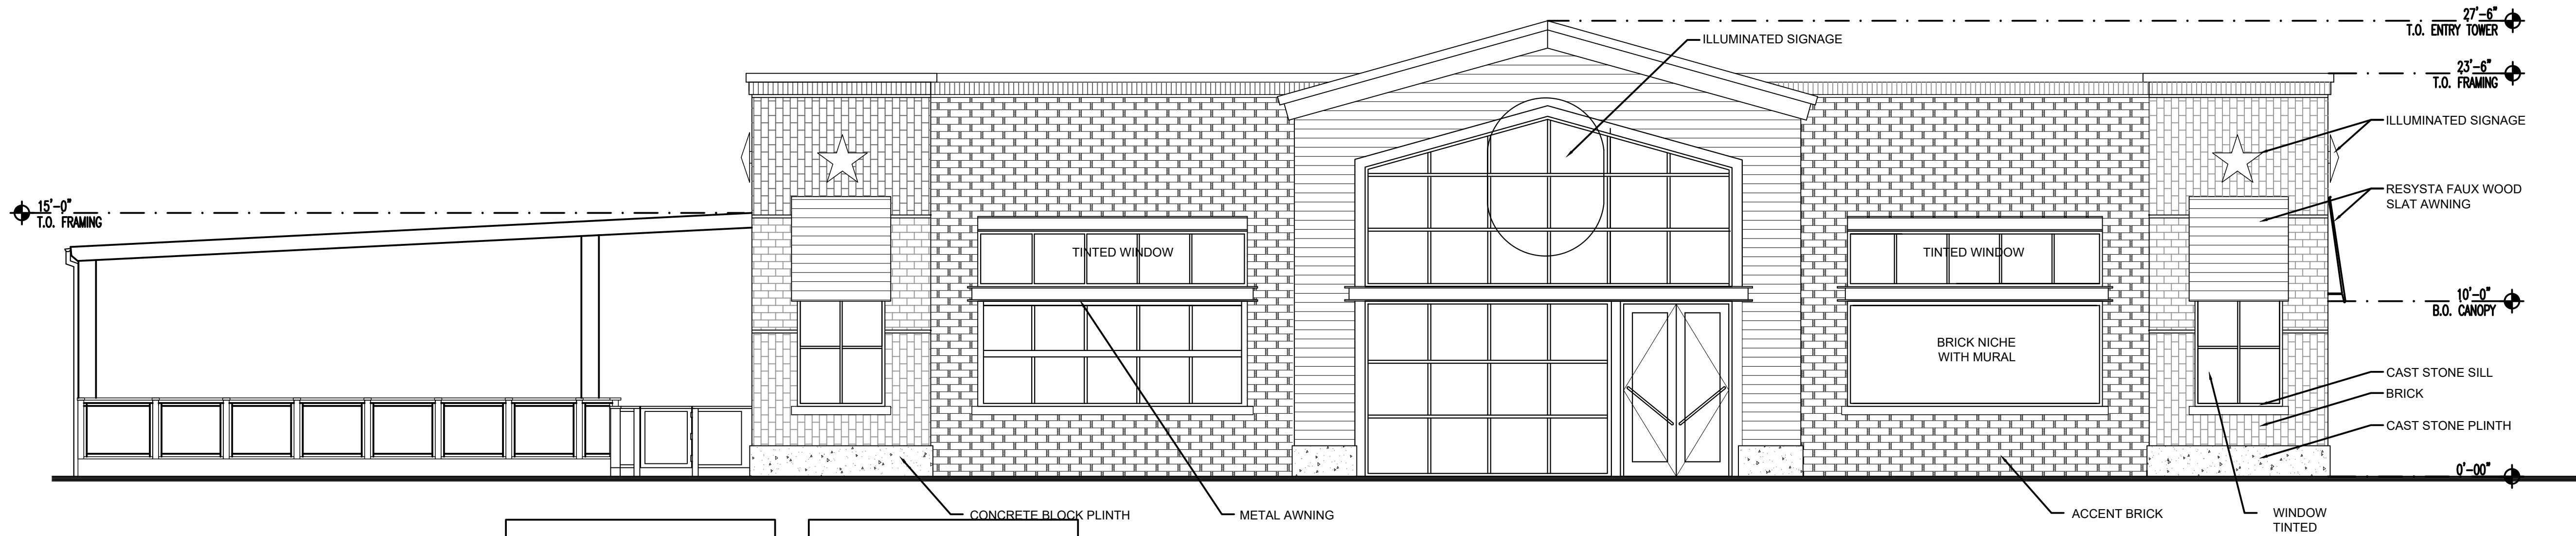


1 EXTERIOR NORTH ELEVATION

SCALE: 3/16" = 1'-0"

BUILDING FACADE MATERIAL QUANTITY:
MASONRY: 978 SQ FT
FAUX WOOD (RESYSTA): 272 SQ FT

GLAZING PERCENTAGE: 39%
BUILDING AWNING COVERAGE: 70%

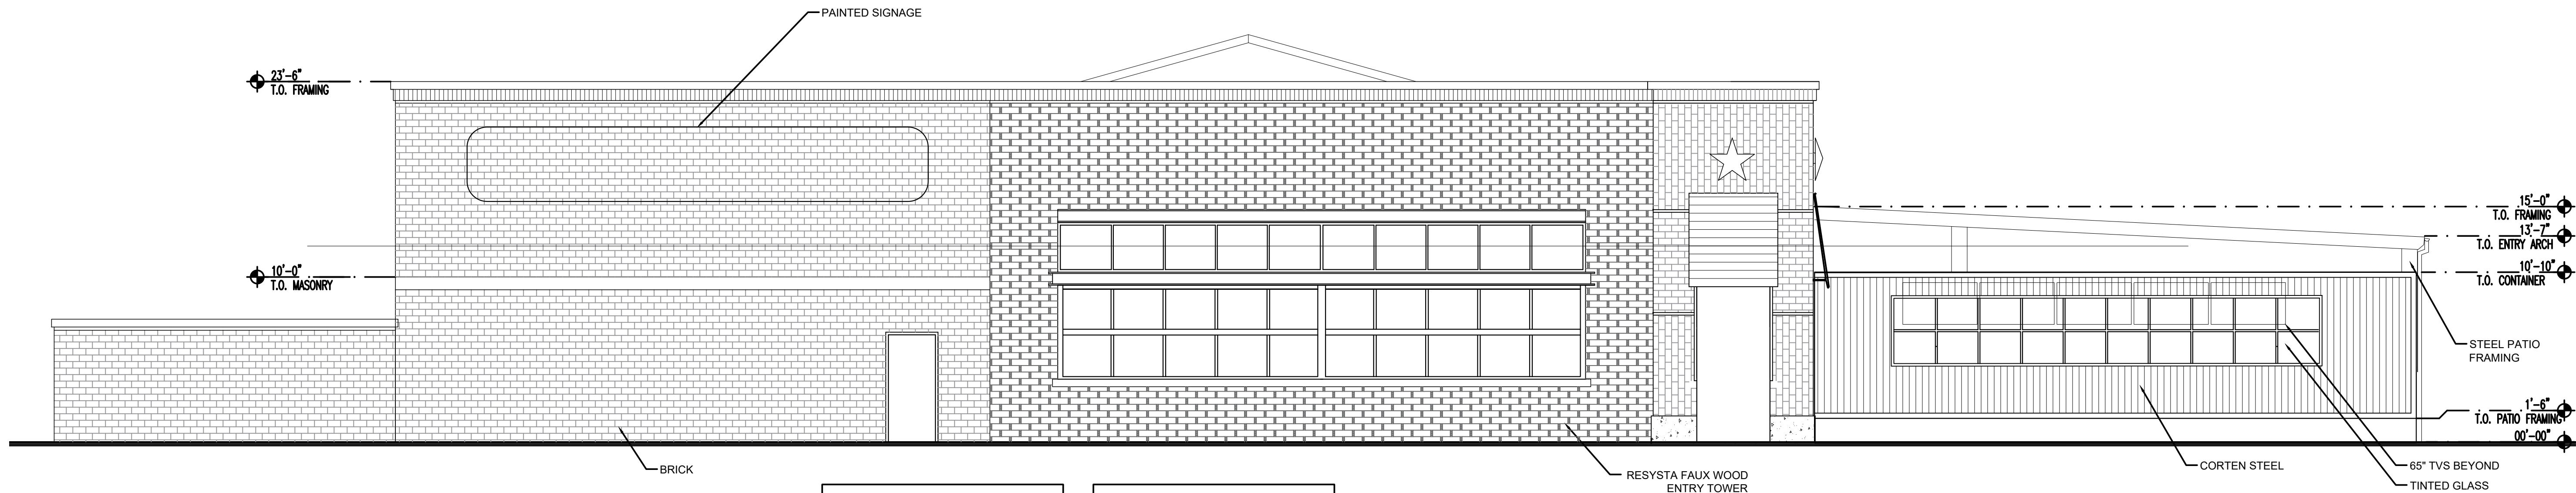

2 EXTERIOR SOUTH ELEVATION

SCALE: 3/16" = 1'-0"

BUILDING FACADE MATERIAL QUANTITY:
MASONRY: 1715 SQ FT
METAL PANELS: 234 SQ FT
FAUX WOOD (RESYSTA): 34 SQ FT

GLAZING PERCENTAGE: 25%
BUILDING AWNING COVERAGE: 30%

BOOMERJACKS
GROUND UP
LEWISVILLE, TEXAS

DATE: 2021-06-06


REV:

sheet title

EXTERIOR
ELEVATIONS

sheet number


A200

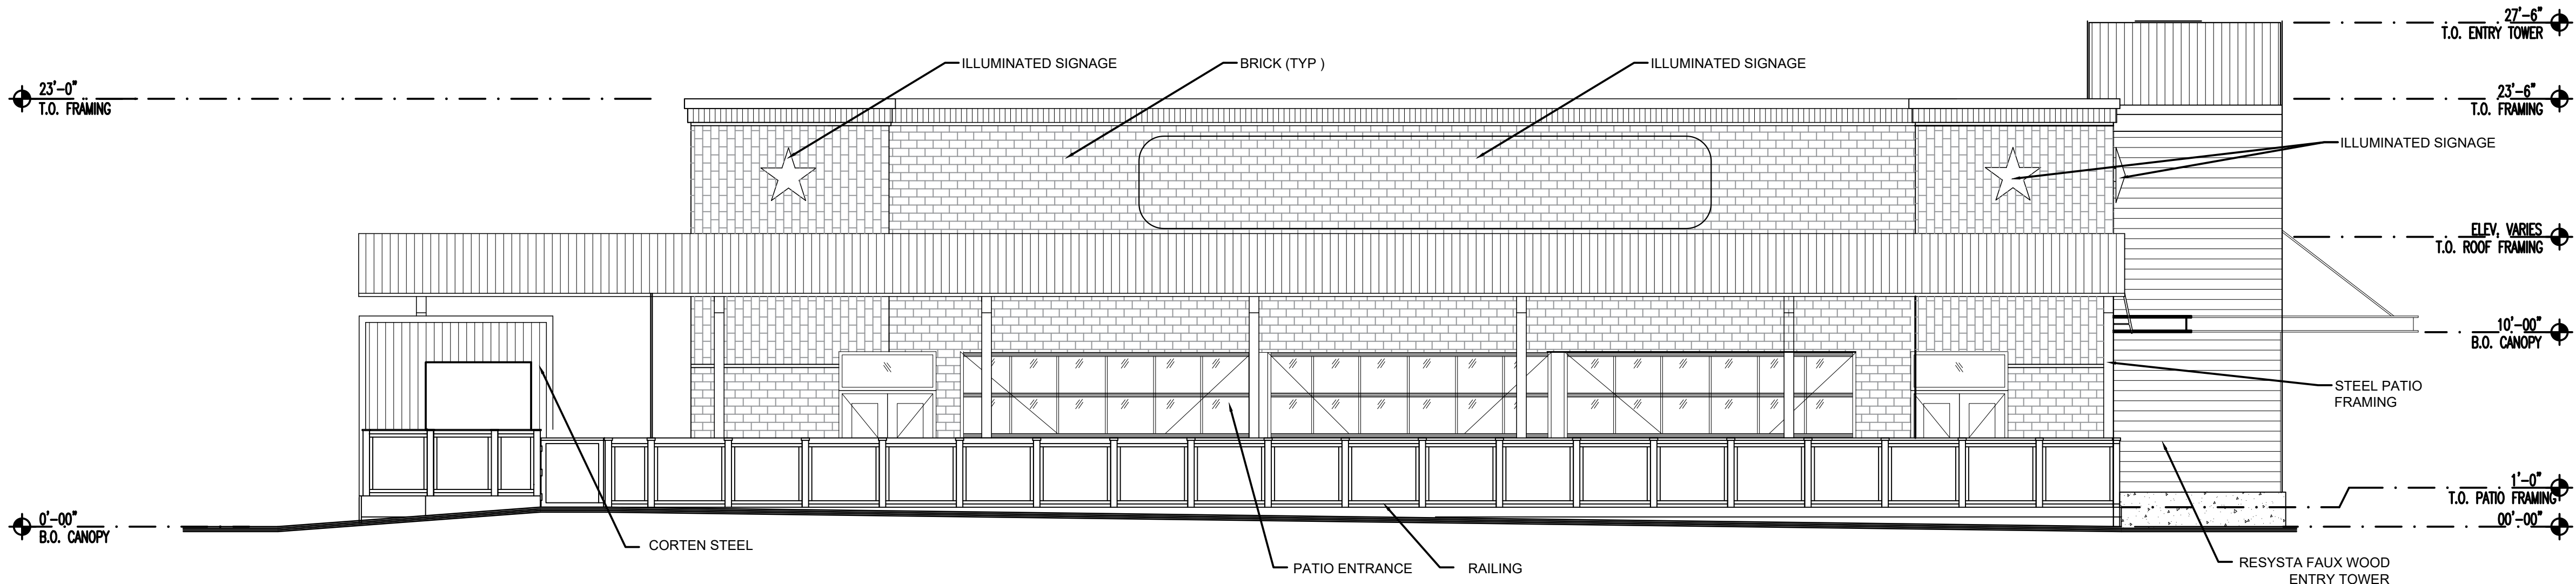

1 **EXTERIOR EAST ELEVATION**
SCALE: 3/16" = 1'-0"

BUILDING FACADE MATERIAL QUANTITY:
MASONRY: 1257 SQ FT
FAUX WOOD (RESYSTA): 152 SQ FT
METAL PANELS: 74 SQ FT

GLAZING PERCENTAGE: 29%

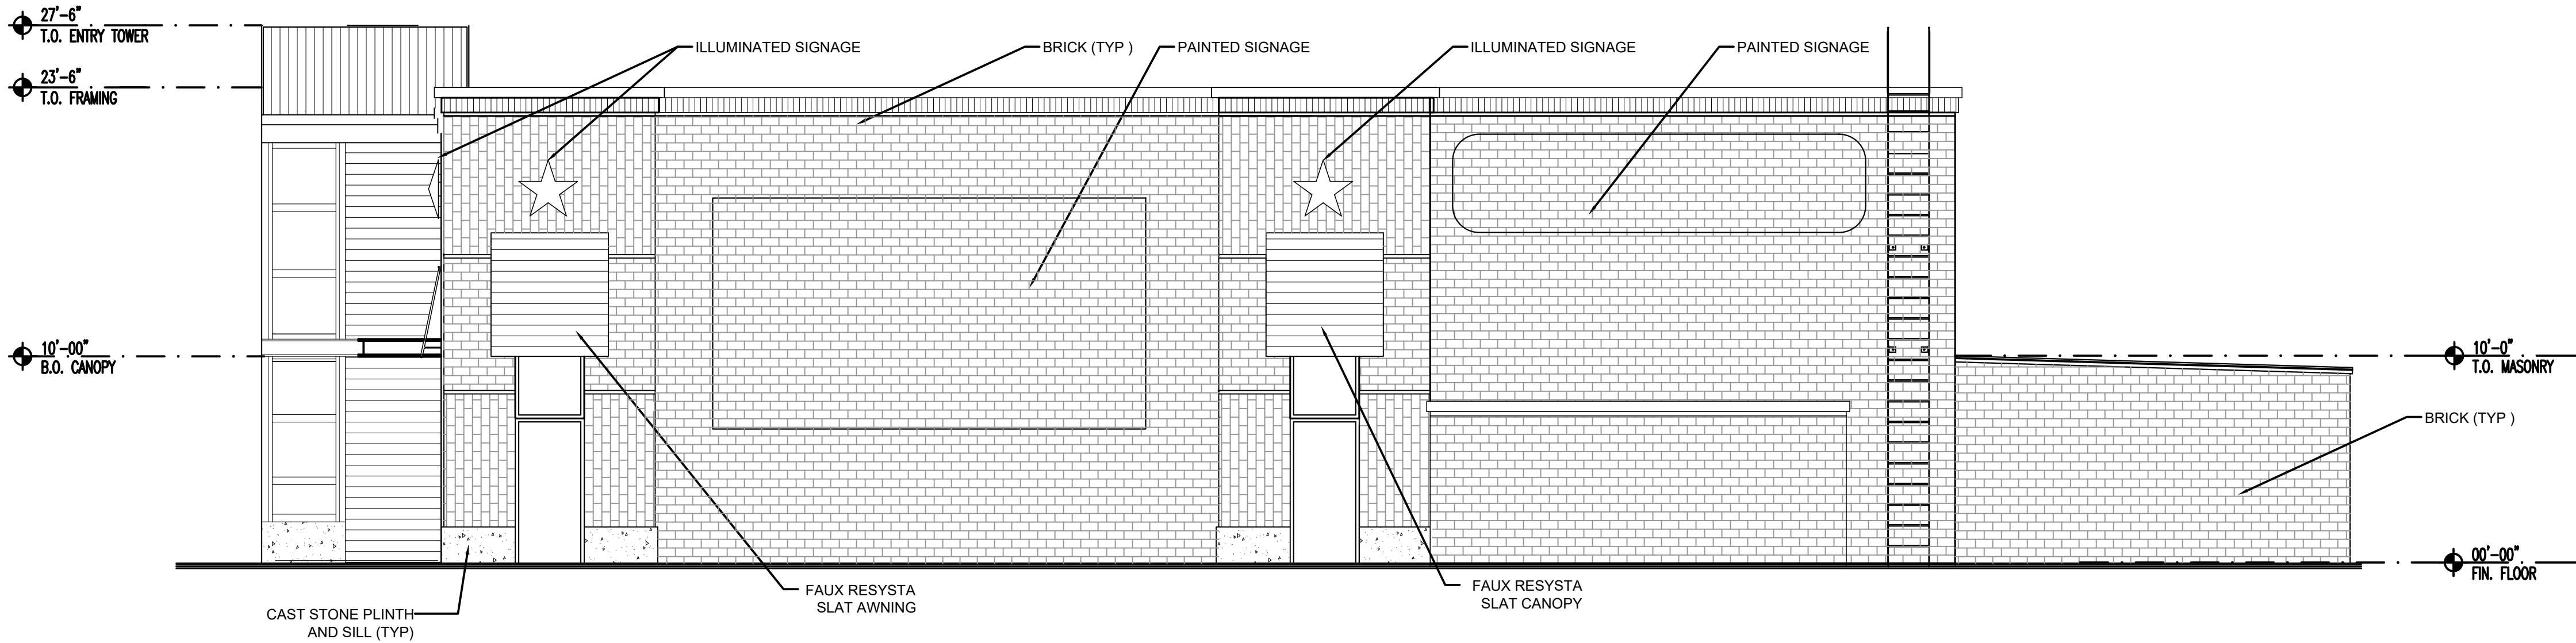

2 **EXTERIOR WEST ELEVATION**
SCALE: 3/16" = 1'-0"

BUILDING FACADE MATERIAL QUANTITY:
MASONRY: 1664 SQ FT
FAUX WOOD (RESYSTA): 162 SQ FT
METAL PANELS: 42 SQ FT

GLAZING PERCENTAGE: 5.5%

BOOMERJACKS
GROUND UP
LEWISVILLE, TEXAS

DATE: 2021-06-06

REV:

sheet title

EXTERIOR
ELEVATIONS

sheet number

A201