

EXCAVATION SAFETY NOTE:

CONTRACTOR SHALL CONTACT TEXAS 811 (DIAL 811 OR 800-344-8377) FOR UTILITY LOCATES NO LATER THAN TWO FULL WORKING DAYS PRIOR TO CONSTRUCTION.

REVISIONS

NO.	DESCRIPTION	DATE

FILE LOG

ACTIVITY	BY
MANAGER	JFR
DESIGN	LAN
DRAWN	LAN
CHECK	PLA

NOT FOR CONSTRUCTION
SUBMITTED FOR REVIEW
BY: MATHIEW LOWELL BUSBY
LICENSE NO. 114205
FIRM: LOCKWOOD, ANDREWS & NEWNAM, INC.
FIRM NO. F-2614
DATE: 1/5/2024
NOT INTENDED FOR PERMIT, BIDDING OR CONSTRUCTION.



NORTH COWAN AVE PAVING, DRAINAGE, AND WATER LINE IMPROVEMENTS

PROJECT NO. 130-11011-000
DATE: JAN 05, 2024

STORM DRAINAGE PLAN AND PROFILE

BEGIN - STA 4+50

DRAWING NO:
22 OF 71

 
 


GRAPHIC SCALE IN FEET
FULL SIZE SCALE: 1"=20'
HALF SIZE SCALE: 1"=40'

NOTES:

- CONTRACTOR SHALL MATCH EXISTING CONCRETE DEPTH.

MATCH LINE STA. 4+50 (SEE SHEET 23)

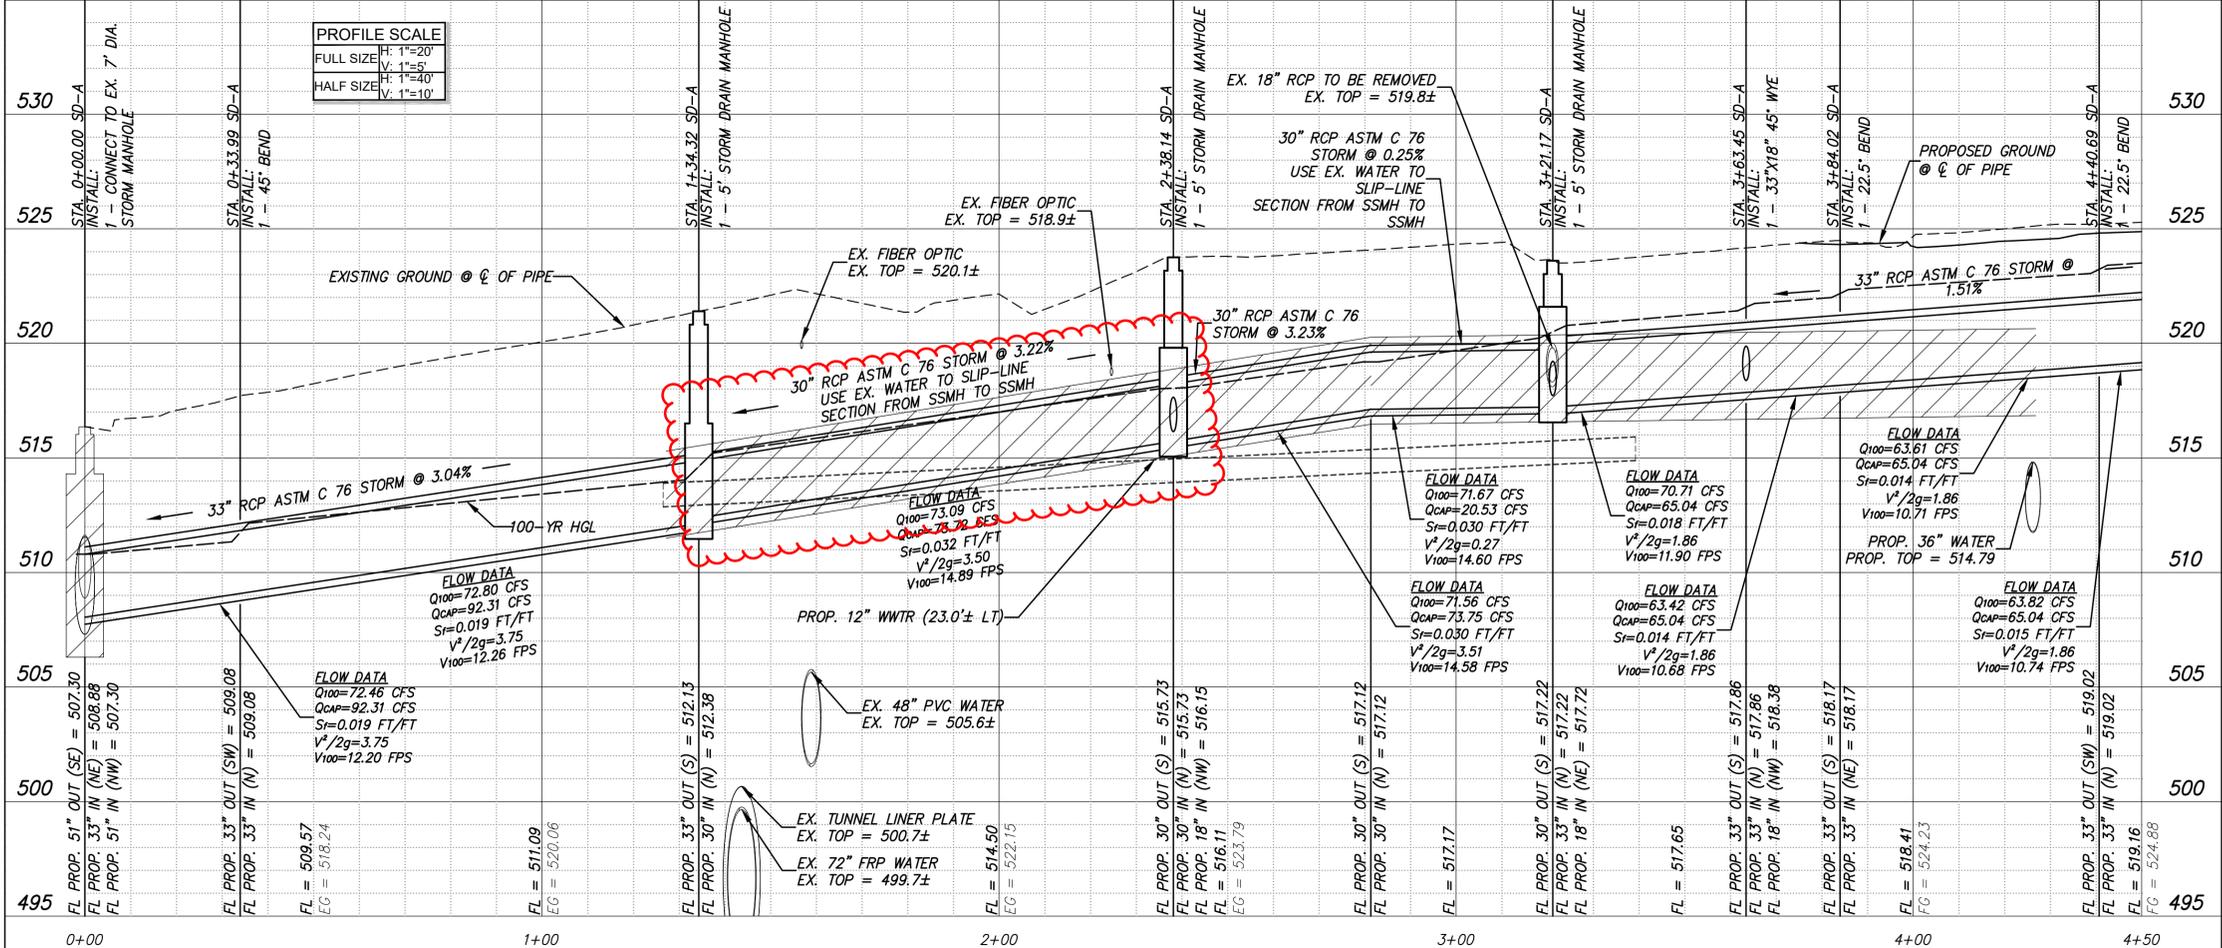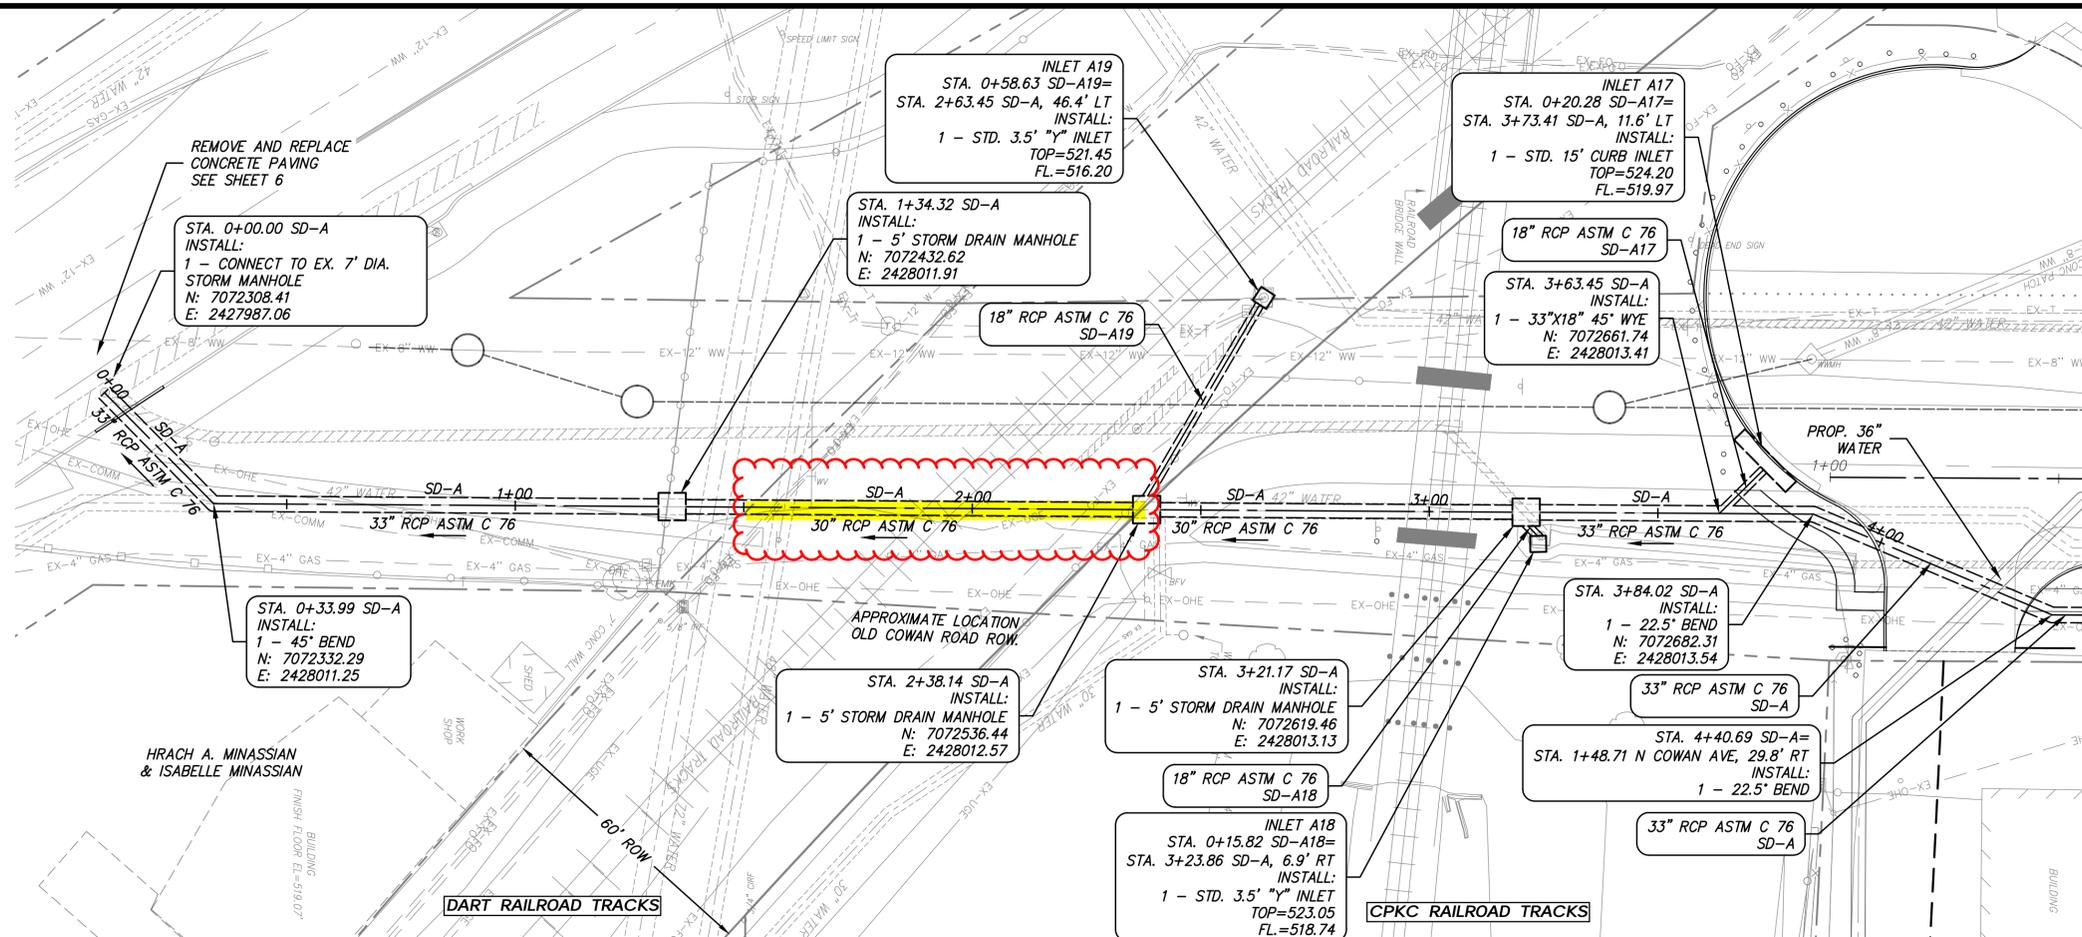

FILE LOCATION: P:\130-11011-000\4-Production\Drawings\130-11011-000-SDRMP.dwg
LAST PLOTTED BY: JFR
LAST PLOTTED ON: Friday, January 5, 2024 10:59:04 AM

EXCAVATION SAFETY NOTE:

CONTRACTOR SHALL CONTACT TEXAS 811 (DIAL 811 OR 800-344-8377) FOR UTILITY LOCATES NO LATER THAN TWO FULL WORKING DAYS PRIOR TO CONSTRUCTION.

REVISIONS

NO.	DESCRIPTION	DATE

FILE LOG

ACTIVITY	BY
MANAGER	JFR
DESIGN	LAN
DRAWN	LAN
CHECK	PLA

NOT FOR CONSTRUCTION
SUBMITTED FOR REVIEW
BY: MATHIEW LOWELL BUSBY
LICENSE NO. 114205
FIRM: LOCKWOOD, ANDREWS & NEWNAM, INC.
FIRM NO. F-2614
DATE: 1/5/2024
NOT INTENDED FOR PERMIT, BIDDING OR CONSTRUCTION.


NORTH COWAN AVE PAVING, DRAINAGE, AND WATER LINE IMPROVEMENTS

PROJECT NO. 130-11011-000
DATE: JAN 05, 2024

STORM DRAINAGE PLAN AND PROFILE



BEGIN - STA 4+50

DRAWING NO: 22 OF 71

 

- NOTES:
- CONTRACTOR SHALL MATCH EXISTING CONCRETE DEPTH.

MATCH LINE STA. 4+50 (SEE SHEET 23)

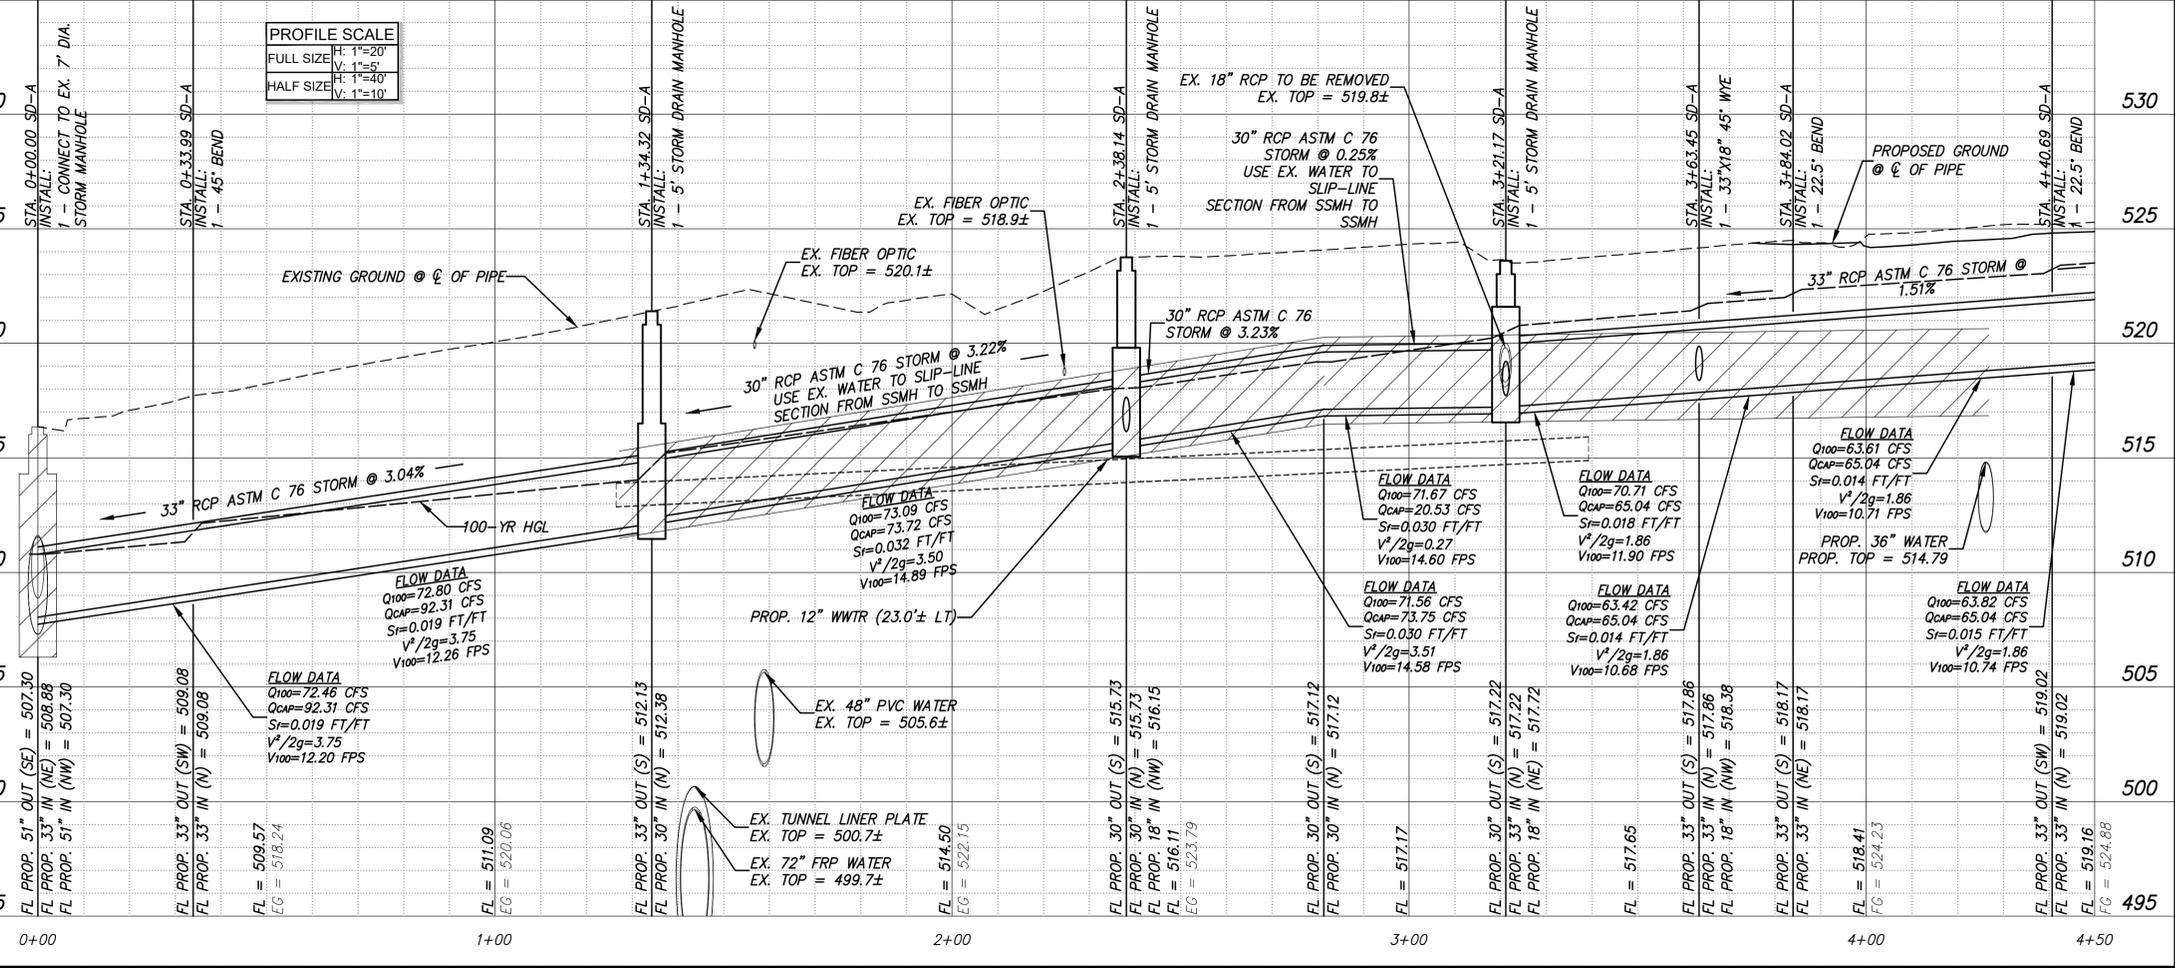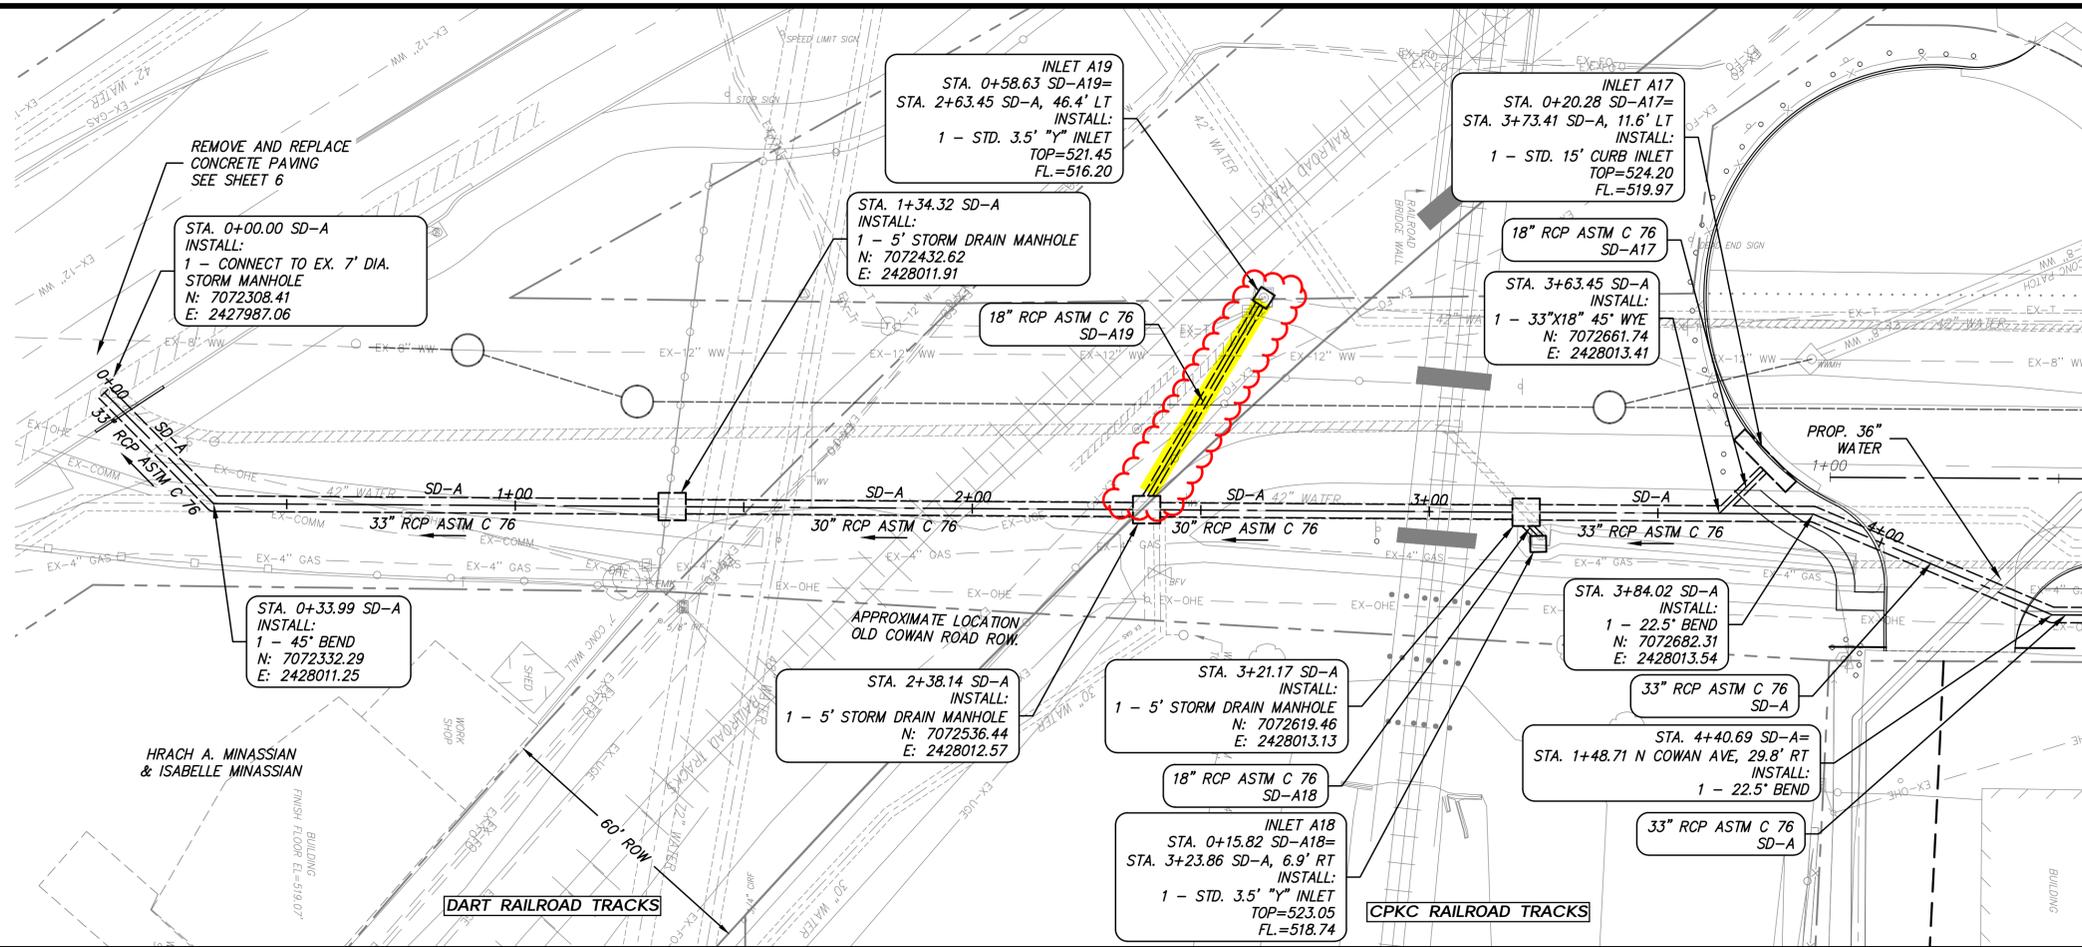

FILE LOCATION: P:\13011011-000\4-Production\Working\130-11011-000-SD\DRM.dwg
LAST PLOTTED BY: JFR
LAST PLOTTED ON: Friday, January 5, 2024 10:59:04 AM

