


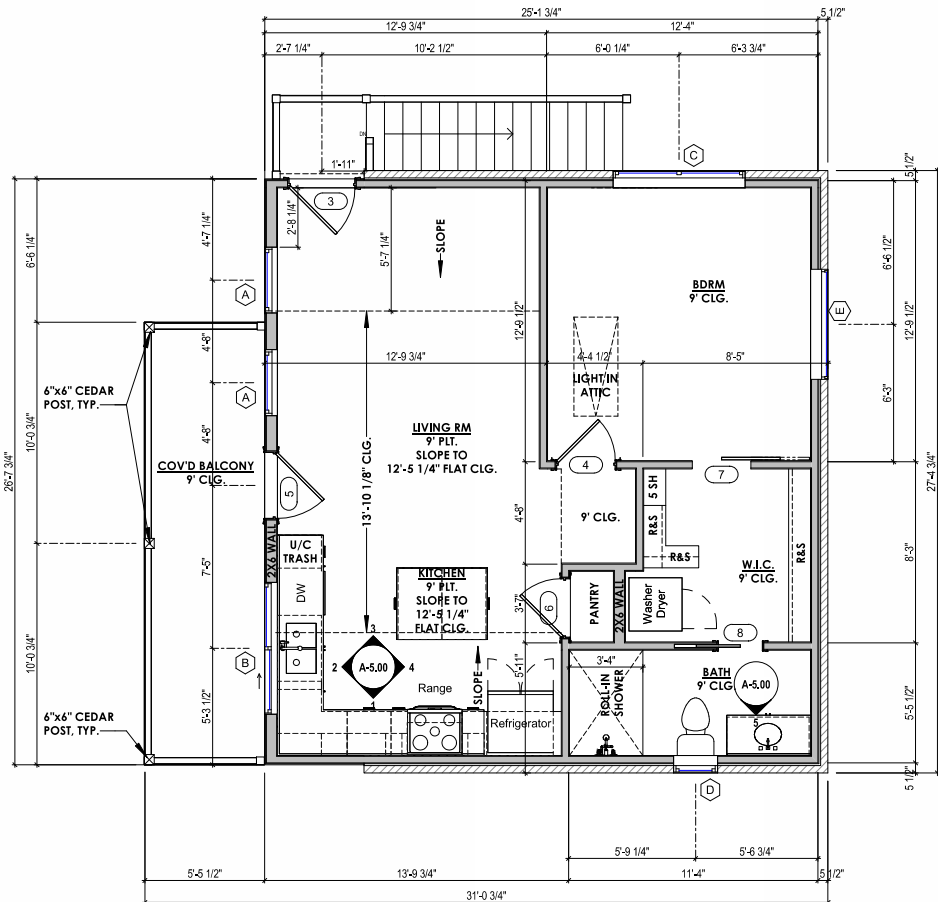

FLOOR PLAN NOTES
TYPICAL FLOOR PLAN NOTES HERE...

X-Door Schedule			
Mark	Type	Description	Count

1	3068 DR	EXISTING EXTERIOR	1
2	16'-0" X 7'-0" OVHD	EXISTING EXTERIOR	1
3	3068 SOLID CORE DR	EXTERIOR	1
4	2868 DR	INTERIOR	1
5	3068 SOLID CORE DR	EXTERIOR	1
6	2868 DR	INTERIOR	1
7	2868	INTERIOR	1
8	2068 PD	INTERIOR	1

Grand total: 8

X-Window Schedule			
Mark	Type	Description	Count

A	3050 SH	7'-0" HDR.	2
B	6036 HS	7'-0" HDR.	1
C	(2)3050 DBL SH	7'-0" HDR.	1
D	2040 SH	7'-0" HDR.	1
E	5010 FXD	7'-0" HDR.	1

Grand total: 6

SQUARE FOOTAGE	
2ND FLR ABV. GARAGE	699
TOTAL A/C	699
EXISTING GARAGE	578
BALCONY	110
TOTAL U/R	1387

MCAD

MILLERCAD
CUSTOM HOME DESIGNS
469.323.6368
millercad@att.net

Design / Site Plans / Remodels
3D Renderings / & Brochures

MillerCAD assumes no liability for any structure built from these plans. Before construction, The purchaser, builder, or contractor must verify all dimensions, verify compliance with all building codes, and incorporate site conditions. Only a qualified designer, architect, or structural engineer should be permitted to alter these plans, with written release of MillerCAD

PROJECT INFO

Project Name:

Project Name: SCIALO

Project Address:

2510 SIR TRISTRAM LANE
LEWISVILLE, TX
LOT 18, BLK A

PROJECT STATUS

[illegible]

SHEET INFO

Drawing Description

2nd Floor Plan

Project Number

Drawing No.

A-2.20

Scale: $1/4" = 1'-0"$

DATE & TIME STAMP: 4/5/2025 7:54:48 PM

ELEVATION NOTES
TYPICAL ELEVATION NOTES
HERE...


MILLERCAD
CUSTOM HOME DESIGNS
469.323.6368
millerCAD@att.net

Design / Site Plans / Remodels
3D Renderings / & Brochures




MillerCAD assumes no liability for any structure built from these plans. Before construction, The purchaser, builder, or contractor must verify all dimensions, verify compliance with all building codes, and incorporate site conditions. Only a qualified designer, architect, or structural engineer should be permitted to alter these plans, with written release of MillerCAD

PROJECT INFO

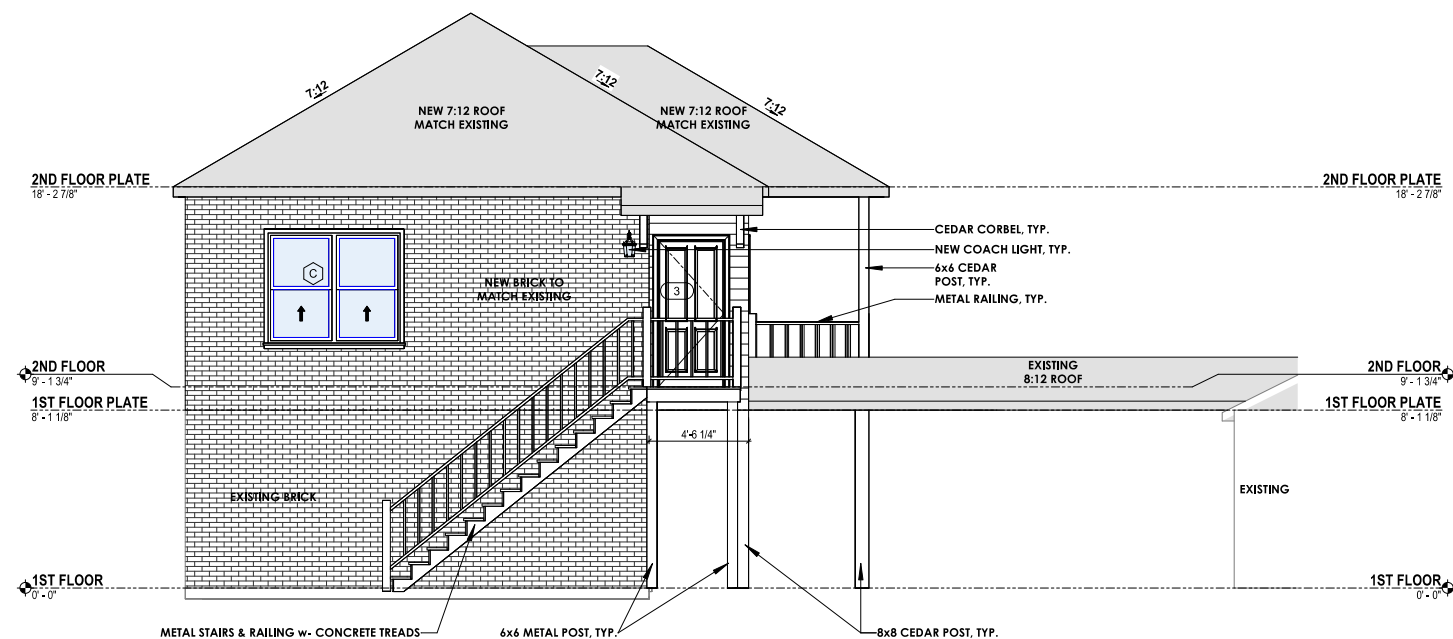

2 LEFT VIEW
A-3.10 $1/4" = 1'-0"$

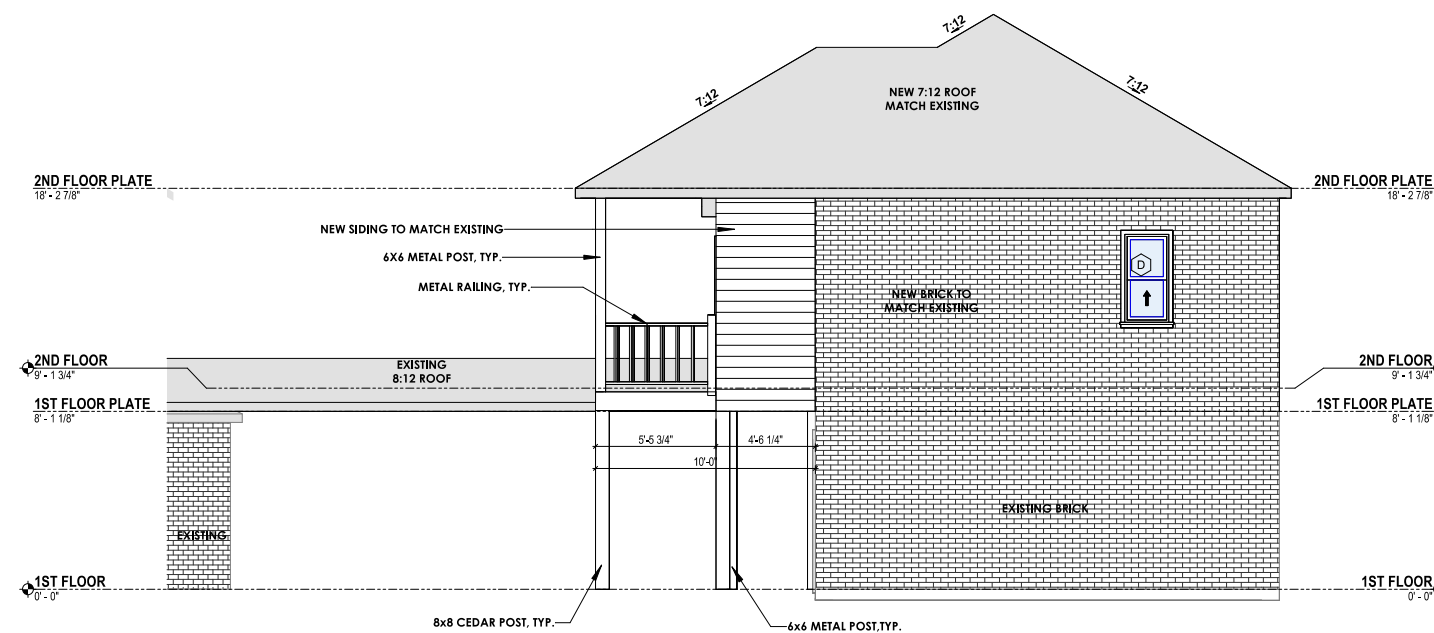

1 RIGHT VIEW
A-3.10 $1/4" = 1'-0"$

© 2024 MILLERCAD

Drawing No.

Drawing No. **A-3.10**

Scale: $1/4'' = 1'-0''$

DATE & TIME STAMP: 4/5/2025 7:54:49 PM