



# **ELEVATIONS COVER SHEET** NOT TO SCALE

PROJECT NO.  
1124

DATE:  
8/28/2025

PDF  
**PESKUSKI  
DESIGN  
FIRM**

DALLAS, TEXAS

P.  
P.  
E.

NO. DESCRIPTION DATE

PROJECT INFO:  
REDDY RESIDENCE  
1124 LONG ISLES LANE  
LOT 18 BLOCK D  
LEWISVILLE, TX

SHEET NO:

**A-4.0**

PROJECT NO.  
1124

DATE:  
8/28/2025

PDF  
PESKUSKI  
DESIGN  
FIRM

DALLAS, TEXAS

P.   
F.   
E. 

NO DESCRIPTION DATE

PROJECT INFO:  
REDDY RESIDENCE  
1124 LONG ISLES LANE  
LOT 18 - BLOCK D  
LEWISVILLE, TX

SHEET NO:

A-4.1



FRONT ELEVATION

FRONT ELEVATION

SCALE: 3/16" = 1'



PROJECT NO.  
1124

DATE:  
8/28/2025

PDF  
PESKUSKI  
DESIGN  
FIRM

DALLAS, TEXAS

P.  
F.  
E.

NO DESCRIPTION DATE

PROJECT INFO:  
REDDY RESIDENCE  
1124 LONG ISLES LANE  
LOT 18 BLOCK D  
LEWISVILLE, TX

SHEET NO:

A-4.2



REAR ELEVATION

REAR ELEVATION  
SCALE: 3/16" = 1'



PROJECT NO.  
1124

DATE:  
8/28/2025

PDF  
PESKUSKI  
DESIGN  
FIRM

DALLAS, TEXAS


P. ■■■  
F. ■■■  
C. ■■■

NO DESCRIPTION DATE

PROJECT INFO:  
REDDY RESIDENCE  
1124 LONG ISLES LANE  
LOT 18 - BLOCK D  
LEWISVILLE, TX

SHEET NO:

A-4.3

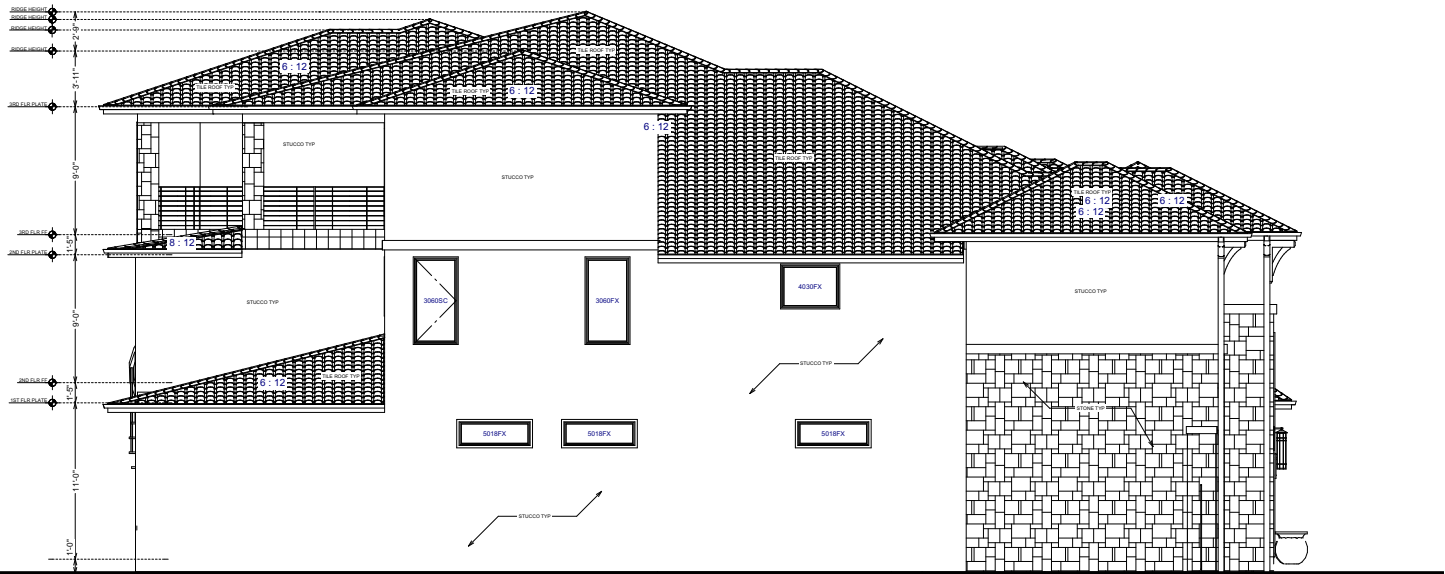

LEFT ELEVATION

LEFT ELEVATION

SCALE: 3/16" = 1'



DATE:  
8/28/2025


DALLAS, TEXAS

---

11/1/2010

SHEET NO:

\_\_\_\_\_

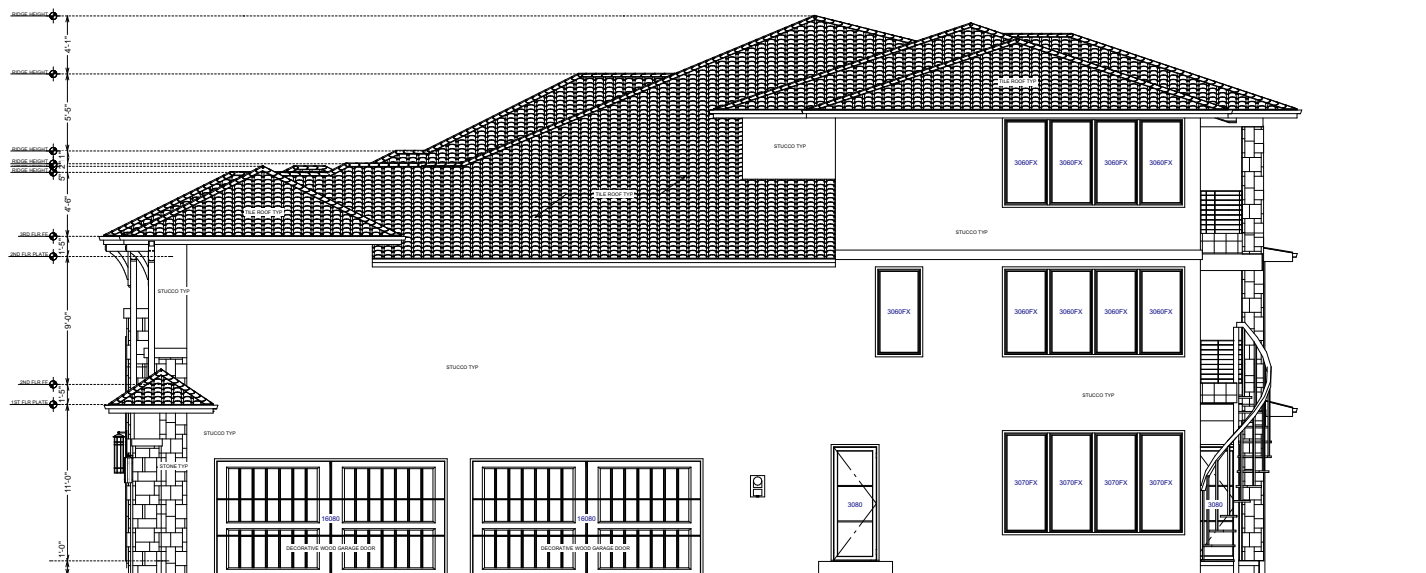

## RIGHT ELEVATION

### RIGHT ELEVATION

SCALE: 3/16" = 1'

