


Requested Alternative Standard: To replace the required 40% ground floor window requirement with a combination of windows and changes in building materials to a dark toned brick mix to mimic the pattern and rhythm of windows.


NOT FOR REGULATORY,
 APPROVAL, PERMITTING,
 OR CONSTRUCTION

April 3, 2023

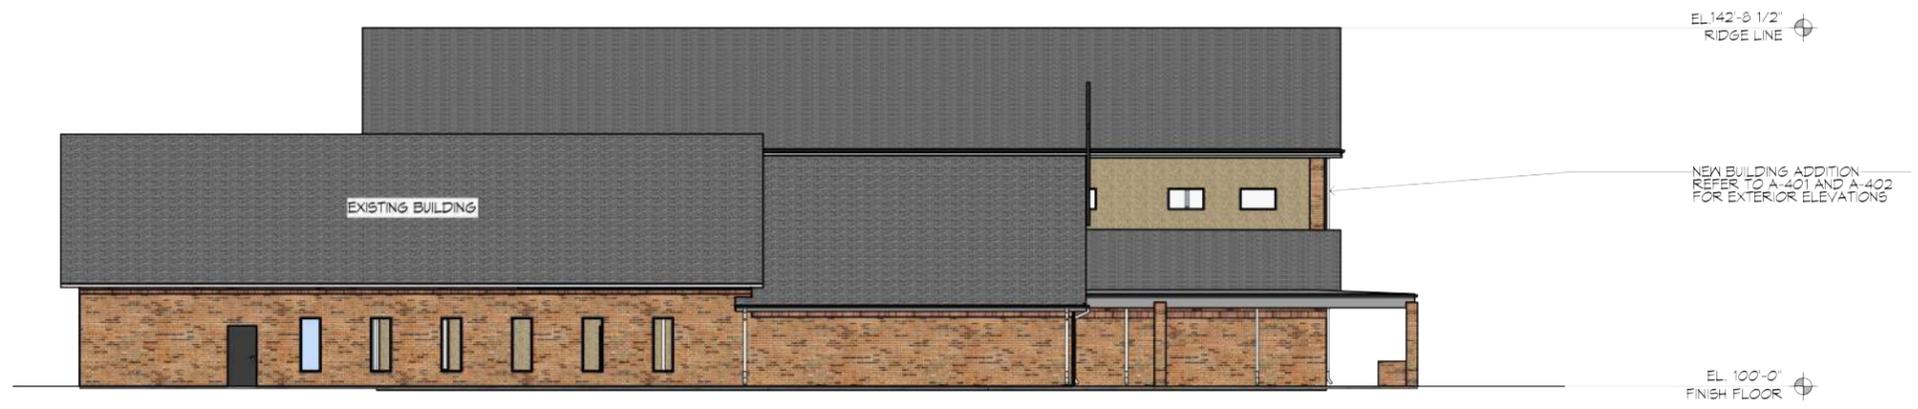

1 EAST ELEVATION-SIDE FACADE
 SCALE: NOT TO SCALE

Proposed Alternative
 standard

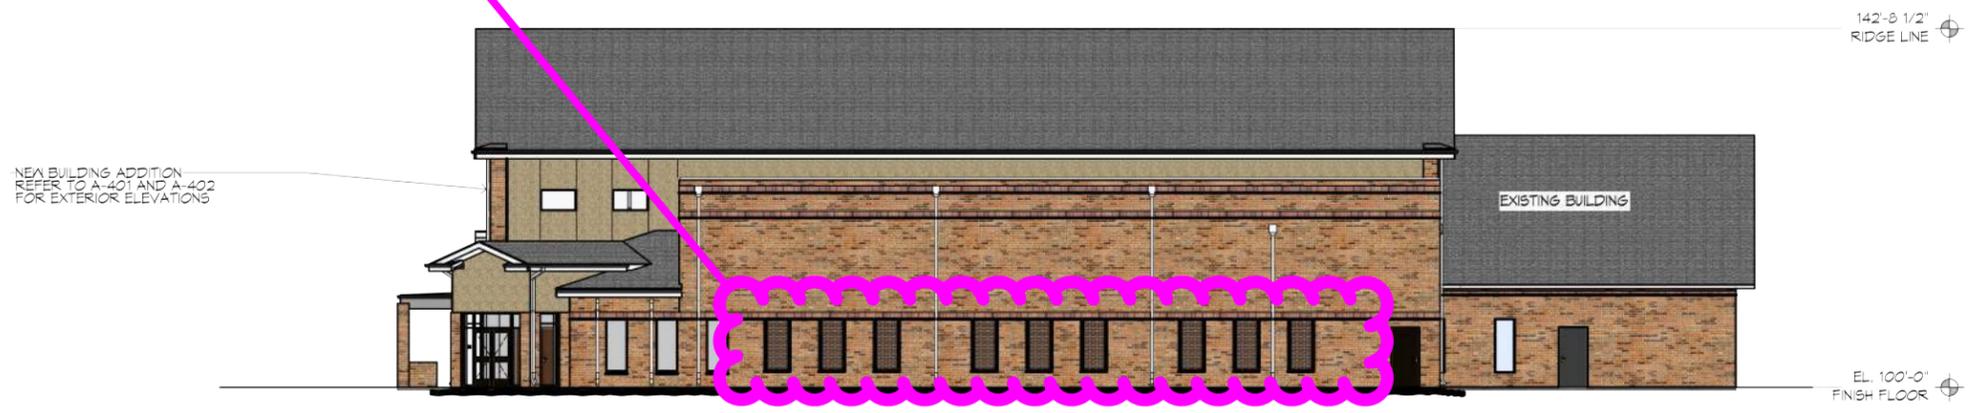

2 WEST ELEVATION-SIDE FACADE
 SCALE: NOT TO SCALE

Chin Evangelical Baptist Church
 Chin Evangelical Baptist Church
 221 Bellaire Blvd.
 Lewisville, TX

JOB NO. A2157
 DATE: April 3, 2023

SHEET NO.
A-1307