

C:\Users\Public\Documents\Local_Revit_Files_arch_asu_bdu_164_lbb_Lewisville_Akbar_Saberi.rvt



1 FRONT ELEVATION
A301 3/16" = 1'-0"



CLAY CON
Construction Co.

ClayCons, LLC.

5936 RidgeLine Dr
McKinney, Tx, 75070
Tel: 682 472 7039

PRELIMINARY
NOT FOR CONSTRUCTION

No.	Description	Date

Client/Project
TOWNHOUSE
COWAN TOWNHOUSES
S COWAN STREET
LEWISVILLE, TX, 75057

Title
EXTERIOR ELEVATIONS

Drawn By: Author
Checked By: Checker
Scale: 3/16" = 1'-0"
Date: 08/05/2024
Project Number: 20240512
Sheet No.:

A301

20240308 ISSUED FOR REVIEW ONLY

C:\Users\Public\Documents\Local_Revit_Files_arch_asu_bdh_164_lab_Lewisville_Akbar_Saberi.rvt



1
A302

REAR ELEVATION

3/16" = 1'-0"



ClayCons, LLC.

5936 RidgeLine Dr
McKinney, Tx, 75070
Tel: 682 472 7039

PRELIMINARY
NOT FOR CONSTRUCTION

No.	Description	Date

Client/Project
TOWNHOUSE
COWAN TOWNHOUSES
S COWAN STREET
LEWISVILLE, TX, 75057


Title
EXTERIOR ELEVATIONS

Drawn By: Author
Checked By: Checker
Scale: 3/16" = 1'-0"
Date: 08/05/2024
Project Number: 20240512
Sheet No.:


A302

20240308 ISSUED FOR REVIEW ONLY

C:\Users\Public\Documents\Local_Revit_Files_arch_bdn_164_lbb_Lewisville_Akbar_Saberi.rvt

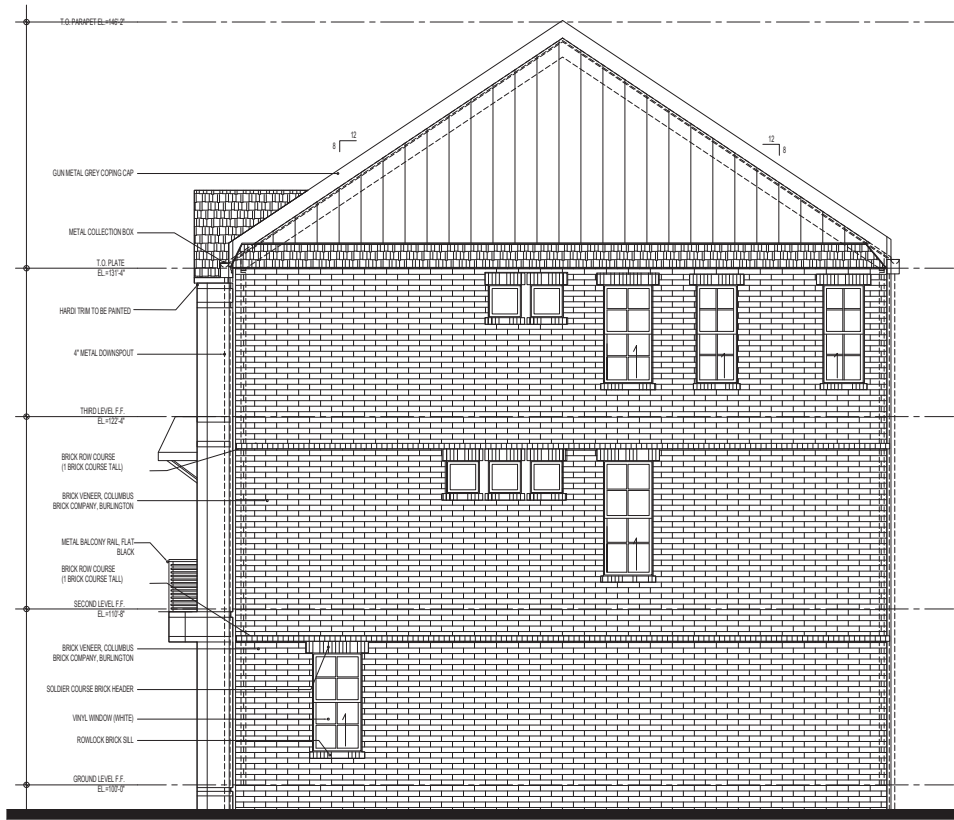

1 RIGHT ELEVATION
3/16" = 1'-0"

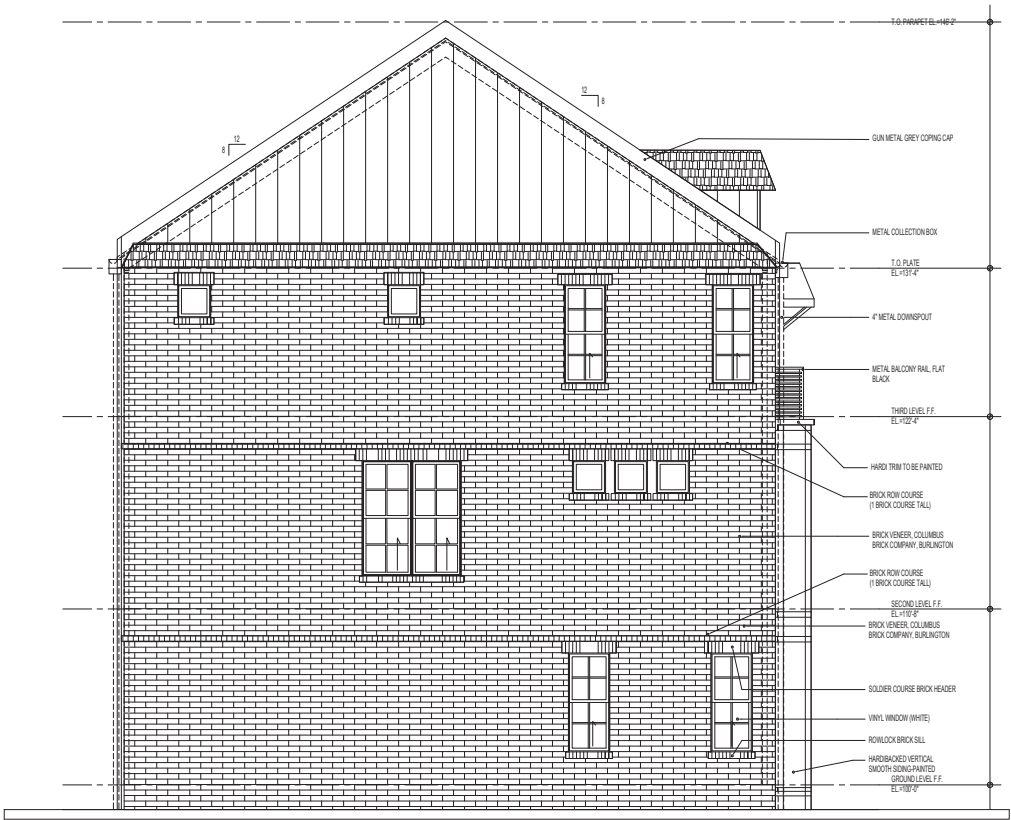

2 LEFT ELEVATION
3/16" = 1'-0"



CLAY CON
Construction Co.

ClayCons, LLC.

5936 RidgeLine Dr
McKinney, Tx, 75070
Tel: 682 472 7039

PRELIMINARY
NOT FOR CONSTRUCTION

No.	Description	Date

Client/Project
TOWNHOUSE
COWAN TOWNHOUSES
5 COWAN STREET
LEWISVILLE, TX, 75057

Title
EXTERIOR ELEVATIONS

Drawn By:	Author
Checked By:	Checker
Scale:	3/16" = 1'-0"
Date:	08/05/2024
Project Number:	20240512
Sheet No.:	

A303

20240308 ISSUED FOR REVIEW ONLY