




1 EXTERIOR NORTH ELEVATION
SCALE: 3/16" = 1'-0"

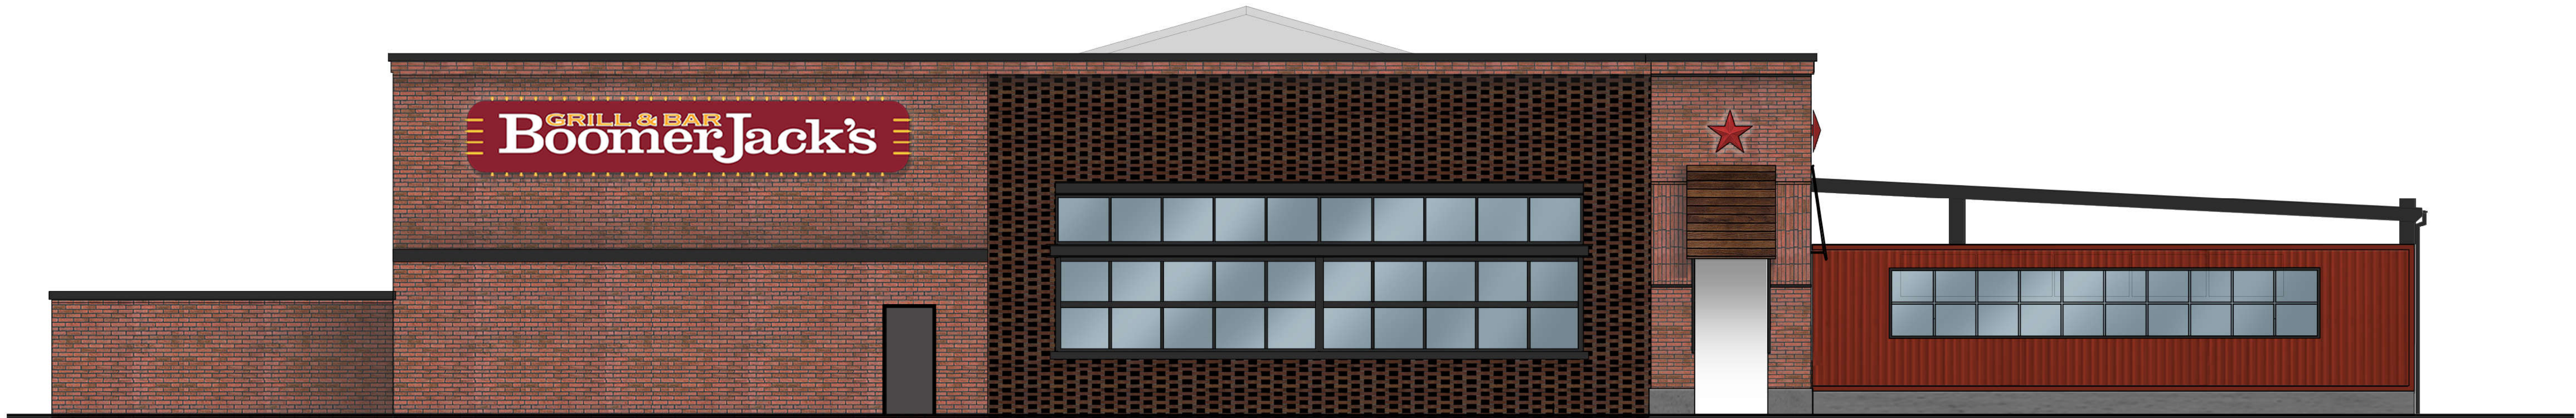

2 EXTERIOR SOUTH ELEVATION
SCALE: 3/16" = 1'-0"

BOOMERJACKS
GROUND UP
LEWISVILLE, TEXAS

DATE: 2021-07-03

REV:

sheet title

EXTERIOR
ELEVATIONS

sheet number

A200



1 EXTERIOR EAST ELEVATION
SCALE: 3/16" = 1'-0"



2 EXTERIOR WEST ELEVATION
SCALE: 3/16" = 1'-0"

BOOMERJACKS
GROUND UP
LEWISVILLE, TEXAS

DATE: 2021-07-03

REV:

sheet title

EXTERIOR
ELEVATIONS

sheet number

A201