


DOC. No. 2014-164
P.R.D.C.T.
(ZONED LIGHT
INDUSTRIAL)

N 89°11'50" E 474.47'

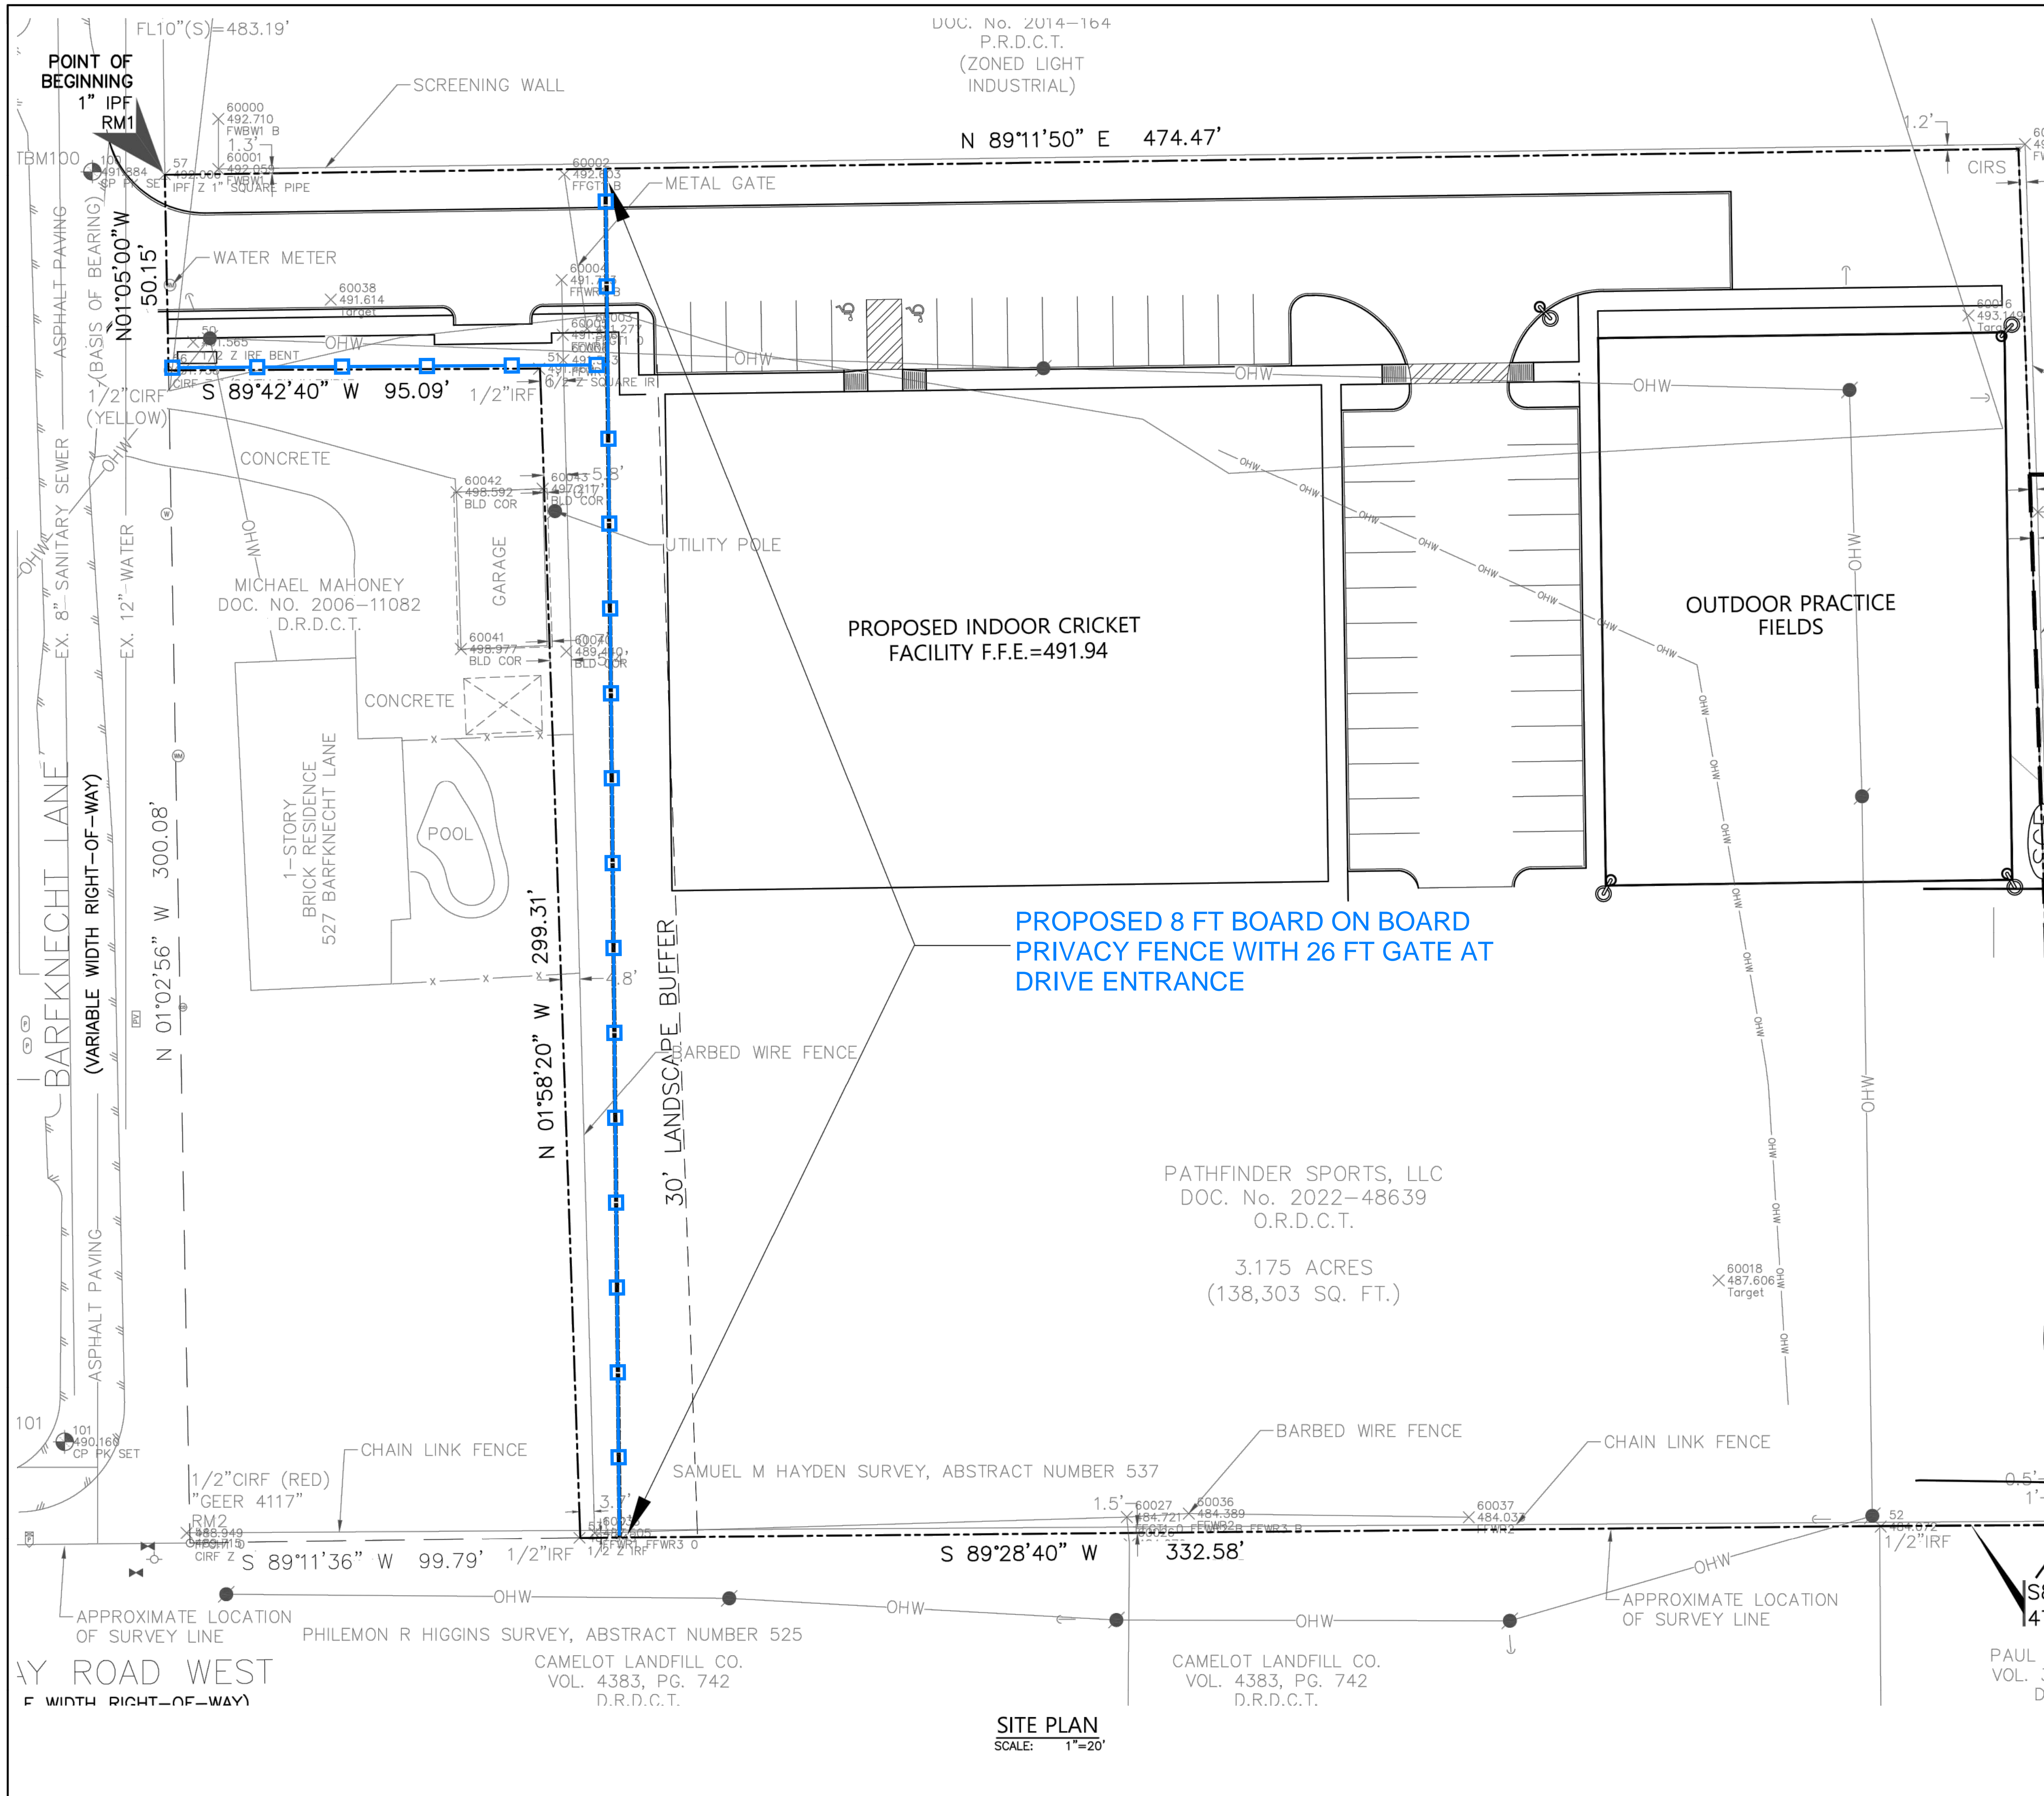

PROPOSED 8 FT BOARD ON BOARD
PRIVACY FENCE WITH 26 FT GATE AT
DRIVE ENTRANCE



8 FT PRIVACY FENCE

PATHFINDER SPORTS, LLC
DOC. No. 2022-48639
O.R.D.C.T.

3.175 ACRES
(138,303 SQ. FT.)


SAMUEL M HAYDEN SURVEY, ABSTRACT NUMBER 537

PHILEMON R HIGGINS SURVEY, ABSTRACT NUMBER 525

CAMELOT LANDFILL CO.
VOL. 4383, PG. 742
D.R.D.C.T.

CAMELOT LANDFILL CO.
VOL. 4383, PG. 742
D.R.D.C.T.

SITE PLAN
SCALE: 1"=20'

 Charles Gojer & Associates, Inc.
11615 FOREST CENTRAL DRIVE
DALLAS, TEXAS 75243
PHONE: (214) 340-1199

INDOOR CRICKET FACILITY - LEWISVILLE TEXAS

SCREENING EXHIBIT

DATE: 07/10/2023 DRAWN BY: CGA
SCALE: AS NOTED

CITY OF LEWISVILLE BENCHMARK
OBJECT ID 33
POINT_ GPS33
NORTH 7,067,226.67
EAST 2,444,827.7
ELEVATION 476.36

AY ROAD WEST
F WIDTH RIGHT-OF-WAY)

PAUL I
VOL. 3
D.