# Exhibit B

# CITY OF LEWISVILLE, TEXAS

# MIDWAY BRANCH FORCE MAIN


PUBLIC SERVICES CAPITAL IMPROVEMENT PROJECT PROJECT NO. U1102 FM

BID NO. 25-90-C



CITY OF LEWISVILLE PUBLIC SERVICES CAPITAL IMPROVEMENT PROJECT

CONTACT: MR. ROSHAN CHAUDHARY rchaudhary@cityoflewisville.com 972-219-3686

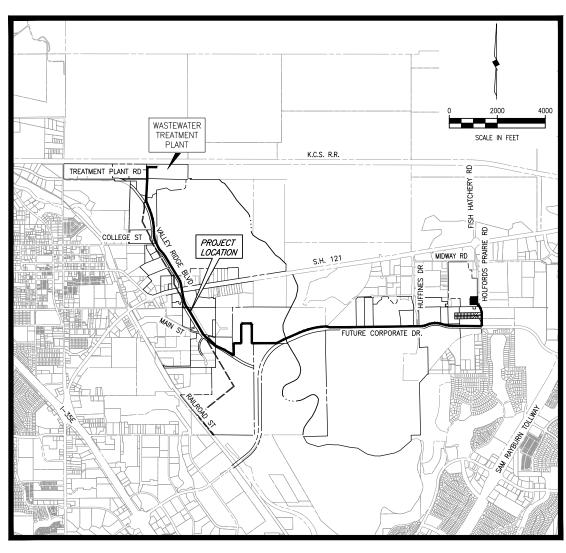

LOCATION MAP



BIRKHOFF, HENDRICKS & CARTER, L.L.P.

PROFESSIONAL ENGINEERS TBPELS Engineer Firm No. 526; Survey Firm No. 10031800 11910 Greenville Ave., Suite 600 Dallas, Texas 75243 (214) 361-7900

**JUNE 2025** 

#### SHEET INDEX

```
SHEET NO.
                            SHEET DESCRIPTION
               COVER SHEET
               SHEET INDEX
               GENERAL NOTES
               CITY OF LEWISVILLE GENERAL NOTES
               PROJECT LAYOUT
               SOIL BORE LOCATIONS
                                    B1 AND B2
               LOG OF BORINGS
               LOG OF BORINGS
                                    B3 AND B4
                                     B5 AND B6
               LOG OF BORINGS
               LOG OF BORINGS
                                    B7 AND B8
    10
    11
               LOG OF BORINGS
                                     B9 AND B10
               LOG OF BORINGS
                                    B11 AND B12
    13
               PLAN PROFILE STA. 0+00 TO STA. 7+00
    14
               PLAN PROFILE STA. 7+00 TO STA. 17+00
               PLAN PROFILE STA. 17+00 TO STA. 27+00
    15
    16
               PLAN PROFILE STA. 27+00 TO STA. 37+00
    17
               PLAN PROFILE STA. 37+00 TO STA. 47+00
               PLAN PROFILE STA. 47+00 TO STA. 57+00
    18
    19
               PLAN PROFILE STA. 57+00 TO STA. 67+00
    20
               PLAN PROFILE STA. 67+00 TO STA. 77+00
    21
               PLAN PROFILE STA. 77+00 TO STA. 87+00
               PLAN PROFILE STA. 87+00 TO STA. 97+00
    23
               PLAN PROFILE STA. 97+00 TO STA. 107+00
    24
               PLAN PROFILE STA. 107+00 TO STA. 115+00
    25
               PLAN PROFILE STA. 115+00 TO STA. 124+00
    26
               PLAN PROFILE STA. 124+00 TO STA. 134+00
    27
               PLAN PROFILE STA. 134+00 TO STA. 144+00
    28
               DEDUCTIVE ALTERNATE NO. 1
    29
               PLAN PROFILE STA. 144+00 TO STA. 154+00
    30
               PLAN PROFILE STA. 154+00 TO STA. 164+00
    31
               PLAN PROFILE STA. 164+00 TO STA. 174+00
               PLAN PROFILE STA. 174+00 TO STA. 184+00
    33
               PLAN PROFILE STA. 184+00 TO STA. 194+00
               PLAN PROFILE STA. 194+00 TO STA. 204+00
    35
               PLAN PROFILE STA. 204+00 TO STA. 214+00
    36
               PLAN PROFILE STA. 214+00 TO STA. 222+00
    37
               PLAN PROFILE STA. 222+00 TO END
    38
               TRAFFIC CONTROL PLAN VALLEY RIDGE BLVD.
    39
               TRAFFIC CONTROL PLAN F.M. 121 & VALLEY RIDGE
    40
               TRAFFIC CONTROL PLAN HOLFORDS PRAIRIE
               MISC. DETAILS
    42
               MISC. DETAILS
               MISC. DETAILS
               MISC. DETAILS
               MISC. DETAILS
   46-57
               TxDOT BC-(1) - 21 THRU TxDOT BC-(12) -21
               TxDOT TCP (2-5) - 18
```

These plans and related specifications were prepared for construction of this specific project only. Reuse of these documents is not permitted without written authorization of Birkhoff, Hendricks & Carter, LLP. If this drawing is converted to an electronic file, if any discrepancy occurs between the electronic file and the Birkhoff, Hendricks & Carter, LLP. Original document, the original document will govern in all cases.

### BIRKHOFF, HENDRICKS & CARTER, L.L.P.

SHEET INDEX

PROFESSIONAL ENGINEERS TBPELS Engineer Firm No. 526; Survey Firm No. 10031800 Dallas, Texas 75243 (214) 361-7900





2024 115 JUNE 2025 Sheet 2

PUBLIC SERVICES
CITY OF LEWISVILLE

MIDWAY BRANCH FORCE MAIN

sheet title

LEWISVILLE

#### GENERAL CONSTRUCTION NOTES

- ALL CONSTRUCTION, MATERIALS AND WORKMANSHIP SHALL CONFORM TO CITY OF LEWISVILLE CITY STANDARDS, AND STANDARD SPECIFICATIONS FOR PUBLIC WORKS CONSTRUCTION, NORTH CENTRAL TEXAS COUNCIL OF GOVERNMENTS (NCTCOG STANDARD SPECIFICATIONS) FIFTH EDITION UNLESS OTHERWISE NOTED.
- 2. THE CONTRACTOR SHALL PROVIDE TEMPORARY DRAINAGE MEASURES DURING CONSTRUCTION.
- 3. BRACING OF UTILITY POLES MAY BE REQUIRED BY UTILITY COMPANIES WHEN TRENCHING OR EXCAVATION IS IN CLOSE PROXIMITY TO THE POLES. THE COST OF BRACING POLES WILL BORNE BY THE CONTRACTOR, THERE IS NO SEPARATE PAY ITEM FOR THIS WORK. THE COST SHALL BE CONSIDERED INCIDENTAL WORK.
- 4. THE LOCATIONS, ELEVATIONS AND DIMENSIONS OF EXISTING UTILITIES AND CROSINGS SHOWN ON THE PLANS WERE OBTAINED FROM DIG TESS AND/OR AVAILABLE UTILITY COMPANY RECORDS AND PLANS AND ARE CONSIDERED APPROXIMATE. IT SHALL BE THE CONTRACTOR'S RESPONSIBILITY TO VERIFY LOCATIONS, ELEVATIONS, AND DIMENSIONS OF ADJACENT AND/OR CONFLICTING UTILITIES SUFFICIENTLY IN ADVANCE OF CONSTRUCTION IN ORDER THAT ADJUSTMENTS CAN BE MADE TO PROVIDE ADEQUATE CLEARANCES. THE CONTRACTOR SHALL PRESERVE, SUPPORT, AND PROTECT ALL UTILITIES AT ALL TIMES DURING CONSTRUCTION. ANY DAMAGE TO UTILITIES RESULTING FROM CONTRACTOR'S OPERATIONS SHALL BE RESTORED AT THE CONTRACTOR'S EXPENSES. THE CITY SHALL BE NOTIFIED WHEN PROPOSED FACILITY GRADES CONFLICT WITH EXISTING UTILITY GRADES SUFFICIENTLY IN ADVANCE OF CONSTRUCTION TO ALLOW PROFILE TO BE REVISED. THIS WORK SHALL BE SUBSIDIARY TO THE CONTRACT, AND IS NOT A SEPARATE PAY ITEM.
- 5. THE FOLLOWING UTILITY COMPANIES SHALL BE NOTIFIED AT LEAST TEN (10) DAYS PRIOR TO CONSTRUCTION.

•	FRONTIER (VERIZON) (ATTN: CARL SHIPMAN)	214-897-1749
•	TEXAS-NEW MEXICO POWER COMPANY (ATTN: CARLOS ESTRADA)	972-317-5110
•	AT&T (ATTN: ERIC WILLIAMS)	214-745-2926
•	SPECTRUM (TW CABLE) (JONATHAN REYES)	817-719-5821
•	ATMOS ENERGY (ATTN: PATRICK MCKENZIE)	972-360-4428
•	UNITED PRIVATE NETWORKS (ATTN: KEVIN CHAMBERS)	972-841-5695
•	CITY OF LEWISVILLE PUBLIC SERVICES	972-219-3510
•	UNITED STATES POST OFFICE	800-275-8777
•	MCI METRO (ATTN: TRAVIS CLEAVER)	862-252-9734
•	WIRELESS SOLUTIONS SMALL CELL(CROWN CASTLE) (ATTN: MIKE DEPAOLA)	972-457-9145
•	COSERV (OFFICE NO.)	940-321-7800
•	ONCOR (NICHOLETTE HENRY-STEPHENS)	817-948-1593
•	FOR LINE LOCATES, CALL	811

- 6. THE CONTRACTOR SHALL IMMEDIATELY REPAIR OR REPLACE ANY PHYSICAL DAMAGE TO PRIVATE PROPERTY, INCLUDING, BUT NOT LIMITED TO FENCES, WALLS, PAVEMENT, GRASS, TREES, PLANTERS AND LAWN SPRINKLER AND IRRIGATION SYSTEMS AT NO COST TO THE OWNER. THIS WORK SHALL BE SUBSIDIARY TO THE CONTRACT, UNLESS OTHERWISE NOTED, AND IS NOT A SEPARATE PAY ITEM.
- THE CONTRACTOR SHALL CUT AND PLUG ALL IRRIGATION SYSTEMS LOCATED WITHIN THE EASEMENTS PRIOR TO CONSTRUCTION. AFTER CONSTRUCTION IS COMPLETE, THE CONTRACTOR SHALL RECONNECT THE SYSTEMS TO ORIGINAL OR BETTER CONDITION, AT NO COST TO THE OWNER. ALL WORK SHALL BE COMPLETED BY AN IRRIGATOR LICENSED IN THE STATE OF TEXAS.
- 8. THE. CONTRACTOR SHALL REMOVE, HAUL OFF AND DISPOSE OF EXCESS EXCAVATED MATERIAL, ROCK, SOIL, AND DEBRIS GENERATED DURING CONSTRUCTION. THIS WORK SHALL BE SUBSIDIARY TO THE CONTRACT AND IS NOT A SEPARATE PAY ITEM, SURPLUS MATERIAL SHALL BE PROPERLY DISPOSED OF, NO SEPARATE PAY ITEM
- 9. THE CONTRACTOR SHALL SAWCUT, REMOVE AND DISPOSE OF EXISTING PAVEMENTS, CURB AND GUTTER, INLETS, DRIVEWAYS AND SIDEWALKS. DISPOSAL SHALL BE OFFSITE AND IN A LAWFUL MANNER.
- 10. THE CONTRACTOR SHALL VEGETATE ALL AREAS DISTURBED BY CONSTRUCTION. THE CONTRACTOR SHALL PROVIDE WHATEVER MEASURES ARE NEEDED, INCLUDING TEMPORARY IRRIGATION AND MOWING, TO ENSURE ESTABLISHMENT OF GRASS. UNLESS OTHERWISE NOTED, PRIVATE LAWN AREAS AND PARKWAYS IN FRONT OF PRIVATE LAWN AREAS DISTURBED BY CONSTRUCTION SHALL BE REPLACED WITH BLOCK SOD OF A SIMILAR GRASS TO THAT EXISTING. CONTRACTOR TO WATER AND ESTABLISH VEGETATION TWICE A DAY FOR A PERIOD OF 4 WEEKS OR UNTIL GRASS IS ESTABLISHED AS DETERMINED BY THE CITY. WORK SHALL BE IN ACCORDANCE WITH NCTCOG ITEM 202.
- 11. ALL FENCES TO REMAIN UNLESS OTHERWISE NOTED.
- 12. IT WILL BE THE RESPONSIBILITY OF THE CONTRACTOR TO PROTECT ALL PUBLIC UTILITIES IN THE CONSTRUCTION OF THIS PROJECT. ALL MANHOLES, CLEANOUTS, VALVE BOXES, FIRE HYDRANTS, ETC. NOT SHOWN TO BE ABANDONED, MUST BE ADJUSTED TO FINISHED GRADE BY THE CONTRACTOR. ALL UTILITY LOCATION AND GRADE ADJUSTMENT ARE SUBSIDIARY EXCEPT FOR THOSE INCLUDED IN THE PAY ITEMS.
- 13. CONTRACTOR SHALL BE RESPONSIBLE FOR CONTROL OF GROUNDWATER AND SURFACE WATER AS NECESSARY FOR CONSTRUCTION OF THIS PROJECT. SOIL BORINGS WERE PERFORMED BY THE OWNER AND THE INFORMATION IS INCLUDED WITH THE PLANS. CONTRACTOR SHALL ANTICIPATE ENCOUNTERING GROUND WATER ON THIS PROJECT AND GROUND WATER LEVELS WILL FLUCTUATE WITH SEASONAL RAINFALL. CONTRACTOR SHALL PROVIDE AND MAINTAIN PUMPS, WELLPOINTS, WELLPOINT COLLECTION SYSTEMS, AND OTHER DEVICES AS NECESSARY TO MAINTAIN A STABLE AND DRY CONDITION IN THE TRENCH. THE CONTRACTOR SHALL IMMEDIATELY INSTALL SURFACE AND/OR GROUNDWATER CONTROL SYSTEMS AS NECESSARY TO PROTECT EXISTING PROPERTY, TRENCH, IMPROVEMENTS AND CONSTRUCTION. NO SEPARATE PAY ITEM.

#### GENERAL NOTES FOR SANITARY SEWER LINES

- 1. UNLESS OTHERWISE NOTED ON THE PLANS, ALL SANITARY SEWER GRAVITY PIPES SHALL BE PVC ASTM DESIGNATION D3034 UP THROUGH 15"IN DIAMETER. PIPES LARGER THAN 15"IN DIAMETER SHALL BE DESIGNATED PVC ASTM F679. OTHER PIPE SHALL BE SUBJECT TO APPROVAL BY THE CITY.
- 2. UNLESS OTHERWISE NOTED ON THE PLANS, ALL SANITARY SEWER FORCE MAIN PIPES SHALL BE HDPE 4710 DR 21, AND CONFORM TO ASTM F714, DIPS, NCTCOG 501.21 SPECS. OTHER PIPE SHALL BE SUBJECT TO APPROVAL BY THE CITY.
- 3. ALL RESIDENTIAL SANITARY SEWER LATERALS SHALL INCLUDE A 4"TEE WYE BEND, PIPE AND STOPPER. SEWER LATERALS SHALL BE LAID ON A MINIMUM SLOPE OF +2.00% FROM THE MAIN LINE TO THE STREET RIGHT-OF-WAY.
- 4. ALL SANITARY SEWER LINES AND LATERALS SHALL BE TESTED BY PULLING A MANDREL, AIR PRESSURE TEST, AND TELEVISION VIDEO. THE TELEVISION VIDEO SHALL BE PROVIDED TO THE CITY IN A DIGITAL FILE FORMAT
- 5. ALL SANITARY SEWER MANHOLES WITHIN FLOOD PLAINS OR FLOOD PRONE AREAS REQUIRE TYPE "S" MANHOLE LIDS AND BE PROPERLY VENTED PER TCEQ REQUIREMENTS.
- 6. ALL MANHOLES SHALL BE VACUUM TESTED IN ACCORDANCE TO NCTCOG REQUIREMENTS.
- 7. UNLESS OTHERWISE NOTED, IN OPEN SPACES, THE TOP OF THE SANITARY SEWER MANHOLE SHALL BE INSTALLED A MINIMUM OF 12 INCHES ABOVE THE SURROUNDING GROUND.
- 8. ALL TRENCH BACKFILL SHALL BE PLACED IN MAXIMUM 8-INCH LOOSE LIFTS AND MECHANICALLY COMPACTED. TESTING SHALL BE IN ACCORDANCE WITH NCTCOG AS A MINIMUM.
- 9. ALL SEWER LINES SHALL HAVE A MINIMUM COVER OF 4-FEET. CONTRACTOR TO CONSTRUCT SEWER LINE TO GRADE SHOWN IN THE PLANS.
- 10. CONTRACTOR TO SUPPORT ALL EXISTING UTILITIES AS CONSTRUCTION OF NEW SEWER LINE CROSSES THESE UTILITIES. NO SEPARATE PAY ITEM. INCLUDE IN COST OF SEWER LINE.
- 11. CONTRACTOR SHALL FIELD LOCATE PIPELINES AT CONNECTION POINTS PRIOR TO ORDERING OR FABRICATING PROPOSED PIPE. CONTRACTOR SHALL VERIFY PIPE SIZE, TYPE, ELEVATION AND HORIZONTAL LOCATION. CONTRACTOR SHALL MAKE ALL NECESSARY ADJUSTMENTS TO CONNECT TO EXISTING LINE AFTER APPROVAL FROM THE ENGINEER

1. ALL TRENCH BACKFILL SHALL BE PLACED IN MAXIMUM 8-INCH LOOSE LIFTS AND BE MECHANICALLY COMPACTED. DENSITY TESTING SHALL BE IN ACCORDANCE WITH NCTCOG AS A MINIMUM AND AS DIRECTED BY THE CITY. THE NCTCOG MINIMUM FOR DENSITY TESTING IS ONCE PER 300-FEET PER 1-FOOT OF COMPACTED DEPTH. (NCTCOG ITEM 504.5.3.2)

#### GENERAL NOTES FOR TRAFFIC CONTROL

- 1. THE TEMPORARY TRAFFIC CONTROL MEASURES SHOWN ON THESE PLANS ARE TO BE CONSIDERED A MINIMUM. ADDITIONAL MEASURES SHALL BE FURNISHED WHEN NECESSARY FOR TRAFFIC SAFETY AND TO MEET THE LATEST TEXAS MUTCD (TMUTCD). CONTRACTOR SHALL BE SOLELY RESPONSIBLE FOR SITE SAFETY AND TRAFFIC SAFETY THROUGH THE CONSTRUCTION SITE.
- 2. WHEN THE NORMAL FUNCTION OF THE ROADWAY IS SUSPENDED THROUGH CLOSURE OF ANY PORTION OF THE RIGHT-OF-WAY, TEMPORARY CONSTRUCTION WORK ZONE TRAFFIC CONTROL DEVICES SHALL BE INSTALLED TO EFFECTIVELY GUIDE THE MOTORING PUBLIC THROUGH THE AREA. CONSIDERATION FOR ROAD USER SAFETY, WORKER SAFETY, AND THE EFFICIENCY OF ROAD USER FLOW SHALL BE AN INTEGRAL ELEMENT OF EVERY TRAFFIC CONTROL ZONE. ALL TRAFFIC CONTROL DEVICES SHALL BE IN ACCORDANCE WITH THE LATEST TMUTCD.
- 3. THE CONTRACTOR SHALL BE RESPONSIBLE FOR MAINTAINING ALL TRAFFIC CONTROL DEVICES ON AN AROUND-THE-CLOCK BASIS, WHETHER OR NOT WORK IS ACTIVE. ANY DEFICIENCIES SHALL BE CORRECTED BY THE CONTRACTOR IMMEDIATELY, REGARDLESS OF TIME OF DAY.
- 4. LANE CLOSURES WILL NOT BE PERMITTED ON ARTERIAL ROADWAYS BEFORE 9:00 AM OR AFTER 3:00 PM. VIOLATIONS MAY RESULT IN SUSPENSION OF ALL WORK AT THE JOB SITE FOR A MINIMUM OF 48-HOURS
- 5. ALL TEMPORARY TRAFFIC CONTROL DEVICES SHALL BE REMOVED AS SOON AS PRACTICAL WHEN THEY ARE NO LONGER NEEDED. WHEN WORK IS SUSPENDED FOR SHORT PERIODS OF TIME AT THE END OF THE WORKDAY, TEMPORARY TRAFFIC CONTROL DEVICES THAT ARE NO LONGER APPROPRIATE SHALL BE REMOVED OR COVERED. THE FIRST VIOLATION OF THIS PROVISION WILL RESULT IN A VERBAL WARNING TO THE CONSTRUCTION FOREMAN. SUBSEQUENT VIOLATIONS WILL RESULT IN SUSPENSION OF ALL WORK AT THE JOB SITE FOR A MINIMUM OF 48-HOURS.

#### **EROSION CONTROL & VEGETATION NOTES**

- 1. EVERY SOIL DISTURBING ACTIVITY SHALL HAVE AN ACCOMPANYING EROSION CONTROL PLAN (ECP), AND EITHER CONSTRUCTION SITE NOTICE (CSN) FOR THOSE ACTIVITIES DISTURBING MORE THAN 1 BUT LESS THAN 5 ACRES, OR NOTICE OF INTENT (NOI) FOR THOSE ACTIVITIES DISTURBING 5 OR MORE ACRES INCLUDING THOSE ACTIVITIES LESS THAN 5 ACRES, BUT ARE PART OF A COMMON PLAN OF DEVELOPMENT TOTALLING 5 OR MORE ACRES. A COPY OF THE APPROPRIATE CSN OR NOI SHALL BE PROVIDED TO THE
- 2. THE CSN OR NOI SHALL BE POSTED IN A LOCATION VIEWABLE TO THE PUBLIC UNTIL CONSTRUCTION IS COMPLETE AND NOTICE OF TERMINATION (NOT) SUBMITTED. THE STORM WATER POLLUTION PREVENTION PLAN (SW3P) SHALL BE READILY AVAILABLE FOR REVIEW BY FEDERAL, STATE, OR LOCAL OFFICIALS.
- 3. NO SOIL DISTURBING ACTIVITIES WILL OCCUR PRIOR TO THE SW3P, ECP, AND ASSOCIATED BEST MANAGEMENT PRACTICES (BMP) BEING FULLY IMPLEMENTED. A COPY OF THE SW3P SHALL BE PROVIDED TO THE CITY PRIOR TO THE START OF CONSTRUCTION.
- 4. THE CONTRACTOR SHALL EMPLOY MEASURES AS NECESSARY TO PREVENT DIRT, MUD, DEBRIS FROM BEING TRACKED OFF SITE. ANY DIRT, MUD, DEBRIS TRACKED OFFSITE SHALL BE CLEANED UP BY THE CONTRACTOR IMMEDIATELY.
- 5. THE SITE SHALL BE REVIEWED BY THE OPERATOR OR HIS REPRESENTATIVE WEEKLY, AND AFTER ANY MAJOR STORM. ADJUSTMENTS/REPAIRS TO THE EROSION CONTROL MEASURE WILL BE MADE AS NEEDED.
- 6. A COMPLETED NOT SHALL BE SUBMITTED TO THE STATE AND A COPY OF THIS NOT SHALL BE PROVIDED TO THE CITY PRIOR TO FINAL ACCEPTANCE.

#### TREE PROTECTION NOTES

- 1. UNLESS SHOWN ON THE PLANS TO BE REMOVED, ALL TREES WITHIN THE CONSTRUCTION AREA SHALL BE PROTECTED DURING CONSTRUCTION WITH TEMPORARY FENCING OR OTHER MEASURES AS NEEDED INCLUDING PRUNING OF LIMBS AND ROOTS
- 2. PROTECTIVE MEASURES SHALL BE TAKEN PRIOR TO THE START OF ANY WORK IN THE AREA AND SHALL BE MAINTAINED THROUGHOUT THE DURATION OF THE PROJECT.
- 3. PRUNING OF LIMBS TO PROVIDE CLEARANCE FOR CONSTRUCTION EQUIPMENT SHALL TAKE PLACE BEFORE CONSTRUCTION BEGINS TO PREVENT DAMAGE TO TREES BY RIPPING AND TEARING OF BRANCHES.
- 4. THE CONTRACTOR SHALL BE RESPONSIBLE FOR TAKING MEASURES TO MINIMIZE DAMAGE TO TREE LIMBS, TREE TRUNKS, AND TREE ROOTS OUTSIDE OF THE PERMANENT EASEMENT OF THE PROJECT, ALL SUCH MEASURES SHALL BE CONSIDERED INCIDENTAL WORK. CONTRACTOR SHALL INSPECT THE WORK SITE IN ADVANCE AND ARRANGE TO HAVE ANY TREE LIMBS PRUNED THAT MIGHT BE DAMAGED BY EQUIPMENT OPERATIONS. THE CITY SHALL BE NOTIFIED AT LEAST 24 HOURS PRIOR TO ANY TREE TRIMMING WORK. NOTHING SHALL BE STORED OVER THE TREE ROOT SYSTEM WITHIN THE DRIP LINE LIMITS OF ANY TREE. THE CONTRACTOR SHALL EMPLOY A QUALIFIED LANDSCAPER FOR ALL WORK REQUIRED FOR TREE CARE TO ENSURE UTILIZATION OF THE BEST AGRICULTURAL PRACTICES AND PROCEDURES.
- 5. IT IS ANTICIPATED THAT IN SOME INSTANCES TRENCHES WILL ENCROACH IN THE DRIP LINE OF PROTECTED TREES. ENCROACHMENT IN THESE INSTANCES IS PERMITTED. FENCING WILL BE INSTALLED OUTSIDE THE TRENCH IN SUCH A MANNER AS TO LIMIT THE AMOUNT OF ENCROACHMENT WHILE ALLOWING ALL NECESSARY TRENCH SAFETY MEASURES.
- 6. ANY ROOTS EXPOSED DURING CONSTRUCTION ACTIVITIES SHALL BE PRUNED FLUSH WITH THE SOIL. IF EXPOSED ROOT AREAS ARE NOT BACKFILLED WITH TOPSOIL WITHIN TWO DAYS OF INITIAL EXPOSURE, THEY SHALL BE COVERED WITH ORGANIC MATERIAL IN A MANNER THAT REDUCES THE SOIL TEMPERATURE AND MINIMIZES WATER LOSS DUE TO EVAPORATION.
- 7. NO TOPSOIL DRESSING GREATER THAN 4 INCHES SHALL BE PERMITTED WITHIN DRIP LINE AREAS.

#### CONCRETE PAVEMENT NOTES

- 1. ALL PAVEMENT CONSTRUCTION, MATERIALS, AND WORKMANSHIP SHALL CONFORM TO THE CITY OF LEWISVILLE STANDARD CONSTRUCTION DETAILS, FOR PAVEMENT AND SIDEWALK.
- 2. CONTRACTOR SHALL BE FAMILIARIZED WITH THE CITY STANDARD DETAILS FOUND IN THE CITY OF LEWISVILLE WEBSITE.
- 3. CONCRETE PAVEMENT STRENGTH SHALL BE 4,200 PSI STRENGTH CONCRETE.
- 4. PAVEMENT REMOVAL AND REPLACEMENT SHALL BE 8-INCHES THICK, AND BE THE FULL LANE WIDTH.
- 5. REFER TO THE CITY'S STANDARD DETAILS INCLUCED IN THIS SET, AND IN THE CITY'S WEBSITE.

BIRKHOFF, HENDRICKS & CARTER, L.L.P.

PROFESSIONAL ENGINEERS
TBPELS Engineer Firm No. 526; Survey Firm No. 10031800 Dallas, Texas 75243 (214) 361-7900



2024 115

JUNE 2025 3

These plans and related specifications were prepared for construction of this specific project only. Reuse of these documents is not permitted without written authorization of Birkhoff, Hendricks & Carter, LLP. If this drawing is converted to an electronic file, if any discrepancy occurs between the electronic file and the Birkhoff, Hendricks & Carter, LLP. Order, Lale, Positional document, the original document will govern in all cases.

**GENERAL NOTES** 

sheet title

LEWISVILLE

MIDWAY BRANCH FORCE MAIN

#### CITY OF LEWISVILLE GENERAL NOTES

#### GENERAL NOTES:

- 1. THE CITY OF LEWISVILLE'S INSPECTOR OVERTIME POLICY ALLOWS THE CONTRACTOR TO WORK FROM 7:00 A.M. TO 7:00 P.M., MONDAY THROUGH SATURDAY. ANY REQUEST TO WORK ON A SATURDAY MUST BE MADE PRIOR TO 12:00P.M. ON THURSDAY AFTERNOON AND WILL REQUIRE A MINIMUM FOR (4) HOUR CHARGE. THE CONTRACTOR SHALL PAY OVERTIME CHARGES PER CURRENT FEE SCHEDULE WITH THE CITY OF LEWISVILLE FOR WORK OUTSIDE THE NORMAL WORK WEEK (8:00 A.M. TO 5:00 P.M., MONDAY THROUGH FRIDAY). NO WORK IS ALLOWED ON SUNDAYS OR CITY HOLIDAYS WITHOUT WRITTEN APPROVAL FROM THE CITY ENGINEER OR DESIGNEE.
- 2. THE CONTRACTOR SHALL BE RESPONSIBLE FOR SUBMITTING A COPY OF THE BID PROPOSAL FOR ALL PUBLIC IMPROVEMENTS TO THE CITY OF LEWISVILLE AT THE PRE—CONSTRUCTION MEETING. THIS PROPOSAL SHALL INCLUDE UNIT COSTS, QUANTITIES, AND AMOUNTS.
- 3. THE CONTRACTOR SHALL BE RESPONSIBLE FOR PROVIDING A TWO (2) YEAR, 100% MAINTENANCE BOND TO THE CITY OF LEWISVILLE FOR ALL PUBLIC IMPROVEMENTS (WATER, SANITARY SEWER, STORM DRAINAGE, PAVEMENT, SIDEWALK, SCREENING WALLS, TRAFFIC SIGNALS, PAVEMENT MARKINGS, AND EXCAVATION/FILL) WITHIN RIGHT-OF-WAYS OR EASEMENTS.
- 4. NO WATER JETTING IS ALLOWED FOR WATER, SANITARY SEWER, AND STORM SEWER DRAINAGE CONSTRUCTION.
- 5. ALL TRENCHES THAT ARE EXCAVATED TO A DEPTH IN EXCESS OF FIVE (5) FEET SHALL BE EXCAVATED AND MAINTAINED IN A MANNER THAT MEETS ALL OCCUPATIONAL SAFETY AND HEALTH ADMINISTRATION (OSHA) STANDARDS. PRIOR TO EXCAVATION AND CONSTRUCTION OF THEN TRENCH(ES), THE CONTRACTOR SHALL BE RESPONSIBLE FOR SUBMITTING TWO (2) COPIES OF THE TRENCH SAFETY PLANS PREPARED BY A LICENSED PROFESSIONAL ENGINEER IN ACCORDANCE WITH OSHA STANDARDS.
- 6. ALL EMBEDMENT AND BACKFILL SHALL BE WETTED TO APPROXIMATE OPTIMUM MOISTURE AND COMPACTED IN TWELVE (12) INCH LIFTS TO 95% STANDARD PROCTOR DENSITY. DENSITY TESTS SHALL BE OBTAINED FOR EACH LIFT AND FOR EACH 150 LINEAL FEET OF TRENCH OR INCREMENT THEREOF. THE CONTRACTOR SHALL BE RESPONSIBLE FOR SUBMITTING A COPY OF ALL GEOTECHNICAL LABORATORY REPORTS/TEST RESULTS TO THE CITY OF LEWISVILLE.
- 7. THERE SHALL BE NO FILLING IN THE FLOODPLAIN OR DUMPING WITHIN THE CITY OF LEWISVILLE WITHOUT AN APPROVED GRADING PLAN AND/OR FILL PERMIT.
- 8. THE CONTRACTOR SHALL BE RESPONSIBLE FOR RECORDING ALL FIELD CHANGES TO THE PLANS. THE PROJECT ENGINEER SHALL INCORPORATE THE CHANGES IN "RECORD DRAWINGS".
- 9. THE CONTRACTOR SHALL BE RESPONSIBLE FOR PROVIDING EROSION CONTROL IN ACCORDANCE WITH THE EROSION CONTROL PLAN PREPARED BY THE ENGINEER AND/OR AS IDENTIFIED ON THE STORM WATER POLLUTION PREVENTION PLAN (S.W.P.P.P.). THE CONTRACTOR SHALL IN STALL ADDITIONAL EROSION CONTROL DEVICES WHEN FIELD CONDITIONS WARRANT OR AS DIRECTED BY THE CITY OF LEWISVILLE OR THE ENGINEER.
- 10. THE PERMITTED OPERATOR SHALL SUBMIT COPIES OF THE NOTICE OF INTENT (N.O.I.) AND THE NOTICE OF TERMINATION (N.O.T.) TO THE CITY OF LEWISVILLE DEVELOPMENT SERVICES AS PART OF THE SUBMITTAL TO THE TEXAS COMMISSION ON ENVIRONMENTAL QUALITY (TCEQ).
- 11. THE CONTRACTOR SHALL REMOVE AND REPLACE ANY CONCRETE PAVEMENT (DRIVE APPROACHES/STREET PANELS) WITHIN FIVE (5) DAYS OF SAW CUTTING THE PAVEMENT. CONCRETE PAVEMENT SUBJECT TO VEHICULAR TRAFFIC SHALL HAVE A COMPRESSIVE STRENGTH OF 4200 PSI AT THREE (3) DAYS.
- 12. THE USE OF FLY ASH IS NOT ALLOWED IN THE CONCRETE MIX DESIGN.
- 13. ALL SUBGRADES FOR PUBLIC STREET IMPROVEMENTS SHALL BE TESTED FOR SULFATES PRIOR TO SUBGRADE TREATMENT. FILL MATERIALS CONTAINING SULFATES WILL NOT BE ALLOWED FOR USE WITHIN PUBLIC EASEMENTS OR RIGHT-OF-WAYS.
- 14. THE MAXIMUM P.I. ALLOWED FOR A TREATED SUBGRADE IS 25.

₹'



# MIDWAY BRANCH FORCE MAIN

PROJECT NO. U1102 FM

CITY COUNCIL
MAYOR: TJ GILMORE
MAYOR PRO TEM: WILLIAM J. MERIDITH
DEPUTY MAYOR PRO TEM: PATRICK KELLY
COUNCILMAN: BOB TROYER
COUNCILMAN: RONNI CADE
COUNCILMAN: BRANDON JONES
COUNCILWOMAN: KRISTIN GREEN

# "YOUR BOND MONEY AT WORK"

### PROJECT SIGN

NO SCALE

#### PEDESTRIAN ACCESSIBILITY (WITHIN PUBLIC R.O.W.)

- 1. ALL NEWLY CONSTRUCTED SIDEWALKS, CURB RAMPS AND CROSSWALKS INSTALLED SHALL BE CONSIDERED A PEDESTRIAN ACCESS ROUTE AND SHALL CONFORM TO THE MOST CURRENT GUIDELINES FOR PUBLIC RIGHTS-OF-WAY CREATED BY THE UNITED STATES ACCESS BOARD. HTTP://www.access-board.gov/prowag/
- 2. SIDEWALKS AND CURB RAMPS SHALL CONFORM TO ALL FEDERAL GUIDELINES, BUT SHALL GENERALLY ADHERE TO THE FOLLOWING CRITERIA:
- A. 8.3% MAXIMUM RUNNING SLOPE
- B. 2.0% MAXIMUM CROSS SLOPE ( CITY REQUIRES MAXIMUM 1.5% CROSS SLOPE)
- C. MINIMUM 4.0-FT WIDTH
- D. MINIMUM 4.0-FT X 4.0-FT DIRECTIONAL LANDINGS AT TOP AND BOTTOM OF RAMPS WITH 2.0% MAXIMUM RUNNING SLOPE AND CROSS SLOPE.
- E. DETECTABLE WARNING SURFACE PLACED AT POINT OF ENTRY INTO ROADWAY.
- 3. CONSTRUCTION MATERIALS SHALL BE KEPT OFF EXISTING SIDEWALKS AND CONSOLIDATED IN AREAS WITHIN THE CITY RIGHT-OF-WAY, UNLESS OTHERWISE APPROVED BY THE CITY.

BIRKHOFF, HENDRICKS & CARTER, L.L.P.

PROFESSIONAL ENGINEERS TBPELS Engineer Firm No. 526; Survey Firm No. 10031800 Dallas, Texas 75243 (214) 361-7900



ANDREW MATA, JR.
102244

2024 115 JUNE 2025

Sheet

5
4

These plans and related specifications were prepared for construction of this specific project only. Reuse of these documents is not permitted without written authorization of Birkhoff, Hendricks & Carter, L.L.P. If this drawing is converted to an electronic file, if any discrepancy occurs between the electronic file and the Birkhoff, Hendricks & Carter, L.L.P. original document, the original document will govern in all cases.


**PUBLIC SERVICES** 


CITY OF LEWISVILL

MIDWAY BRANCH FORCE MAIN

GENERAL NOTES

LEWISVILLE

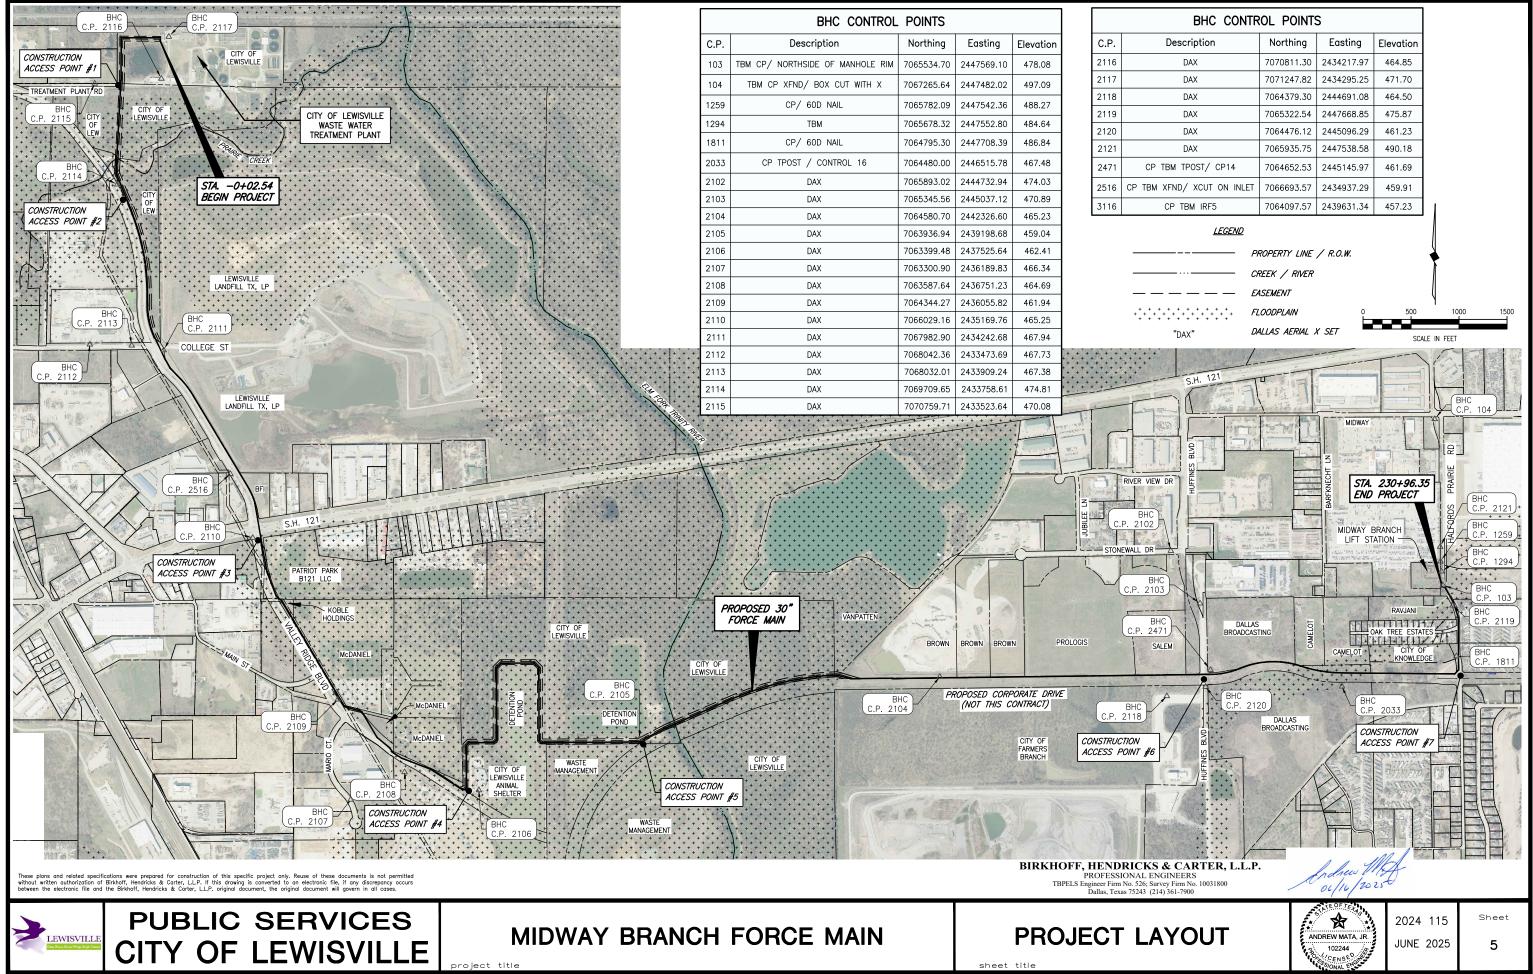

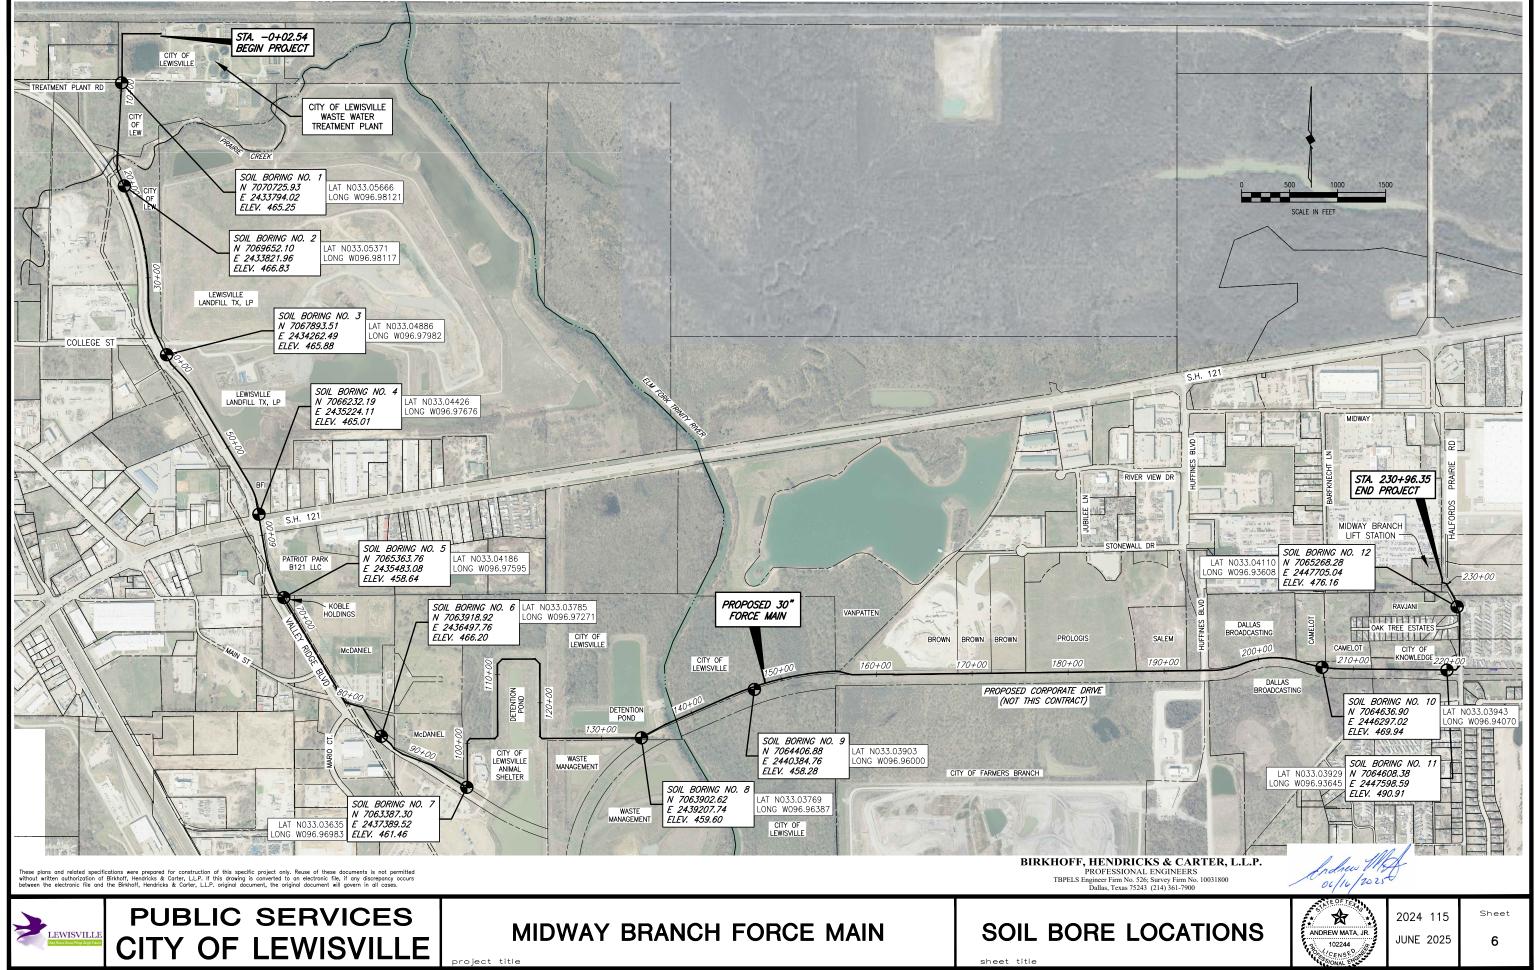

	DATE: 2/4	4/25	NSIQA	Va	LOG OF BORING  y Branch Force Ma  arous Addresses  ewisville, Texas	iin	0 :	E E	BORING No.: RIG: SHEET:	27148G B1 B47 1 of 1 Plate 1 464
DEPTH (feet)	SYMBOL	SAMPLES	M	ATERIAL DESCR	IPTION	ELEVATION (feet)	RECOVERED (#)	ROD (%)	POCKET PENETROMETER × (tsf)	60
0			hard, reddis	AY, with iron staining and h-brown areous, with calcareous no rown to brown		All country of the co				- I
5 -			(Salah Salah			460 -				
10 -			nodules, ha	reous, with iron staining a d, brown and orangish-br	own	- 455 -			. V and the state of the state	
7 15 =			SAND, coar	se-grained, loose to medi	um dense, light	450 -			A forting to the second	;
- 20 -		F	o duties of the second	TOTAL DEPTH: 20.	) <sup>(1)</sup>	445 -	44			
- 25 -						440 -	**************************************			
30	0.0				-	435 -	***************************************			\$
- 35 -				Drilling (ft.): 12.0'		430	0	31100A GE	<u> </u>	ĵi .

Midway Branch Force Main Varous Addresses Lewisville, Texas  CORE TXDOT_CPT 2 (Inches per 100 blows) GROUND ELEVATION:  See Pla  CORE TXDOT_CPT 2 (Inches per 100 blows) GROUND ELEVATION:  See Pla  CORE TXDOT_CPT 2 (Inches per 100 blows) GROUND ELEVATION:  STANDARD PENETRATION (BPF) + 50 60 POCKET	Ú	JR) HENLEY	'I JOH	NSION	LOG OF BORING		000	<del></del>	PROJECT No.: 271480
MATERIAL DESCRIPTION    STANDARD PENETRATION (BPF)   50   60	DRILL	DRILL DATE: 2/4/25 METHOD: Auger to 20'			Varous Addresses	lain	gorgin Joseph	of the same try and the same try	RIG: B4' SHEET: 1 of LOCATION: See Plate
FILL: CLAY, calcareous, with calcareous nodules and limestone fragments, very stiff to hard, brown and light brown  CLAY, calcareous, with iron staining, sand, and gravel, very stiff to hard, brown  CLAY, calcareous, with iron staining, sand, and gravel, very stiff to hard, brown  SANDY CLAY, with iron staining, medium stiff, orangish-brown				b	1 1 0		740000	RE	TxDOT CPT ② (inches per 100 blows) 1 2 3 4 5 6
FILL: CLAY, calcareous, with calcareous nodules and limestone fragments, very stiff to hard, brown and light brown  CLAY, calcareous, with iron staining, sand, and gravel, very stiff to hard, brown  CLAY, calcareous, with iron staining, sand, and gravel, very stiff to hard, brown  SANDY CLAY, with iron staining, medium stiff, orangish-brown	I	5	LES	M	IATERIAL DESCRIPTION	ATION	ERED (ft.		STANDARD PENETRATION (BPF) + 10 20 30 40 50 60
FILL: CLAY, calcareous, with calcareous nodules and limestone fragments, very stiff to hard, brown and light brown  CLAY, calcareous, with iron staining, sand, and gravel, very stiff to hard, brown  CLAY, calcareous, with iron staining, sand, and gravel, very stiff to hard, brown  SANDY CLAY, with iron staining, medium stiff, orangish-brown	DEPTH (feet)	SYMB	SAMP		AARS MATERIAL THOUSANDS TO THE TOTAL	ELEV (feet)	RECOVI	ROD (%	POCKET PENETROMETER (tsf) ++
CLAY, calcareous, with iron staining, sand, and gravel, very stiff to hard, brown  465  SANDY CLAY, with iron staining, medium stiff, orangish-brown	0			limestone f	, calcareous, with calcareous nodules and ragments, very stiff to hard, brown and light				
CLAY, calcareous, with iron staining, sand, and gravel, very stiff to hard, brown  465  SANDY CLAY, with iron staining, medium stiff, orangish-brown				brown					- N
CLAY, calcareous, with iron staining, sand, and gravel, very stiff to hard, brown  465  SANDY CLAY, with iron staining, medium stiff, orangish-brown			77 77			- 470 -			No. of the second secon
very stiff to hard, brown  465  460  SANDY CLAY, with iron staining, medium stiff, orangish-brown	5		530-729						j.
SANDY CLAY, with iron staining, medium stiff, orangish-brown				CLAY, calc	areous, with iron staining, sand, and gravel,				*
SANDY CLAY, with iron staining, medium stiff, orangish-brown			100000000000000000000000000000000000000	rang aminar	0.000 ma crecerose	465		5	7
SANDY CLAY, with iron staining, medium stiff, orangish-brown	10		5						1
SANDY CLAY, with iron staining, medium stiff, orangish-brown									1
SANDY CLAY, with iron staining, medium stiff, orangish-brown						460 -			I
SANDY CLAY, with iron staining, medium stiff, orangisn-	15					-2.,	3		
SANDY CLAY, with iron staining, medium stiff, orangisn-					v		3		
					AY, with iron staining, medium stiff, orangish-	455 -			A
	20 -			\ brown	TOTAL DEPTH: 20.0'				
- 450 -						450			
	25 -					100			
	11. Pepile.								
- 445 -	66		8			445 -			
	30 -					Silver 1 Line 1		0.000	
- 440 -						440 -			
	35 -								
Ground Water During Drilling (ft.): DRY Ground Water at Completion (ft.): DRY						I was now or			

These plans and related specifications were prepared for construction of this specific project only. Reuse of these documents is not permitted without written authorization of Birkhoff, Hendricks & Carter, LLP. If this drawing is converted to an electronic file, left and the Birkhoff, Hendricks & Carter, LLP. Order, LLP. Order, LLP. Order, LLP. Order, LLP. Order and the Birkhoff, Hendricks & Carter, LLP. Order, LLP. Order, LLP. Order and LP. Orde

BIRKHOFF, HENDRICKS & CARTER, L.L.P.
PROFESSIONAL ENGINEERS
TBPELS Engineer Firm No. 526; Survey Firm No. 10031800
Dallas, Texas 75243 (214) 361-7900



**PUBLIC SERVICES** CITY OF LEWISVILLE

**MIDWAY BRANCH FORCE MAIN** 

LOG OF BORINGS B1 AND B2



JUNE 2025

	A) HEIGE DATE: 2/4 D: Auger	/25	ISTON	LOG OF BORING Midway Branch Force M Varous Addresses Lewisville, Texas	ain	de Benedig Company		PROJECT No.:         27148           BORING No.:         I           RIG:         B           SHEET:         1 of           LOCATION:         See Plate           GROUND ELEVATION:         46
DEPTH (feet)	SYMBOL	SAMPLES	M	IATERIAL DESCRIPTION	ELEVATION (feet)	RECOVERED (ft.)	RE (%) gos	TXDOT CPT @ (inches per 100 blows) 1 2 3 4 5 6  STANDARD PÉNETRATION (BPF) + 60 60  POCKET PENETROMETER 4 (tsf) + 4 5 6 60
0		- T. D. ST.	SANDY CL very stiff to	AY, with iron staining and calca reous nodules, hard, brown	- 465 -	3		
5 -			soft, brown					
9			SHALE, we to firm, dark	athered, with iron staining, silt, and sand, soft gray	460	2		
					Annual Residence of Residence o			
10			e					
				-4	455			
15			- Clayey Sa	nd seam		ĺ		
(					- 450 -			
20			0 0 C	TOTAL DEPTH: 20.0'		23	2	<u>L</u>
					- 445 -			
25 -								
		ACCOUNT OF THE PERSON OF THE P			- 440 -			
20		0.00						
30 -	9		d =		- 435 -			n
						5		B
35 -				· ·				

	DATE: 2/	4/25		LOG OF BORING Midway Branch Force M Varous Addresses Lewisville, Texas	1ain			PROJECT No.:         271480           BORING No.:         B4           RIG:         B47           SHEET:         1 of 1           LOCATION:         See Plate 1           GROUND ELEVATION:         464
DEРТН (feet)	SYMBOL	SAMPLES	M	ATERIAL DESCRIPTION	ELEVATION (feet)	RECOVERED (ft.)	RE (%)	TXDOT CPT
0 5 -		300000	stiff to hard	Y CLAY, with iron staining and gravel, very brown and orangish-brown	460			
10 -		200 mm (1) mm (1		AND, fine-grained, loose, brown iron staining and shale fragments, hard,	- 455 -		D D D D D D D D D D D D D D D D D D D	Si San
15			orangish-br	own and gray htly weathered, with iron staining, laminated,	- 450 - - 445 -			
25 -		and the second s		TOTAL DEPTH: 20.0'	- 440 -			***
30		2			- 435 -			
35 -				g Drilling (ft.): 8.0' mpletion (ft.): 8.0'	- 430 -	,		

BIRKHOFF, HENDRICKS & CARTER, L.L.P.
PROFESSIONAL ENGINEERS
TBPELS Engineer Firm No. 526; Survey Firm No. 10031800
Dallas, Texas 75243 (214) 361-7900





REVISED: 5/27/25 - KAnderson

**PUBLIC SERVICES** CITY OF LEWISVILLE

**MIDWAY BRANCH FORCE MAIN** 

LOG OF BORINGS B3 AND B4



2024 115 JUNE 2025

8

DRILL DATE: 2/4/2: METHOD: Auger to 2	5	LOG OF BORING Midway Branch Force M Varous Addresses Lewisville, Texas	ain			PROJECT No.:         271480           BORING No.:         B           RIG:         B4           SHEET:         1 of 5           LOCATION:         See Plate 6           GROUND ELEVATION:         465
DEPTH (feet) SYMBOL		MATERIAL DESCRIPTION	ELEVATION (feet)	RECOVERED (ft.)	RE (%) goa	TXDOT CPT
	FILL: CL gravel, v	(Y, with iron staining, calcareous nodules, and ry stiff, light brown and brown	465	C L CONTROL OF CONTROL		7
5		th calcareous nodules, medium stiff to very stiff, in to brown	- 460 -			
15	CLAY, w	h iron staining, very stiff, brown	- 455 - - 450 -			
20 - 25 -		TOTAL DEPTH: 20.0°	- 445 -		* Constitution of the Cons	d.
30 -			435 -			

DRILL DATE: 2/6/25 METHOD: Auger to 20'	CAN	LOG OF BORING Midway Branch Force Ma Varous Addresses Lewisville, Texas	iln	Months of the same		PROJECT No.:         27148           BORING No.:         E           RIG:         B4           SHEET:         1 of           LOCATION:         See Plate           GROUND ELEVATION:         47
(feet) SYMBOL SAMPLES	M	ATERIAL DESCRIPTION	ELEVATION (feet)	RECOVERED (ft.)	RE (%) dox	TXDOT CPT @ (inches per 100 blows) 1 2 3 4 5 6  STANDARD PENETRATION (BPF) 10 60  POCKET PENETROMETER (st) 12 4 (st) 12 3 4 (st) 12 4 (st) 12 4 (st) 12 3 5 (st) 12 4 (st) 12 4 (st) 12 4 (st) 12 5
0 ////   s	SANDY ČLA Prown	AY, with calcareous nodules, very stiff to hard,	470	2		
5	CLAY, with	iron staining and calcareous nodules, blocky,	2			7 - 12 - 32 - 32 - 32 - 32 - 32 - 32 - 32
10 h	ard, brown	and orangish-brown	- 465 <del>-</del>			** **
			- 460 -			
15		· t		3		
	SHALE, slig lark gray	htly weathered, with iron staining, blocky, soft,	- 455 -			
20	ark gray	TOTAL DEPTH: 20.0'	- 450 -	c (		
25 +						
			445		000000	
30 -			- 440 -			
35 -					A CONTRACT OF CONT	

BIRKHOFF, HENDRICKS & CARTER, L.L.P.
PROFESSIONAL ENGINEERS
TBPELS Engineer Firm No. 526; Survey Firm No. 10031800
Dallas, Texas 75243 (214) 361-7900



**PUBLIC SERVICES** CITY OF LEWISVILLE

**MIDWAY BRANCH FORCE MAIN** 

LOG OF BORINGS B5 AND B6



2024 115

JUNE 2025 9

DRILL DATE: 2/6/25 METHOD: Auger to 20'	LOG OF BORING Midway Branch Force Ma Varous Addresses Lewisville, Texas	ain			PROJECT No.:         27148           BORING No.:         E           RIG:         D           SHEET:         1 of           LOCATION:         See Plate           GROUND ELEVATION:         46
DEPTH (feet) SYMBOL SAMPLES	IATERIAL DESCRIPTION	ELEVATION (feet)	RECOVERED (ft.)	RD (%) dox	TXDOT CPT
	calcareous nodules, blocky, very stiff to hard,	- 465 -	REC	Rab	1 2 3 4 + +
5		400			***************************************
	calcareous nodules, very stiff to hard, dark	- 460 -	U		* .
10					
CLAY, with	iron staining and calcareous nodules, very stiff,	455	O DATE OF THE PROPERTY OF THE	ACC. MATTERS	
15 orangish-br	own	- 450 -	3		
20	TOTAL DEPTH: 20.0°			5	1
		- 445 ·			
25 -		- 440 -		0	
30 -					
		- 435 -			
35 -		- S			
Ground Water During	g Drilling (ft.): DRY mpletion (ft.): DRY	c		0	

DRILL DATE: 2/ METHOD: Auger			Midway Bran Varous A	BORING ch Force Ma Addresses le, Texas	in			PROJECT No.:         27148G           BORING No.:         B8           RIG:         B47           SHEET:         1 of 1           LOCATION:         See Plate 1           GROUND ELEVATION:         461'
DEPTH (feet) SYMBOL	SAMPLES	N	ATERIAL DESCRIPTIO	DΝ	ELEVATION (feet)	RECOVERED (ft.)	RE (%) goal	TXDOT CPT
0			OY CLAY, with gravel, very stiff to calcareous nodules, very stiff to h		460 -			
5		brown to br	own		455 -			
10					450 -	3		
- 15 -	The Control of the Co	CLAY, with brown and	iron staining and calcareous nodu orangish- brown	ules, very stiff,	445 -			*
20	24	9	TOTAL DEPTH: 20.0'		440 -			*
- 25	×				435			
- 30 -					430 -			
35 -				- - - -	425 -			
			g Drilling (ft.): DRY mpletion (ft.): DRY				A 198 A 198	

BIRKHOFF, HENDRICKS & CARTER, L.L.P.
PROFESSIONAL ENGINEERS
TBPELS Engineer Firm No. 526; Survey Firm No. 10031800
Dallas, Texas 75243 (214) 361-7900





**PUBLIC SERVICES** CITY OF LEWISVILLE

**MIDWAY BRANCH FORCE MAIN** 

LOG OF BORINGS B7 AND B8



2024 115

JUNE 2025 10

DRILL DATE: 2/6/25 METHOD: Auger to 20'		LOG OF BORING Midway Branch Force Ma Varous Addresses Lewisville, Texas	ain			PROJECT No.:         271480           BORING No.:         BS           RIG:         B4           SHEET:         1 of 5           LOCATION:         See Plate 6           GROUND ELEVATION:         470
SYMBOL SAMPLES	М	ATERIAL DESCRIPTION	ELEVATION (feet)	RECOVERED (ft.)	RE (%) gos	TXDOT CPT (Inches per 100 blows) 1 2 3 4 5 6  STANDARD PENETRATION (BPF) + 10 20 30 40 50 60  POCKET PENETROMETER (1sf) + 1 2 3 4 + + +
5 CLA	Y, with	iron staining and calcareous nodules, very stiff win and orangish-brown	- 465 - - 460 -			

	DATE: 2/			LOG OF BORING Midway Branch Force M Varous Addresses Lewisville, Texas	ain			PROJECT No.:         271480           BORING No.:         B10           RIG:         B47           SHEET:         1 of 6           LOCATION:         See Plate 6           GROUND ELEVATION:         474
DEPTH (feet)	SYMBOL	SAMPLES	М	ATERIAL DESCRIPTION	ELEVATION (feet)	RECOVERED (ft.)	RE (%)	TXDOT CPT
5 -			CLAY, with subrounded	iron staining, calcareous nodules, and to rounded gravel, very stiff to hard, brown	- 470 - - 465 - - 460 - - 450 - - 445 -			
35 -				g Drilling (ft.): 13.0'		and the same of th	i normanan	

BIRKHOFF, HENDRICKS & CARTER, L.L.P.
PROFESSIONAL ENGINEERS
TBPELS Engineer Firm No. 526; Survey Firm No. 10031800
Dallas, Texas 75243 (214) 361-7900

LOG OF BORINGS **B9 AND B10** sheet title



Sheet 2024 115 JUNE 2025

11

LEWISVILLE

**PUBLIC SERVICES** CITY OF LEWISVILLE

**MIDWAY BRANCH FORCE MAIN** 

H	JA) HENLE	JOH	NSTON	LOG OF BORING				PROJECT No.: BORING No.:		27148 B
	DATE: 2/0 DD: Auger			Midway Branch Force M Varous Addresses Lewisville, Texas	ain		123	RIG: SHEET: LOCATION: GROUND ELEV		B4 1 of ee Plate 49
			3 0	8 18 3	_	779 75 0799	RE	TxDOT CPT ◎ (ir	nches per 100 blows) 3 4 5	6
E	SYMBOL	SAMPLES	M	ATERIAL DESCRIPTION	ELEVATION (feet)	RECOVERED (ft.)	(%	STANDARD PENETF 10 20	and process and an inches	60
(feet)	SYM	SAM			ELE (feet	RECO	RQD (%)	POCKET PENETRON	METER (tsf)	- <del>1</del>
0			SERVICE CONTRACTOR	AY, with iron staining, hard, brown	495 -				1. 1.7.	. 1.
			CLAYEY S	AND, with iron staining, orangish- brown					1	
	1///	1	CLAYEY S	AND, with iron staining and calcareous						
5 -		X	nodules, loc	ose, orangish-brown				-8	\	
				и	- 490 -	,				
				а	layer version					
		V		athered, with iron staining, soft, brown and				4		
10 -			gray						The state of the s	
					485					
VANCOUS TO			SHALE, slic	htly weathered, with iron staining, laminated,					Į	
15 -	122		soft, dark gi		400					
				a directe and a	- 480 -					
- Long Control			SHALE, firm	n, dark gray					9	4 <b>=1</b> 1,
20			0 0 0	TOTAL DEPTH: 19.0'						
20 -					- 475 -					
2857I										
25 -										
					- 470 -					
						Q Q				
30 -								2		
					465 -		S			
							2010			
					<del>,,,,,,,,,,,,,,,,,,,,,,,,,,,,,,,,,,,,,</del>					
35 -					- 460 -					
vzzen,n	Grou	nd V	Vater Durin	g Drilling (ft.): DRY				B c		
				mpletion (ft.): DRY					۰	

DRILL DATE: 2/6/25 METHOD: Auger to 20"				LOG OF BORING Midway Branch Force Main Varous Addresses Lewisville, Texas							S No.i		27148G B12 B47 1 of 1 ee Plate 1 480'
DEPTH (feet)	SYMBOL	SAMPLES	M	IATERIAL	DESCRIF	PTION	ELEVATION (feet)	COL-COL-	ORE (%) GOD	STANDAR 10	D PENETRATI 20 30	s per 100 blows) 4 5  ON (BPF) + 40 50  ER (tsf)	6 60
0 - 5 - 10 - 15 - 20 - 30 - 35 - 35 -			clay, with	calcareous no	dules, very st	iff to hard, brow	480 n 475						
				g Drilling (ft.			And the second s					0	

BIRKHOFF, HENDRICKS & CARTER, L.L.P.
PROFESSIONAL ENGINEERS
TBPELS Engineer Firm No. 526; Survey Firm No. 10031800
Dallas, Texas 75243 (214) 361-7900





REVISED: 5/27/25 - KAnderson


**PUBLIC SERVICES** CITY OF LEWISVILLE


**MIDWAY BRANCH FORCE MAIN** 


LOG OF BORINGS **B11 AND B12** 


ANDREW MATA, JR. 102244 102244


Sheet 2024 115 JUNE 2025 12

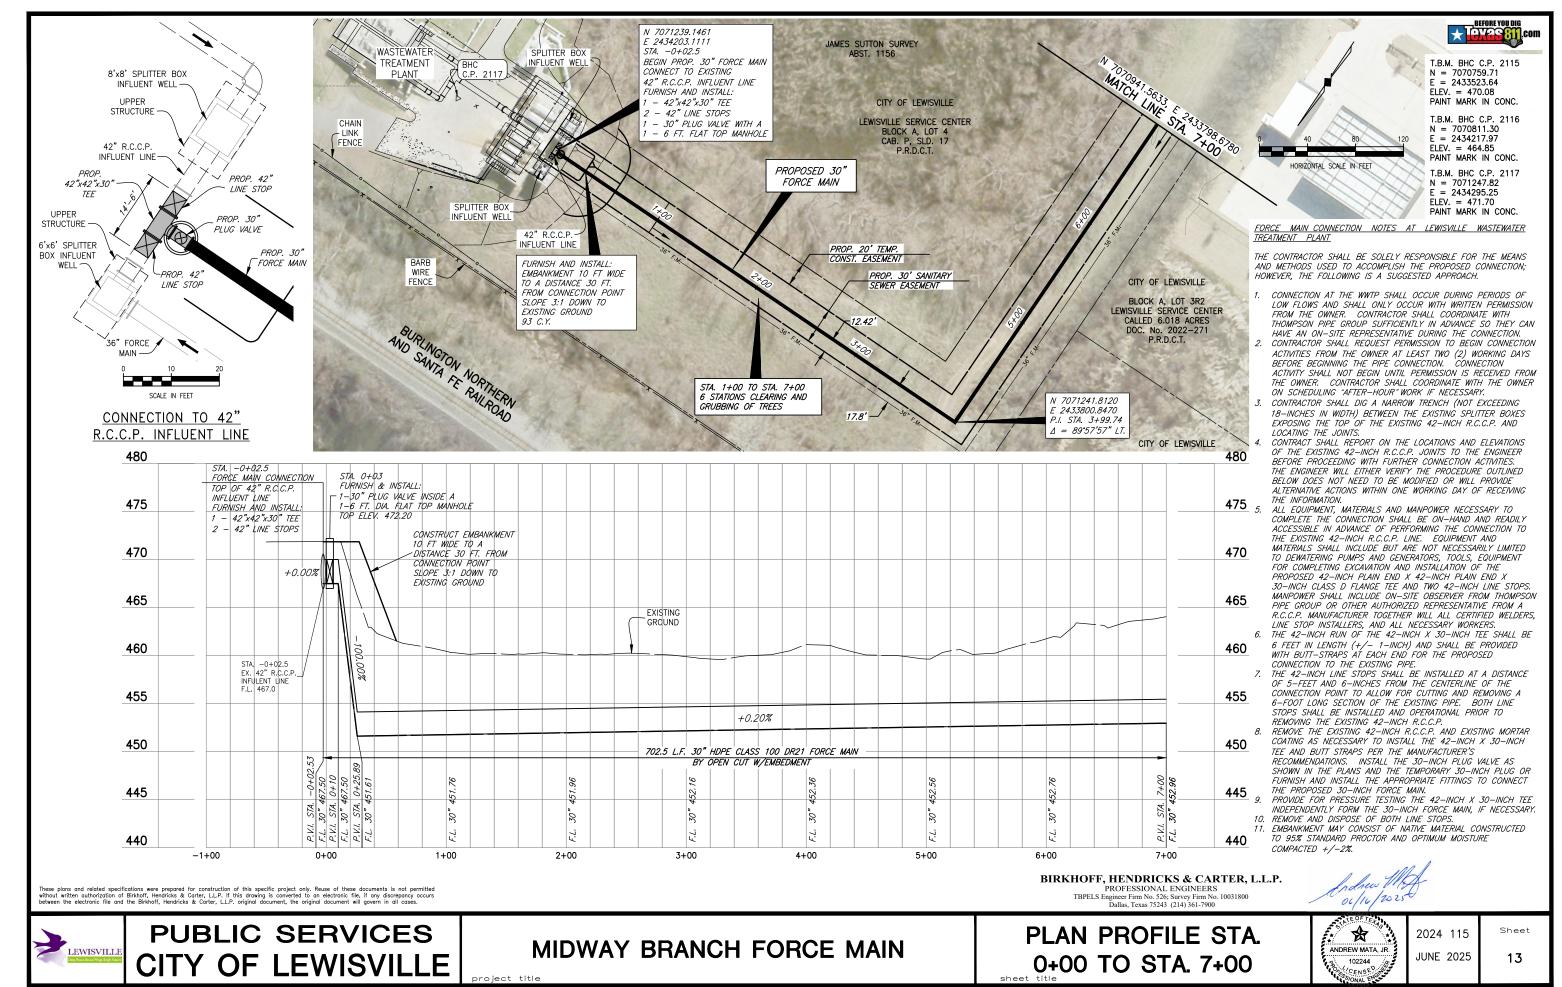


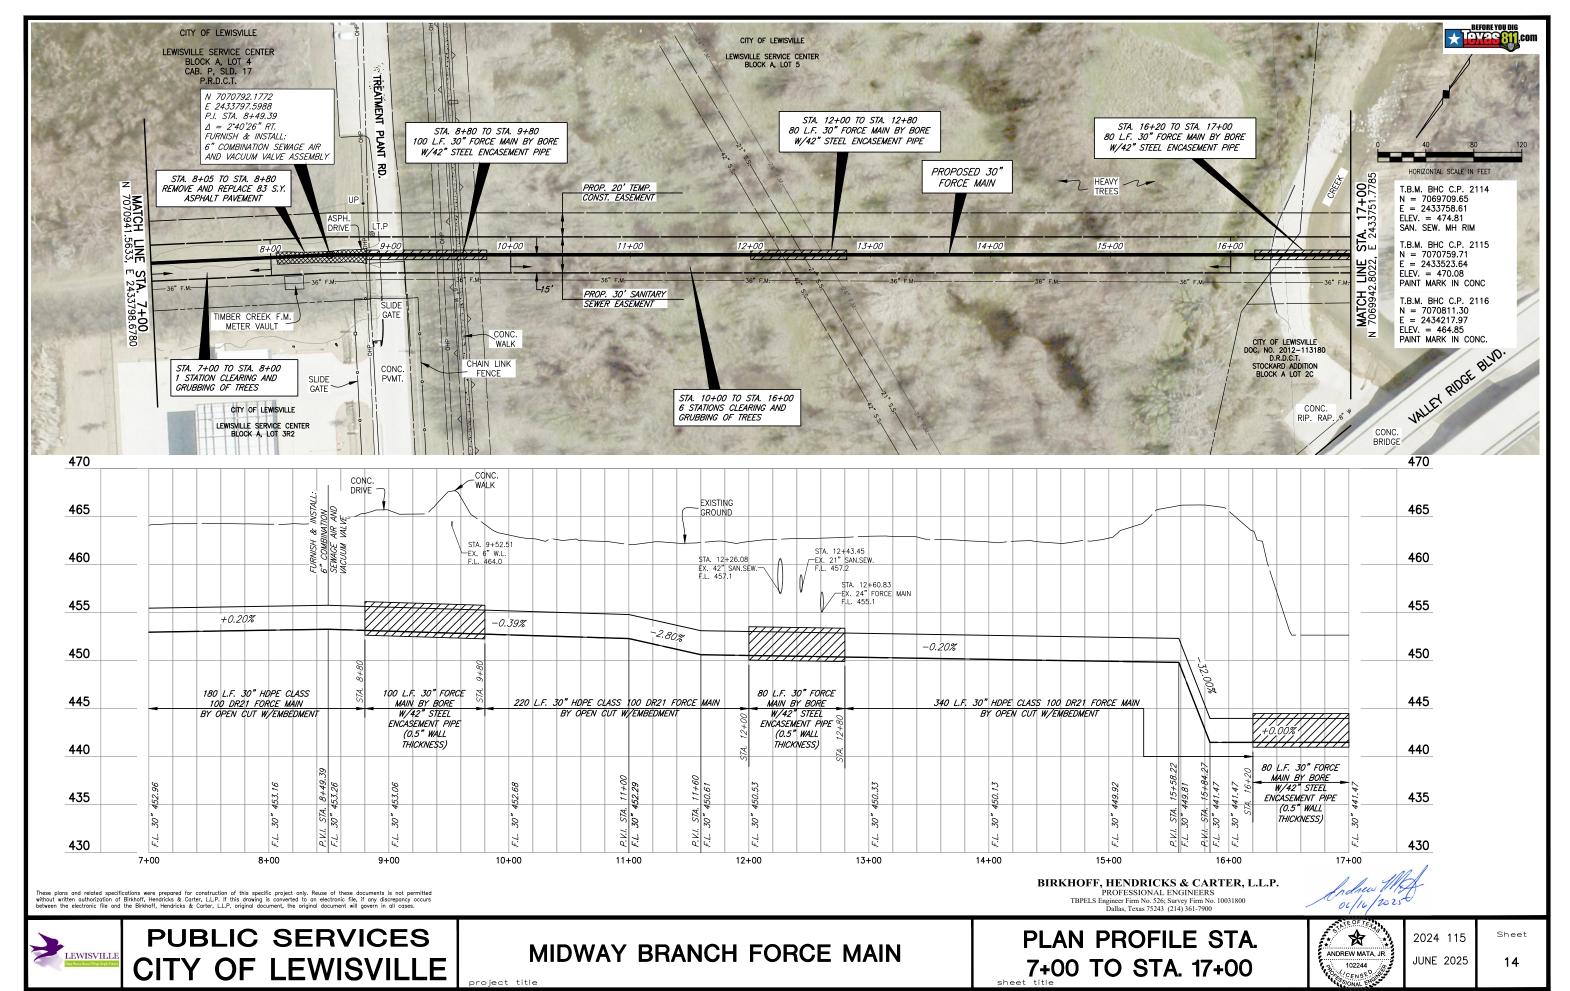


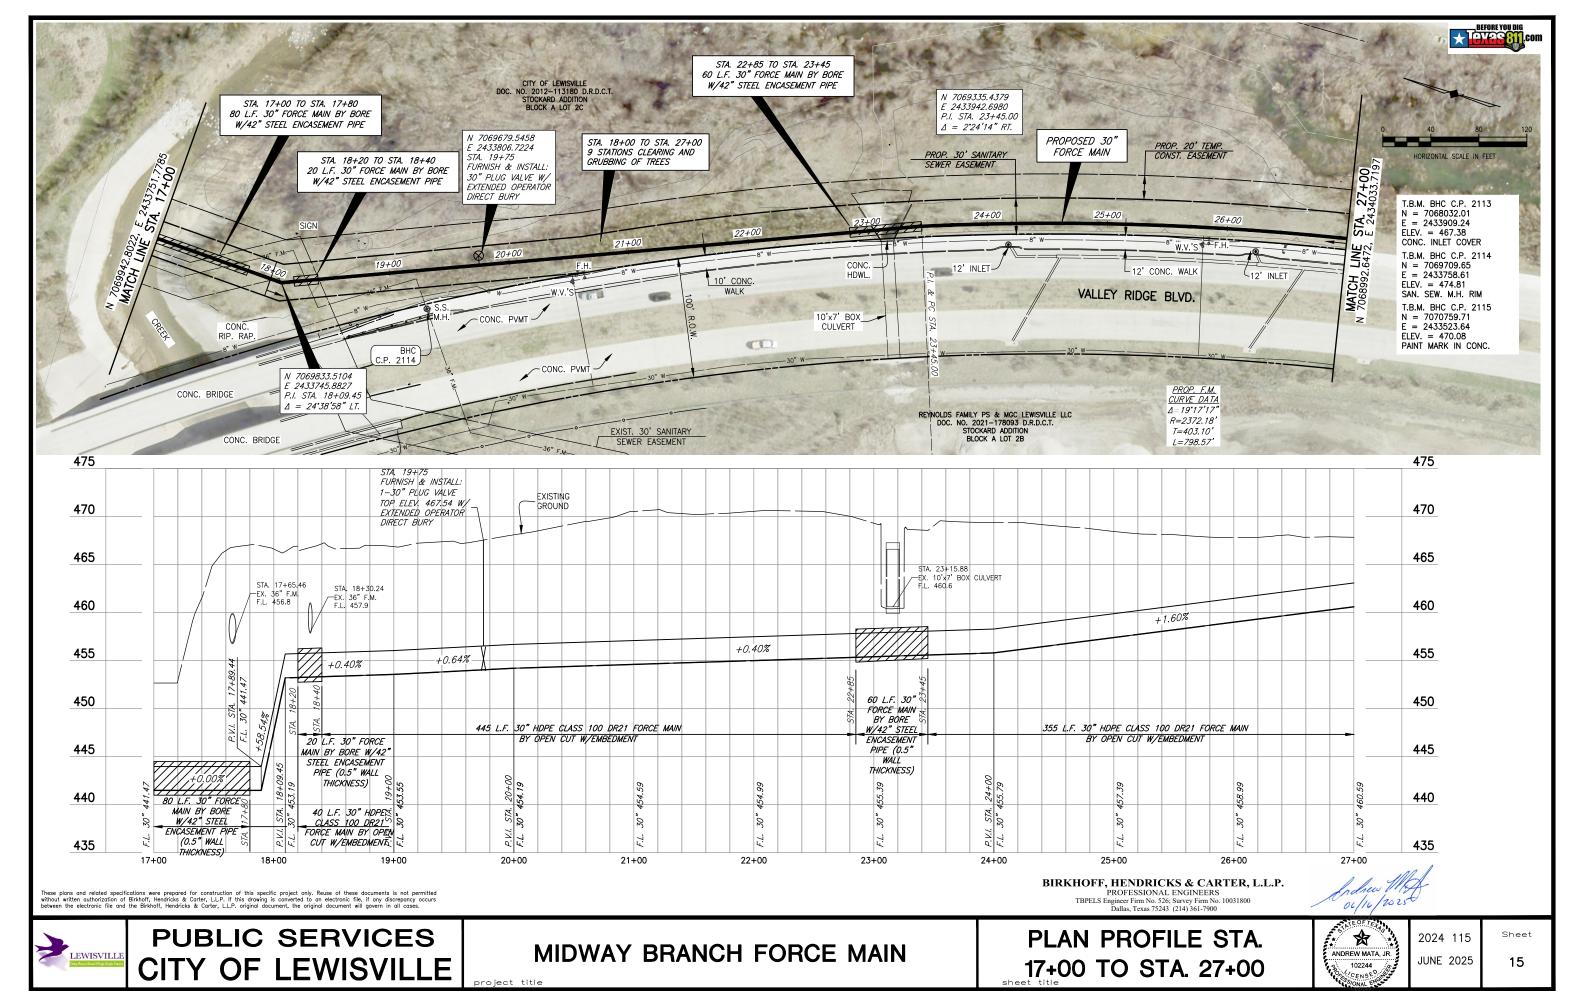


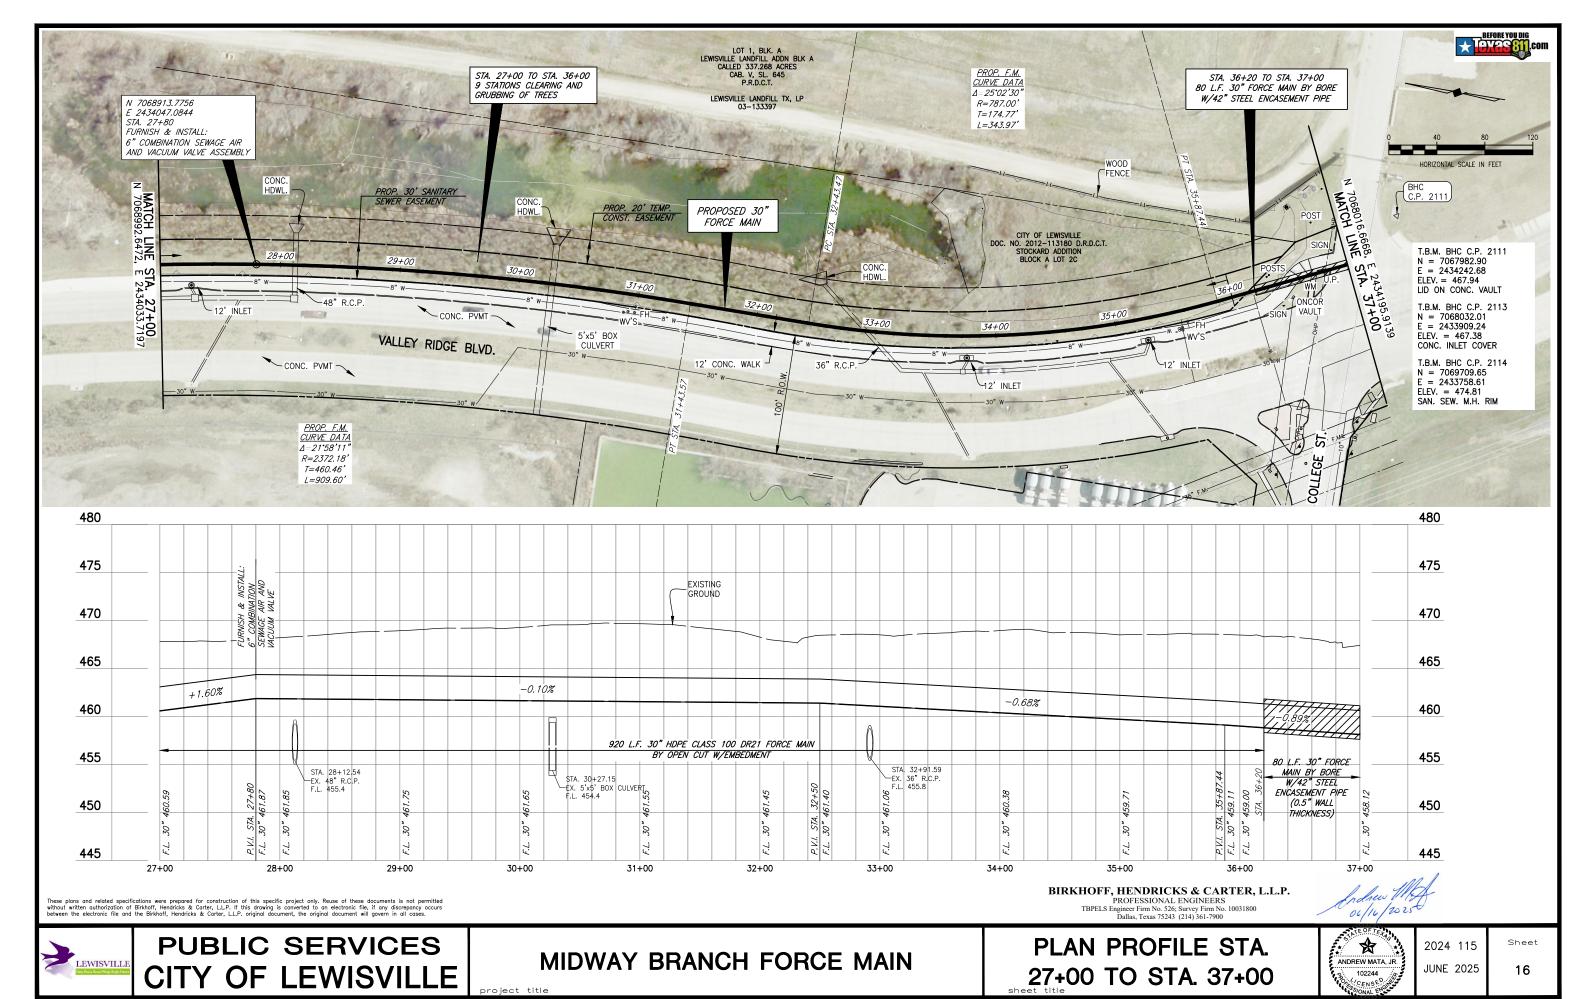


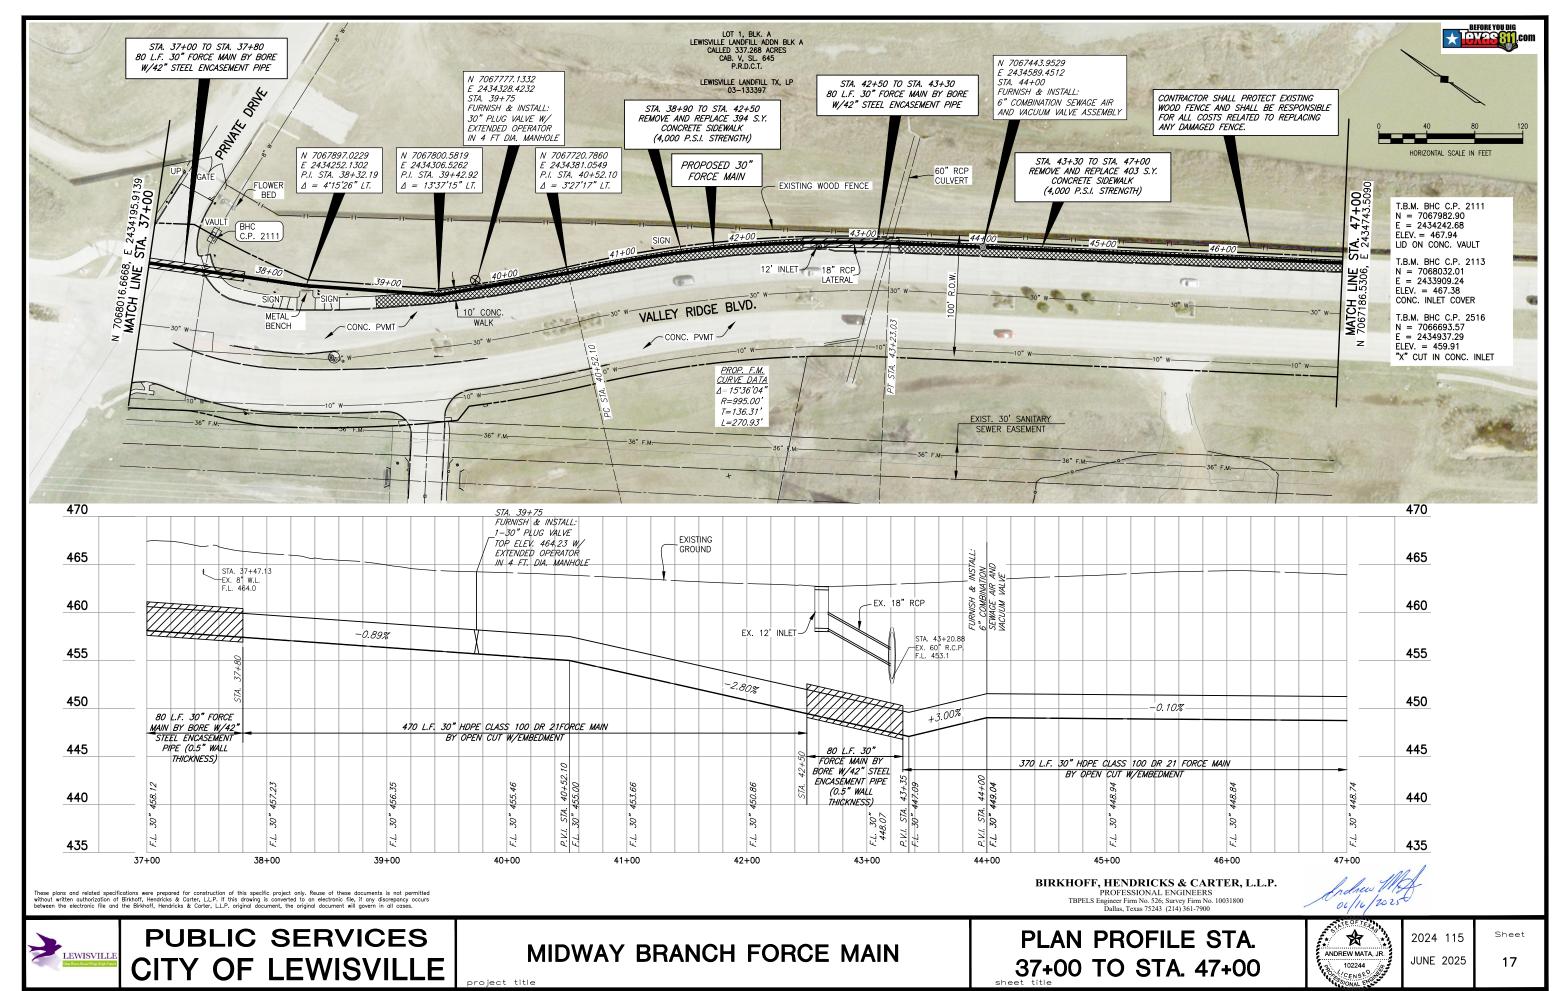


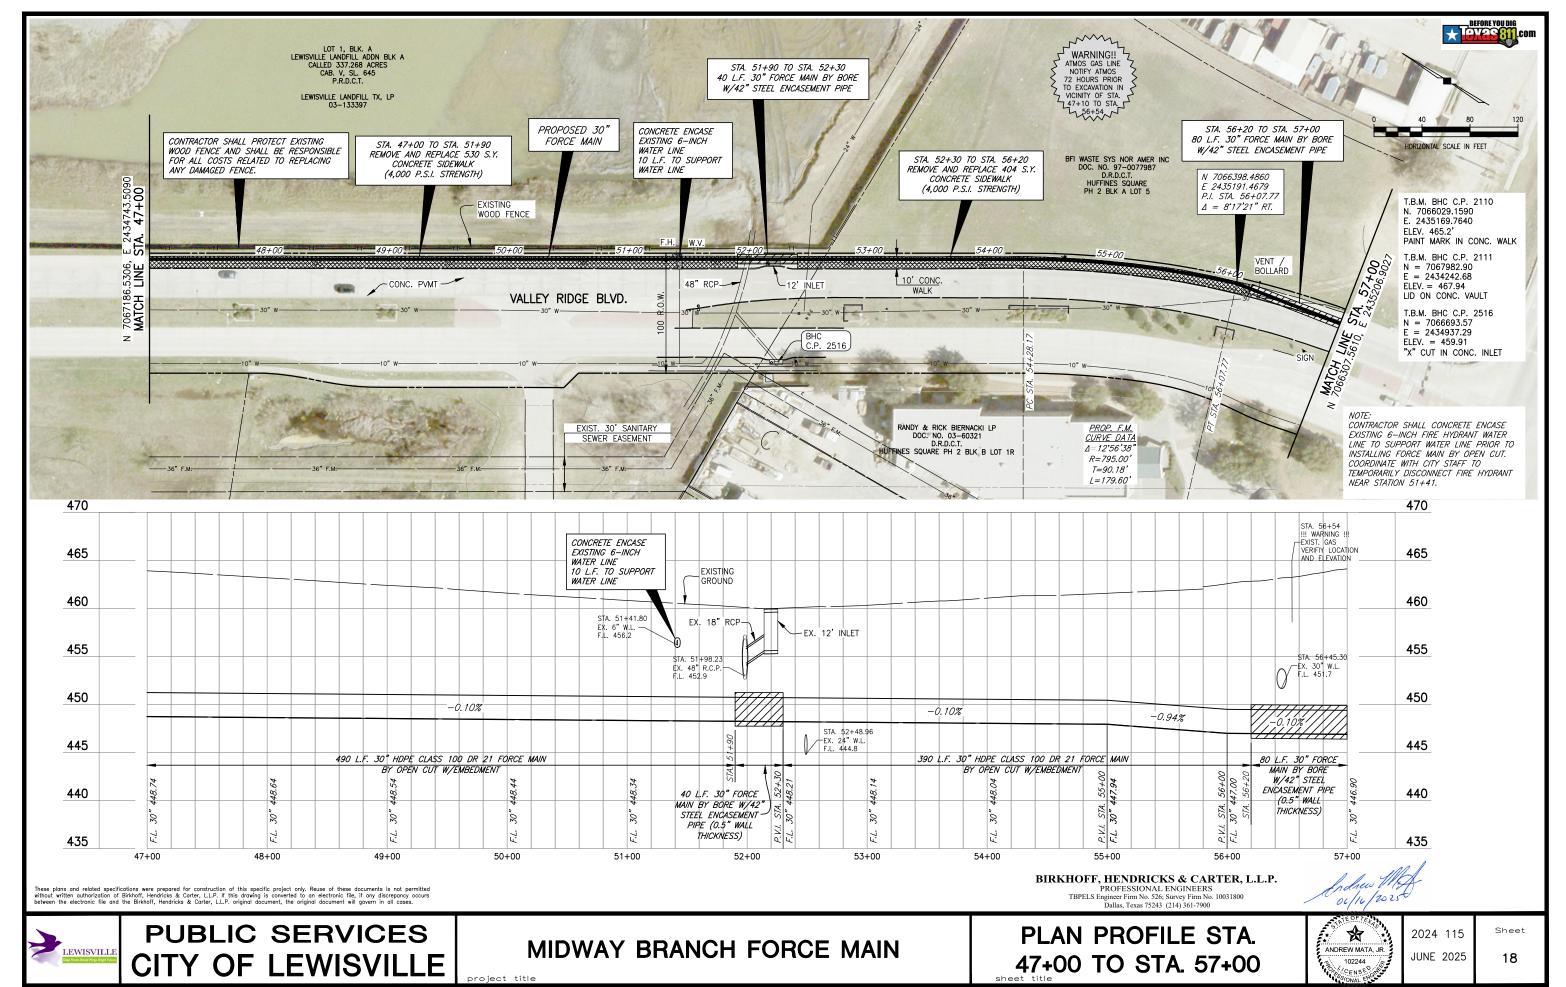


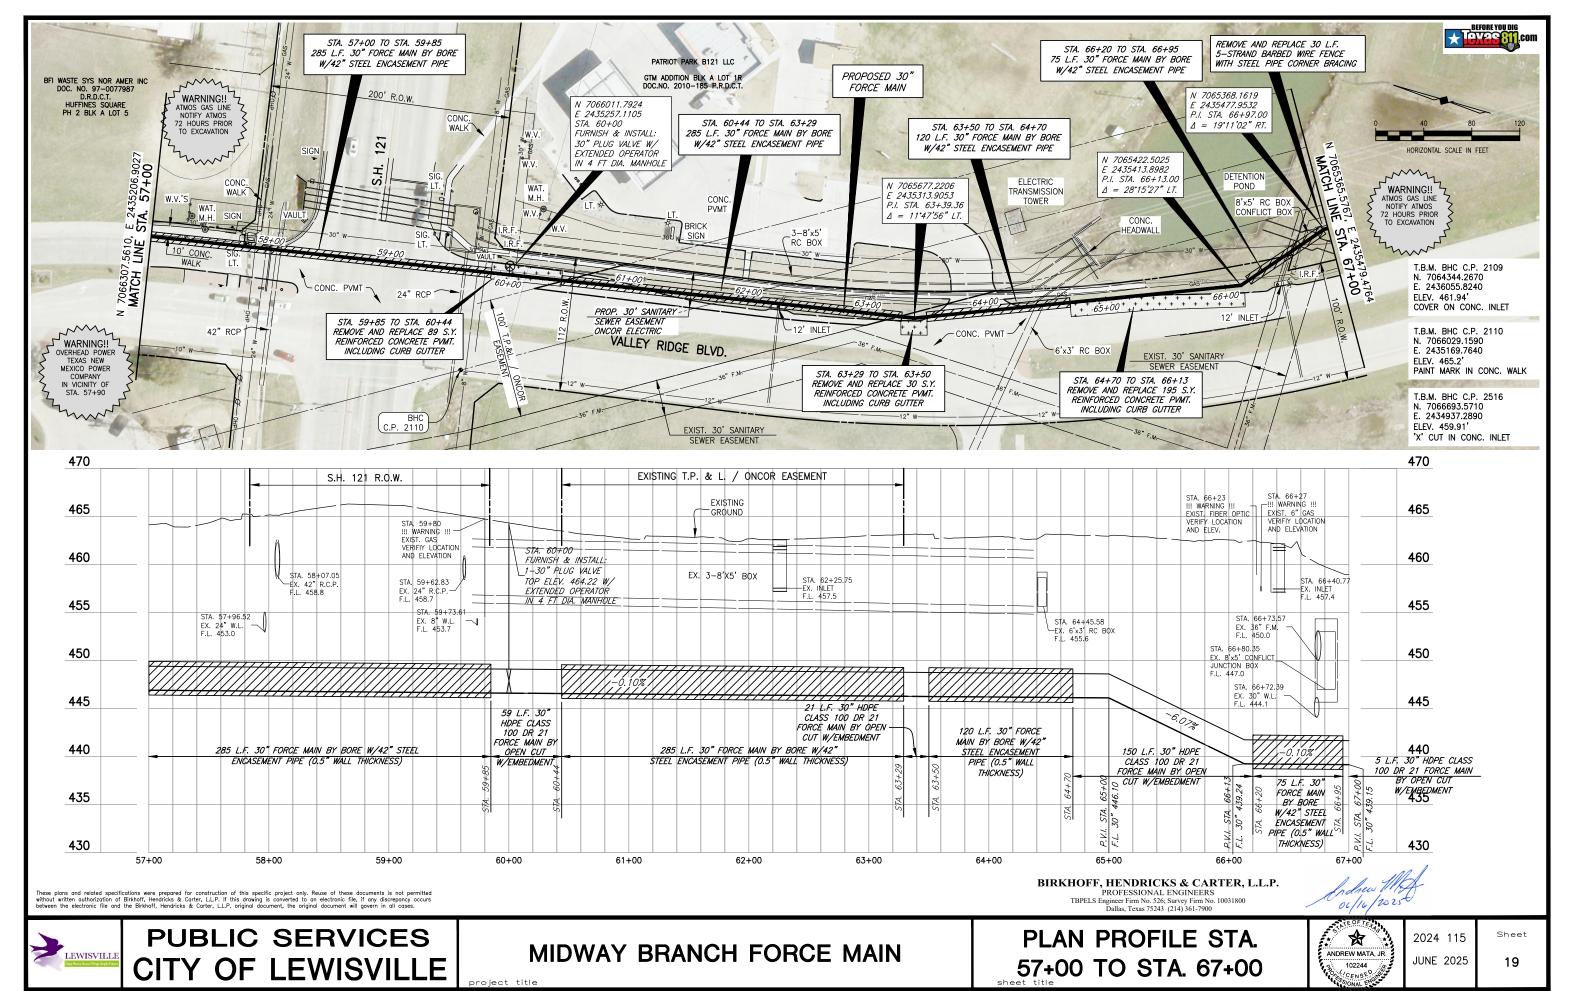


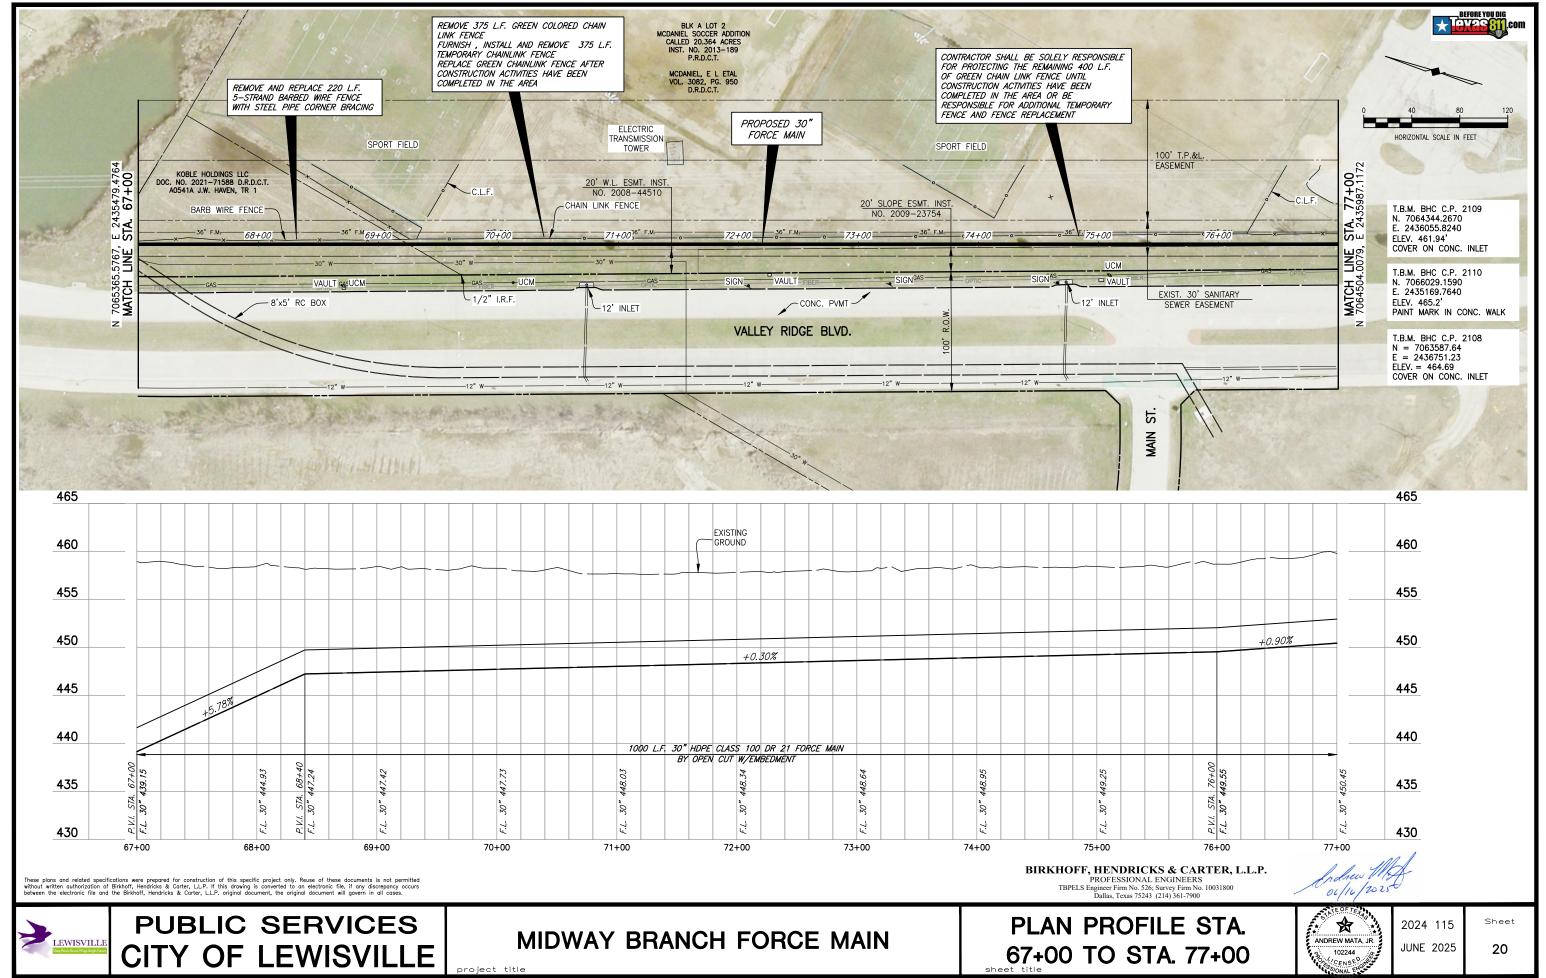


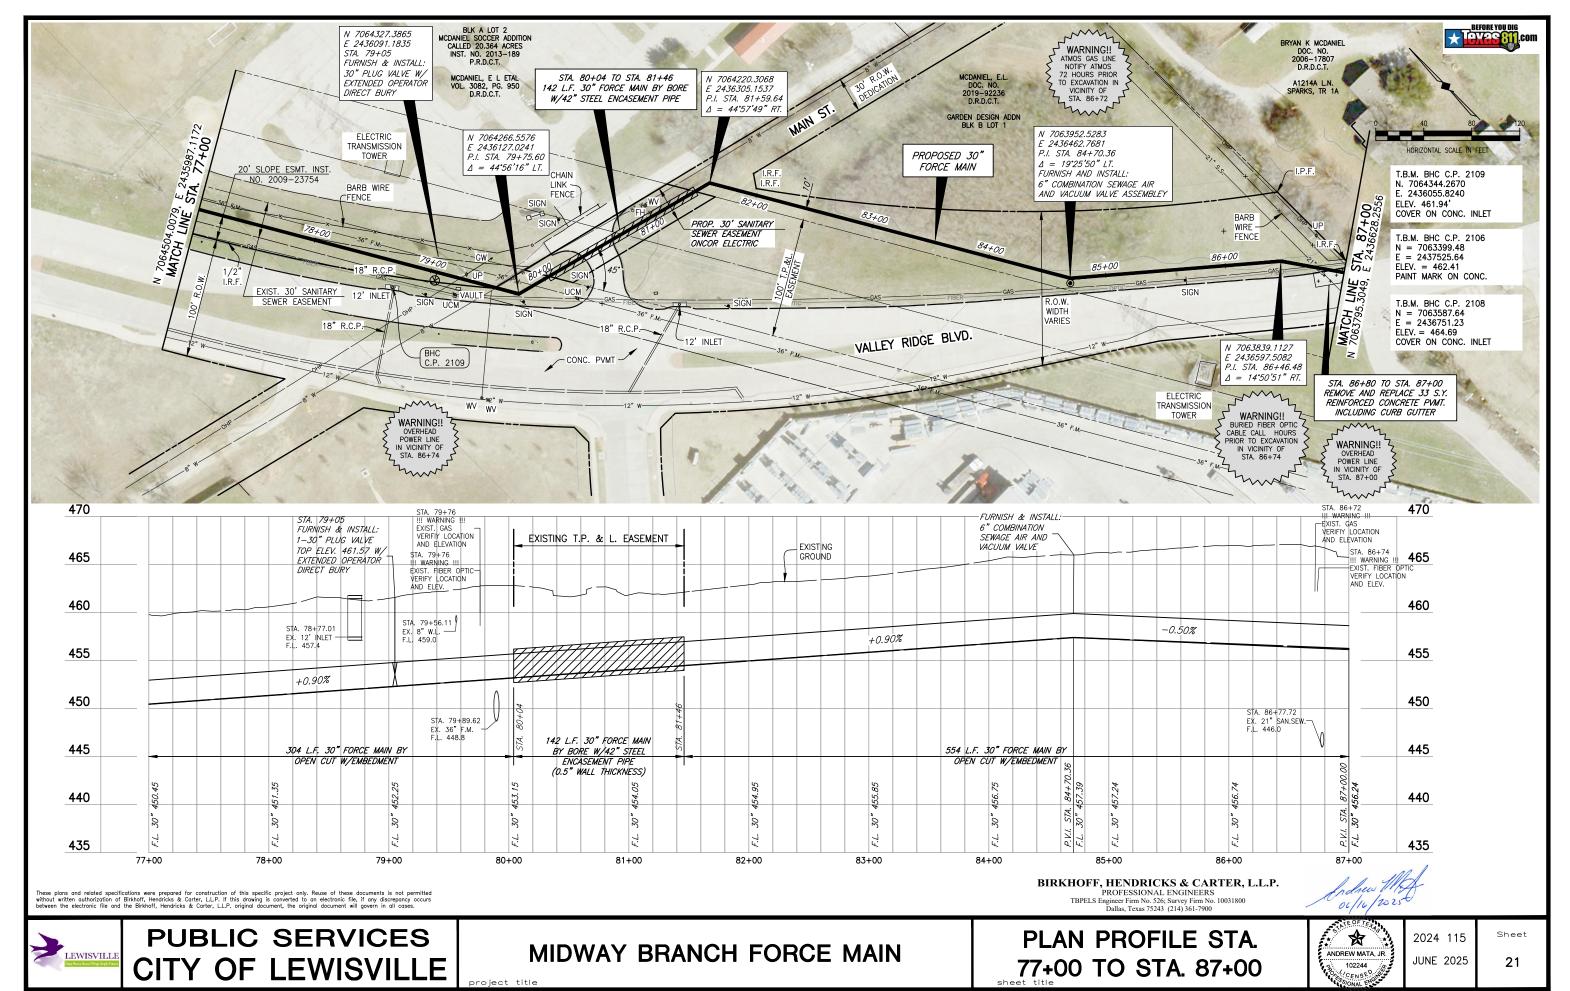

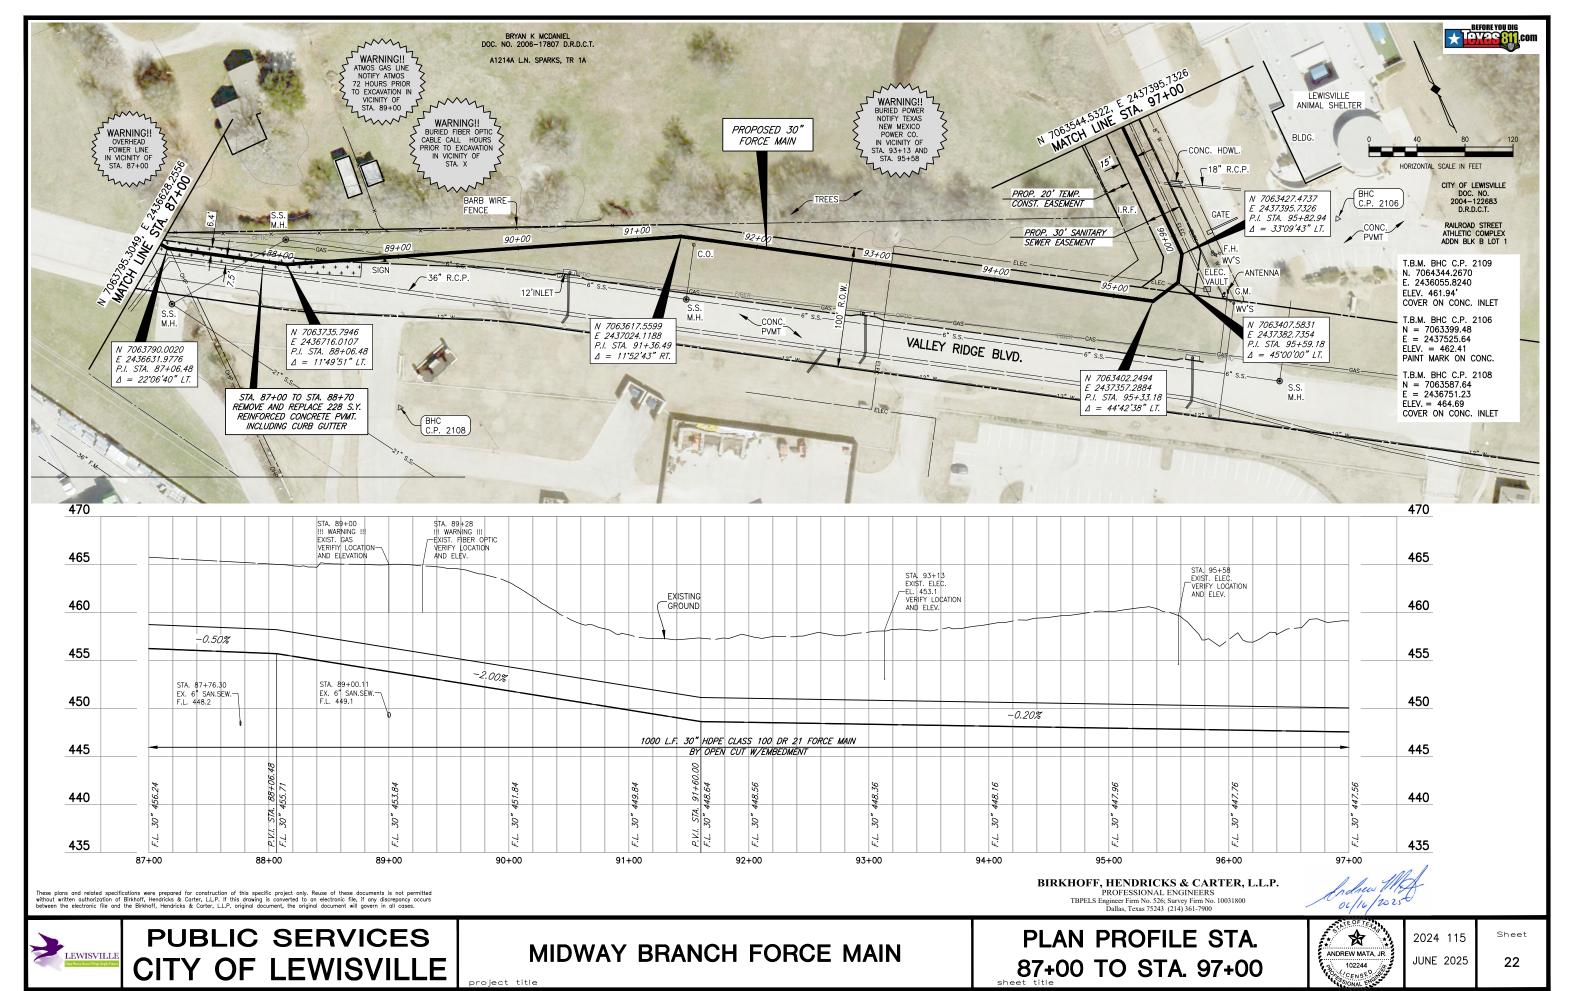


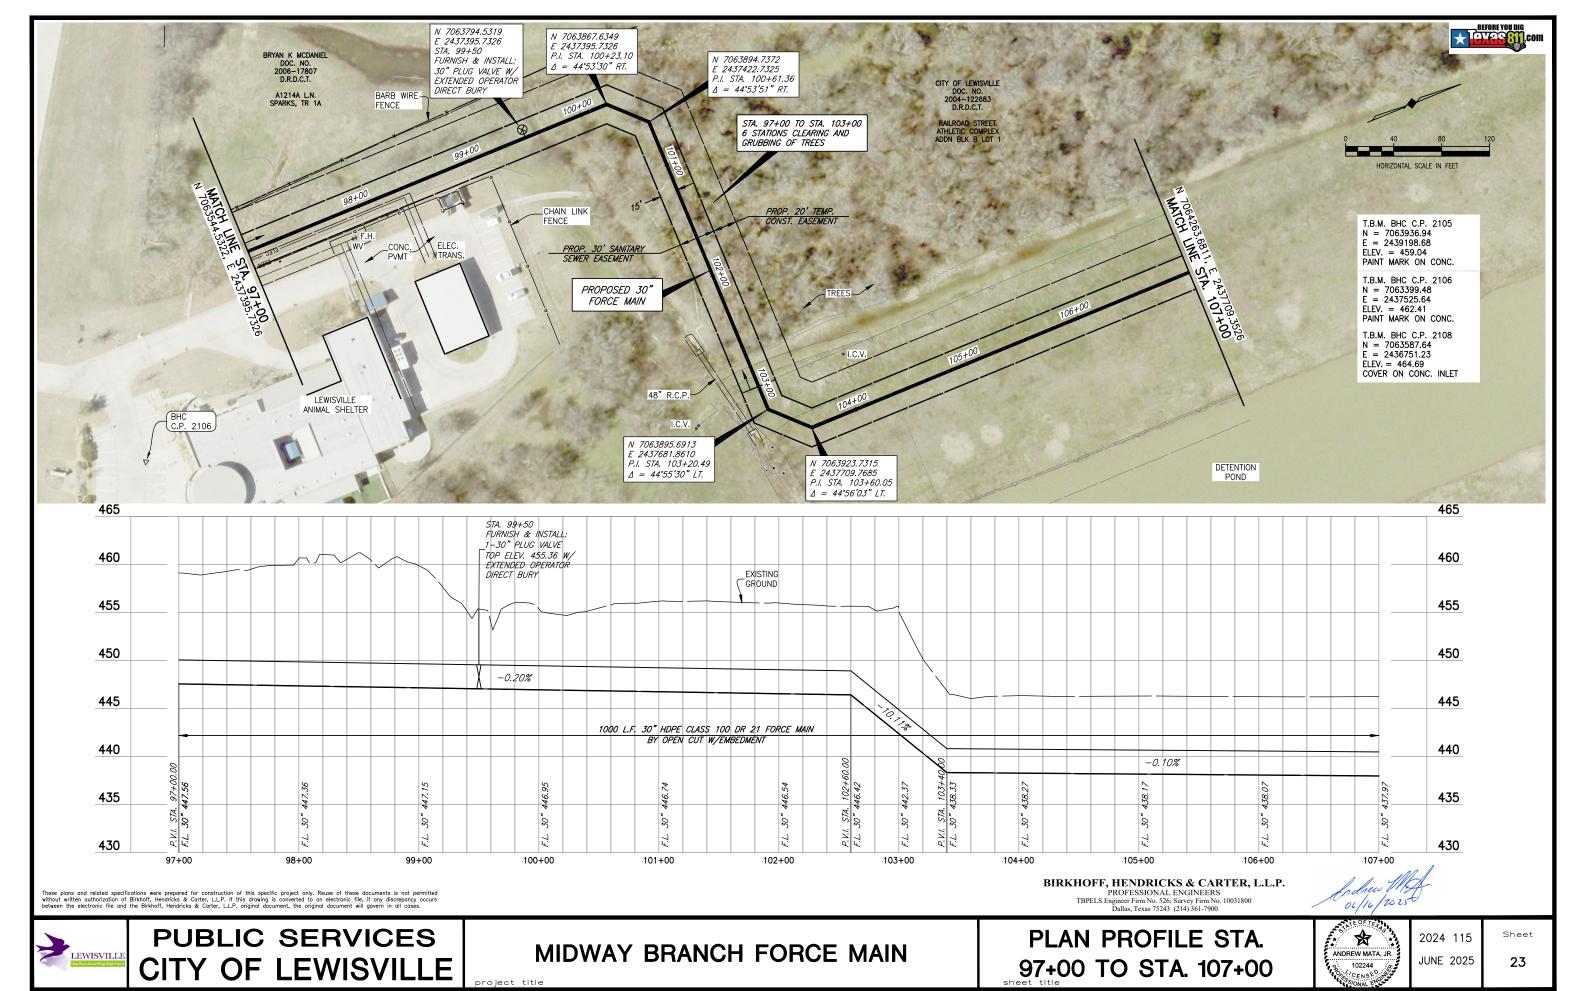


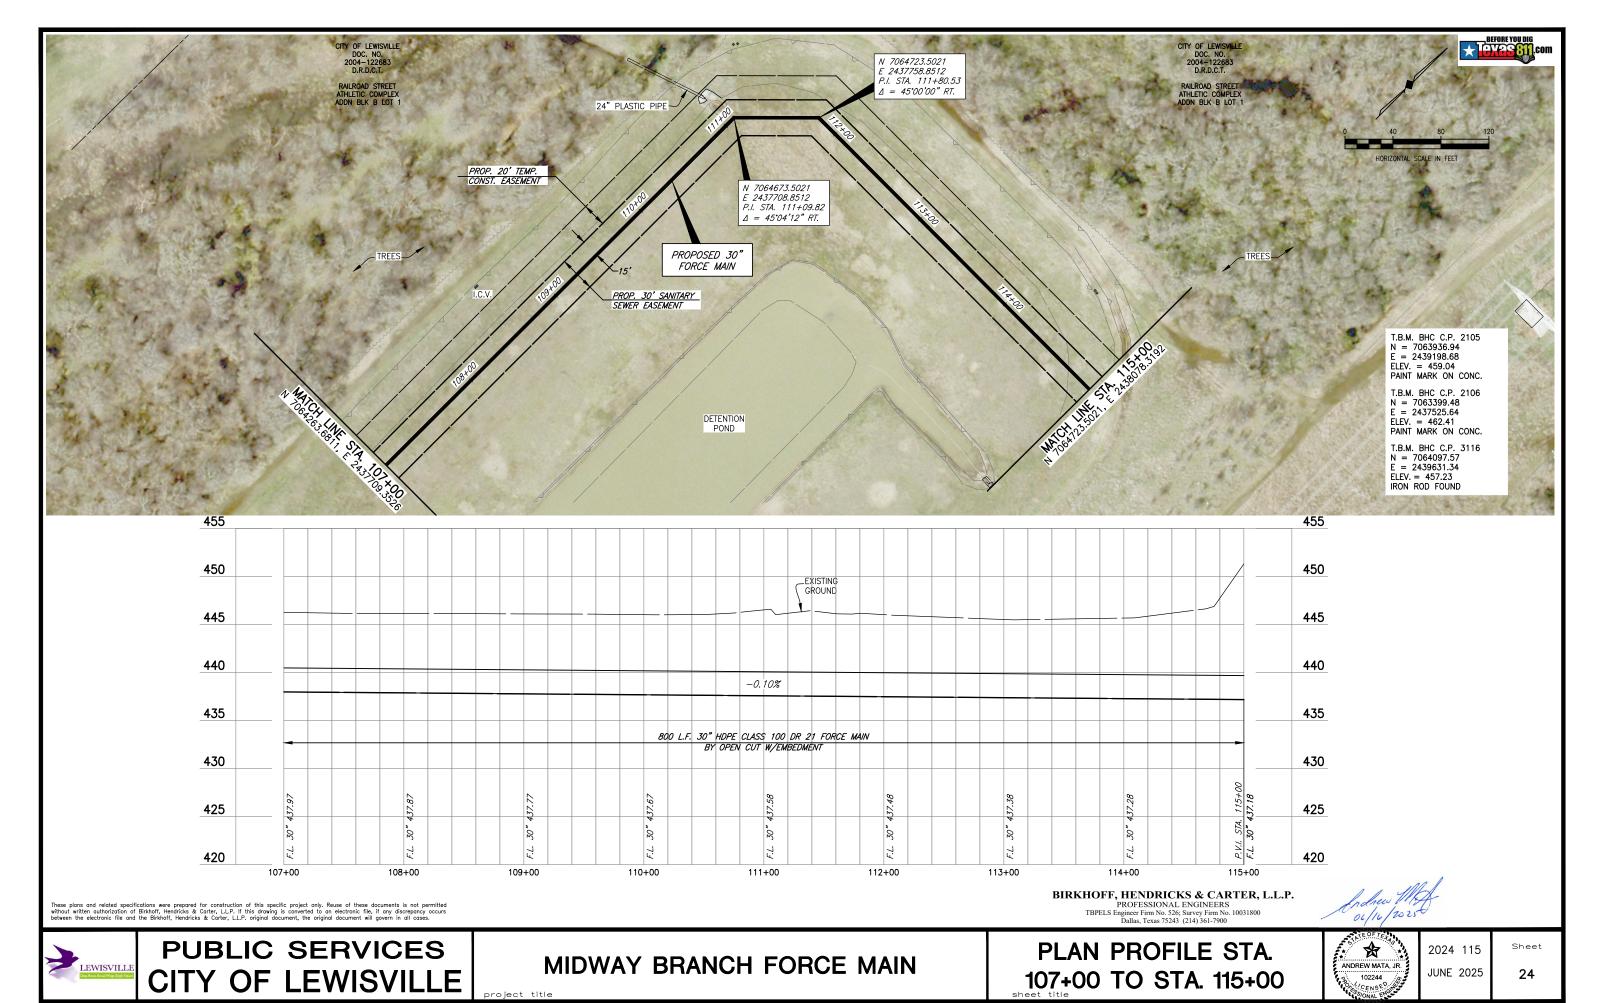


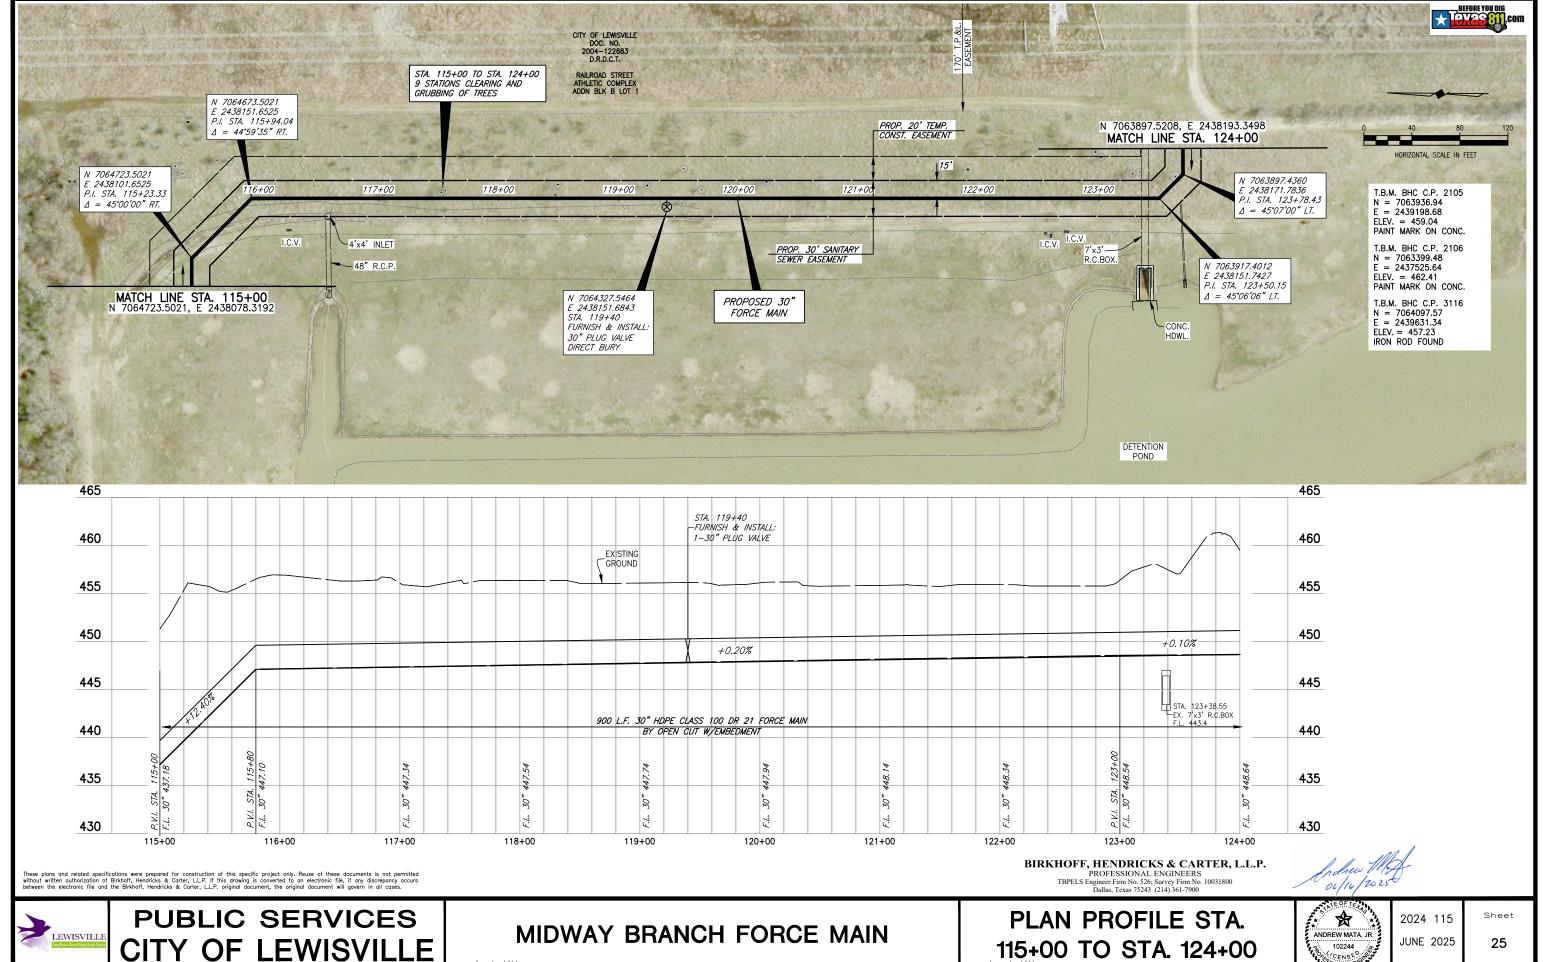



PLOTTED BY: Jeff York ON 6/16/2025

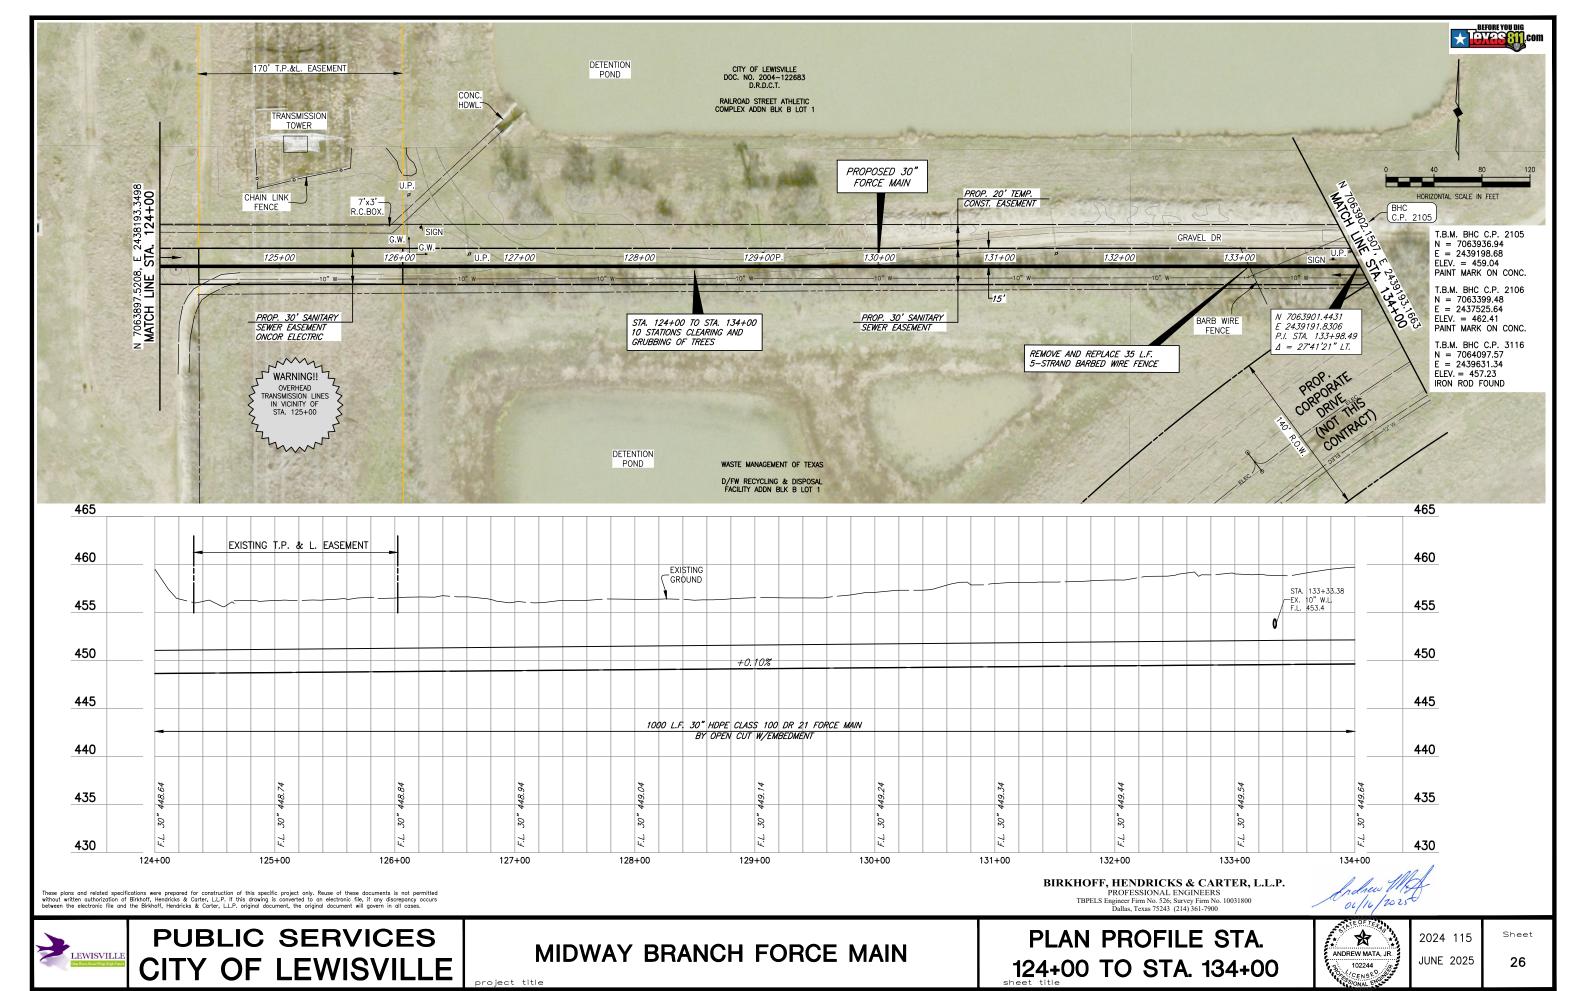


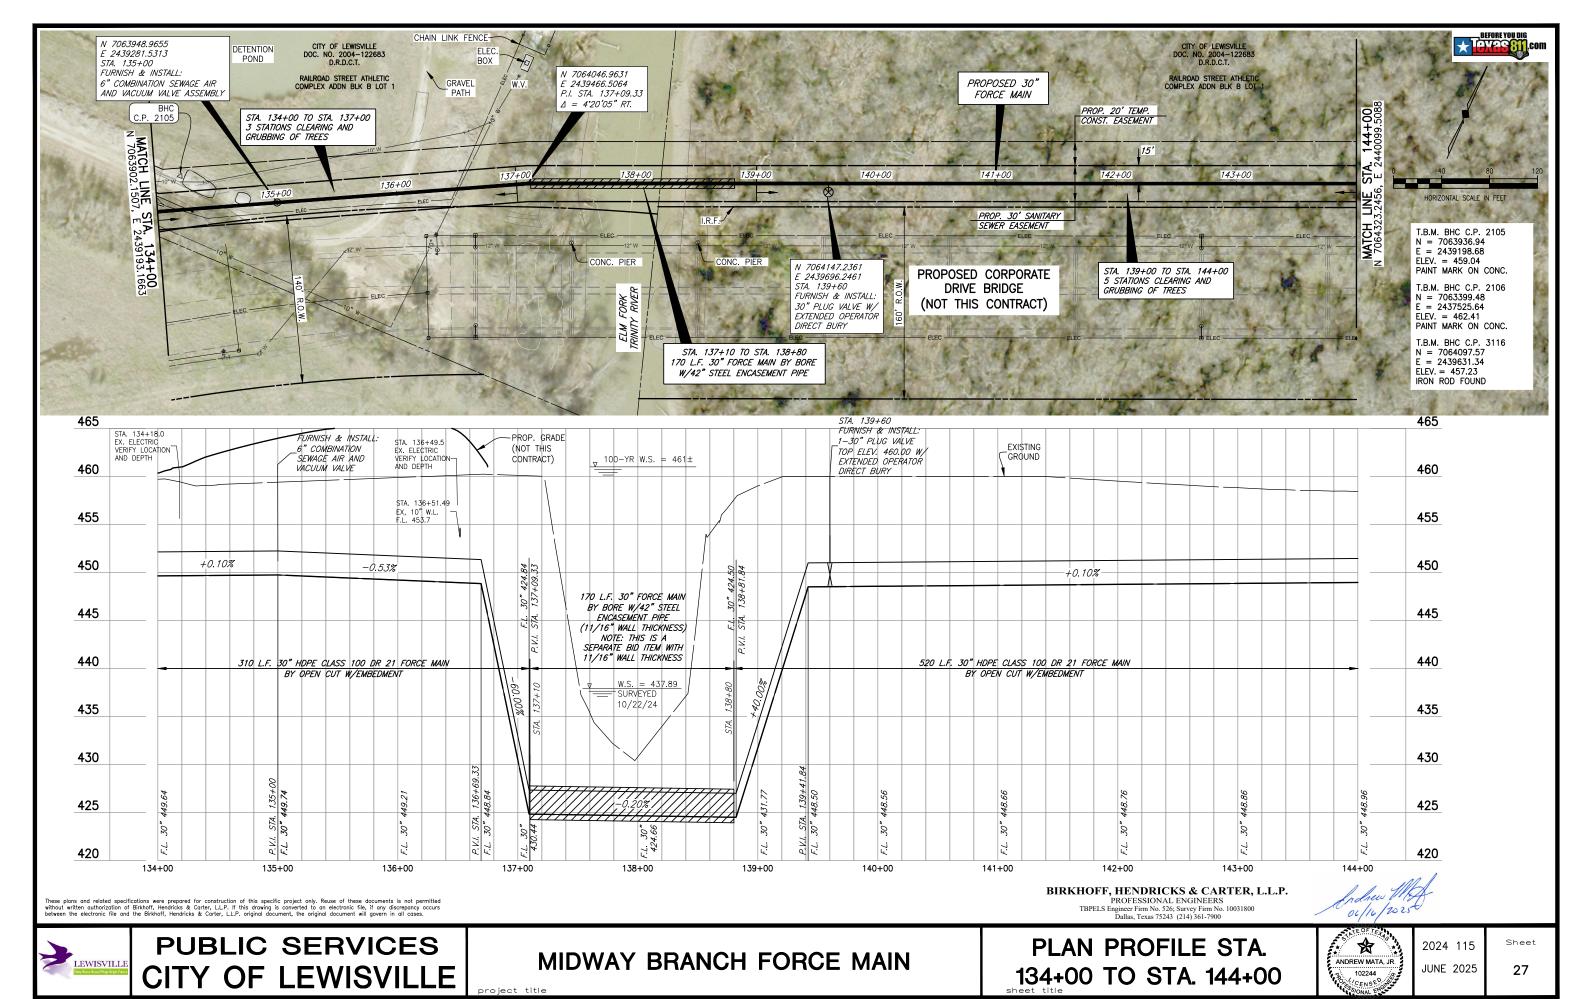


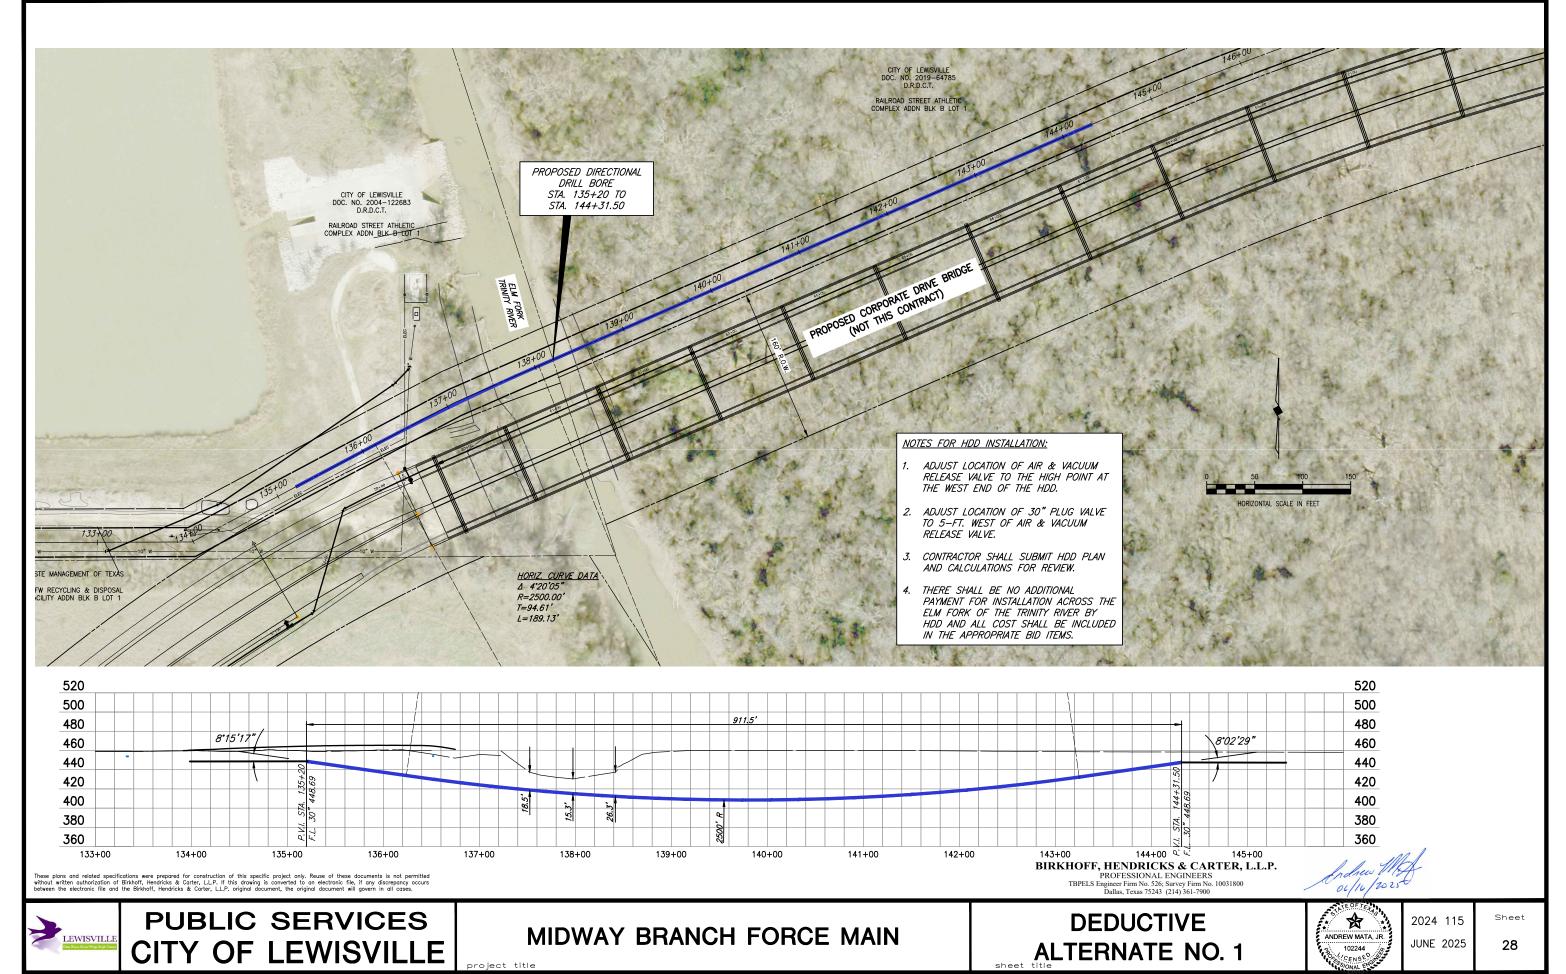


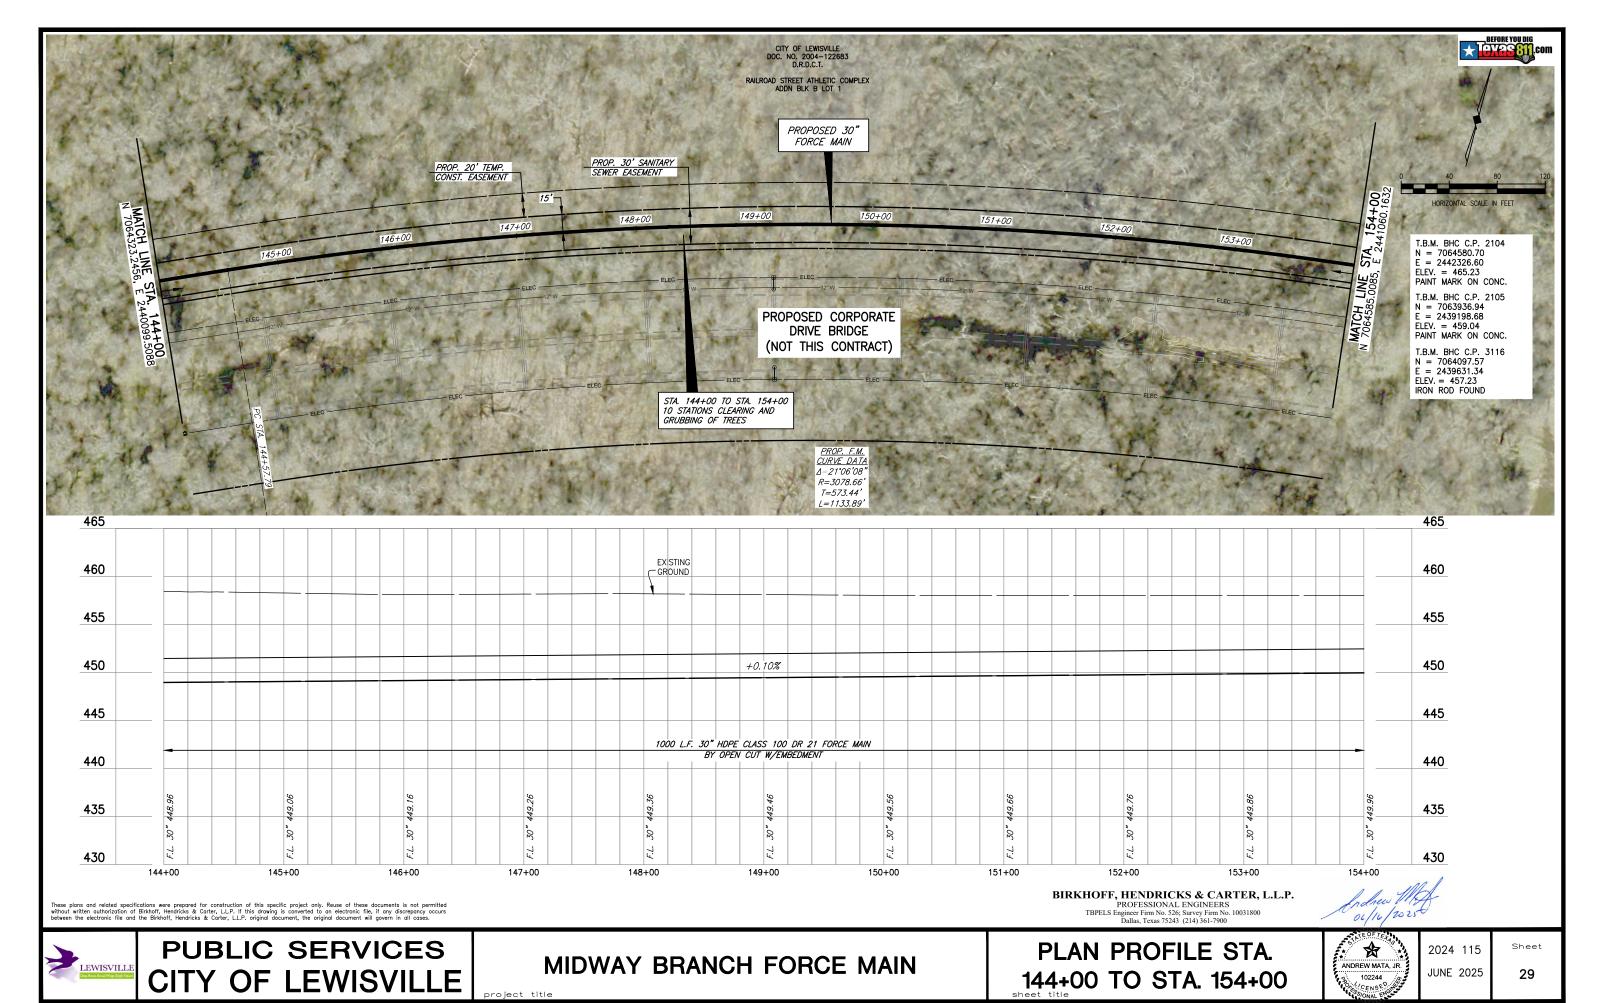


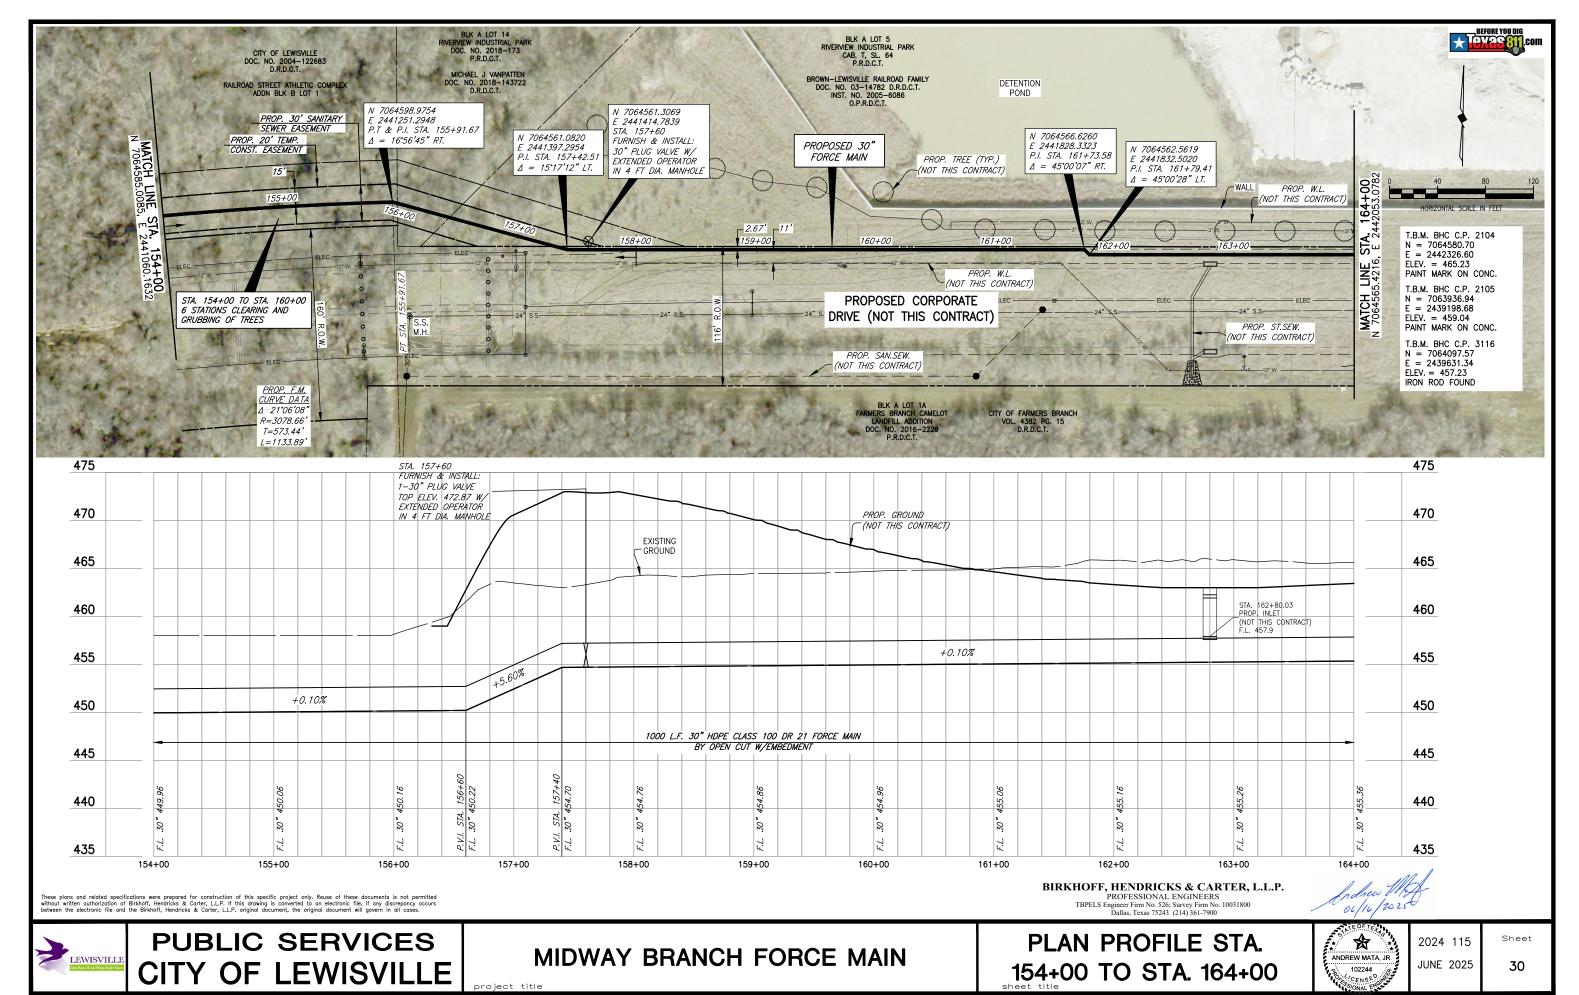


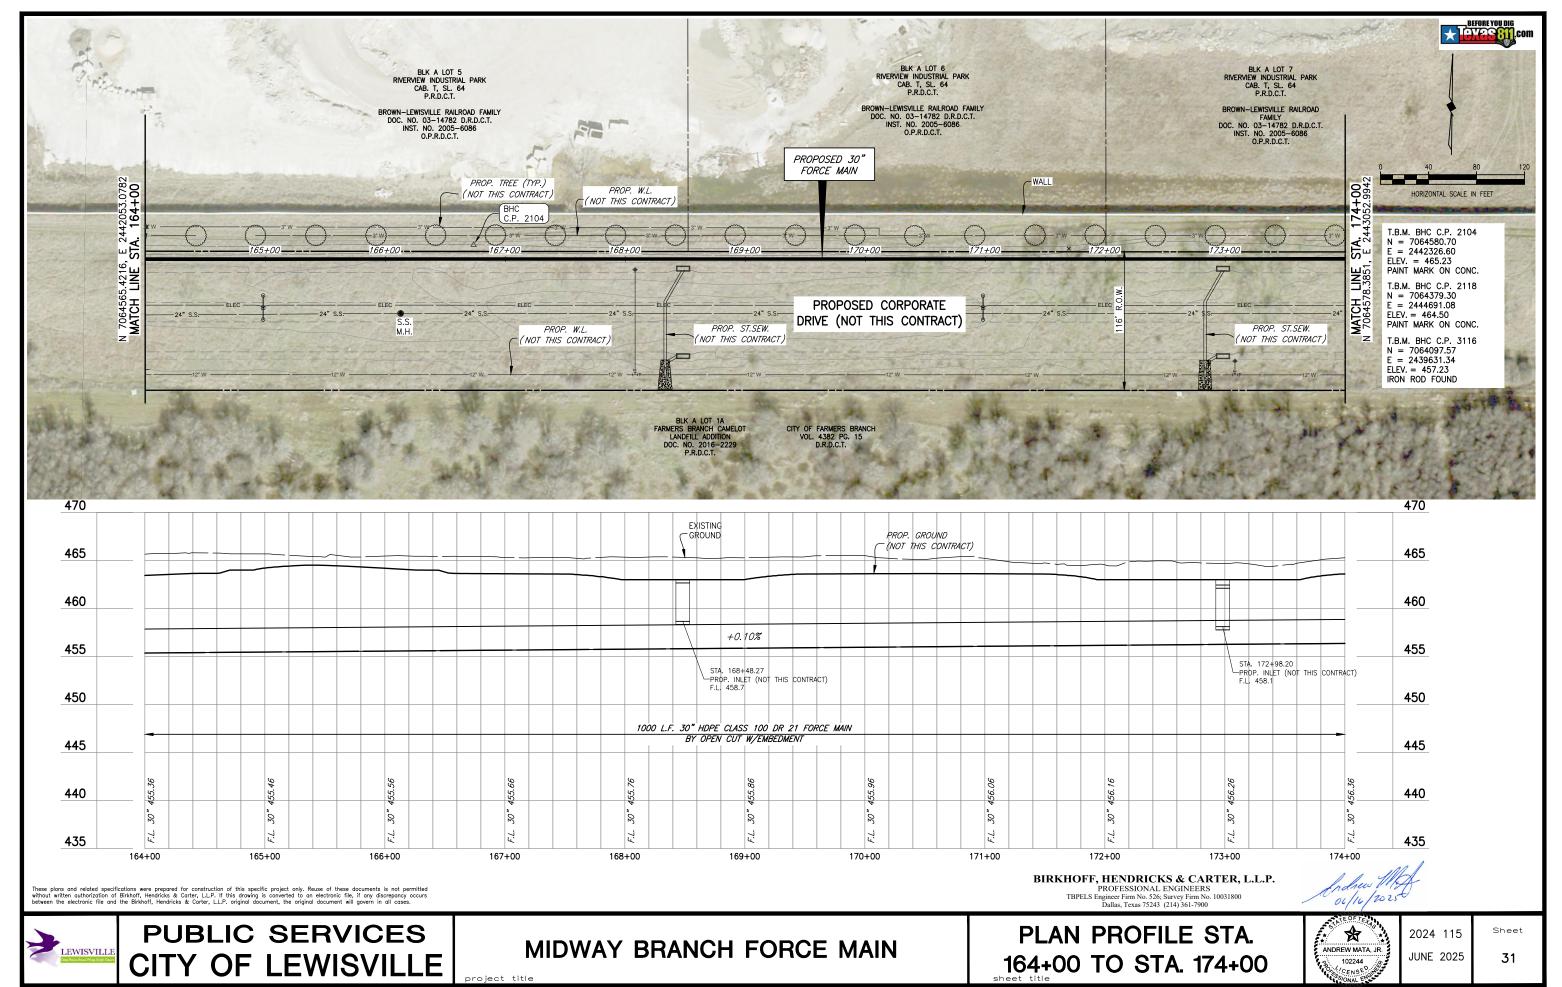


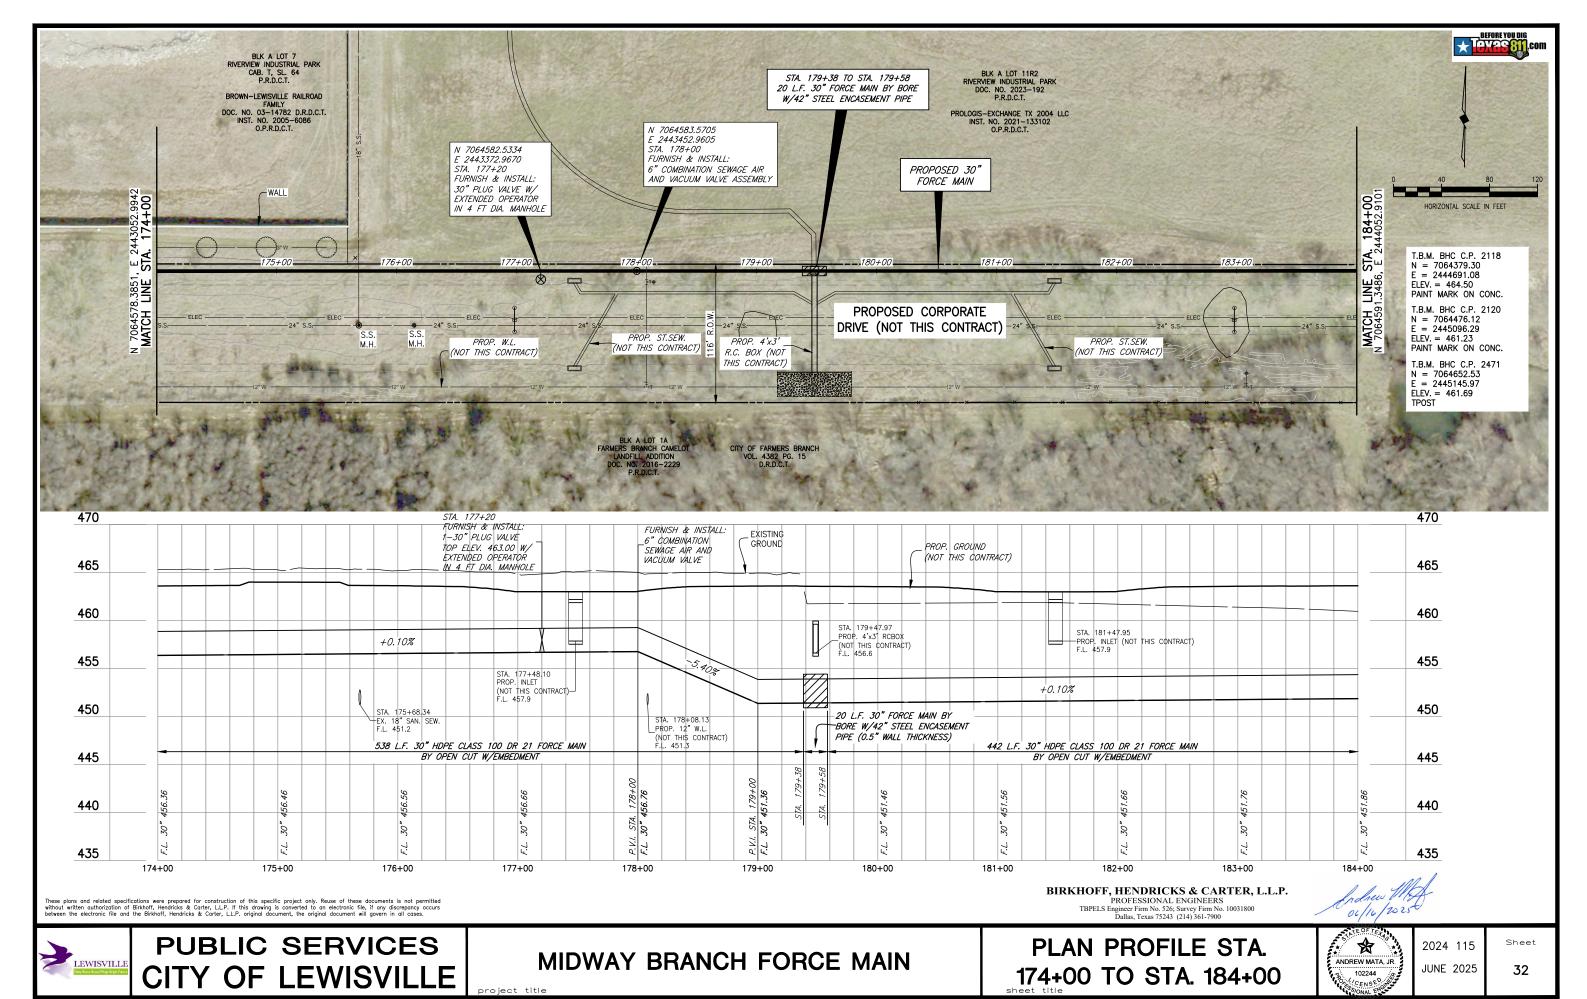


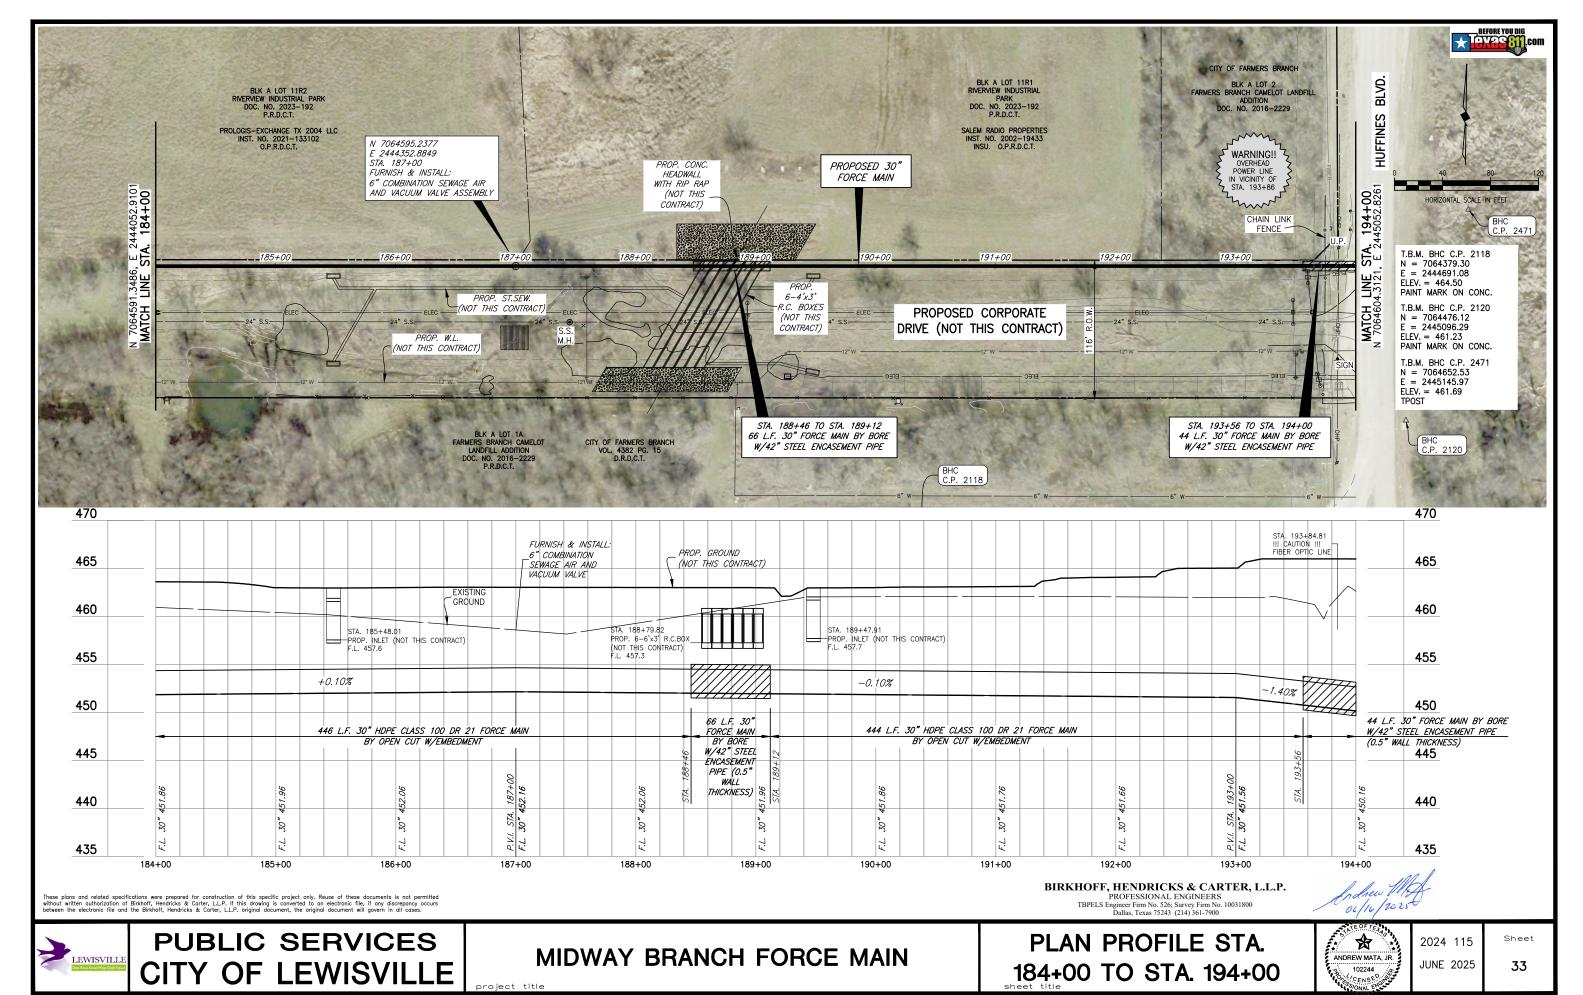


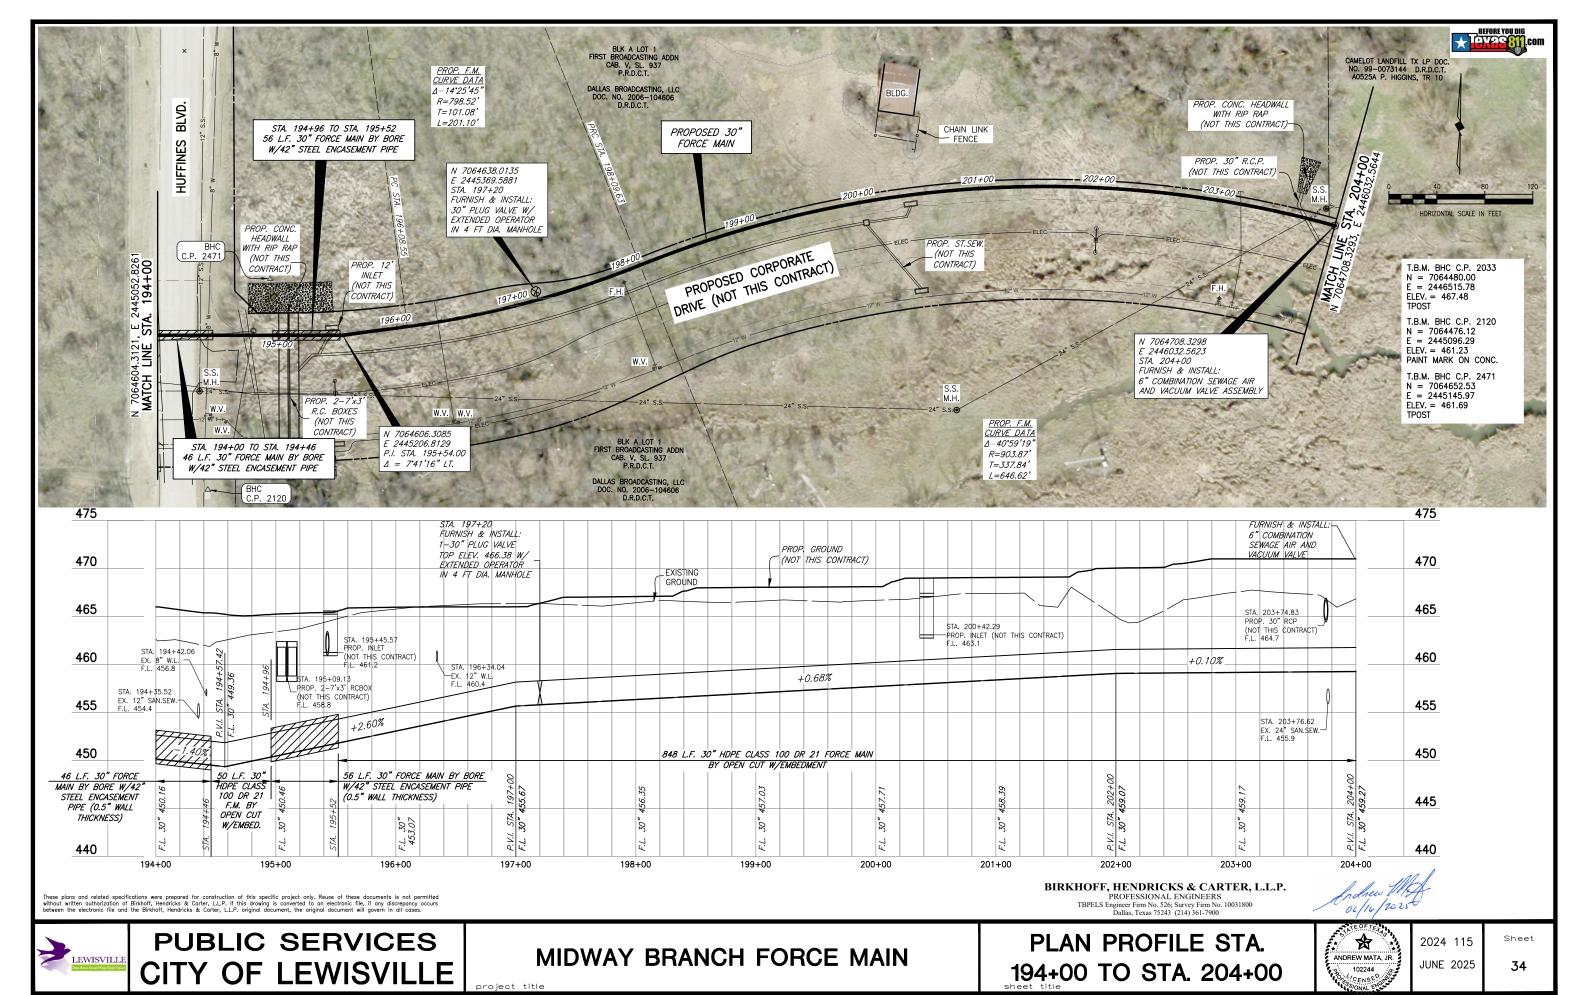


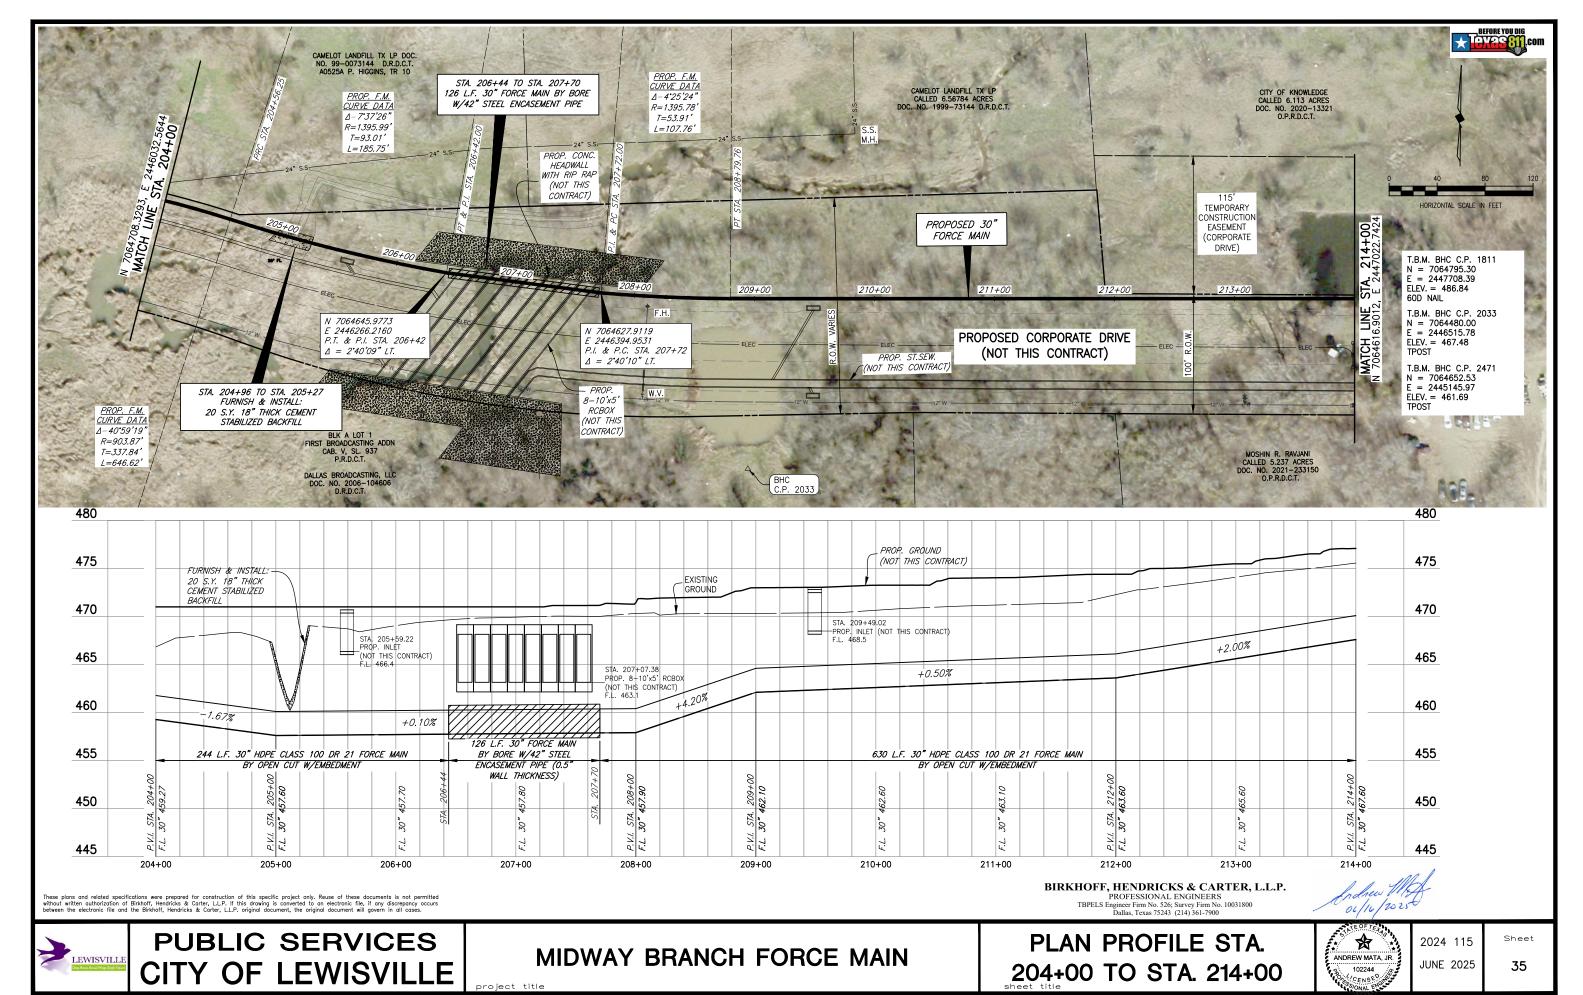


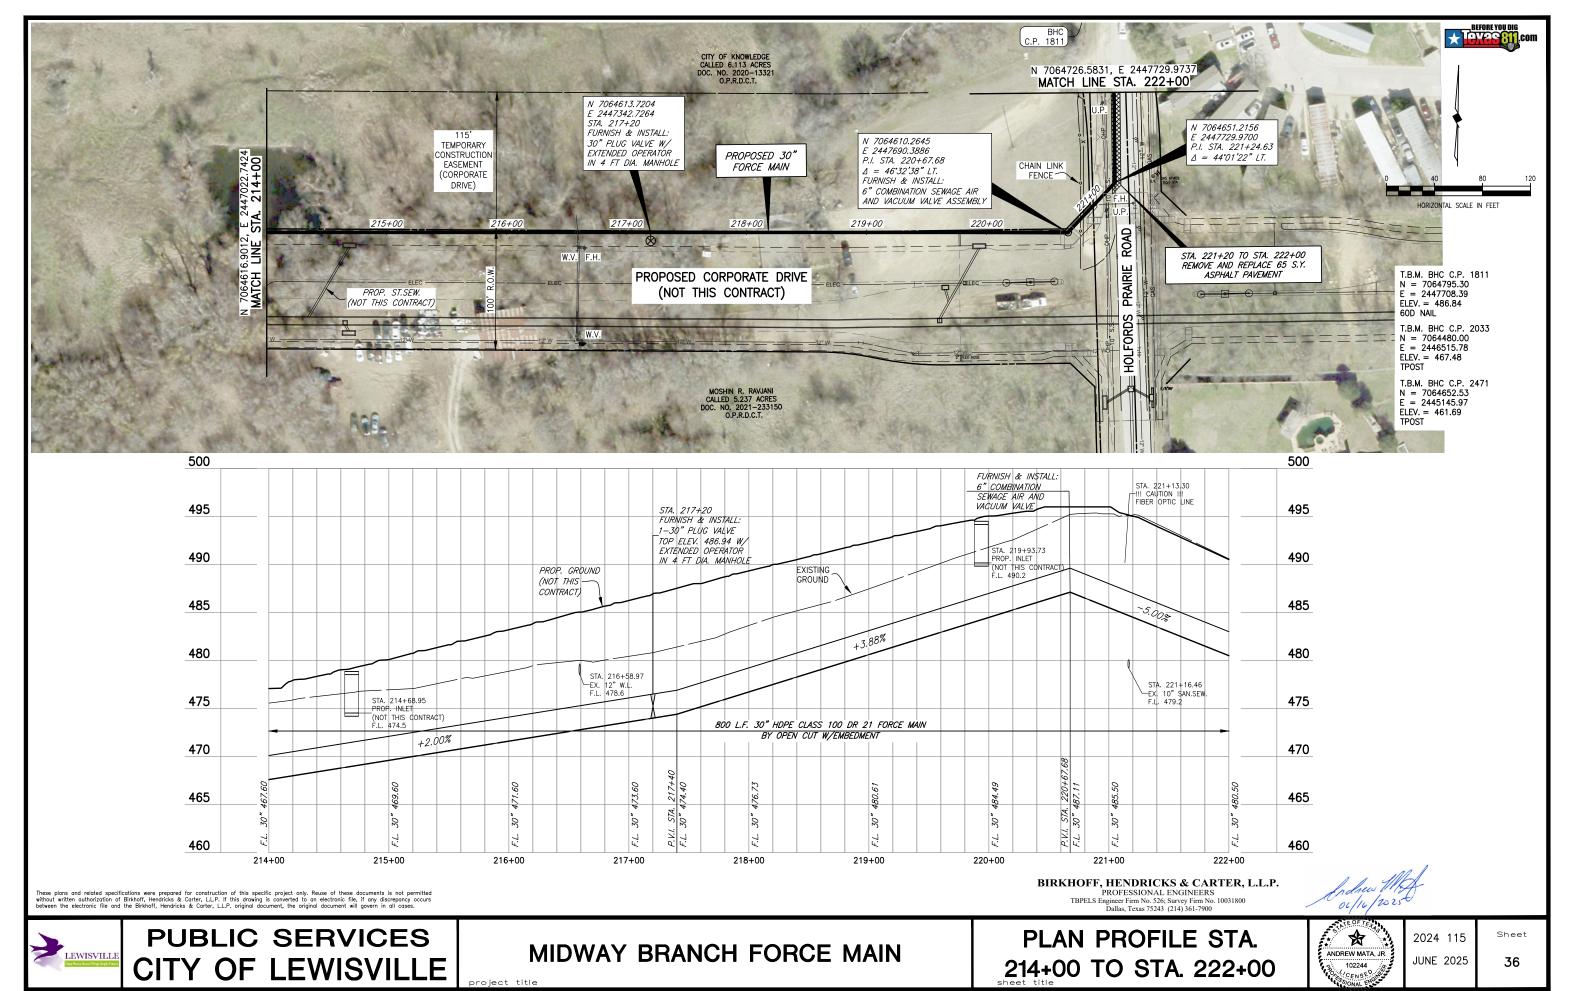


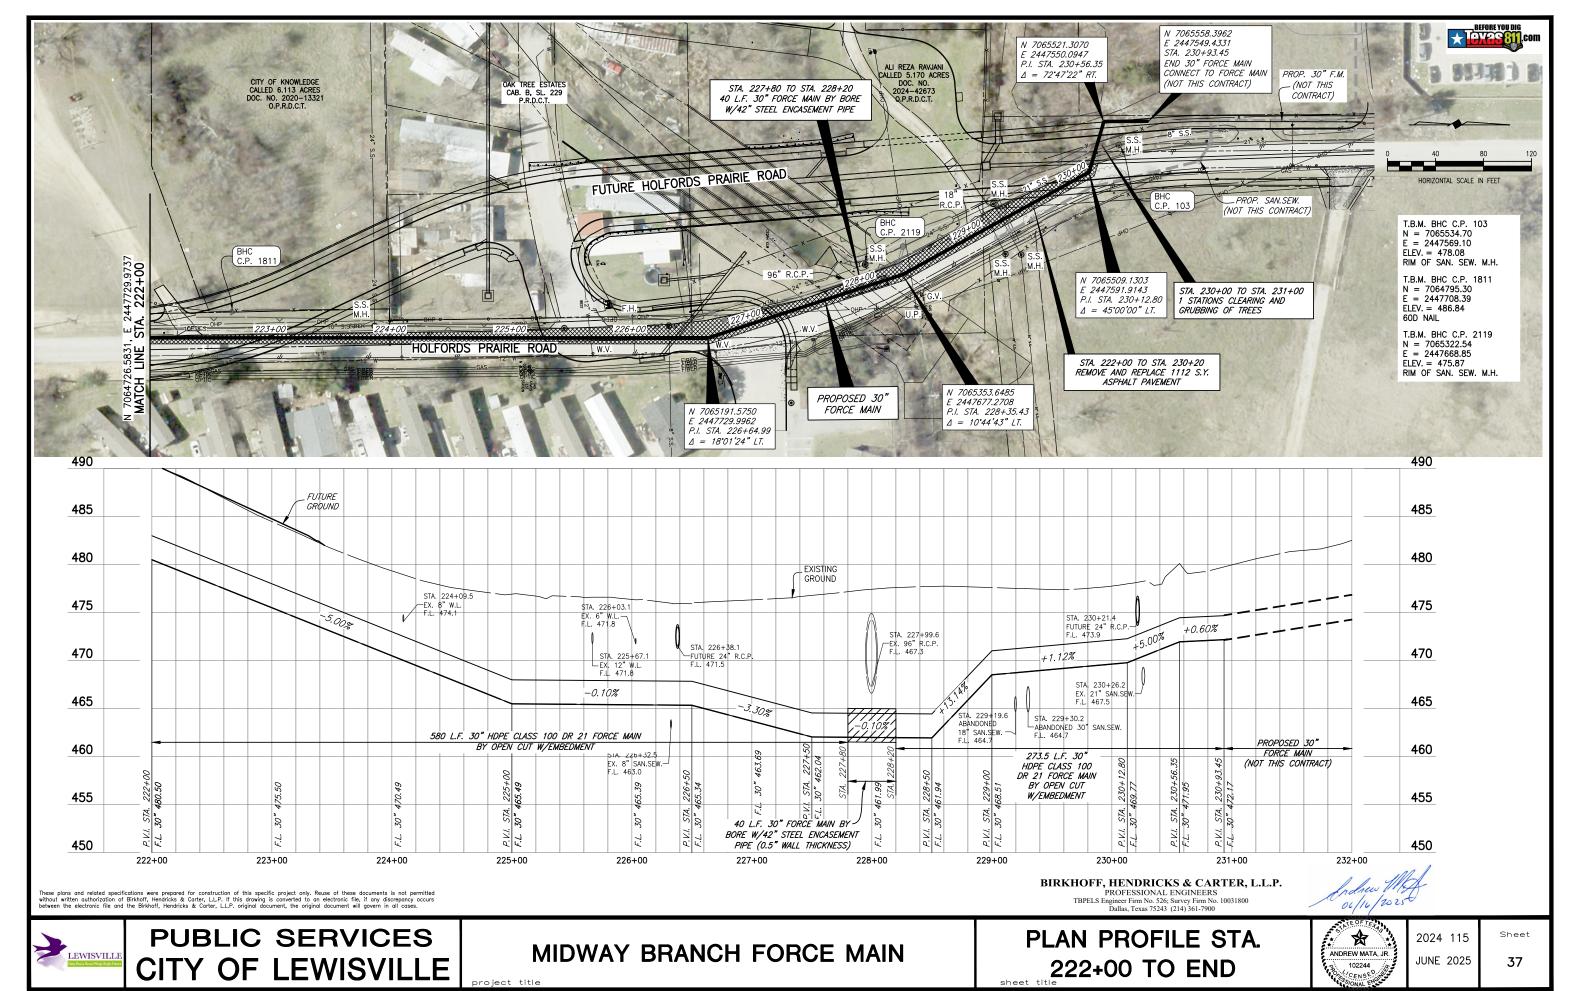


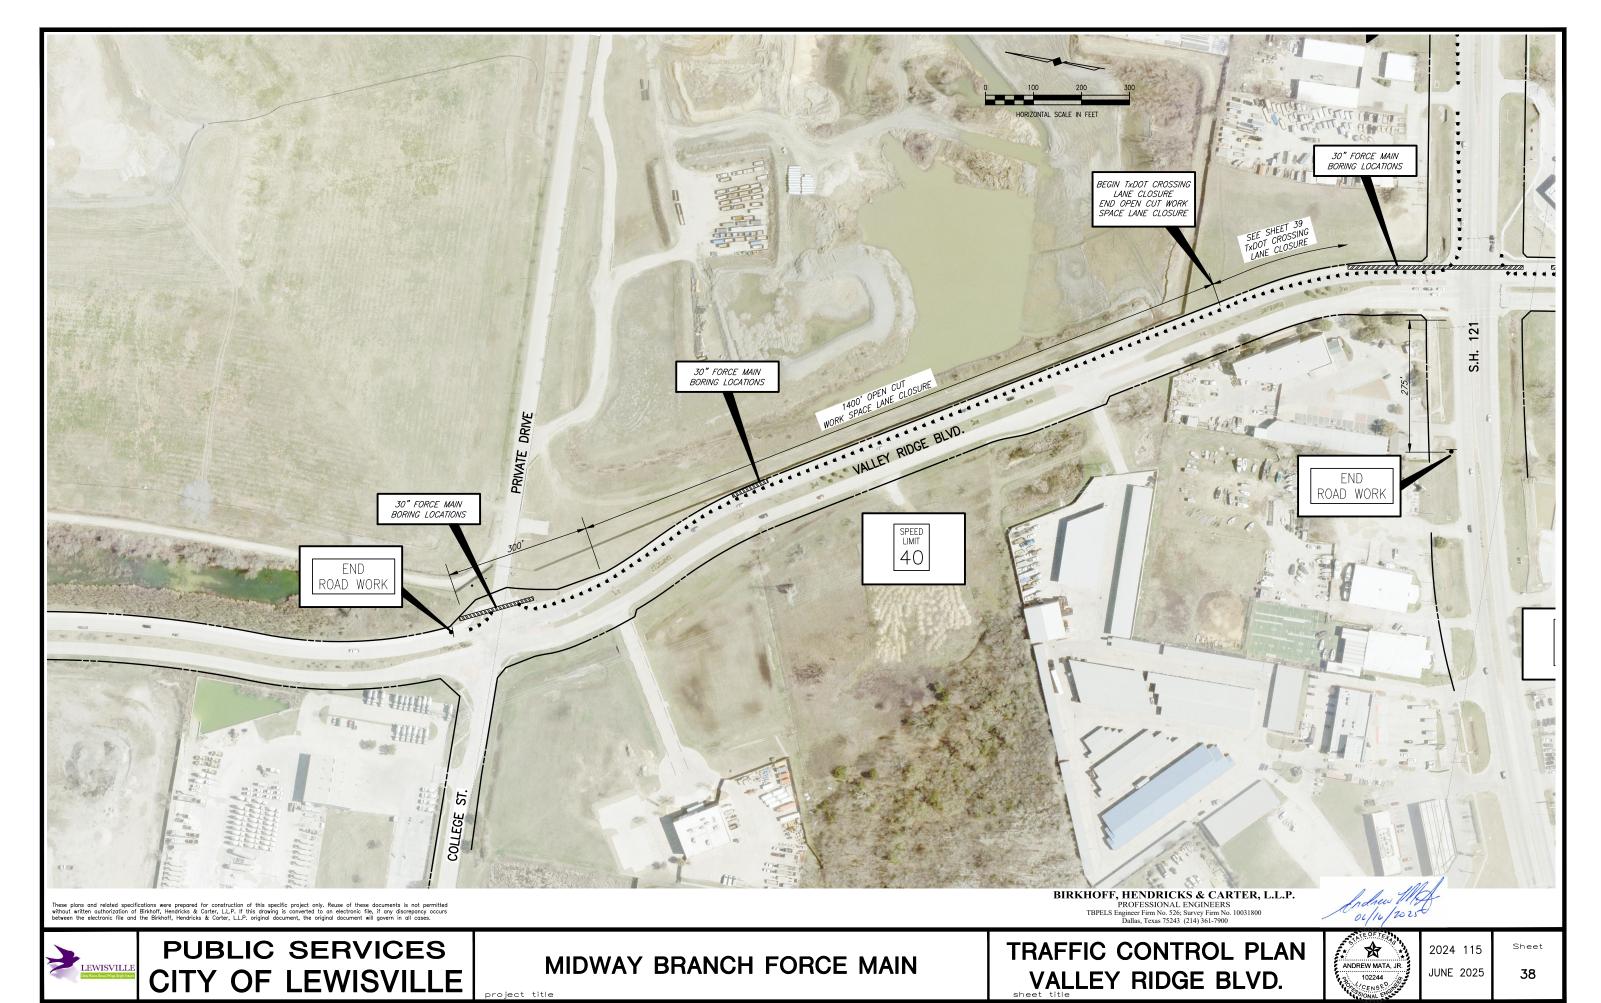


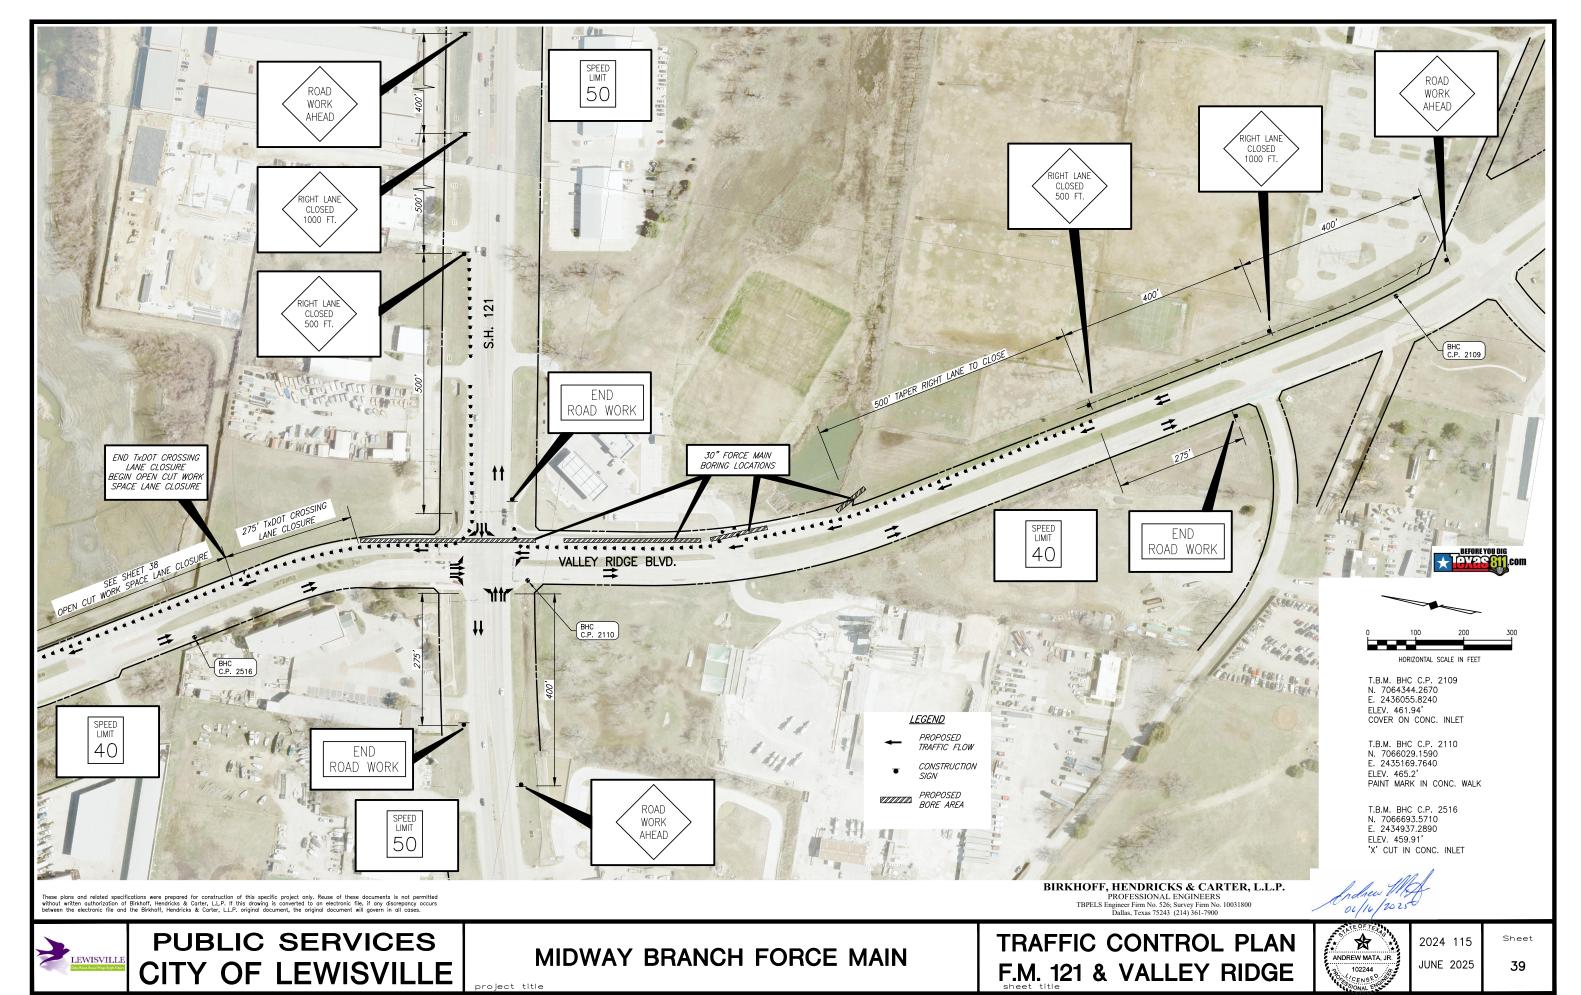

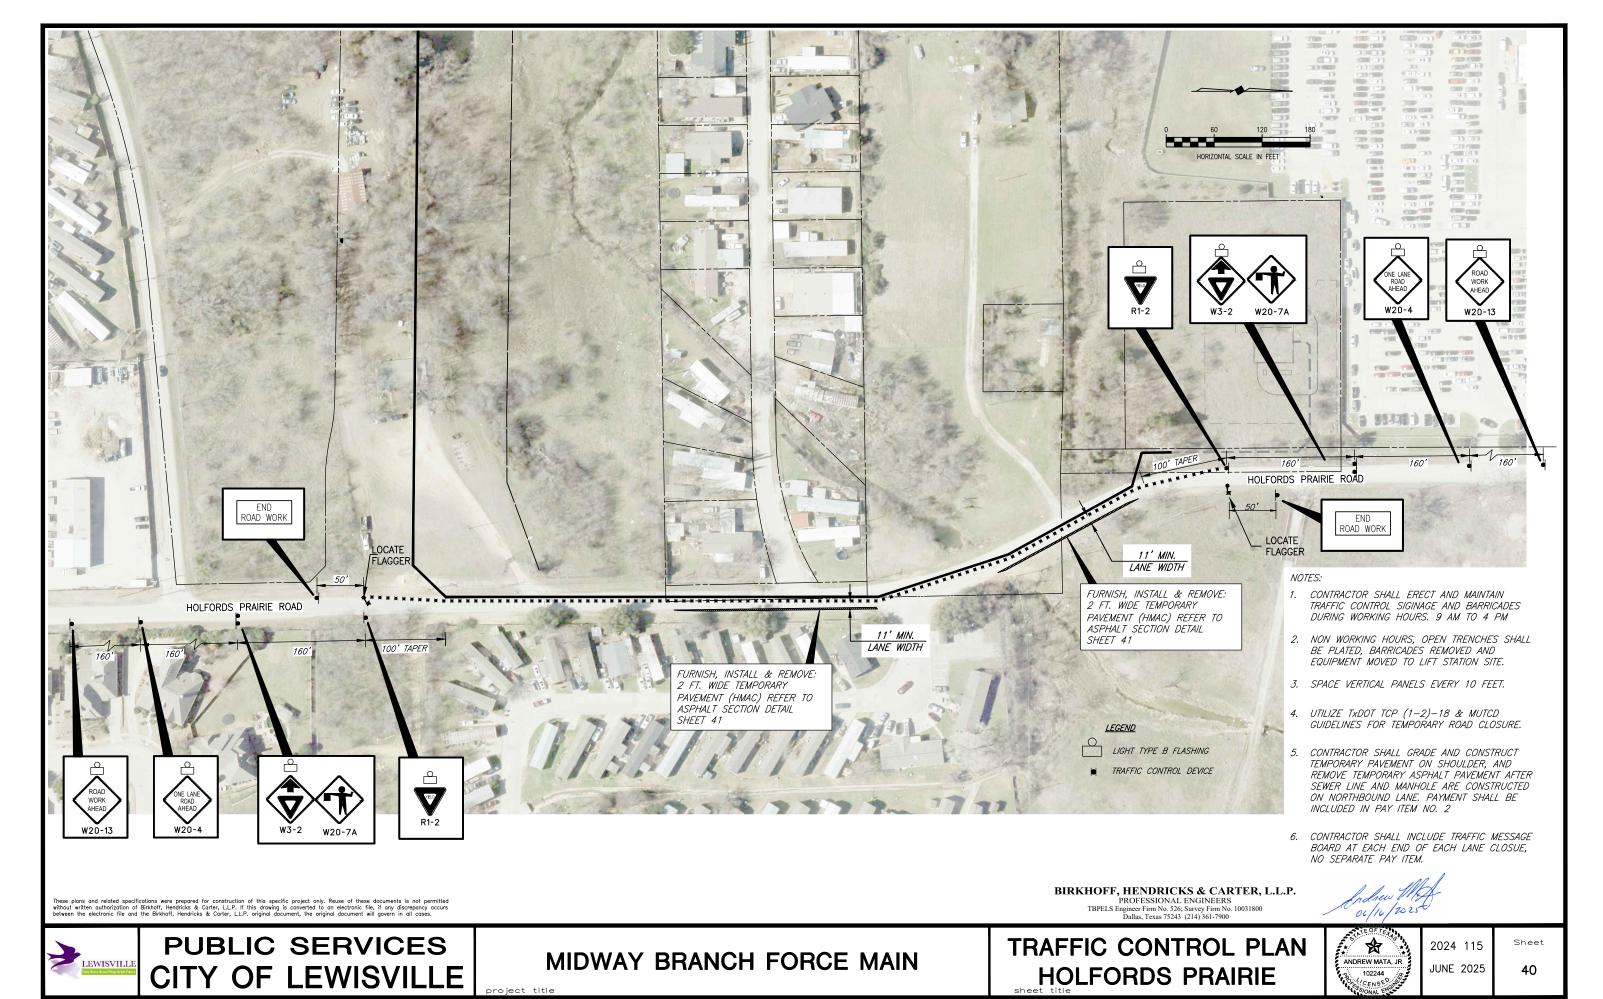


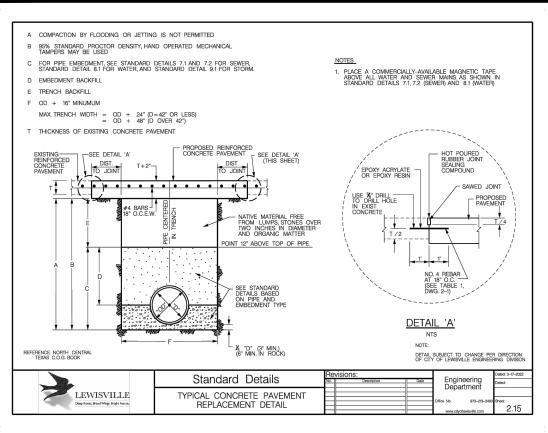


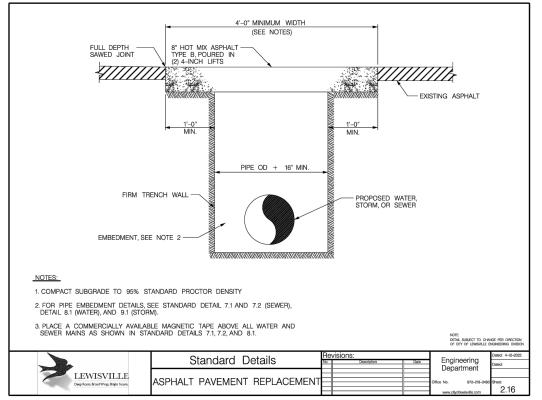

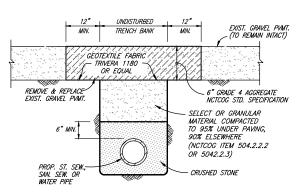

**GRAVEL STREET REPAIR** 

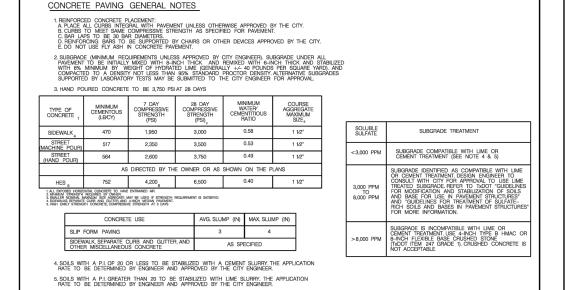

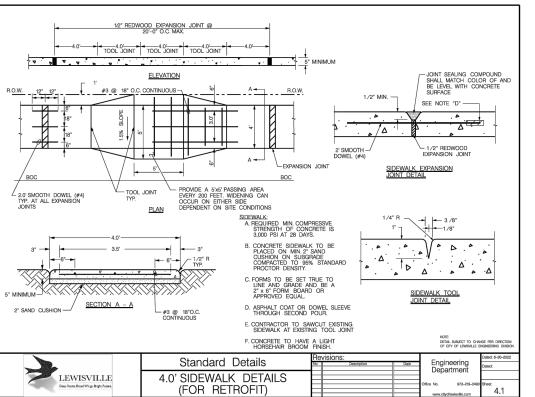

These plans and related specifications were prepared for construction of this specific project only, Reuse of these documents is not permitted without written authorization of Birkhoff, Hendricks & Carter, LLP. If this drawing is converted to an electronic file, if any discrepancy occurs between the electronic file and the Birkhoff, Hendricks & Carter, LLP. Original document, the original document will govern in all cases.

LEWISVILLE

#### BIRKHOFF, HENDRICKS & CARTER, L.L.P.

PROFESSIONAL ENGINEERS
TBPELS Engineer Firm No. 526; Survey Firm No. 10031800
Dallas, Texas 75243 (214) 361-7900

Indrew Mist



PUBLIC SERVICES
CITY OF LEWISVILLE

Standard Details

REINFORCED CONCRETE GENERAL NOTES

MIDWAY BRANCH FORCE MAIN

MISC. DETAILS

sheet title

ANDREW MATA, JR.
102244
CENSE


2024 115 S JUNE 2025


41


project ti


NOTE: DETAIL SUBJECT TO CHANGE PER DIRECTION OF CITY OF LEWISVILLE ENGINEERING DWISH

g PLOT SCALE: 1:2 PLOT STYLE: 11x17.ctb PLOTTED BY: Jeff York ON 6/16/2025

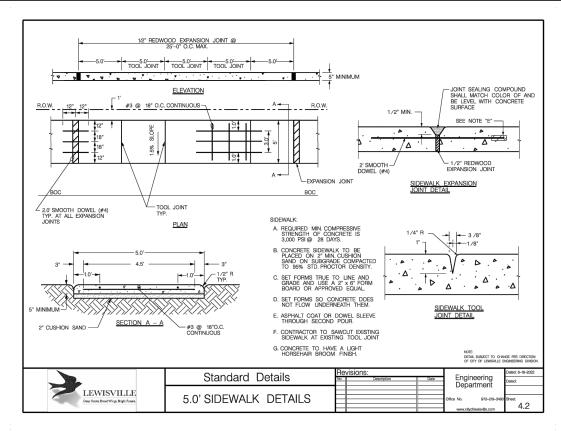

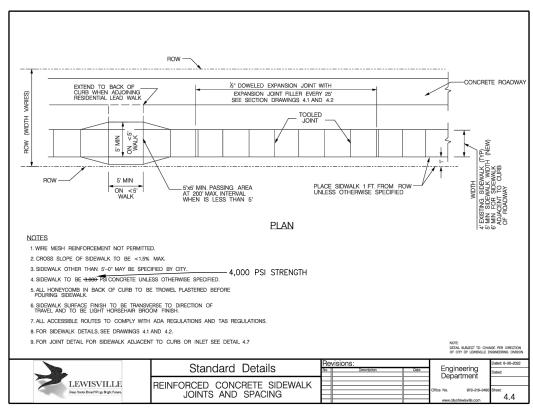

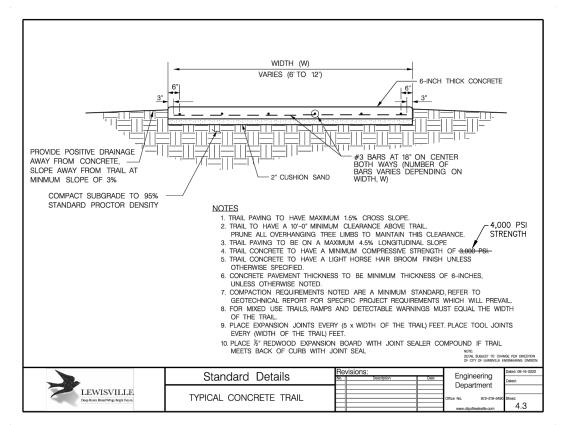

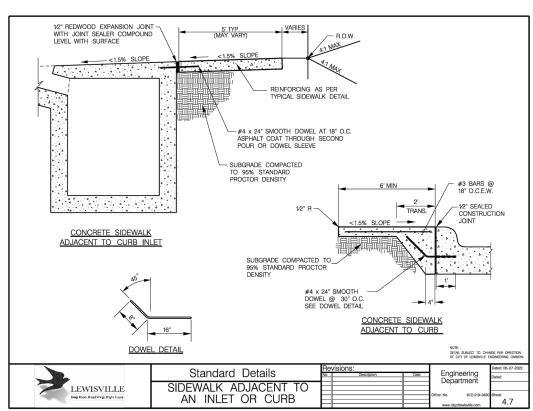

These plans and related specifications were prepared for construction of this specific project only. Reuse of these documents is not permitted without written authorization of Birkhoff, Hendricks & Carter, L.L.P. If this drawing is converted to an electronic file, if any discrepancy occurs between the electronic file and the Birkhoff, Hendricks & Garter, L.L.P. original document, the original document will govern in all cases.

#### BIRKHOFF, HENDRICKS & CARTER, L.L.P.

PROFESSIONAL ENGINEERS
TBPELS Engineer Firm No. 526; Survey Firm No. 10031800
Dallas, Texas 75243 (214) 361-7900

04/16/2025



# **PUBLIC SERVICES** CITY OF LEWISVILLE

MIDWAY BRANCH FORCE MAIN

MISC. DETAILS


\* ANDREW MATA, JR. 102244


2024 115


JUNE 2025

42

sheet title

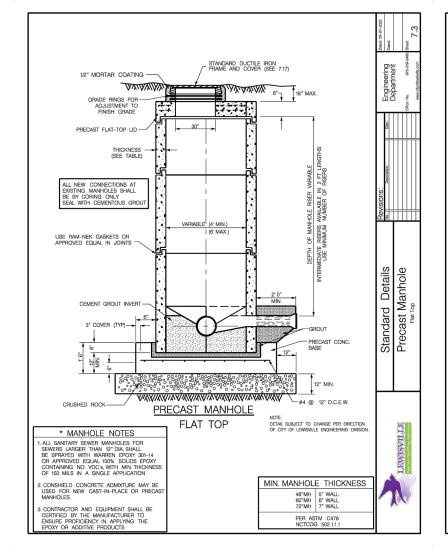

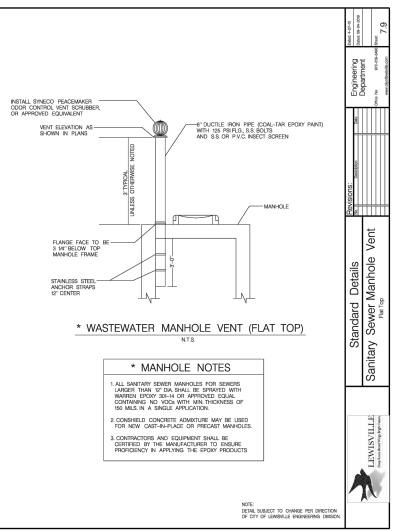

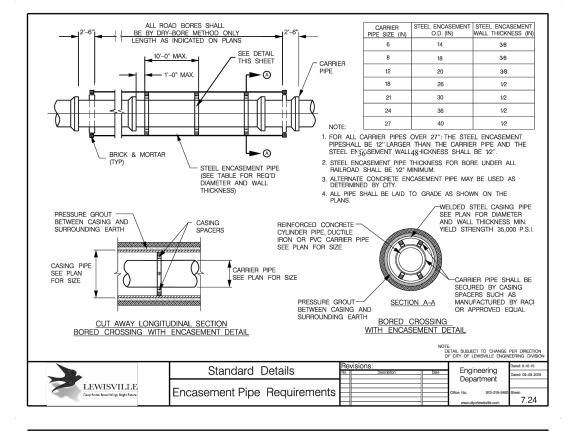

#### SANITARY SEWER GENERAL NOTES AND TESTING

- 1. SANITARY SEWER LINE MINIMUM DIAMETER IS 8-INCHES IN DIAMETER. SERVICE LATERALS HAVE A MINIMUM DIAMETER OF 4-INCHES.
- 2. SANITARY SEWER LINE INSTALLATIONS MAY BE SUBJECT TO INFILTRATION TESTING, EXFILTRATION TESTING, MANDREL TESTING, AND LOW PRESSURE AIR TESTING IN ACCORDANCE WITH THE TEXAS ADMINISTRATIVE CODE RULE 317.2.
- 3, ALL SANITARY SEWER LINE INSTALLATIONS MUST HAVE A TVI PERFORMED, A COPY OF THE TVI WILL BE PROVIDED TO THE CITY FOR REVIEW BEFORE ACCEPTANCE OF THE SANITARY SEWER.
- 4. MANHOLES WILL BE VACUUM TESTED IN ACCORDANCE WITH NCTCOG CONSTRUCTION METHOD 502.1.5.2
- 5. SANITARY SEWER LINE INSTALLATIONS THAT CROSS OR CLOSELY PARALLEL A WATER LINE MUST BE DESIGNED IN ACCORDANCE WITH THE TEXAS ADMINISTRATIVE CODE RULE 217.53.
- 6. SANITARY SEWER LINE EMBEDMENT MUST BE IN ACCORDANCE WITH THE CITY OF LEWISVILLE STANDARD CONSTRUCTION DETAILS.
- 7. DO NOT PLACE SEWER PIPE WHERE IT IS LIKELY TO BE DAMAGED.
- 8. MECHANICAL COMPACTION IS REQUIRED FOR TRENCH BACKFILL. DO NOT USE THE EXCAVATOR BUCKET FOR COMPACTION.

NOTE:
DETAIL SUBJECT TO CHANGE PER DIRECTION
OF CITY OF LEWISVILLE ENGINEERING DIVISION

	Ctandard	Details	Re	visions:			Dated: 4-27-10
	Standard	Details	No.	Description	Date	Engineering Department	Dated: 09-09-2019
LEWISVILLE			F			Office No. 972-219-3490	
Deep Roots, Broad Wings, Bright, Fusure.	General Notes	and Testing				www.cityoflewisville.com	7.25

BIRKHOFF, HENDRICKS & CARTER, L.L.P.

PROFESSIONAL ENGINEERS
TBPELS Engineer Firm No. 526; Survey Firm No. 10031800
Dallas, Texas 75243 (214) 361-7900

MISC. DETAILS



2024 115

JUNE 2025 43

These plans and related specifications were prepared for construction of this specific project only. Reuse of these documents is not permitted without written authorization of Birkhoff, Hendricks & Carter, LLP. If this drawing is converted to an electronic file, if any discrepancy occurs between the electronic file and the Birkhoff, Hendricks & Carter, LLP. Original document, the original document will govern in all cases.





# **PUBLIC SERVICES** CITY OF LEWISVILLE


# MIDWAY BRANCH FORCE MAIN


PLOT STYLE: 11x17.ctb

sheet title

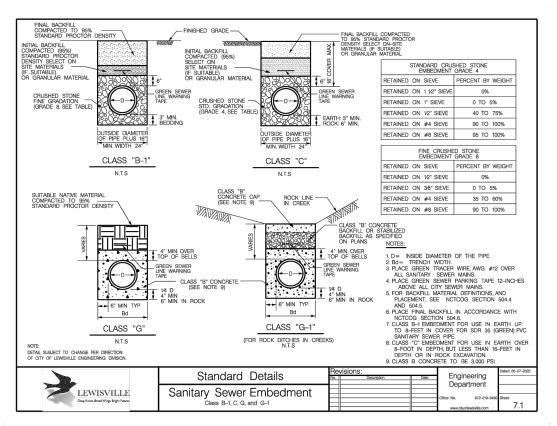

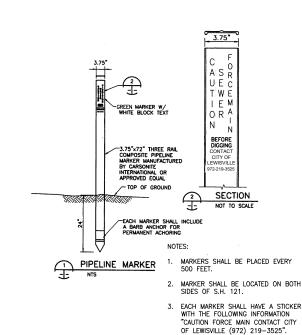

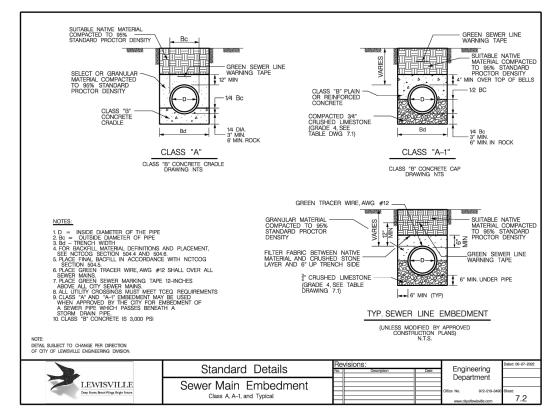

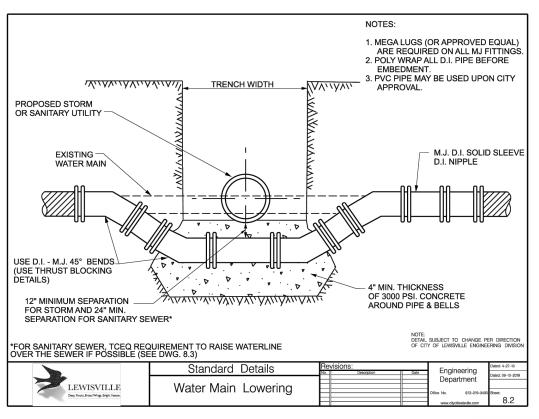

These plans and related specifications were prepared for construction of this specific project only. Reuse of these documents is not permitted without written authorization of Birkhoff, Hendricks & Carter, LLP. If this drawing is converted to an electronic file, if any discrepancy occurs between the electronic file and the Birkhoff, Hendricks & Carter, LLP. Original document, the original and the Birkhoff, Hendricks & Carter, LLP. Original document, the original and the Birkhoff in all cases:

#### BIRKHOFF, HENDRICKS & CARTER, L.L.P.

PROFESSIONAL ENGINEERS
TBPELS Engineer Firm No. 526; Survey Firm No. 10031800
Dallas, Texas 75243 (214) 361-7900

04/16/2025



REVISED: 6/16/25 - Jyork

**PUBLIC SERVICES** CITY OF LEWISVILL

MIDWAY BRANCH FORCE MAIN

PLOT STYLE: 11x17.ctb


MISC. DETAILS


\* ANDREW MATA, JR. 102244

2024 115 JUNE 2025

44

sheet title

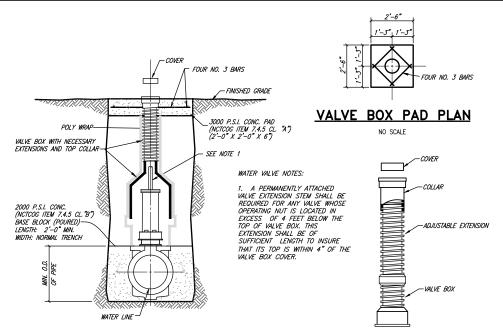

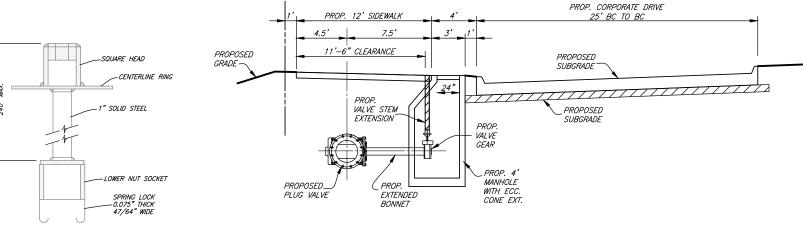

#### PLUG VALVE WITH MANHOLE ALONG PROPOSED CORPORATE DRIVE


STATIONS 176+85, 196+85 AND 216+85


NO SCALE


#### PLUG VALVE SETTING & BOX

PLUG BALVE EXTERIOR TO BE EPOXY COATED 4 MILS MIN. FLANGE x FLANGE STAINLESS STEEL BOLTING (316) WORM GEAR W/ OPERATING NUT

### VALVE BOX WITH EXTENSION

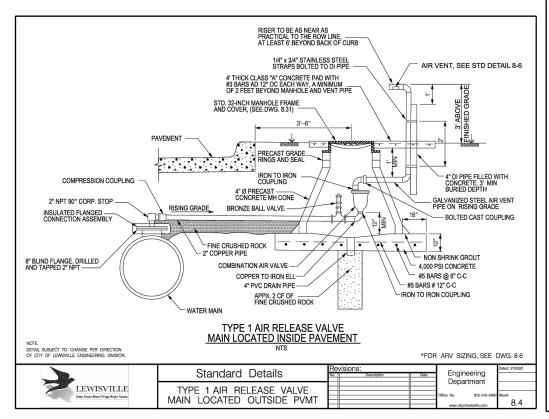

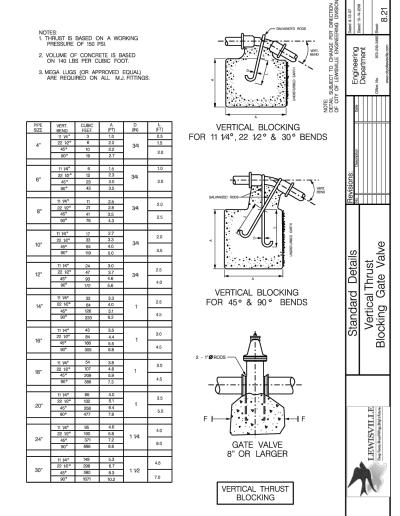

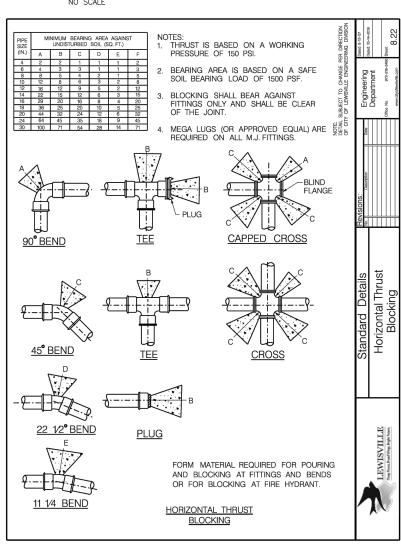

These plans and related specifications were prepared for construction of this specific project only. Reuse of these documents is not permitted without written authorization of Birkhoff, Hendricks & Corter, L.L.P. If this drawing is converted to an electronic file, if any discrepancy occurs between the electronic file and the Birkhoff, Hendricks & Carter, L.L.P. original document, the original document will govern in all cases.

BIRKHOFF, HENDRICKS & CARTER, L.L.P.

PROFESSIONAL ENGINEERS
TBPELS Engineer Firm No. 526; Survey Firm No. 10031800
Dallas, Texas 75243 (214) 361-7900

04/16/2025



# **PUBLIC SERVICES** CITY OF LEWISVILL

# MIDWAY BRANCH FORCE MAIN

SPRING LOCK VALVE EXTENSION

sheet title

MISC. DETAILS



2024 115 JUNE 2025

Sheet 45

#### BARRICADE AND CONSTRUCTION (BC) STANDARD SHEETS GENERAL NOTES:

- 1. The Barricade and Construction Standard Sheets (BC sheets) are intended to show typical examples for placement of temporary traffic control devices, construction pavement markings, and typical work zone signs. The information contained in these sheets meet or exceed the requirements shown in the "Texas Manual on Uniform Traffic Control Devices" (TMUTCD).
- 2. The development and design of the Traffic Control Plan (TCP) is the responsibility of the Engineer.
- 3. The Contractor may propose changes to the TCP that are signed and sealed by a licensed professional engineer for approval. The Engineer may develop, sign and seal Contractor proposed changes.
- 4. The Contractor is responsible for installing and maintaining the traffic control devices as shown in the plans. The Contractor may not move or change the approximate location of any device without the approval of the Engineer.
- 5. Geometric design of lane shifts and detours should, when possible, meet the applicable design criteria contained in manuals such as the American Association of State Highway and Transportation Officials (AASHTO), "A Policy on Geometric Design of Highways and Streets," the TxDOT "Roadway Design Manual" or engineering judgment.
- 6. When projects abut, the Engineer(s) may omit the END ROAD WORK, TRAFFIC FINES DOUBLE, and other advance warning signs if the signing would be redundant and the work areas appear continuous to the motorists. If the adjacent project is completed first, the Contractor shall erect the necessary warning signs as shown on these sheets, the TCP sheets or as directed by the Engineer. The BEGIN ROAD WORK NEXT X MILES sign shall be revised to show appropriate work zone distance.
- 7. The Engineer may require duplicate warning signs on the median side of divided highways where median width will permit and traffic volumes justify the signing.
- 8. All signs shall be constructed in accordance with the details found in the "Standard Highway Sign Designs for Texas," latest edition. Sign details not shown in this manual shall be shown in the plans or the Engineer shall provide a detail to the Contractor before the sign is manufactured.
- 9. The temporary traffic control devices shown in the illustrations of the BC sheets are examples. As necessary, the Engineer will determine the most appropriate traffic control devices to be used.
- 10. Where highway construction or maintenance work is being undertaken, other than mobile operations as defined by the Texas Manual on Uniform Traffic Control Devices, CSJ limit signs are required. CSJ limit signs are shown on BC(2). The OBEY WARNING SIGNS STATE LAW sign, STAY ALERT TALK OR TEXT LATER and the WORK ZONE TRAFFIC FINES DOUBLE sign with plaque shall be erected in advance of the CSJ limits. The BEGIN ROAD WORK NEXT X MILES, CONTRACTOR and END ROAD WORK signs shall be erected at or near the CSJ limits. For mobile operations, CSJ limit signs are not required.
- 11. Traffic control devices should be in place only while work is actually in progress or a definite need exists.
- 12. The Engineer has the final decision on the location of all traffic control devices.
- 13. Inactive equipment and work vehicles, including workers' private vehicles must be parked away from travel lanes. They should be as close to the right-of-way line as possible, or located behind a barrier or guardrail, or as approved by the Engineer.

#### WORKER SAFETY NOTES:

- 1. Workers on foot who are exposed to traffic or to construction equipment within the right-of-way shall wear high-visibility safety apparel meeting the requirements of ISEA "American National Standard for High-Visibility Apparel," or equivalent revisions, and labeled as ANSI 107-2004 standard performance for Class 2 or 3 risk exposure. Class 3 garments should be considered for high traffic volume work areas or night time work.
- 2. Except in emergency situations, flagger stations shall be illuminated when flagging is used at night.

#### COMPLIANT WORKZONE TRAFFIC CONTROL DEVICES

- Only pre-qualified products shall be used. The "Compliant Work Zone Traffic Control Devices List" (CWZTCD) describes pre-qualified products and their sources.
- 2. Work zone traffic control devices shall be compliant with the Manual for Assessing safety Hardware (MASH).

# THE DOCUMENTS BELOW CAN BE FOUND ON-LINE AT http://www.txdot.gov COMPLIANT WORK ZONE TRAFFIC CONTROL DEVICES LIST (CWZTCD) DEPARTMENTAL MATERIAL SPECIFICATIONS (DMS) MATERIAL PRODUCER LIST (MPL) ROADWAY DESIGN MANUAL - SEE "MANUALS (ONLINE MANUALS)" STANDARD HIGHWAY SIGN DESIGNS FOR TEXAS (SHSD) TEXAS MANUAL ON UNIFORM TRAFFIC CONTROL DEVICES (TMUTCD) TRAFFIC ENGINEERING STANDARD SHEETS

SHEET 1 OF 12




Traffic Safety Division Standard

# BARRICADE AND CONSTRUCTION GENERAL NOTES AND REQUIREMENTS

BC(1)-21

FILE:	bc-21.dgn	DN: T:	×D0T	ck: TxDOT	DW:	TxDOT	ск: TxDOT
C TxDOT	November 2002	CONT	SECT	JOB		HI	CHWAY
4-03	REVISIONS 7-13						
9-07	8-14	DIST		COUNTY			SHEET NO.
5-10	5-21						

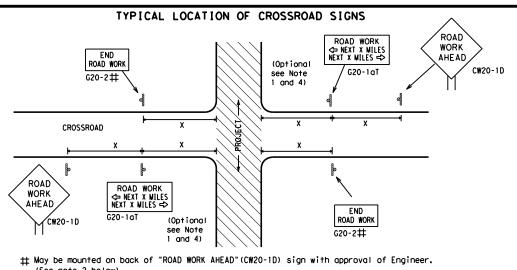

- (See note 2 below)
- The typical minimum signing on a crossroad approach should be a "ROAD WORK AHEAD" (CW20-1D) sign and a (G20-2) "END ROAD WORK" sign, unless noted otherwise in plans.
- 2. The Engineer may use the reduced size 36" x 36" ROAD WORK AHEAD (CW20-1D) sign mounted back to back with the reduced size 36" x 18" "END ROAD WORK" (G20-2) sign on low volume crossroads (see Note 4 under "Typical Construction Warning Sign Size and Spacing"). See the "Standard Highway Sign Designs for Texas" manual for sign details. The Engineer may omit the advance warning signs on low volume crossroads. The Engineer will determine whether a road is low volume as per TMUTCD Part 5. This information shall be shown in the plans.
- Based on existing field conditions, the Engineer/Inspector may require additional signs such as FLAGGER AHEAD, LOOSE GRAVEL, or other appropriate signs. When additional signs are required, these signs will be considered part of the minimum requirements. The Engineer/Inspector will determine the proper location and spacing of any sign not shown on the BC sheets, Traffic Control Plan sheets or the Work Zone Standard Sheets.
- The "ROAD WORK NEXT X MILES" (G20-1aT) sign shall be required at high volume crossroads to advise motorists of the length of construction in either direction from the intersection. The Engineer will determine whether a roadway is considered high volume.
- 5. Additional traffic control devices may be shown elsewhere in the plans for higher volume crossroads.
- When work occurs in the intersection area, appropriate traffic control devices, as shown elsewhere in the plans or as determined by the Engineer/Inspector, shall be in place.

#### BEGIN T-INTERSECTION WORK ZONE ★ ★ G20-9TP **X X** R20-5T FINES DOUBL X R20-50TP NORKERS ARE PRESENT ROAD WORK ← NEXT X WILES X X G20-2bT WORK ZONE G20-1bTI $\Diamond$ INTERSECTED 1000'-1500' - Hwy 1 Block - City 1000'-1500' - Hwy 1 Block - City ROADWAY $\Rightarrow$ ROAD WORK G20-16TR NEXT X MILES € 80' WORK ZONE G20-2bT \* \* Limit BEGIN G20-5T \* \* G20-9TP ZONE TRAFFI G20-6T \* \* R20-5T FINES DOUBLE END ROAD WORK \* R20-5gTP BORKERS G20-2

#### CSJ LIMITS AT T-INTERSECTION

- 1. The Engineer will determine the types and location of any additional traffic control devices, such as a flagger and accompanying signs, or other signs, that should be used when work is being performed at or near an intersection.
- 2. If construction closes the road at a T-intersection, the Contractor shall place the "CONTRACTOR NAME"(G20-6T) sign behind the Type 3 Barricades for the road closure (see BC(10) also). The "ROAD WORK NEXT X MILES" left arrow(G20-1bTL) and "ROAD WORK NEXT X MILES" right arrow (G20-1bTR)" signs shall be replaced by the detour signing called for in the plans.

SAMPLE LAYOUT OF SIGNING FOR WORK BEGINNING AT THE CSJ LIMITS

## TYPICAL CONSTRUCTION WARNING SIGN SIZE AND SPACING 1,5,6

#### SIZE

onventional

# Expressway/

	Posted Speed	Sign∆ Spacing "X"
	MPH	Feet (Apprx.)
	30	120
	35	160
	40	240
1	45	320
	50	400
	55	500 <sup>2</sup>
	60	600²
1	65	700 <sup>2</sup>
	70	800 <sup>2</sup>
	75	900 <sup>2</sup>
	80	1000 <sup>2</sup>
,	*	* 3

SPACING

- Number Freeway or Series CW204 CW21 48" × 48' CW22 48" x 48" CW23 CW25 CW1, CW2, CW7. CW8. 36" x 36" 48" x 48' CW9, CW11 CW14 CW3, CW4, CW5, CW6, 48" x 48" 48" x 48' CW8-3, CW10, CW12
- \* For typical sign spacings on divided highways, expressways and freeways, see Part 6 of the "Texas Manual on Uniform Traffic Control Devices" (TMUTCD) typical application diagrams or TCP Standard Sheets.
- $\triangle$  Minimum distance from work area to first Advance Warning sign nearest the work area and/or distance between each additional sign.

#### GENERAL NOTES

Sign

- 1. Special or larger size signs may be used as necessary.
- 2. Distance between signs should be increased as required to have 1500 feet advance warning.
- 3. Distance between signs should be increased as required to have 1/2 mile or more advance warning.
- 4. 36" x 36" "ROAD WORK AHEAD" (CW20-1D) signs may be used on low volume crossroads at the discretion of the Engineer as per TMUTCD Part 5. See Note 2 under "Typical Location of Crossroad Signs".
- 5. Only diamond shaped warning sign sizes are indicated.
- 6. See sign size listing in "TMUTCD", Sign Appendix or the "Standard Highway Sign Designs for Texas" manual for complete list of available sign design

#### WORK AREAS IN MULTIPLE LOCATIONS WITHIN CSJ LIMITS \* \* G20-9TP SPEED STAY ALERT ROAD LIMIT R4-1 DO NOT PASS appropriate: OBEY TRAFFIC ★ ★ R20-5T WORK FINES WARNING \* \* G20-5T ROAD WORK CW1-4L AHEAD DOUBLE SIGNS CW20-1D ROAD \* R20-5aTP ME PRESENT STATE LAW TALK OR TEXT LATER CW13-1P R2-1 X X ROAD ★ ★ G20-6T WORK WORK G20-10T \* \* R20-3T X X AHEAD CONTRACTOR AHEAD Type 3 Barricade or (WPH) CW13-1P CW20-1D channelizing devices $\Diamond$ $\Diamond$ $\Leftrightarrow$ $\Leftrightarrow$ $\Rightarrow$ $\Leftrightarrow$ Beginning of NO-PASSING $\Rightarrow$ $\Rightarrow$ SPEED END G20-2bT X X R2-1 LIMIT line should 3X $\otimes | \times \times$ FND coordinate ROAD WORK When extended distances occur between minimal work spaces, the Engineer/Inspector should ensure additional with sign location "ROAD WORK AHEAD"(CW20-1D)signs are placed in advance of these work areas to remind drivers they are still G20-2 X X **NOTES** within the project limits. See the applicable TCP sheets for exact location and spacing of signs and channelizina devices.

The Contractor shall determine the appropriate distance to be placed on the G20-1 series signs and "BEGIN ROAD WORK NEXT X MILES" (G20-5T) sign for each specific project. This distance shall replace the "X" and shall be rounded to the nearest whole mile with the approval of the Engineer. No decimals shall be used.

- The "BEGIN WORK ZONE" (G20-9TP) and "END WORK ZONE" (G20-2bT shall be used as shown on the sample layout when advance signs are required outside the CSJ Limits. They inform the motorist of entering or leaving a part of the work zone lying outside the CSJ Limits where traffic fines may double if workers are present.
- \*\* CSJ limit signing is required for highway construction and maintenance work, with the exception of mobile operations.
- Area for placement of "ROAD WORK AHEAD" (CW20-1D) sign and other signs or devices as called for on the Traffic
- Contractor will install a regulatory speed limit sign at the end of the work zone.

	LEGEND
Ι	Type 3 Barricade
000	Channelizing Devices
۴	Sign
x	See Typical Construction Warning Sign Size and Spacing chart or the TMUTCD for sign spacing requirements.

#### SHEET 2 OF 12

Texas Department of Transportation

Traffic Safety

# BARRICADE AND CONSTRUCTION PROJECT LIMIT


BC(2)-21

			•	_			
LE:	bc-21.dgn	DN: T	<dot< td=""><td>ck: TxDOT</td><td>DW:</td><td>TxDOT</td><td>ck: TxDOT</td></dot<>	ck: TxDOT	DW:	TxDOT	ck: TxDOT
TxD0T	November 2002	CONT	SECT	JOB		н	GHWAY
	REVISIONS						
9-07	8-14	DIST		COUNTY			SHEET NO.
7-13	5-21						

SAMPLE LAYOUT OF SIGNING	FOR WORK BEGINNING DOWNS	TREAM OF THE CSJ LIMITS	BEGIN	
ROAD CLOSED R11-2  CW1-6 Type 3 Borricade or channelizing devices	CW13-1P X X X	ROAD WORK WORK WAT X MILE  X  BEGIN ROAD WORK WEXT X MILES ADMESS CITY STATE CONTRACTOR	* **G20-9TP WORK ZONE  REPED ** **R20-5T FINES DOUBLE  ** **R20-50TP **  X X	STAY ALERT  OBEY WARNING SIGNS STATE LAW  G20-10T  X  X  X  X  X
WORK SPACE &	Channelizing levices	END ROAD WORK G20-2 **	CSJ Limit     SPEED   R2-1   LIMIT   W	END CORE COOL COOL COOL COOL COOL COOL COOL COO

# TYPICAL APPLICATION OF WORK ZONE SPEED LIMIT SIGNS

Work zone speed limits shall be regulatory, established in accordance with the "Procedures for Establishing Speed Zones," and approved by the Texas Transportation Commission, or by City Ordinance when within Incorporated City Limits.

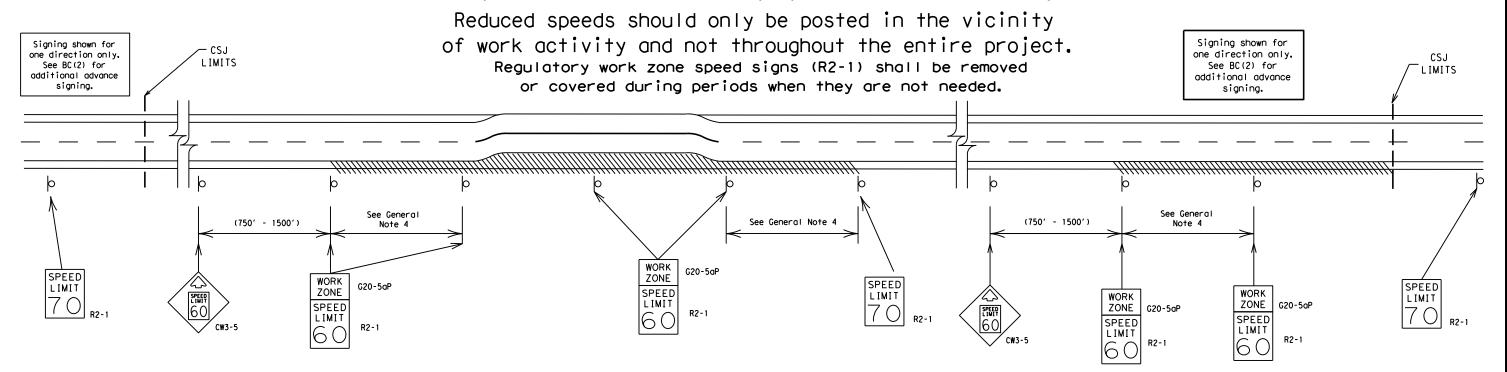

#### GUIDANCE FOR USE:

#### LONG/INTERMEDIATE TERM WORK ZONE SPEED LIMITS

This type of work zone speed limit should be included on the design of the traffic control plans when restricted geometrics with a lower design speed are present in the work zone and modification of the geometrics to a higher design speed is not feasible.

Long/Intermediate Term Work Zone Speed Limit signs, when approved as described above, should be posted and visible to the motorist when work activity is present. Work activity may also be defined as a change in the roadway that requires a reduced speed for motorists to safely negotiate the work area, including:

- a) rough road or damaged pavement surface
- b) substantial alteration of roadway geometrics (diversions)
- c) construction detours
- d) grade
- e) width
- f) other conditions readily apparent to the driver

As long as any of these conditions exist, the work zone speed limit signs should remain in place.

#### SHORT TERM WORK ZONE SPEED LIMITS

This type of work zone speed limit may be included on the design of the traffic control plans when workers or equipment are not behind concrete barrier, when work activity is within 10 feet of the traveled way or actually in the traveled way.

Short Term Work Zone Speed Limit signs should be posted and visible to the motorists only when work activity is present. When work activity is not present. signs shall be removed or covered. (See Removing or Covering on BC(4)).

#### GENERAL NOTES

- 1. Regulatory work zone speed limits should be used only for sections of construction projects where speed control is of major importance.
- 2. Regulatory work zone speed limit signs shall be placed on supports at a 7 foot minimum mounting height.
- 3. Speed zone signs are illustrated for one direction of travel and are normally posted for each direction of travel.
- 4. Frequency of work zone speed limit signs should be:

40 mph and greater 0.2 to 2 miles

35 mph and less 0.2 to 1 mile

- 5. Regulatory speed limit signs shall have black legend and border on a white reflective background (See "Reflective Sheeting" on BC(4)).
- 6. Fabrication, erection and maintenance of the "ADVANCE SPEED LIMIT" (CW3-5) sign, "WORK ZONE"(G20-5aP) plaque and the "SPEED LIMIT"(R2-1)signs shall not be paid for directly, but shall be considered subsidiary to Item 502.
- 7. Turning signs from view, laying signs over or down will not be allowed, unless as otherwise noted under "REMOVING OR COVERING" on BC(4).
- 8. Techniques that may help reduce traffic speeds include but are not limited to: A. Law enforcement.
  - B. Flagger stationed next to sign.
  - C. Portable changeable message sign (PCMS).
  - D. Low-power (drone) radar transmitter.
  - E. Speed monitor trailers or signs.
- 9. Speeds shown on details above are for illustration only. Work Zone Speed Limits should only be posted as approved for each project.
- 10. For more specific guidance concerning the type of work, work zone conditions and factors impacting allowable regulatory construction speed zone reduction see TxDOT form #1204 in the TxDOT e-form system.

SHEET 3 OF 12



Traffic Safety Division Standard

BARRICADE AND CONSTRUCTION WORK ZONE SPEED LIMIT


BC(3)-21

ILE:	bc-21.dgn	DN: Tx[	T00	ck: TxDOT	DW:	TxDOT	ck: TxDOT
C) TxDOT	November 2002	CONT	SECT	JOB		н	GHWAY
	REVISIONS						
9-07 7-13	8-14 5-21	DIST		COUNTY			SHEET NO.
1-13	J-51						

TYPICAL MINIMUM CLEARANCES FOR LONG TERM AND INTERMEDIATE TERM SIGNS 12' min. ROAD ROAD ROAD ROAD WORK minimum WORK WORK WORK from AHEAD AHEAD AHEAD curb AHEAD min. \* \* XX 7.0' min. 7.0' min. 9.0' max. 6' or 7.0' min. 9.0' max. 6.0' min. greater 9.0' max. Poved Paved shou I der shoul de

> \* When placing skid supports on unlevel ground, the leg post lengths must be adjusted so the sign appears straight and plumb. Objects shall NOT be placed under skids as a means of leveling.

\* \* When plaques are placed on dual-leg supports, they should be attached to the upright nearest the travel lane. Supplemental plaques (advisory or distance) should not cover the surface of the parent sign.

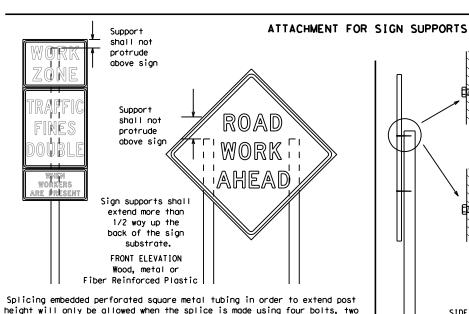

SIDE ELEVATION above and two below the spice point. Splice must be located entirely behind Wood the sign substrate, not near the base of the support. Splice insert lengths

Nails shall NOT be allowed. Each sign shall be attached directly to the sign support. Multiple signs shall not be joined or spliced by any means. Wood supports shall not be extended or repaired by splicing or

other means.

Attachment to wooden supports

will be by bolts and nuts

or screws. Use TxDOT's or

manufacturer's recommended

procedures for attaching sign

substrates to other types of


sign supports

#### STOP/SLOW PADDLES

should be at least 5 times nominal post size, centered on the splice and

of at least the same gauge material.

- 1. STOP/SLOW paddles are the primary method to control traffic by flaggers. The STOP/SLOW paddle size should be 24" x 24".
- STOP/SLOW paddles shall be retroreflectorized when used at night. 3. STOP/SLOW paddles may be attached to a staff with a minimum
- length of 6' to the bottom of the sign. 4. Any lights incorporated into the STOP or SLOW paddle faces shall only be as specifically described in Section 6E.03 Hand Signaling Devices in the TMUTCD.

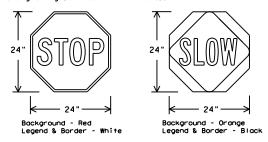

SHEETING RE	QUIREMENT	(S (WHEN USED AT NIGHT)
USAGE	COLOR	SIGN FACE MATERIAL
BACKGROUND	RED	TYPE B OR C SHEETING
BACKGROUND	ORANGE	TYPE B <sub>FL</sub> OR C <sub>FL</sub> SHEETING
LEGEND & BORDER	WHITE	TYPE B OR C SHEETING
LEGEND & BORDER	BLACK	ACRYLIC NON-REFLECTIVE FILM

#### CONTRACTOR REQUIREMENTS FOR MAINTAINING PERMANENT SIGNS WITHIN THE PROJECT LIMITS

- Permanent signs are used to give notice of traffic laws or regulations, call attention to conditions that are potentially hazardous to traffic operations, show route designations, destinations, directions, distances, services, points of interest, and other geographical, recreational, specific service (LOGO), or cultural information. Drivers proceeding through a work zone need the same, if not better route guidance as normally installed on a roadway without construction.
- When permanent regulatory or warning signs conflict with work zone conditions, remove or cover the permanent signs until the permanent sign message matches the roadway condition. For details for covering large guide signs see the TS-CD standard.
- When existing permanent signs are moved and relocated due to construction purposes, they shall be visible to motorists at all times.
- If existing signs are to be relocated on their original supports, they shall be installed on crashworthy bases as shown on the SMD Standard sheets. The signs shall meet the required mounting heights shown on the BC Sheets or the SMD Standards. This work should be paid for under the appropriate pay item for relocating existing signs.
- If permanent signs are to be removed and relocated using temporary supports. the Contractor shall use crashworthy supports as shown on the BC standard sheets, TLRS standard sheets or the CW7TCD list. The signs shall meet the required mounting heights shown on the BC, or the SMD standard sheets during construction. This work should be paid for under the appropriate pay item for relocating existing signs.
- Any sign or traffic control device that is struck or damaged by the Contractor or his/her construction equipment shall be replaced as soon as possible by the Contractor to ensure proper guidance for the motorists. This will be subsidiary to Item 502.

#### GENERAL NOTES FOR WORK ZONE SIGNS

- Contractor shall install and maintain signs in a straight and plumb condition and/or as directed by the Engineer.
- Wooden sign posts shall be painted white.
- Barricades shall NOT be used as sign supports.
- All signs shall be installed in accordance with the plans or as directed by the Engineer. Signs shall be used to regulate, warn, and guide the traveling public safely through the work zone.
- The Contractor may furnish either the sign design shown in the plans or in the "Standard Highway Sign Designs for Texas" (SHSD). The Engineer/Inspector may require the Contractor to furnish other work zone signs that are shown in the TMUTCD but may have been omitted from the plans. Any variation in the plans shall be documented by written agreement between the Engineer and the Contractor's Responsible Person. All changes must be documented in writing before being implemented. This can include documenting the changes in the Inspector's TxDOT diary and having both the Inspector and Contractor initial and date the agreed upon changes.
- The Contractor shall furnish sign supports listed in the "Compliant Work Zone Traffic Control Device List" (CWZTCD) for small roadside signs. Supports for temporary large roadside signs shall meet the requirements detailed on the Temporary Large Roadside Signs (TLRS) standard sheets. The Contractor shall install the sign support in accordance with the manufacturer's recommendations. If there is a question reaardina installation procedures, the Contractor shall furnish the Engineer a copy of the manufacturer's installation recommendations so the Engineer can verify the correct procedures are being followed.
- The Contractor is responsible for installing signs on approved supports and replacing signs with damaged or cracked substrates and/or damaged or marred reflective sheeting as directed by the Engineer/Inspector.
- Identification markings may be shown only on the back of the sign substrate. The maximum height of letters and/or company logos used for identification shall be 1 inch.
- The Contractor shall replace damaged wood posts. New or damaged wood sign posts shall not be spliced.

#### <u>DURATION OF WORK (as defined by the "Texas Manual on Uniform Traffic Control Devices" Part 6)</u>

- The types of sign supports, sign mounting height, the size of signs, and the type of sign substrates can vary based on the type of work being performed. The Engineer is responsible for selecting the appropriate size sign for the type of work being performed. The Contractor is responsible for ensuring the sign support, sign mounting height and substrate meets manufacturer's recommendations in regard to crashworthiness and duration of work requirements.
- a. Long-term stationary work that occupies a location more than 3 days.
- Intermediate-term stationary work that occupies a location more than one daylight period up to 3 days, or nighttime work lasting more than one hour.
- Short-term stationary daytime work that occupies a location for more than 1 hour in a single daylight period.
- Short, duration work that occupies a location up to 1 hour. Mobile - work that moves continuously or intermittently (stopping for up to approximately 15 minutes.)

#### SIGN MOUNTING HEIGHT

- The bottom of Long-term/Intermediate-term signs shall be at least 7 feet, but not more than 9 feet, above the paved surface, except as shown for supplemental plagues mounted below other signs.
- The bottom of Short-term/Short Duration signs shall be a minimum of 1 foot above the pavement surface but no more than 2 feet above
- the ground. Long-term/Intermediate-term Signs may be used in lieu of Short-term/Short Duration signing.
- Short-term/Short Duration signs shall be used only during daylight and shall be removed at the end of the workday or raised to appropriate Long-term/Intermediate sign height.
  - Regulatory signs shall be mounted at least 7 feet, but not more than 9 feet, above the paved surface regardless of work duration.

#### SIZE OF SIGNS

The Contractor shall furnish the sign sizes shown on BC (2) unless otherwise shown in the plans or as directed by the Engineer.

#### SIGN SUBSTRATES

- The Contractor shall ensure the sign substrate is installed in accordance with the manufacturer's recommendations for the type of sign support that is being used. The CWZTCD lists each substrate that can be used on the different types and models of sign supports.
- "Mesh" type materials are NOT an approved sign substrate, regardless of the tightness of the weave.
- All wooden individual sign panels fabricated from 2 or more pieces shall have one or more plywood cleat, 1/2" thick by 6" wide, fastened to the back of the sign and extending fully across the sign. The cleat shall be attached to the back of the sign using wood screws that do not penetrate the face of the sign panel. The screws shall be placed on both sides of the splice and spaced at 6" centers. The Engineer may approve other methods of splicing the sign face.

#### REFLECTIVE SHEETING

- 1. All signs shall be retroreflective and constructed of sheeting meeting the color and retro-reflectivity requirements of DMS-8300
- for rigid signs or DMS-8310 for roll-up signs. The web address for DMS specifications is shown on BC(1).
- White sheeting, meeting the requirements of DMS-8300 Type A, shall be used for signs with a white background. 3. Orange sheeting, meeting the requirements of DMS-8300 Type  $B_{FL}$  or Type  $C_{FL}$ , shall be used for rigid signs with orange backgrounds.

#### SIGN LETTERS

1. All sign letters and numbers shall be clear, and open rounded type uppercase alphabet letters as approved by the Federal Highway Administration (FHWA) and as published in the "Standard Highway Sign Design for Texas" manual. Signs, letters and numbers shall be of first class workmanship in accordance with Department Standards and Specifications.

#### REMOVING OR COVERING

- When sign messages may be confusing or do not apply, the signs shall be removed or completely covered.
- Long-term stationary or intermediate stationary signs installed on square metal tubing may be turned away from traffic 90 degrees when the sign message is not applicable. This technique may not be used for signs installed in the median of divided highways or near any intersections where the sign may be seen from approaching traffic.
- Signs installed on wooden skids shall not be turned at 90 degree angles to the roadway. These signs should be removed or completely covered when not required.
- When signs are covered, the material used shall be opaque, such as heavy mil black plastic, or other materials which will cover the entire sign face and maintain their opaque properties under automobile headlights at night, without damaging the sign sheeting.
- Burlap shall NOT be used to cover signs. Duct tape or other adhesive material shall NOT be affixed to a sign face.
- Signs and anchor stubs shall be removed and holes backfilled upon completion of work.

#### SIGN SUPPORT WEIGHTS

- 1. Where sign supports require the use of weights to keep from turning over, the use of sandbags with dry, cohesionless sand should be used. The sandbags will be tied shut to keep the sand from spilling and to maintain a
- constant weight.
- Rock, concrete, iron, steel or other solid objects shall not be permitted for use as sign support weights. Sandbags should weigh a minimum of 35 lbs and a maximum of 50 lbs.
- Sandbags shall be made of a durable material that tears upon vehicular
- impact. Rubber (such as tire inner tubes) shall NOT be used. Rubber ballasts designed for channelizing devices should not be used for ballast on portable sign supports. Sign supports designed and manufactured
- with rubber bases may be used when shown on the CWZTCD list. Sandbags shall only be placed along or laid over the base supports of the traffic control device and shall not be suspended above ground level or
- hung with rope, wire, chains or other fasteners. Sandbags shall be placed along the length of the skids to weigh down the sign support. Sandbags shall NOT be placed under the skid and shall not be used to level

#### sign supports placed on slopes.

FLAGS ON SIGNS

1. Flags may be used to draw attention to warning signs. When used, the flag shall be 16 inches square or larger and shall be orange or fluorescent red-orange in color. Flags shall not be allowed to cover any portion of the sign face.

SHEET 4 OF 12

Traffic Safety Division Standard



## BARRICADE AND CONSTRUCTION TEMPORARY SIGN NOTES

BC(4)-21

LE:	bc-21.dgn	DN: T	<dot< td=""><td>ck: TxDOT</td><td>DW:</td><td>TxDOT</td><td>ск: TxDOT</td></dot<>	ck: TxDOT	DW:	TxDOT	ск: TxDOT
)TxDOT	November 2002	CONT	SECT	JOB		HIO	CHWAY
	REVISIONS						
9-07	8-14	DIST		COUNTY			SHEET NO.
7-13	5-21						




-2" x 2"


12 ga. upright

2"

SINGLE LEG BASE

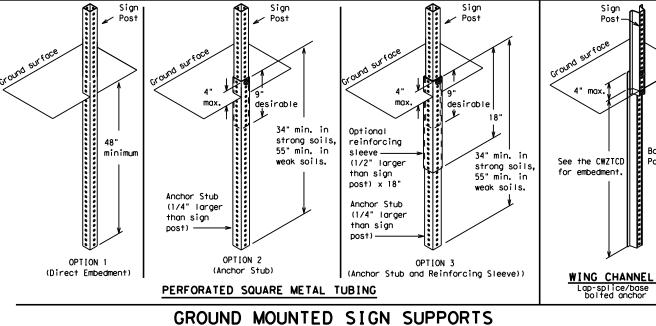

Refer to the CWZTCD and the manufacturer's installation procedure for each type sign support. The maximum sign square footage shall adhere to the manufacturer's recommendation. Two post installations can be used for larger signs.

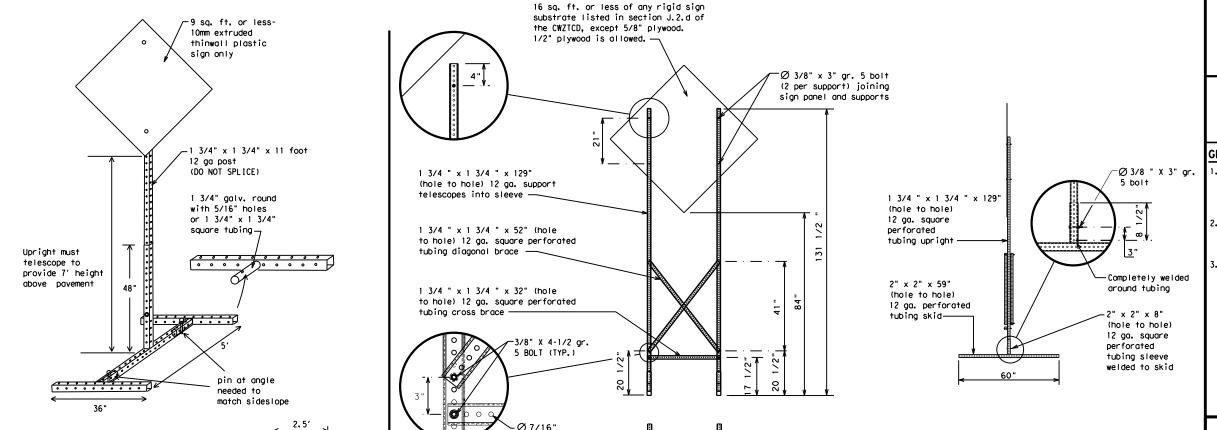

#### **WEDGE ANCHORS**

Both steel and plastic Wedge Anchor Systems as shown on the SMD Standard Sheets may be used as temporary sign supports for signs up to 10 square feet of sign face. They may be set in concrete or in sturdy soils if approved by the Engineer. (See web address for "Traffic Engineering Standard Sheets" on BC(1)).

## OTHER DESIGNS

MORE DETAILS OF APPROVED LONG/INTERMEDIATE AND SHORT TERM SUPPORTS CAN BE FOUND ON THE CWZTCD LIST. SEE BC(1) FOR WEBSITE LOCATION.

#### GENERAL NOTES

- Nails may be used in the assembly of wooden sign supports, but 3/8" bolts with nuts or 3/8" x 3 1/2" lag screws must be used on every joint for final
- No more than 2 sign posts shall be placed within a 7 ft. circle, except for specific materials noted on the CW7TCD List.
- When project is completed, all sign supports and foundations shall be removed from the project site. This will be considered subsidiary to Item 502.
  - See BC(4) for definition of "Work Duration."
  - Wood sign posts MUST be one piece. Splicing will NOT be allowed. Posts shall be painted white.
  - ☐ See the CWZTCD for the type of sign substrate that can be used for each approved sign support.

#### SHEET 5 OF 12



Traffic Safety Division Standard

# BARRICADE AND CONSTRUCTION TYPICAL SIGN SUPPORT

BC (5) -21

FILE:	bc-21.dgn	DN: T	×DOT	ck: TxDOT	DW:	T×DOT	ck: TxDO
© TxDOT	November 2002	CONT	SECT	JOB		H)	GHWAY
	REVISIONS						
9-07	8-14	DIST		COUNTY			SHEET NO.
7-13	5-21						

# SKID MOUNTED PERFORATED SQUARE STEEL TUBING SIGN SUPPORTS

\* LONG/INTERMEDIATE TERM STATIONARY - PORTABLE SKID MOUNTED SIGN SUPPORTS

32′

Welds to start on

opposite sides going in opposite directions. Minimum

weld, do not

back fill puddle.

weld starts here

#### PORTABLE CHANGEABLE MESSAGE SIGNS

- The Engineer/Inspector shall approve all messages used on portable changeable message signs (PCMS).
- Messages on PCMS should contain no more than 8 words (about four to eight characters per word), not including simple words such as "TO," "FOR." "AT." etc.
- Messages should consist of a single phase, or two phases that alternate. Three-phase messages are not allowed. Each phase of the message should convey a single thought, and must be understood by itself.
- Use the word "EXIT" to refer to an exit ramp on a freeway; i.e., "EXIT CLOSED." Do not use the term "RAMP."
- Always use the route or interstate designation (IH, US, SH, FM) along with the number when referring to a roadway.
- When in use, the bottom of a stationary PCMS message panel should be a minimum 7 feet above the roadway, where possible.
- 7. The message term "WEEKEND" should be used only if the work is to start on Saturday morning and end by Sunday evening at midnight. Actual days and hours of work should be displayed on the PCMS if work is to begin on Friday evening and/or continue into Monday morning.
- 8. The Engineer/Inspector may select one of two options which are available for displaying a two-phase message on a PCMS. Each phase may be displayed for either four seconds each or for three seconds each.
- Do not "flash" messages or words included in a message. The message should be steady burn or continuous while displayed.
- 10. Do not present redundant information on a two-phase message; i.e., keeping two lines of the message the same and changing the third line.
- 11. Do not use the word "Danger" in message.
- Do not display the message "LANES SHIFT LEFT" or "LANES SHIFT RIGHT" on a PCMS. Drivers do not understand the message.
- 13. Do not display messages that scroll horizontally or vertically across the face of the sign.
- 14. The following table lists abbreviated words and two-word phrases that are acceptable for use on a PCMS. Both words in a phrase must be displayed together. Words or phrases not on this list should not be abbreviated, unless shown in the TMUTCD.
- 15. PCMS character height should be at least 18 inches for trailer mounted units. They should be visible from at least 1/2 (.5) mile and the text should be legible from at least 600 feet at night and 800 feet in daylight. Truck mounted units must have a character height of 10 inches and must be legible from at least 400 feet.
- Each line of text should be centered on the message board rather than left or right justified.
- 17. If disabled, the PCMS should default to an illegible display that will not alarm motorists and will only be used to alert workers that the PCMS has malfunctioned. A pattern such as a series of horizontal solid bars is appropriate.

WORD OR PHRASE	ABBREVIATION	WORD OR PHRASE	ABBREVIATION
Access Road	ACCS RD	Major	MAJ
Alternate	ALT	Miles	мі
Avenue	AVE	Miles Per Hour	MPH
Best Route	BEST RTE	Minor	MNR
Boulevard	BLVD	Monday	MON
Bridge	BRDG	Normal	NORM
Cannot	CANT	North	N
Center	CTR	Northbound	(route) N
Construction Ahead	CONST AHD	Parking	PKING
CROSSING	XING	Road	RD
Detour Route	DETOUR RTE	Right Lane	RT LN
Do Not	DONT	Saturday Saturday	SAT SERV RD
East	E	Service Road	
Eastbound	(route) E	Shoulder	SHLDR
Emergency	EMER	Slippery	SL IP
Emergency Vehicle		South	
Entrance, Enter	ENT	Southbound	(route) S SPD
Express Lane	EXP LN	Speed	ST
Expressway	EXPWY	Street	SUN
XXXX Feet	XXXX FT	Sunday Telephone	PHONE
Fog Ahead	FOG AHD		TEMP
Freeway	FRWY. FWY	Temporary Thursday	THURS
Freeway Blocked	FWY BLKD	To Downtown	TO DWNTN
Friday	FRI	Traffic	TRAF
Hazardous Driving			
Hazardous Material		Travelers	TRVLRS
High-Occupancy	HOV	Tuesday	TUES
Vehicle		Time Minutes	TIME MIN
Highway	HWY	Upper Level	UPR LEVEL
Hour (s)	HR, HRS	Vehicles (s)	VEH, VEHS
Information	INFO	Warning	WARN
It Is	ITS	Wednesday	WED
Junction	JCT	Weight Limit	WT LIMIT
Left	LFT	West	W (manufa) W
Left Lane	LFT LN	Westbound	(route) W
Lane Closed	LN CLOSED	Wet Pavement	WET PVMT
Lower Level	LWR LEVEL	Will Not	WONT
Maintenance	MAINT		

Roadway

designation # IH-number, US-number, SH-number, FM-number

# RECOMMENDED PHASES AND FORMATS FOR PCMS MESSAGES DURING ROADWORK ACTIVITIES

(The Engineer may approve other messages not specifically covered here.)

#### Phase 1: Condition Lists

FREEWAY CLOSED X MILE	FRONTAGE ROAD CLOSED	ROADWORK XXX FT	ROAD REPAIRS XXXX FT
ROAD CLOSED AT SH XXX	SHOULDER CLOSED XXX FT	FLAGGER XXXX FT	LANE NARROWS XXXX FT
ROAD CLSD AT FM XXXX	RIGHT LN CLOSED XXX FT	RIGHT LN NARROWS XXXX FT	TWO-WAY TRAFFIC XX MILE
RIGHT X LANES CLOSED	RIGHT X LANES OPEN	MERGING TRAFFIC XXXX FT	CONST TRAFFIC XXX FT
CENTER LANE CLOSED	DAYTIME LANE CLOSURES	LOOSE GRAVEL XXXX FT	UNEVEN LANES XXXX FT
NIGHT LANE CLOSURES	I-XX SOUTH EXIT CLOSED	DETOUR X MILE	ROUGH ROAD XXXX FT
VARIOUS LANES CLOSED	EXIT XXX CLOSED X MILE	ROADWORK PAST SH XXXX	ROADWORK NEXT FRI-SUN
EXIT CLOSED	RIGHT LN TO BE CLOSED	BUMP XXXX FT	US XXX EXIT X MILES
MALL DRIVEWAY CLOSED	X LANES CLOSED TUE - FRI	TRAFFIC SIGNAL XXXX FT	LANES SHIFT

## Phase 2: Possible Component Lists

Α		e/E Lis	ffect on Trave st	el	Location List		Warning List		* * Advance Notice List
	MERGE RIGHT		FORM X LINES RIGHT		AT FM XXXX		SPEED LIMIT XX MPH		TUE-FRI XX AM- X PM
	DETOUR NEXT X EXITS		USE XXXXX RD EXIT		BEFORE RAILROAD CROSSING		MAXIMUM SPEED XX MPH		APR XX- XX X PM-X AM
	USE EXIT XXX		USE EXIT I-XX NORTH		NEXT X MILES		MINIMUM SPEED XX MPH		BEGINS MONDAY
	STAY ON US XXX SOUTH		USE I-XX E TO I-XX N		PAST US XXX EXIT		ADVISORY SPEED XX MPH		BEGINS MAY XX
	TRUCKS USE US XXX N		WATCH FOR TRUCKS		XXXXXXX TO XXXXXXX		RIGHT LANE EXIT		MAY X-X XX PM - XX AM
	WATCH FOR TRUCKS		EXPECT DELAYS		US XXX TO FM XXXX		USE CAUTION		NEXT FRI-SUN
	EXPECT DELAYS		PREPARE TO STOP				DRIVE SAFELY		XX AM TO XX PM
	REDUCE SPEED XXX FT		END SHOULDER USE				DRIVE WITH CARE		NEXT TUE AUG XX
	USE OTHER ROUTES		WATCH FOR WORKERS						TONIGHT XX PM- XX AM
2.	STAY IN LANE	×			*	¥ See Aŗ	oplication Guide	elines M	Note 6.

#### APPLICATION GUIDELINES

- 1. Only 1 or 2 phases are to be used on a PCMS.
- The 1st phase (or both) should be selected from the "Road/Lane/Ramp Closure List" and the "Other Condition List".
- A 2nd phase can be selected from the "Action to Take/Effect on Travel, Location, General Warning, or Advance Notice Phase Lists".

\* LANES SHIFT in Phase 1 must be used with STAY IN LANE in Phase

- A Location Phase is necessary only if a distance or location is not included in the first phase selected.
- If two PCMS are used in sequence, they must be separated by a minimum of 1000 ft. Each PCMS shall be limited to two phases, and should be understandable by themselves.
- and should be understandable by themselves.
  6. For advance notice, when the current date is within seven days of the actual work date, calendar days should be replaced with days of the week. Advance notification should typically be for no more than one week prior to the work.

#### WORDING ALTERNATIVES

- 1. The words RIGHT, LEFT and ALL can be interchanged as appropriate.
- Roadway designations IH, US, SH, FM and LP can be interchanged as appropriate.
- EAST, WEST, NORTH and SOUTH (or abbreviations E, W, N and S) can be interchanged as appropriate.
- 4. Highway names and numbers replaced as appropriate.
- 5. ROAD, HIGHWAY and FREEWAY can be interchanged as needed.
- 6. AHEAD may be used instead of distances if necessary.
- 7. FT and MI, MILE and MILES interchanged as appropriate.
  8. AT. BEFORE and PAST interchanged as needed.
- Distances or AHEAD can be eliminated from the message if a location phase is used.

PCMS SIGNS WITHIN THE R.O.W. SHALL BE BEHIND GUARDRAIL OR CONCRETE BARRIER OR SHALL HAVE A MINIMUM OF FOUR (4)

PLASTIC DRUMS PLACED PERPENDICULAR TO TRAFFIC ON THE UPSTREAM SIDE OF THE PCMS, WHEN EXPOSED TO ONE DIRECTION OF TRAFFIC. WHEN EXPOSED TO TWO WAY TRAFFIC, THE FOUR DRUMS SHOULD BE PLACED WITH ONE DRUM AT EACH OF THE FOUR CORNERS OF THE UNIT.


#### FULL MATRIX PCMS SIGNS

BLVD

CLOSED

- 1. When Full Matrix PCMS signs are used, the character height and legibility/visibility requirements shall be maintained as listed in Note 15 under "PORTABLE CHANGEABLE MESSAGE SIGNS" above.
- 2. When symbol signs, such as the "Flagger Symbol"(CW20-7) are represented graphically on the Full Matrix PCMS sign and, with the approval of the Engineer, it shall maintain the legibility/visibility requirement listed above.
- 3. When symbol signs are represented graphically on the Full Matrix PCMS, they shall only supplement the use of the static sign represented, and shall not substitute for, or replace that sign.
- 4. A full matrix PCMS may be used to simulate a flashing arrow board provided it meets the visibility, flash rate and dimming requirements on BC(7), for the same size arrow.

## SHEET 6 OF 12

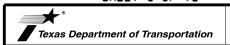


Traffic Safety Division Standard

# BARRICADE AND CONSTRUCTION PORTABLE CHANGEABLE MESSAGE SIGN (PCMS)


BC(6)-21

FILE:	bc-21.dgn		(DOT	ck: TxDOT	DW:	TxDOT	ck: TxDOT
CTxDOT November 2002		CONT	SECT	JOB		HIGHWAY	
	REVISIONS						
9-07	8-14	DIST		COUNTY			SHEET NO.
7-13	5-21						

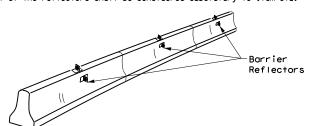


#### CONCRETE TRAFFIC BARRIER (CTB)

- 3. Where traffic is on one side of the CTB, two (2) Barrier Reflectors shall be mounted in approximately the midsection of each section of CTB. An alternate mounting location is uniformly spaced at one end of each CTB. This will allow for attachment of a barrier grapple without damaging the reflector. The Barrier Reflector mounted on the side of the CTB shall be located directly below the reflector mounted on top of the barrier, as shown in the detail above.
- 4. Where CTB separates two-way traffic, three barrier reflectors shall be mounted on each section of CTB. The reflector unit on top shall have two yellow reflective faces (Bi-Directional) while the reflectors on each side of the barrier shall have one yellow reflective face, as shown in the detail above.
- 5. When CTB separates traffic traveling in the same direction, no barrier reflectors will be required on top of the CTB.
- 6. Barrier Reflector units shall be yellow or white in color to match the edgeline being supplemented.
- 7. Maximum spacing of Barrier Reflectors is forty (40) feet.
- 8. Pavement markers or temporary flexible-reflective roadway marker tabs shall NOT be used as CTB delineation.
- 9. Attachment of Barrier Reflectors to CTB shall be per manufacturer's
- 10. Missing or damaged Barrier Reflectors shall be replaced as directed by the Engineer
- 11. Single slope barriers shall be delineated as shown on the above detail.

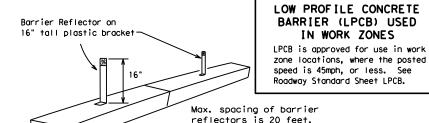

#### manufacturer's recommendations. LOW PROFILE CONCRETE BARRIER (LPCB)

Attach the delineators as per

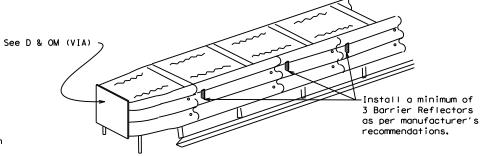


#### DELINEATION OF END TREATMENTS

#### END TREATMENTS FOR CTB'S USED IN WORK ZONES

End treatments used on CTB's in work zones shall meet the apppropriate crashworthy standards as defined in the Manual for Assessing Safety Hardware (MASH), Refer to the CWZTCD List for approved end treatments and manufacturers.

# BARRIER REFLECTORS FOR CONCRETE TRAFFIC BARRIER AND ATTENUATORS

Type C Warning Light or approved substitute mounted on a drum adjacent to the travel way.

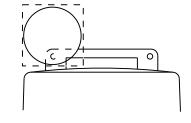

Warning reflector may be round or square. Must have a yellow reflective surface area of at least 30 square inches

#### WARNING LIGHTS

- 1. Warning lights shall meet the requirements of the TMUTCD.
- 2. Warning lights shall NOT be installed on barricades.
- 3. Type A-Low Intensity Flashing Warning Lights are commonly used with drums. They are intended to warn of or mark a potentially hazardous area. Their use shall be as indicated on this sheet and/or other sheets of the plans by the designation "FL". The Type A Warning Lights shall not be used with signs manufactured with Type  $B_{FL}$  or  $C_{FL}$  Sheeting meeting the requirements of Departmental Material Specification DMS-8300.
- 4. Type-C and Type D 360 degree Steady Burn Lights are intended to be used in a series for delineation to supplement other traffic control devices. Their use shall be as indicated on this sheet and/or other sheets of the plans by the designation "SB".
- 5. The Engineer/Inspector or the plans shall specify the location and type of warning lights to be installed on the traffic control devices.
- 6. When required by the Engineer, the Contractor shall furnish a copy of the warning lights certification. The warning light manufacturer will certify the warning lights meet the requirements of the latest ITE Purchase Specifications for Flashing and Steady-Burn Warning Lights.
- 7. When used to delineate curves, Type-C and Type D Steady Burn Lights should only be placed on the outside of the curve, not the inside.
- 8. The location of warning lights and warning reflectors on drums shall be as shown elsewhere in the plans.

#### WARNING LIGHTS MOUNTED ON PLASTIC DRUMS

- 1. Type A flashing warning lights are intended to warn drivers that they are approaching or are in a potentially hazardous area.
- 2. Type A random flashing warning lights are not intended for delineation and shall not be used in a series.
- 3. A series of sequential flashing warning lights placed on channelizing devices to form a merging taper may be used for delineation. If used, the successive flashing of the sequential warning lights should occur from the beginning of the taper to the end of the merging taper in order to identify the desired vehicle path. The rate of flashing for each light shall be 65 flashes per minute, plus or minus 10 flashes.
- 4. Type C and D steady-burn warning lights are intended to be used in a series to delineate the edge of the travel lane on detours, on lane changes, on lane closures, and on other similar conditions.
- 5. Type A, Type C and Type D warning lights shall be installed at locations as detailed on other sheets in the plans.
- 6. Warning lights shall not be installed on a drum that has a sign, chevron or vertical panel.
- 7. The maximum spacing for warning lights on drums should be identical to the channelizing device spacing.


#### WARNING REFLECTORS MOUNTED ON PLASTIC DRUMS AS A SUBSTITUTE FOR TYPE C (STEADY BURN) WARNING LIGHTS

- 1. A warning reflector or approved substitute may be mounted on a plastic drum as a substitute for a Type C, steady burn warning light at the discretion of the Contractor unless otherwise noted in the plans.
- 2. The warning reflector shall be yellow in color and shall be manufactured using a sign substrate approved for use with plastic drums listed
- 3. The warning reflector shall have a minimum retroreflective surface area (one-side) of 30 square inches.
- 4. Round reflectors shall be fully reflectorized, including the area where attached to the drum.
- 5. Square substrates must have a minimum of 30 square inches of reflectorized sheeting. They do not have to be reflectorized where it attaches to the drum.
- 6. The side of the warning reflector facing approaching traffic shall have sheeting meeting the color and retroreflectivity requirements for DMS 8300-Type B or Type C.
- 7. When used near two-way traffic, both sides of the warning reflector shall be reflectorized.
- 8. The warning reflector should be mounted on the side of the handle nearest approaching traffic.
- 9. The maximum spacing for warning reflectors should be identical to the channelizing device spacing requirements.

Arrow Boards may be located behind channelizing devices in place for a shoulder taper or merging taper, otherwise they shall be delineated with four (4) channelizing devices placed perpendicular to traffic on the upstream side of traffic.

- 1. The Flashing Arrow Board should be used for all lane closures on multi-lane roadways, or slow moving maintenance or construction activities on the travel lanes.

  2. Flashing Arrow Boards should not be used on two-lane, two-way roadways, detours, diversions
- or work on shoulders unless the "CAUTION" display (see detail below) is used.
- The Engineer/Inspector shall choose all appropriate signs, barricades and/or other traffic control devices that should be used in conjunction with the Flashing Arrow Board.
- 4. The Flashing Arrow Board should be able to display the following symbols:

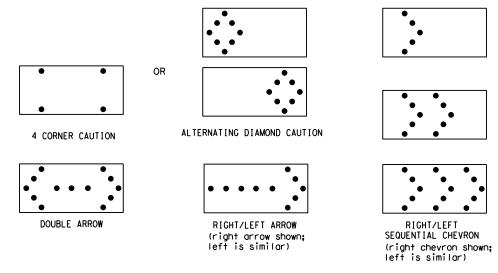

- 5. The "CAUTION" display consists of four corner lamps flashing simultaneously, or the Alternating Diamond Caution mode as shown.
- The straight line caution display is NOT ALLOWED.
- The Flashing Arrow Board shall be capable of minimum 50 percent dimming from rated lamp voltage.
   The flashing rate of the lamps shall not be less than 25 nor more than 40 flashes per minute.
   Minimum lamp "on time" shall be approximately 50 percent for the flashing arrow and equal
- intervals of 25 percent for each sequential phase of the flashing chevron.

  9. The sequential arrow display is NOT ALLOWED.

  10. The flashing arrow display is the TxDOT standard; however, the sequential chevron
- display may be used during daylight operations.
- 11. The Flashing Arrow Board shall be mounted on a vehicle, trailer or other suitable support.
  12. A Flashing Arrow Board SHALL NOT BE USED to laterally shift traffic.
  13. A full matrix PCMS may be used to simulate a Flashing Arrow Board provided it meets visibility,
- flash rate and dimming requirements on this sheet for the same size arrow.
- 14. Minimum mounting height of trailer mounted Arrow Boards should be 7 feet from roadway to bottom of panel.

	REQUIREMENTS							
TYPE	MINIMUM SIZE	MINIMUM NUMBER OF PANEL LAMPS	MINIMUM VISIBILITY DISTANCE					
В	30 × 60	13	3/4 mile					
С	48 × 96	15	1 mile					

ATTENTION Flashing Arrow Boards shall be equipped with automatic dimming devices.

WHEN NOT IN USE, REMOVE THE ARROW BOARD FROM THE RIGHT-OF-WAY OR PLACE THE ARROW BOARD BEHIND CONCRETE
TRAFFIC BARRIER OR GUARDRAIL.

# FLASHING ARROW BOARDS

SHEET 7 OF 12

#### TRUCK-MOUNTED ATTENUATORS

- 1. Truck-mounted attenuators (TMA) used on TxDOT facilities must meet the requirements outlined in the Manual for Assessing Safety Hardware (MASH).
- Refer to the CWZTCD for the requirements of Level 2 or Level 3 TMAs.
- 3. Refer to the CWZTCD for a list of approved TMAs.
- 4. TMAs are required on freeways unless otherwise noted in the plans.
- 5. A TMA should be used anytime that it can be positioned 30 to 100 feet in advance of the area of crew exposure without adversely affecting the work performance.
- The only reason a TMA should not be required is when a work area is spread down the roadway and the work crew is an extended distance from the TMA.



Traffic Safety Division Standard

BARRICADE AND CONSTRUCTION ARROW PANEL. REFLECTORS. WARNING LIGHTS & ATTENUATOR

BC(7)-21

FILE:	bc-21.dgn	DN: T	<b>KDOT</b>	ck: TxDOT	DW:	TxDOT	ck: TxDO
C TxD0T	November 2002	CONT SECT JOB		HIC	HIGHWAY		
	REVISIONS						
9-07 7-13	8-14 5-21	DIST		COUNTY			SHEET NO.
1-13	J-71	I	1				



#### GENERAL NOTES

- For long term stationary work zones on freeways, drums shall be used as the primary channelizing device.
- 2. For intermediate term stationary work zones on freeways, drums should be used as the primary channelizing device but may be replaced in tangent sections by vertical panels, or 42" two-piece cones. In tangent sections, one-piece cones may be used with the approval of the Engineer but only if personnel are present on the project at all times to maintain the cones in proper position and location.
- 3. For short term stationary work zones on freeways, drums are the preferred channelizing device but may be replaced in tapers, transitions and tangent sections by vertical panels, two-piece cones or one-piece cones as approved by the Engineer.
- 4. Drums and all related items shall comply with the requirements of the current version of the "Texas Manual on Uniform Traffic Control Devices" (TMUTCD) and the "Compliant Work Zone Traffic Control Devices List" (CMYTCD).
- Drums, bases, and related materials shall exhibit good workmanship and shall be free from objectionable marks or defects that would adversely affect their appearance or serviceability.
- The Contractor shall have a maximum of 24 hours to replace any plastic drums identified for replacement by the Engineer/Inspector. The replacement device must be an approved device.

#### GENERAL DESIGN REQUIREMENTS

Pre-qualified plastic drums shall meet the following requirements:

- Plastic drums shall be a two-piece design; the "body" of the drum shall be the top portion and the "base" shall be the bottom.
- The body and base shall lock together in such a manner that the body separates from the base when impacted by a vehicle traveling at a speed of 20 MPH or greater but prevents accidental separation due to normal handling and/or air turbulence created by passing vehicles.
- Plastic drums shall be constructed of lightweight flexible, and deformable materials. The Contractor shall NOT use metal drums or single piece plastic drums as channelization devices or sign supports.
- 4. Drums shall present a profile that is a minimum of 18 inches in width at the 36 inch height when viewed from any direction. The height of drum unit (body installed on base) shall be a minimum of 36 inches and a maximum of 42 inches.
- 5. The top of the drum shall have a built-in handle for easy pickup and shall be designed to drain water and not collect debris. The handle shall have a minimum of two widely spaced 9/16 inch diameter holes to allow attachment of a warning light, warning reflector unit or approved compliant sign.
- 6. The exterior of the drum body shall have a minimum of four alternating orange and white retroreflective circumferential stripes not less than 4 inches nor greater than 8 inches in width. Any non-reflectorized space between any two adjacent stripes shall not exceed 2 inches in width.
- 7. Bases shall have a maximum width of 36 inches, a maximum height of 4 inches, and a minimum of two footholds of sufficient size to allow base to be held down while separating the drum body from the base.
- to be held down while separating the drum body from the base.


  8. Plastic drums shall be constructed of ultra-violet stabilized, orange, high-density polyethylene (HDPE) or other approved material.
- 9. Drum body shall have a maximum unballasted weight of 11 lbs.
- 10. Drum and base shall be marked with manufacturer's name and model number.


#### RETROREFLECTIVE SHEETING

- The stripes used on drums shall be constructed of sheeting meeting the color and retroreflectivity requirements of Departmental Materials Specification DMS-8300, "Sign Face Materials." Type A or Type B reflective sheeting shall be supplied unless otherwise specified in the plans.
- The sheeting shall be suitable for use on and shall adhere to the drum surface such that, upon vehicular impact, the sheeting shall remain adhered in-place and exhibit no delaminating, cracking, or loss of retroreflectivity other than that loss due to abrasion of the sheeting surface.

#### BALLAST

- 1. Unballasted bases shall be large enough to hold up to 50 lbs. of sand. This base, when filled with the ballast material, should weigh between 35 lbs (minimum) and 50 lbs (maximum). The ballast may be sand in one to three sandbags separate from the base, sand in a sand-filled plastic base, or other ballasting devices as approved by the Engineer. Stacking of sandbags will be allowed, however height of sandbags above pavement surface may not exceed 12 inches.
- Bases with built-in ballast shall weigh between 40 lbs. and 50 lbs. Built-in ballast can be constructed of an integral crumb rubber base or a solid rubber base.
- Recycled truck tire sidewalls may be used for ballast on drums approved for this type of ballast on the CWZTCD list.
- The ballast shall not be heavy objects, water, or any material that would become hazardous to motorists, pedestrians, or workers when the drum is struck by a vehicle.
- When used in regions susceptible to freezing, drums shall have drainage holes in the bottoms so that water will not collect and freeze becoming a hazard when struck by a vehicle.
- 6. Ballast shall not be placed on top of drums.
- 7. Adhesives may be used to secure base of drums to pavement.

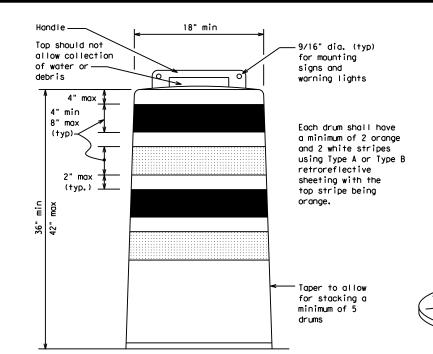

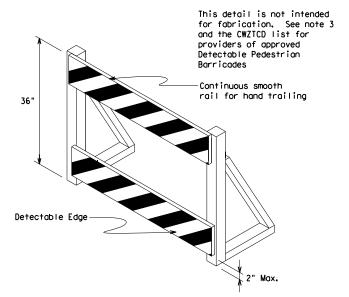


#### DETECTABLE PEDESTRIAN BARRICADES

- When existing pedestrian facilities are disrupted, closed, or relocated in a TTC zone, the temporary facilities shall be detectable and include accessibility features consistent with the features present in the existing pedestrian facility. Refer to WZ(BTS-2) for Pedestrian Control requirements for Sidewalk Diversions, Sidewalk Detours and Crosswalk Closures.
- Where pedestrians with visual disabilities normally use the closed sidewalk, a Detectable Pedestrian Barricade shall be placed across the full width of the closed sidewalk instead of a Type 3 Barricade.
- Detectable pedestrian barricades similar to the one pictured above, longitudinal channelizing devices, some concrete barriers, and wood or chain link fencing with a continuous detectable edging can satisfactorily delineate a pedestrian path.
- 4. Tape, rope, or plastic chain strung between devices are not detectable, do not comply with the design standards in the "Americans with Disabilities Act Accessibility Guidelines (ADAAG)" and should not be used as a control for pedestrian movements.
- Warning lights shall not be attached to detectable pedestrian barricades.
- 6. Detectable pedestrian barricades should use 8" nominal barricade rails as shown on BC(10) provided that the top rail provides a smooth continuous rail suitable for hand trailing with no splinters, burrs, or sharp edges.



18" x 24" Sign (Maximum Sign Dimension) Chevron CW1-8, Opposing Traffic Lane Divider, Driveway sign D70a, Keep Right R4 series or other signs as approved by Engineer

See Ballast

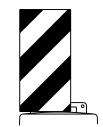

12" x 24"
Vertical Panel
mount with diagonals
sloping down towards
travel way

Plywood, Aluminum or Metal sign substrates shall NOT be used on plastic drums

SIGNS, CHEVRONS, AND VERTICAL PANELS MOUNTED ON PLASTIC DRUMS

- Signs used on plastic drums shall be manufactured using substrates listed on the CWZTCD.
- 2. Chevrons and other work zone signs with an orange background shall be manufactured with Type  $B_{FL}$  or Type  $C_{FL}$  Orange sheeting meeting the color and retroreflectivity requirements of DMS-8300, "Sign Face Material," unless otherwise specified in the plans.
- Vertical Panels shall be manufactured with orange and white sheeting meeting the requirements of DMS-8300 Type A or Type B. Diagonal stripes on Vertical Panels shall slope down toward the intended traveled lane.
- 4. Other sign messages (text or symbolic) may be used as approved by the Engineer. Sign dimensions shall not exceed 18 inches in width or 24 inches in height, except for the R9 series signs discussed in note 8 below.
- Signs shall be installed using a 1/2 inch bolt (nominal) and nut, two washers, and one locking washer for each connection.
- Mounting bolts and nuts shall be fully engaged and adequately torqued. Bolts should not extend more than 1/2 inch beyond nuts.
- 7. Chevrons may be placed on drums on the outside of curves, on merging tapers or on shifting tapers. When used in these locations, they may be placed on every drum or spaced not more than on every third drum. A minimum of three (3) should be used at each location called for in the plans.
- R9-9, R9-10, R9-11 and R9-11a Sidewalk Closed signs which are 24 inches wide may be mounted on plastic drums, with approval of the Engineer.

SHEET 8 OF 12


Texas Department of Transportation


Traffic Safety Division Standard

# BARRICADE AND CONSTRUCTION CHANNELIZING DEVICES

BC(8)-21


FILE: bc-21.dgn	DN: T	×DOT	ck: TxDOT	DW:	TxDOT	ck: TxDOT
CTxDOT November 2002	CONT	SECT	JOB		нІ	GHWAY
4-03 8-14						
4-03 8-14 9-07 5-21	DIST		COUNTY			SHEET NO.
7-13						

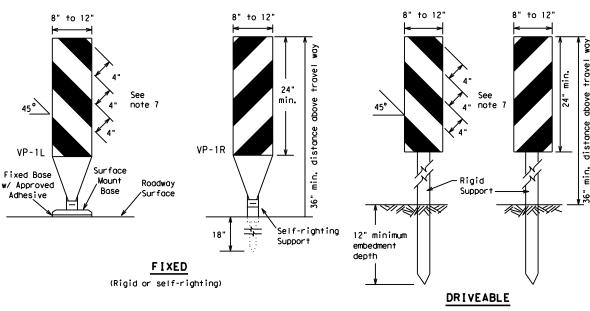

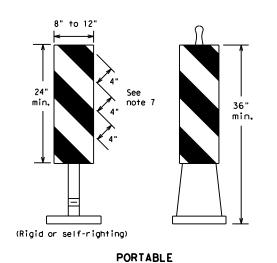


- Vertical Panels (VP's) are normally used to channelize traffic or divide opposing lanes of traffic.
- 2. VP's may be used in daytime or nighttime situations. They may be used at the edge of shoulder drop-offs and other areas such as lane transitions where positive daytime and nighttime delineation is required. The Engineer/Inspector shall refer to the Roadway Design Manual for additional requirements on the use VP's for drop-offs.
- 3. VP's should be mounted back to back if used at the edge of cuts adjacent to two-way two lane roadways. Stripes are to be reflective orange and reflective white and should always slope downward toward the travel lane.
- VP's used on expressways and freeways or other high speed roadways, may have more than 270 square inches of retroreflective area facing traffic.
- Selfrighting supports are available with portable base. See "Compliant Work Zone Traffic Control Devices List" (CWZTCD).
- Sheeting for the VP's shall be retroreflective Type A or Type B conforming to Departmental Material Specification DMS-8300, unless noted otherwise.
- Where the height of reflective material on the vertical panel is 36 inches or greater, a panel stripe of 6 inches shall be used.

#### VERTICAL PANELS (VPs)

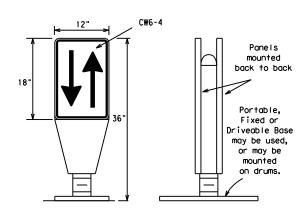

- 1. Opposing Traffic Lane Dividers (OTLD) are delineation devices designed to convert a normal one-way roadway section to two-way operation. OTLD's are used on temporary centerlines. The upward and downward arrows on the sign's face indicate the direction of traffic on either side of the divider. The base is secured to the povement with an adhesive or rubber weight to minimize movement caused by a vehicle impact or wind gust.
- The OTLD may be used in combination with 42" cones or VPs.
- Spacing between the OTLD shall not exceed 500 feet. 42" cones or VPs placed between the OTLD's should not exceed 100 foot spacing.
- 4. The OTLD shall be orange with a black non-reflective legend. Sheeting for the OTLD shall be retroreflective Type  $B_{\rm FL}$  or Type  $C_{\rm FL}$  conforming to Departmental Material Specification DMS-8300, unless noted otherwise. The legend shall meet the requirements of DMS-8300.

OPPOSING TRAFFIC LANE DIVIDERS (OTLD)

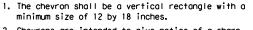


- Chevrons are intended to give notice of a sharp change of alignment with the direction of travel and provide additional emphasis and guidance for vehicle operators with regard to changes in horizontal alignment of the roadway.
- 3. Chevrons, when used, shall be erected on the outside of a sharp curve or turn, or on the far side of an intersection. They shall be in line with and at right angles to approaching traffic. Spacing should be such that the motorist always has three in view, until the change in alignment eliminates its need.
- 4. To be effective, the chevron should be visible for at least 500 feet.
- 5. Chevrons shall be orange with a black nonreflective legend. Sheeting for the chevron shall be retroreflective Type  $B_{FL}$  or Type  $C_{FL}$  conforming to Departmental Material Specification DMS-8300, unless noted otherwise. The legend shall meet the requirements of DMS-8300.
- For Long Term Stationary use on tapers or transitions on freeways and divided highways, self-righting chevrons may be used to supplement plastic drums but not to replace plastic drums.

#### **CHEVRONS**

#### **GENERAL NOTES**

- Work Zone channelizing devices illustrated on this sheet may be installed in close proximity to traffic and are suitable for use on high or low speed roadways. The Engineer/Inspector shall ensure that spacing and placement is uniform and in accordance with the "Texas Manual on Uniform Traffic Control Devices" (TMUTCD).
- Channelizing devices shown on this sheet may have a driveable, fixed or portable base. The requirement for self-righting channelizing devices must be specified in the General Notes or other plan sheets.
- 3. Channelizing devices on self-righting supports should be used in work zone areas where channelizing devices are frequently impacted by errant vehicles or vehicle related wind gusts making alignment of the channelizing devices difficult to maintain. Locations of these devices shall be detailed elsewhere in the plans. These devices shall conform to the TMUTCD and the "Compliant Work Zone Traffic Control Devices List" (CWZTCD).
- 4. The Contractor shall maintain devices in a clean condition and replace damaged, nonreflective, faded, or broken devices and bases as required by the Engineer/Inspector. The Contractor shall be required to maintain proper device spacing and alignment.
- Portable bases shall be fabricated from virgin and/or recycled rubber. The portable bases shall weigh a minimum of 30 lbs.
- 6. Pavement surfaces shall be prepared in a manner that ensures proper bonding between the adhesives, the fixed mount bases and the pavement surface. Adhesives shall be prepared and applied according to the manufacturer's recommendations.
- 7. The installation and removal of channelizing devices shall not cause detrimental effects to the final pavement surfaces, including pavement surface discoloration or surface integrity. Driveable bases shall not be permitted on final pavement surfaces. The Engineer/Inspector shall approve all application and removal procedures of fixed bases.

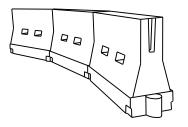

#### LONGITUDINAL CHANNELIZING DEVICES (LCD)

36"

Fixed Base w/ Approved Adhesive

(Driveable Base, or Flexible

Support can be used)

- 1. LCDs are crashworthy, lightweight, deformable devices that are highly visible, have good target value and can be connected together. They are not designed to contain or redirect a vehicle on impact.
- 2. LCDs may be used instead of a line of cones or drums.
- 3. LCDs shall be placed in accordance to application and installation requirements specific to the device, and used only when shown on the CWZTCD list.
- 4. LCDs should not be used to provide positive protection for obstacles, pedestrians or workers.
- 5. LCDs shall be supplemented with retroreflective delineation as required for temporary barriers on BC(7) when placed roughly parallel to the travel lanes.
- 6. LCDs used as barricades placed perpendicular to traffic should have at least one row of reflective sheeting meeting the requirements for barricade rails as shown on BC(10). Place reflective sheeting near the top of the LCD along the full length of the device.

#### WATER BALLASTED SYSTEMS USED AS BARRIERS

- Water ballasted systems used as barriers shall not be used solely to channelize road users, but also to protect the
  work space per the appropriate Manual for Assessing Safety Hardware (MASH) crashworthiness requirements based on
  roadway speed and barrier application.
- Water ballasted systems used to channelize vehicular traffic shall be supplemented with retroreflective delineation or channelizing devices to improve daytime/nighttime visibility. They may also be supplemented with pavement markings.
- 3. Water ballasted systems used as barriers shall be placed in accordance to application and installation requirements specific to the device, and used only when shown on the CWZTCD list.
- 4. Water ballasted systems used as barriers should not be used for a merging taper except in low speed (less than 45 MPH urban areas. When used on a taper in a low speed urban area, the taper shall be delineated and the taper length should be designed to optimize road user operations considering the available geometric conditions.
- When water ballasted systems used as barriers have blunt ends exposed to traffic, they should be attenuated as per manufacturer recommendations or flared to a point outside the clear zone.

If used to channelize pedestrians, longitudinal channelizing devices or water ballasted systems must have a continuous detectable bottom for users of long canes and the top of the unit shall not be less than 32 inches in height.

HOLLOW OR WATER BALLASTED SYSTEMS USED AS LONGITUDINAL CHANNELIZING DEVICES OR BARRIERS

Posted Speed	Formula	D	esirab er Len **	le	Suggested Maximum Spacing of Channelizing Devices		
		10' Offset	11' Offset	12' Offset	On a Taper	On a Tangent	
30	2	150′	165′	180′	30'	60′	
35	L= WS <sup>2</sup>	2051	2251	2451	35′	70′	
40	80	265′	295′	3201	40′	80′	
45		450′	495′	540′	45′	90′	
50		5001	550′	6001	50°	100′	
55	L=WS	550′	6051	6601	55′	110′	
60	L - 11 3	600'	660′	720′	60′	120′	
65	1	650′	715′	7801	65′	130′	
70		700′	770′	840′	70′	140′	
75		750′	825′	900'	75′	150′	
80		800′	880′	960′	80′	160′	

\*\*X Taper lengths have been rounded off.
L=Length of Taper (FT.) W=Width of Offset (FT.)
S=Posted Speed (MPH)

# SUGGESTED MAXIMUM SPACING OF CHANNELIZING DEVICES AND MINIMUM DESIRABLE TAPER LENGTHS

SHEET 9 OF 12



Traffic Safety Division Standard


# BARRICADE AND CONSTRUCTION CHANNELIZING DEVICES

BC (9) -21


ILE:	bc-21.dgn	DN: TxDOT CK: TxDOT DW: T		TxDOT	ck: TxDOT			
TxDOT	November 2002	CONT	SECT	JOB		HIGHWAY		
	REVISIONS							
9-07	8-14	DIST	COUNTY			SHEET NO.		
7-13 5-21								

#### TYPE 3 BARRICADES

- Refer to the Compliant Work Zone Traffic Control Devices List (CWZTCD) for details of the Type 3 Barricades and a list of all materials used in the construction of Type 3 Barricades.
- Type 3 Barricades shall be used at each end of construction projects closed to all traffic.
- 3. Barricades extending across a roadway should have stripes that slope downward in the direction toward which traffic must turn in detouring. When both right and left turns are provided, the chevron striping may slope downward in both directions from the center of the barricade. Where no turns are provided at a closed road, striping should slope downward in both directions toward the center of roadway.
- Striping of rails, for the right side of the roadway, should slope downward to the left. For the left side of the roadway, striping should slope downward to the right.
- Identification markings may be shown only on the back of the barricade rails. The maximum height of letters and/or company logos used for identification shall be 1".
- Barricades shall not be placed parallel to traffic unless an adequate clear zone is provided.
- 7. Warning lights shall NOT be installed on barricades.
- 8. Where barricades require the use of weights to keep from turning over, the use of sandbags with dry, cohesionless sand is recommended. The sandbags will be tied shut to keep the sand from spilling and to maintain a constant weight. Sand bags shall not be stacked in a manner that covers any portion of a barricade rails reflective sheeting. Rock, concrete, iron, steel or other solid objects will NOT be permitted. Sandbags shall be made of a durable material that tears upon vehicular impact. Rubber (such as tire inner tubes) shall not be used for sandbags. Sandbags shall only be placed along or upon the base supports of the device and shall not be suspended above ground level or hung with rope, wire, chains or other fasteners.
- Sheeting for barricades shall be retroreflective Type A or Type B conforming to Departmental Material Specification DMS-8300 unless otherwise noted.

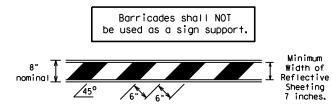


#### TYPICAL STRIPING DETAIL FOR BARRICADE RAIL

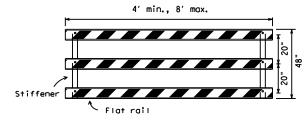

Stiffener may be inside or outside of support, but no more than 2 stiffeners shall be allowed on one barricade.

# TYPICAL PANEL DETAIL FOR SKID OR POST TYPE BARRICADES

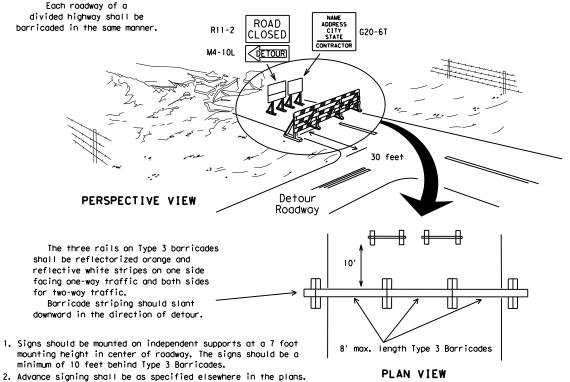

TYPE 3 BARRICADE (POST AND SKID) TYPICAL APPLICATION

1. Where positive redirectional capability is provided, drums may be omitted. 2. Plastic construction fencing may be used with drums for safety as required in the plans. 3. Vertical Panels on flexible support may be substituted for drums when the Typical shoulder width is less than 4 feet. Plastic Drum 4. When the shoulder width is greater than 12 feet, steady-burn lights PERSPECTIVE VIEW may be omitted if drums are used. 5. Drums must extend the length These drums are not required of the culvert widening. on one-way roadway LEGEND Plastic drum Plastic drum with steady burn light um of two drums s coross the work or yellow warning reflector steady burn warning light or yellow warning reflector  $\bigcirc$ Increase number of plastic drums on the side of approaching traffic if the crown width makes it necessary. (minimum of 2 and maximum of 4 drums) PLAN VIEW

3"-4"


4" min. orange

2" min.

4" min. white

4" min. orange

Two-Piece cones

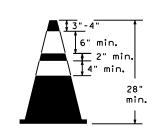


One-Piece cones



CULVERT WIDENING OR OTHER ISOLATED WORK WITHIN THE PROJECT LIMITS

Tubular Marker

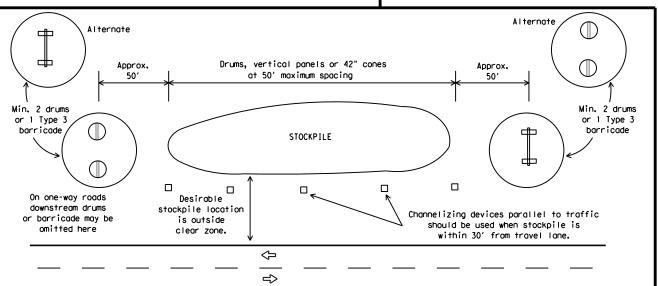

TRAFFIC CONTROL FOR MATERIAL STOCKPILES

28" Cones shall have a minimum weight of 9 1/2 lbs.

42" 2-piece cones shall have a minimum weight of 30 lbs. including base.

- Traffic cones and tubular markers shall be predominantly orange, and meet the height and weight requirements shown above.
- One-piece cones have the body and base of the cone molded in one consolidated unit. Two-piece cones have a cone shaped body and a separate rubber base, or ballast, that is added to keep the device upright and in place.
- 3. Two-piece cones may have a handle or loop extending up to 8" above the minimum height shown, in order to aid in retrieving the device.
- 4. Cones or tubular markers shall have white or white and orange reflective bands as shown above. The reflective bands shall have a smooth, sealed outer surface and meet the requirements of Departmental Material Specification DMS-8300 Type A or Type B.
- 5. 28" cones and tubular markers are generally suitable for short duration and short-term stationary work as defined on BC(4). These should not be used for intermediate-term or long-term stationary work unless personnel is on-site to maintain them in their proper upright position.
- 42" two-piece cones, vertical panels or drums are suitable for all work zone durations.
- Cones or tubular markers used on each project should be of the same size and shape.





# BARRICADE AND CONSTRUCTION CHANNELIZING DEVICES

Traffic Safety Division Standard

BC(10)-21

ILE:	bc-21.dgn	DN: T	(DOT	ck: TxDOT	DW:	TxDOT	ck: TxDOT
TxDOT November 2002		CONT	SECT	JOB		HIGHWAY	
	REVISIONS						
9-07	8-14	DIST	COUNTY		SHEET NO.		
7-13	5-21						

#### WORK ZONE PAVEMENT MARKINGS

#### **GENERAL**

- The Contractor shall be responsible for maintaining work zone and existing pavement markings, in accordance with the standard specifications and special provisions, on all roadways open to traffic within the CSJ limits unless otherwise stated in the plans.
- Color, patterns and dimensions shall be in conformance with the "Texas Manual on Uniform Traffic Control Devices" (TMUTCD).
- Additional supplemental pavement marking details may be found in the plans or specifications.
- Pavement markings shall be installed in accordance with the TMUTCD and as shown on the plans.
- When short term markings are required on the plans, short term markings shall conform with the TMUTCD, the plans and details as shown on the Standard Plan Sheet WZ(STPM).
- 6. When standard povement markings are not in place and the roadway is opened to traffic, DO NOT PASS signs shall be erected to mark the beginning of the sections where passing is prohibited and PASS WITH CARE signs at the beginning of sections where passing is permitted.
- All work zone pavement markings shall be installed in accordance with Item 662, "Work Zone Pavement Markings."

#### RAISED PAVEMENT MARKERS

- Raised pavement markers are to be placed according to the patterns on BC(12).
- All raised pavement markers used for work zone markings shall meet the requirements of Item 672, "RAISED PAVEMENT MARKERS" and Departmental Material Specification DMS-4200 or DMS-4300.

#### PREFABRICATED PAVEMENT MARKINGS

- Removable prefabricated pavement markings shall meet the requirements of DMS-8241.
- Non-removable prefabricated pavement markings (foil back) shall meet the requirements of DMS-8240.


#### MAINTAINING WORK ZONE PAVEMENT MARKINGS

- The Contractor will be responsible for maintaining work zone pavement markings within the work limits.
- Work zone pavement markings shall be inspected in accordance with the frequency and reporting requirements of work zone traffic control device inspections as required by Form 599.
- 3. The markings should provide a visible reference for a minimum distance of 300 feet during normal daylight hours and 160 feet when illuminated by automobile low-beam headlights at night, unless sight distance is restricted by roadway geometrics.
- 4. Markings failing to meet this criteria within the first 30 days after placement shall be replaced at the expense of the Contractor as per

#### REMOVAL OF PAVEMENT MARKINGS

- Pavement markings that are no longer applicable, could create confusion or direct a motorist toward or into the closed portion of the roadway shall be removed or obliterated before the roadway is opened to traffic.
- The above shall not apply to detours in place for less than three days, where flaggers and/or sufficient channelizing devices are used in lieu of markings to outline the detour route.
- Pavement markings shall be removed to the fullest extent possible, so as not to leave a discernable marking. This shall be by any method approved by TxDOT Specification Item 677 for "Eliminating Existing Pavement Markings and Markers".
- The removal of pavement markings may require resurfacing or seal coating portions of the roadway as described in Item 677.
- Subject to the approval of the Engineer, any method that proves to be successful on a particular type pavement may be used.
- 6. Blast cleaning may be used but will not be required unless specifically shown in the plans.
- 7. Over-painting of the markings SHALL NOT BE permitted.
- Removal of raised pavement markers shall be as directed by the Engineer.
- Removal of existing pavement markings and markers will be paid for directly in accordance with Item 677, "ELIMINATING EXISTING PAVEMENT MARKINGS AND MARKERS," unless otherwise stated in the plans.
- 10.Black-out marking tape may be used to cover conflicting existing markings for periods less than two weeks when approved by the Engineer.

#### Temporary Flexible-Reflective Roadway Marker Tabs

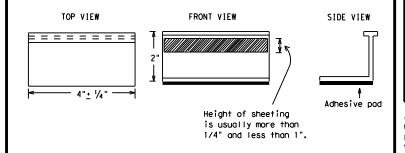

STAPLES OR NAILS SHALL NOT BE USED TO SECURE TEMPORARY FLEXIBLE-REFLECTIVE ROADWAY MARKER TABS TO THE PAVEMENT SURFACE

- Temporary flexible-reflective roadway marker tabs used as guidemarks shall meet the requirements of DMS-8242.
- Tabs detailed on this sheet are to be inspected and accepted by the Engineer or designated representative. Sampling and testing is not normally required, however at the option of the Engineer, either "A" or "B" below may be imposed to assure quality before placement on the roadway.
  - A. Select five (5) or more tabs at random from each lot or shipment and submit to the Construction Division, Materials and Pavement Section to determine specification compliance.
  - B. Select five (5) tabs and perform the following test. Affix five (5) tabs at 24 inch intervals on an asphaltic pavement in a straight line. Using a medium size passenger vehicle or pickup, run over the markers with the front and rear tires at a speed of 35 to 40 miles per hour, four (4) times in each direction. No more than one (1) out of the five (5) reflective surfaces shall be lost or displaced as a result of this test.
- 3. Small design variances may be noted between tab manufacturers.
- 4. See Standard Sheet WZ(STPM) for tab placement on new pavements. See Standard Sheet TCP(7-1) for tab placement on seal coat work.

#### RAISED PAVEMENT MARKERS USED AS GUIDEMARKS

- Raised pavement markers used as guidemarks shall be from the approved product list, and meet the requirements of DMS-4200.
- All temporary construction raised pavement markers provided on a project shall be of the same manufacturer.
- Adhesive for guidemarks shall be bituminous material hot applied or butyl rubber pad for all surfaces, or thermoplastic for concrete surfaces.

Guidemarks shall be designated as:
YELLOW - (two amber reflective surfaces with yellow body).
WHITE - (one silver reflective surface with white body).

DEPARTMENTAL MATERIAL SPECIFICATIO	NS
PAVEMENT MARKERS (REFLECTORIZED)	DMS-4200
TRAFFIC BUTTONS	DMS-4300
EPOXY AND ADHESIVES	DMS-6100
BITUMINOUS ADHESIVE FOR PAVEMENT MARKERS	DMS-6130
PERMANENT PREFABRICATED PAVEMENT MARKINGS	DMS-8240
TEMPORARY REMOVABLE, PREFABRICATED PAVEMENT MARKINGS	DMS-8241
TEMPORARY FLEXIBLE, REFLECTIVE ROADWAY MARKER TABS	DMS-8242

A list of prequalified reflective raised pavement markers, non-reflective traffic buttons, roadway marker tabs and other pavement markings can be found at the Material Producer List web address shown on BC(1).

SHEET 11 OF 12



Traffic Safety Division Standard


# BARRICADE AND CONSTRUCTION PAVEMENT MARKINGS

BC(11)-21

ILE: bc-21.dgn	DN: T	×DOT	ck: TxDOT	DW:	TxDOT	ck: TxDOT
C)TxDOT February 1998	CONT	SECT	JOB		HI	SHWAY
REVISIONS 2-98 9-07 5-21						
2-98 9-07 5-21 1-02 7-13	DIST	COUNTY				SHEET NO.
1-02 8-14						

#### PAVEMENT MARKING PATTERNS 10 to 12" Type II-A-An 1 Q O O O O O O O O O ₹> `Yellow -Type Y buttons RAISED PAVEMENT MARKERS - PATTERN A REFLECTORIZED PAVEMENT MARKINGS - PATTERN A Type II-A-A <>> □وہ/ہ□ہہہ \$\frac{1}{4 \tau 8"} Type Y Type II-A-Abuttons-REFLECTORIZED PAVEMENT MARKINGS - PATTERN B RAISED PAVEMENT MARKERS - PATTERN B Pattern A is the TXDOT Standard, however Pattern B may be used if approved by the Engineer. Prefabricated markings may be substituted for reflectorized pavement markings. CENTER LINE & NO-PASSING ZONE BARRIER LINES FOR TWO-LANE. TWO-WAY HIGHWAYS Type I-C Type W buttons-Type I-C or II-C-R 0000 00000 0000 Yellow Type I-A Type Y buttons ₹> Yellow White 0000 └Type I-C or II-C-R Type W buttons-REFLECTORIZED PAVEMENT MARKINGS RAISED PAVEMENT MARKERS Prefabricated markings may be substituted for reflectorized pavement markings. EDGE & LANE LINES FOR DIVIDED HIGHWAY Type I-C Type W buttons-0000 0000**0** 0000 0000 White ∕ Type II-A-A Type Y buttons ♦ ₹> 0000 0000 Type W buttons--Type I-C RAISED PAVEMENT MARKERS REFLECTORIZED PAVEMENT MARKINGS Prefabricated markings may be substituted for reflectorized pavement markings. LANE & CENTER LINES FOR MULTILANE UNDIVIDED HIGHWAYS Type W buttons Type I-C-Type Y buttons-0 0 0 $\langle \rangle$ ₹> 0000 0000 0000 Type W buttons~ └─Type I-C REFLECTORIZED PAVEMENT MARKINGS RAISED PAVEMENT MARKERS Prefabricated markings may be substituted for reflectorized pavement markings.

TWO-WAY LEFT TURN LANE

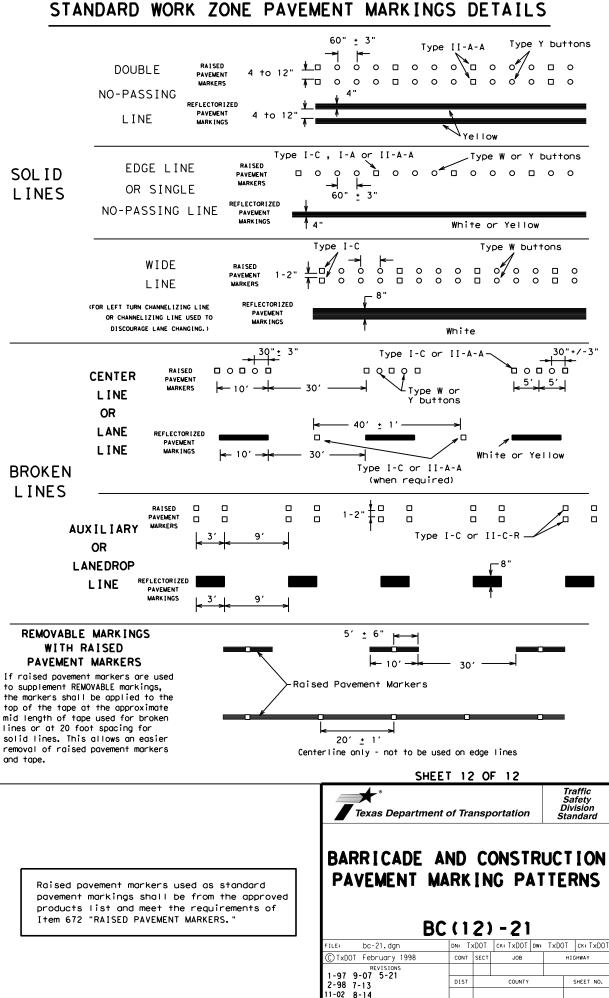

LEGEND								
	Type 3 Barricade	••	Channelizing Devices					
	Heavy Work Vehicle		Truck Mounted Attenuator (TMA)					
	Trailer Mounted Flashing Arrow Board		Portable Changeable Message Sign (PCMS)					
ŀ	Sign	♦	Traffic Flow					
$\Diamond$	Flag	Ф	Flagger					

L	V I	lag			1 44	Flagg	er		
peed	Formula	Desirable			Spacin Channe		Minimum Sign Spacing "X"	Suggested Longitudinal Buffer Space	
*		10' Offset	11' Offset	12' Offset	On a Taper	On a Tangent	Distance	"8"	
30	ws <sup>2</sup>	150′	1651	1801	30'	60,	1201	90,	
35	L = WS	205'	225′	245′	35′	70′	1601	120′	
40	6	265′	295′	3201	40′	80′	240′	155′	
45		450′	4951	540'	45′	90,	320'	1951	
50		500'	5501	600′	50′	100′	4001	240′	
55	L=WS	550'	6051	660'	55′	110'	500′	295′	
60	L-#3	600'	660′	720'	60′	120'	600'	350′	
65		650'	715′	780′	65′	130′	700′	410'	
70		700′	7701	8401	701	140′	800'	475′	
75		750'	825′	900′	75′	150′	900′	540′	

- \* Conventional Roads Only
- \*\* Taper lengths have been rounded off.

L=Length of Taper(FT) W=Width of Offset(FT) S=Posted Speed(MPH)

TYPICAL USAGE									
MOBILE	SHORT DURATION	SHORT TERM STATIONARY	INTERMEDIATE TERM STATIONARY	LONG TERM STATIONARY					
			<b>√</b>	<b>√</b>					

#### **GENERAL NOTES**

- 1. Flags attached to signs where shown, are REQUIRED.
- 2. All traffic control devices illustrated are REQUIRED, except those denoted with the triangle symbol may be omitted when stated elsewhere in the plans, or for routine maintenance work, when approved by the Engineer.
- 3. A Shadow Vehicle with a TMA should be used anytime it can be positioned 30 to 100 feet in advance of the area of crew eposure without adversely affecting the performance or quality of the work. If workers are no longer present but road or work conditions require the traffic control to remain in place, Type 3 Barricades or other channelizing devices may be substitutued for the Shadow Vehicle and TMA.
- Additional Shadow Vehicles with TMAs may be positioned in each closed lane, on the shoulder or off the paved surface, next to those shown in order to protect a wider work space.
- The downstream taper is optional. When used, it should be 100 feet approximately per lane, with channelizing devices spaced at 20 feet.

## TCP (2-5a)

If this TCP is used for a left lane closure, CW20-5TL "LEFT LANE CLOSED" signs shall be used and channelizing devices shall be placed on the centerline to protect the work space from opposing traffic, with the arrow board placed in the closed lane near the end of the merging taper.

#### TCP (2-5b)

7. Conflicting pavement markings shall be removed for long-term projects.



MULTILANE CONVENTIONAL RDS. TCP (2-5) -18

- 0- 1- 01									
FILE: +cp2-5-18.dgn	DN:		CK:	DW:		CK:			
© TxDOT December 1985	CONT	SECT	JOB		HI	HIGHWAY			
8-95 2-12 REVISIONS									
8-95 2-12 1-97 3-03	DIST	COUNTY				SHEET NO.			
4-98 2-18									