


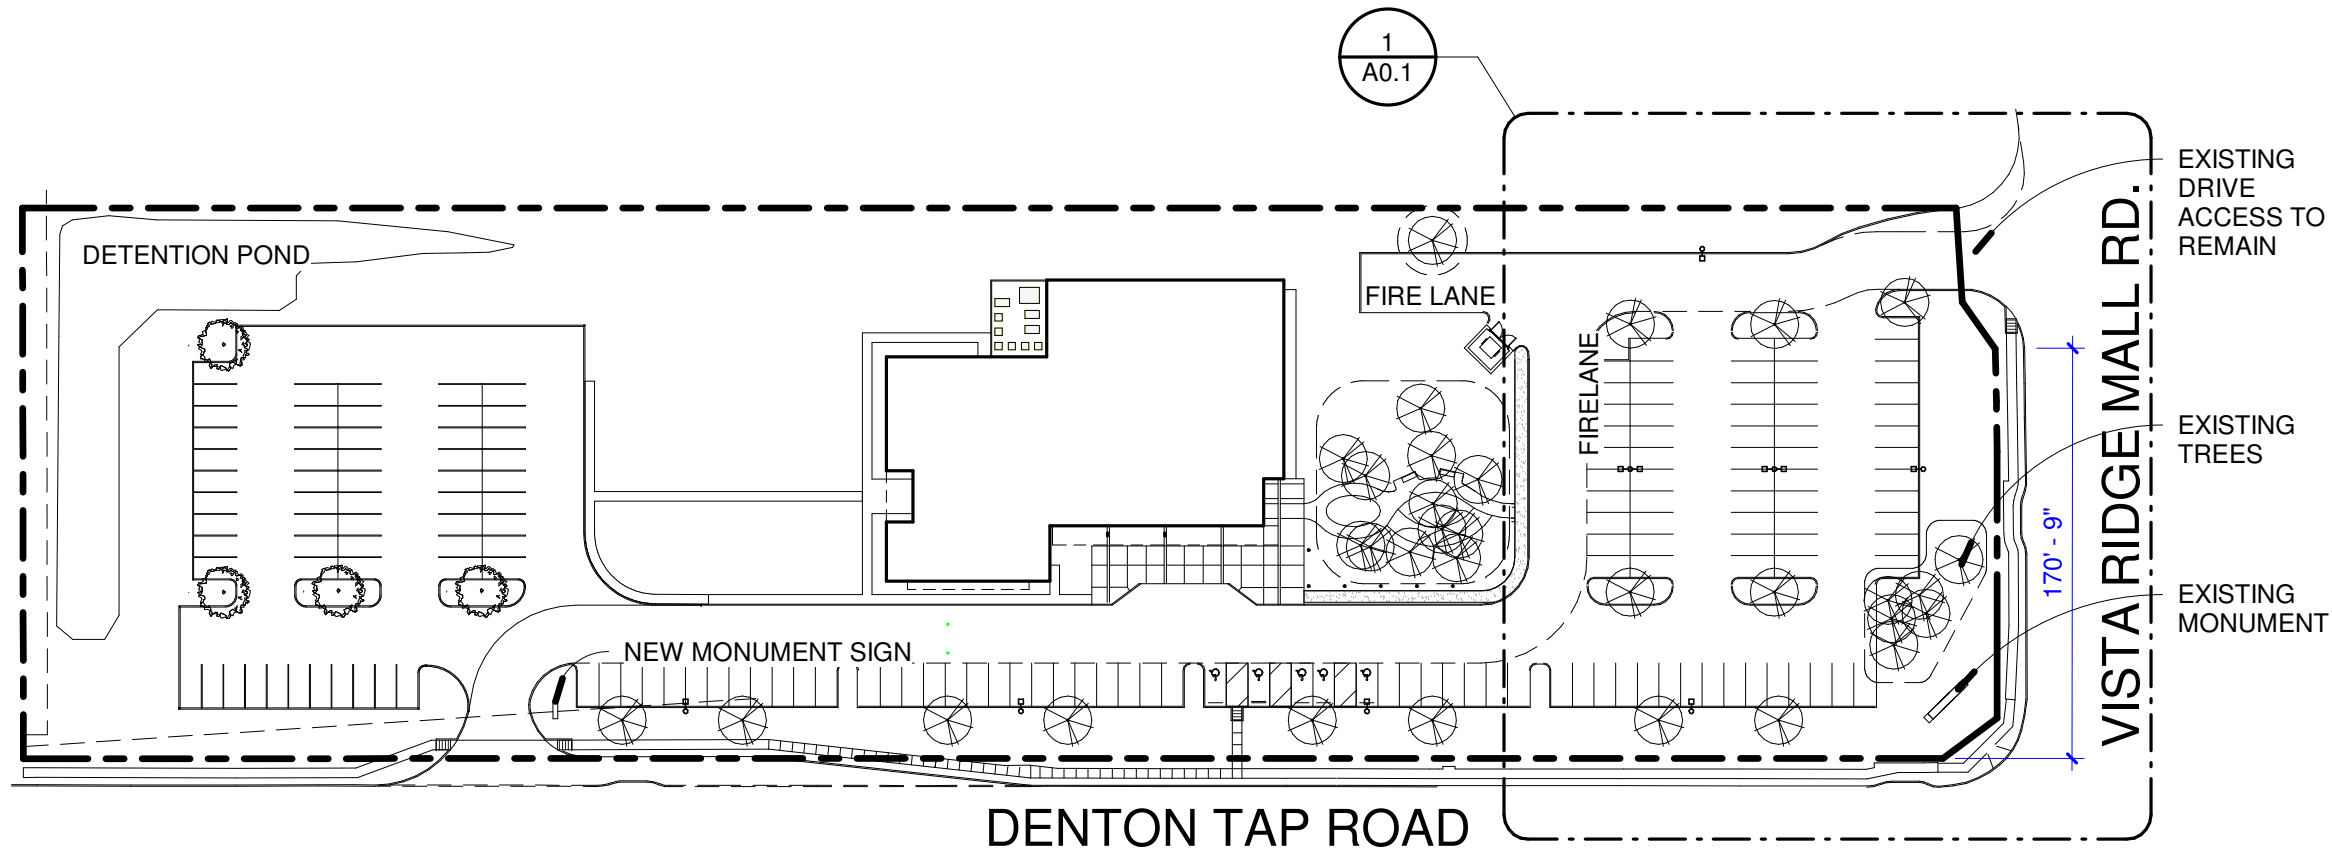

1
A0.2

SITE PLAN
SCALE: 1" = 80'-0"

SITE PLAN

THE DOOR CHURCH
OWT PROJECT NUMBER:
2015-011-00
DATE: 08-21-2018

509 PECAN STREET
SUITE 100
FT. WORTH, TX 76102
817.993.9844
www.owtarchitects.com

OWT ARCHITECTS

A0.2