

1.) COMPOSITION SHINGLE ROOF
- CERTAINTEED INDEPENDENCE
- GEORGETOWN GREY

3.) WINDOWS

- 4.) FRONT ENTRY DOOR
- TBD

- PAINT WHITE
- COLOR : SW 7005 PURE WHITE

- PAINT WHITE
- COLOR : SW 7005 PURE WHITE

- PAINT
- COLOR : SW 7005 PURE WHITE

- PAINT
- COLOR : SW 7005 PURE WHITE

9.) 6" SQ. WOOD POST

- PAINT
- COLOR : SW 7005 PURE WHITE

- COLOR : SW 7005 PURE WHITE

11.) NOT IN USE




12.) GARAGE DOOR

- COLOR : BLACK
NOTE: GARAGE DOOR TO HAVE 2 PANEL PER SECTION WITH
MULTI 4 LIGHT TOP PANEL

13.) GUTTERS & DOWNSPOUTS
-1/2 ROUND GALVALUME GUTTERS W/ ROUND GALVALUME
DOWNSPOUTS

14.) GLASS DOOR

- DOUBLE GLASS DOOR
 - COLOR : LACK
- SEE. A-103 FOR MORE INFO

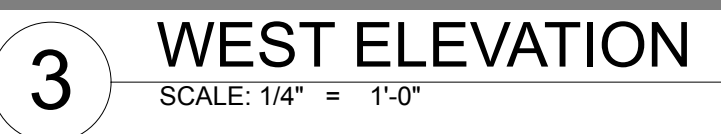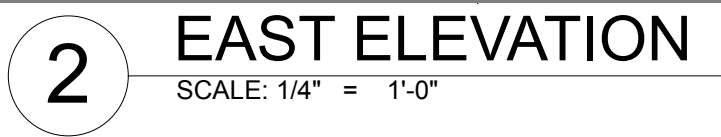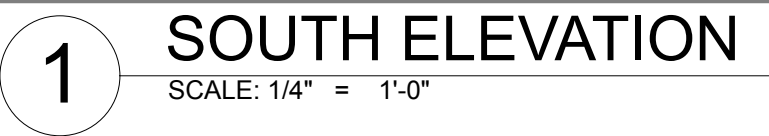

These plans are intended to provide the construction information necessary to successfully implement the project. These construction documents must be verified and approved upon this date. These construction documents must be verified and checked by the author or person in authority of this project. Any discrepancy, error, or omission, if any, are to be brought to the attention of the Designer prior to any construction or purchases being made. It is recommended that the owner or builder obtain complete engineering services for: foundation, HVAC, and structural, prior to construction of any kind. The Designer is not responsible for any errors or omissions in the construction documents. Any part of these construction documents which may conflict with same, and must be strictly obeyed and followed before and during construction.

THESE CONSTRUCTION DOCUMENTS AND THEIR USE ARE THE PROPERTY OF WILLIAM PECK & ASSOCIATES, INC. AND ARE NOT TO BE TRACED, REUSED OR REPRODUCED IN ANY WAY BY ANY MEANS, WITHOUT THE EXPRESS WRITTEN PERMISSION OF WILLIAM PECK & ASSOCIATES, INC. ALL RIGHTS RESERVED

ELLIS HOUSE

LEWISVILLE, TX

**WILLIAM PECK &
ASSOCIATES INC.**
ARCHITECTS
Lewisville, Tx 972) 221-1424

REVISIONS

0101

SUE DATE:

018-08-30
FOR REVIEW

scale: REF. PLAN

rawn: MW

obj: ELLIS HOUSE

Sheet Number:

A-201


SHEET 7

= 12

ELEVATION NOTES:	ELEVATION NOTES (CONT.):
1.) COMPOSITION SHINGLE ROOF - CERTAINTED INDEPENDENCE - GEORGETOWN GREY	9.) 6" SQ. WOOD POST - PAINT - COLOR : SW 7005 PURE WHITE
2.) GALVALUME METAL ROOF	10.) HARDIE FASCIA & SOFFIT PANELS - PAINT - COLOR : SW 7005 PURE WHITE
3.) WINDOWS - TBD - FIXED & OPERABLE - COLOR : BLACK SEE. A-103 FOR MORE INFO	11.) NOT IN USE
4.) FRONT ENTRY DOOR - TBD	12.) GARAGE DOOR - PAINT - COLOR : BLACK NOTE: GARAGE DOOR TO HAVE 2 PANEL PER SECTION WITH MULTI 4 LIGHT TOP PANEL
5.) SMOOTH HARDIEPLANK LAP SIDING, 7" EXPOSURE - PAINT WHITE - COLOR : SW 7005 PURE WHITE	13.) GUTTERS & DOWNSPOUTS - 1/2 ROUND GALVALUME GUTTERS W/ ROUND GALVALUME DOWNSPOUTS
6.) SMOOTH HARDIEPLANK LAP SIDING, 4" EXPOSURE - PAINT WHITE - COLOR : SW 7005 PURE WHITE	14.) GLASS DOOR - DOUBLE GLASS DOOR - COLOR : LACK SEE. A-103 FOR MORE INFO
7.) SMOOTH HARDIE TRIM BOARD - PAINT - COLOR : SW 7005 PURE WHITE	
8.) 8" SQ. WOOD POST - PAINT - COLOR : SW 7005 PURE WHITE	




1 NORTH ELEVATION
SCALE: 1/4" = 1'-0"

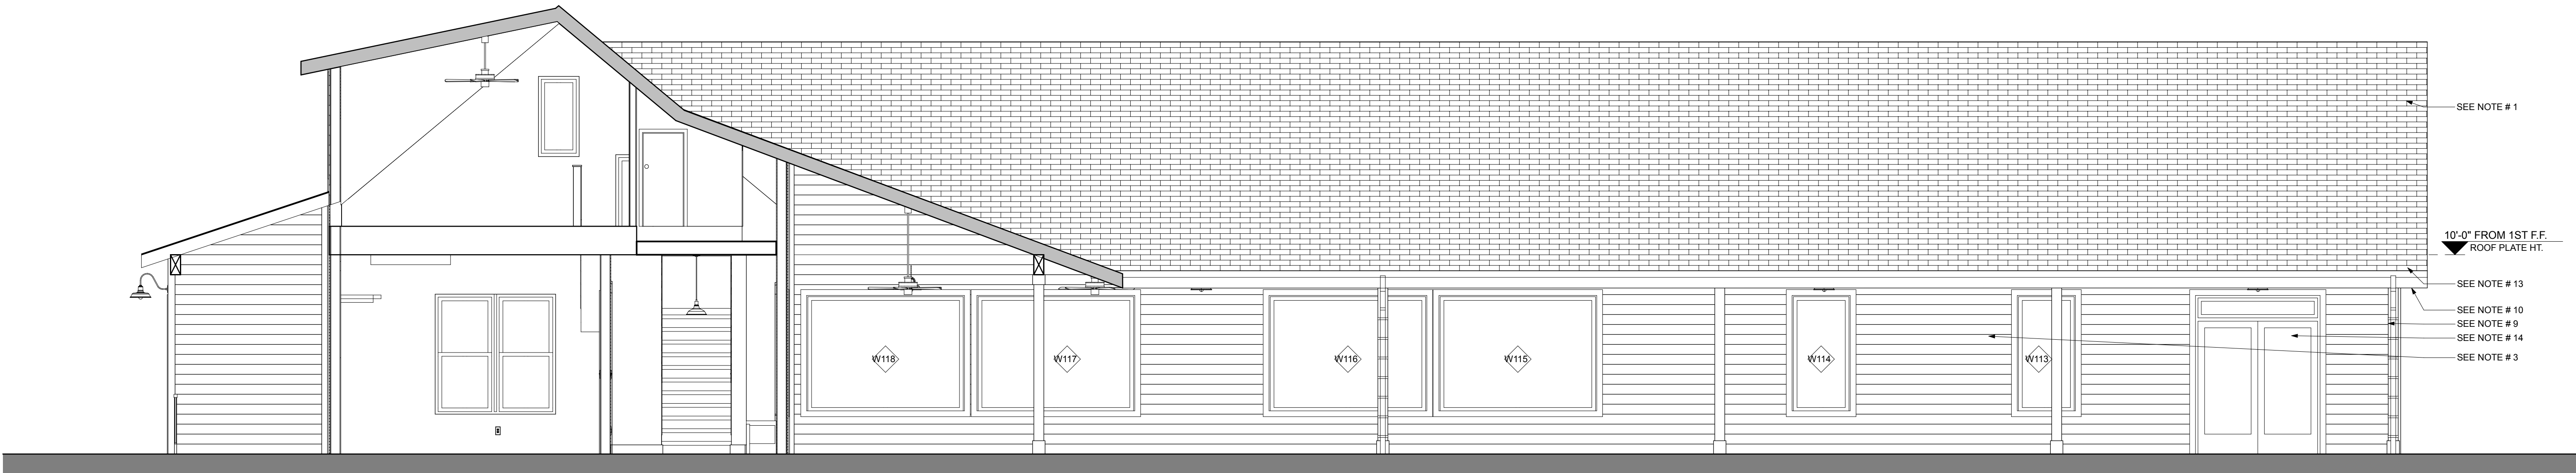

3 COURT YARD EAST ELEVATION
SCALE: 1/4" = 1'-0"



2 SCREENED PORCH ELEVATION
SCALE: 1/4" = 1'-0"

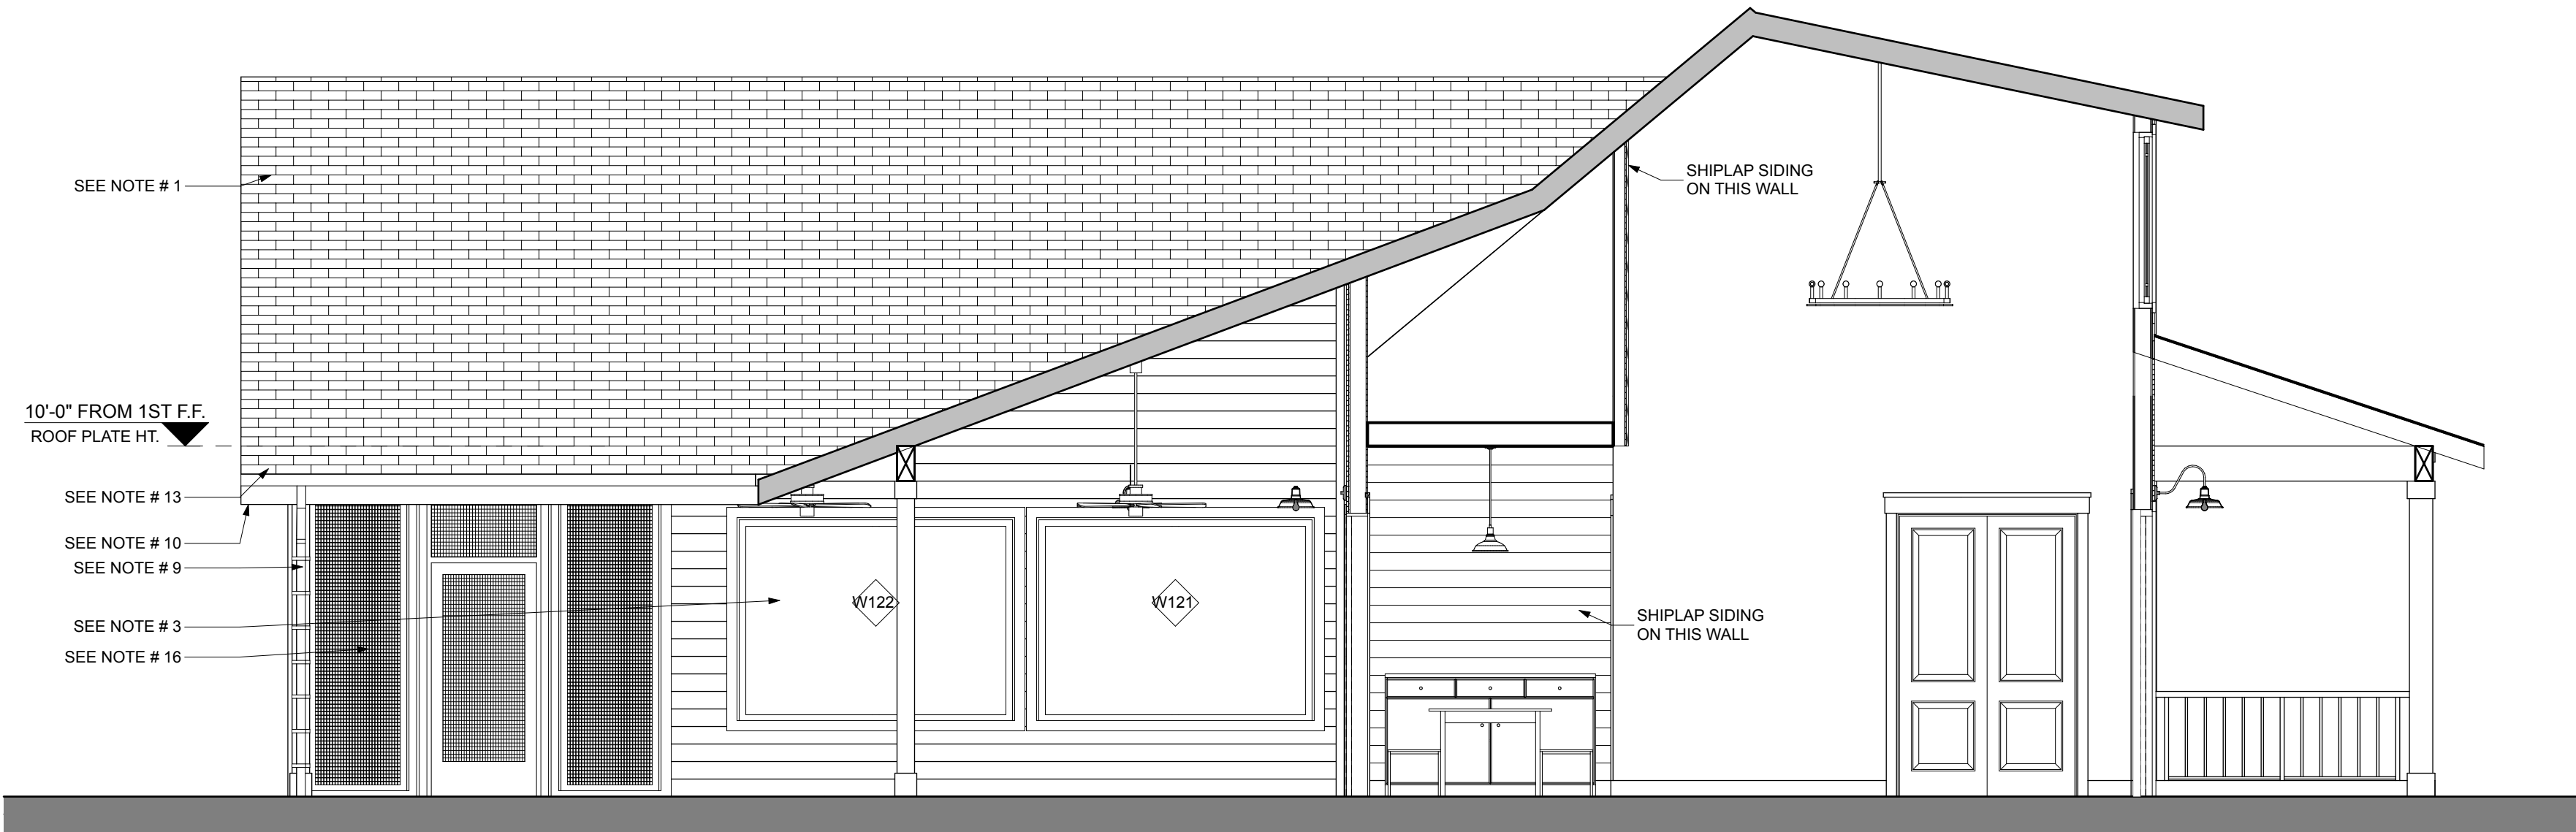

4 COURT YARD WEST ELEVATION
SCALE: 1/4" = 1'-0"

THIS DOCUMENT IS RELEASED FOR THE PURPOSE OF INTERIM REVIEW UNDER THE AUTHORITY OF WILLIAM PECK & ASSOCIATES, ON THIS PLOT DATE AND IS NOT TO BE USED BY AUTHORITIES HAVING JURISDICTION FOR THE PURPOSE OF ISSUING CONSTRUCTION PERMITS

These plans are intended to provide the basic construction information necessary to substantially complete this structure. These construction documents must be verified and checked by the builder or person in authority of this project. Any discrepancy, error, and/or omission shall be the responsibility of the owner. The owner shall obtain complete engineering services for: foundation, HVAC, and structural, prior to construction of any kind. NOT A PART OF THESE CONSTRUCTION DOCUMENTS. The owner shall take precedence over any other drawings, specifications, or conditions. Any conflict shall be resolved by the owner. These construction documents are the property of WILLIAM PECK & ASSOCIATES, INC. and shall not be reproduced, in any way, without the expressed written permission of WILLIAM PECK & ASSOCIATES, INC. ALL RIGHTS RESERVED

ELLIS HOUSE

343 WEST COLLEGE STREET
LEWISVILLE, TX

WILLIAM PECK & ASSOCIATES INC. ARCHITECTS
Lewisville, Tx 972) 221-1424

REVISIONS

ISSUE DATE:
2018-08-30
FOR REVIEW

Scale: REF. PLAN
Drawn: MW
Job: ELLIS HOUSE
Sheet Number:
A-202

SHEET 8 OF 12