



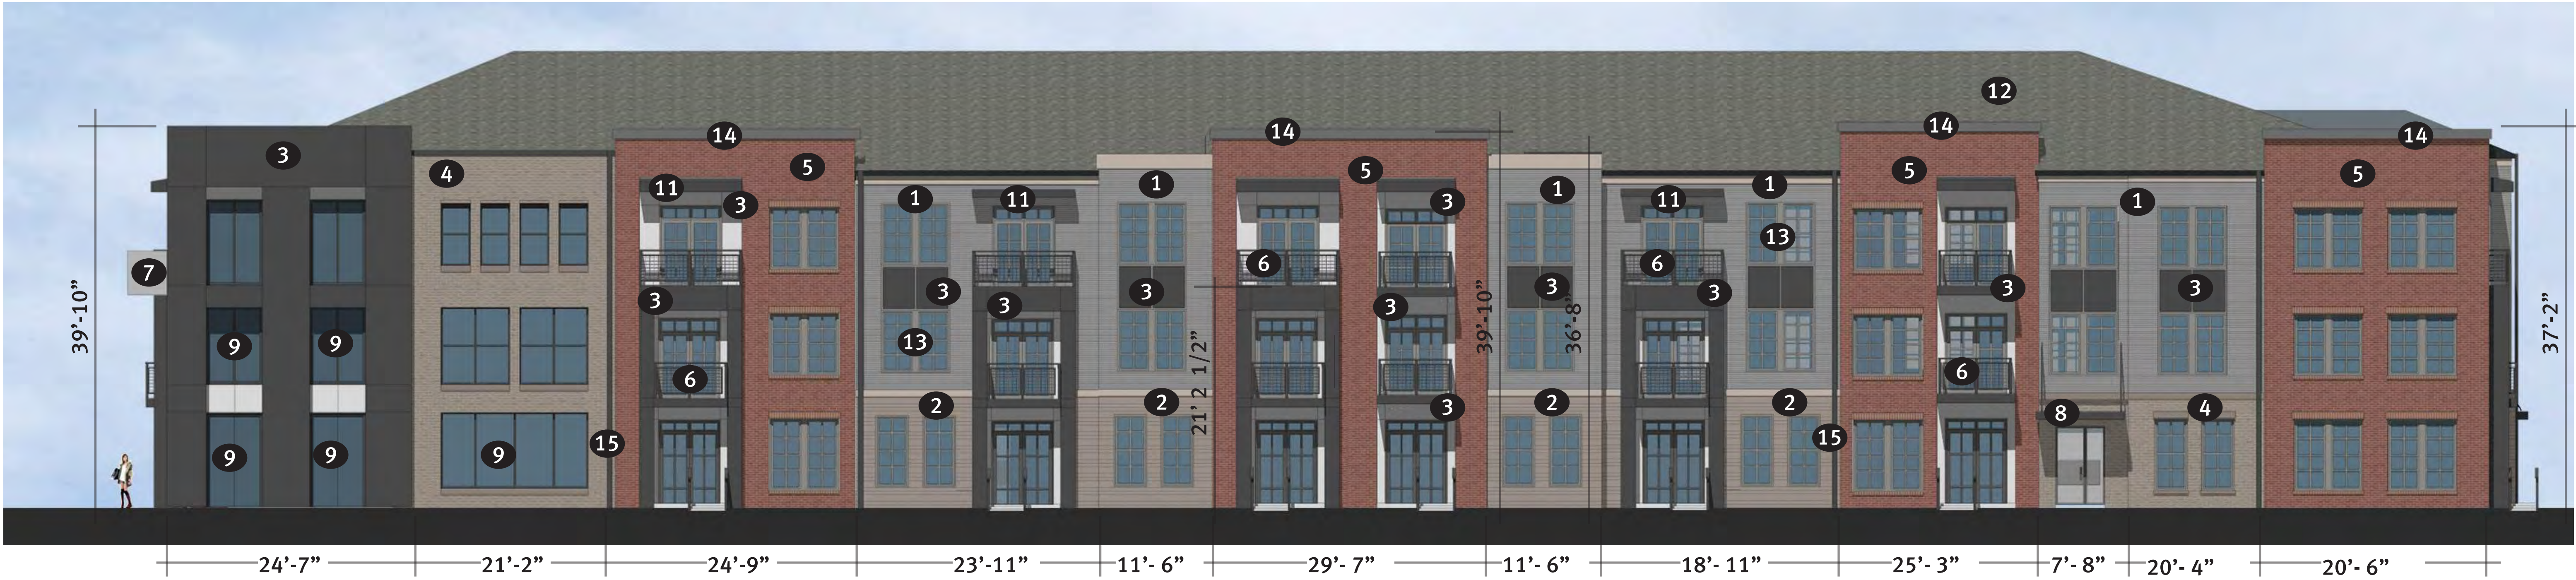

02 Building Type I - North Elevation
Scale 1/8" = 1' - 0"

MATERIAL LEGEND


- 1 4" Cementitious Siding
- 2 4" and 8" Alternating Cementitious Siding
- 3 Cementitious Panel - Rainscreen Installation with Reveal Channels
- 4 Brick Masonry 1
- 5 Brick Masonry 2
- 6 Tube Steel with Pickets and 3"x3" Mesh Infill
- 7 Metal Cladded Balcony
- 8 Metal Sunshade with Tiebacks
- 9 Storefront
- 10 Garage
- 11 Wood Truss Awning with Cementitious Fascia and Soffit
- 12 Composition Shingle Roofing
- 13 Vinyl Windows (Color: Clay)
- 14 Metal Coping
- 15 Downspouts

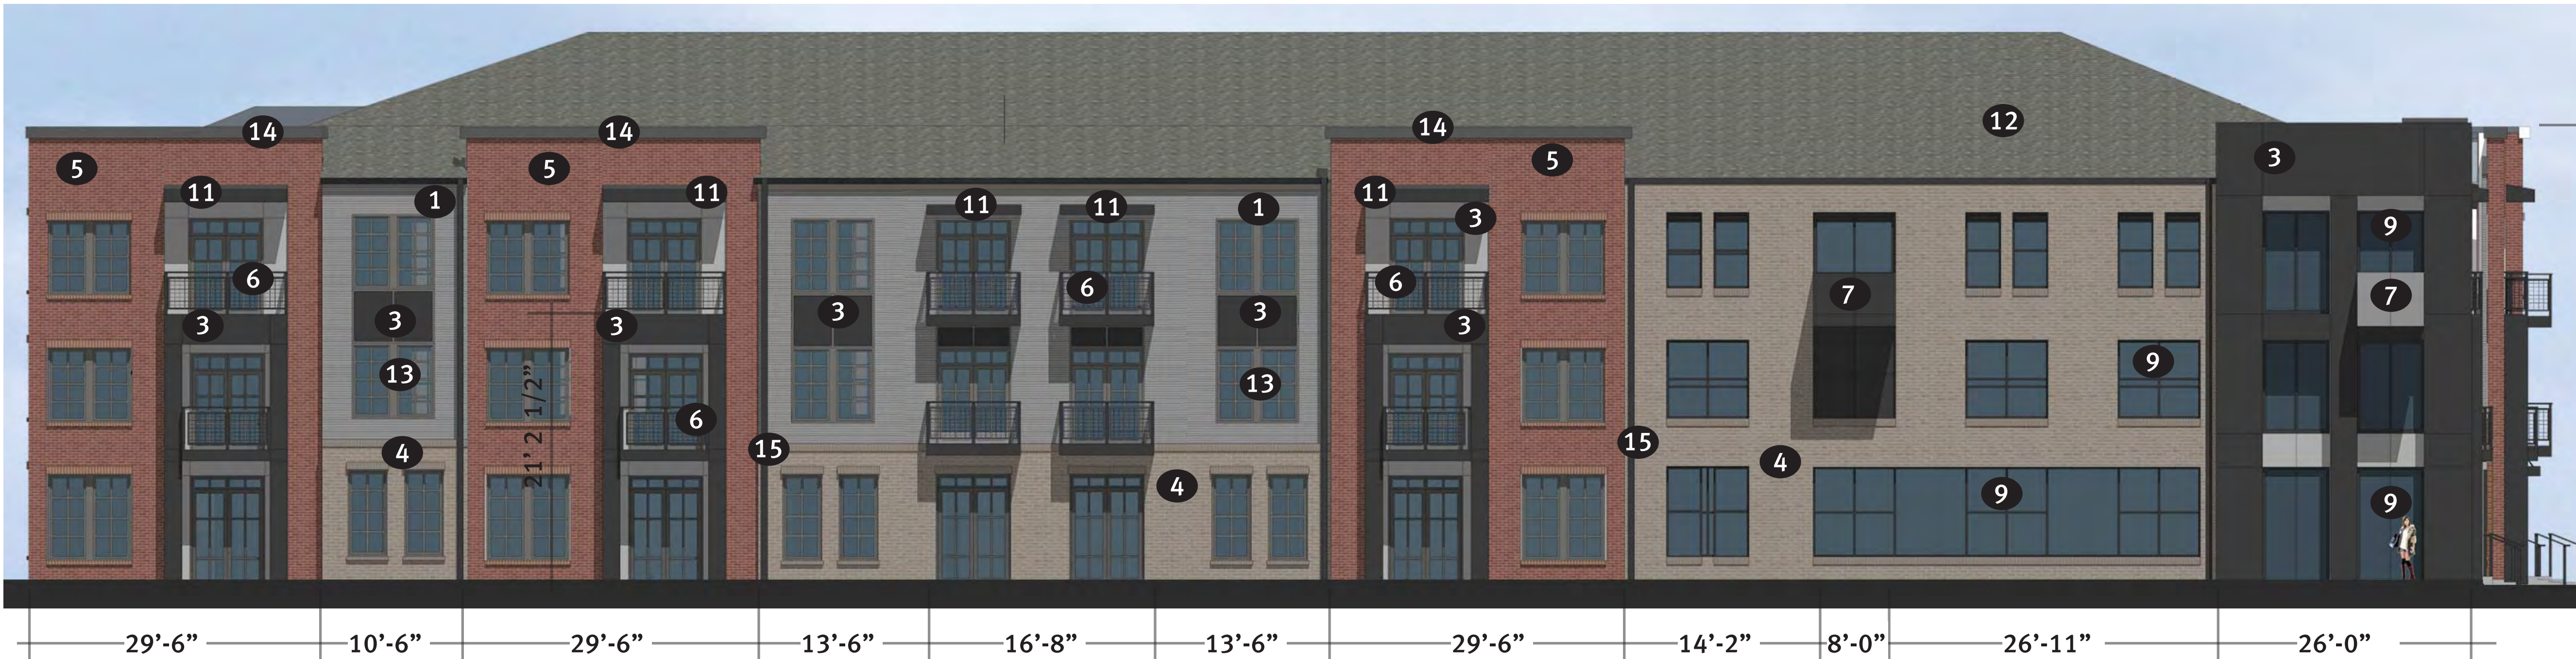

01 Building Type I - East Elevation
Scale 1/8" = 1' - 0"

Material Percentages : East Elevation Bldg Type I			
Material	Percentage	Total	
Brick	55%	55%	Masonry
Cementitious Siding	19%	45%	Non-Masonry
Cementitious Panel	26%		
Total (%)	100%		
Glazing (%)		26.63%	
Note: Total Material percentage does not include glazing.			

Material Percentages : North Elevation Bldg Type I			
Material	Percentage	Total	
Brick	42%	42%	Masonry
Cementitious Siding	31%		Non-Masonry
Cementitious Panel	27%		
Total (%)	100%	100%	
Glazing (%)		26.01%	
Note: Total Material percentage does not include glazing.			

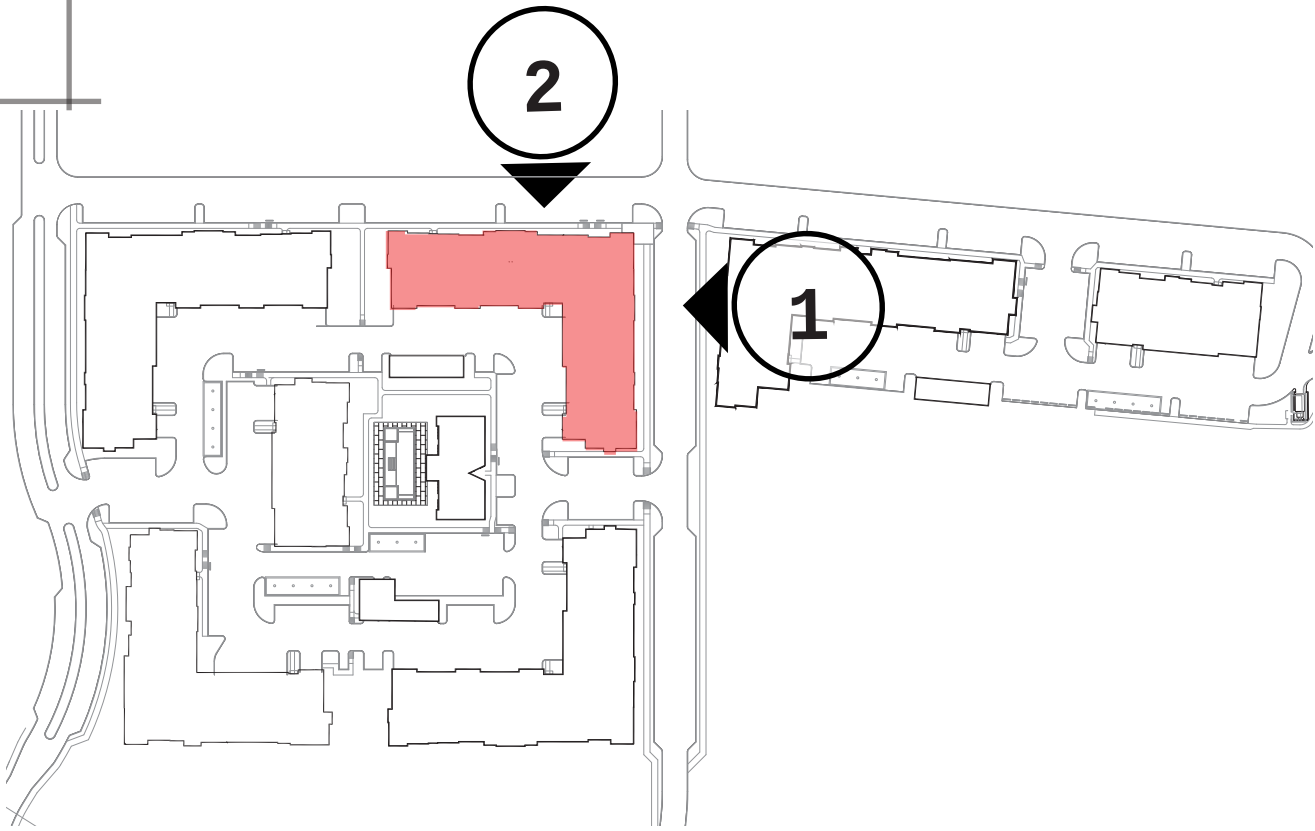

Key plan

0" 8" 16"



02

Building Type I - South Elevation

Scale 1/8" = 1' - 0"




01

Building Type I - West Elevation

Scale 1/8" = 1' - 0"

MATERIAL LEGEND

- 1 4" Cementitious Siding
- 2 4" and 8" Alternating Cementitious Siding
- 3 Cementitious Panel - Rainscreen Installation with Reveal Channels
- 4 Brick Masonry 1
- 5 Brick Masonry 2
- 6 Tube Steel with Pickets and 3"x3" Mesh Infill
- 7 Metal Cladded Balcony
- 8 Metal Sunshade with Tiebacks
- 9 Storefront
- 10 Garage
- 11 Wood Truss Awning with Cementitious Fascia and Soffit
- 12 Composition Shingle Roofing
- 13 Vinyl Windows (Color: Clay)
- 14 Metal Coping
- 15 Downspouts

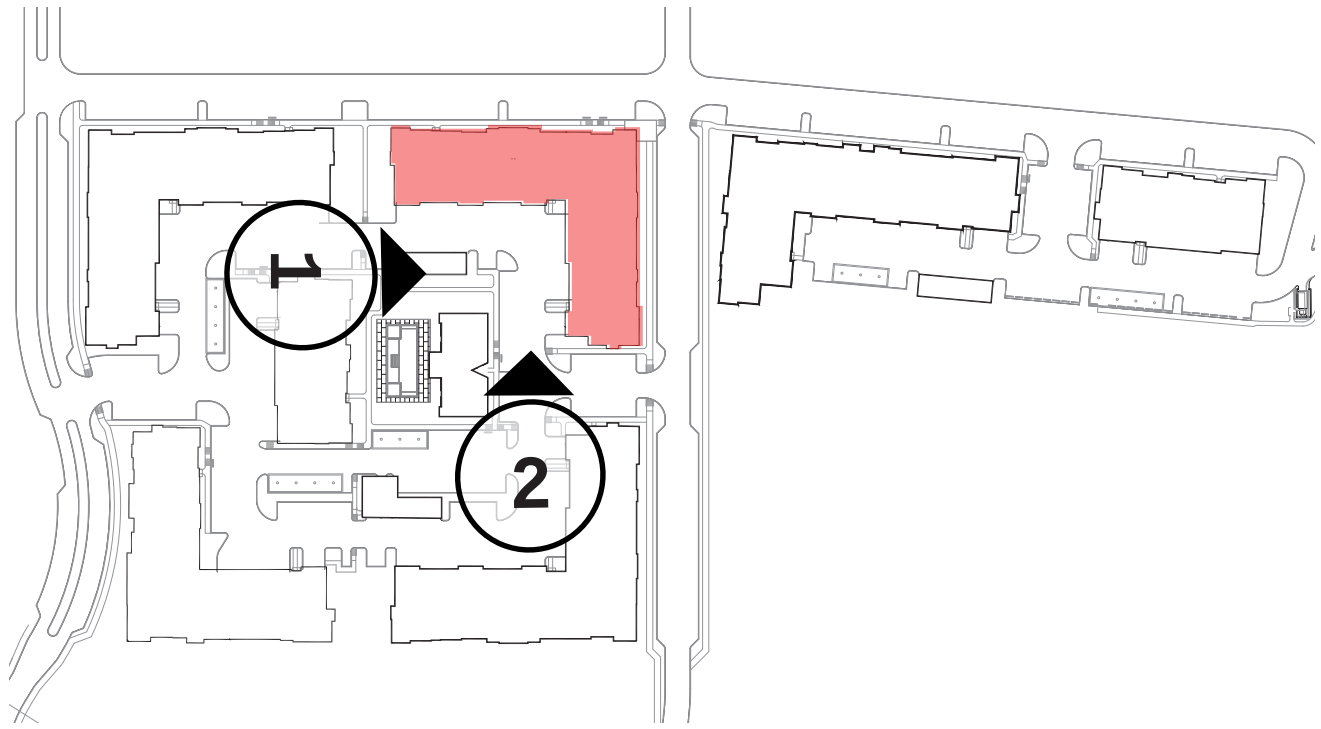

Key plan

Material Percentages : South Elevation Bldg Type I			
Material	Percentage	Total	
Brick	17%	17%	Non-Masonry Masonry
Cementitious Siding	71%		
Cementitious Panel	12%	83%	
Total (%)	100%	100%	

Material Percentages : West Elevation Bldg Type I			
Material	Percentage	Total	
Brick	10%	10%	Non-Masonry Masonry
Cementitious Siding	80%		
Cementitious Panel	10%	90%	
Total (%)	100%	100%	



02 Building Type II - North Elevation
Scale 1/8" = 1' - 0"



01 Building Type II - West Elevation
Scale 1/8" = 1' - 0"


Material Percentages : North Elevation Bldg Type II			
Material	Percentage	Total	
Brick	55%	55%	Masonry
Cementitious Siding	25%		Non-Masonry
Cementitious Panel	20%		
Total (%)	100%	100%	
Glazing (%)		27.93%	
Note: Total Material percentage does not include glazing.			

Material Percentages : West Elevation Bldg Type II			
Material	Percentage	Total	
Brick	56%	56%	Masonry
Cementitious Siding	28%		Non-Masonry
Cementitious Panel	16%		
Total (%)	100%	100%	
Glazing (%)		25.23%	
Note: Total Material percentage does not include glazing.			

MATERIAL LEGEND

- 1 4" Cementitious Siding
- 2 4" and 8" Alternating Cementitious Siding
- 3 Cementitious Panel - Rainscreen Installation with Reveal Channels
- 4 Brick Masonry 1
- 5 Brick Masonry 2
- 6 Tube Steel with Pickets and 3"x3" Mesh Infill
- 7 Metal Cladded Balcony

- 8 Metal Sunshade with Tiebacks
- 9 Storefront
- 10 Garage
- 11 Wood Truss Awning with Cementitious Fascia and Soffit
- 12 Composition Shingle Roofing
- 13 Vinyl Windows (Color: Clay)
- 14 Metal Coping
- 15 Downspouts

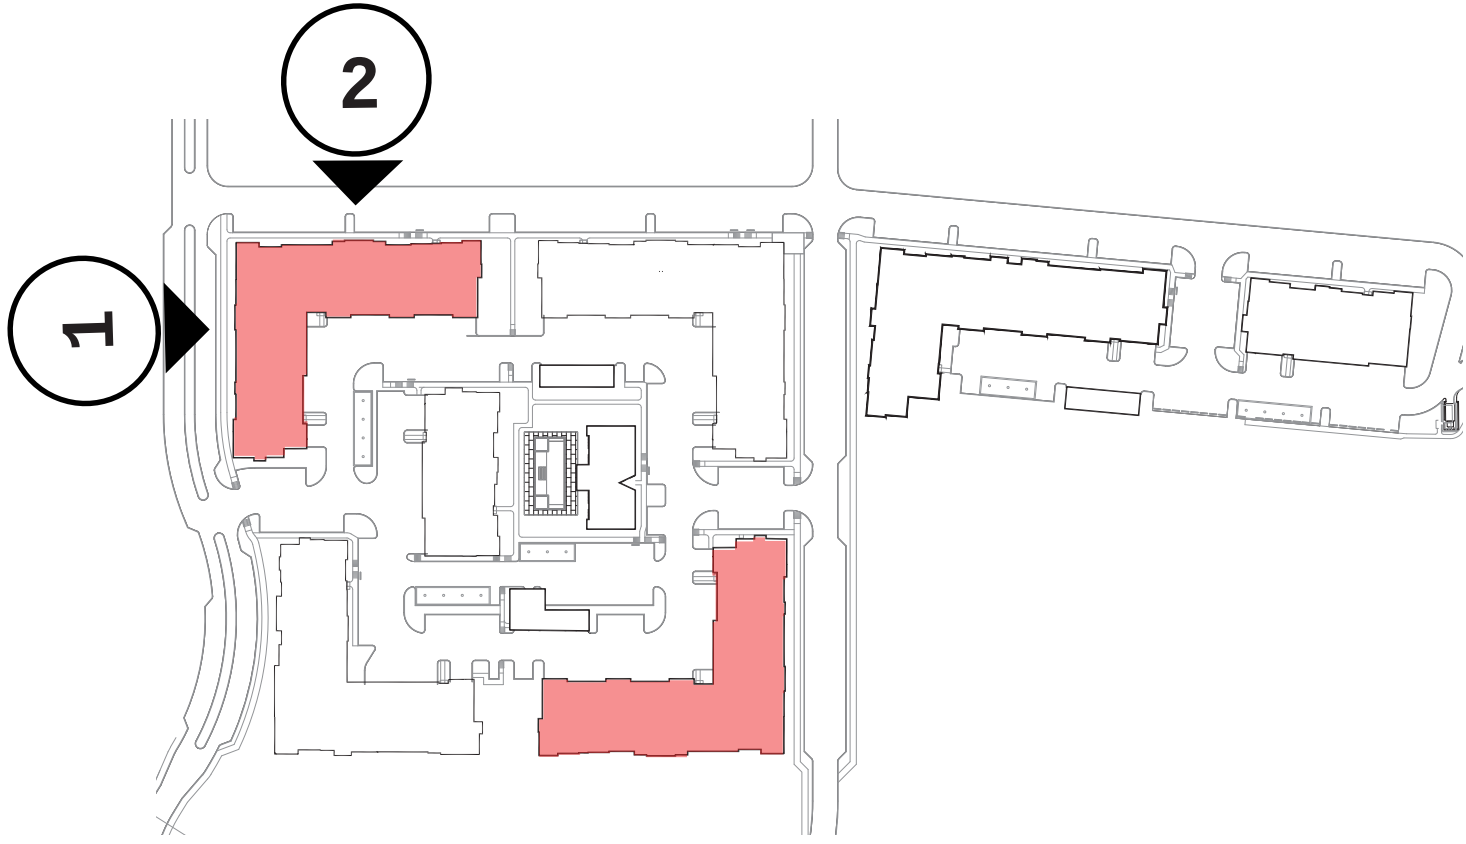

Key plan
0" 4" 8" 16"



02 Building Type II - Conceptual Elevation
Scale 1/8" = 1' - 0"

Material Percentages : East Elevation Bldg Type II			
Material	Percentage	Total	
Brick	10%	10%	Masonry
Cementitious Siding	80%		
Cementitious Panel	10%	90%	Non-Masonry
Total (%)	100%	100%	


Material Percentages : South Elevation Bldg Type II			
Material	Percentage	Total	
Brick	11%	11%	Masonry
Cementitious Siding	75%		
Cementitious Panel	14%	89%	Non-Masonry
Total (%)	100%	100%	

MATERIAL LEGEND

- 1 4" Cementitious Siding
- 2 4" and 8" Alternating Cementitious Siding
- 3 Cementitious Panel - Rainscreen Installation with Reveal Channels
- 4 Brick Masonry 1
- 5 Brick Masonry 2
- 6 Tube Steel with Pickets and 3"x3" Mesh Infill
- 7 Metal Cladded Balcony
- 8 Metal Sunshade with Tiebacks
- 9 Storefront
- 10 Garage
- 11 Wood Truss Awning with Cementitious Fascia and Soffit
- 12 Composition Shingle Roofing
- 13 Vinyl Windows (Color: Clay)
- 14 Metal Coping
- 15 Downspouts



01 Building Type II - Conceptual Elevation
Scale 1/8" = 1' - 0"

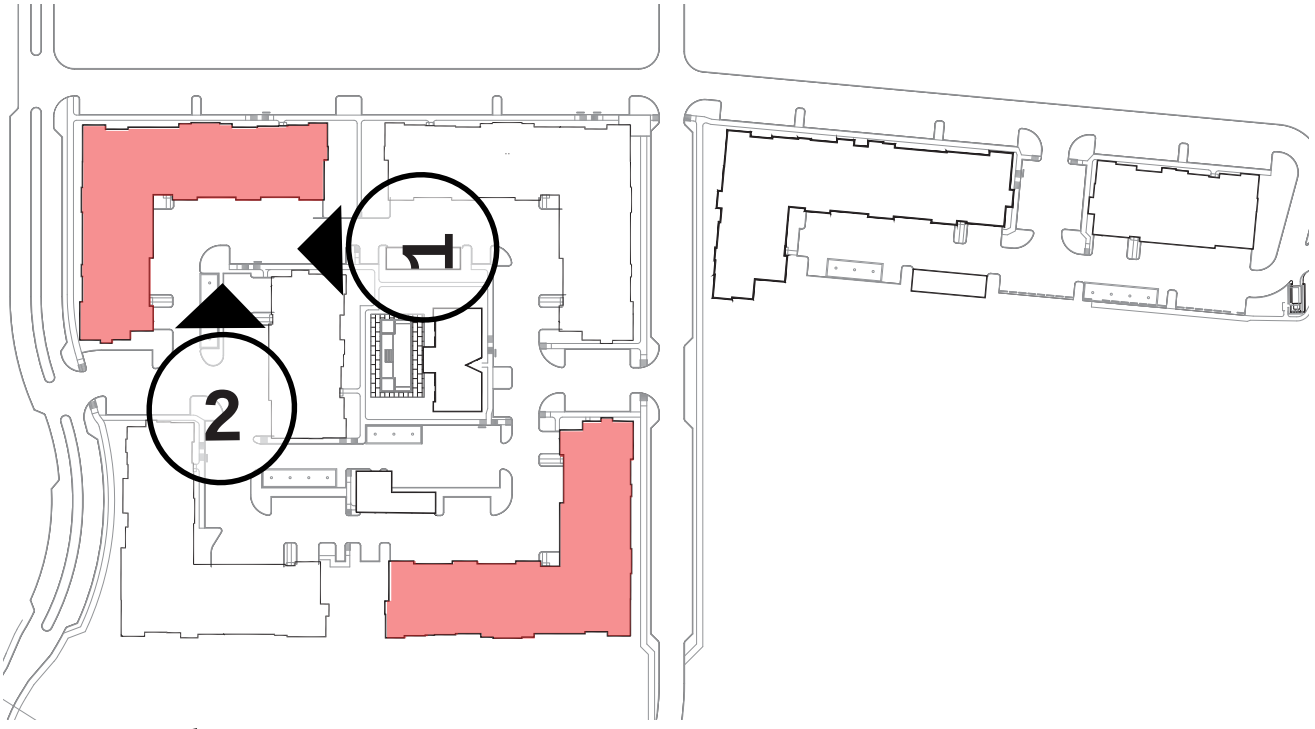


Key plan



06 VICINITY MAP
NOT TO SCALE

- NOTES:
1. REFER TO OWNER'S CONSULTANTS CIVIL DRAWINGS PREPARED BY CROSS ENGINEERING FOR GRADING, DIMENSIONAL CONTROL, UTILITIES, PAVING SPECIFICATIONS AND PARKING QUANTITIES AND LAYOUT DETAILS.
 2. REFER TO OWNERS GEOTECHNICAL CONSULTANT FOR SOIL PREP REQUIREMENTS OF SUBGRADE.
 3. REFER TO OWNER'S CONSULTANTS LANDSCAPE ARCHITECTS DRAWINGS FOR ALL INFORMATION RELATING TO POOL LAYOUT AND DETAILING, SIDEWALKS, FENCING, PLANTING AND SCREENING AREAS.
- INDICATES BUILDING NUMBER
INDICATES BUILDING TYPE / FIRE AREA
- INDICATES HANDICAP PARKING SPACES,
VERIFY W/ CIVIL DRWGS FOR SURFACE
PARKING
- INDICATES SPRINKLER CLOSET
LOCATION
- INDICATES TYPE "A" HANDICAP UNITS
- M INDICATES METER LOCATIONS, REF. MEP
- T INDICATES TRANSFORMER LOCATIONS,
REF: MEP
- PROPERTY LINES

04 Site General Notes and Legend

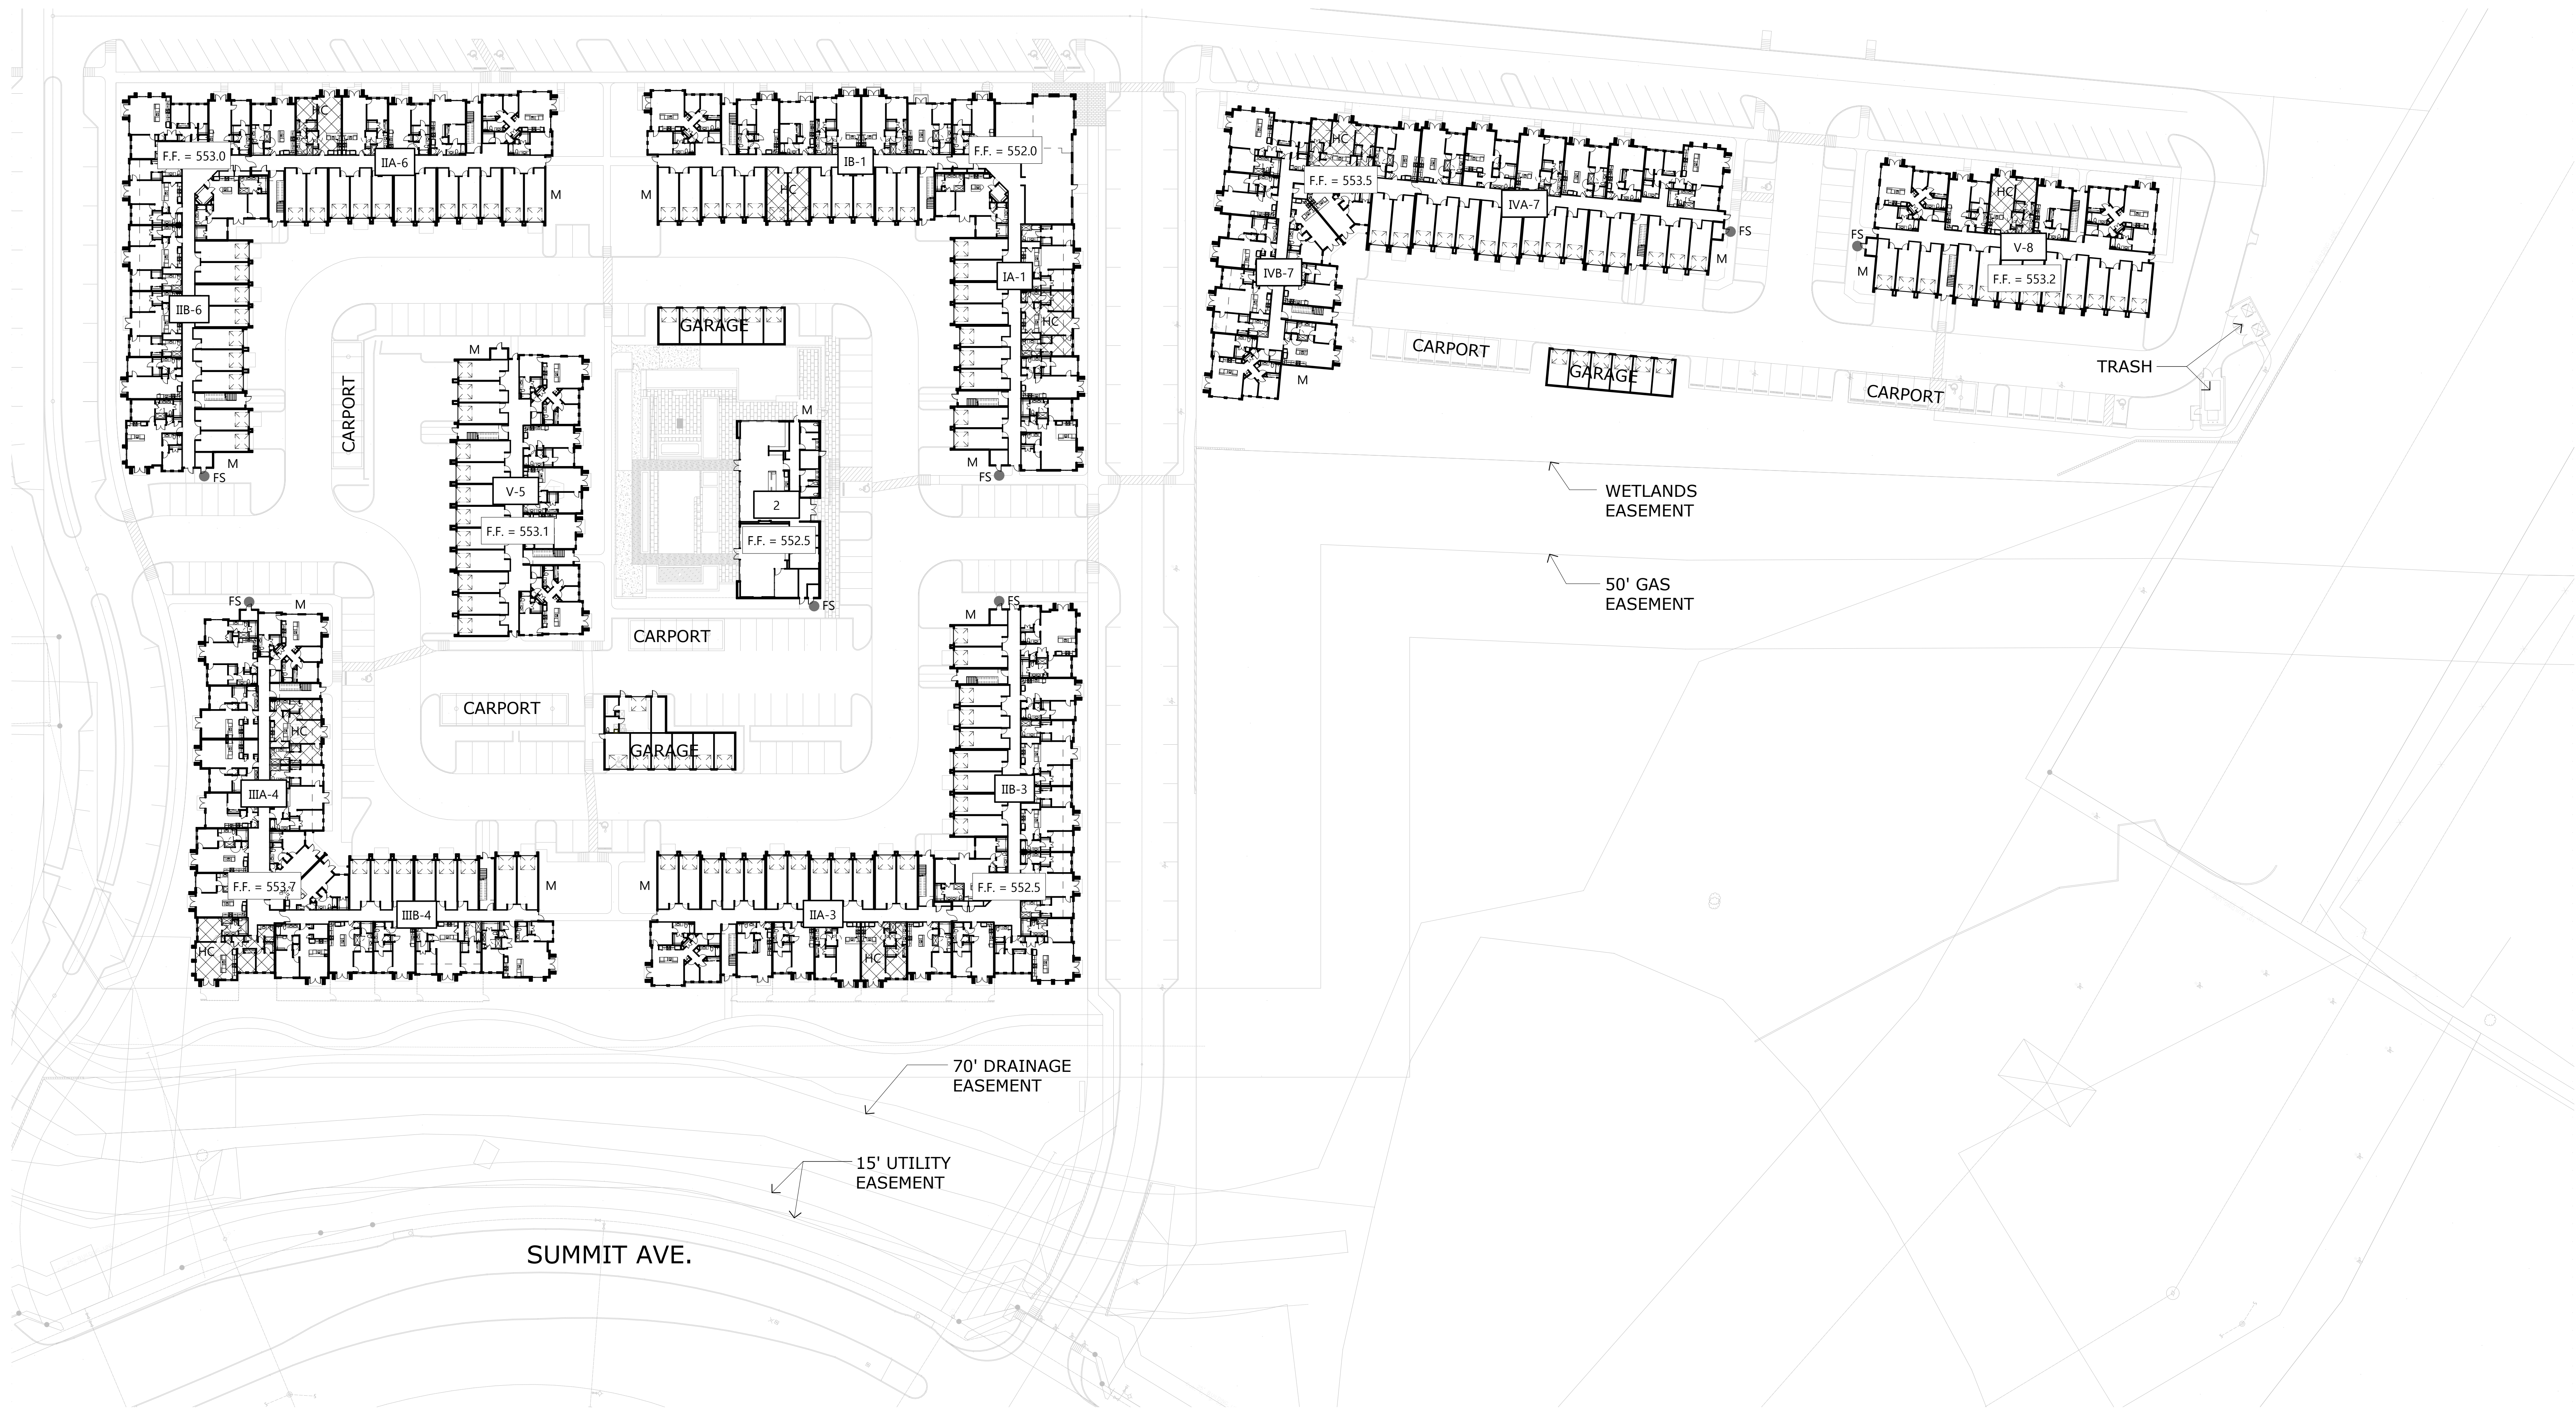

25 Architectural Site Plan
Scale: 1" = 40'
(ADDITIONAL DATA)

The Village at Lewisville
Lewisville, Texas

NRP Group

Project Number: 2018035
Drawn By: mbrown
Issue for: ###

© 2018 JHP
All Rights Reserved. All materials embodied
herein constitute an original work by the
Architect; the Architect owns all copyrights
herein. The viewer may not reproduce,
display or distribute this work or prepare
derivative works based on this work without
the express written consent of the copyright
owner.


Revision Date
01 - WIP01 - WIP 01 - WIP

Material Percentages : South Elevation Bldg Type I			
Material	Percentage	Total	
Brick	17%	17%	Non-Masonry Masonry
Cementitious Siding	71%		
Cementitious Panel	12%	83%	Non-Masonry
Total (%)	100%	100%	

Material Percentages : North Elevation Bldg Type I			
Material	Percentage	Total	
Brick	42%	42%	Non-Masonry Masonry
Cementitious Siding	31%		
Cementitious Panel	27%	58%	Non-Masonry
Total (%)	100%	100%	
Glazing (%)		26.01%	
Note: Total Material percentage does not include glazing.			

Material Percentages : West Elevation Bldg Type I			
Material	Percentage	Total	
Brick	10%	10%	Non-Masonry Masonry
Cementitious Siding	80%		
Cementitious Panel	10%	90%	Non-Masonry
Total (%)	100%	100%	

Material Percentages : East Elevation Bldg Type I			
Material	Percentage	Total	
Brick	55%	55%	Non-Masonry Masonry
Cementitious Siding	19%		
Cementitious Panel	26%	45%	Non-Masonry
Total (%)	100%	100%	
Glazing (%)		26.63%	
Note: Total Material percentage does not include glazing.			

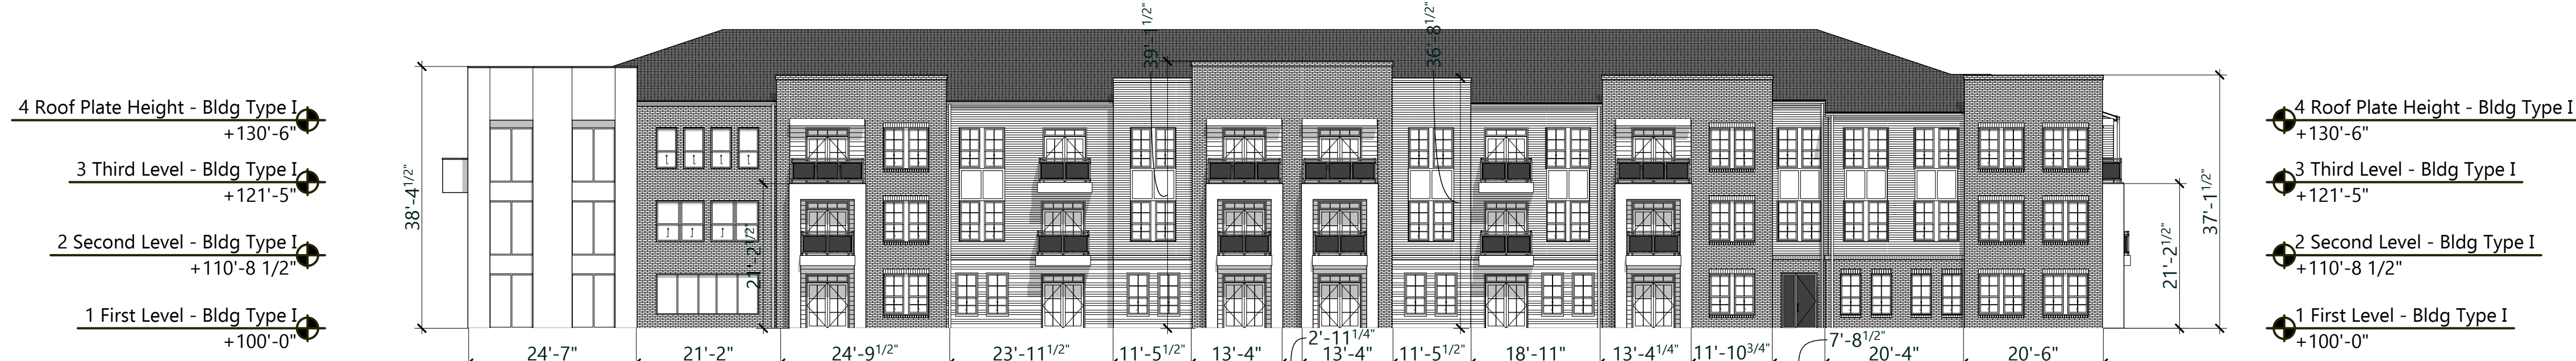

01 North Elevation
Scale: 1/16" = 1'-0"



07 East Elevation
Scale: 1/16" = 1'-0"



13 South Elevation
Scale: 1/16" = 1'-0"



19 West Elevation
Scale: 1/16" = 1'-0"

NRP Group

Project Number: 2018035
Drawn By: mbrown
Issue for: ####

© 2018 JHP
All Rights Reserved. All materials embodied
herein constitute an original work by the
Architect; the Architect owns all copyrights
herein. The viewer may not reproduce,
display or distribute this work or prepare
derivative works based on this work without
the express written consent of the copyright
owner.

Revision Date
01 - WIP01 - WIP 01 - WIP

**NOT FOR REGULATORY
APPROVAL, PERMIT, OR
CONSTRUCTION.**

Carl Malcolm

Registered Architect of the State of:
Texas
Registration Number:
23379

The Village at Lewisville

llage at Lew
Lewisville, Texas

Material Percentages : South Elevation Bldg Type II			
Material	Percentage	Total	
Brick	11%	11%	Non-Masonry
Cementitious Siding	75%		
Cementitious Panel	14%	89%	
Total (%)	100%	100%	

Material Percentages : North Elevation Bldg Type II			
Material	Percentage	Total	
Brick	55%	55%	Non-Masonry
Cementitious Siding	25%		
Cementitious Panel	20%	45%	
Total (%)	100%	100%	
Glazing (%)		27.93%	

Note: Total Material percentage does not include glazing.

Material Percentages : West Elevation Bldg Type II			
Material	Percentage	Total	
Brick	56%	56%	Masonry
Cementitious Siding	28%		Non-Masonry
Cementitious Panel	16%	44%	
Total (%)	100%	100%	
Glazing (%)		25.23%	
Note: Total Material percentage does not include glazing.			

Material Percentages : East Elevation Bldg Type II			
Material	Percentage	Total	
Brick	10%	10%	Non-Masonry
Cementitious Siding	80%		
Cementitious Panel	10%	90%	
Total (%)	100%	100%	



01 North Elevation

Scale: 1/16" = 1'-0"



07 East Elevation

Scale: 1/16" = 1'-0"



12 South Elevation

Scale: 1/16" = 1'-0"



19 West Elevation

Scale: 1/16" = 1'-0"

NRP Group

Project Number: 2018035
 Drawn By: mbrown
 Issue for:
 #####

© 2018 JHP
All Rights Reserved. All materials embodied herein constitute an original work by the Architect; the Architect owns all copyrights herein. The viewer may not reproduce, display or distribute this work or prepare derivative works based on this work without the express written consent of the copyright owner.

Revision	Date
01 - WIP	01 - WIP

Material Percentages : South Elevation Bldg Type III			
Material	Percentage	Total	
Brick	59%	59%	Non-Masonry Masonry
Cementitious Siding	20%		
Cementitious Panel	20%	41%	
Total (%)	100%	100%	
Glazing (%)		27.55%	

Material Percentages : North Elevation Bldg Type III			
Material	Percentage	Total	
Brick	22%	22%	Non-Masonry Masonry
Cementitious Siding	65%		
Cementitious Panel	13%	78%	
Total (%)	100%	100%	

Material Percentages : West Elevation Bldg Type III			
Material	Percentage	Total	
Brick	55%	55%	Non-Masonry Masonry
Cementitious Siding	25%		
Cementitious Panel	21%	46%	
Total (%)	101%	101%	
Glazing (%)		26.46%	
Note: Total Material percentage does not include glazing.			

Material Percentages : East Elevation Bldg Type III			
Material	Percentage	Total	
Brick	18%	18%	Non-Masonry Masonry
Cementitious Siding	69%		
Cementitious Panel	13%	82%	
Total (%)	100%	100%	

The Village at Lewisville
Lewisville, Texas

NRP Group

Project Number: 2018035
Drawn By: mbrown
Issue for: ###

© 2018 JHP
All Rights Reserved. All materials embodied
herein constitute an original work by the
Architect; the Architect owns all copyrights
herein. The viewer may not reproduce,
display or distribute this work or prepare
derivative works based on this work without
the express written consent of the copyright
owner.

Revision	Date
01 - WIP01 - WIP	01 - WIP




01 North Elevation
Scale: 1/16" = 1'-0"

- 16 Roof Plate Height - Bldg Type III
+329'-8"
- 15 Third Level - Bldg Type III
+320'-7"
- 14 Second Level - Bldg Type III
+309'-10 1/2"
- 13 First Level - Bldg Type III
+299'-2"




07 East Elevation
Scale: 1/16" = 1'-0"

- 16 Roof Plate Height - Bldg Type III
+329'-8"
- 15 Third Level - Bldg Type III
+320'-7"
- 14 Second Level - Bldg Type III
+309'-10 1/2"
- 13 First Level - Bldg Type III
+299'-2"

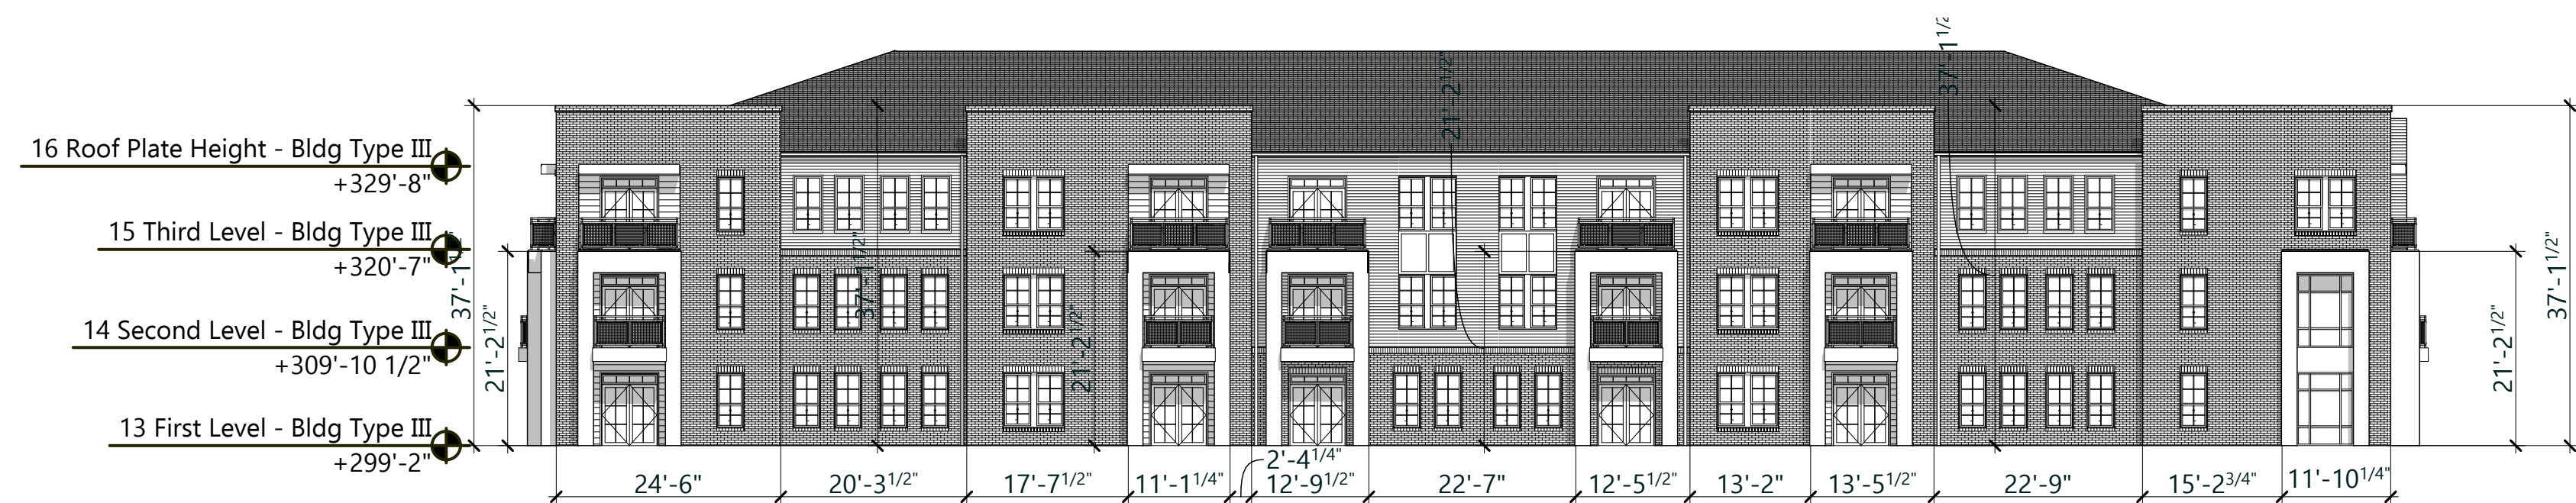

13 South Elevation
Scale: 1/16" = 1'-0"

- 16 Roof Plate Height - Bldg Type III
+329'-8"
- 15 Third Level - Bldg Type III
+320'-7"
- 14 Second Level - Bldg Type III
+309'-10 1/2"
- 13 First Level - Bldg Type III
+299'-2"

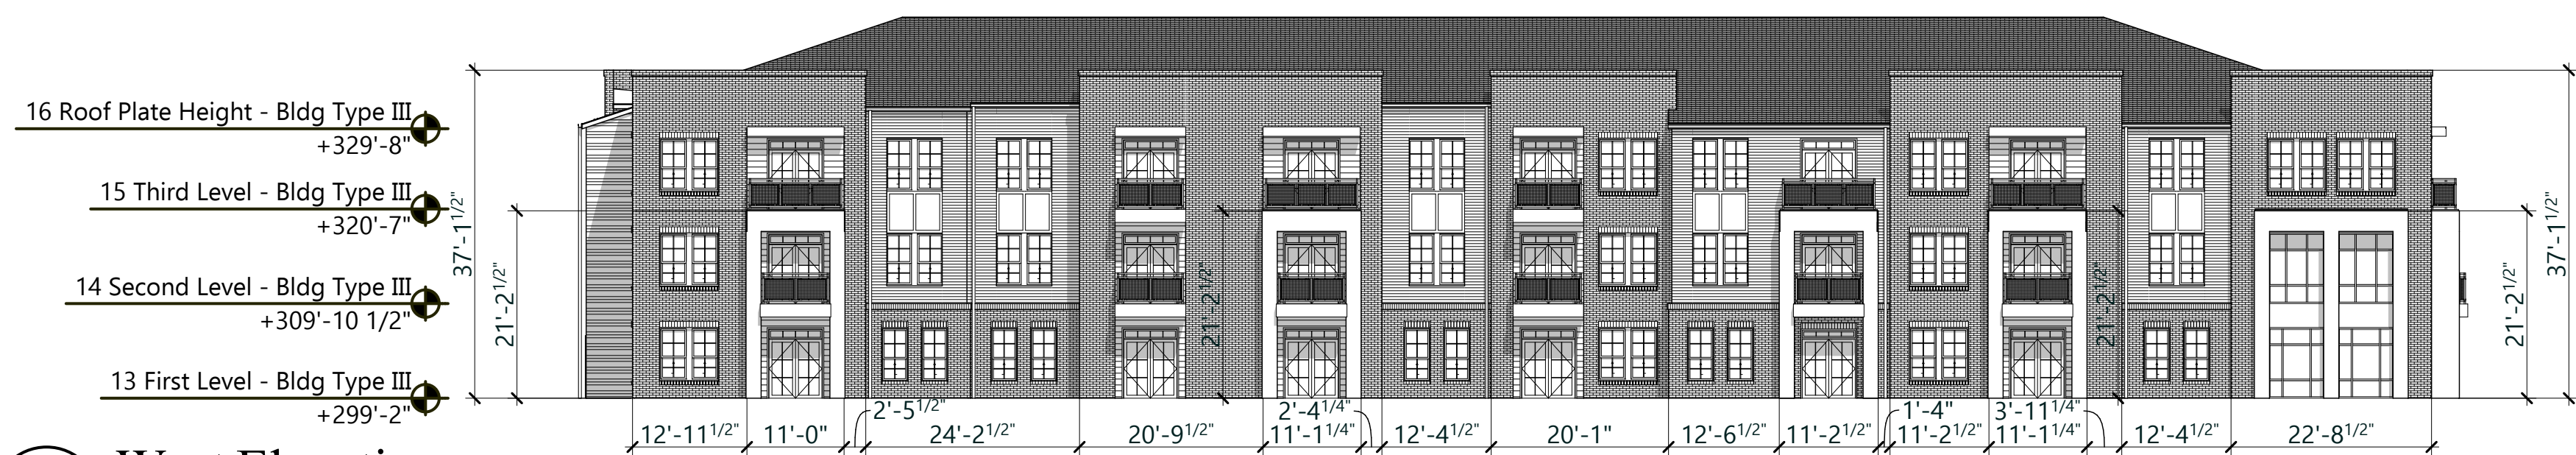

19 West Elevation
Scale: 1/16" = 1'-0"

- 16 Roof Plate Height - Bldg Type III
+329'-8"
- 15 Third Level - Bldg Type III
+320'-7"
- 14 Second Level - Bldg Type III
+309'-10 1/2"
- 13 First Level - Bldg Type III
+299'-2"

Material Percentages : South Elevation Bldg Type IV			
Material	Percentage	Total	
Brick	28%	28%	Non-Masonry Masonry
Cementitious Siding	42%		
Cementitious Panel	30%	72%	
Total (%)	100%	100%	

Material Percentages : North Elevation Bldg Type IV			
Material	Percentage	Total	
Brick	46%	46%	Non-Masonry Masonry
Cementitious Siding	28%		
Cementitious Panel	26%	54%	
Total (%)	100%	100%	
Glazing (%)		26.87%	
Note: Total Material percentage does not include glazing.			

Material Percentages : West Elevation Bldg Type IV			
Material	Percentage	Total	
Brick	55%	55%	Non-Masonry Masonry
Cementitious Siding	26%		
Cementitious Panel	19%	45%	
Total (%)	100%	100%	
Glazing (%)		25.23%	
Note: Total Material percentage does not include glazing.			

Material Percentages : East Elevation Bldg Type IV			
Material	Percentage	Total	
Brick	12%	12%	Non-Masonry Masonry
Cementitious Siding	75%		
Cementitious Panel	13%	88%	
Total (%)	100%	100%	




01 North Elevation
Scale: 1/16" = 1'-0"



07 East Elevation
Scale: 1/16" = 1'-0"




13 South Elevation
Scale: 1/16" = 1'-0"

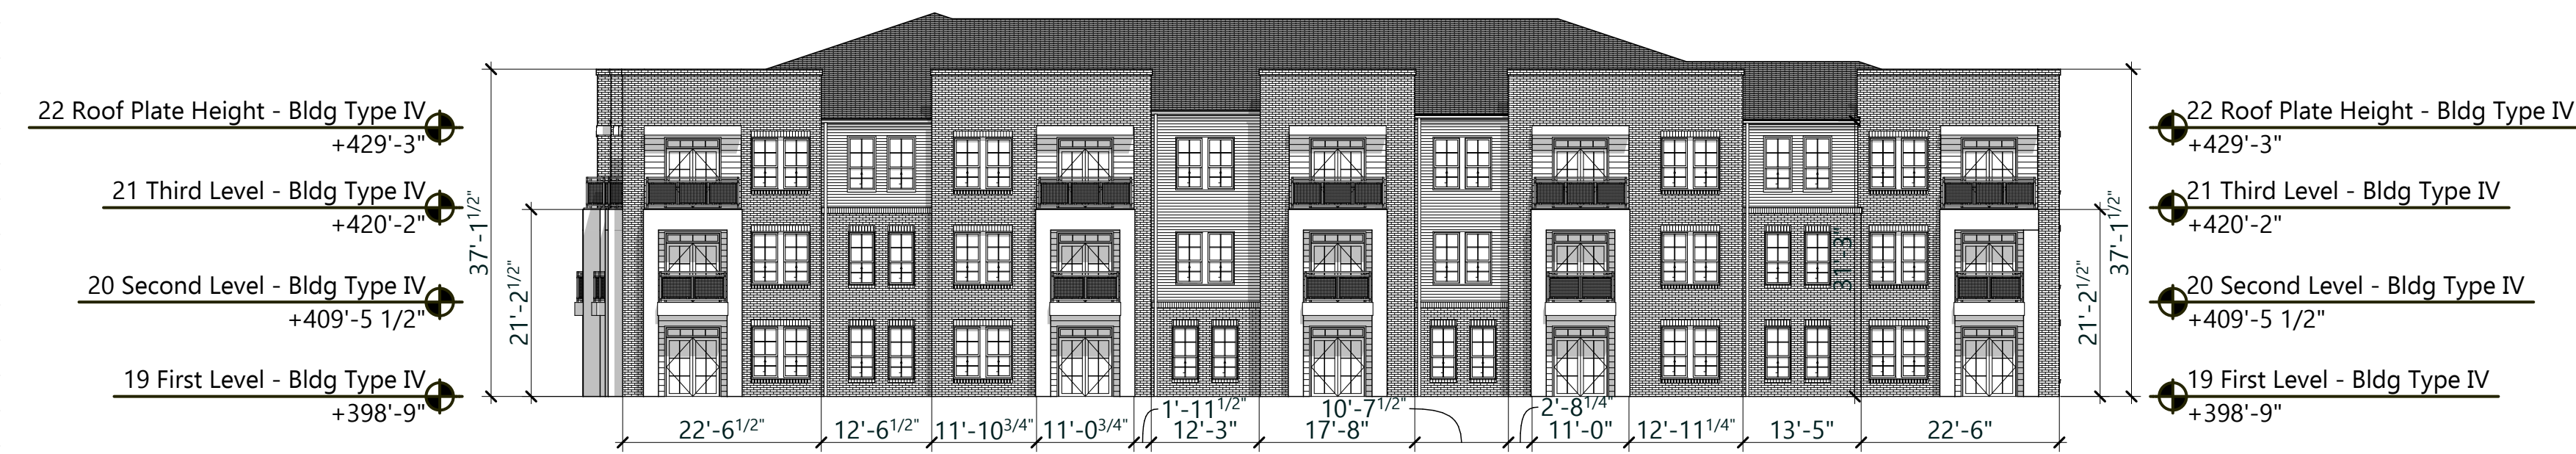


19 West Elevation
Scale: 1/16" = 1'-0"

Material Percentages : North Elevation Bldg Type V			
Material	Percentage	Total	
Brick	40%	40%	Non-Masonry Masonry
Cementitious Siding	40%		
Cementitious Panel	20%	60%	Non-Masonry
Total Material (%)	100%	100%	
Glazing (%)		26.47%	
Note: Total Material percentage does not include glazing.			

Material Percentages : East Elevation Bldg Type V			
Material	Percentage	Total	
Brick	28%	28%	Non-Masonry Masonry
Cementitious Siding	72%		
Cementitious Panel	0%	72%	Non-Masonry
Total (%)	100%	100%	

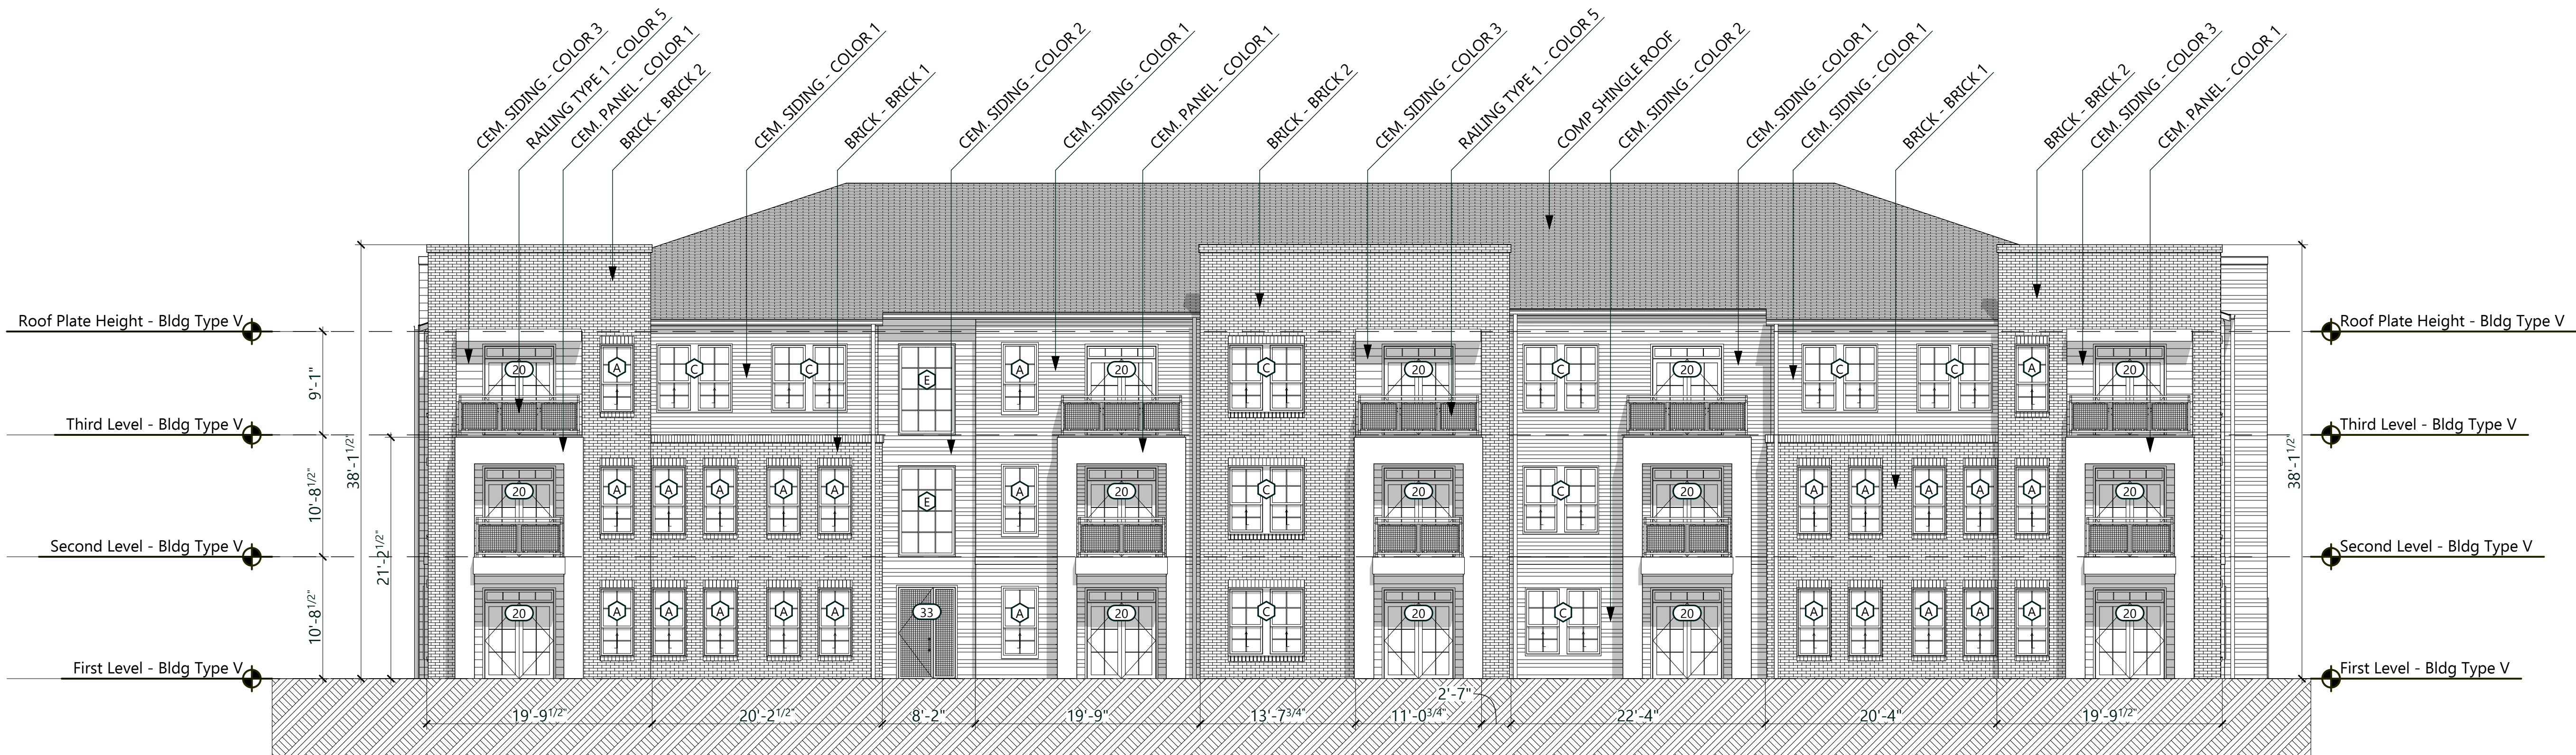

07 North Elevation
Scale: 1/8" = 1'-0"

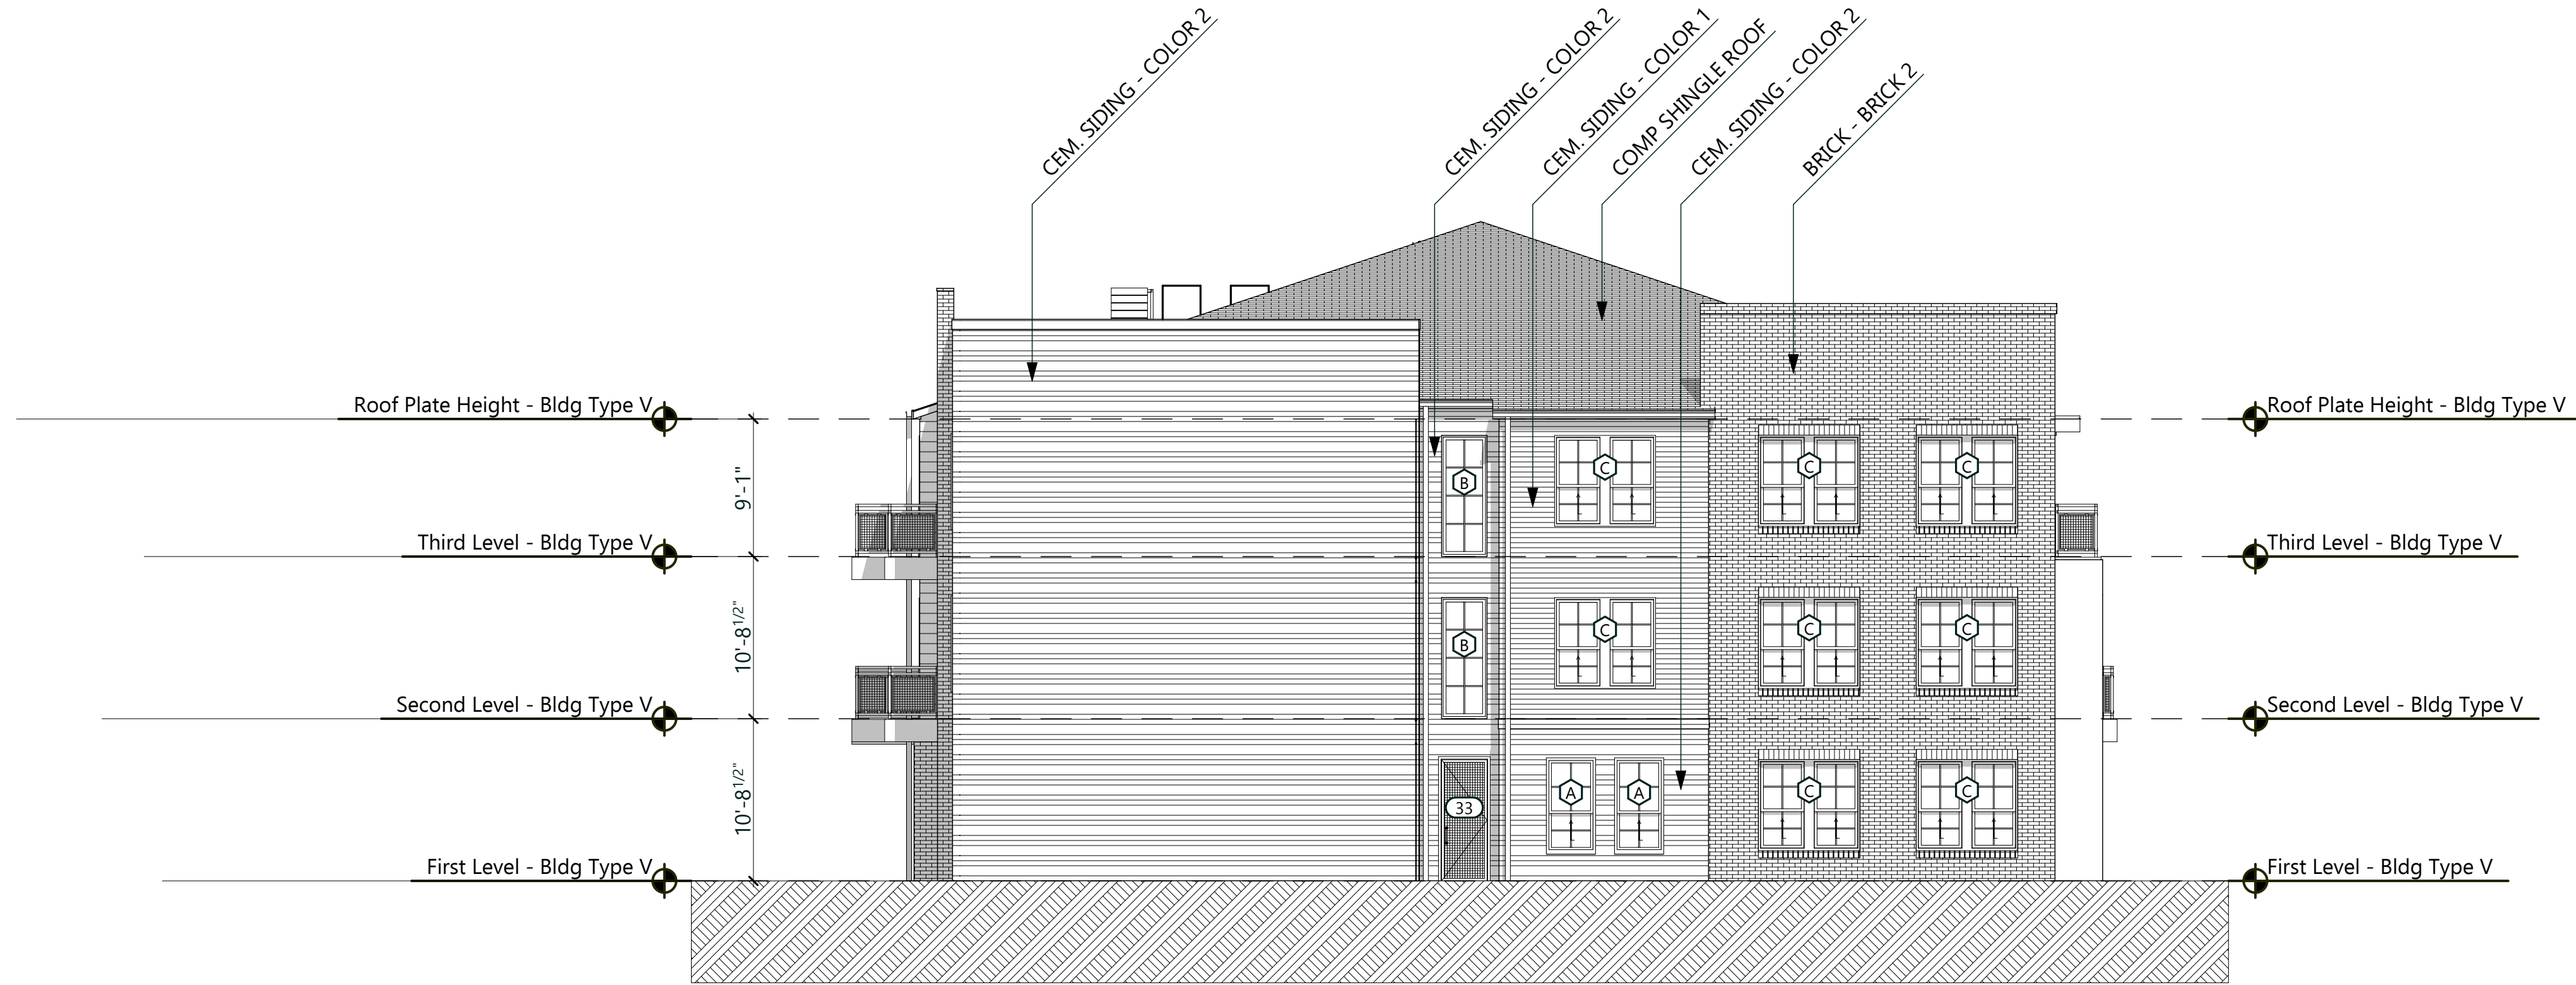

19 East Elevation
Scale: 1/8" = 1'-0"

Material Percentages : South Elevation Bldg Type V			
Material	Percentage	Total	Non-Masonry / Masonry
Brick	33%	33%	
Cementitious Siding	67%		
Cementitious Panel	0%	67%	
Total (%)	100%	100%	

Material Percentages : West Elevation Bldg Type V			
Material	Percentage	Total	Non-Masonry / Masonry
Brick	29%	29%	
Cementitious Siding	71%		
Cementitious Panel	0%	71%	
Total (%)	100%	100%	

