

Requested Alternative Standard: To replace the required 40% ground floor window requirement with a combination of windows and changes in building materials to a dark toned brick mix to mimic the pattern and rhythm of windows.

WRIGHT GROUP
ARCHITECTS - PLANNERS, PLLC
1430 S BROADWAY STREET
CARROLLTON, TEXAS
7 5 0 0 6
(972) 242 - 1015

NOT FOR REGULATORY,
APPROVAL, PERMITTING,
OR CONSTRUCTION

April 3, 2023



Chin Evangelical Baptist Church
Chin Evangelical Baptist Church
221 Bellaire Blvd.
Lewisville, TX

JOB NO. A2157
DATE: April 3, 2023

SHEET NO.
A-1306

Requested Alternative Standard: To replace the required 40% ground floor window requirement with a combination of windows and changes in building materials to a dark toned brick mix to mimic the pattern and rhythm of windows.

NOT FOR REGULATORY,
APPROVAL, PERMITTING,
OR CONSTRUCTION

April 3, 2023



WEST
1 EAST ELEVATION-SIDE FACADE
SCALE: NOT TO SCALE

Proposed Alternative
standard




EAST
2 WEST ELEVATION-SIDE FACADE
SCALE: NOT TO SCALE


Chin Evangelical Baptist Church
Chin Evangelical Baptist Church
221 Bellaire Blvd.
Lewisville, TX

JOB NO. A2157
DATE: April 3, 2023

SHEET NO.
A-1307

File: M:\Projects\WGA\WGA22004\04-Production\Engineering\Sheets\WGA22004 - SI
Plotdate: 3/17/2023 8:23 AM by Derrick Jones: Saved: 3/16/2023 7:53 AM by djones

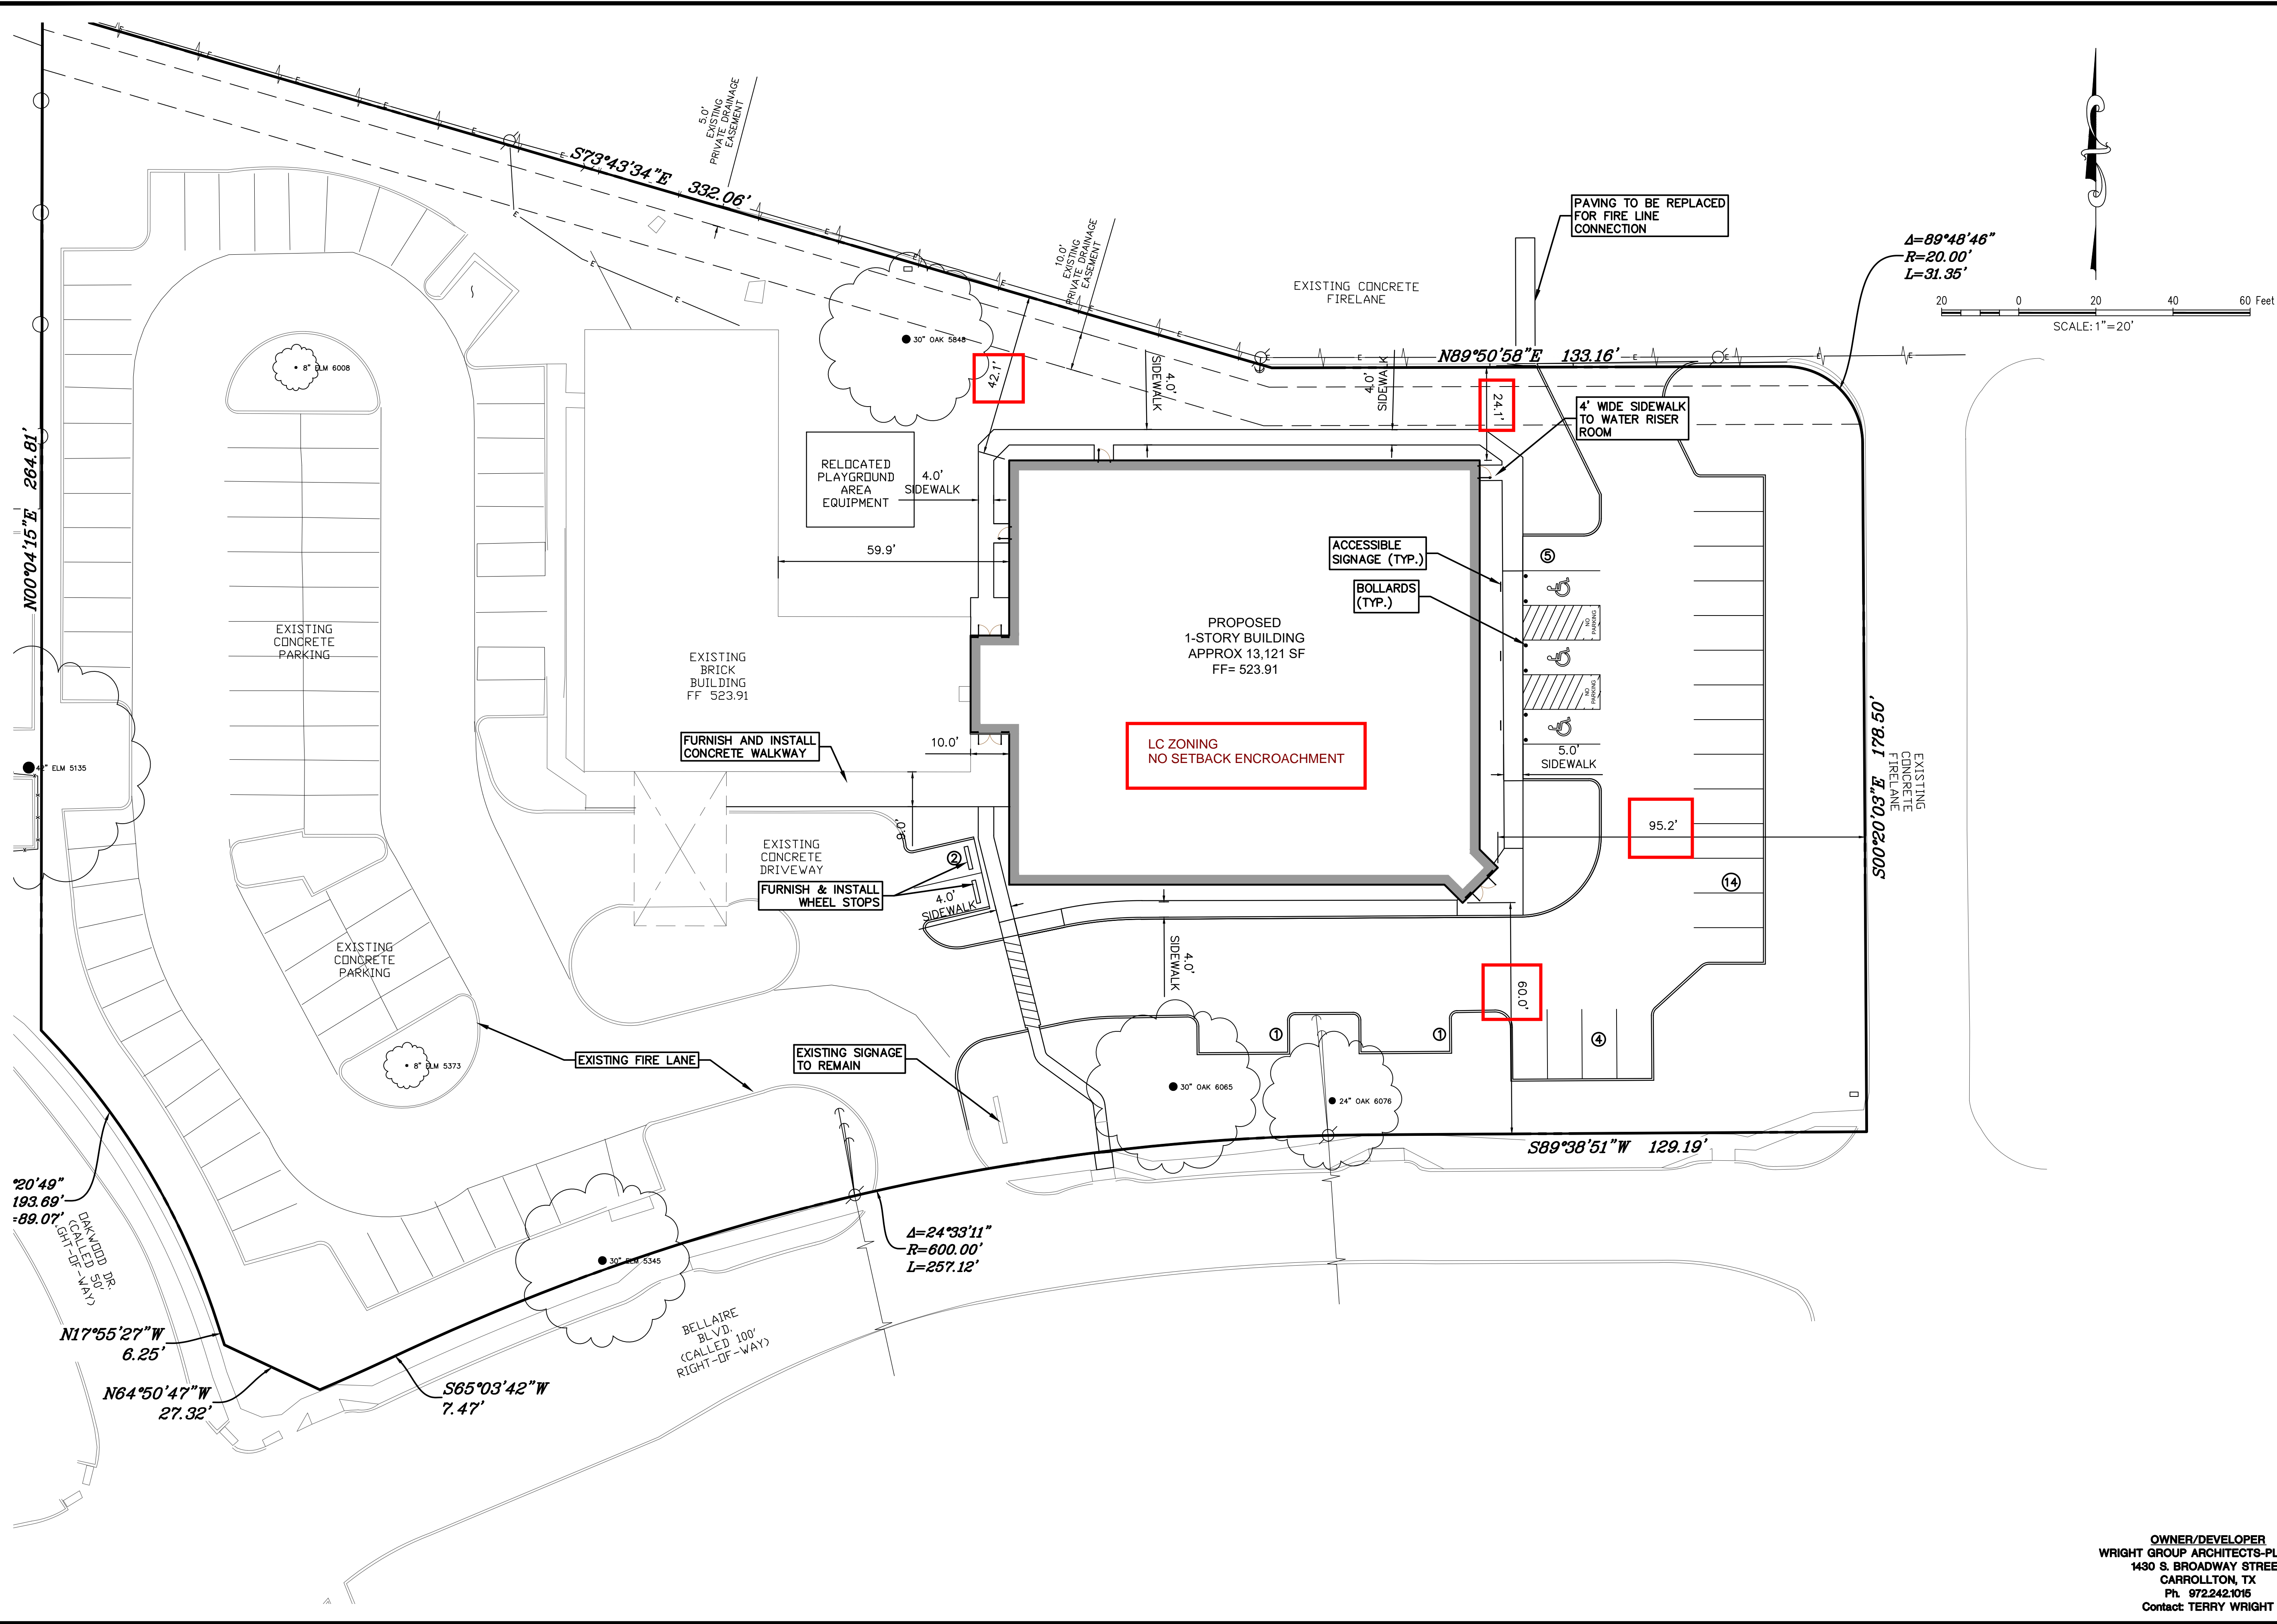




McADAMS

The John B. McAdams
Company, Inc.
111 Hillside Drive
Lewisville, Texas 75057
972.436.9712
201 Country View Drive
Roanoke, Texas 76262
940.240.1012
TBPE: 19762 TBPLS: 10194440
www.mcadamsco.com

CHIN EVANGELICAL CHAPEL
BAPTIST CHURCH
175 BELLAIRE BOULEVARD
Lot 1, Block A
2874 Acres
in the
LEWISVILLE
DENTON COUNTY, TEXAS

SITE PLAN

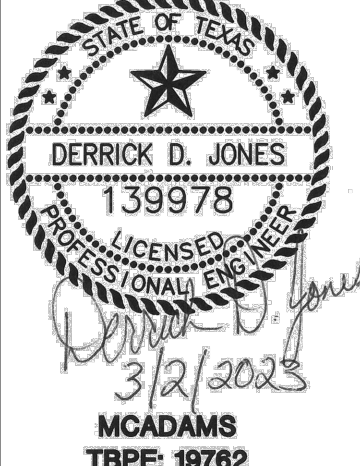

Drawn By: DJ
Date: FEBRUARY 2023
Scale: 1"=20'
Revisions:

WGA22004

C2.00

OWNER/DEVELOPER
WRIGHT GROUP ARCHITECTS-PLANNER
1430 S. BROADWAY STREET
CARROLLTON, TX
Ph. 972.242.1015
Contact: TERRY WRIGHT