

Project Name

**LEWISVILLE
 CITY HALL
 AND VISITOR
 CENTER
 PLANTING**

Issue Title

ISSUE FOR BID

Issue / Addenda / Revisions

| Date | Description |
|----------|---------------|
| 10/06/23 | Issue for Bid |
| | |
| | |
Seal



This drawing and the design herein are the property of studioOutside. The reproduction, copying, or use of this drawing without the written consent of studioOutside is prohibited and any infringement will be subject to legal action. © Copyright 2022 studioOutside




Drawing Title

KEY MAP

Issue Date: 10.06.2023
 Project No: 23085
 Reviewed By: BH
 Drawn By: DD

Sheet No.

L100
 NOT FOR
 CONSTRUCTION

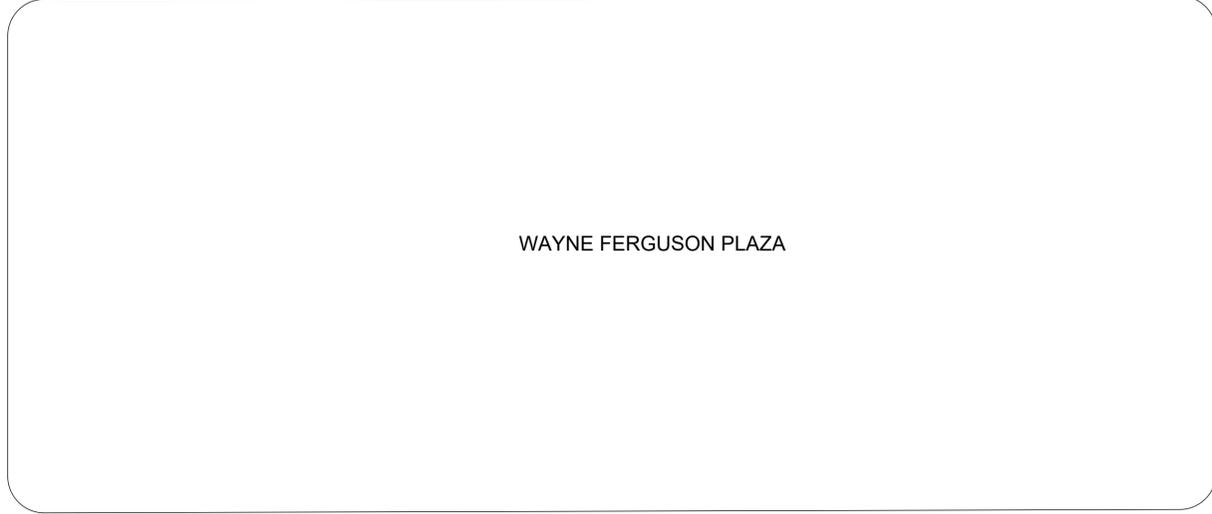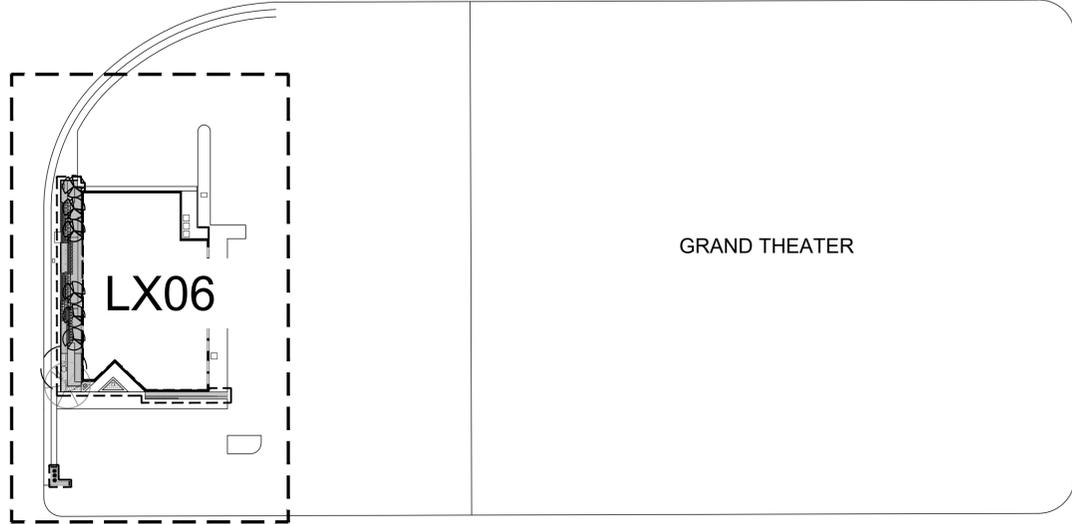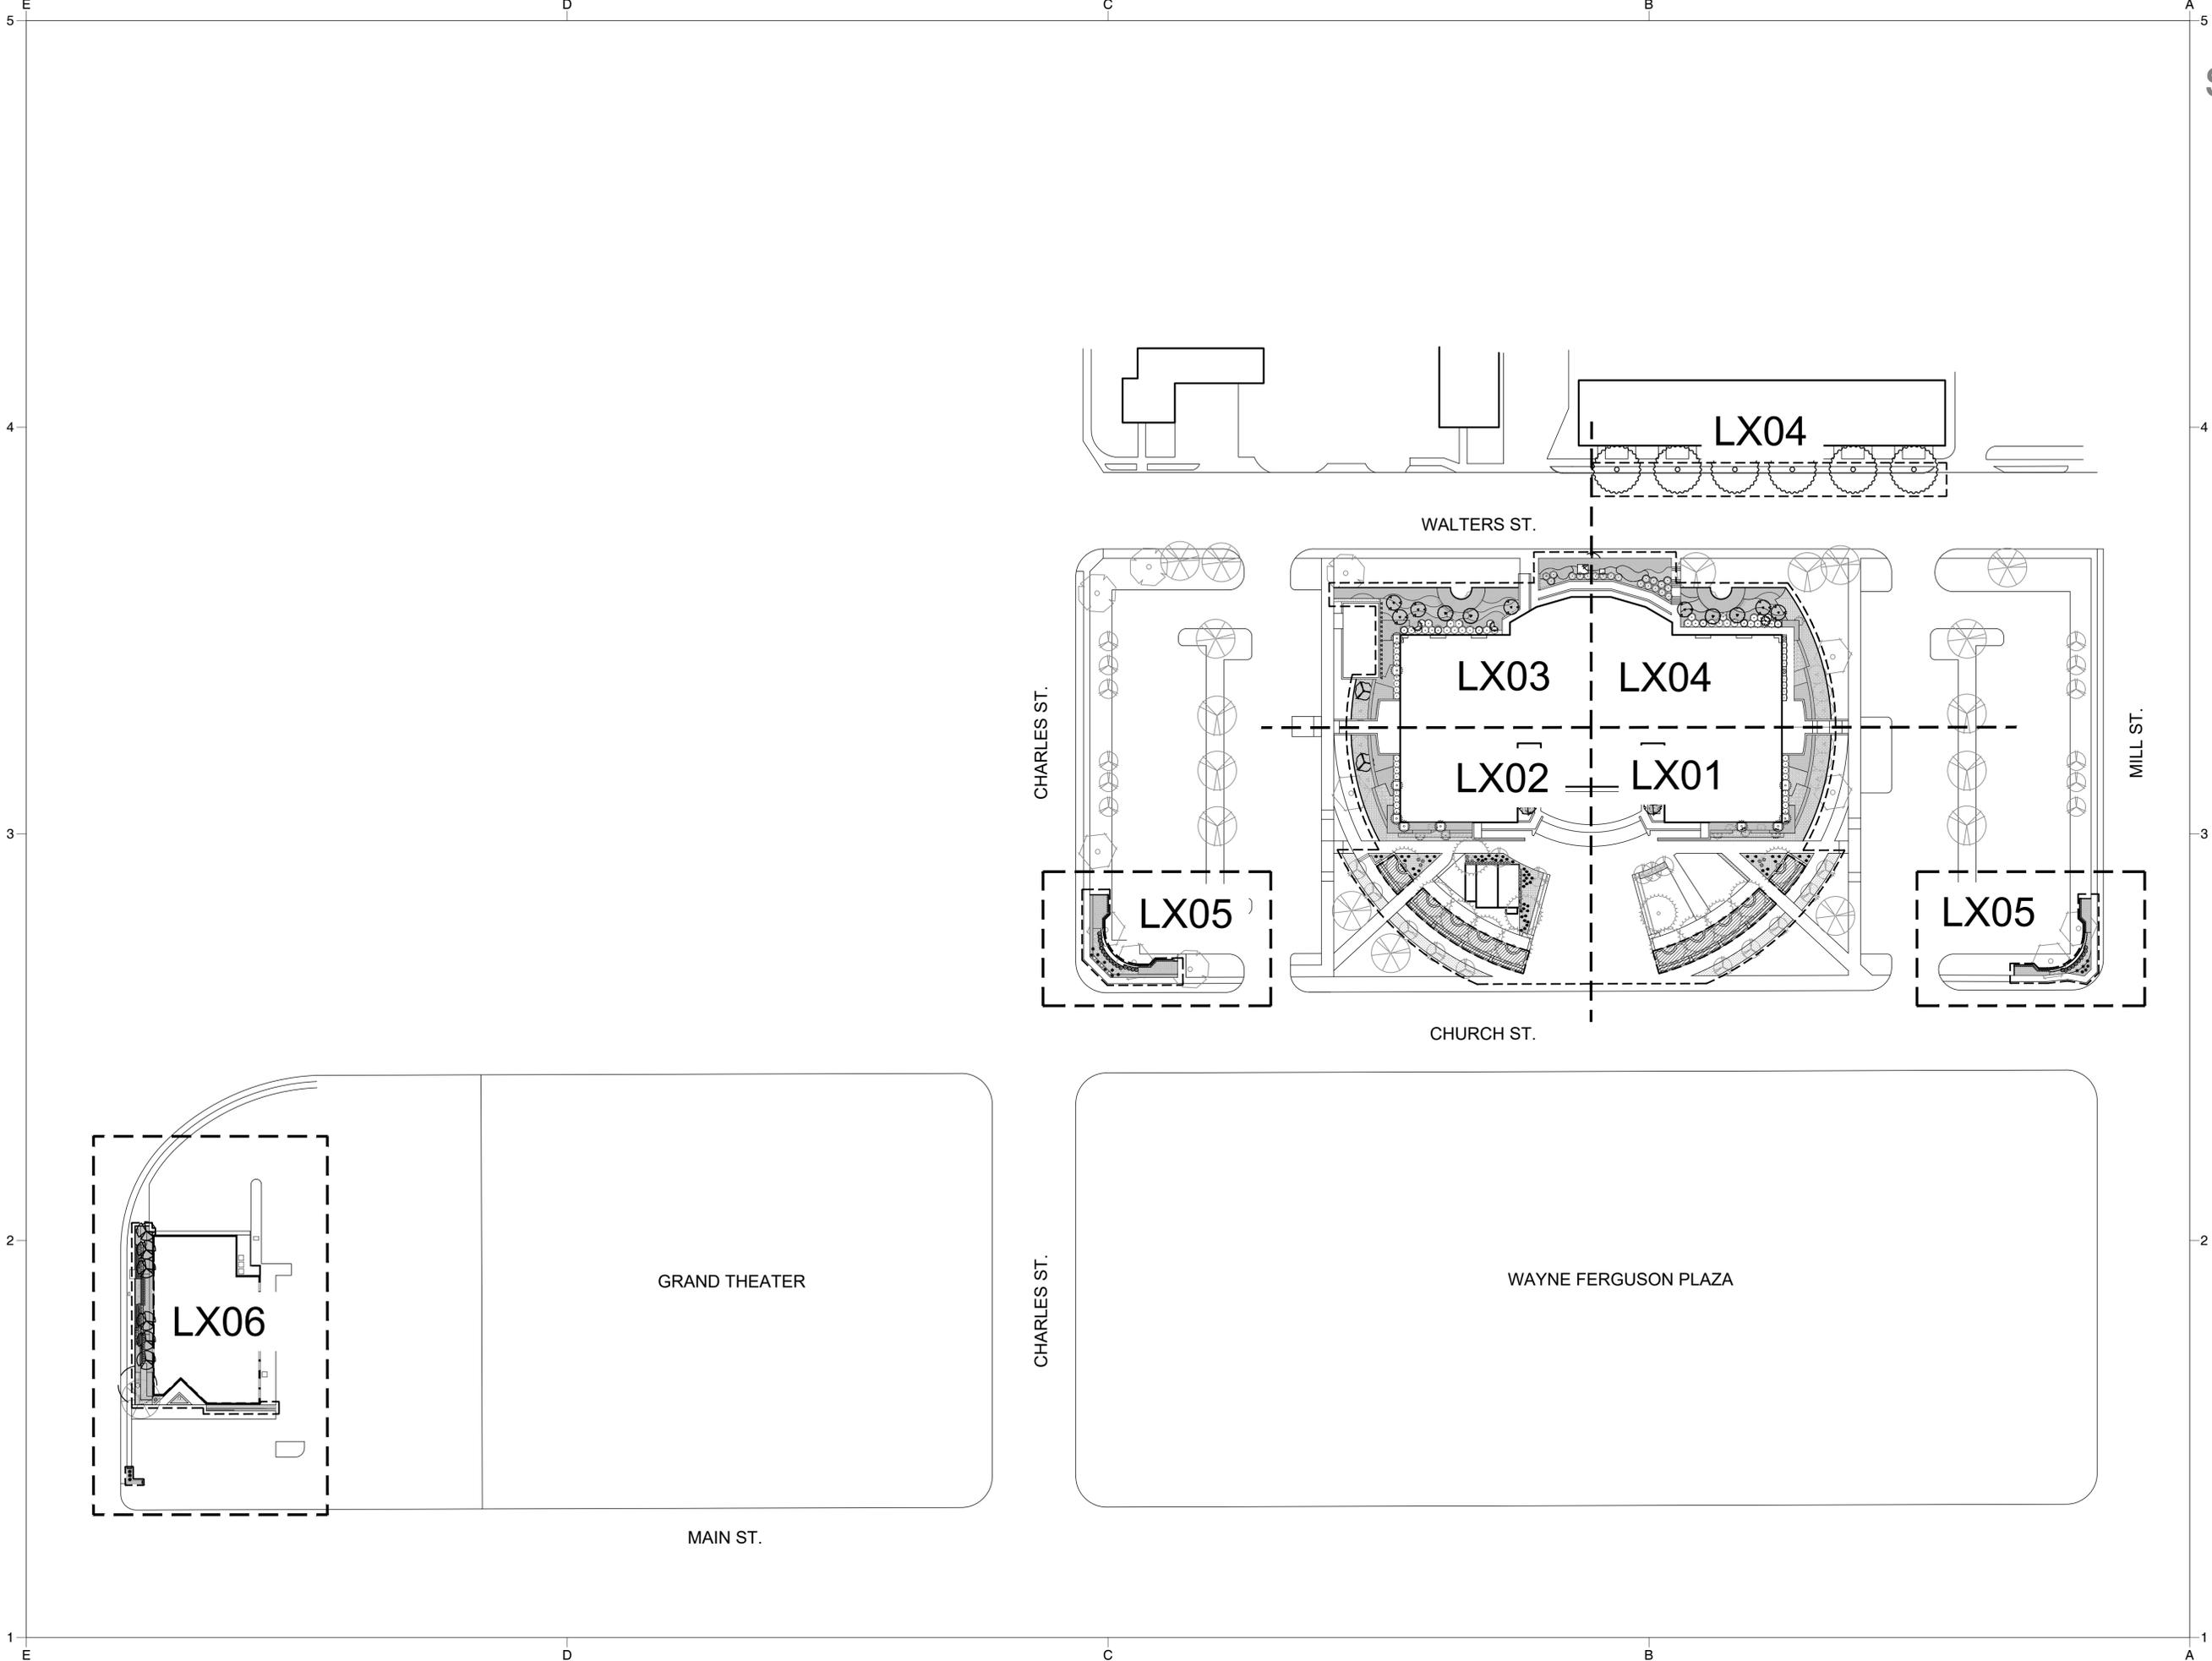

Project Name

**LEWISVILLE
CITY HALL
AND VISITOR
CENTER
PLANTING**

Issue Title

ISSUE FOR BID

Issue / Addenda / Revisions

| Date | Description |
|----------|---------------|
| 10/06/23 | Issue for Bid |
| | |
| | |
| | |
| | |
| | |
| | |
| | |
| | |

Seal



This drawing and the design herein is the property of studioOutside. The reproduction, copying, or use of this drawing without the written consent of studioOutside is prohibited and any infringement will be subject to legal action. © Copyright 2022 studioOutside


Drawing Title

DEMOLITION PLAN

Issue Date: 10.06.2023
Project No: 23085
Reviewed By: BH
Drawn By: DD

Sheet No.

L103
**NOT FOR
CONSTRUCTION**

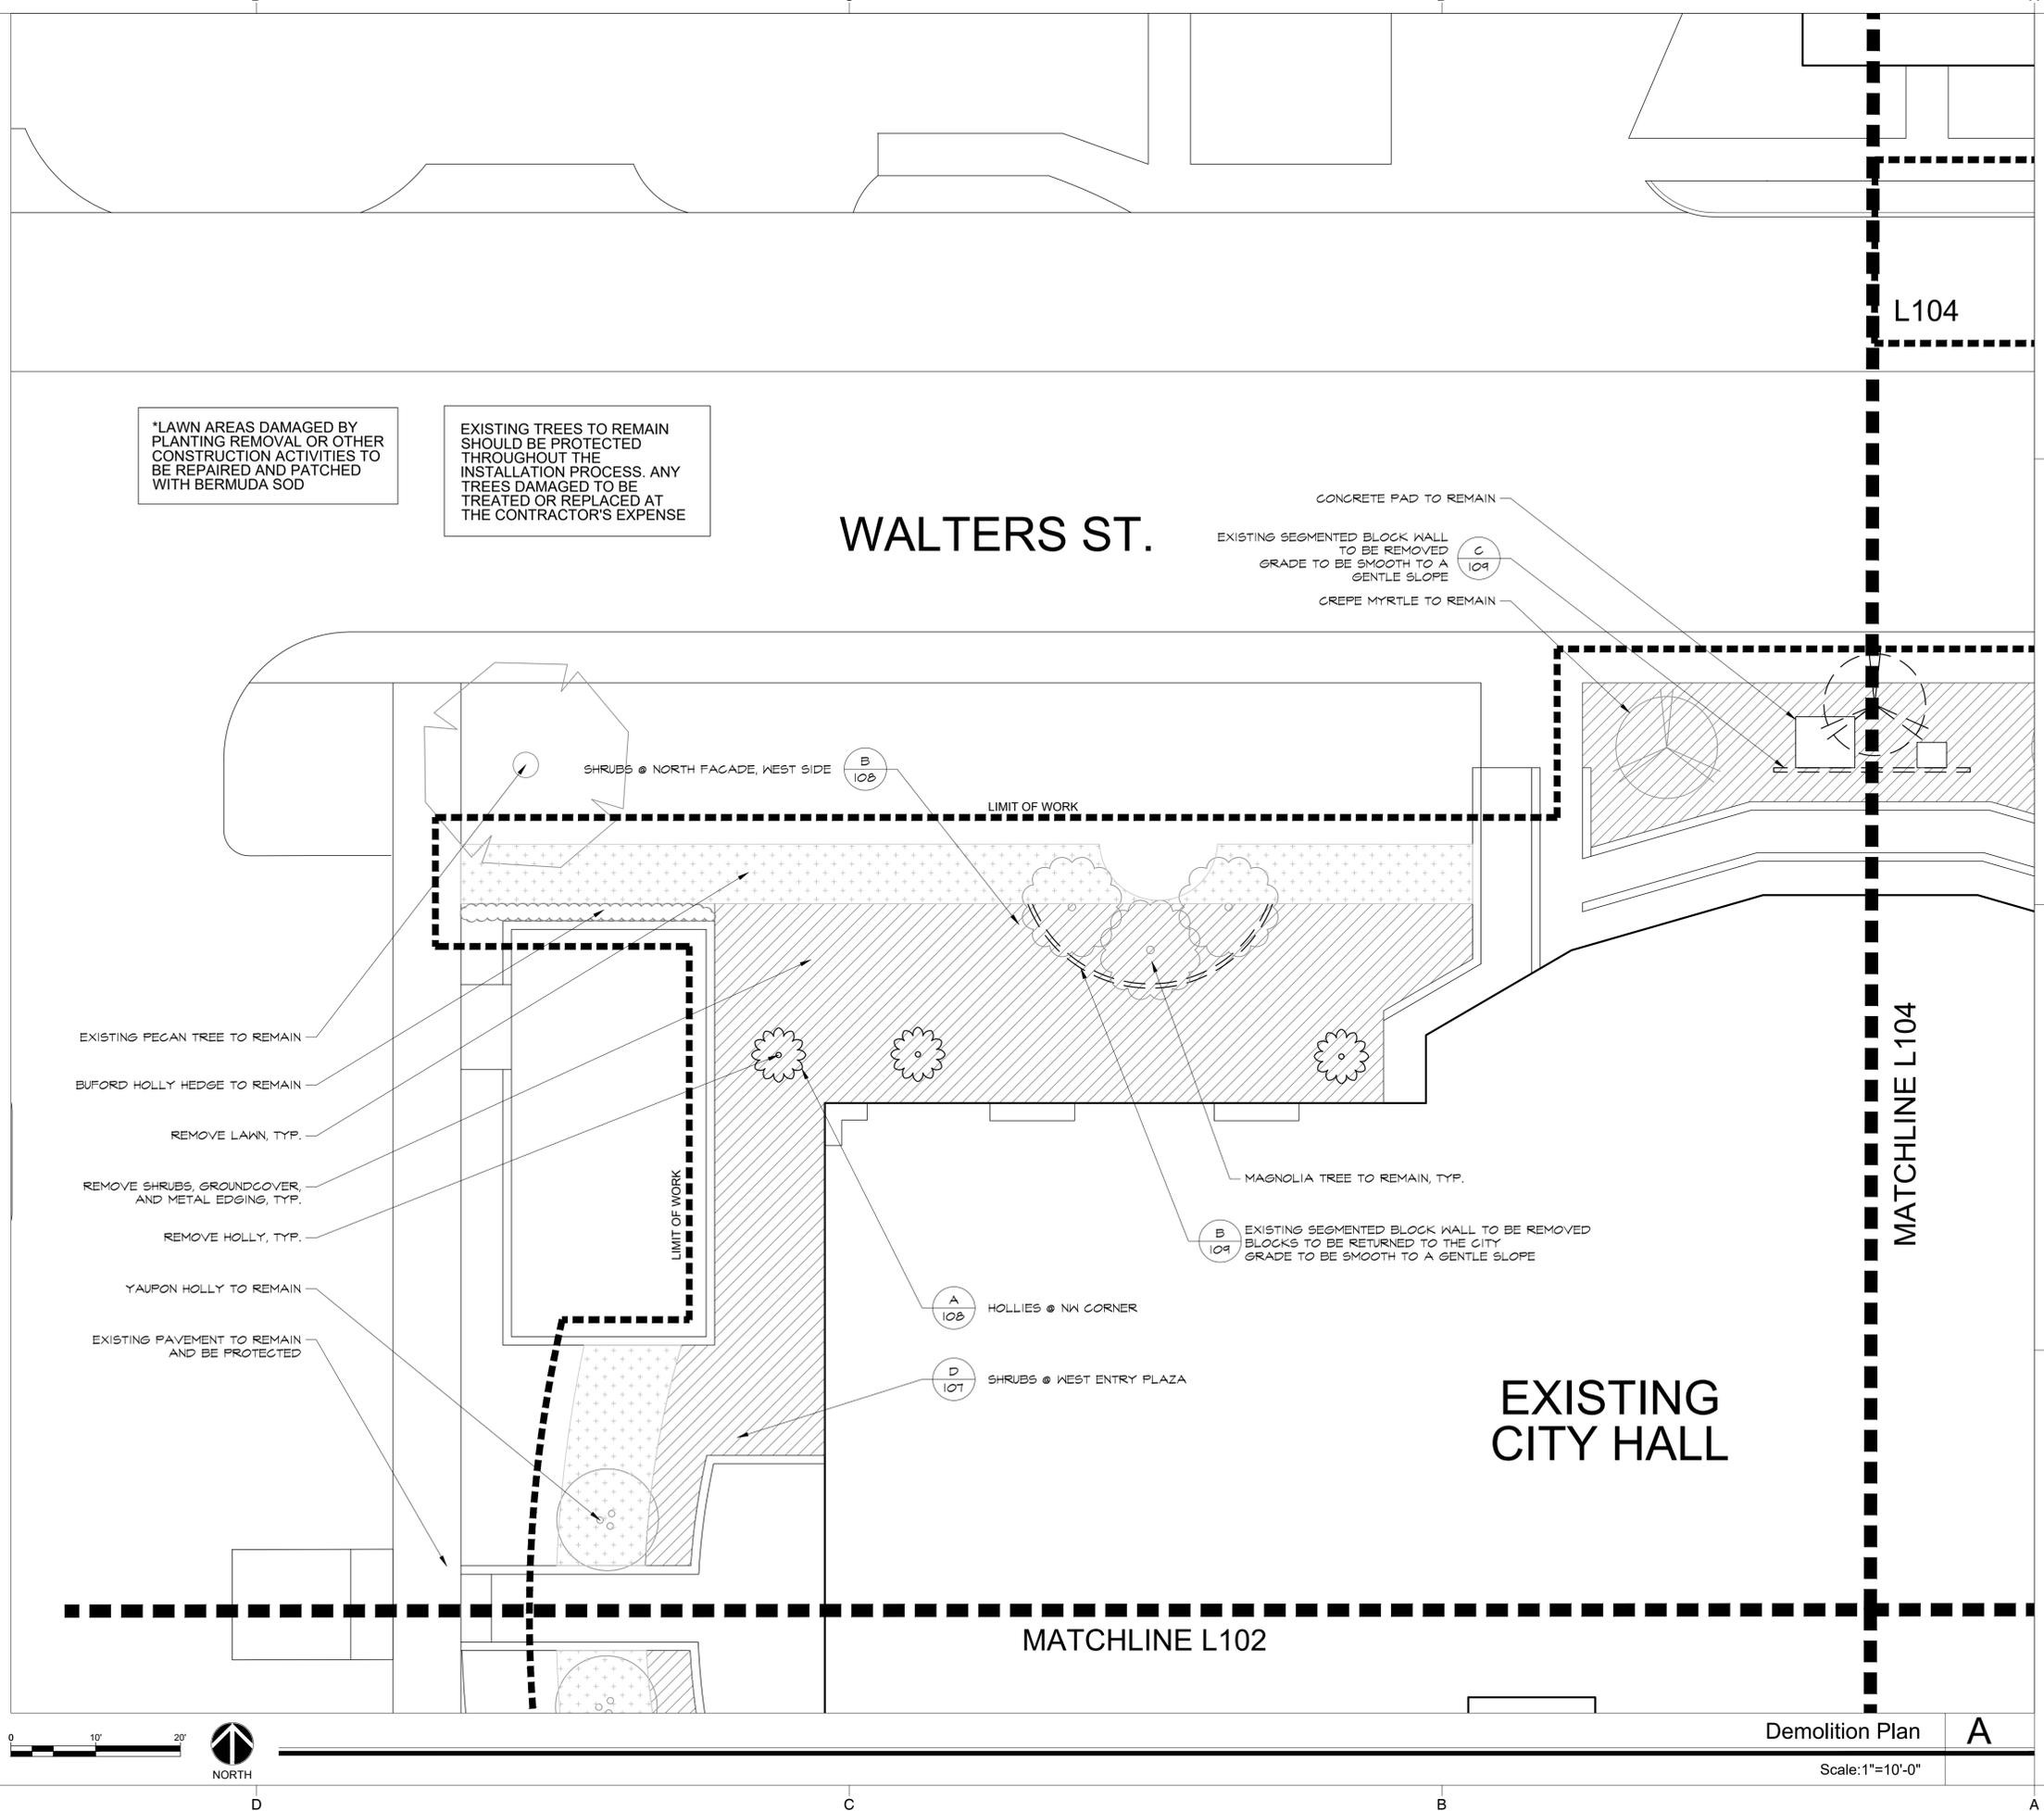

*LAWN AREAS DAMAGED BY PLANTING REMOVAL OR OTHER CONSTRUCTION ACTIVITIES TO BE REPAIRED AND PATCHED WITH BERMUDA SOD

EXISTING TREES TO REMAIN SHOULD BE PROTECTED THROUGHOUT THE INSTALLATION PROCESS. ANY TREES DAMAGED TO BE TREATED OR REPLACED AT THE CONTRACTOR'S EXPENSE

WALTERS ST.

CONCRETE PAD TO REMAIN

EXISTING SEGMENTED BLOCK WALL TO BE REMOVED GRADE TO BE SMOOTH TO A GENTLE SLOPE

GREPE MYRTLE TO REMAIN

SHRUBS @ NORTH FACADE, WEST SIDE

LIMIT OF WORK

EXISTING PECAN TREE TO REMAIN

BUFORD HOLLY HEDGE TO REMAIN

REMOVE LAWN, TYP.

REMOVE SHRUBS, GROUND COVER, AND METAL EDGING, TYP.

REMOVE HOLLY, TYP.

YAUPON HOLLY TO REMAIN

EXISTING PAVEMENT TO REMAIN AND BE PROTECTED

MAGNOLIA TREE TO REMAIN, TYP.

EXISTING SEGMENTED BLOCK WALL TO BE REMOVED BLOCKS TO BE RETURNED TO THE CITY GRADE TO BE SMOOTH TO A GENTLE SLOPE

HOLLIES @ NW CORNER

SHRUBS @ WEST ENTRY PLAZA

**EXISTING
CITY HALL**

MATCHLINE L102

MATCHLINE L104




Demolition Plan

Scale: 1"=10'-0"

A

ORIGINAL IRRIGATION DESIGN FOR REFERENCE

G & A CONSULTANTS
CIVIL ENGINEERING
LANDSCAPE ARCHITECTURE
Phone (972) 466-9732
P.O. Box 1398 • Lewisville, TX 75040
Contact: R. Van Beek

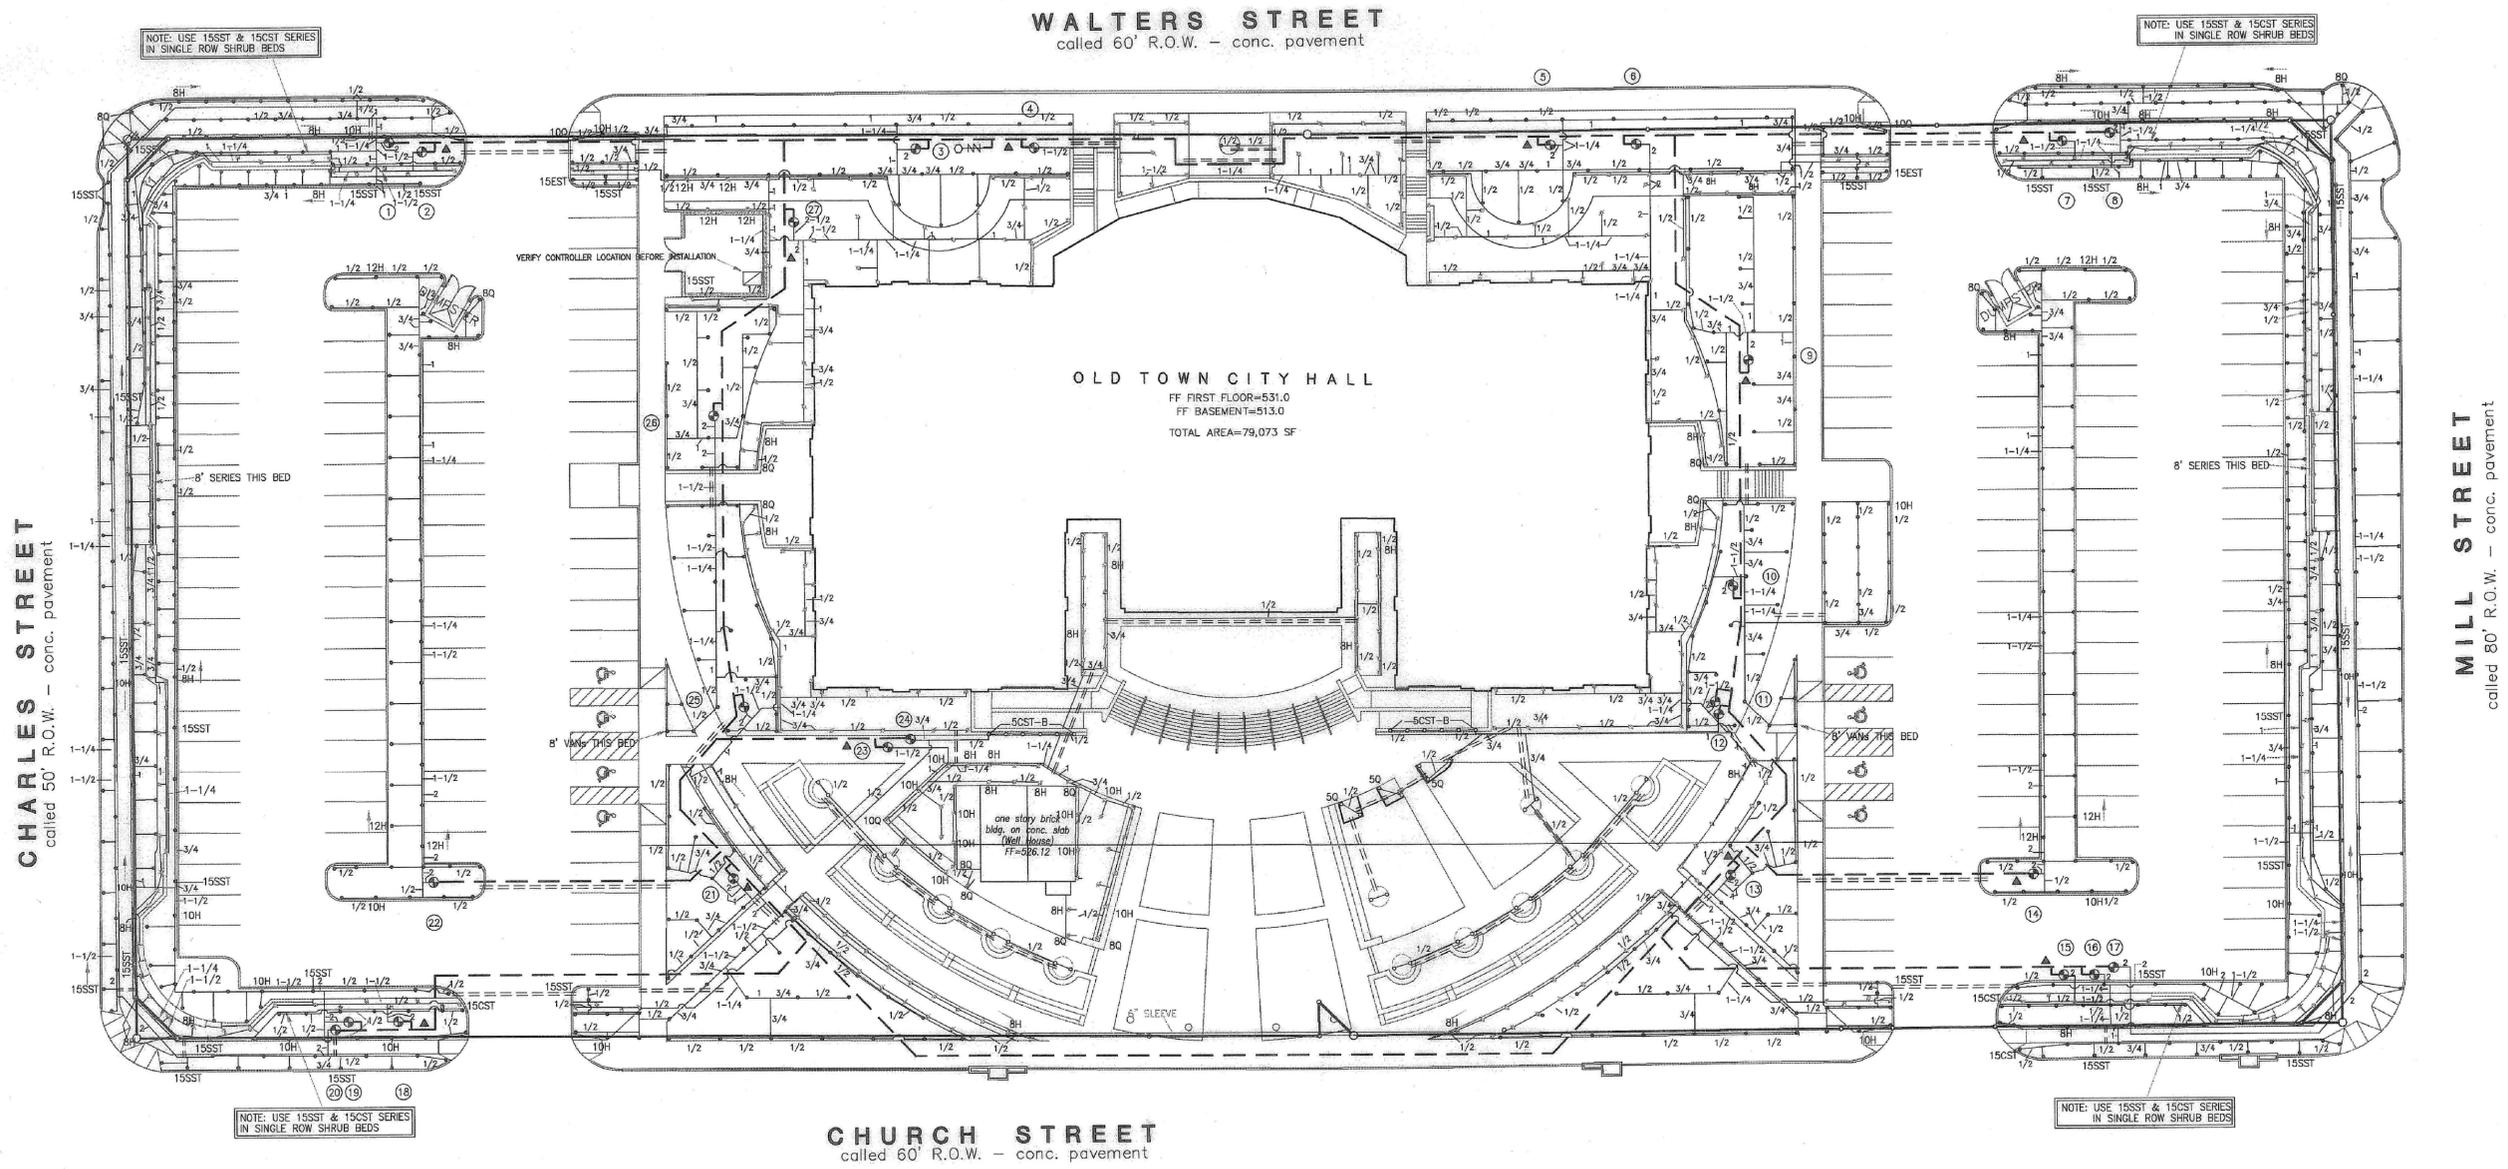

Old Town City Hall
Old Town City Hall Addition
Lot 1, Block A
3.911 Acres
Zoned PU
in the
J.W. KING SURVEY, ABSTRACT NO. 696
CITY OF LEWISVILLE
DENTON COUNTY, TEXAS

IRRIGATION PLAN

This electronic drawing file is released under the authority of Ron Stewart, registration #791 on 11/07/01, who maintains the original file. This electronic drawing file may be used as a background drawing. Pursuant to Rule 3.031(7) of the Rules and Regulations of the Texas Board of Architecture, the use of this drawing file for any other purpose than to provide a background for the preparation of a drawing for the use of this drawing file that is inconsistent with the requirements of the Rules and Regulations of the Texas Board of Architectural Examiners. No person may make any modification to this electronic drawing file without the Landscape Architect's express written permission.




OWNER/DEVELOPER
City of Lewisville
1197 W. Main at Civic Circle
Lewisville, Texas 75029-9002
(972) 219-3536
fax (972) 219-3508
Contact: Gary Davis

ARCHITECT
CSI, Inc.
420 Southfork Drive
Lewisville, Texas 75057
(972) 221-6511
fax (972) 219-0351
Contact: Rick West

Drawn By: D.S.M.
Date: 10/12/01
Scale: 1"=30'
Revisions: 11/07/2001

01135
L3

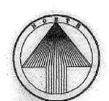

Scale: 1" = 30'



MasCAD Designs
5068 AVERY LN.
THE COLONY, TX 75056
214-587-4616
MasCADdesigns@home.com

ENVIRONS GROUP
LANDSCAPE ARCHITECTURE
218 Clearwater • Highland Village, Texas 75067
Phone (972) 317-0276