

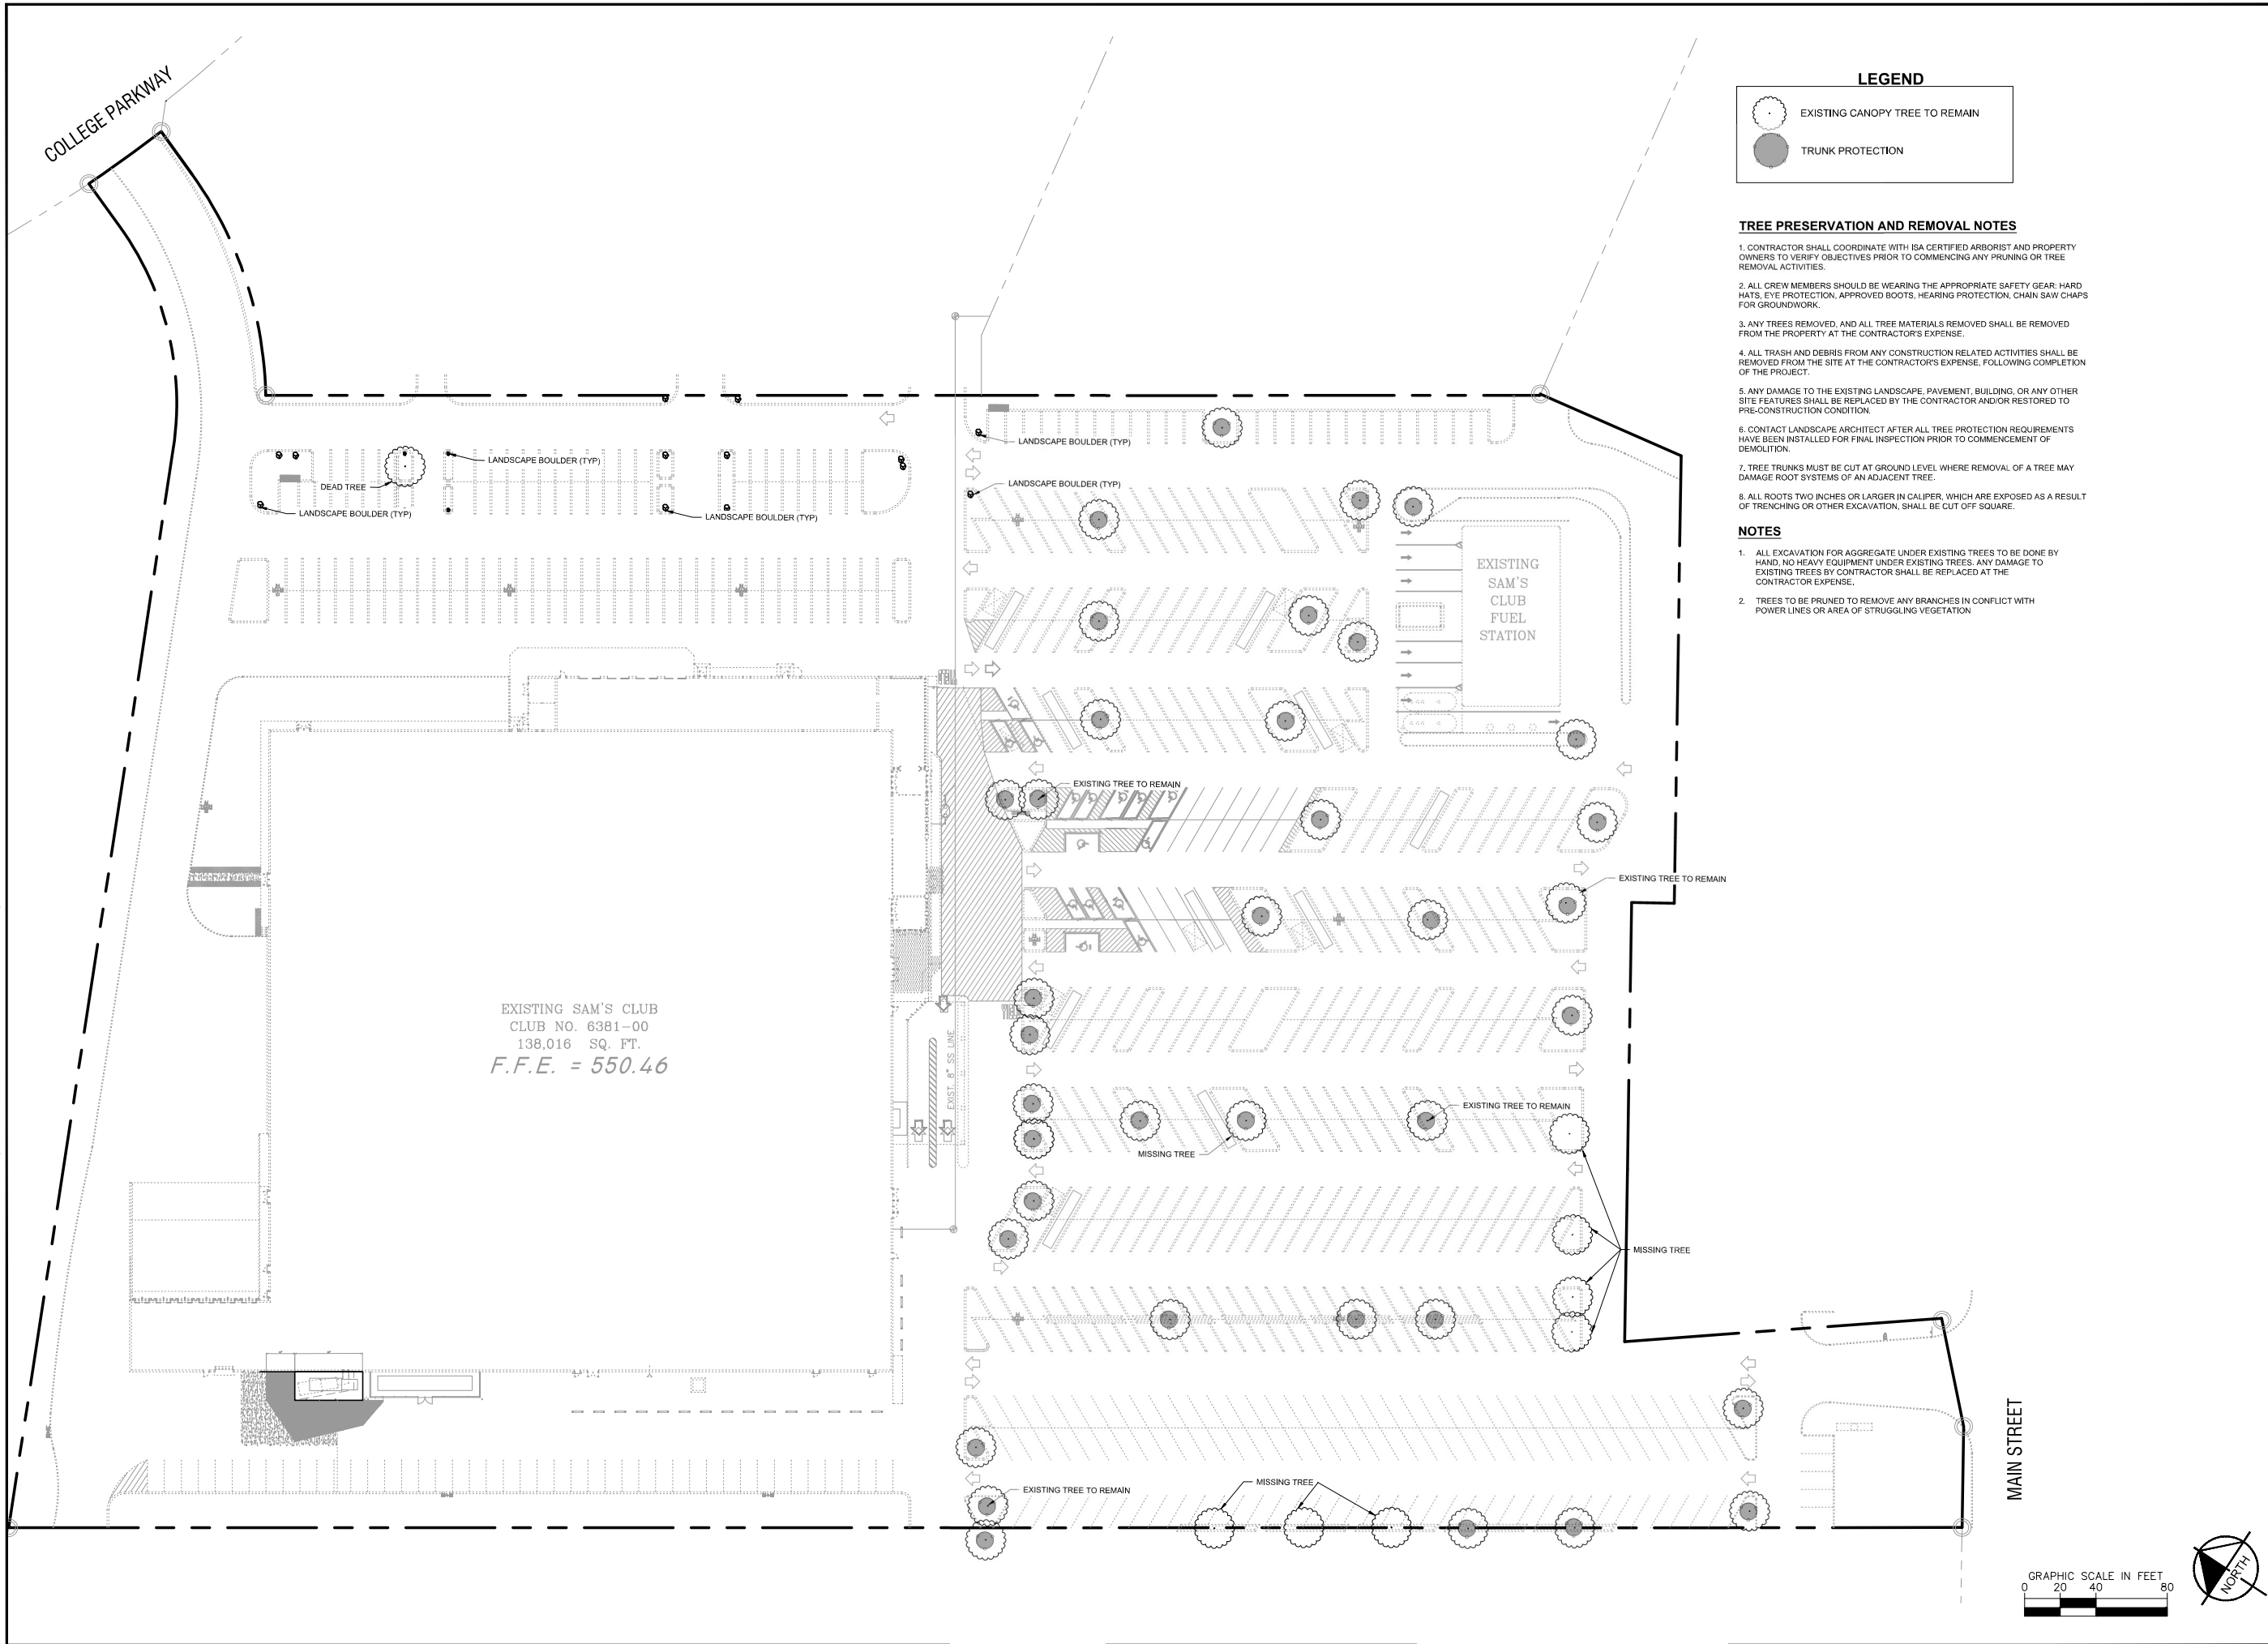


[illegible]

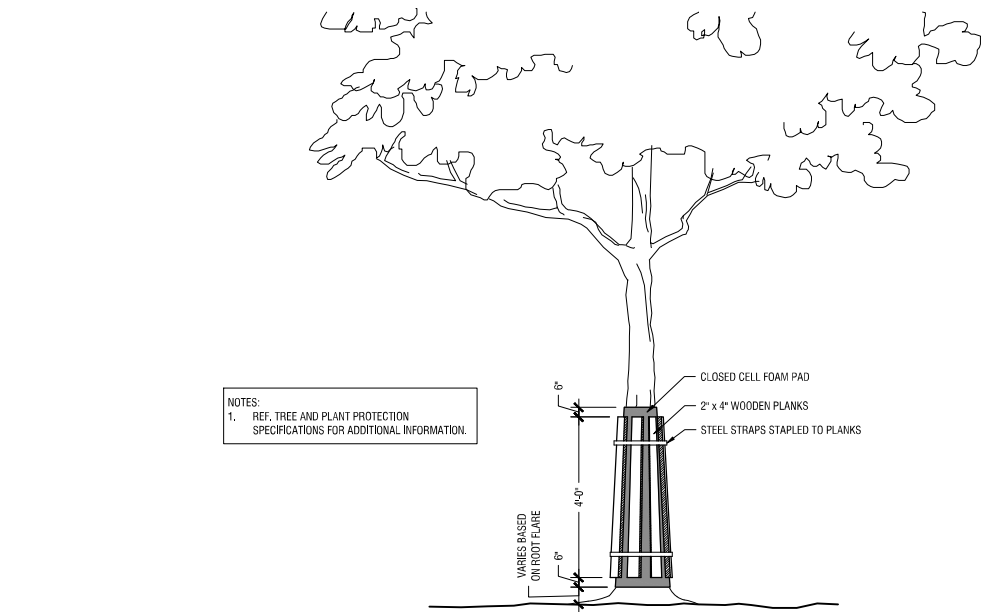

TRUNK PROTECTION

Scale: NTS

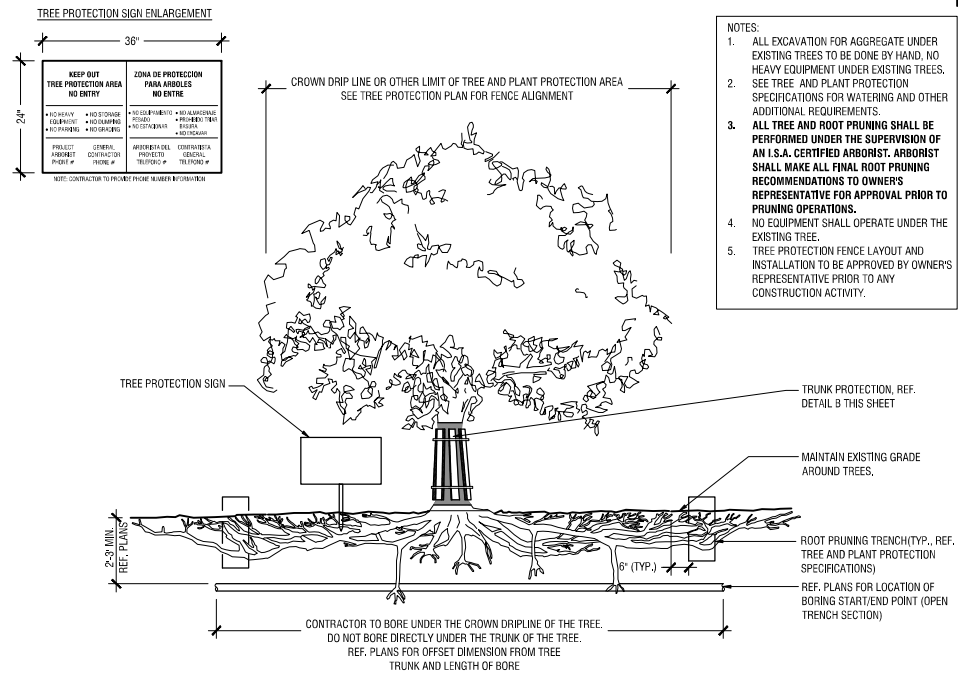

TREE PROTECTION

Scale: NTS


[illegible]


KHA PROJECT 06363411	DATE APRIL 2025	SCALE AS SHOWN	DESIGNED BY BT	DRAWN BY CJ	CHECKED BY KL
-------------------------	--------------------	----------------	----------------	-------------	---------------

SAM'S CLUB STORE #6381
751 W. MAIN ST. 75067
CITY OF LEWISVILLE, TX

TREE PROTECTION AND REMOVAL DETAILS

SHEET NUMBER
6510

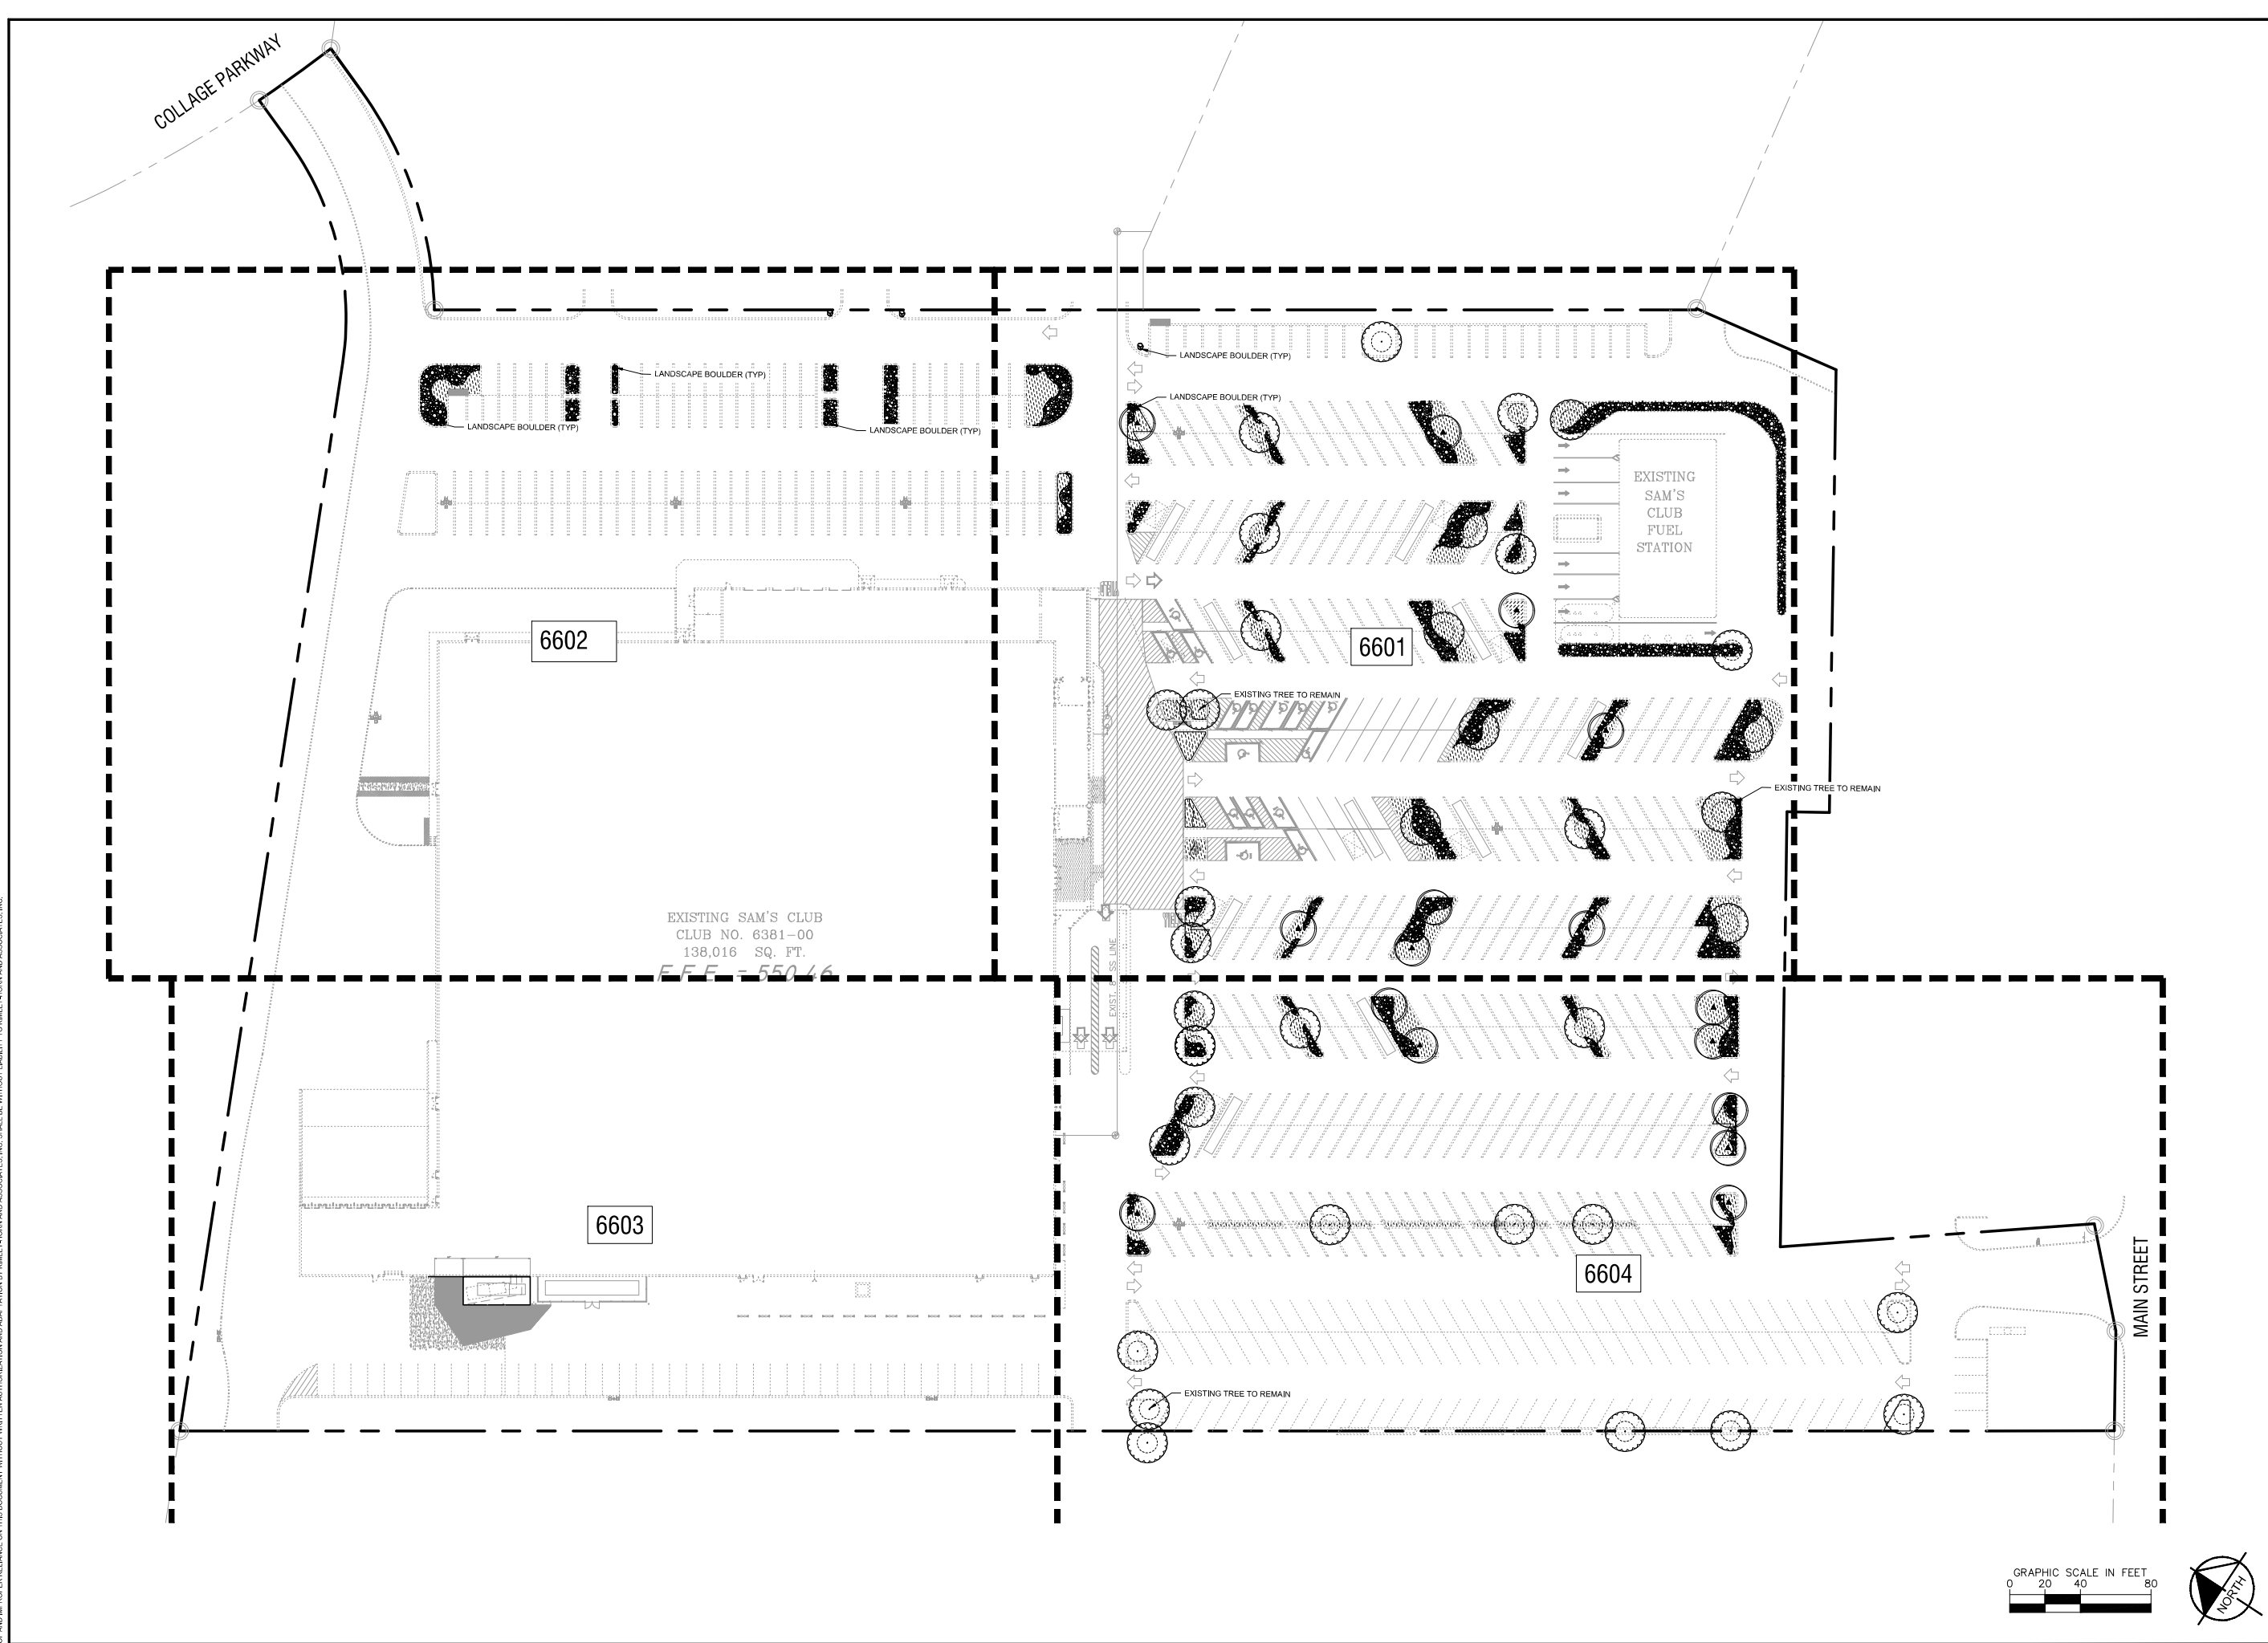

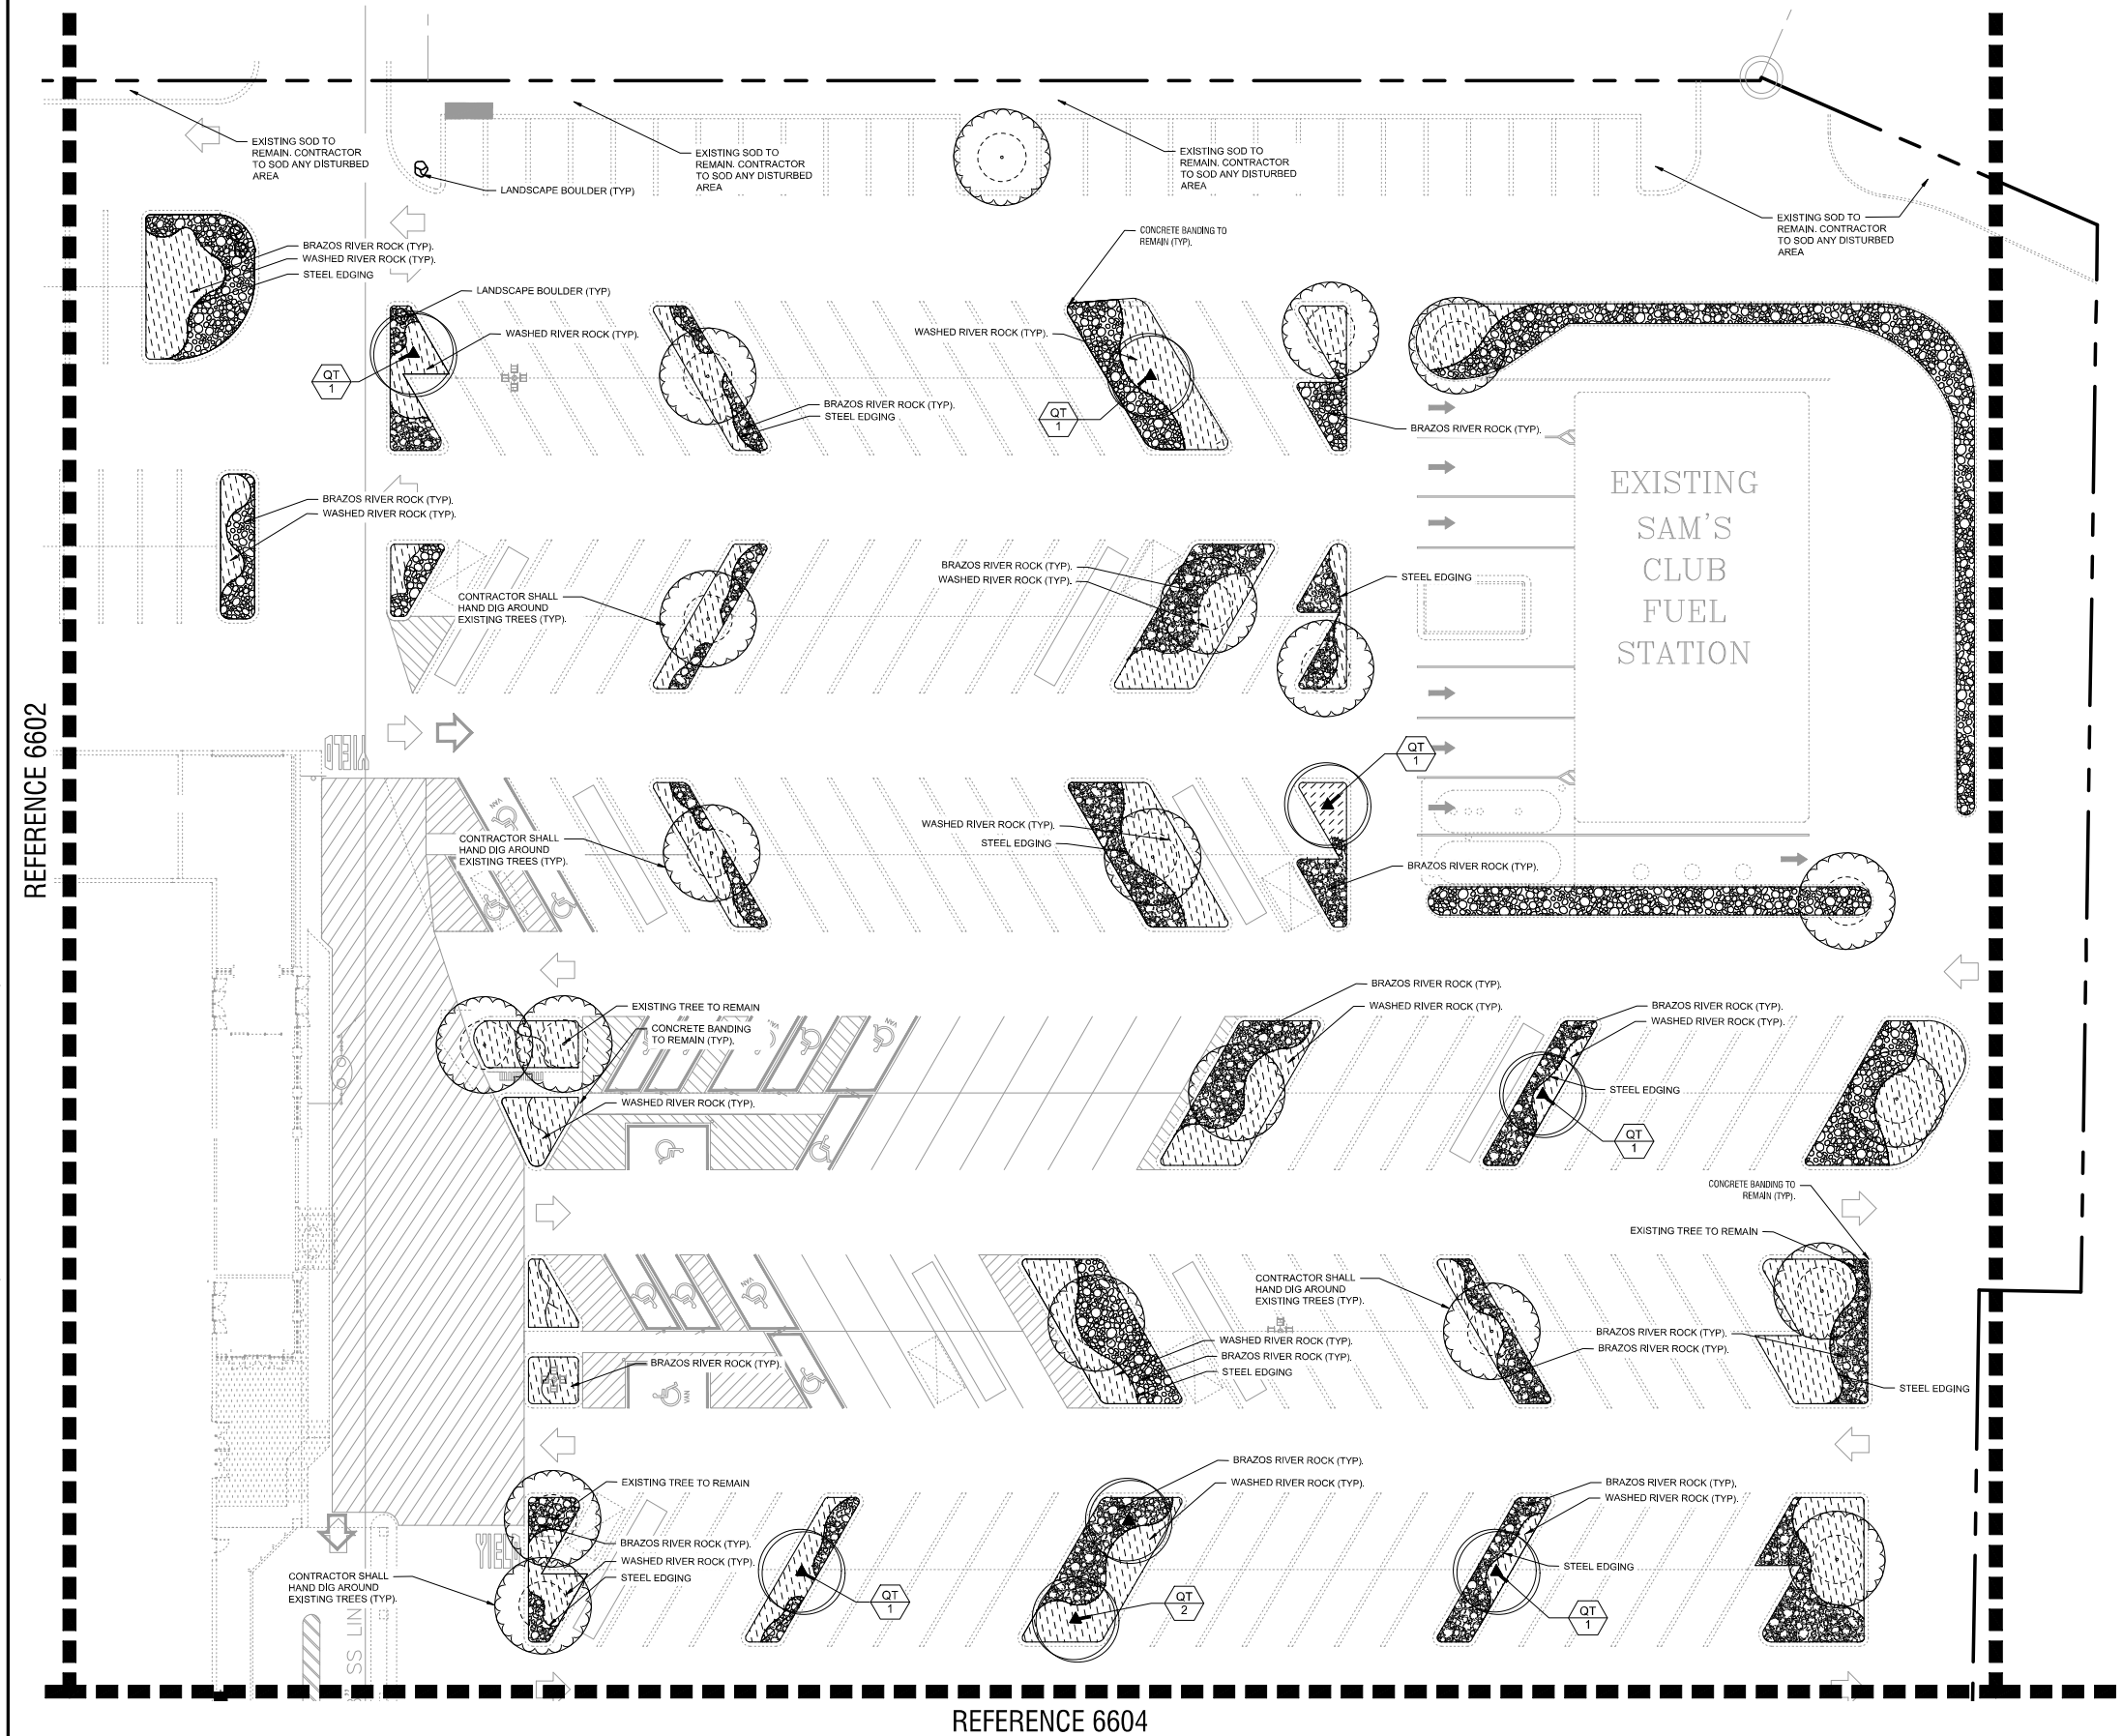

GRAPHIC SCALE IN FEET



0 10 20 40



PLANT SCHEDULE A

<u>SYMBOL</u>	<u>CODE</u>	<u>QTY</u>	<u>BOTANICAL / COMMON NAME</u>
---------------	-------------	------------	--------------------------------

TREES

 **QT 16 Quercus texana / Texas Red Oak**

GROUND COVERS

	RR	8,692 sf	Brazos River Rock - Extra Large
	WR	10,753 sf	Washed River Rock

MISC.

	SOD	TBD	Common dactylon/ Common Bermuda
	STEEL EDGING	1,163 lf	Steel Edging

NOTE: QUANTITIES ARE PROVIDED FOR CONVENIENCE ONLY.
IN THE CASE OF A DISCREPANCY, THE DRAWING SHALL TAKE
PRECEDENCE.

NOTE: CONTRACTOR SHALL REFER TO ARCHITECTURAL PLANS FOR EXACT LOCATION AND DIMENSIONS OF VESTIBULE, SLOPED PAVING, EXIT PORCHES, RAMPS AND TRUCK DOCKS, PRECISE BUILDING DIMENSIONS AND EXACT UTILITY ENTRANCE LOCATIONS.

NOTE: AUTOMATIC IRRIGATION SYSTEM TO BE INCLUDED ON SITE TO PROVIDE WATER TO DRIP RINGS AT TREES IN IMPROVED AREAS.

SAM'S CLUB STORE #6381
751 W. MAIN ST. 75067
CITY OF LEWISVILLE, TX


LANDSCAPE PLAN

Kimley»Horn
© 2025 KIMLEY-HORN AND ASSOCIATES, INC.
801 CHERRY STREET, UNIT 11, STE. 300, FORT WORTH, TX 76101
PHONE: 817-335-0511
WWW.KIMLEY-HORN.COM TX F-928




KHA PROJECT	DATE	SCALE	AS SHOWN	BT	CJ	KL
063363411	APRIL 2025			DESIGNED BY	DRAWN BY	CHECKED BY

[illegible]

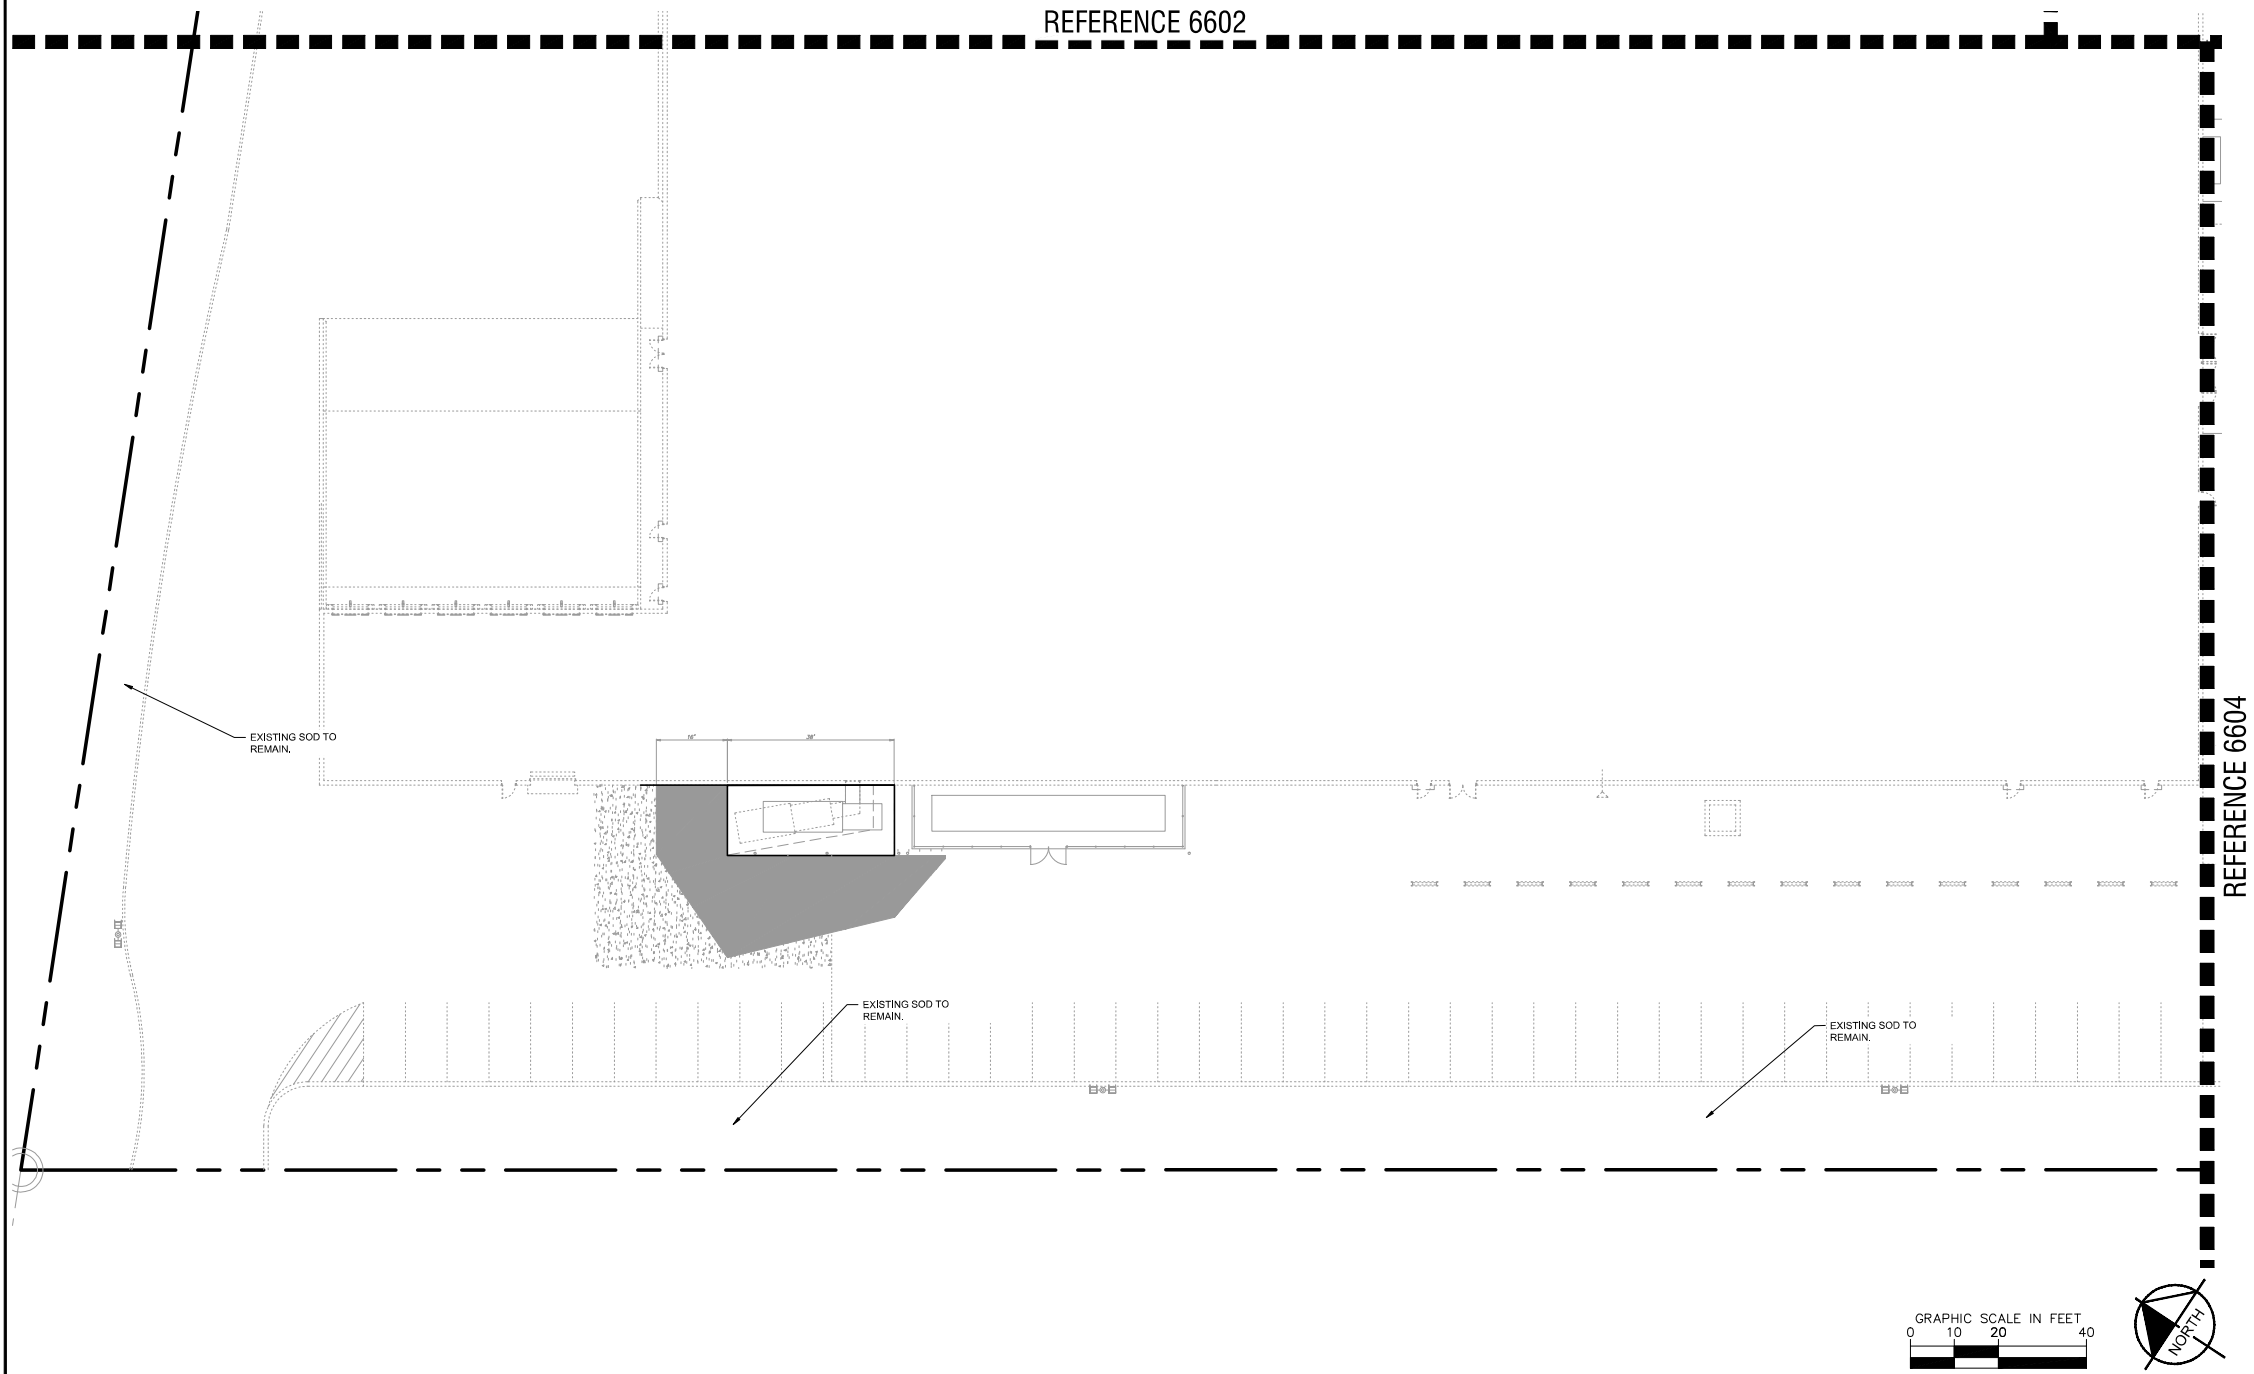

PLANT SCHEDULE A				
SYMBOL	CODE	QTY	BOTANICAL / COMMON NAME	
TREES				
	QT	16	Quercus texana / Texas Red Oak	
GROUND COVERS				
	RR	8,592 sf	Brazos River Rock - Extra Large	
	WR	10,753 sf	Washed River Rock	
MISC.				
	CODE	QTY	BOTANICAL / COMMON NAME	
	SOD	TBD	Common dactyloctenium / Common Bermuda	
	STEEL EDGING	1,163 lf	Steel Edging	
NOTE: PLANT QUANTITIES ARE PROVIDED FOR CONVENIENCE ONLY. IN THE CASE OF A DISCREPANCY, THE DRAWING SHALL TAKE PRECEDENCE.				
NOTE: CONTRACTOR SHALL REFER TO ARCHITECTURAL PLANS FOR EXACT LOCATION AND DIMENSIONS OF VESTIBULE, SLOPED PAVING, EXIT PORCHES, RAMPS AND TRUCK DOCKS. PRECISE BUILDING DIMENSIONS AND EXACT UTILITY ENTRANCE LOCATIONS.				
NOTE: AUTOMATIC IRRIGATION SYSTEM TO BE INCLUDED ON SITE TO PROVIDE WATER TO DRIP RINGS AT TREES IN IMPROVED AREAS.				

SHEET NUMBER 6603	LANDSCAPE PLAN	SAM'S CLUB STORE #6381 751 W. MAIN ST. 75067 CITY OF LEWISVILLE, TX	KHA PROJECT 063963411	DATE APRIL 2025		 © 2025 KIMLEY-HORN AND ASSOCIATES, INC. 801 CHERRY STREET, UNIT 11, STE. 1300, FORT WORTH, TX 76102 PHONE 817-335-6511 WWW.KIMLEY-HORN.COM TXF-498	No.	REVISIONS	DATE	BY
			SCALE AS SHOWN DESIGNED BY BTM DRAWN BY CJC CHECKED BY KJP	APRIL 24, 2025						

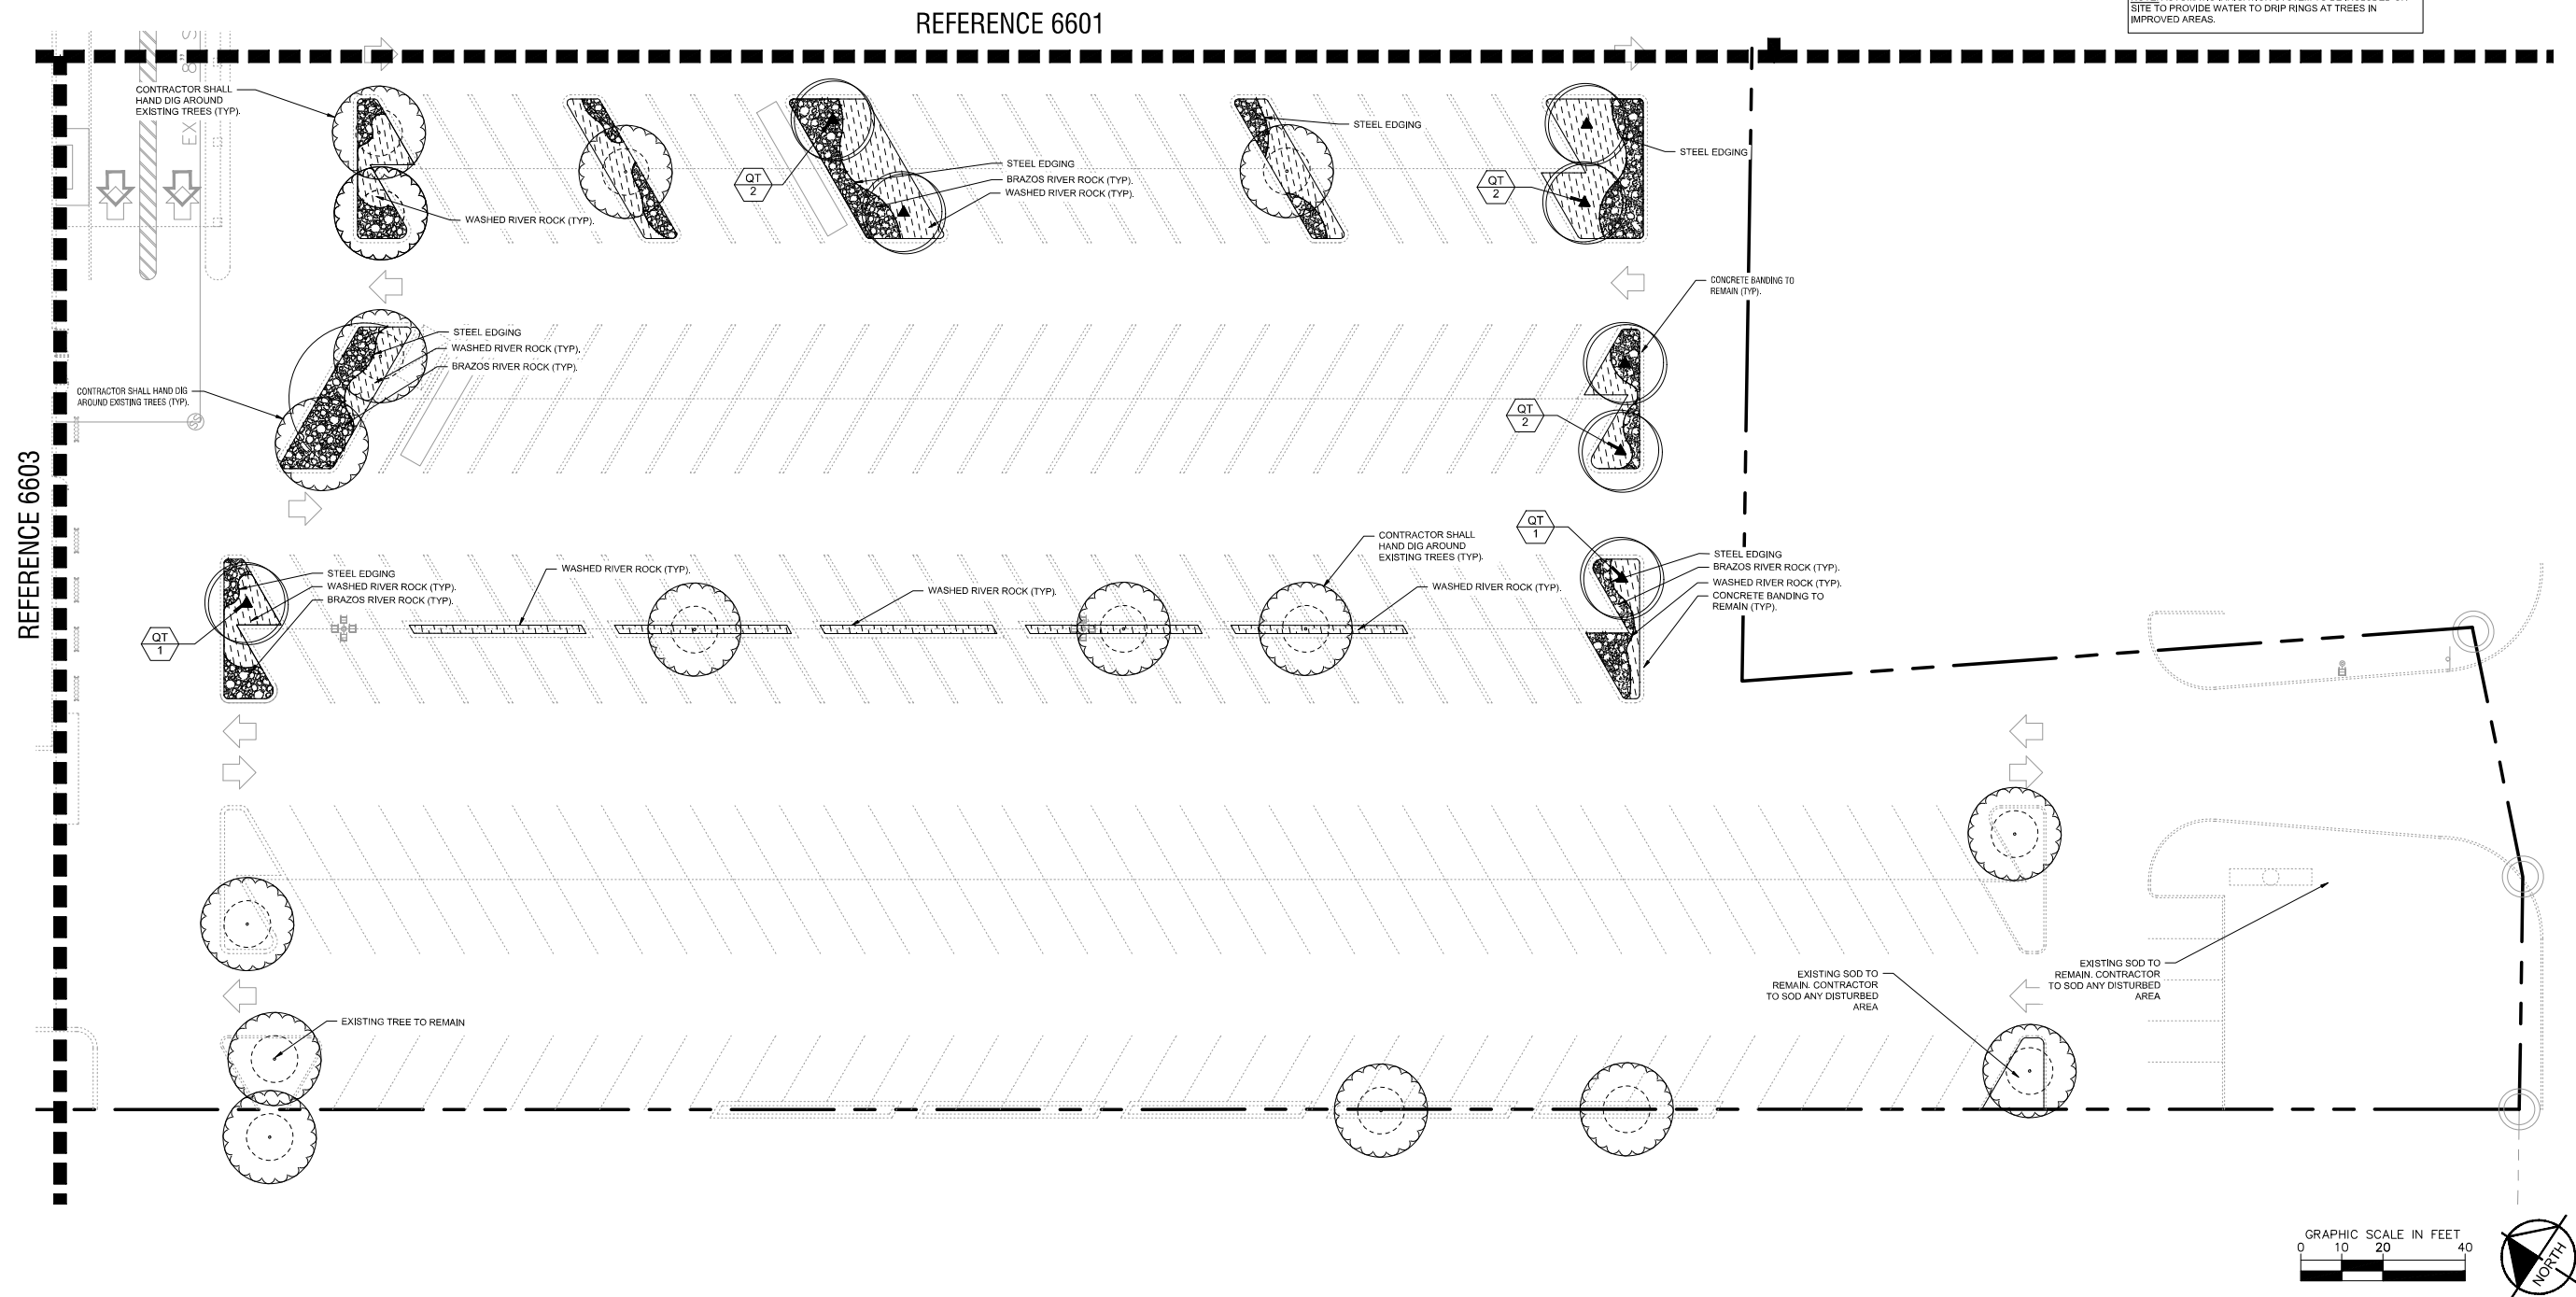

PLANT SCHEDULE A

<u>SYMBOL</u>	<u>CODE</u>	<u>QTY</u>	<u>BOTANICAL / COMMON NAME</u>
---------------	-------------	------------	--------------------------------

TREES

 **QT** **16** **Quercus texana / Texas Red Oak**

GROUND COVERS

	RR	8,692 sf	Brazos River Rock - Extra Large
	WR	10,753 sf	Washed River Rock

MISC.

 SOD TBD Common dactylon/ Common Bermuda

STEEL EDGING 1,163 lf Steel Edging

NOTE: PLANT QUANTITIES ARE PROVIDED FOR CONVENIENCE ONLY. IN THE CASE OF A DISCREPANCY, THE DRAWING SHALL TAKE PRECEDENCE.



NOTE: CONTRACTOR SHALL REFER TO ARCHITECTURAL PLANS FOR EXACT LOCATION AND DIMENSIONS OF VESTIBULE, SLOPED PAVING, EXIT PORCHES, RAMPS AND TRUCK DOCKS, PRECISE BUILDING DIMENSIONS AND EXACT UTILITY ENTRANCE LOCATIONS.



NOTE: AUTOMATIC IRRIGATION SYSTEM TO BE INCLUDED ON SITE TO PROVIDE WATER TO DRIP RINGS AT TREES IN IMPROVED AREAS.

SHEET NUMBER 6604	LANDSCAPE PLAN	SAM'S CLUB STORE #6381 751 W. MAIN ST. 75067 CITY OF LEWISVILLE, TX	KHA PROJECT 063862411	DATE APRIL 2025			No.	REVISIONS	DATE	BY
			SCALE AS SHOWN DESIGNED BY BTM DRAWN BY CJC CHECKED BY KLP							

\\p01\apps\projects\2 - Brazos Valley River Rock - landscape\arrollino_1\04\001_2c30685d-6181-4e6c-95c6-5791791\all\c-1img_d07rha851d2-6d1-4a6b-a251313a-c7-MulchDetail.dwg - Q:\mulchDetail.dwg
PLOTTER: HP DesignJet 5000 Series
PLOT DATE: 4/23/2025 2:29 PM
PLOT BY: J. Arrollino
LAST SAVED: 4/23/2025 2:29 PM
THIS DOCUMENT, TOGETHER WITH THE CONCEPTS AND DESIGNS PRESENTED HEREIN, AS AN INSTRUMENT OF SERVICE, IS INTENDED ONLY FOR THE SPECIFIC PURPOSE AND CLIENT FOR WHICH IT WAS PREPARED. REUSE OF ANY INFORMATION CONTAINED HEREIN FOR ANY OTHER PROJECT WITHOUT THE WRITTEN AUTHORIZATION AND SIGNATURE OF KIMLEY-HORN AND ASSOCIATES, INC. SHALL BE WITHOUT LIABILITY TO KIMLEY-HORN AND ASSOCIATES, INC.

PLANT SCHEDULE A

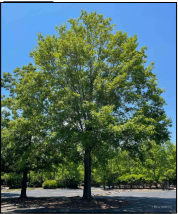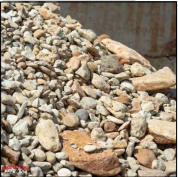PHOTO	SYMBOL	CODE	QTY	BOTANICAL / COMMON NAME	SPECIFICATIONS	REMARKS
TREES						
		QT	16	Quercus texana / Texas Red Oak	3" cal, 16' ht, 6" spr	Full, Straight, Single Leader
GROUND COVERS						
		RR	8,692 sf	Brazos River Rock - Extra Large	N/A	3'-5" DIA, 6" Depth, Ref. Details, Whiz-Q Stone
		WR	10,753 sf	Washed River Rock	N/A	3'-4" DIA, 4" Depth, Ref. Details, Whiz-Q Stone
MISC.						
	SOD	TBD		Common dactylon/ Common Bermuda		Solid Sod, rolled tight with sand filled joints, 100% weed, disease, and pest free
	STEEL EDGING	1,163 lf		Steel Edging		3 / 16" x 6", Black

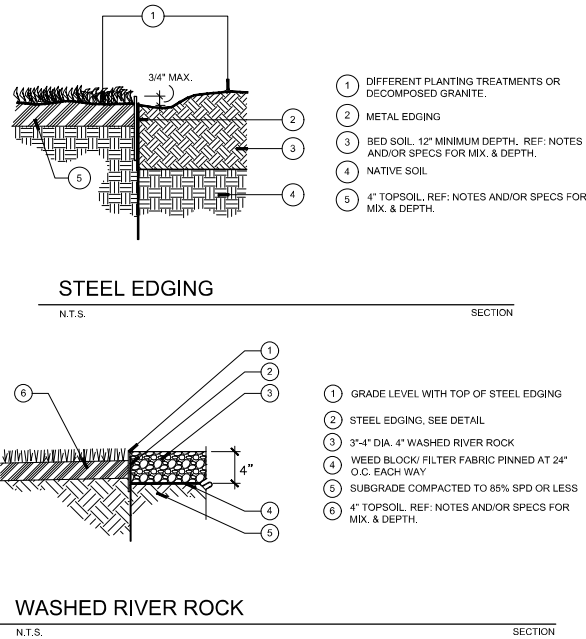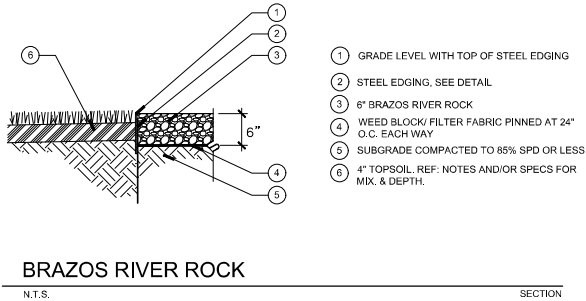

CAUTION
EXISTING UNDERGROUND UTILITIES. CONTRACTOR TO VERIFY EXACT LOCATION PRIOR TO ANY TRENCHING OR EXCAVATION.



LANDSCAPE SCHEDULE AND DETAILS

6611

KHA PROJECT 06383411

DATE APRIL 2025

SCALE AS SHOWN

DESIGNED BY BTM

DRAWN BY CJC

CHECKED BY KLP

APRIL 24, 2025

APRIL 24, 2025

© 2025 KIMLEY-HORN AND ASSOCIATES, INC.

801 CHERRY STREET, UNIT 11, STE 1300, FORT WORTH, TX 76102

PHONE 817-335-6511

WWW.KIMLEY-HORN.COM TX F-628

Kimley-Horn

© 2025 KIMLEY-HORN AND ASSOCIATES, INC.

801 CHERRY STREET, UNIT 11, STE 1300, FORT WORTH, TX 76102

PHONE 817-335-6511

WWW.KIMLEY-HORN.COM TX F-628

REGISTERED LANDSCAPE ARCHITECT

STATE OF TEXAS

APRIL 24, 2025

SAM'S CLUB STORE #6381

751 W. MAIN ST. 75067

CITY OF LEWISVILLE, TX

REVISIONS

DATE

BY