

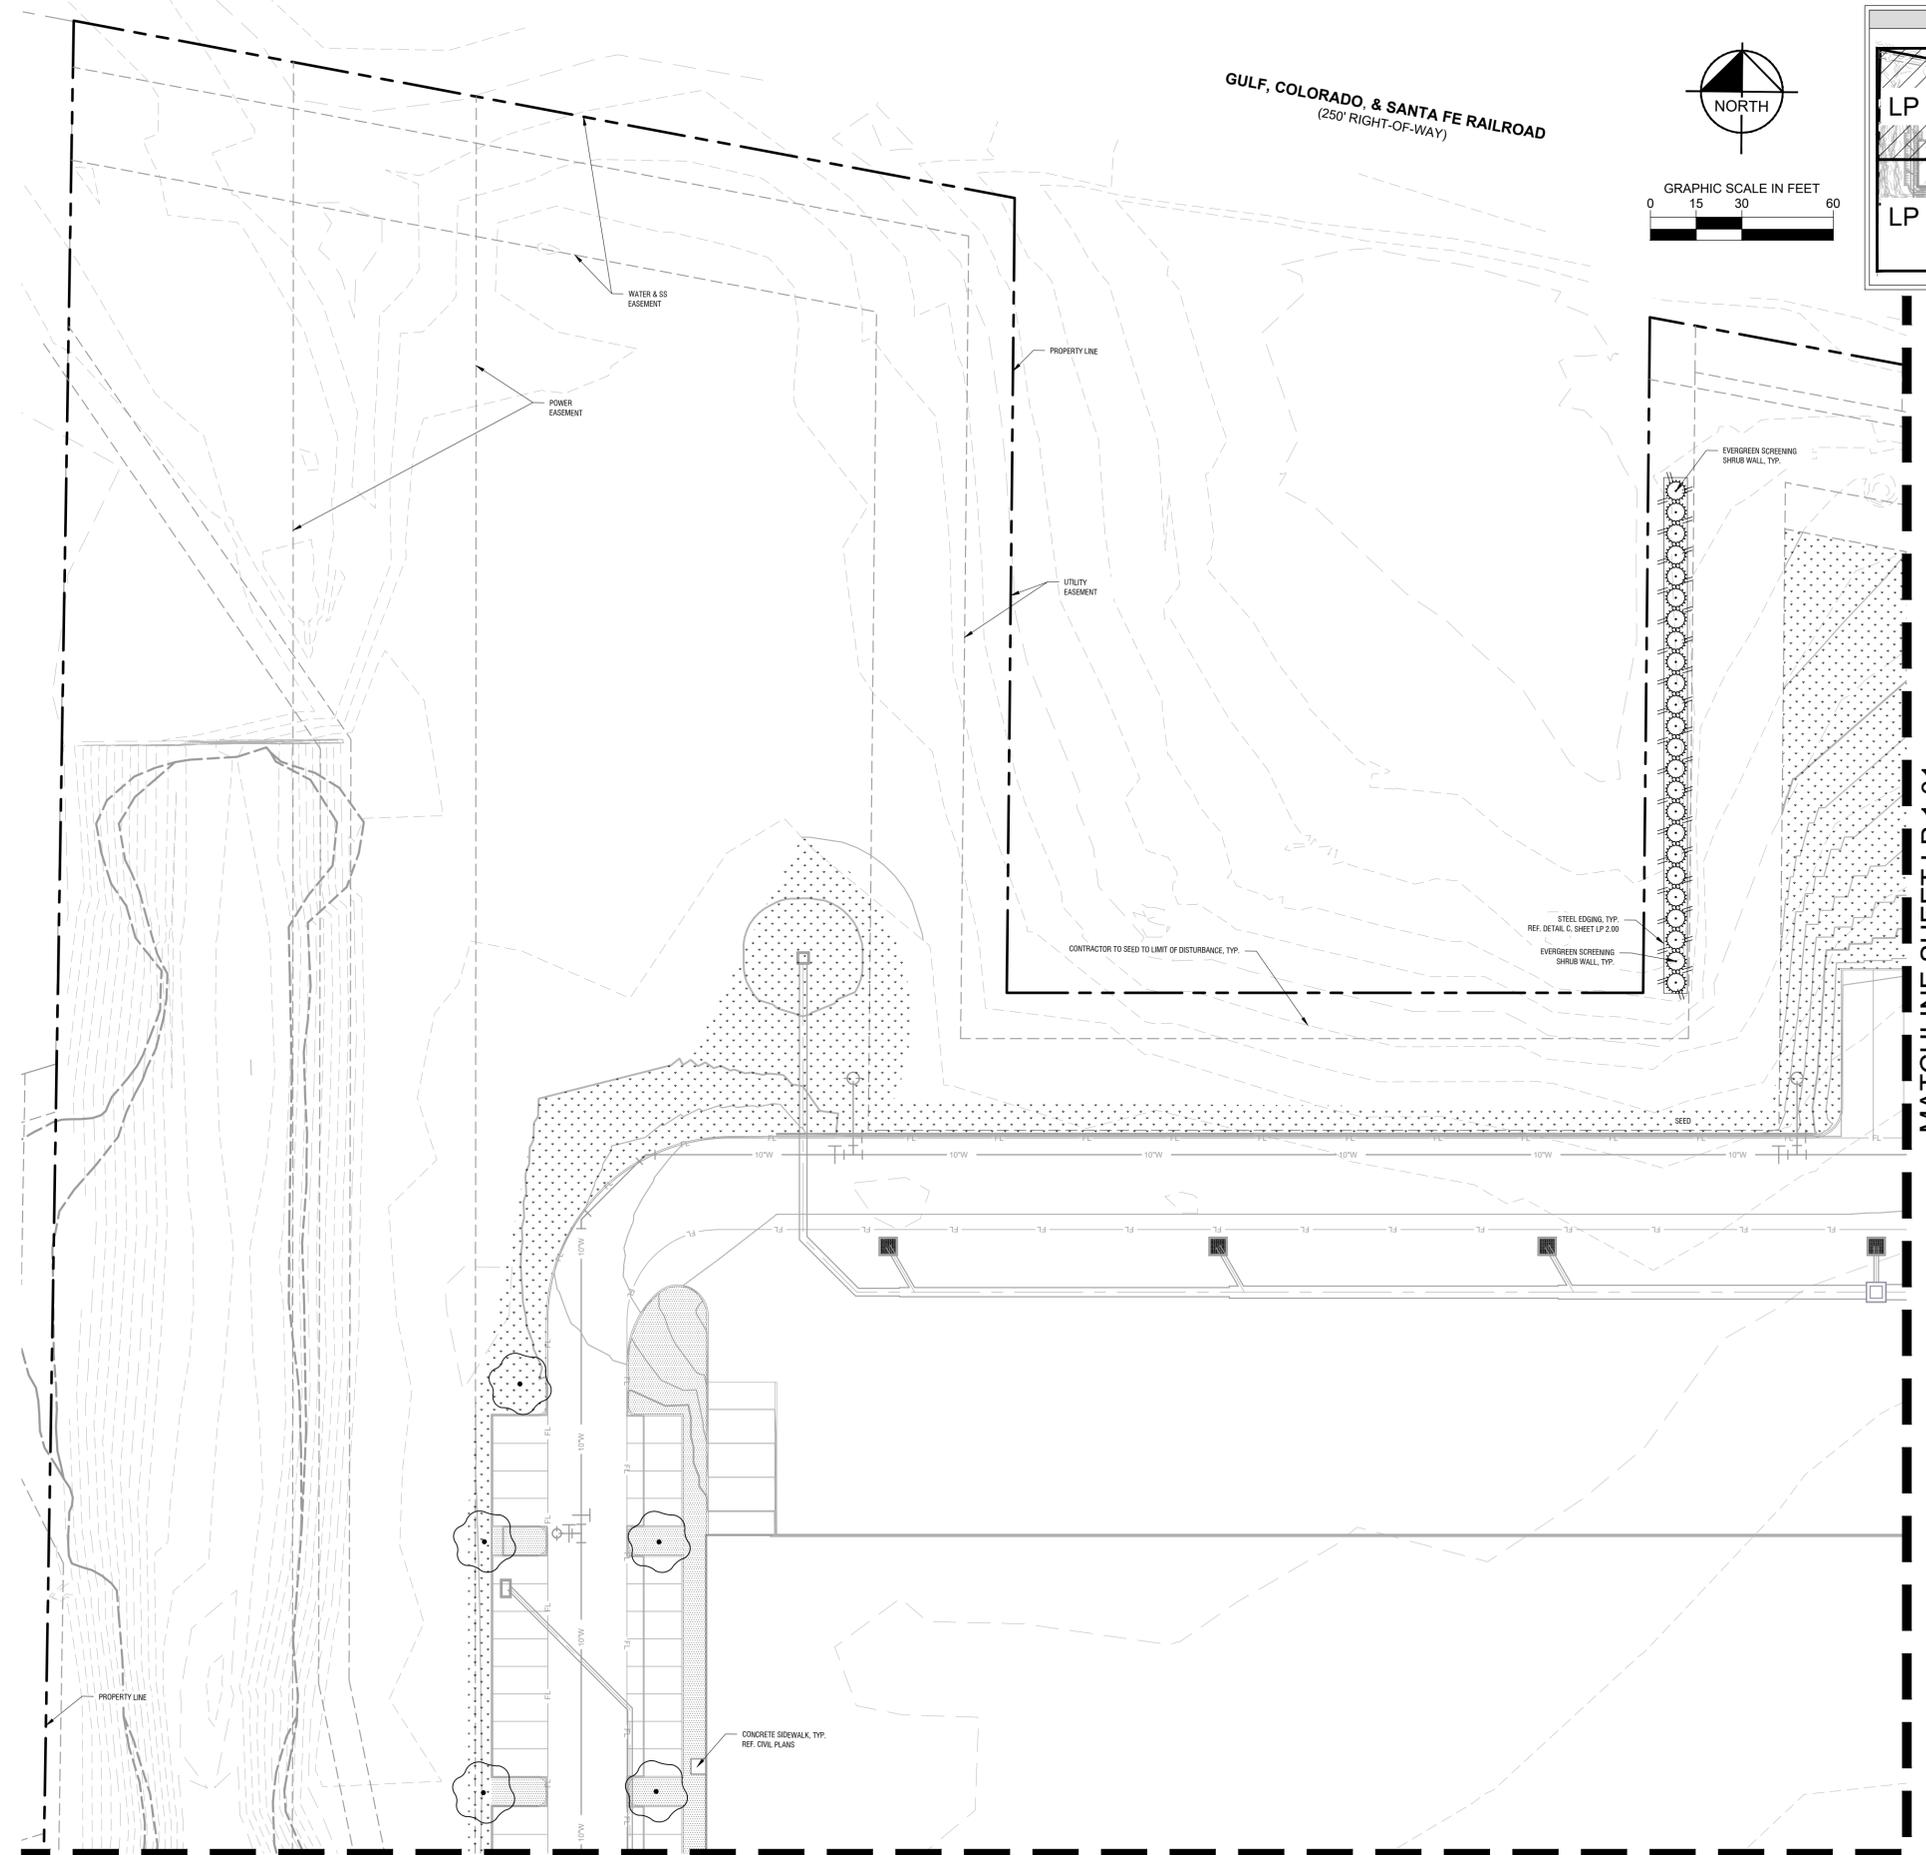


X:\Site - s\Site - s\Water - s\Trib20244 - LA - s\Body - s\Landscap - s\FIG
 03/06/2025 5:56 PM
 LAST SAVED
 D:\CADD\Projects\2025 - Constellation Valley Ridge\4 - Design\CAD\Planting\Landscap
 K:\CADD\Projects\2025 - Constellation Valley Ridge\4 - Design\CAD\Planting\Landscap
 2/1/2025 (LP 1.00)

This document, together with the concepts and designs presented herein, is an instrument of service, is intended only for the specific purpose and client for which it was prepared. Review of this instrument warrants on the document without further association and adaptation by Kimley-Horn and Associates, Inc. shall be without liability to Kimley-Horn and Associates, Inc.

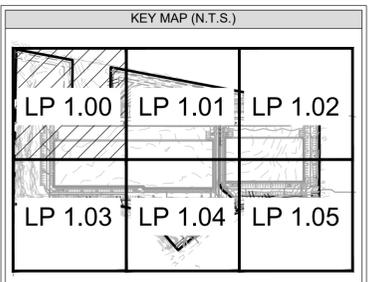

GULF, COLORADO, & SANTA FE RAILROAD
(250' RIGHT-OF-WAY)

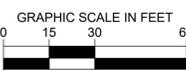

WARNING: EXISTING UTILITIES SHOWN ARE BASED ON AVAILABLE RECORD DRAWINGS AND ABOVE GROUND FIELD SURVEY DATA, THEREFORE THERE MAY BE UTILITIES PRESENT THAT ARE NOT SHOWN ON THESE CONSTRUCTION PLANS. CONTRACTOR TO FIELD VERIFY PRESENCE AND EXACT LOCATION OF ALL UTILITIES PRIOR TO CONSTRUCTION AND USE CAUTION DURING CONSTRUCTION. NOTIFY ENGINEER AND OWNER OF ANY DISCREPANCIES.



**Know what's below.
Call before you dig.**

REF. SHEET LP 2.00 FOR COMPLETE PLANT SCHEDULE.

PLANT SCHEDULE

SYMBOL	CODE	BOTANICAL / COMMON NAME
TREES		
	BO	QUERCUS MACROCARPA / BURR OAK
	UC	ULMUS CRASSIFOLIA / CEDAR ELM
	QM	QUERCUS MUHLENBERGII / CHINQUAPIN OAK
	QV	QUERCUS VIRGINIANA / LIVE OAK
	MS	PLATANUS MEXICANA / MEXICAN SYCAMORE
ORNAMENTAL TREES		
	CL	CHILOPSIS LINEARIS / DESERT WILLOW
	LN	LAGERSTROEMIA X 'NATCHEZ' / NATCHEZ CRAPE MYRTLE
	DS2	SOPHORA SECUNDFLORA / TEXAS MOUNTAIN LAUREL
SHRUBS		
	MP	MYRICA PUSILLA / DWARF SOUTHERN WAX MYRTLE
	IN	ILEX VOMITORIA 'NANA' / DWARF YAUPON
	IL	ILEX X 'NELLIE R. STEVENS' / NELLIE R. STEVENS HOLLY
AGGREGATE		
	RR	/ RIVER ROCK
TURF/GRASSES		
	SOD	CYNODON DACTYLON / BERMUDA GRASS
	SEED	CYNODON DACTYLON / CYNODON DACTYLON

No.	REVISIONS	DATE	BY

Kimley-Horn
 2600 N CENTRAL EXPY, SUITE 400
 RICHARDSON, TX 75080
 PHONE: 972-770-1300 FAX: 972-236-3820
 WWW.KIMLEY-HORN.COM TX F-928
 © 2025 KIMLEY-HORN AND ASSOCIATES, INC.

PRELIMINARY
 FOR REVIEW ONLY
 Not for construction or permit purposes.
Kimley-Horn
 R.L.A. BLAINE D. MIKULIK
 L.A. No. 3486 DATE 06/30/2025

KHA PROJECT	068923903
DATE	JUNE 2025
SCALE	AS SHOWN
DESIGNED BY	LC
DRAWN BY	NAW
CHECKED BY	BDM

PREPARED FOR
CONSTELLATION VALLEY RIDGE
 LEWISVILLE, TX

PLANTING PLAN
 DENTON COUNTY

SHEET NUMBER
LP 1.00