

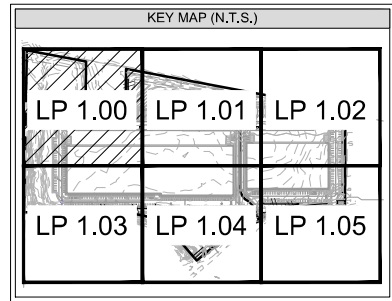


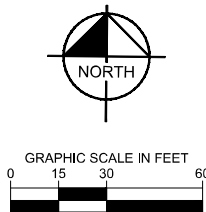

WARNING: EXISTING UTILITIES SHOWN ARE BASED ON AVAILABLE RECORD DRAWINGS AND ABOVE GROUND FIELD SURVEY DATA. THEREFORE THERE MAY BE UTILITIES PRESENT THAT ARE NOT SHOWN ON THESE CONSTRUCTION PLANS. CONTRACTOR TO FIELD VERIFY PRESENCE AND EXACT LOCATION OF ALL UTILITIES PRIOR TO CONSTRUCTION AND USE CAUTION DURING CONSTRUCTION. NOTIFY ENGINEER AND OWNER OF ANY DISCREPANCIES.

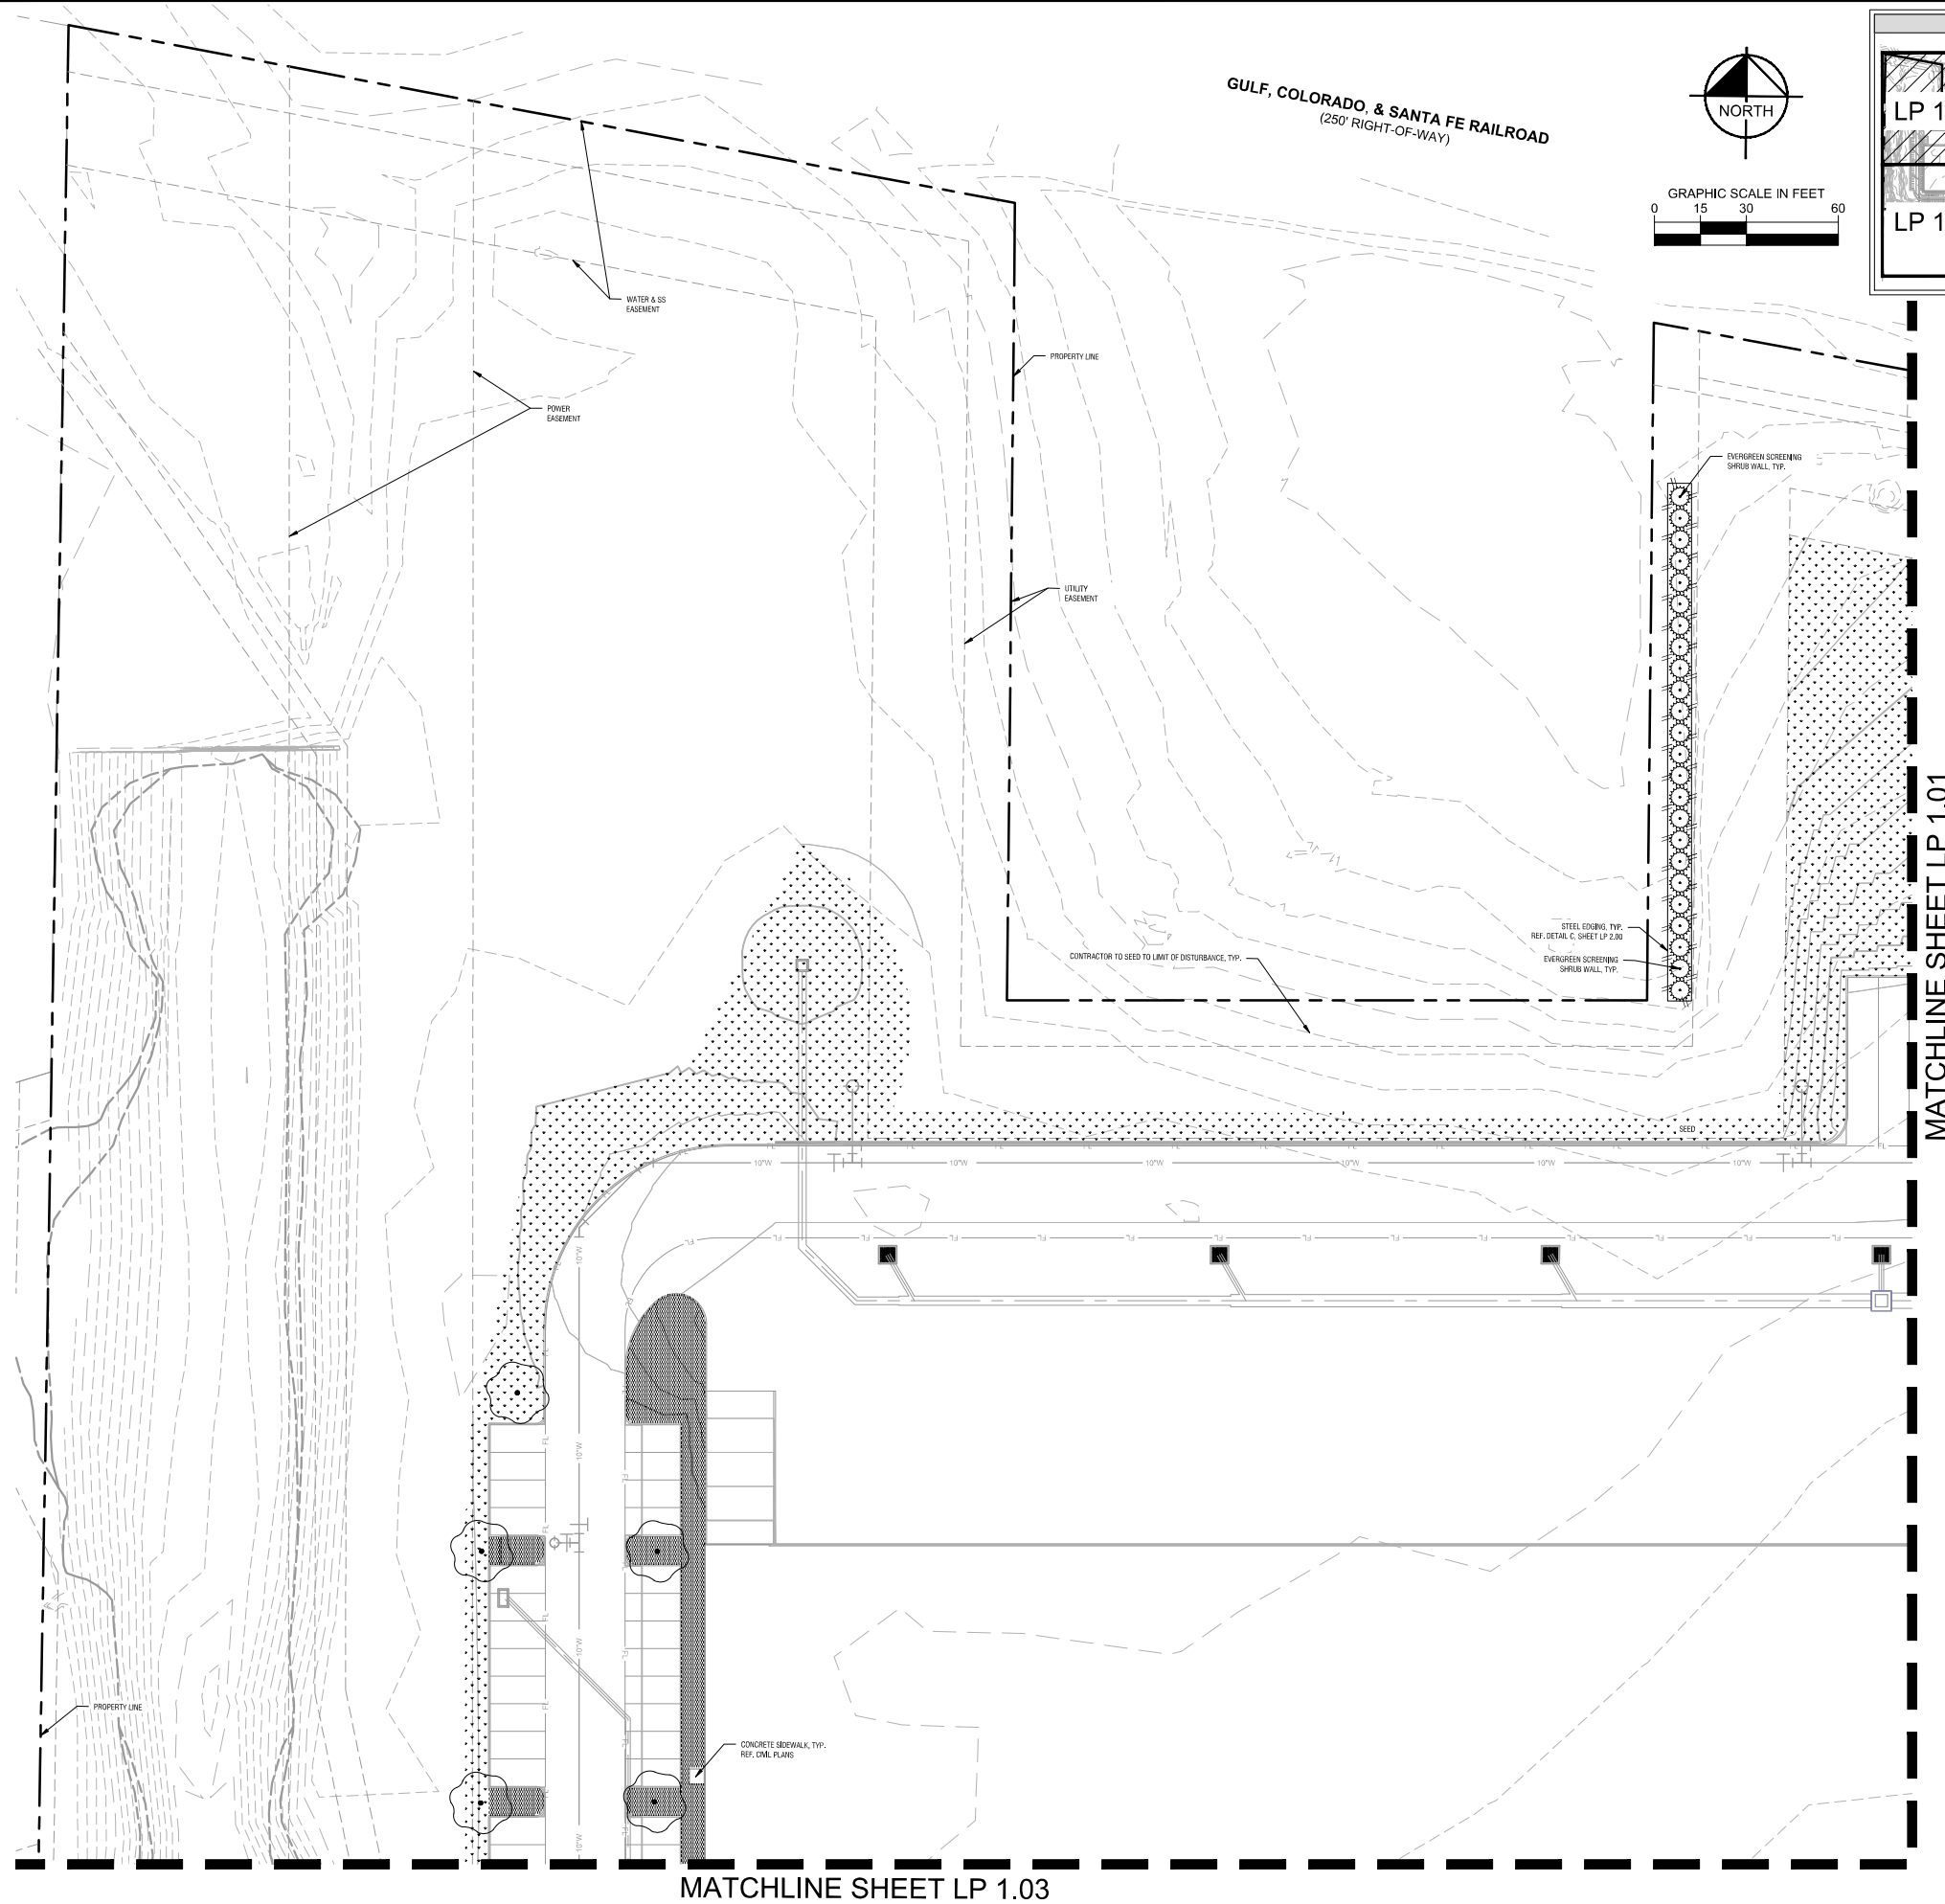

Know what's **below**.
Call before you dig.

[illegible]

Kimley»Horn
2600 N CENTRAL EXPY, SUITE 400
RICHARDSON, TX 75080
PHONE: 972-770-1300 FAX: 972-239-3820
WWW.KIMLEY-HORN.COM TX F-928
© 2025 KIMLEY-HORN AND ASSOCIATES, INC.



KHA PROJECT 068923903	DATE JUNE 2025	SCALE	AS SHOWN	LC	NAW	BDM
		DESIGNED BY				
		DRAWN BY				
		CHECKED BY				

PREPARED FOR
CONSTELLATION VALLEY RIDGE

EWISVILLE, TX
DENTON COUNTY

PLANTING PLAN

SHEET NUMBER
LP 1.00

SHEET NUMBER
LP 1.00