




**PUBLIC STREETS**

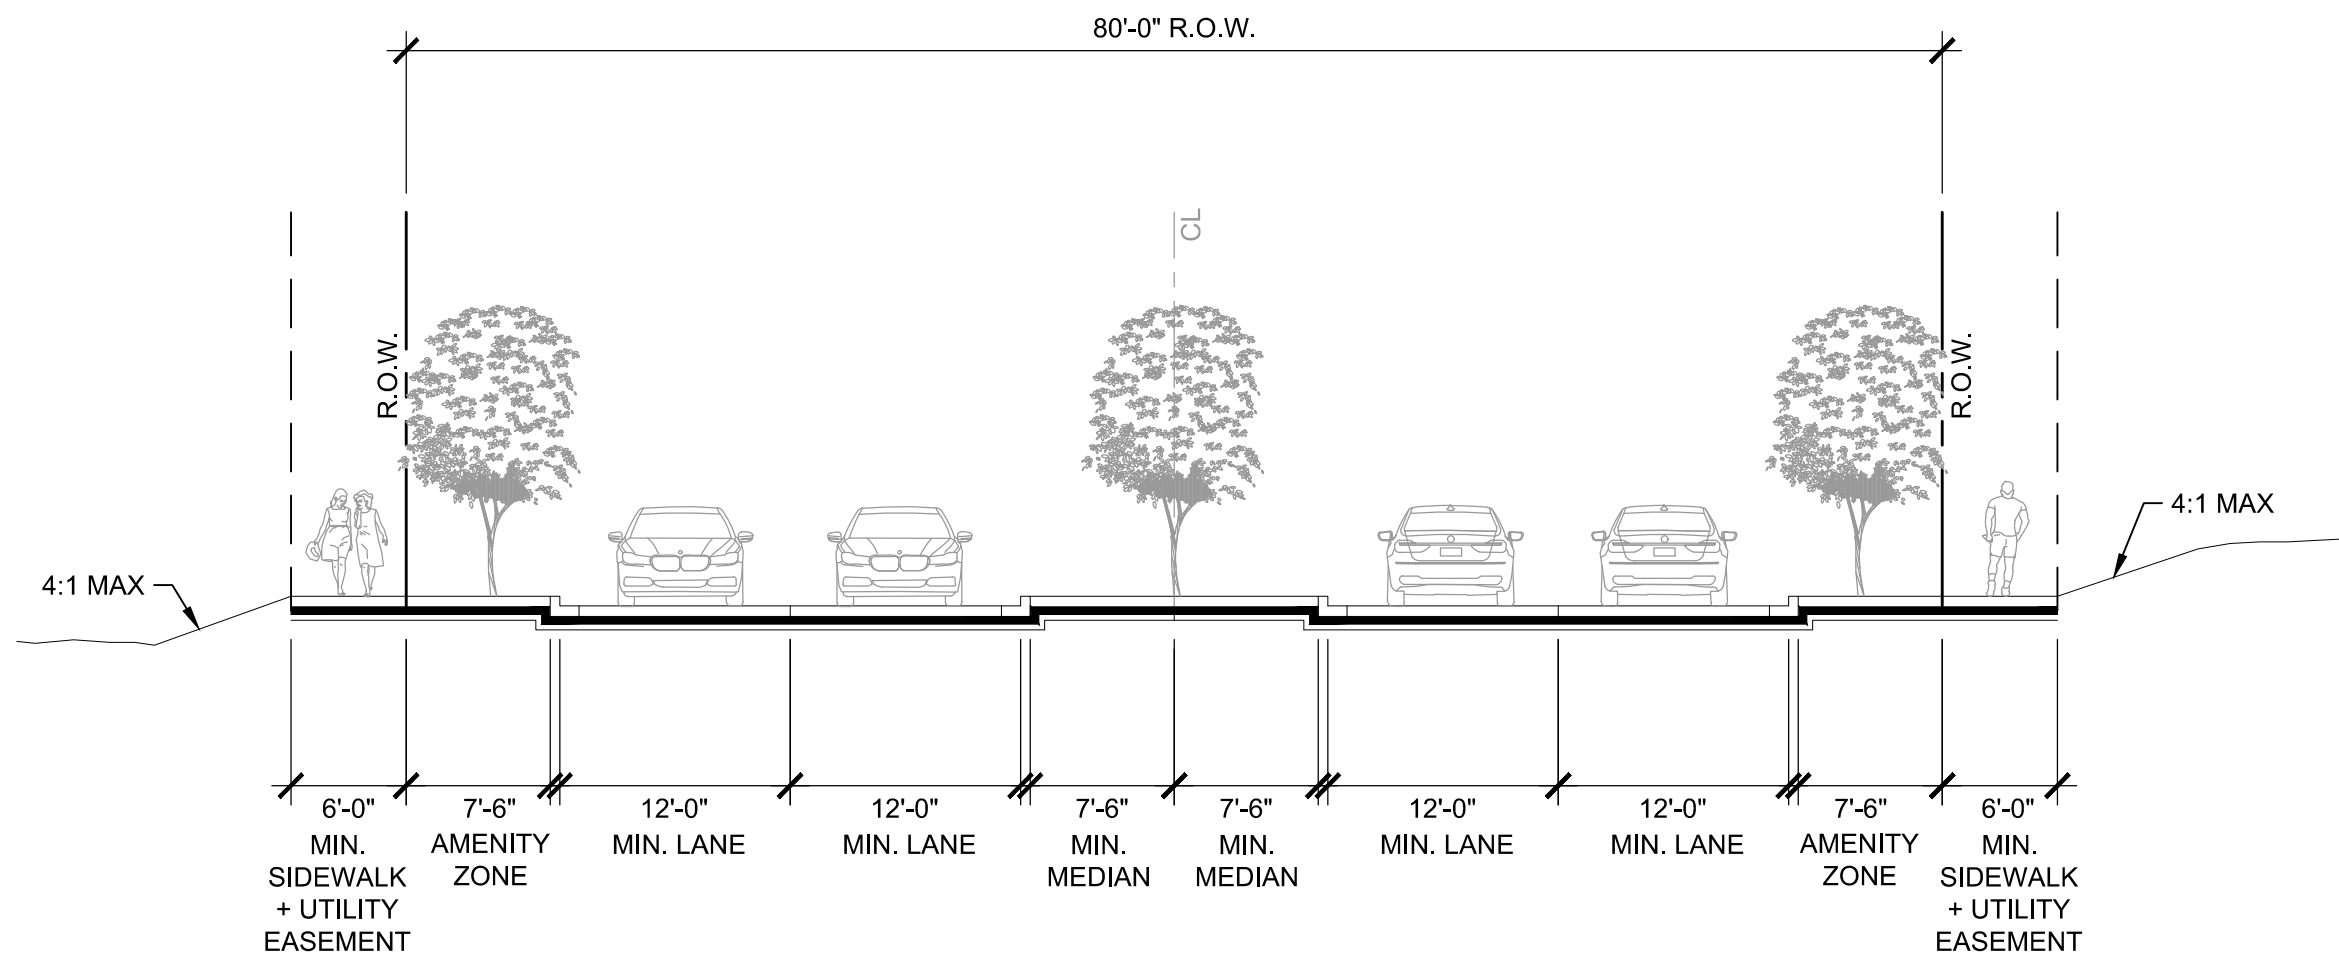

**PRIVATE VEHICULAR ROUTE**


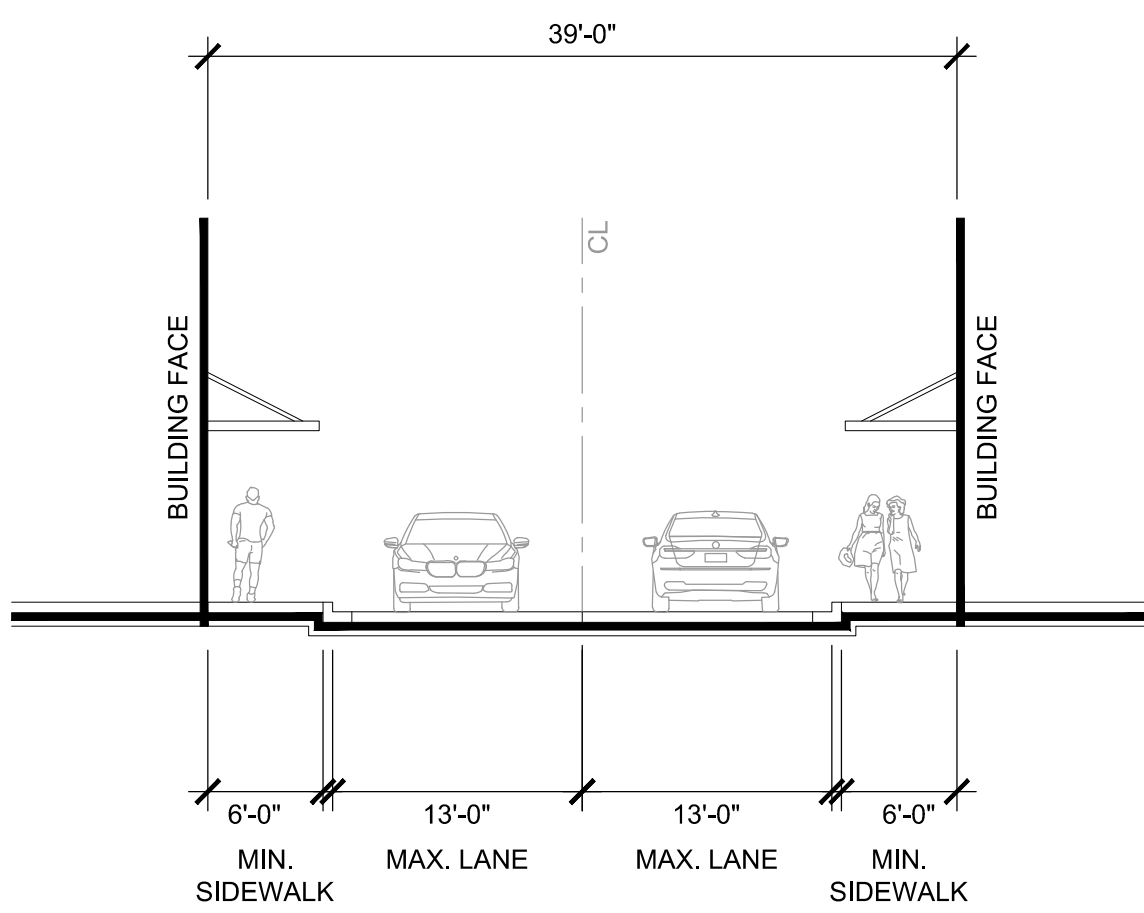


(OPTION 1)

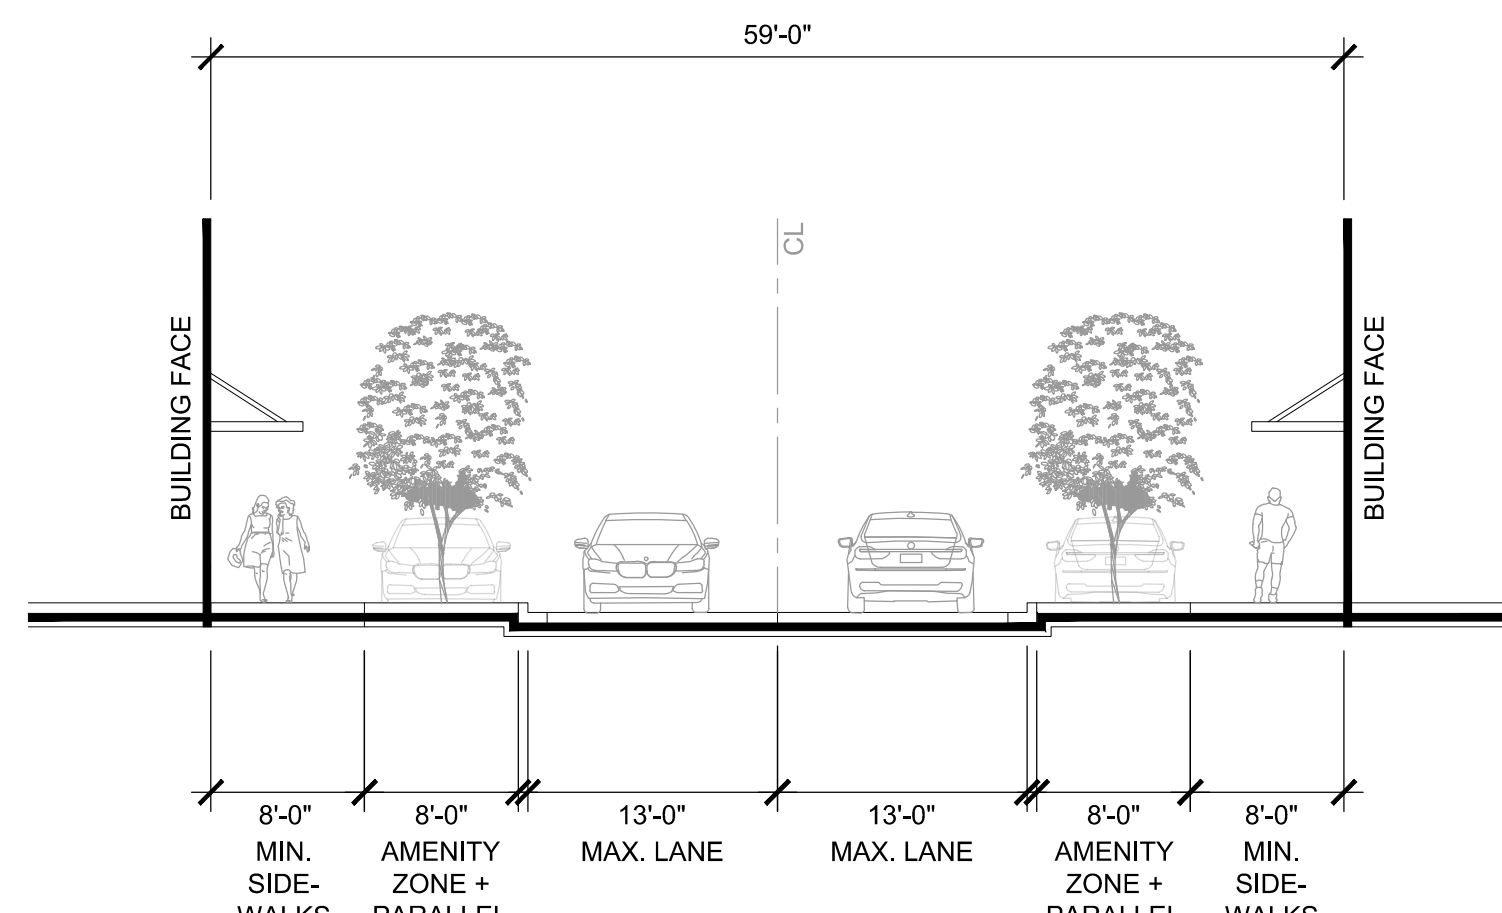


(OPTION 2)

**PEDESTRIAN PASSAGE**

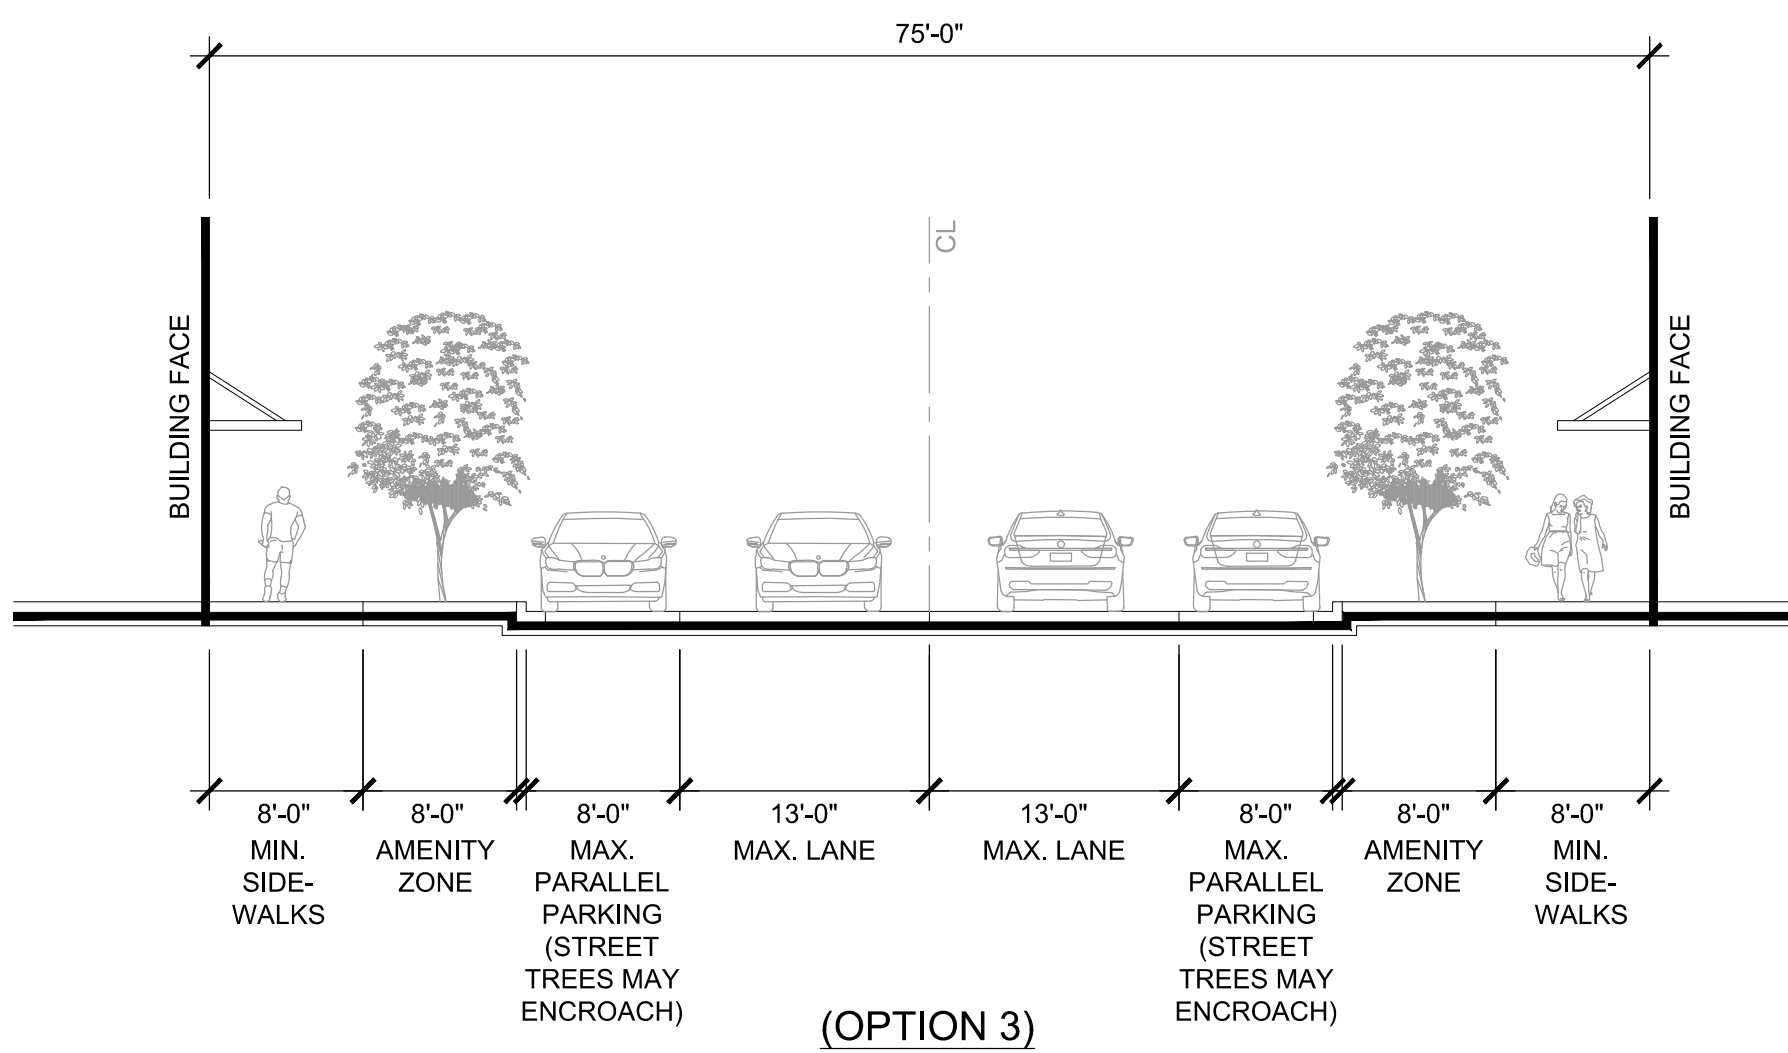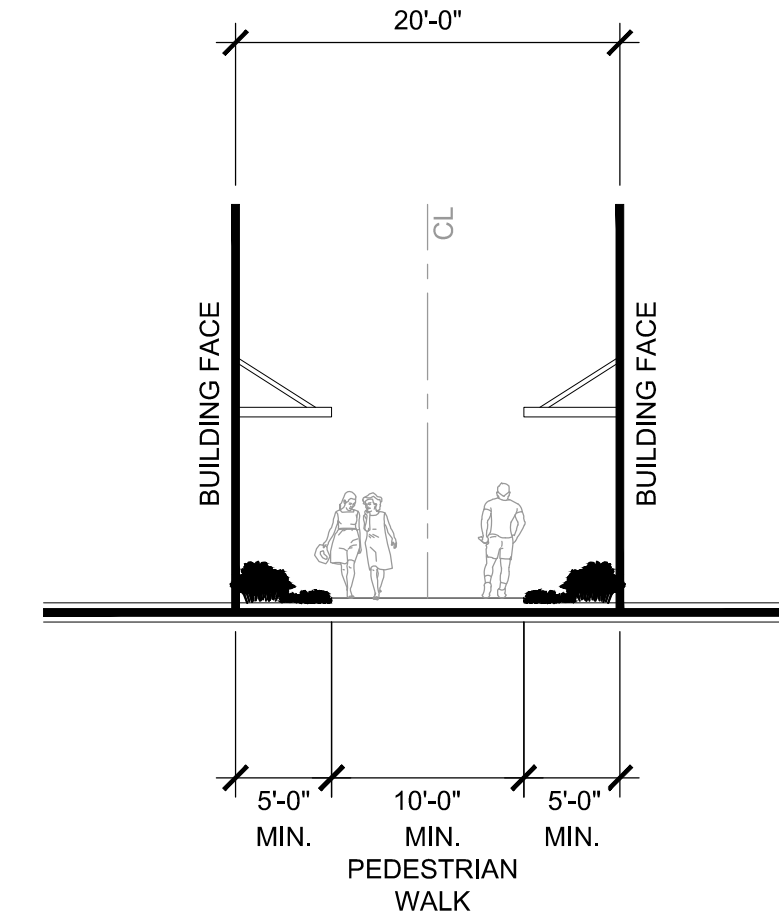

(OPTION 3)

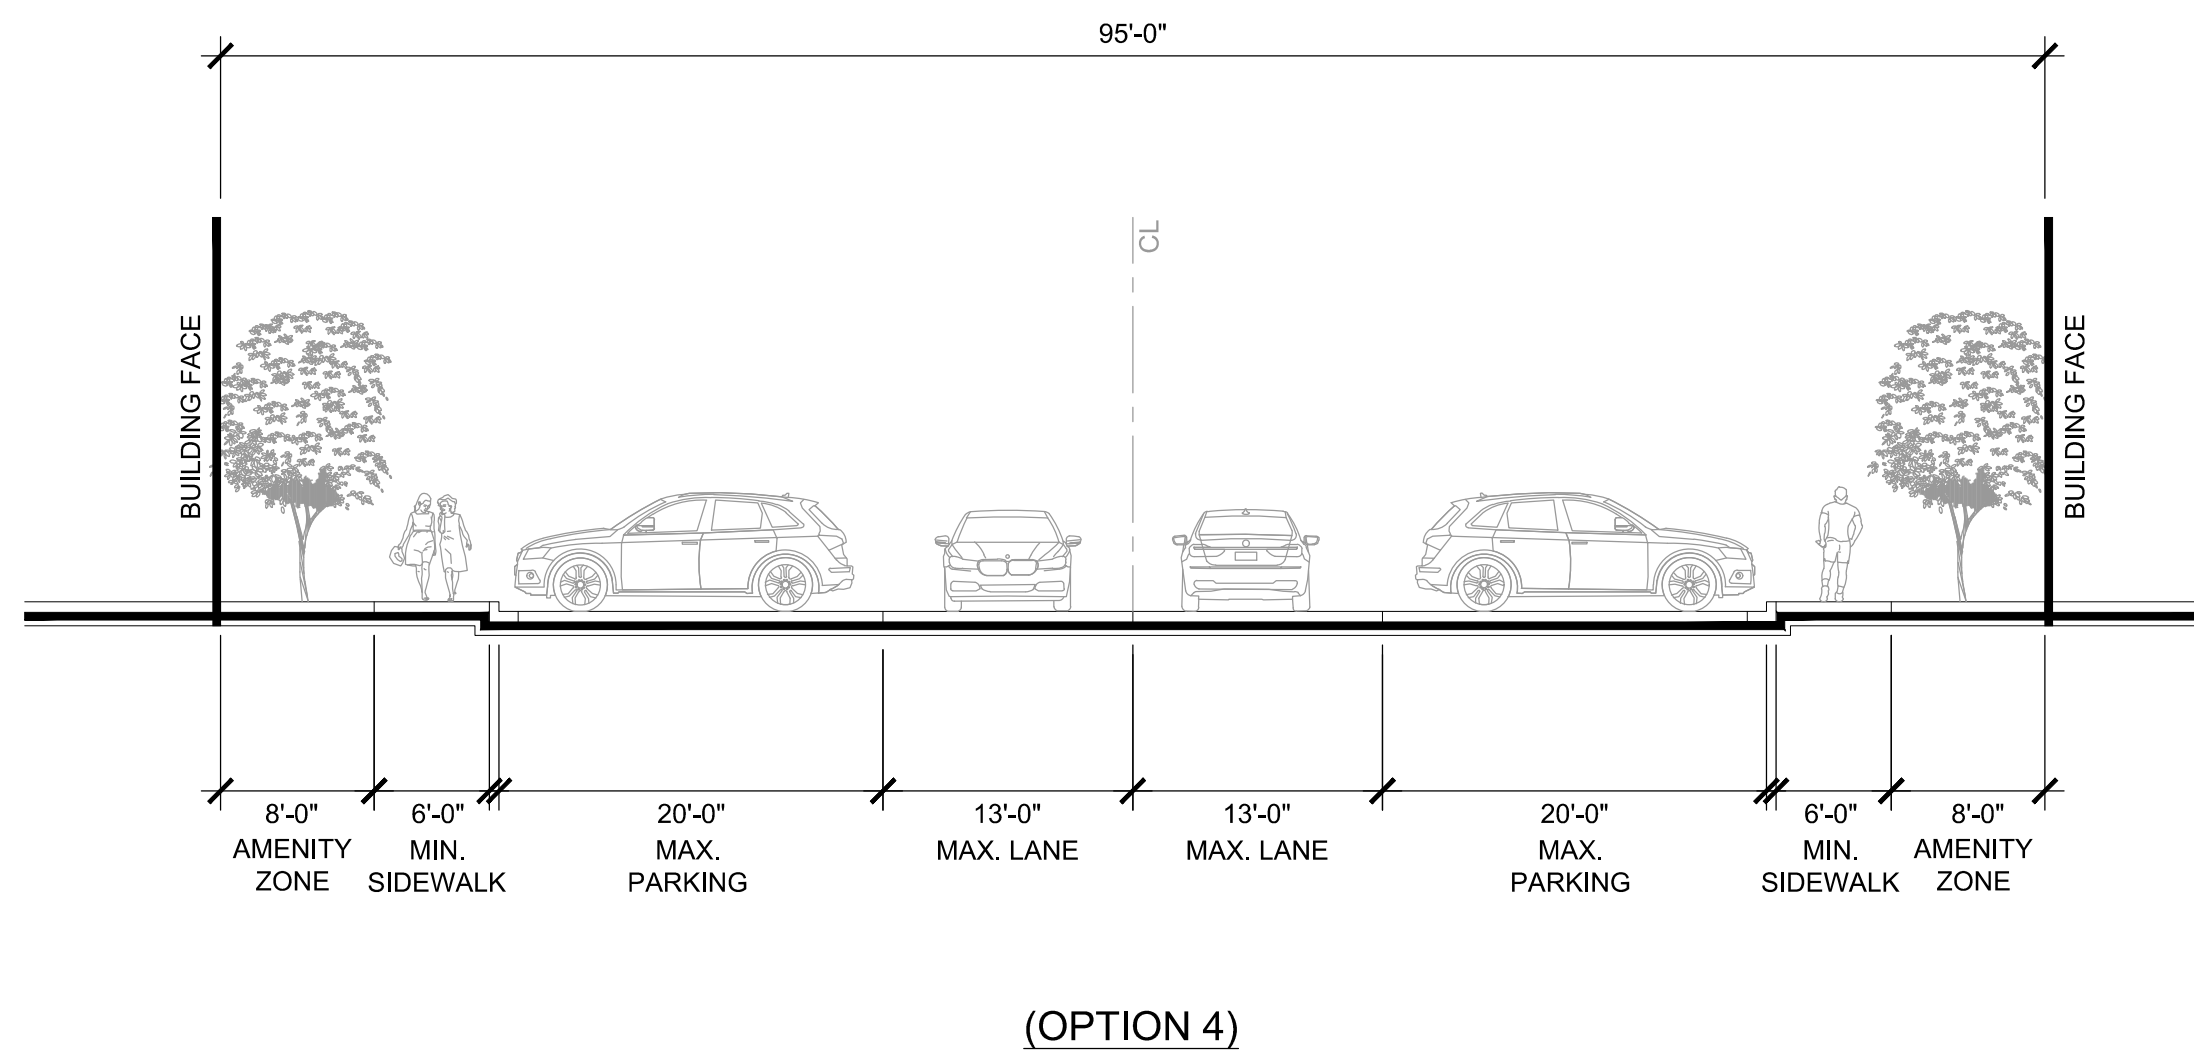

(OPTION 4)

**NOTES:**

1. ALL PRIVATE VEHICULAR ROUTES REQUIRED FOR EMERGENCY ACCESS SHALL BE DESIGNED TO MEET ALL REQUIRED EMERGENCY ACCESS STANDARDS.
2. ALONG PEDESTRIAN PRIORITY FRONTAGES 90-DEGREE PARKING SHALL NOT BE PERMITTED AS PART OF THE PRIVATE VEHICULAR ROUTE SECTION.
3. ALONG PEDESTRIAN PRIORITY FRONTAGES PARALLEL PARKING AND / OR 60-DEGREE OR 45-DEGREE ANGLED PARKING IS PERMITTED AS PART OF THE PRIVATE VEHICULAR ROUTE SECTION

