


BUILDING ELEVATION	MATERIAL DESCRIPTION	TOTAL SQ.FT	PROVIDED	REQUIRED
TOWNHOME	BRICK/STONE	3,720	80%	80%
	STUCCO	185	4%	20%
	GLASS	720	16%	
TOTAL		4,625	100%	

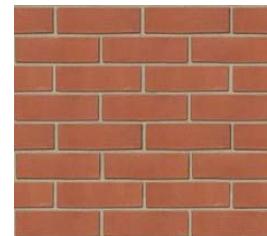

BRICK



COOL GRAY STUCCO



WINDOW SILL




WALL SCONCE LIGHT



TOWNHOUSE - CONCEPTUAL ELEVATION

0' 50' 100'

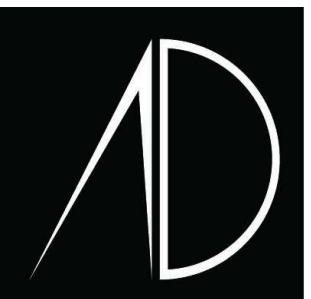

ARCHITECTURE DEMAREST
2320 Valdina Street,
Dallas, TX 75207
Tel: 214.748.6655
www.architecturedemarest.com

Copyright Reserved
COPRIGHT © 2009 ARCHITECTURE DEMAREST. ALL DESIGN ARRANGEMENTS, PLANS, AND SPECIFICATION MATERIALS ARE RESERVED BY THE
FIRM. THESE DRAWINGS ARE THE PROPERTY OF THE FIRM AND ARE TO BE RETURNED UPON REQUEST. THEY ARE NOT TO BE COPIED, REPRODUCED,
OR USED IN WHOLE OR IN PART FOR ANY OTHER PROJECT. THIS DRAWING IS THE PROPERTY OF THE FIRM AND IS TO BE RETURNED UPON
REQUEST. IT IS NOT TO BE COPIED, REPRODUCED, OR USED IN WHOLE OR IN PART FOR ANY OTHER PROJECT.

Consultants



4 - SOUTH ELEVATION

Scale: 3/64" = 1'-0"



3 - EAST ELEVATION

Scale: 3/64" = 1'-0"



2 - SOUTH ELEVATION

Scale: 3/64" = 1'-0"



1 - SOUTHEAST ELEVATION

Scale: 3/64" = 1'-0"

MATERIAL LEGEND



BRICK 1



STUCCO 1



BRICK 2




STUCCO 2



METAL PANEL


MATERIAL CALCULATION

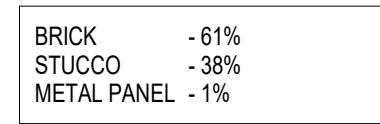

BRICK - 61%
STUCCO - 38%
METAL PANEL - 1%



KEY PLAN

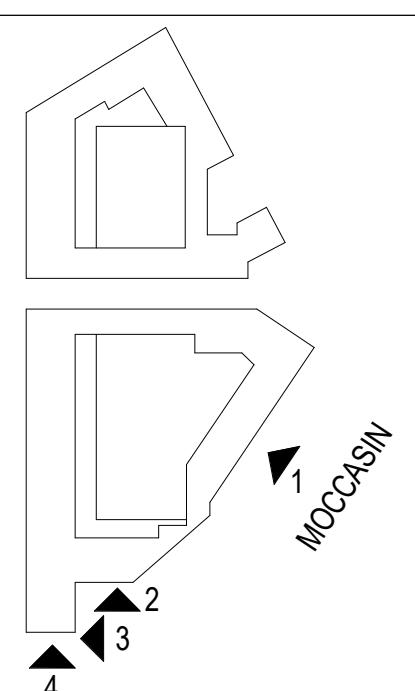

Client/Project
PROJECT NUMBER: 2039

LEON CAPITAL GROUP
LEWISVILLE, TEXAS

Project Status - [Issue Date]

Revision

YYYY.MM.DD

Issued

YYYY.MM.DD

Author

Reviewer

Drawn By

Reviewed By

Permit-Seal

PRELIMINARY
NOT FOR CONSTRUCTION

Not for permits, pricing or other
official purposes.

This document has not been
completed or checked and is for
general information or comment
only.

Title
CONCEPTUAL BUILDING
ELEVATIONS

Scale

Revision

As indicated

Drawing No.

A10

F

E

D

C

B

A



ARCHITECTURE DEMAREST

2320 Valdina Street,
Dallas, TX 75207
Tel: 214.748.6655
www.architecturedemarest.com

Copyright Reserved

Copyright © 2008 by the Owner(s). All rights reserved. Any unauthorized copying, arrangement, change, and/or specification changes or references to the drawings, or any portion thereof, without the written consent of the Owner(s) and the architect, is a violation of the law. The drawings are the property of the Owner(s) and are to be returned to the architect when no longer needed. The drawings are to be used only for the project for which they were prepared. Any other use, including the preparation of other drawings, is a violation of the law.

Consultants

FRONTERA MULTIFAMILY

LEON CAPITAL GROUP

LEWISVILLE, TEXAS

Project Status - [Issue Date]

Client/Project
PROJECT NUMBER: 2039

Revision

YYYY.MM.DD

Issued

YYYY.MM.DD

Author
Drawn ByChecker
Reviewed By

Permit-Seal

PRELIMINARY
NOT FOR CONSTRUCTION

Not for permits, pricing or other
official purposes.This document has not been
completed or checked and is for
general information or comment
only.

Title

CONCEPTUAL BUILDING
ELEVATIONS


Scale

Revision

As indicated

Drawing No.

A11

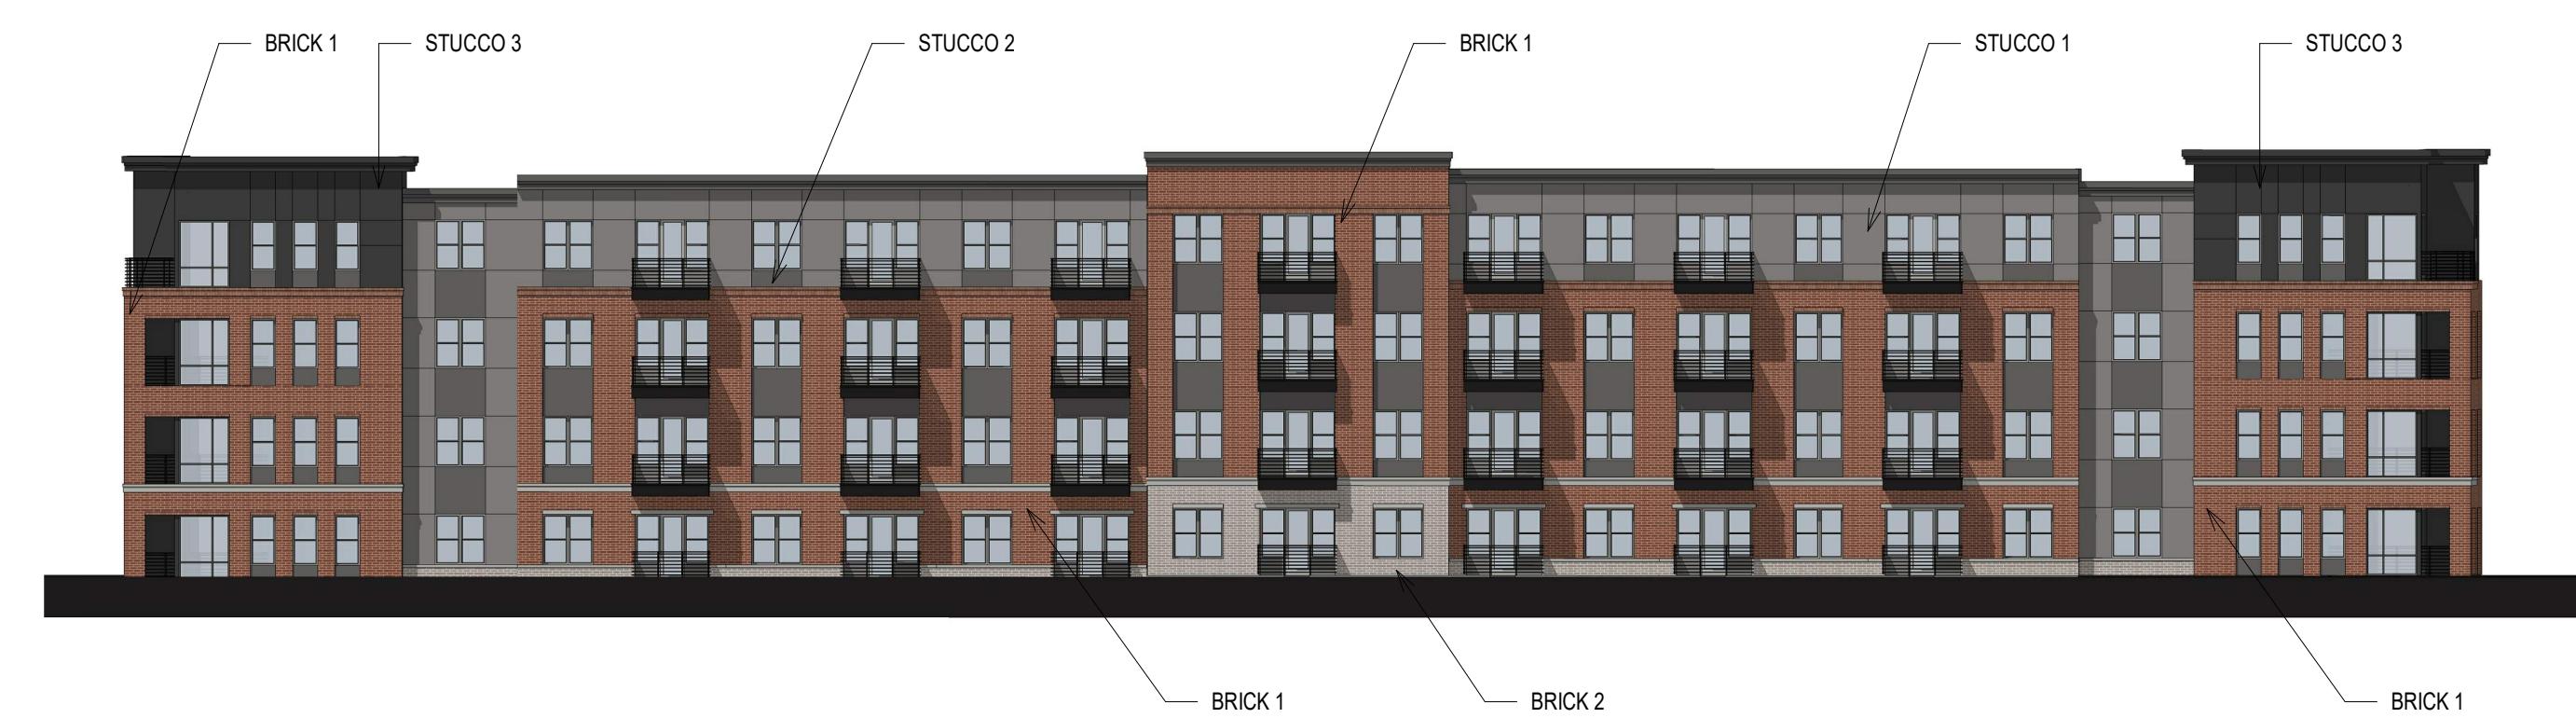

6 - WEST ELEVATION

Scale: 3/64" = 1'-0"



5 - WEST ELEVATION

Scale: 3/64" = 1'-0"

MATERIAL LEGEND



BRICK 1



STUCCO 1

MATERIAL CALCULATION



BRICK 2



STUCCO 2

METAL PANEL




METAL PANEL



STUCCO 3

BRICK	- 61%
STUCCO	- 38%
METAL PANEL	- 1%

KEY PLAN

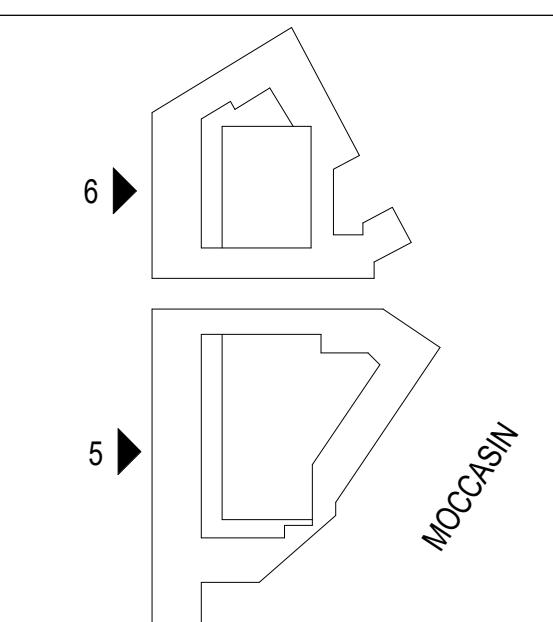



BUILDING 2

BUILDING 1

