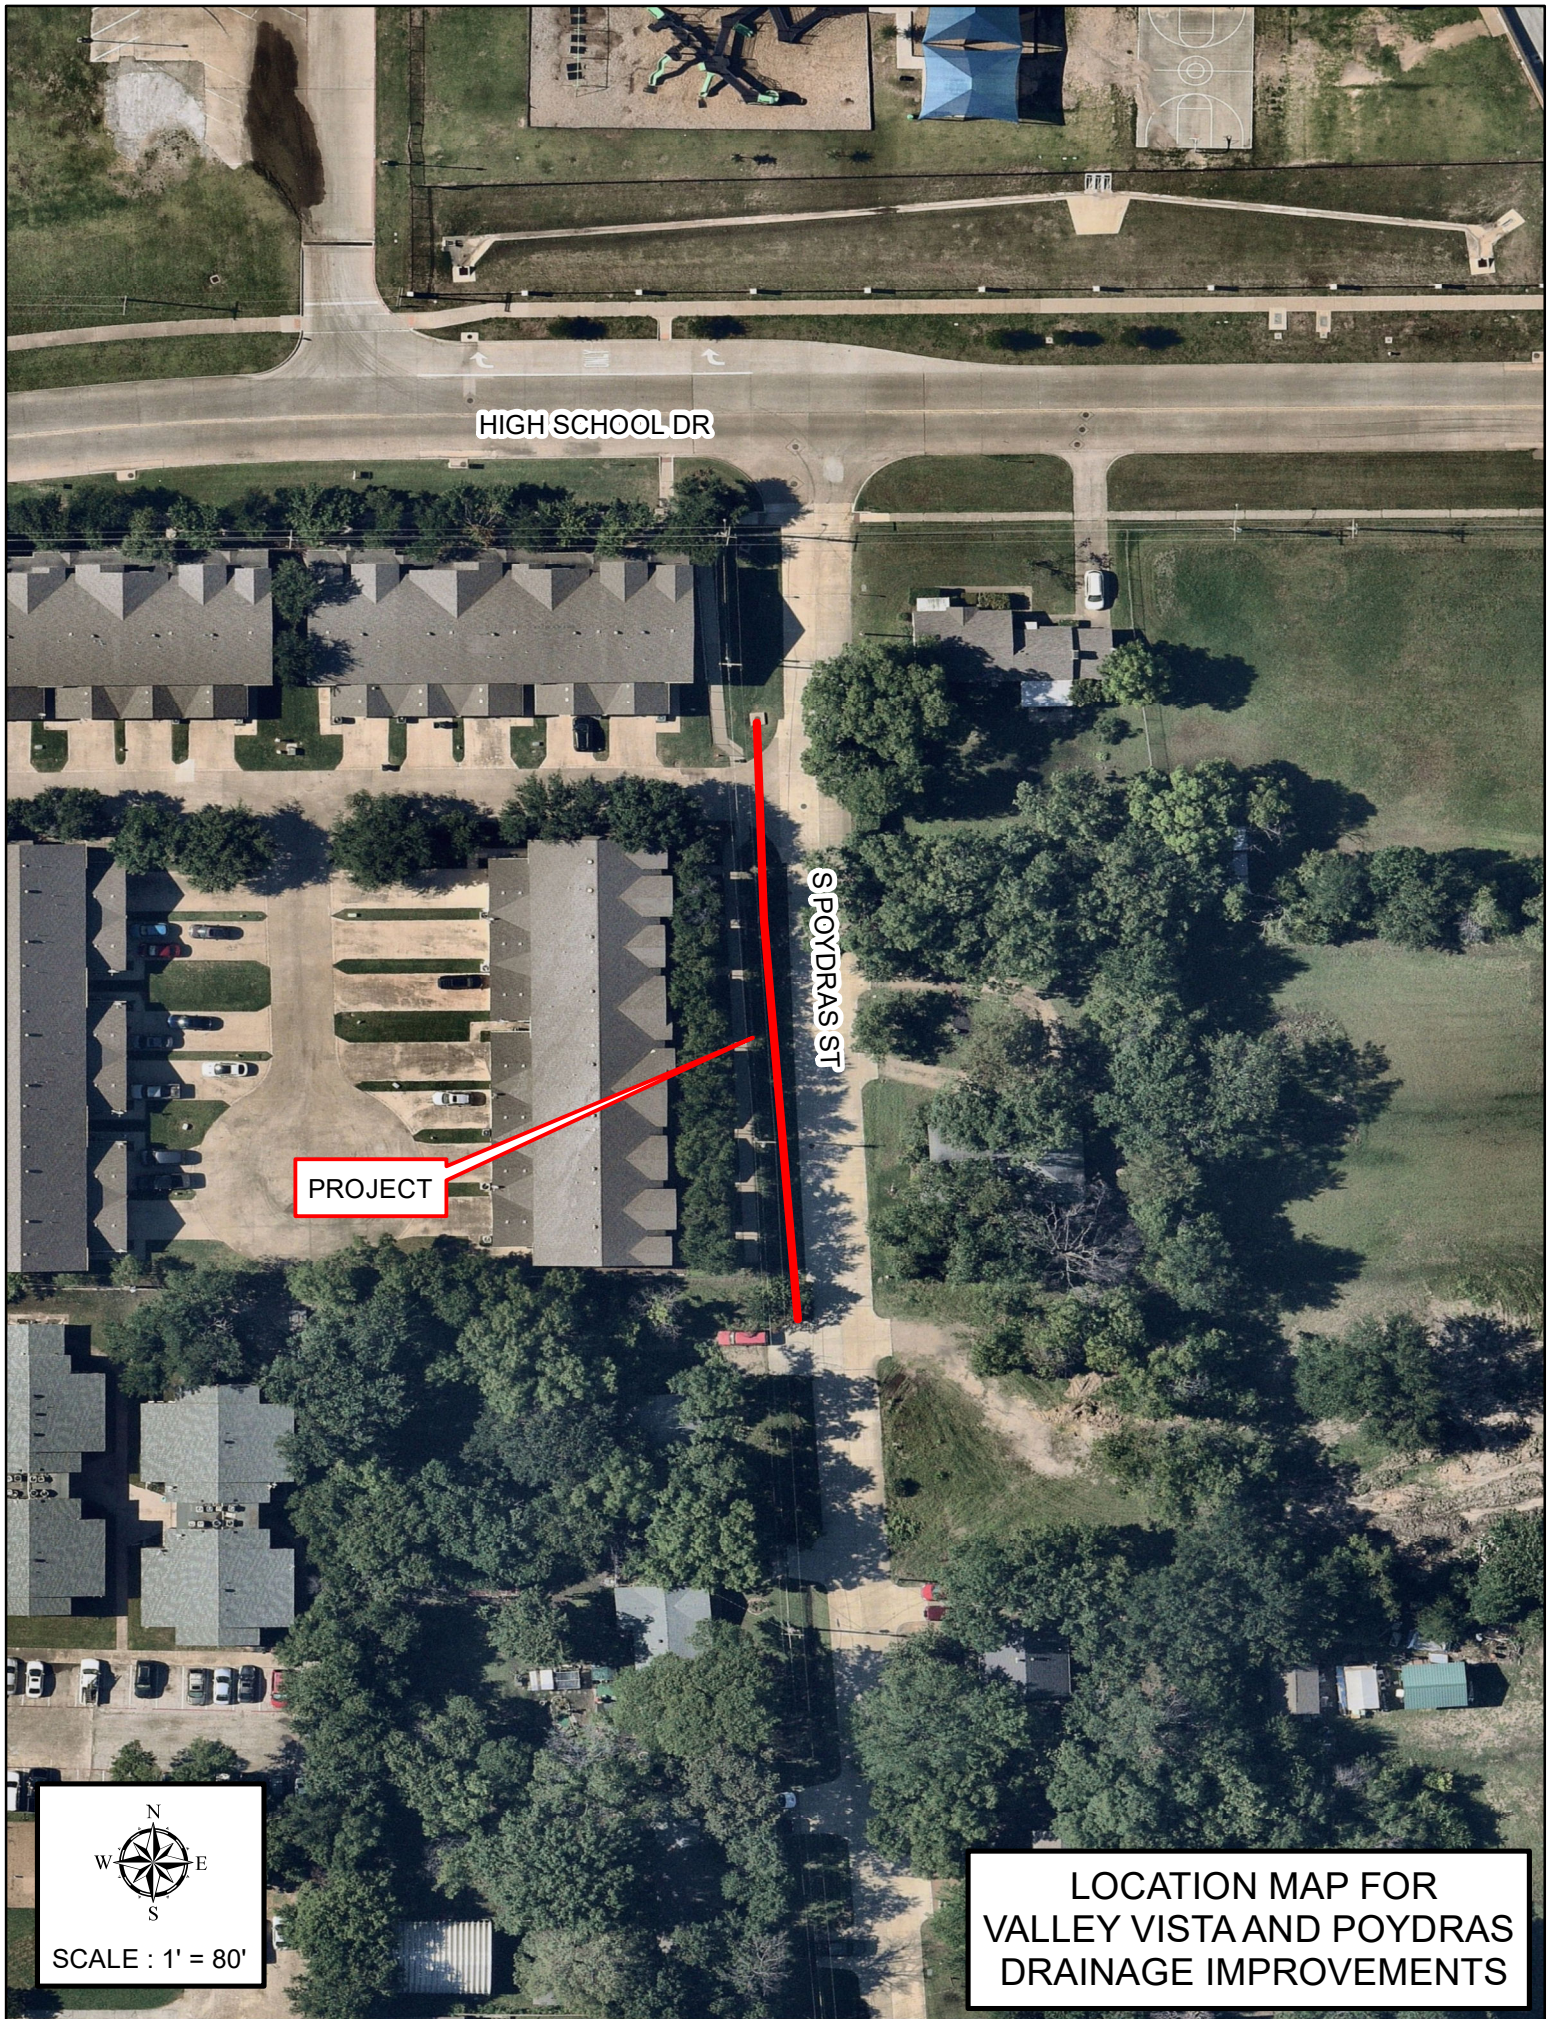

 SCALE : 1" = 200'

LOCATION MAP FOR
 VALLEY VISTA AND POYDRAS
 DRAINAGE IMPROVEMENTS



HIGH SCHOOL DR

SPOYDRAS ST

PROJECT

N
W E
S

SCALE : 1' = 80'

LOCATION MAP FOR
VALLEY VISTA AND POYDRAS
DRAINAGE IMPROVEMENTS