


B - Project Details Attachment B

Project Details Global Map - 1

Project Sponsor: City of Lewisville

Project Name: Pedestrian and Sidewalk
Improvements on State Highway 121 Business

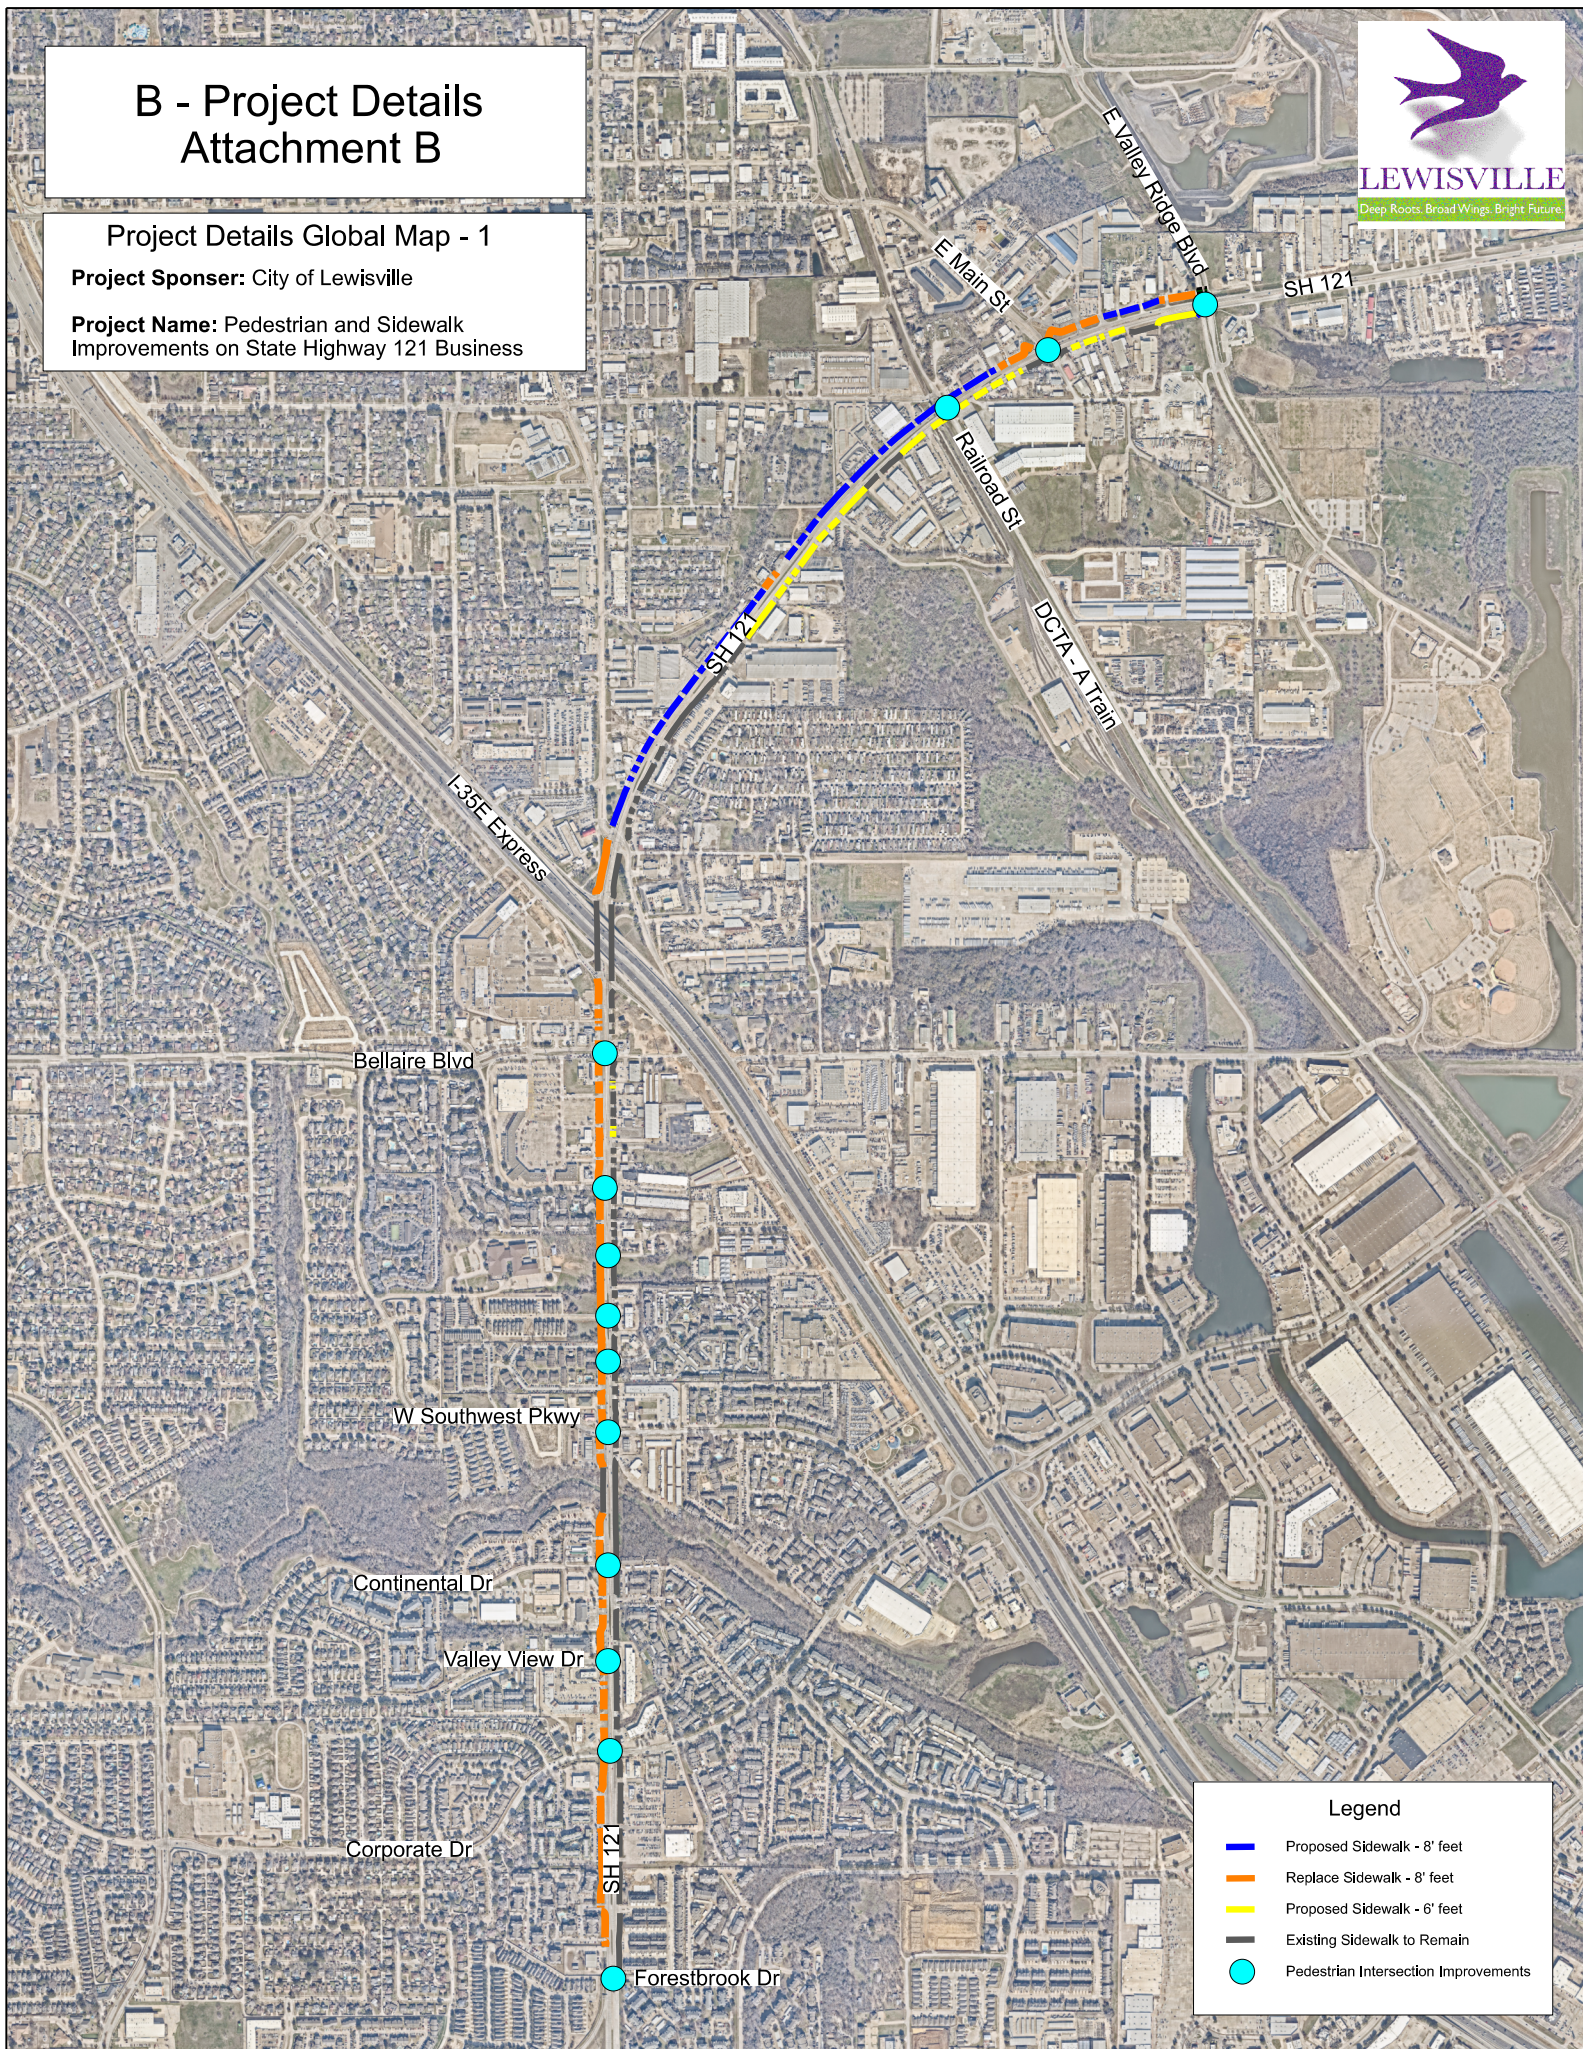

Legend

- Proposed Sidewalk - 8' feet
- Replace Sidewalk - 8' feet
- Proposed Sidewalk - 6' feet
- Existing Sidewalk to Remain
- Pedestrian Intersection Improvements