


FILE LOCATION: D:\Public\Bids\Projects\LEWISVILLE ISD\HIGH SCHOOL 9 & 10\2012 AUDITOR\MBID SET\TWS AQUATICS ENG REV 12-07 RECORD (Turned Existing for COV Addition)\DWG SAVED: 1/22/2019 2:27 PM PLOTTED: 1/22/2019 2:36 PM

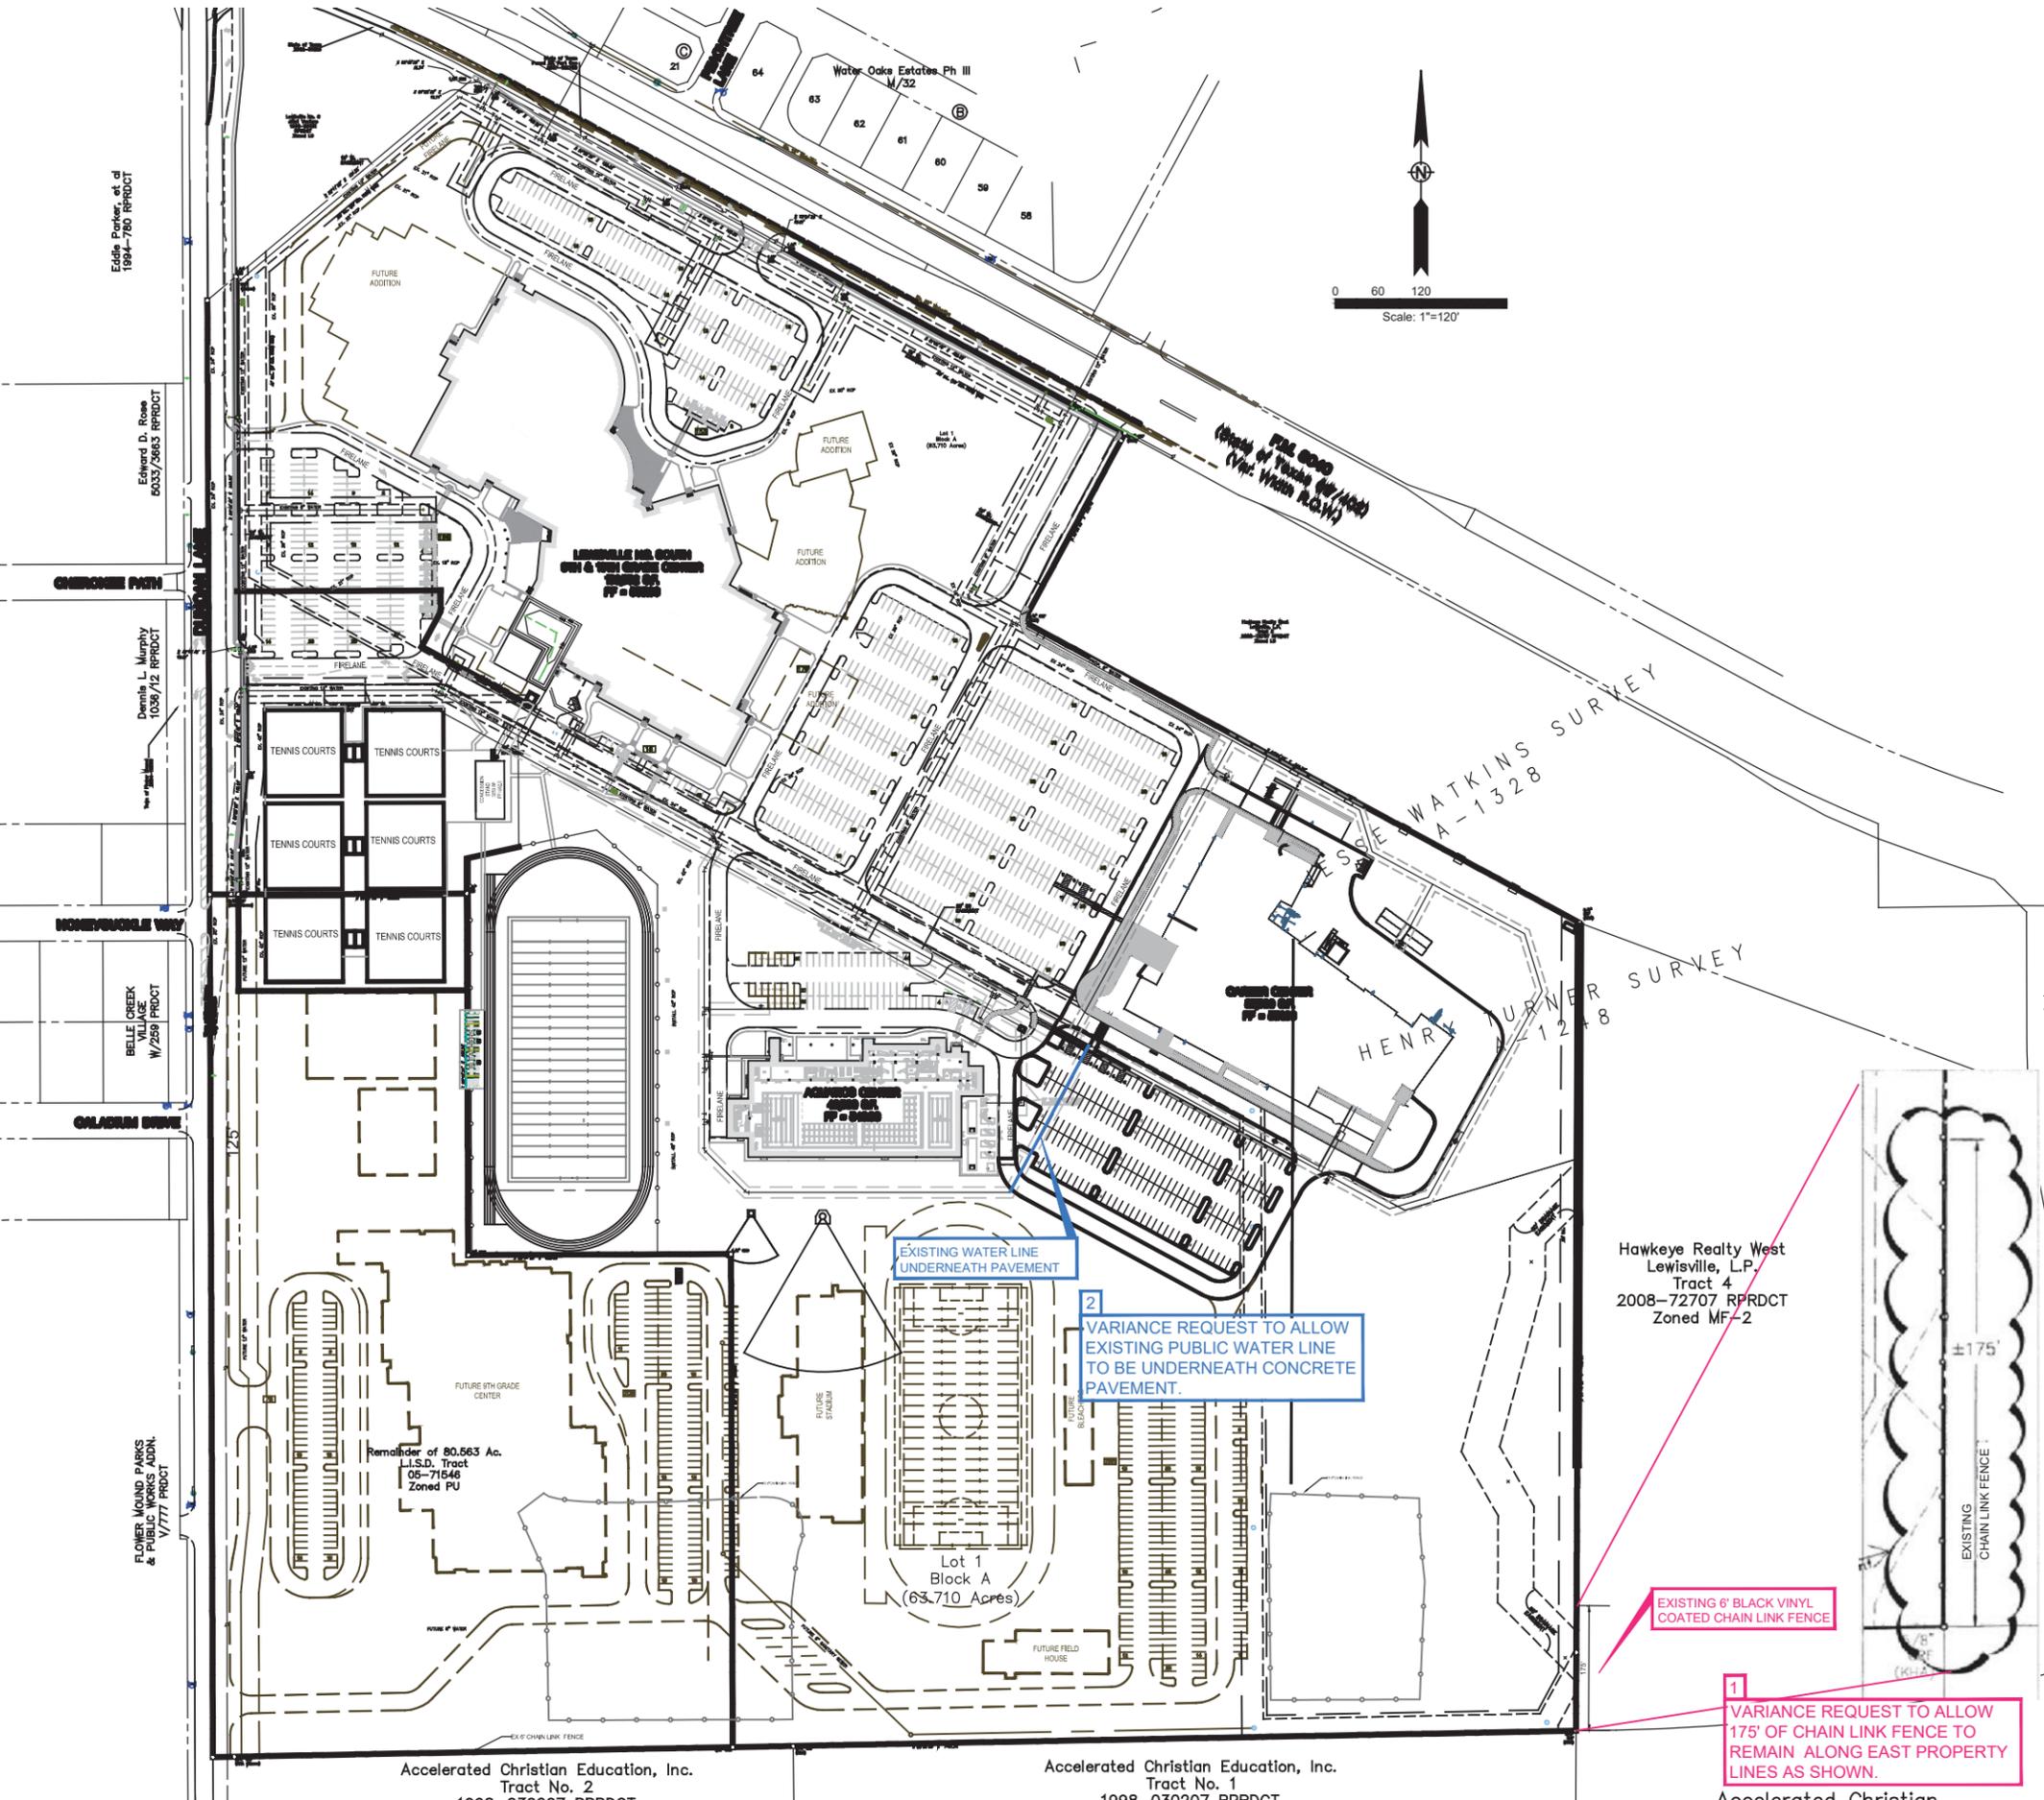

- REQUESTED VARIANCES:
- a) TO ALLOW EXISTING 175-FEET OF CHAIN LINK FENCE TO REMAIN IN LIEU OF THE REQUIRED SCREENING.
 - b) TO ALLOW A PUBLIC WATER LINE TO BE UNDER PAVEMENT.

**ENGINEERING SITE PLAN
VARIANCE EXHIBIT
CAREER CENTER WEST**
LEWISVILLE HIGH SCHOOL SOUTH ADDITION
LOT 1R - BLOCK "A"
60.394 ACRES
ZONED: PU
IN THE
H. TURNER SURVEY, ABSTRACT NO. 1248
J. WATKINS SURVEY, ABSTRACT NO. 1328
CITY OF LEWISVILLE
DENTON COUNTY, TEXAS

EXISTING 6" BLACK VINYL COATED CHAIN LINK FENCE

1 VARIANCE REQUEST TO ALLOW 175' OF CHAIN LINK FENCE TO REMAIN ALONG EAST PROPERTY LINES AS SHOWN.

2 VARIANCE REQUEST TO ALLOW EXISTING PUBLIC WATER LINE TO BE UNDERNEATH CONCRETE PAVEMENT.

EXISTING WATER LINE UNDERNEATH PAVEMENT

GLENN ENGINEERING
T.B.P.E. FIRM REGISTRATION NO. F - 303
PHONE 972-717-5151

Stantec
Stantec Architecture Inc.
5717 Legacy Drive Suite 250
Plano, TX 75024-4246
Tel: (972) 473-2400 / Fax: (972) 473-2401

Accelerated Christian Education, Inc.
Tract No. 2
1000 03007 RPRDCT

Accelerated Christian Education, Inc.
Tract No. 1
1000 03007 RPRDCT

Hawkeye Realty West
Lewisville, L.P.
Tract 4
2008-72707 RPRDCT
Zoned MF-2

