
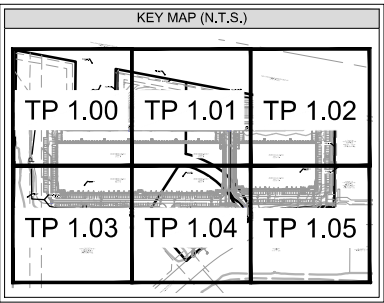


\\pwwork\share\ssm\shmr\p\TBL2024-LA-0001\p\TREE\IMAGE\Aerial_1.png
LAST SAVED 2/17/2025 2:50 PM
DRAWN BY KIMLEY-HORN
CHECKED BY KIMLEY-HORN
DATE 2/17/2025

This document, together with the conceptual and design presentation herein, is an instrument of service, is intended only for the specific purpose and shall not be used for any other purpose without the written consent of Kimley-Horn and Associates, Inc. It shall be without liability to Kimley-Horn and Associates, Inc.

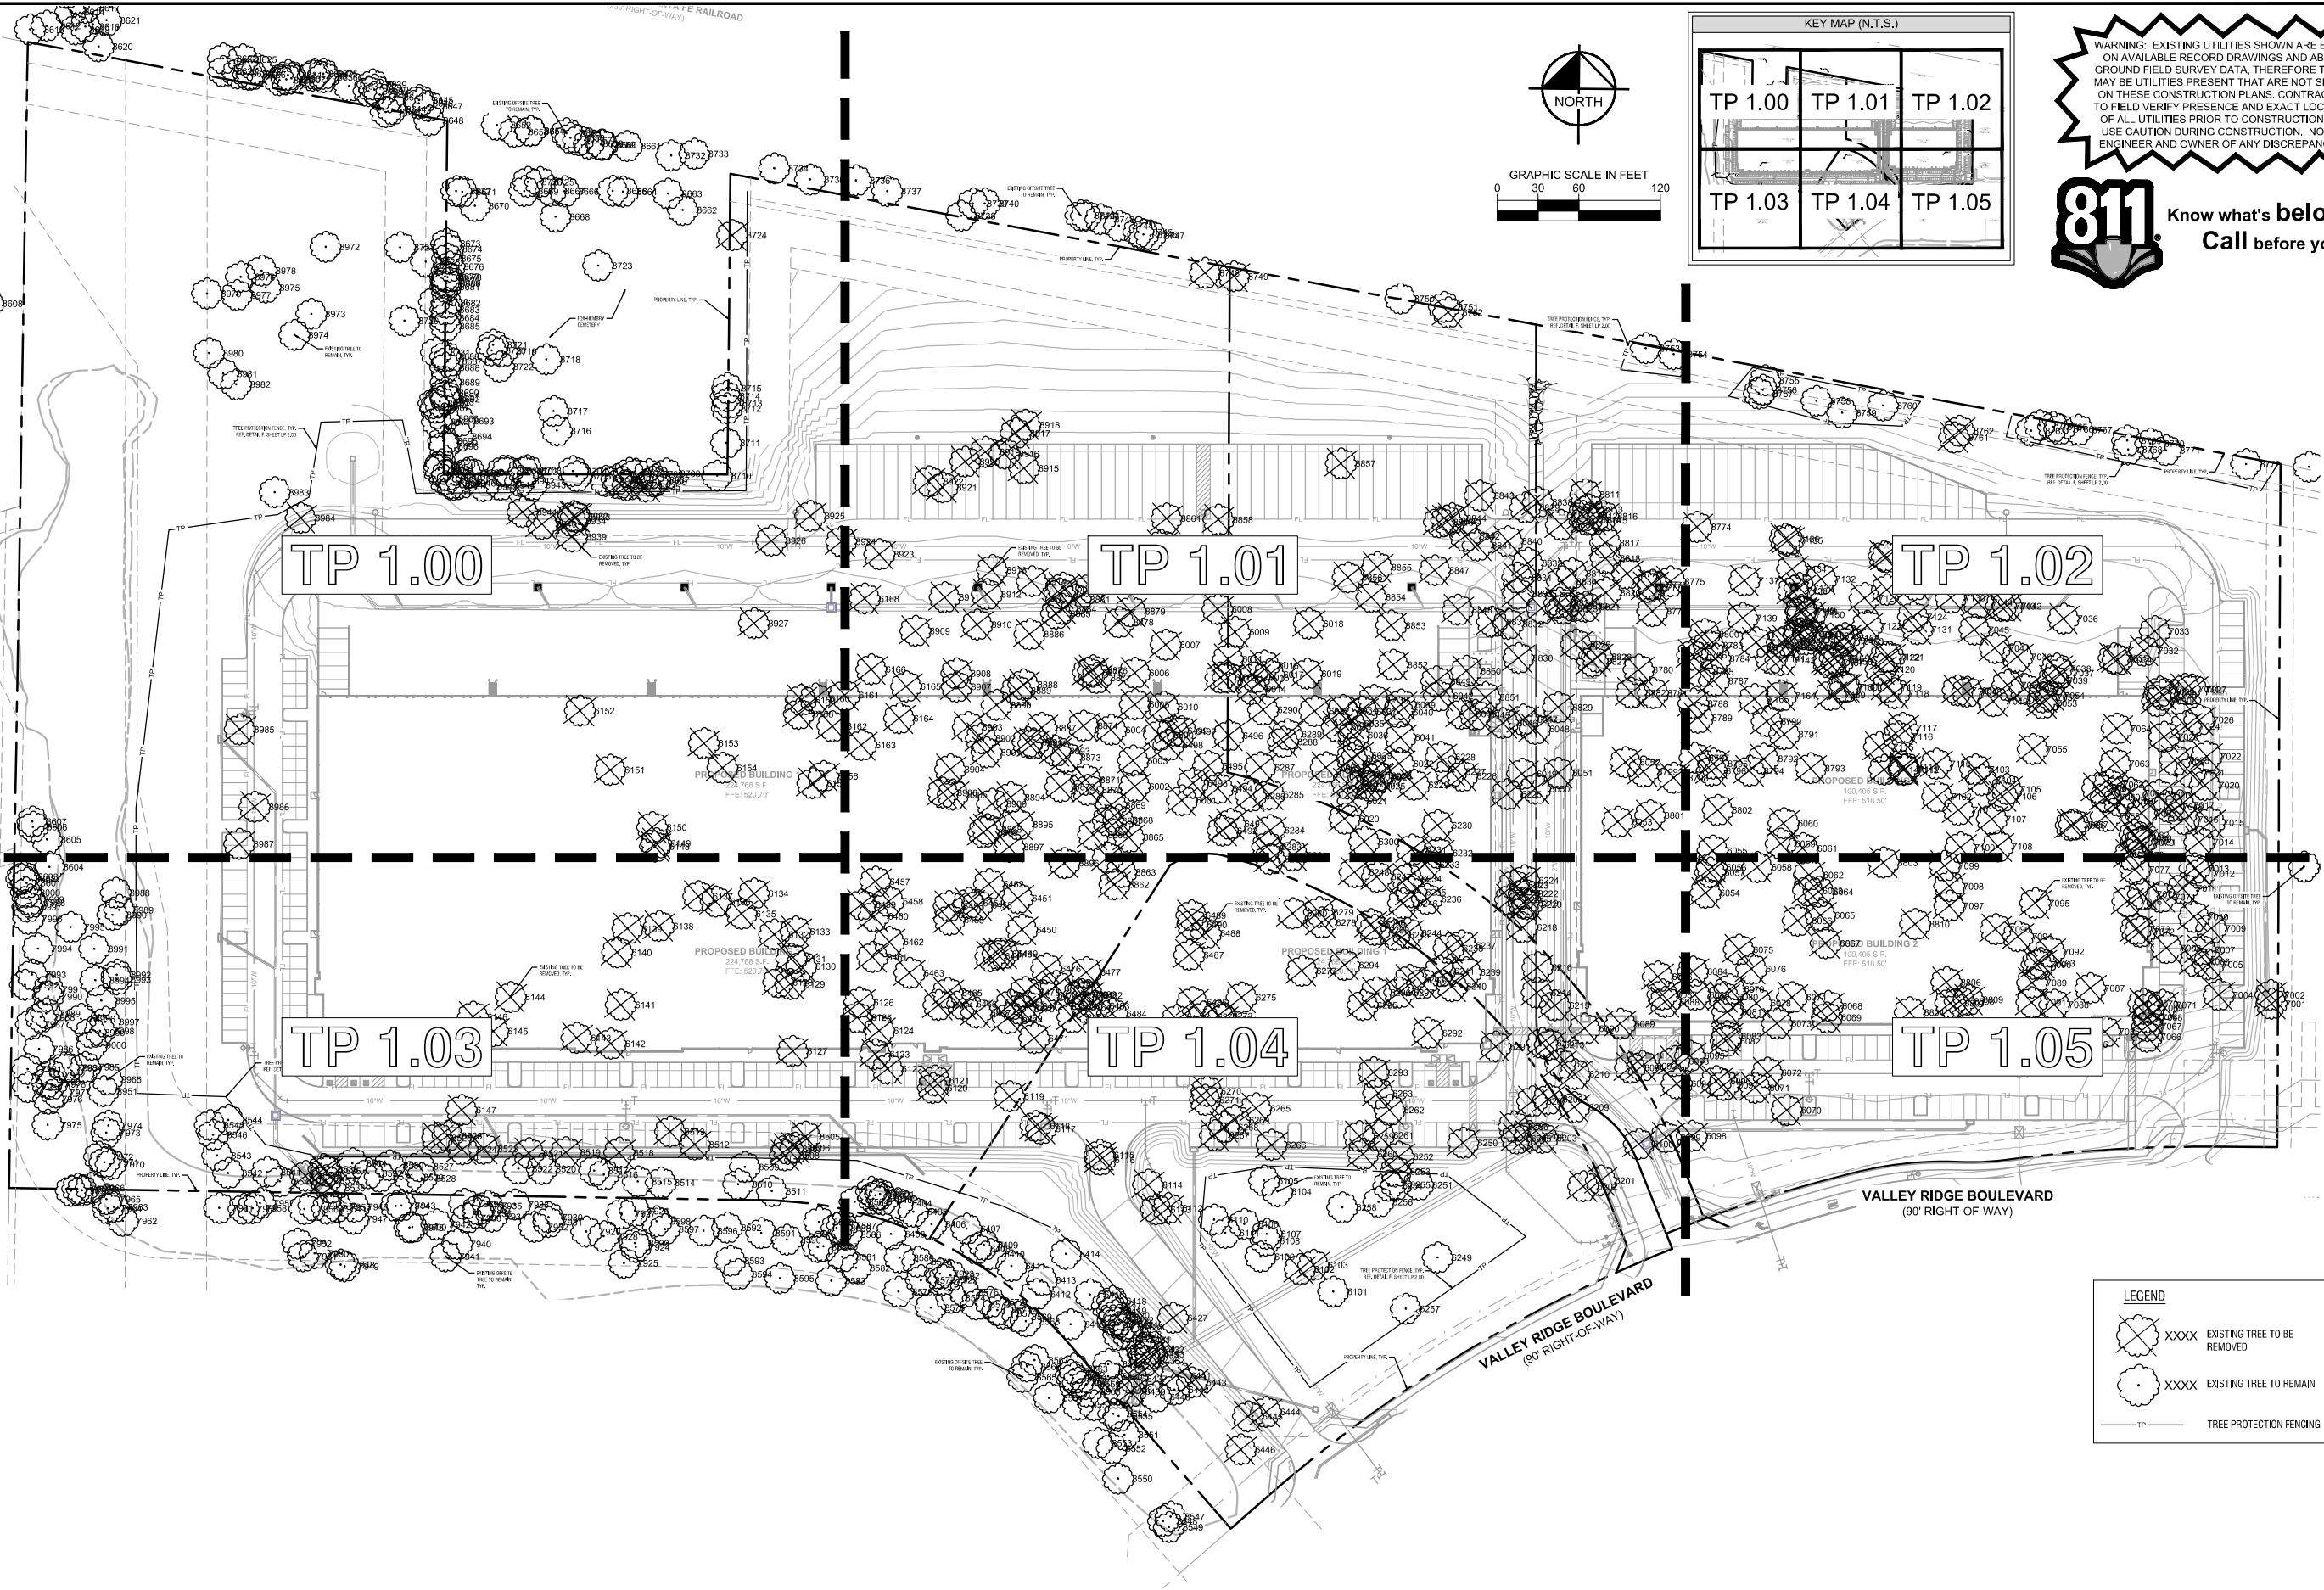

Know what's below.
Call before you dig.

WARNING: EXISTING UTILITIES SHOWN ARE BASED ON AVAILABLE RECORD DRAWINGS AND ABOVE GROUND FIELD SURVEY DATA. THEREFORE THERE MAY BE UTILITIES PRESENT THAT ARE NOT SHOWN ON THESE CONSTRUCTION PLANS. CONTRACTOR TO FIELD VERIFY PRESENCE AND EXACT LOCATION OF ALL UTILITIES PRIOR TO CONSTRUCTION AND USE CAUTION DURING CONSTRUCTION. NOTIFY ENGINEER AND OWNER OF ANY DISCREPANCIES.

Kimley-Horn

2600 N. CENTRAL EXPY, SUITE 400
RICHARDSON, TX 75080
PHONE: 972-770-1300 FAX: 972-235-3820
WWW.KIMLEY-HORN.COM TX F-526
© 2025 KIMLEY-HORN AND ASSOCIATES, INC.

FOR REVIEW ONLY
Not for construction or permit purposes.
Kimley-Horn
BLAINE D. MKULIK
A.E.C. 3486 DATE: 02/17/2025

KHA PROJECT	DATE	SCALE	DESIGNED BY	DRAWN BY	CHECKED BY
068923903	FEB 2025	AS SHOWN	LC	NAW	BCM

PREPARED FOR
CONSTELLATION VALLEY RIDGE

OVERALL TREE PRESERVATION
PLAN

SHEET NUMBER
TP 0.00




DENTON COUNTY

LEWISVILLE, TX

REVISIONS
DATE
BY

NOTES:
1. XREFS:
LAST SAVED: 2/17/2025 2:50 PM
DRAWN BY: KIMLEY-HORN
DATE: 2/17/2025
PROJECT: CONSTELLATION VALLEY RIDGE
SHEET: TP 1.00

THIS DOCUMENT, TOGETHER WITH THE CONCEPTS AND DESIGN PROPOSED HEREIN, IS INTENDED TO BE USED IN CONNECTION WITH THE SPECIFIC PROJECT AND SHALL BE VOID WITHOUT REFERENCE TO THE SPECIFIC PROJECT.

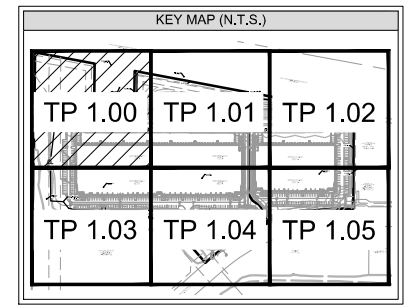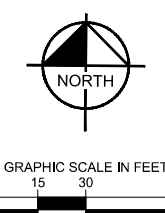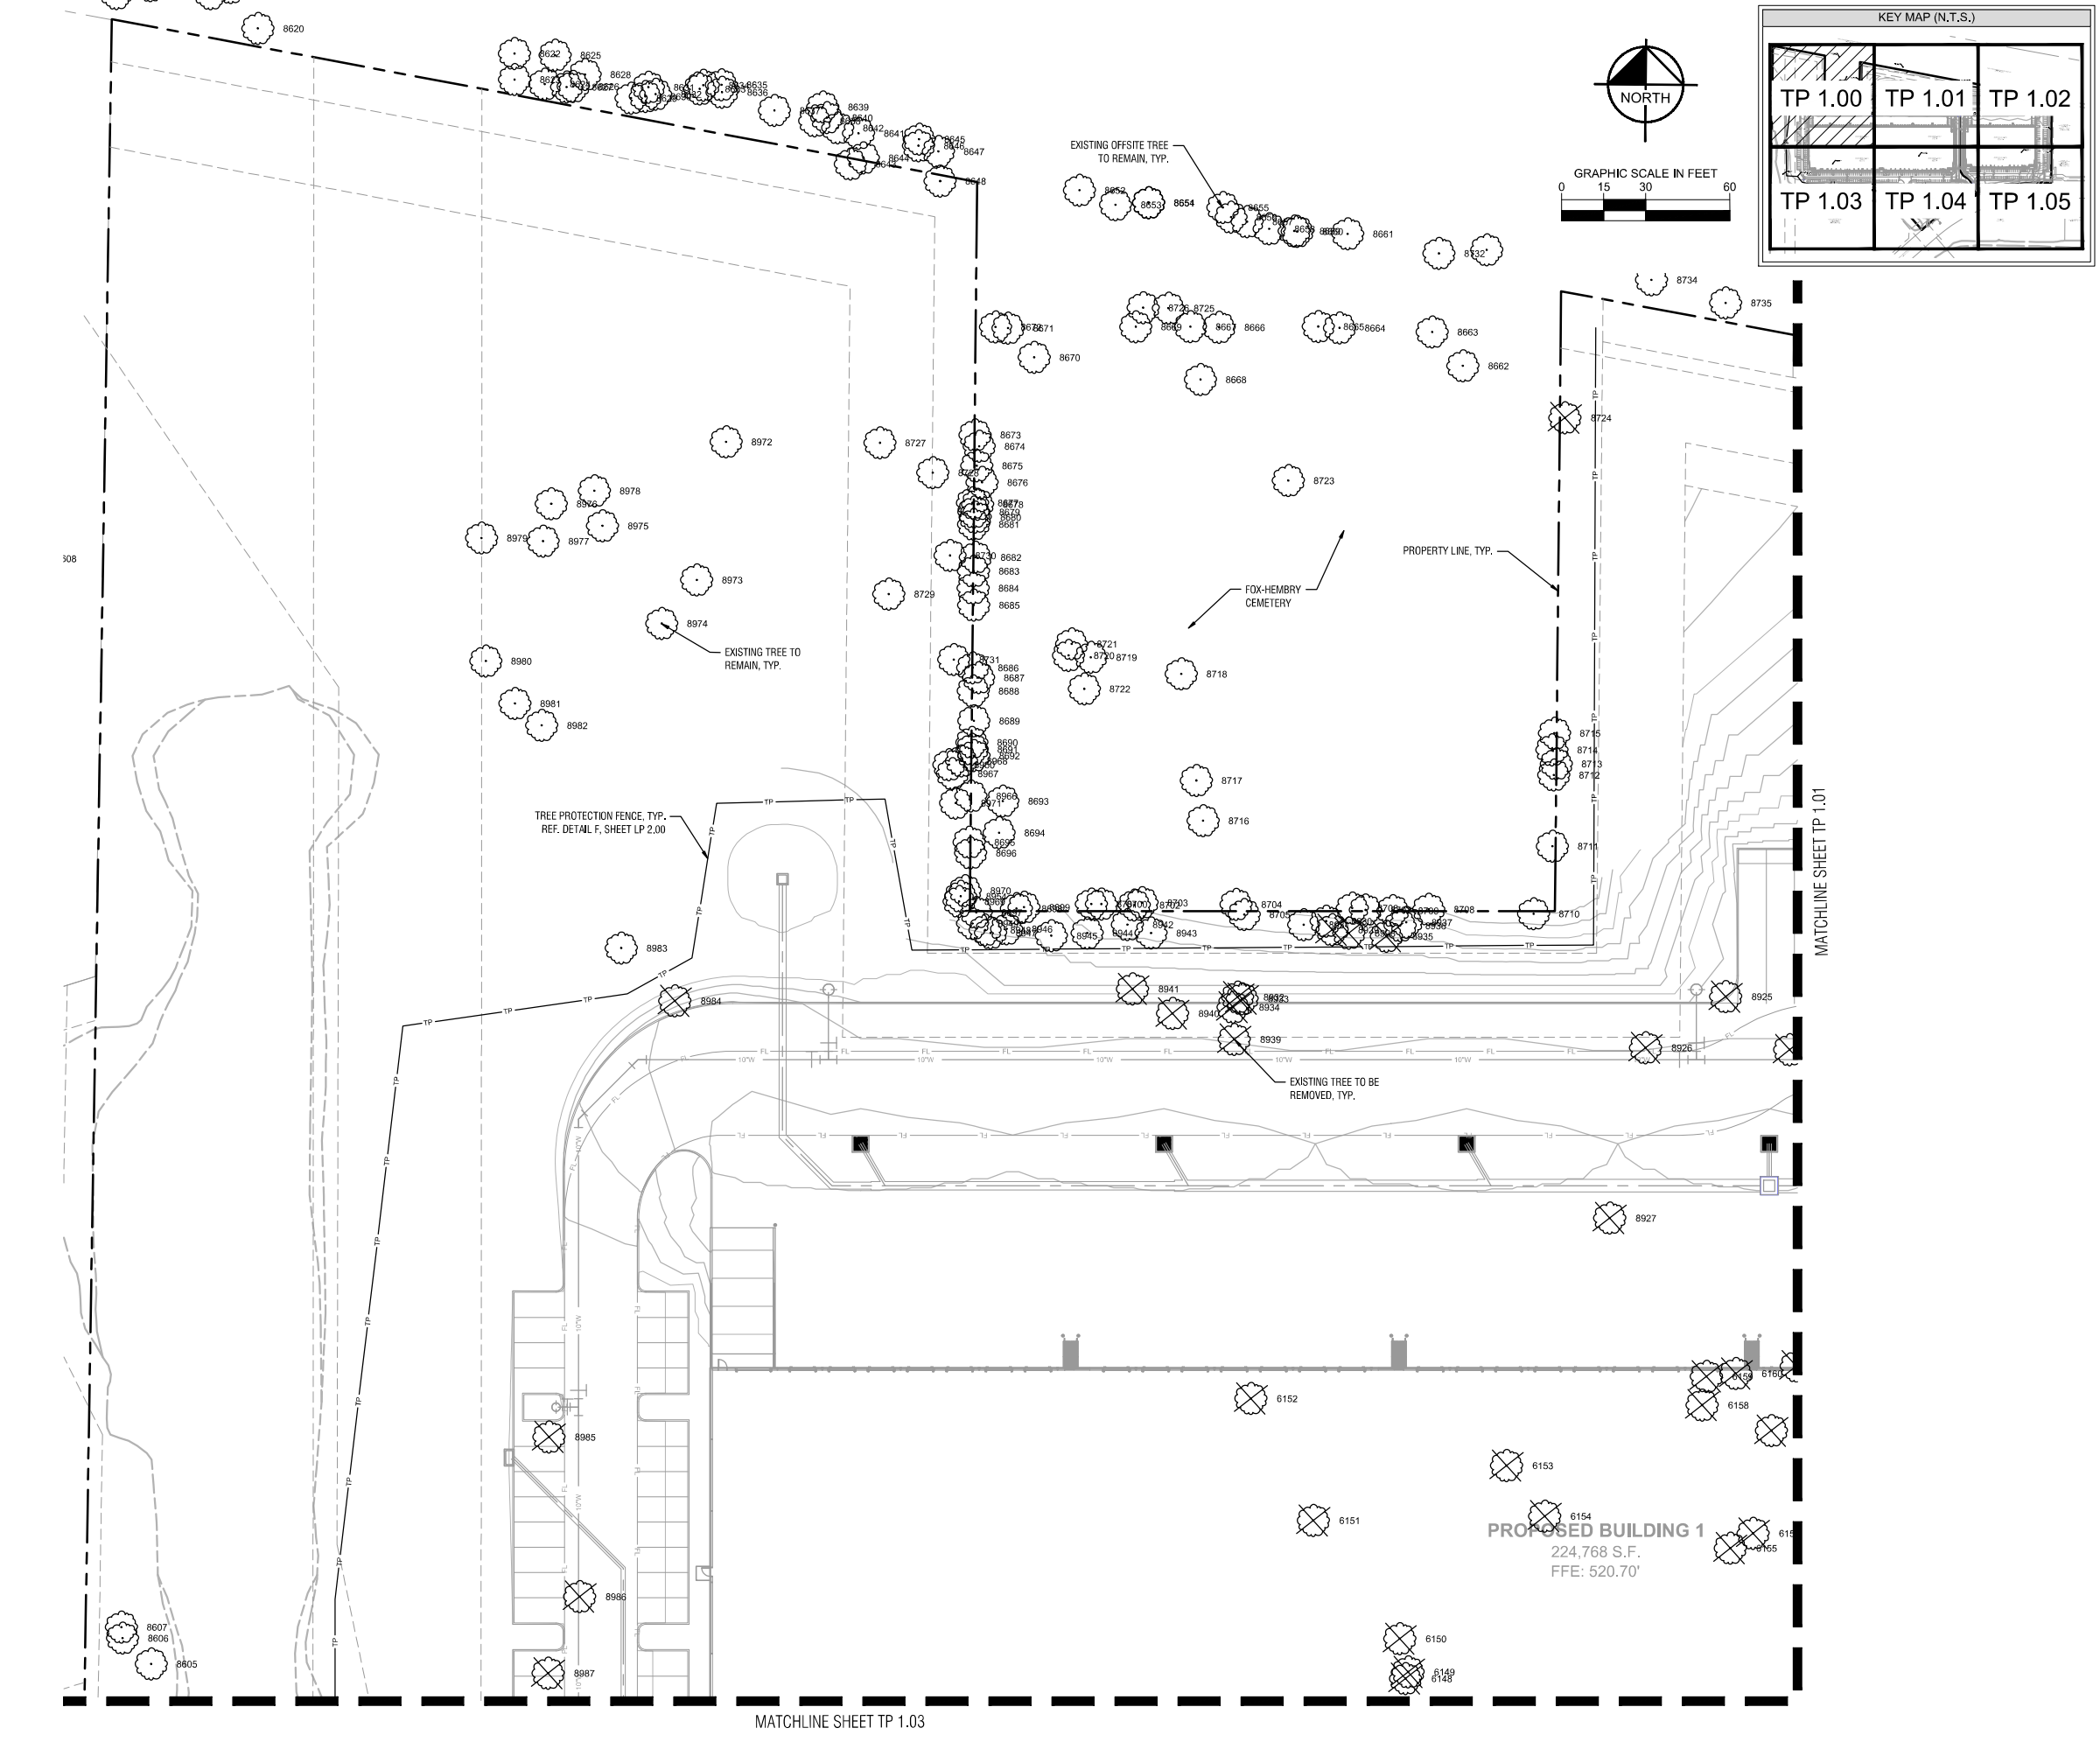

811 Know what's below.
Call before you dig.

WARNING: EXISTING UTILITIES SHOWN ARE BASED ON AVAILABLE RECORD DRAWINGS AND ABOVE GROUND FIELD SURVEY DATA. THEREFORE THERE MAY BE UTILITIES PRESENT THAT ARE NOT SHOWN ON THESE CONSTRUCTION PLANS. CONTRACTOR TO FIELD VERIFY PRESENCE AND EXACT LOCATION OF ALL UTILITIES PRIOR TO CONSTRUCTION AND USE CAUTION DURING CONSTRUCTION. NOTIFY ENGINEER AND OWNER OF ANY DISCREPANCIES.

LEGEND	
	XXXX EXISTING TREE TO BE REMOVED
	XXXX EXISTING TREE TO REMAIN
	TP TREE PROTECTION FENCING

Kimley-Horn 2600 N. CENTRAL EXPY. SUITE 400 RICHARDSON, TX 75080 PHONE: 972-770-1500 FAX: 972-235-3820 WWW.KIMLEY-HORN.COM TX F-526 © 2025 KIMLEY-HORN AND ASSOCIATES, INC.		BY
		DATE
Kimley-Horn FOR REVIEW ONLY Not for construction or permit purposes. BLAINE D. MKULIK L.A. No. 3486 DATE 02/17/2025		REVISIONS
		No.
KHA PROJECT 068923903		DATE FEB 2025
		SCALE AS SHOWN
DESIGNED BY LC		DRAWN BY NAW
		CHECKED BY BDM
PREPARED FOR CONSTELLATION VALLEY RIDGE		DENTON COUNTY
		LEWISVILLE, TX
TREE PRESERVATION PLAN		SHEET NUMBER
		TP 1.00