



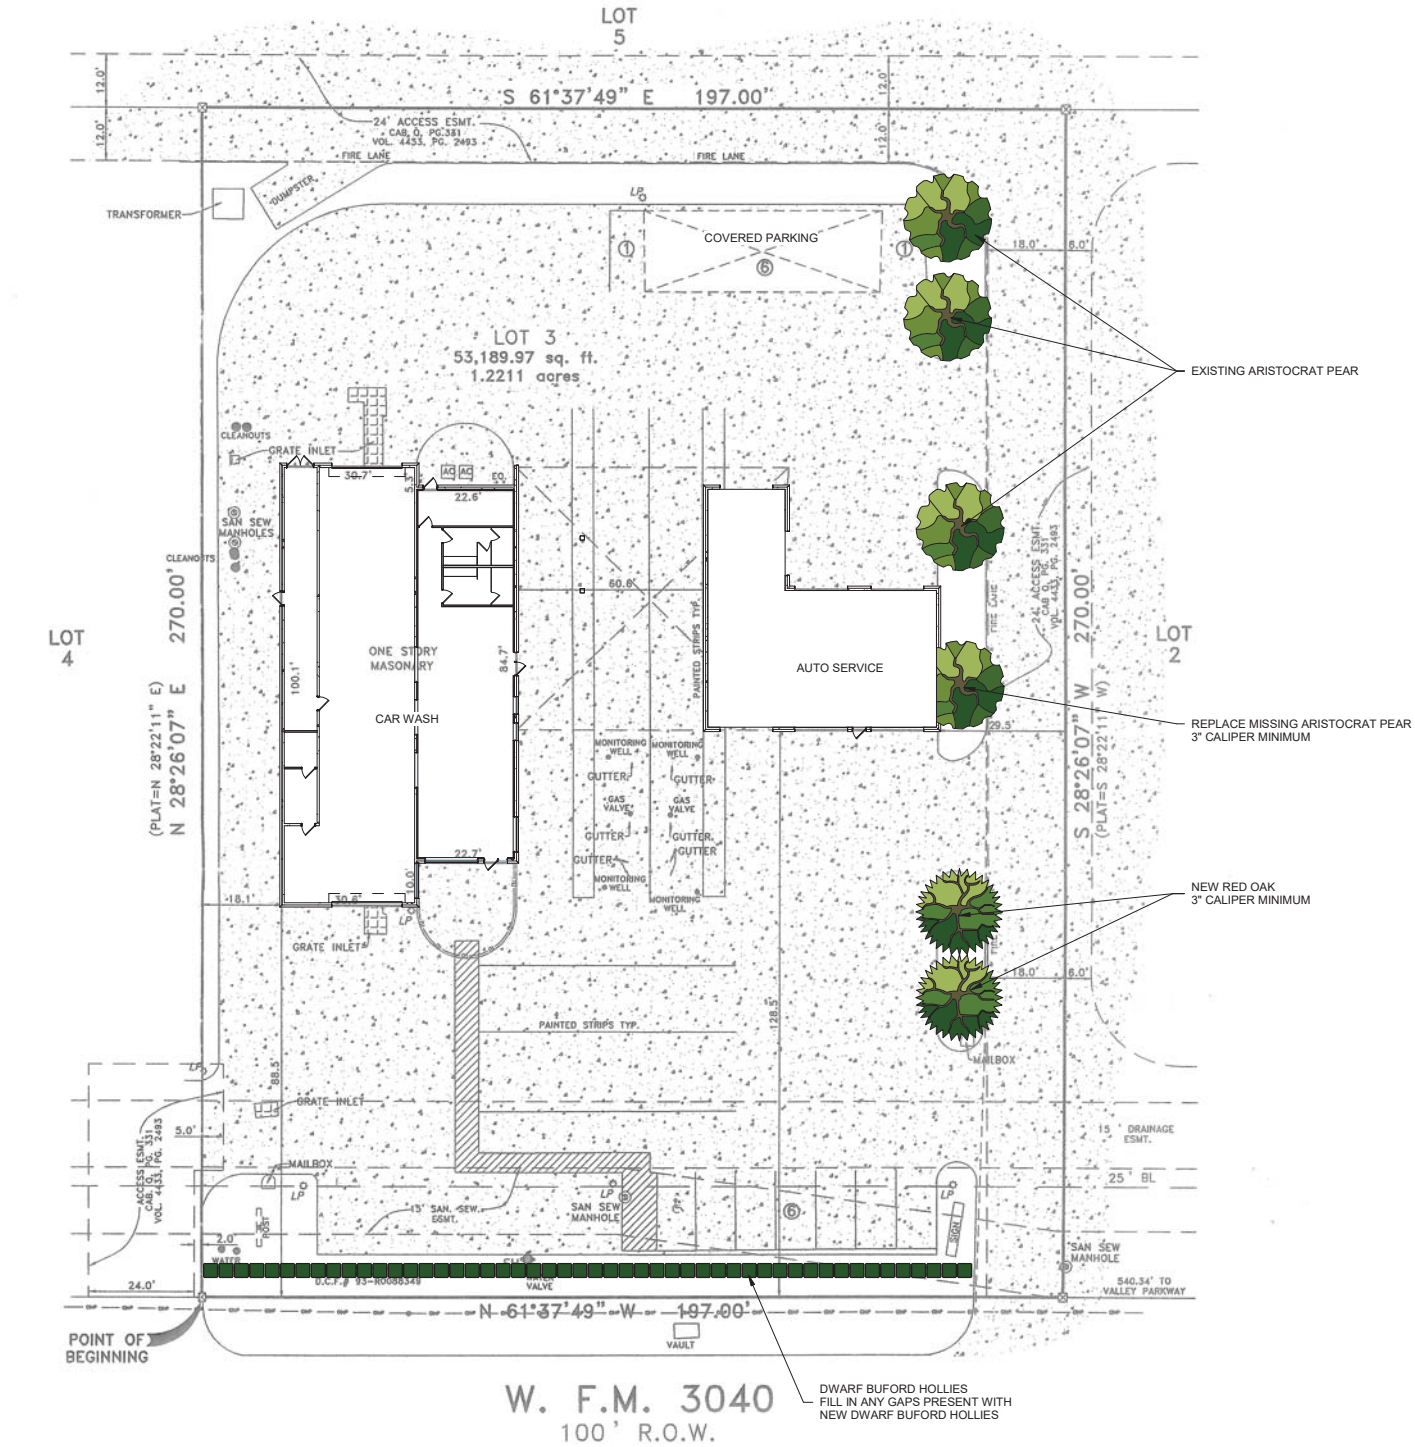

1 SITE / EXISTING LANDSCAPE PLAN
1" = 20'-0"

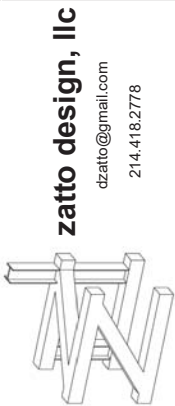

REVISION SCHEDULE			
ID	DATE	DESCRIPTION	ISSUED BY


KWIK KAR SUP 25-07-11
1111 W. ROUND GROVE ROAD
LEWISVILLE, TX 75067

DESIGNED:
DZ
CHECKED:
DZ
APPROVED:
DZ
DATE:
12SEP25


TITLE
Site Plan

SHEET
C-1


PROJECT
NUMBER
25-150

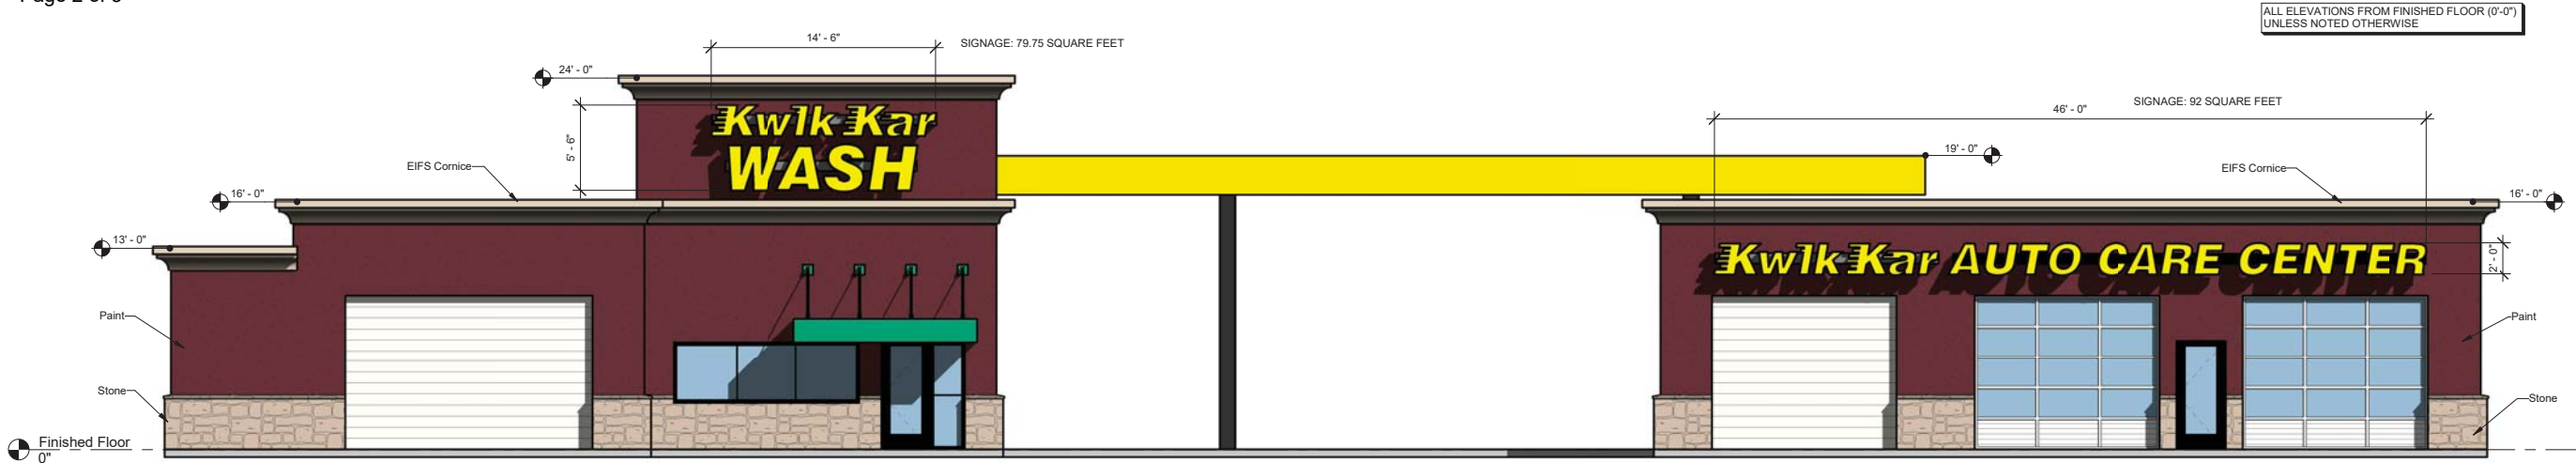


① Front
3/16" = 1'-0"

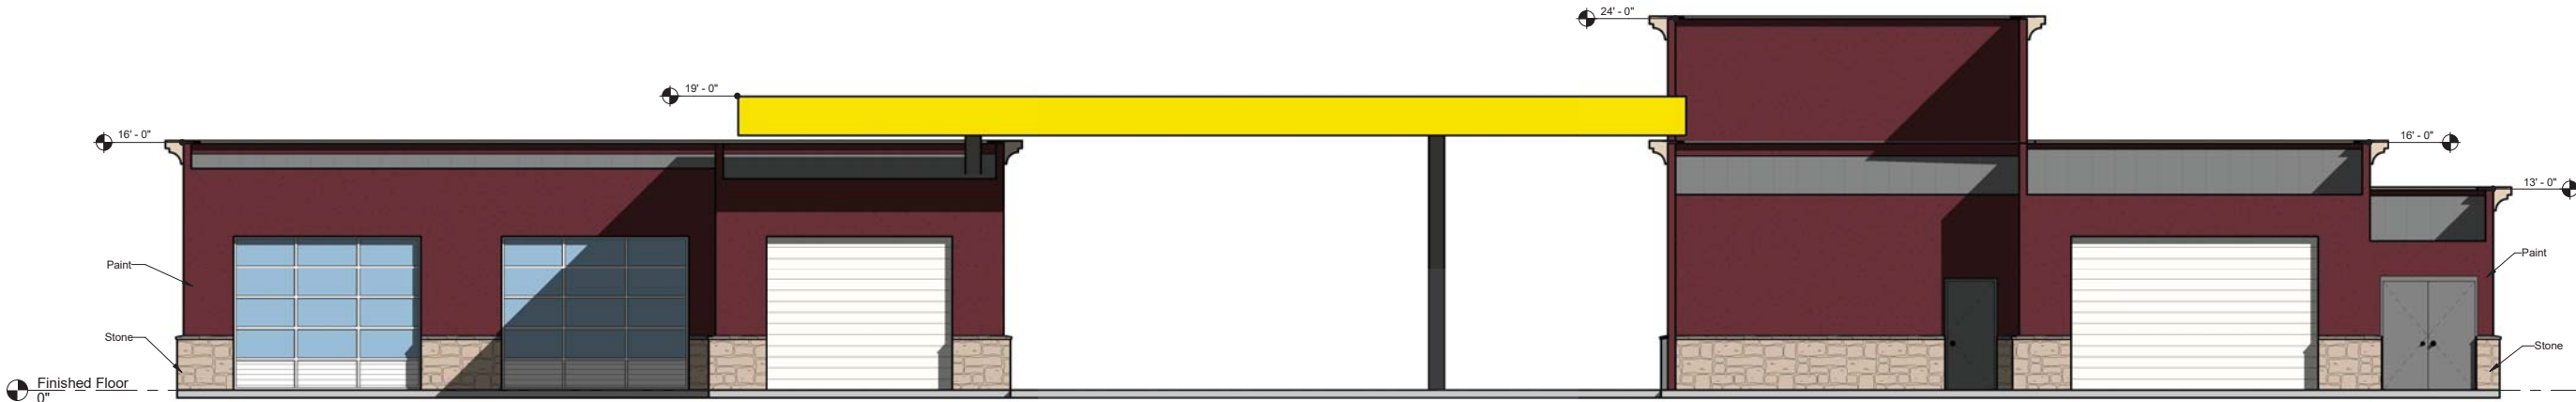

② Rear
3/16" = 1'-0"

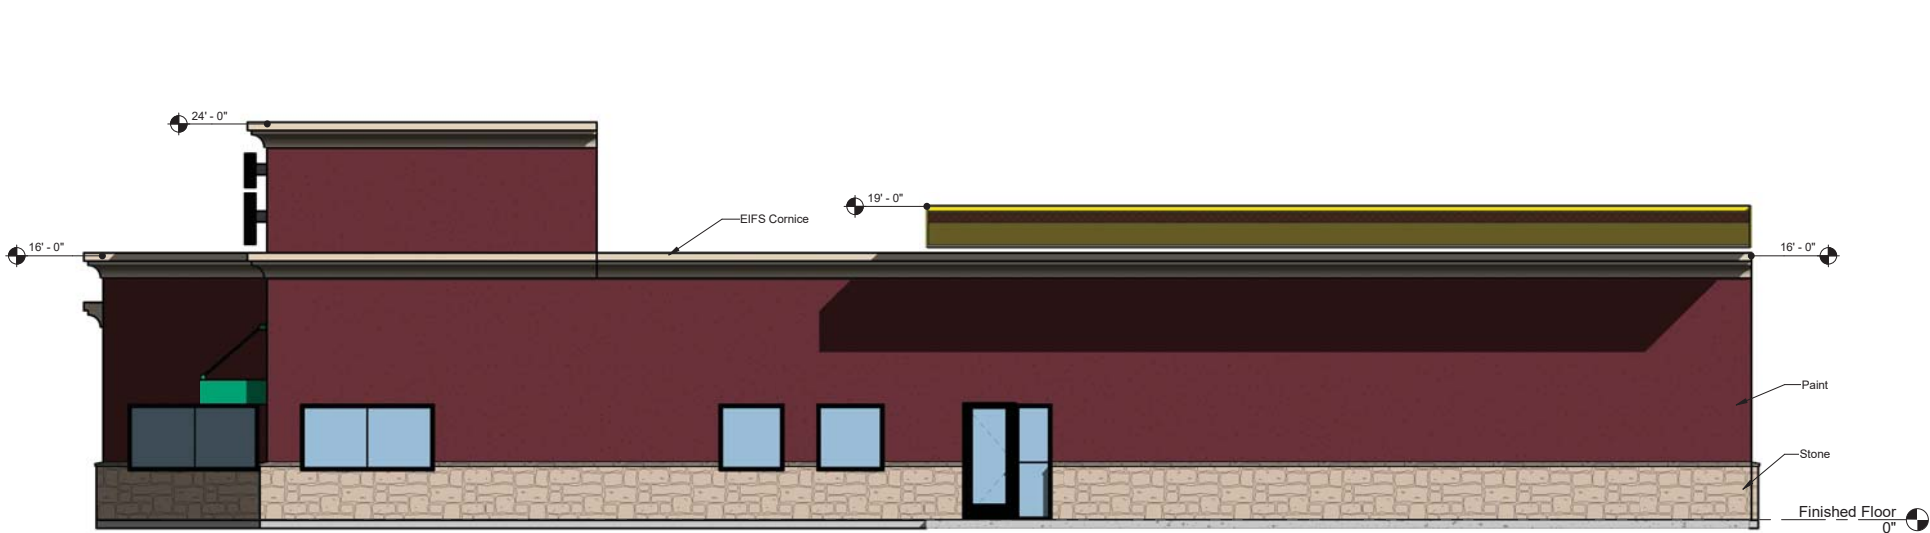

③ Waiting Room Right Elevation
3/16" = 1'-0"

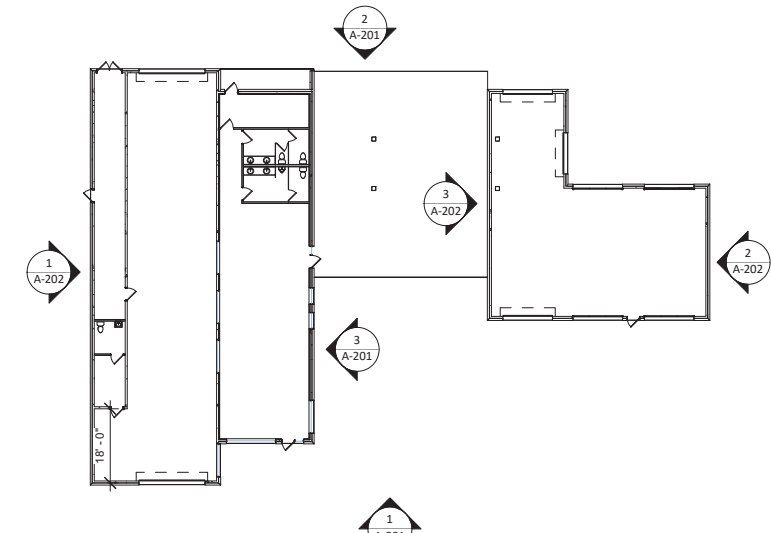

④ Elevation Key
3/64" = 1'-0"


REVISION SCHEDULE			
ID	DATE	DESCRIPTION	ISSUED BY

KWIK KAR SUP 25-07-11
1111 W. ROUND GROVE ROAD
LEWISVILLE, TX 75067


DESIGNED:
DZ
CHECKED:
DZ
APPROVED:
DZ
DATE:
12SEP25

TITLE
Elevations

SHEET
A-201
PROJECT
NUMBER
25-150

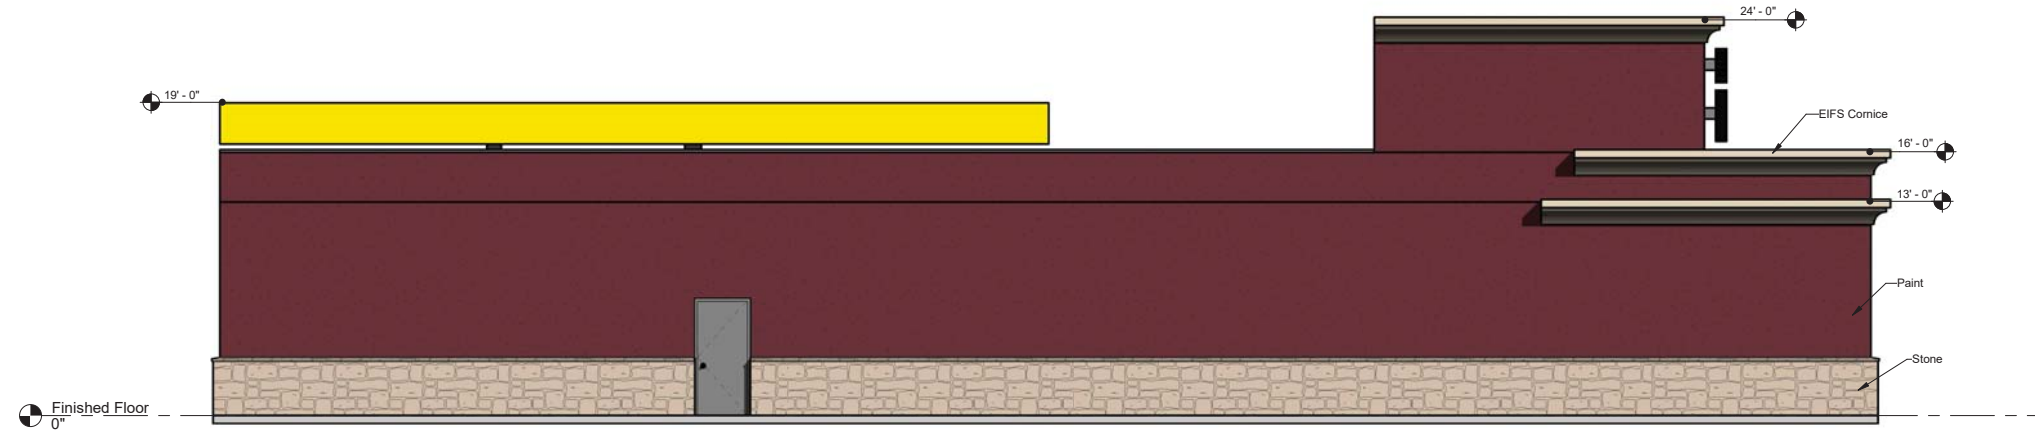

① Left
3/16" = 1'-0"

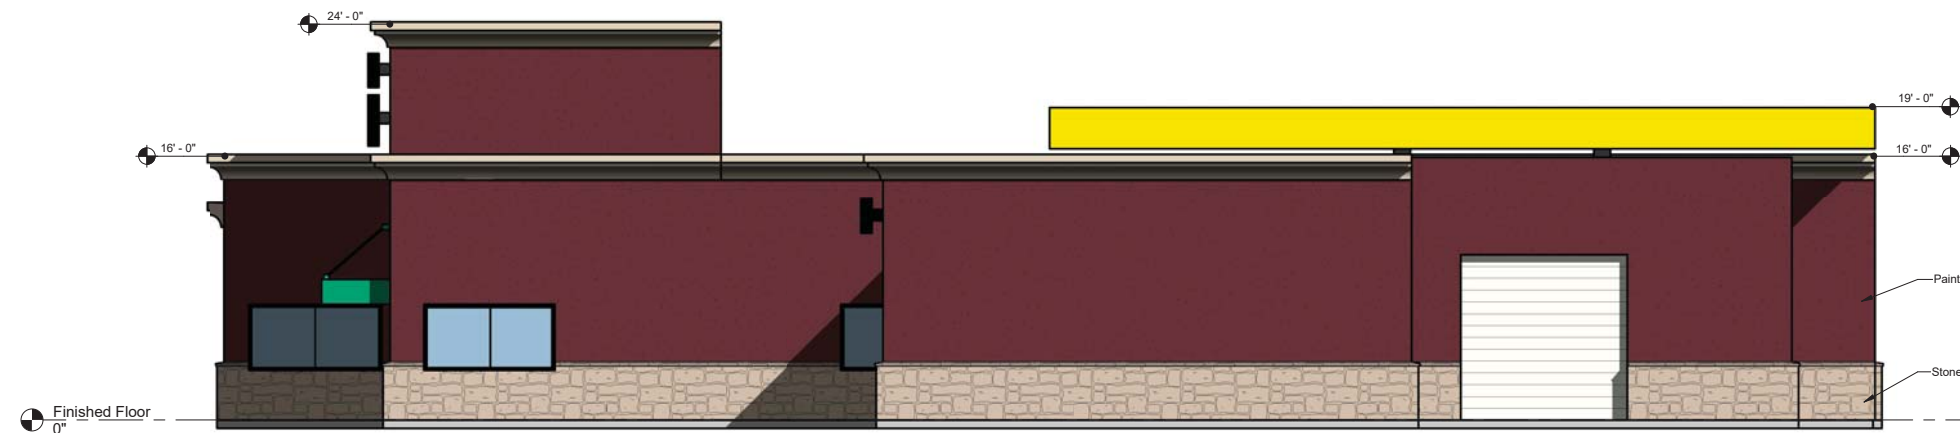

② Right
 $\frac{3}{16}'' = 1'-0''$



③ Service Bay Left Elevation
3/16" = 1'-0"

ALL ELEVATIONS FROM FINISHED FLOOR (0'-0")
UNLESS NOTED OTHERWISE



zatto design, llc
dzatto@gmail.com
214.418.2778

REVISION SCHEDULE			
ID	DATE	DESCRIPTION	ISSUE D BY

KWIK KAR SUP 25-07-11
1111 W. ROUND GROVE ROAD
LEWISVILLE, TX 75067

DESIGNED:
DZ

CHECKED:
DZ

APPROVED:
DZ

DATE:
12SEP25

TITLE	Elevations
-------	------------

SHEET
A-202

PROJECT
NUMBER
25-150