



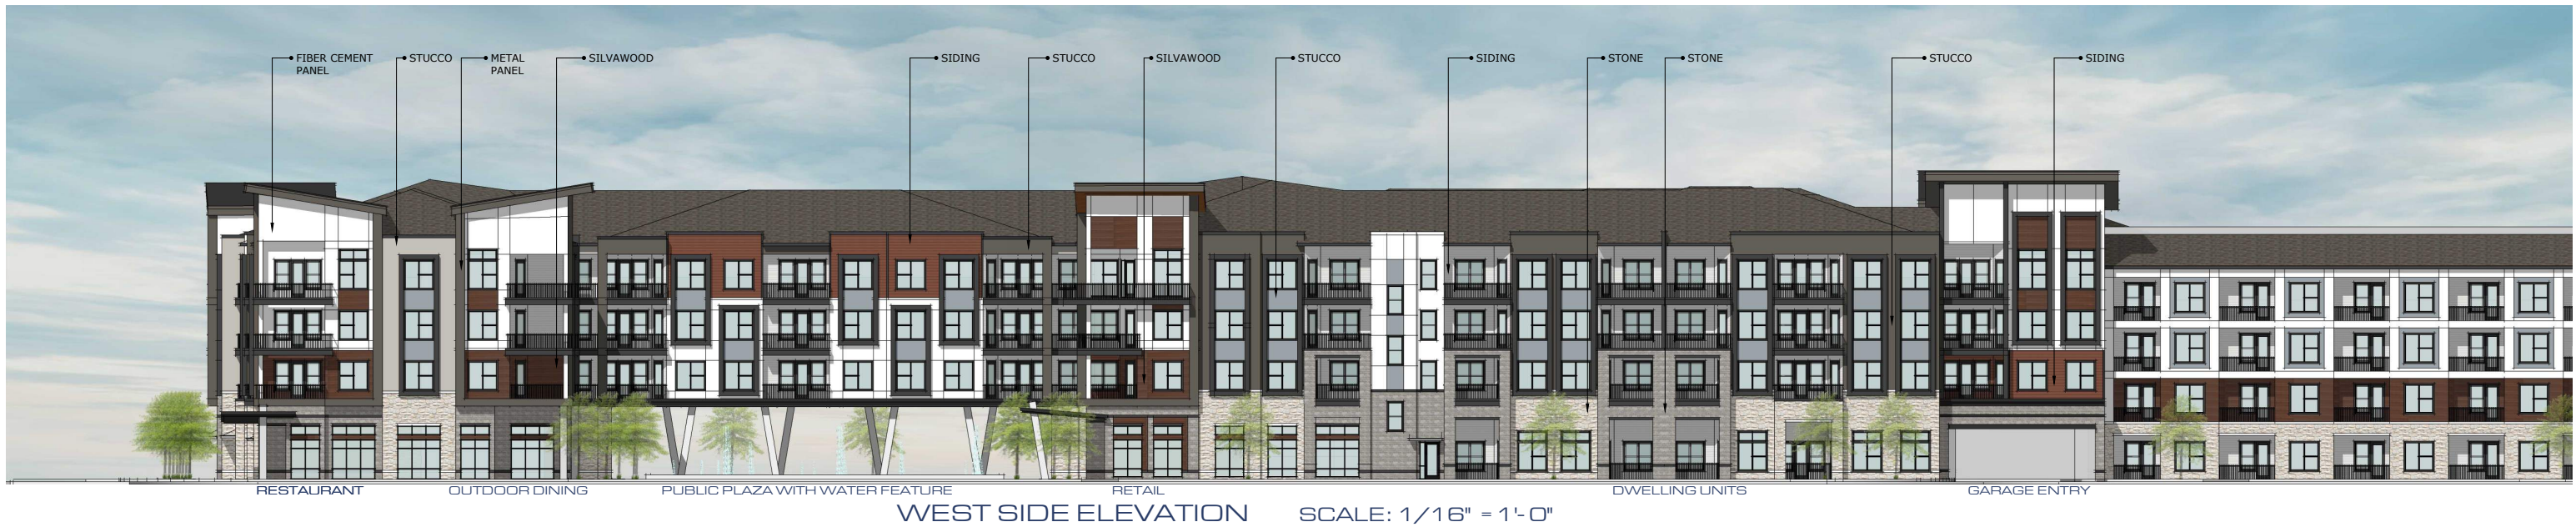

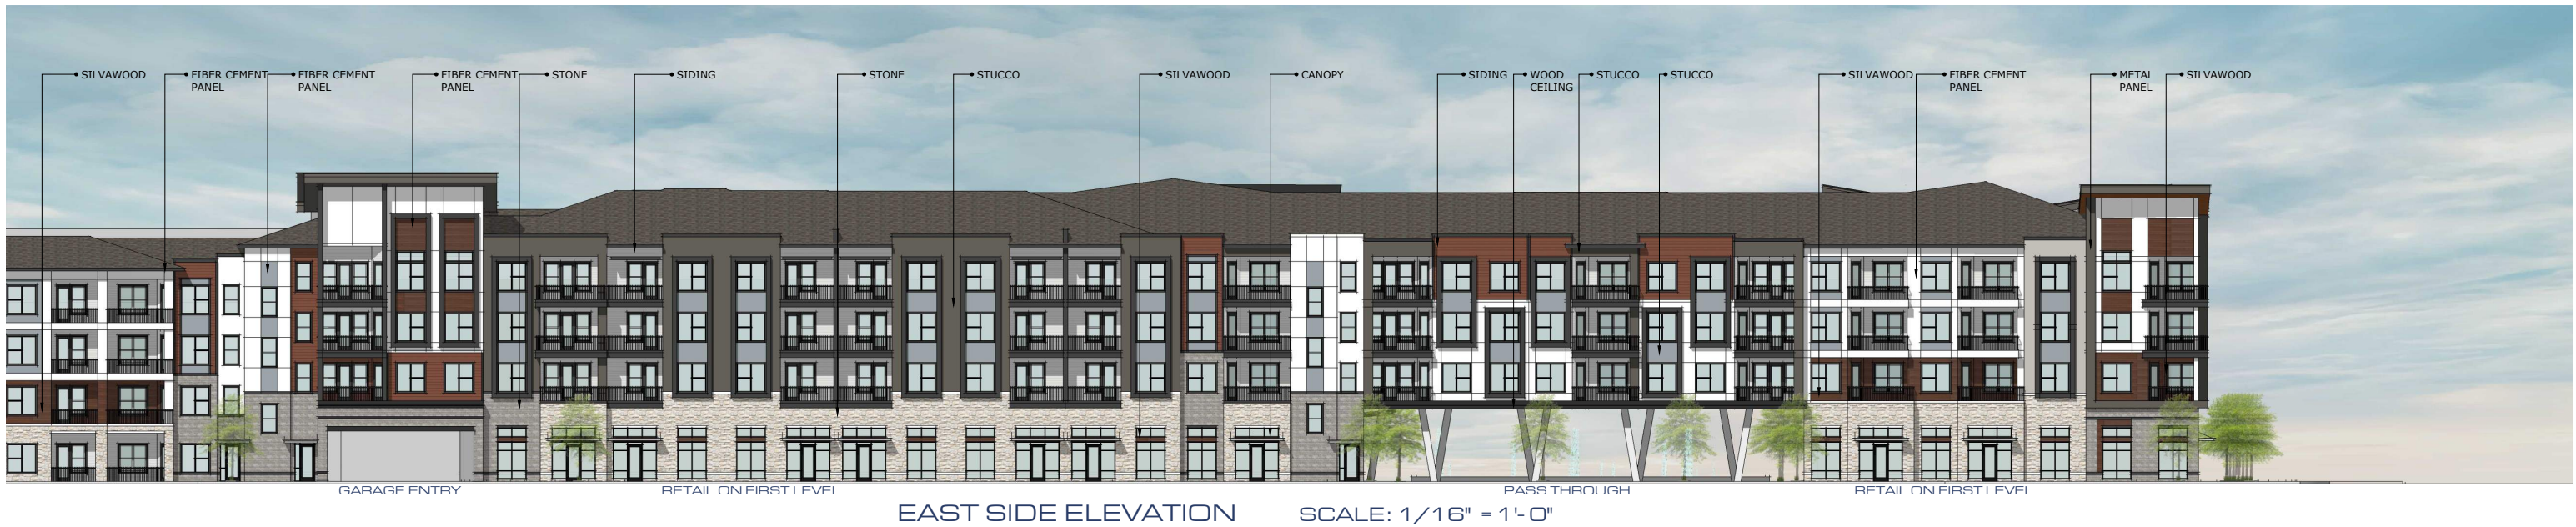



NORTH SIDE ELEVATION (MOCCASSIN TRAIL) SCALE: 1/16" = 1'-0"



SOUTH SIDE ELEVATION SCALE: 1/16" = 1'-0"