

PROPOSED SIGNAGE

Design #	
0399934Ar2	
Sheet 13 of 19	
Client	
MARY KAY	
Address	
2613 DENTON TAP ROAD LEWISVILLE, TEXAS	
Account Rep.	R. BROWN / JT
Designer	JP
Date	6/14/18
Approval / Date	
Client	
Sales	
Estimating	
Art	
Engineering	
Landlord	
Revision/Date	
r1-MAB-6/19/18: Add options to Signs "B" & "C"	
R2-SDM-6/21/18: added "F" and "G"	



chandler signs.com

National Headquarters	14201 Sovereign Road Fort Worth, TX 76155 (214) 902-2000 Fax (214) 902-2044
San Antonio	17319 San Pedro Avenue Suite 200 San Antonio, TX 78232 (210) 349-3804 Fax (210) 349-8724
West Coast	3220 Executive Ridge Drive Suite 250 Vista, CA 92081 (760) 734-1708 Fax (760) 734-3752
Northeast US	2301 River Road Suite 201 Louisville, KY 40206 (502) 897-9900 Cell (502) 554-2575
Florida	2584 Sand Hill Point Circle Davenport, FL 33837 (863) 420-1100 Fax (863) 424-1160
Georgia	111 Woodstone Place Dawsonville, GA 30534 (678) 725-8852 Fax (210) 349-8724
South Texas	PO BOX 125 206 Doral Drive Portland, TX 78374 (361) 563-5599 Fax (361) 643-6533

This drawing is the property of Chandler Signs, LLC. All rights to its use for reproduction are reserved by Chandler Signs, LLC

FINAL ELECTRICAL CONNECTION BY CUSTOMER


THIS SIGN IS INTENDED TO BE INSTALLED IN ACCORDANCE WITH ARTICLE 600 OF THE NATIONAL ELECTRICAL CODE AND/OR OTHER APPLICABLE LOCAL CODES. THIS INCLUDES PROPER GROUNDING & BONDING OF THE SIGN. SIGN WILL BEAR UL LABEL(S)



D REVERSE CHANNEL LETTERS

ONE [1] SET REQUIRED - MANUFACTURE & INSTALL


SCALE: 1/4" = 1'-0"

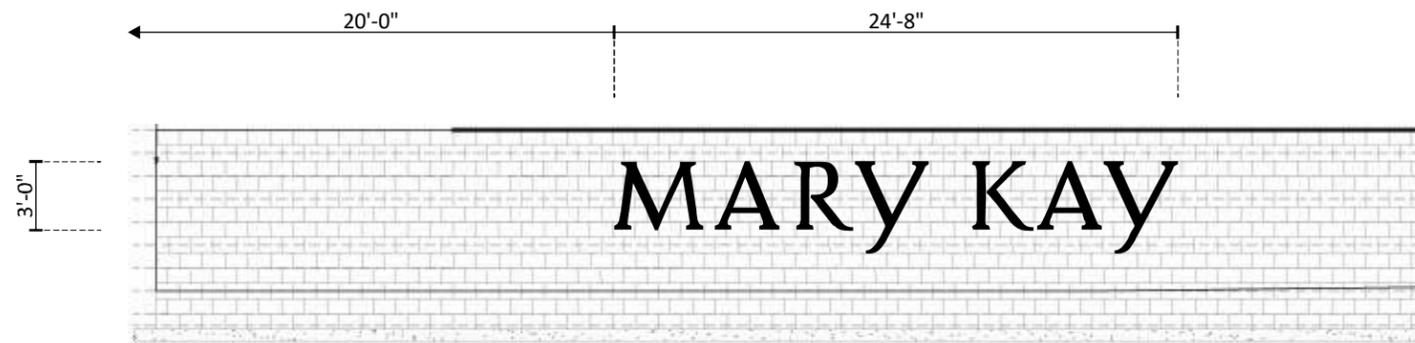


PARTIAL RETAINING WALL ELEVATION

SCALE: 1/8"=1'-0"

NOTE: THIS SIGN WILL BE EXTERNALLY ILLUMINATED BY FLOOD LIGHTING IN GRASS AREA BY OTHERS

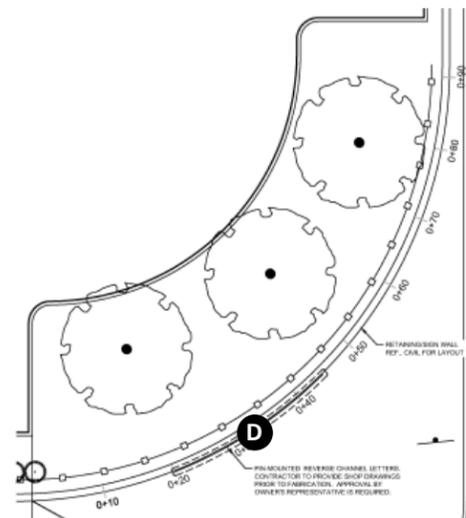

SIGN LOCATION

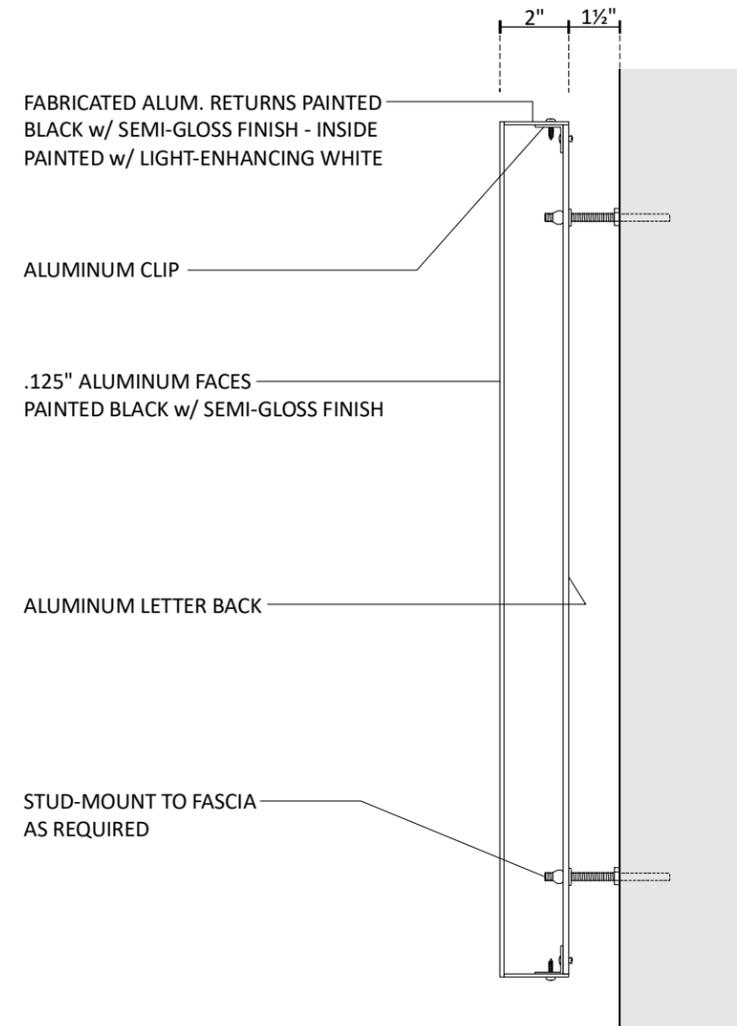

REV. CHANNEL SECTION

NON-ILLUMINATED

Design #	
0399934Ar2	
Sheet 14 of 19	
Client	
MARY KAY	
Address	
2613 DENTON TAP ROAD LEWISVILLE, TEXAS	
Account Rep.	R. BROWN / JT
Designer	JP
Date	6/14/18
Approval / Date	
Client	
Sales	
Estimating	
Art	
Engineering	
Landlord	
Revision/Date	
r1-MAB-6/19/18: Add options to Signs "B" & "C"	
R2-SDM-6/21/18: added "F" and "G"	



chandler signs.com

National Headquarters	14201 Sovereign Road Fort Worth, TX 76155 (214) 902-2000 Fax (214) 902-2044
San Antonio	17319 San Pedro Avenue Suite 200 San Antonio, TX 78232 (210) 349-3804 Fax (210) 349-8724
West Coast	3220 Executive Ridge Drive Suite 250 Vista, CA 92081 (760) 734-1708 Fax (760) 734-3752
Northeast US	2301 River Road Suite 201 Louisville, KY 40206 (502) 897-9900 Cell (502) 554-2575
Florida	2584 Sand Hill Point Circle Davenport, FL 33837 (863) 420-1100 Fax (863) 424-1160
Georgia	111 Woodstone Place Dawsonville, GA 30534 (678) 725-8852 Fax (210) 349-8724
South Texas	PO BOX 125 206 Doral Drive Portland, TX 78374 (361) 563-5599 Fax (361) 643-6533

This drawing is the property of Chandler Signs, LLC. All rights to its use for reproduction are reserved by Chandler Signs, LLC


FINAL ELECTRICAL CONNECTION BY CUSTOMER

THIS SIGN IS INTENDED TO BE INSTALLED IN ACCORDANCE WITH ARTICLE 600 OF THE NATIONAL ELECTRICAL CODE AND/OR OTHER APPLICABLE LOCAL CODES. THIS INCLUDES PROPER GROUNDING & BONDING OF THE SIGN. SIGN WILL BEAR UL LABEL(S)






E REVERSE CHANNEL LETTERS SCALE: 1/4" = 1'-0"
ONE [1] SET REQUIRED - MANUFACTURE & INSTALL

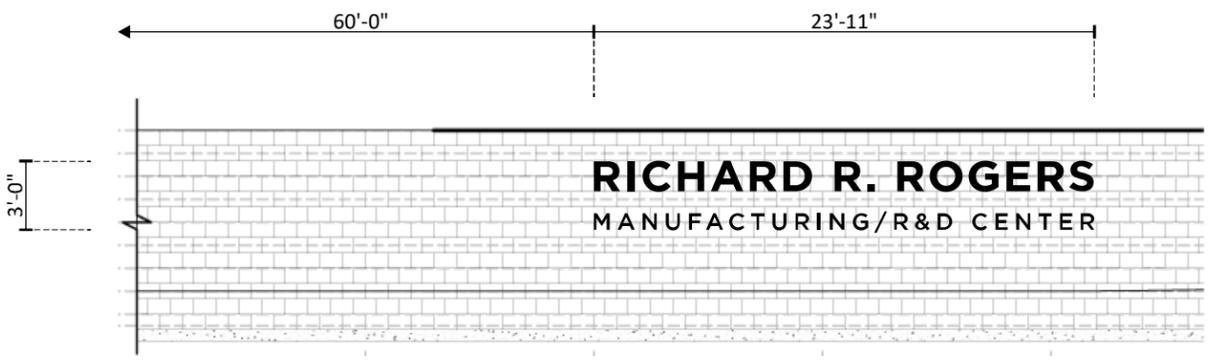


PARTIAL RETAINING WALL ELEVATION SCALE: 1/8" = 1'-0"

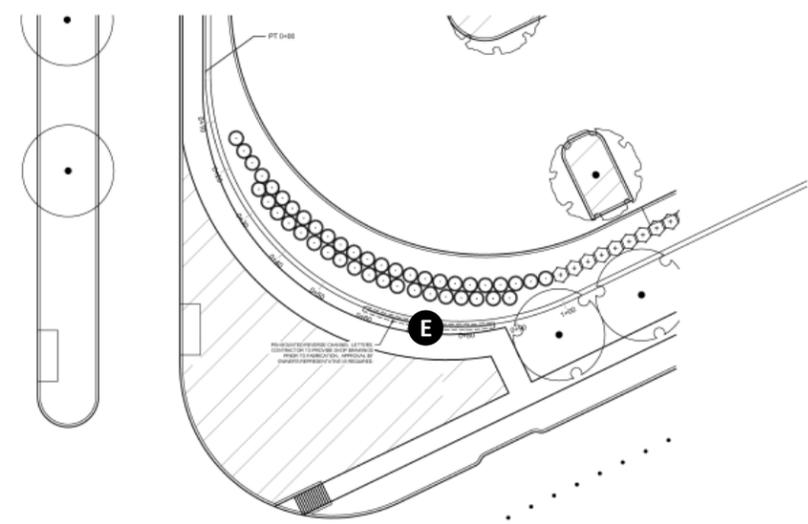

SIGN LOCATION

NOTE: THIS SIGN WILL BE EXTERNALLY ILLUMINATED BY FLOOD LIGHTING IN GRASS AREA BY OTHERS

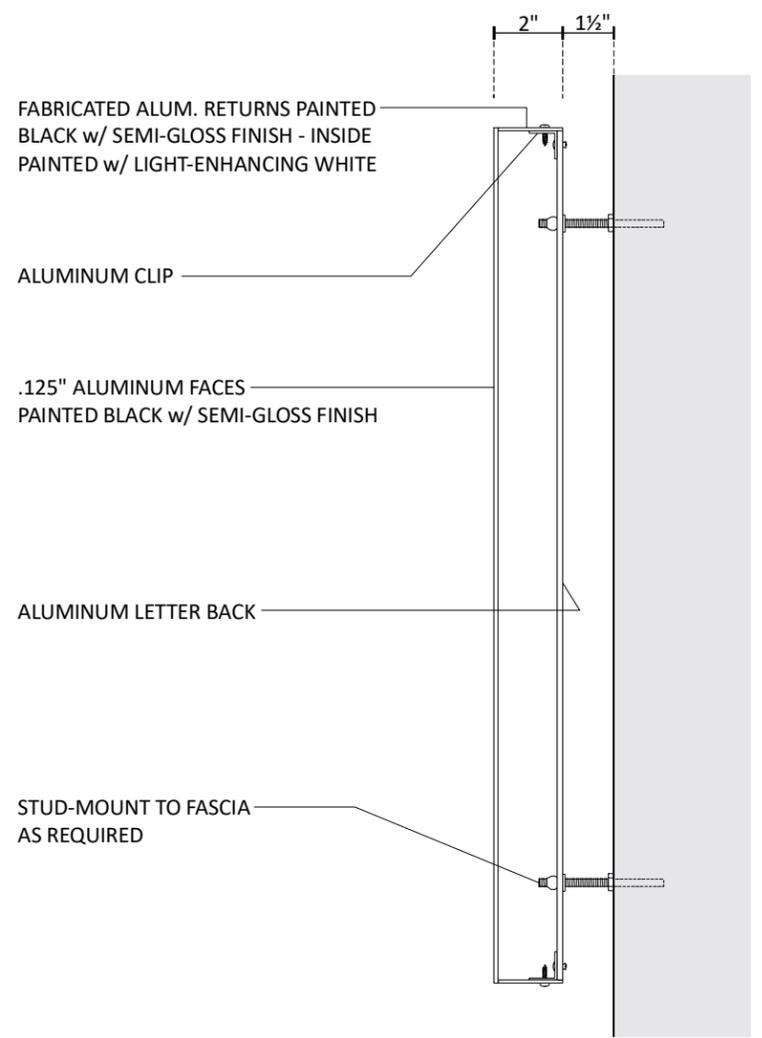

REV. CHANNEL SECTION
NON-ILLUMINATED

Design #	
0399934Ar2	
Sheet	15 of 19
Client	
MARY KAY	
Address	
2613 DENTON TAP ROAD LEWISVILLE, TEXAS	
Account Rep.	R. BROWN / JT
Designer	JP
Date	6/14/18
Approval / Date	
Client	
Sales	
Estimating	
Art	
Engineering	
Landlord	
Revision/Date	
r1-MAB-6/19/18: Add options to Signs "B" & "C"	
R2-SDM-6/21/18: added "F" and "G"	

CHANDLER SIGNS
chandler signs.com

National Headquarters 14201 Sovereign Road
Fort Worth, TX 76155
(214) 902-2000 Fax (214) 902-2044

San Antonio 17319 San Pedro Avenue
Suite 200
San Antonio, TX 78232
(210) 349-3804 Fax (210) 349-8724

West Coast 3220 Executive Ridge Drive
Suite 250
Vista, CA 92081
(760) 734-1708 Fax (760) 734-3752

Northeast US 2301 River Road
Suite 201
Louisville, KY 40206
(502) 897-9900 Call (502) 554-2575

Florida 2584 Sand Hill Point Circle
Davenport, FL 33837
(863) 420-1100 Fax (863) 424-1160

Georgia 111 Woodstone Place
Dawsonville, GA 30534
(678) 725-8852 Fax (210) 349-8724

South Texas PO BOX 125 206 Doral Drive
Portland, TX 78374
(361) 563-5599 Fax (361) 643-6533

This drawing is the property of Chandler Signs, LLC. All rights to its use for reproduction are reserved by Chandler Signs, LLC.

FINAL ELECTRICAL CONNECTION BY CUSTOMER

THIS SIGN IS INTENDED TO BE INSTALLED IN ACCORDANCE WITH ARTICLE 600 OF THE NATIONAL ELECTRICAL CODE AND/OR OTHER APPLICABLE LOCAL CODES. THIS INCLUDES PROPER GROUNDING & BONDING OF THE SIGN. SIGN WILL BEAR UL LABEL(S).