

# RFP #18-55-C

---

## Outdoor Fitness System and Accessible Play Panel Component For City of Lewisville

Jeff Goodman  
Cell: 254.709.5362  
Office: 281.353.9599  
[www.kppe.com](http://www.kppe.com)





**Kraftsman Commercial Playgrounds & Water Parks**

## City of Lewisville Request for Proposal #18-55-C

- Section 1 : Kraftsman Signed Bid Documents
- Section 2: Kraftsman Quote #Q60781 – Proposal Pricing
- Section 3: Proposed Equipment and Drawings
- Section 4: Kraftsman Warranty, Insurance and Experience  
Superior Playgrounds Information and Warranty  
Greenfield Warranty

***PROPOSER'S ACCEPTANCE OF EVALUATION METHODOLOGY***

**WAIVER OF CLAIMS: EACH PROPOSER BY SUBMISSION OF A RESPONSE TO THIS REQUEST FOR PROPOSALS ("RFP") WAIVES ANY CLAIMS IT HAS OR MAY HAVE AGAINST THE OWNER, ITS EMPLOYEES, OFFICERS, AGENTS, REPRESENTATIVES, AND THE MEMBERS OF OWNER'S GOVERNING BODY, CONNECTED WITH OR ARISING OUT OF THIS RFP, INCLUDING THE ADMINISTRATION OF THE RFP AND THE RFP EVALUATION. SUBMISSION OF A PROPOSAL INDICATES PROPOSER'S ACCEPTANCE OF THE EVALUATION TECHNIQUE AND PROPOSER'S RECOGNITION THAT SOME SUBJECTIVE JUDGMENTS MUST BE MADE BY THE OWNER DURING THE EVALUATION OF PROPOSALS. WITHOUT LIMITING THE GENERALITY OF THE FOREGOING, EACH PROPOSER ACKNOWLEDGES THAT THE BASIS OF SELECTION AND THE EVALUATIONS SHALL BE MADE PUBLIC AFTER THE CONTRACT IS AWARDED, AND WAIVES ANY CLAIM IT HAS OR MAY HAVE AGAINST THE ABOVE-NAMED PERSONS, DUE TO INFORMATION CONTAINED IN SUCH EVALUATIONS.**

Firm:

Heattsman

Authorized Signature:



Printed Name:

Kris Soderberg

Date:

8/1/18

***CITY OF LEWISVILLE PURCHASING DIVISION  
ADDITIONAL TERMS***

**ANTI-LOBBYING PROVISION**

During the period between proposal / sealed bid submission date and the contract award, proposers, including their agents and representatives, shall not directly discuss or promote their proposal with any member of the City of Lewisville City Council or City staff except in the course of City-Sponsored inquiries, briefings, interviews, or presentations, unless requested by the City.

This provision is not meant to preclude offerors from discussing other matters with City Council members or City staff. This policy is intended to create a level playing field for all potential offerors, assure that contract decisions are made in public, and to protect the integrity of the RFP / Bid Evaluation process. Violation of this provision may result in rejection of the offeror's proposal.

**LAWS AND ORDINANCES**

Laws and Ordinances: The Contractor shall at all times observe and comply with all Federal, State and local laws, ordinances and regulations which in any manner affect the Contract or the work, and shall indemnify and save harmless the City against any claim arising from the violation of any such laws, ordinances and regulations whether by the Contractor or his employees.

**PROTECTION OF RESIDENT WORKERS**

Protection of Resident Workers: The City of Lewisville actively supports the Immigration and Nationality Act (INA) which includes provisions addressing employment eligibility, employment verification, and nondiscrimination. Under the INA, employers may hire only persons who may legally work in the United States (i.e., citizens and nationals of the U.S.) and aliens authorized to work in the U.S. The employer must verify the identity and employment eligibility of anyone to be hired, which includes completing the Employment Eligibility Verification Form (I-9). The Contractor and its Subcontractors shall establish appropriate procedures and controls so no services or products under the Contract Documents will be performed or manufactured by any worker who is not legally eligible to perform such services or employment. The City reserves the right to audit Contractor's or Subcontractor's employment records to verify the existence of a completed Employment


Eligibility Verification Form (I-9) for every worker performing services or manufacturing products under the Contract Documents. The audit will be at the City's expense.

### IMMIGRATION REFORM AND CONTROL ACT

Immigration Reform and Control Act (8 U.S.C. §1324a): The City of Lewisville supports the Immigration Reform and Control Act (IRCA) which is a comprehensive scheme prohibiting the employment of unauthorized aliens in the United States. The Contractor shall submit a declaration signed under penalty of perjury of the laws of the State of Texas stating that it has not been found in violation of IRCA by the United States Attorney General or Secretary of Homeland Security in the preceding five (5) years. The Contractor shall ensure that its Subcontractors submit a declaration signed under penalty of perjury of the laws of the State of Texas stating that they have not been found in violation of IRCA by the United States Attorney General or Secretary of Homeland Security in the preceding five (5) years. The Contractor and its Subcontractors shall at all times during the term of the contract with the City comply with the requirements of IRCA and shall notify the City within fifteen (15) working days of receiving notice of a violation of IRCA. The City may terminate a contract with the Contractor if the City determines that (a) the Contractor or its Subcontractors have been untruthful regarding IRCA violations in the preceding five (5) years; (b) if the Contractor fails to ensure that its Subcontractors submit the aforementioned declaration; or (c) the Contractor or its Subcontractors fail to timely notify the City of an IRCA violation.

Kraftsman - Kris Soderberg

Contractor Name

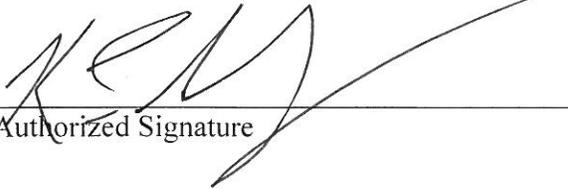

Authorized Signature

8/1/18

Date



**Kraftsman**  
 COMMERCIAL PLAYGROUNDS &  
 WATER PARKS  
 19535 Haude Road  
 Spring TX 77388  
 Phone: 281-353-9599  
 Fax: 281-353-2265

**Quote #Q60781**

Page: 1

Date: 8/1/2018  
 Project: 21519  
 By: Jeff Goodman

**Sold To:** Lewisville, City of  
 Stacie Anaya  
 Lewisville - Outdoor Fitness with musical Play Panel  
 1197 West Main Street  
 Lewisville TX 75067  
 Phone: 972-219-3552 Fax:  
 Terms: Net 30 days

**Ship To:** Lewisville, City of  
 Stacie Anaya  
 Lewisville - Outdoor Fitness with musical Play Panel  
 300 Sycamore Stree  
 Lewisville TX 75067  
 Main Phone: 972-219-3552 Mobile Phone: 361-813-3183

Qty	Product	Description	Size	Weight	Color	Unit Price	Ext. Price
<b>RFP #18-55-C</b>							
OUTDOOR FITNESS SYSTEM							
1	GR2005-1-04	Tai-Chi Spinner, Inground Mount by Greenfield Outdoor Fitness				2,129.00	2,129.00
1	HP2009-7-24	Plyometrics Steps (Set of 3), inground mount by Greenfield Outdoor Fitness				3,052.00	3,052.00
1	HP2009-5-06	Single Air-Walker, inground mount by Greenfield Outdoor Fitness				2,360.00	2,360.00
1	GR2005-1-48A-W	Wheelchair Accessible 2-Person Chest Press, inground mount by Greenfield Outdoor Fitness				5,937.00	5,937.00
1	HP2009-7-21	Wheelchair Accessible Level Hand Cycle, inground mount by Greenfield Outdoor Fitness				2,360.00	2,360.00
5	IG-EXT-S	In Ground Extension Kits by Greenfield Outdoor Fitness				288.00	1,440.00
FITNESS SURFACING							
1	PIP	Poured in Place rubber surfacing, .5" depth for no critical fall height, 50% color/ 50% black with aromatic binder, installed. Approximately 1,714 sq. ft. area.				15,611.00	15,611.00
1	SITEPREP	Site Prep and excavation to level site for exercise equipment.				2,000.00	2,000.00
Yearly Roll Coat Maintenance of PIP is recommended and is required to remain complaint with warranty.  Estimated cost for Roll Coat: \$5,597							
ACCESSIBLE PLAY PANEL COMPONENT							
1	156855	Piano Panel by Superior Playgrounds				2,646.00	2,646.00
1	SRPSURCHG	Steel Surcharge by Superior Recreational Products on orders placed after May 2, 2018				105.84	105.84



**Kraftsman**  
 COMMERCIAL PLAYGROUNDS &  
 WATER PARKS  
 19535 Haude Road  
 Spring TX 77388  
 Phone: 281-353-9599  
 Fax: 281-353-2265

**Quote #Q60781**

Date: 8/1/2018  
 Project: 21519  
 By: Jeff Goodman

1	INSURANCE-AI	Name customer as additional insured on General Liability Policy and processing of coverage.	1,200.00	1,200.00
1	MAINT BOND	Maintenance Bond and bond processing for 1 year after completion	1,200.00	1,200.00
1	WAGE REPORTING	Wage reporting and processing for compliance with Davis Bacon	1,250.00	1,250.00

<b>Subtotal:</b>	\$41,290.84
<b>Shipping &amp; Handling:</b>	\$2,282.25
<b>Discount:</b>	(\$3,000.00)
<b>Equipment Subtotal:</b>	\$40,573.09
<b>Tax:</b>	\$0.00
<b>Install:</b>	\$10,178.00
<b>Total:</b>	\$50,751.09



**Kraftsman**  
COMMERCIAL PLAYGROUNDS &  
WATER PARKS  
19535 Haude Road  
Spring TX 77388  
Phone: 281-353-9599  
Fax: 281-353-2265

**Quote #Q60781**

Page: 3

Date:	8/1/2018
Project:	21519
By:	Jeff Goodman

## Special Terms and Conditions

**Subject: Items Not Included**

**Date: 7/25/2018**

These items are not included:

- Finish landscaping, sodding or seeding of disturbed areas. All disturbed areas to be leveled and raked out.
- Concrete lead walks or adjoining observation concrete deck areas.
- Excavation and Drainage of area for fall surfacing.
- Removal of existing fall surface materials.
- Removal of existing equipment.
- Storm Water Pollution Controls for project site.
- Temporary security fence during construction.
- Site usage signage for use instructions, rules, safety, or emergency notifications as needed or required.
- Shade systems or site amenities.

---

**Subject: Buy Board**

**Date: 7/25/2018**

Proposal is submitted with applicable discounts per Buy Board program to reflect established discounts.

---

**Subject: Sales Tax**

**Date: 7/25/2018**

Sales tax is not included in prices quoted. Customer is to supply Sales Tax Exemption or Sales Tax Resale certificate at time of acceptance of proposal, or sales tax will be added to final contract and invoicing for the project.

---

**Subject: Insurance Terms**

**Date: 7/25/2018**

Kraftsman will supply a certificate of insurance verifying the limits of coverage. See terms page for details and charges for naming additional insured parties or adding special coverage's if required.

---

**Subject: Credit Card Terms**

**Date: 7/25/2018**

If paying by American Express, there is a 6% processing fee charge. If paying by Visa or Master Card, there is a 4% processing fee charge.

---

**Subject: Monthly Progress Billings**

**Date: 7/25/2018**

All work completed and materials stored as of the last day of the month shall be billed on or before the 25th of said month. Payments to be received by the 15th of the following month.

---

**Subject: Shipping Charges**

**Date: 7/25/2018**

Unless noted otherwise on quote, all shipping and handling charges on quote are firm for duration of 90 days.

---

**Subject: Bonding**

**Date: 7/25/2018**

No performance, or payment bonds, and/or maintenance bonds are included. These are available upon request at additional cost for the bonds and processing.

**Maintenance Bond is included.**

---



**Kraftsman**  
 COMMERCIAL PLAYGROUNDS &  
 WATER PARKS  
 19535 Haude Road  
 Spring TX 77388  
 Phone: 281-353-9599  
 Fax: 281-353-2265

**Quote #Q60781**

Page: 4

Date:	8/1/2018
Project:	21519
By:	Jeff Goodman

**Subject: Delivery and Unloading**

**Date: 7/25/2018**

If Installation is purchased: Kraftsman is responsible for insuring that adequate staff and equipment resources are available for timely off-loading, safe handling, and secure storage of equipment upon receipt from motor freight carrier of installed product shipments. Unloading of materials from the truck will potentially require material handling equipment, i.e. forklift, pallet jack(s), to properly remove equipment from the delivery truck. In Most Cases when Kraftsman is installing a project the product will be received at Kraftsman's Warehouse and stored until needed on the project. Then transported to the site at the time of installation.

**Subject: Locating for Underground Utilities**

**Date: 7/25/2018**

- Kraftsman will call and arrange for utility locating with the public utilities stake out providers. All Public Utilities, including Phone, Electrical, Gas, Cable, and Fiber Optics are to be staked prior to installation. Kraftsman will arrange with Public Utility Stake Out providers for a date that this is to be completed prior to Kraftsman arriving on site.
- Customer is to locate, mark, and provide information for all privately owned utilities that are not marked by the Public Utility providers, for all utility service lines below grade that are privately owned. These will include any and all of the following: electrical, water lines, gas lines, irrigation lines, sewer and storm lines, cable service lines, fiber optic or other IT lines, which are privately owned by the property owner.
- Kraftsman is not responsible for any underground utilities which are not marked or located by the owner or public utilities stake out providers. Damages to underground utilities for electrical, water, irrigation, and other listed above will not be repaired by Kraftsman and will be the owner's expense and responsibility.

**Subject: Installation**

**Date: 7/25/2018**

Installation quoted includes: Receiving and unloading of equipment, excavation of required footings, assembly of structure, concrete for footings, and all equipment necessary for installation.

**Subject: Project Completion**

**Date: 7/25/2018**

Allow 2 to 4 weeks for preparation of plans, drawings, and submittals after acceptance of proposal provided that the following has been completed and approved by the customer:

- Project product submittals reviewed, approved and returned.
- Completed Color selection sheet (signed and dated)
- Physical project address
- All contact names and phone numbers
- Exemption certificate
- Deposit per contract

Shipping of equipment from factory will be approximately as follows:

Greenfield Fitness Equipment - 6-8 weeks from when the order is placed with the manufacturer.  
 Superior Playground items - 8-10 weeks for steel playground items and 12 weeks for recycled plastic playground items.

Allow adequate time for processing and procuring construction permits if required.

Allow approximately 3 to 6 weeks for project completion upon equipment delivery from manufacturer, issuance of building permits if required, weather permitting.

**Subject: Lead Time**

**Date: 7/25/2018**

Lead Times are after approval of all Initial submittal info and colors.

Greenfield Fitness Equipment - lead time for items to ship is 6-8 weeks from when the order is placed with the manufacturer.

Superior Playground items - lead time for items to ship is 8 -10 weeks for steel playgrounds and 12 weeks for recycled plastic playgrounds from when the order is placed with the manufacturer.



**Kraftsman**  
COMMERCIAL PLAYGROUNDS &  
WATER PARKS  
19535 Haude Road  
Spring TX 77388  
Phone: 281-353-9599  
Fax: 281-353-2265

# Quote #Q60781

Page: 5

Date:	8/1/2018
Project:	21519
By:	Jeff Goodman

Shipping & Handling:



**Kraftsman**  
 COMMERCIAL PLAYGROUNDS &  
 WATER PARKS  
 19535 Haude Road  
 Spring TX 77388  
 Phone: 281-353-9599  
 Fax: 281-353-2265

**Quote #Q60781**

Page: 6

Date:	8/1/2018
Project:	21519
By:	Jeff Goodman

## General Terms and Conditions

*Sold To:* Lewisville, City of  
*Terms:* Net 30 days

*Ship To:* Lewisville - Outdoor Fitness with  
 musical Play Panel

### CONDITIONS OF SALE

1. Any alteration or deviation from above specifications involving extra costs will be executed only upon written orders, and will become an extra charge over and above the contract.
2. No returns of merchandise will be accepted unless previously authorized in writing by Kraftsman. All returns are subject to restocking fee of 25% plus freight charges incurred for return to original shipment origination.
3. Title for all equipment is reserved by Kraftsman Commercial Playgrounds and Water Parks until payment in full is received. The right to enter the property and repossess said equipment is hereby granted to Kraftsman Commercial Playgrounds and Water Parks if payment is not rendered in accordance with the terms above. All payments made prior to repossession under this contract shall be forfeited to Kraftsman Commercial Playgrounds and Water Parks as cost incurred to recover the equipment. Repossession of product does not waive any damages or costs due as awarded by the court.
4. All collections or litigation concerning this contract shall be governed by the laws of the State of Texas, with venue in Harris County.
5. Kraftsman warrants the merchandise on this proposal to be up to the manufacturers published standards as to material and workmanship. See catalogs or attached drawings for specific layouts, warranties, and specifications .
6. Kraftsman reserves the right to review contract for final acceptance by management and to make corrections of clerical errors.
7. A service charge of 1.5% per month will be assessed on all past due amounts.
8. Payments to Kraftsman by credit card will incur a processing fee of 4% for Visa and MasterCard, and 6% for American Express.
9. Installation services include all labor, equipment required to complete the job, and insurance coverage's as required by law. Extra installation charges will incur for abnormal sub surfaces, ie. rock, landfill, etc. Price quoted includes Kraftsman's standard insurance coverages of \$2 million in General Liability & Completed operations, \$1 million in Automobile Liability, \$1 million per occurrence/\$2 aggregate in Workman's Compensation. Any charges by Kraftsman's insurance carrier or agents for adding General Contractor or Owner as additional insured, waivers of subrogation, or changes to standard coverage shall be added to contract charges. No performance bond or labor and material payment bonds shall be provided by Kraftsman, unless listed as individual line item in proposal.
10. Kraftsman Commercial Playgrounds and Water Parks is not liable for damages to underground utilities, and irrigations systems during installation. It is the customers responsibility to locate all underground utilities.
11. Building permits required by local or state authorities & municipalities are not included and are the responsibility of the owner of the property, unless specifically included as a line item in the proposal. If you want Kraftsman to handle required permitting please contact our office and we will provide a quote if not included as a line item within this proposal.
12. This proposal may be withdrawn by Kraftsman if not accepted within thirty (30) days.

*Respectfully Submitted:* \_\_\_\_\_  
 Jeff Goodman

*Date:* August 1, 2018

### Acceptance of Proposal:

The prices, specification and conditions are satisfactory and are hereby accepted. You are authorized to do the work as specified. Payment will be made as outlined above. If contract is placed with an attorney for suit or collection through probate, bankruptcy or other legal proceedings, customer agrees to pay all expenses and reasonable attorney fees incurred. Any verbal instructions, agreements, or promises are not valid unless written as part of this contract.

*Authorized Signature:* \_\_\_\_\_

*PO#:* \_\_\_\_\_

*Printed Name & Title :* \_\_\_\_\_

*Date of Acceptance:* \_\_\_\_\_

*Authorized Signature:* \_\_\_\_\_

*Printed Name & Title :* \_\_\_\_\_

**WE STRONGLY RECOMMEND A RESILIENT FALL SURFACE BE INSTALLED UNDER ALL PLAY & FITNESS EQUIPMENT**

**Thank You! We Appreciate Your Business!**

This Play Structure design will meet ADA accessibility guidelines for building and facilities, effective November 17, 2000 as published by the architectural and transportation barriers compliance board with the addition of 0 Ground level components of 0 different types of play and when installed over accessible surfacing.



ADVENTURE FREESTANDING PANEL  
 BY: SRP PLAYGROUNDS  
 UNIT: PIANO PANEL

Note: Drawing should not be scaled unless in its original 8.5" x 11" printed format

**PRELIMINARY DESIGN  
 NOT FOR CONSTRUCTION**



www.kppe.com

**KRAFTSMAN**  
 COMMERCIAL PLAYGROUNDS  
 &  
 WATER PARKS  
 19535 Haude Rd.  
 Spring, TX  
 77388

P: 800.451.4869  
 F: 281.353.2265

SCALE

1/4"=1'

SALES REP

Jeff  
 Goodman

Lewisville Fitness

SHEET NO.	OPTION	REVISION	DATE	DESIGNER	VIEW	PROJECT NO.
PD-1.0	1	0	07-19-18	HM	PLAN VIEW	21519



## Piano Panel

*For illustration purposes only. Colors may vary.*






kraftsmanplay.com  
800.451.4869

SCALE

1/8"=1'

SALES REP

Jeff Goodman

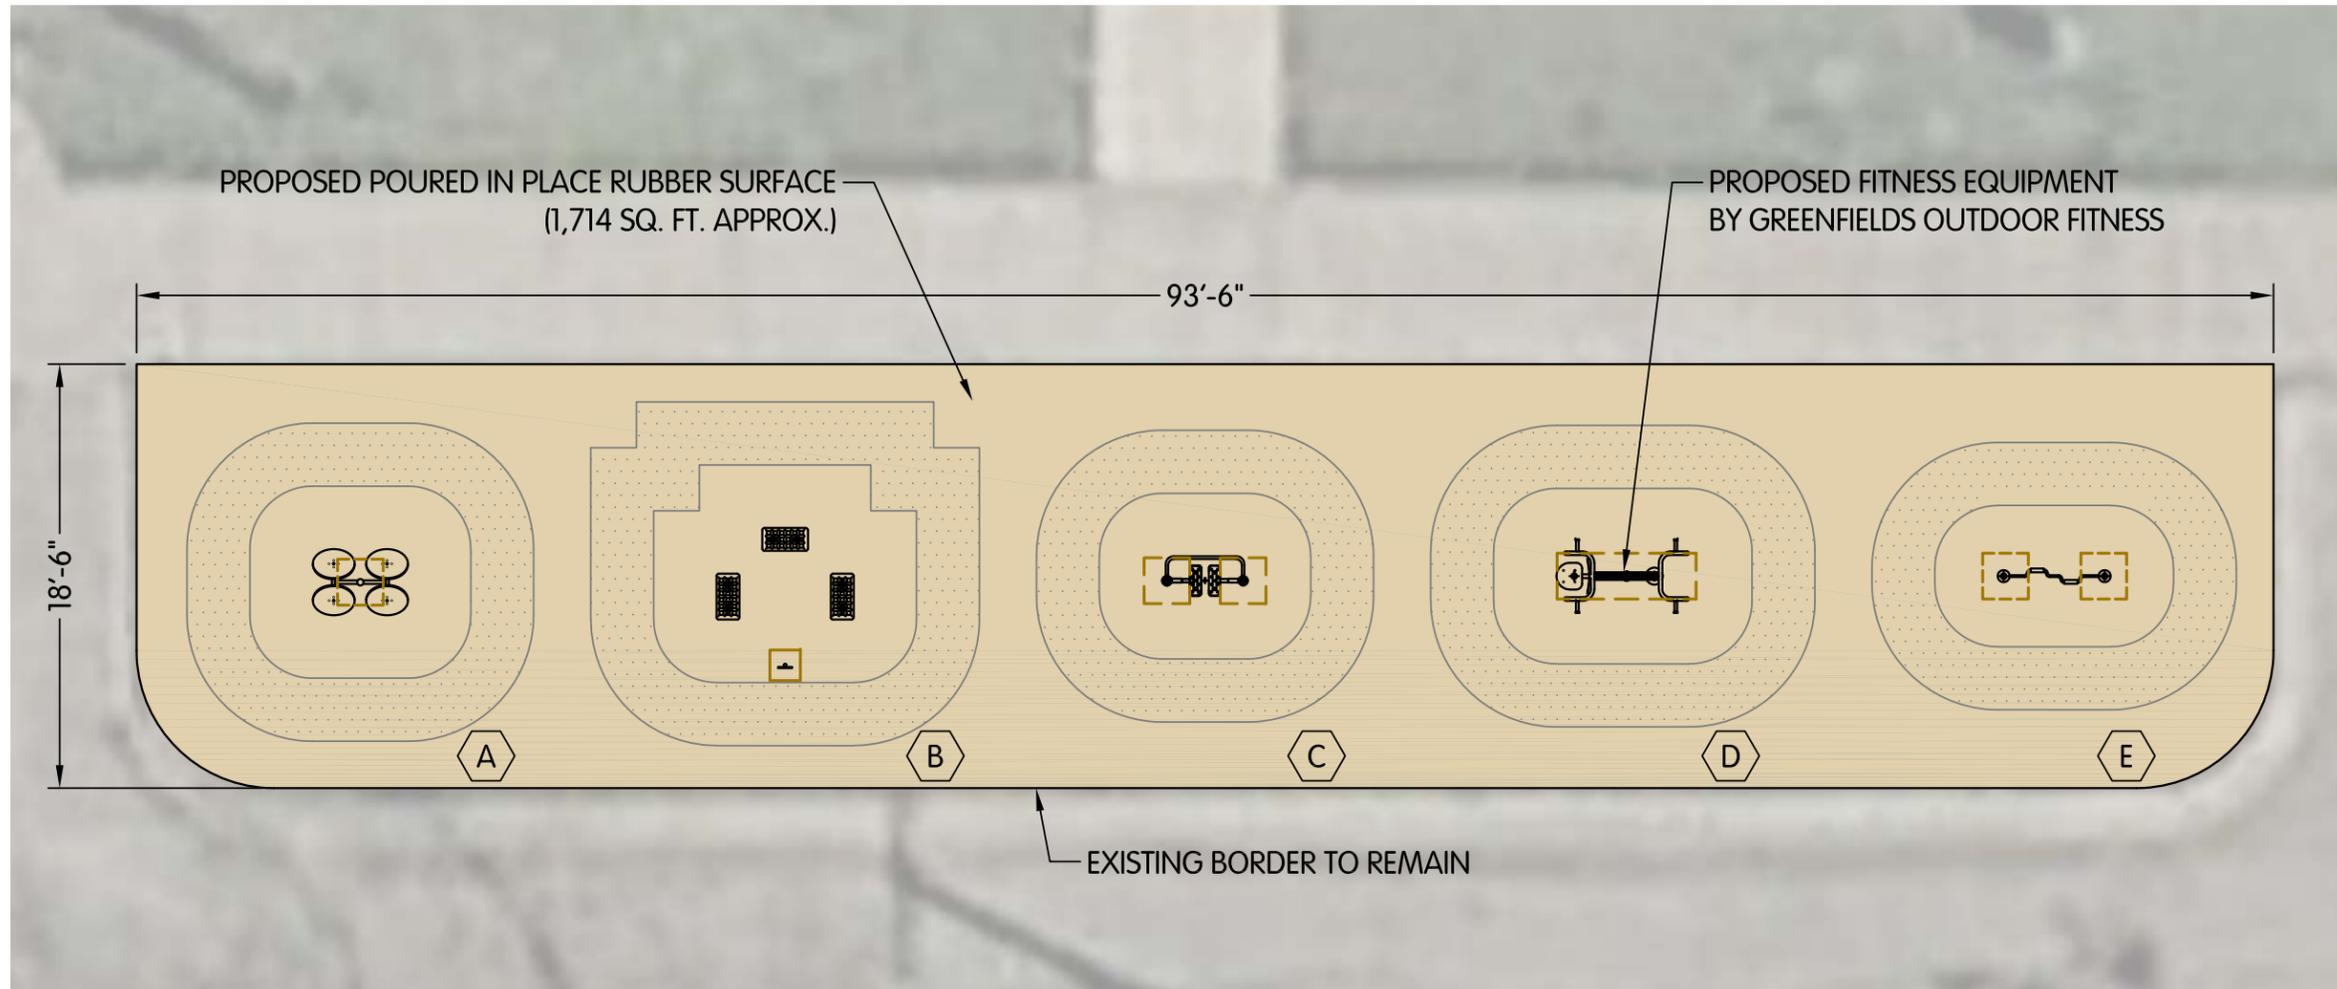

NORTH

FITNESS EQUIPMENT SCHEDULE		
○	DESCRIPTION	QTY
A	2 PERSON TAI-CHI SPINNER GR2005-1-04	1
B	PLYOMETRICS STEPS HP2009-7-24	1
C	SINGLE AIR WALKER HP2009-5-06	1
D	ACCESSIBLE CHEST PRESS GR2005-1-48A-W	1
E	ACCESSIBLE HAND CYCLE HP2009-7-21	1

Note: Drawing should not be scaled unless in its original 11" x 17" printed format

**PRELIMINARY DESIGN - NOT FOR CONSTRUCTION**

IF THIS FILE HAS BEEN TRANSMITTED ELECTRONICALLY, THE ORIGINAL IS IN THE OFFICE OF KRAFTSMAN PLAYGROUND & WATER PARK EQUIPMENT. THE ELECTRONIC DOCUMENT WAS RELEASED BY KRAFTSMAN PLAYGROUND & WATER PARK EQUIPMENT FOR A SPECIFIC USE. NO OTHER USE OR MODIFICATION MAY BE MADE WITHOUT THE WRITTEN CONSENT OF KRAFTSMAN PLAYGROUND & WATER PARK EQUIPMENT. ALL INSTRUMENTS OF SERVICE, INCLUDING ORIGINAL DRAWINGS, AND SPECIFICATIONS PREPARED BY KRAFTSMAN PLAYGROUND & WATER PARK EQUIPMENT SHALL REMAIN THE PROPERTY OF KRAFTSMAN AND MAY NOT BE USED FOR ANY PURPOSES NOT SPECIFICALLY AGREED TO IN WRITING BY KRAFTSMAN. ALL REPRODUCTIONS OF THE INSTRUMENTS OF SERVICE SUPPLIED TO THE OWNER MAY BE USED BY THE OWNER FOR ANY PURPOSES RELATED TO THE SUBJECT PROPERTY. IN THE EVENT THAT ANY CHANGES ARE MADE IN THE PLANS AND/OR SPECIFICATIONS BY THE OWNER OR PERSONS OTHER THAN KRAFTSMAN, ANY AND ALL LIABILITY ARISING OUT OF SUCH CHANGES SHALL BE FULL RESPONSIBILITY OF THE OWNER UNLESS OWNER HAS RECEIVED KRAFTSMAN'S WRITTEN CONSENT FOR SUCH CHANGES.



Lewisville Outdoor Fitness with musical Play Panel

Lewisville, Texas

PROJECT NO. 21519

VIEW Concept Plan

DESIGNER MZB

DATE 07-19-18

REVISION 0


OPTION 1

SHEET NO. PD-1.1

**TX - LEWISVILLE - REVEREND ALVIN TURNER SR. PARK  
PROPOSED OUTDOOR FITNESS ZONE**



# TX - LEWISVILLE - REVEREND ALVIN TURNER SR. PARK PROPOSED OUTDOOR FITNESS ZONE

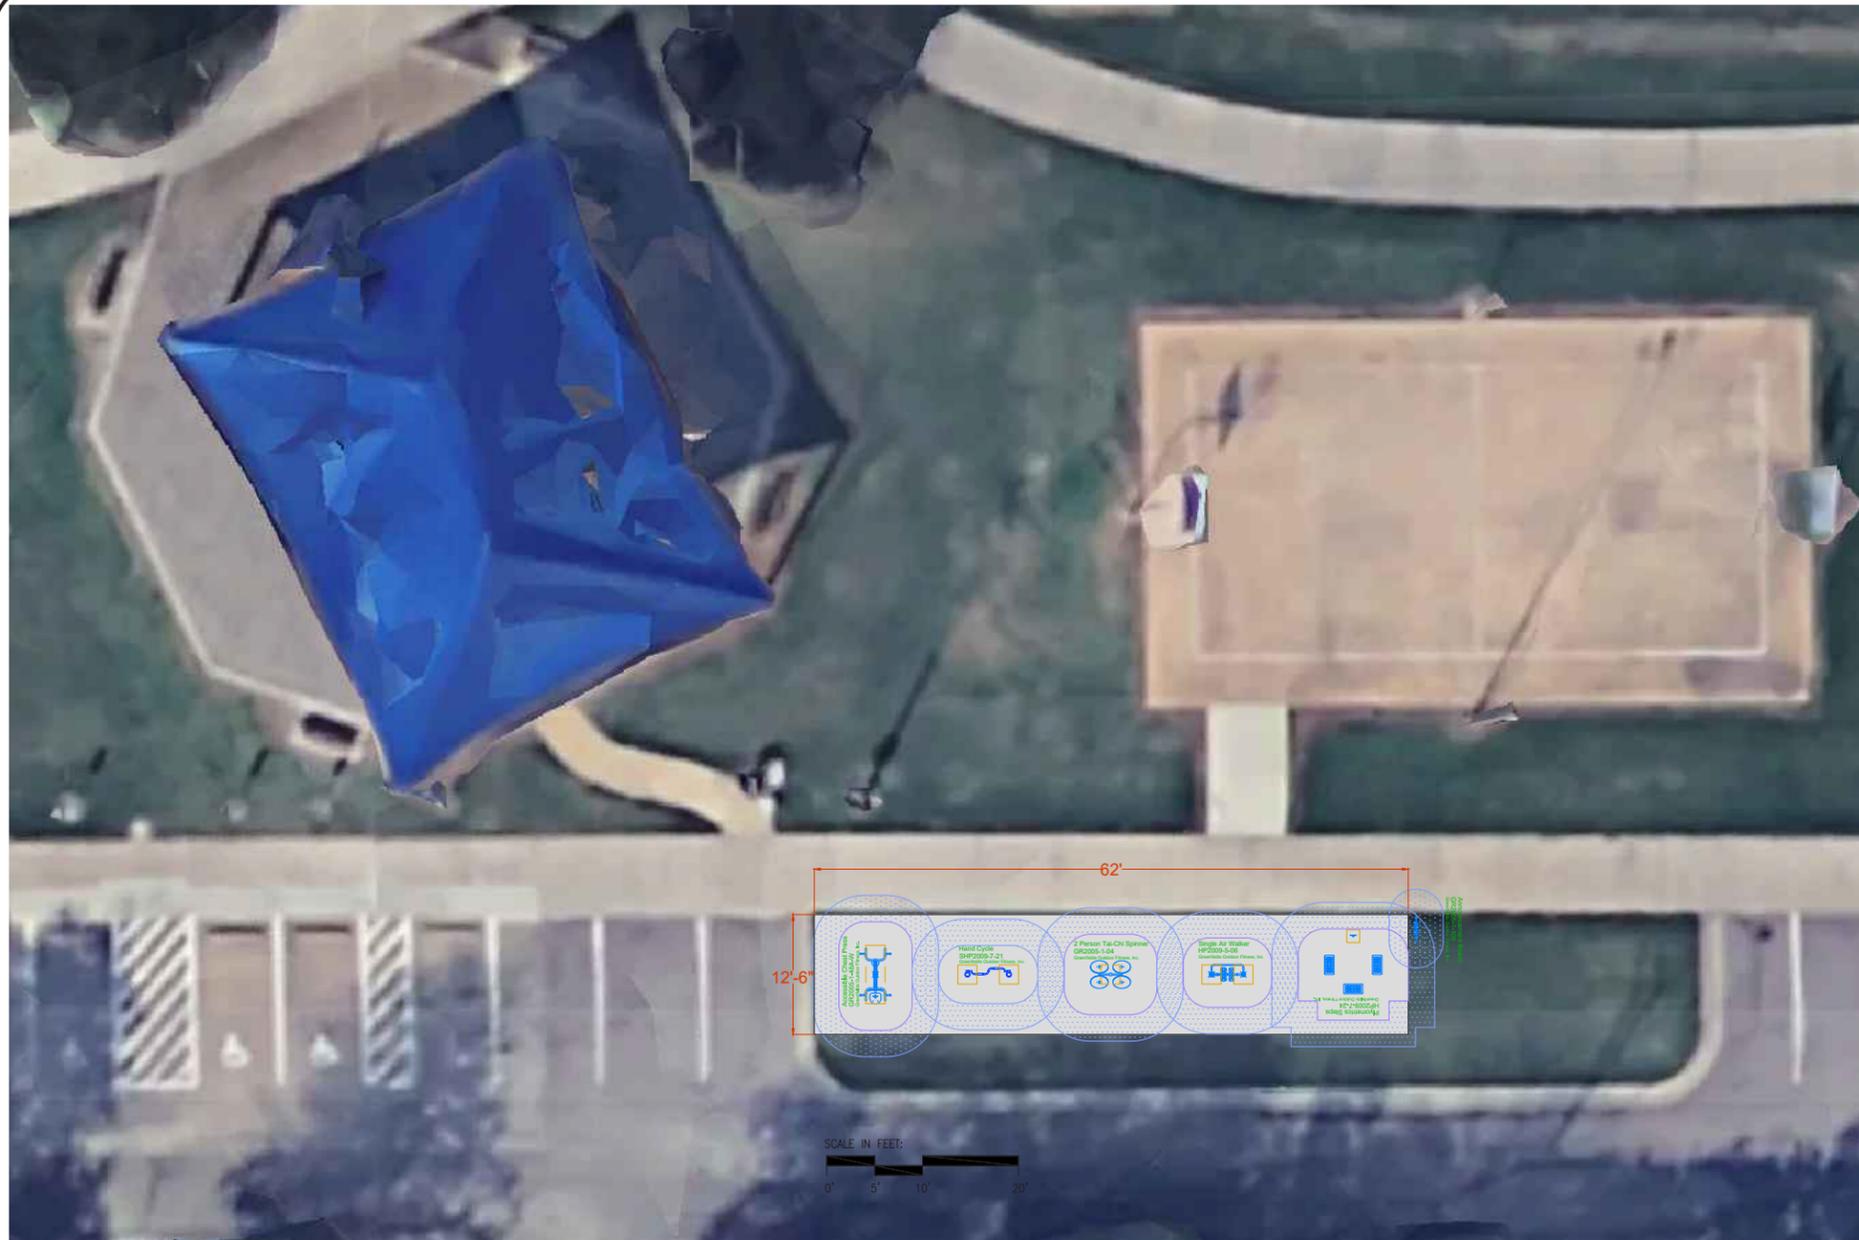

THIS OUTDOOR FITNESS EQUIPMENT IS DESIGNED FOR AGES 14 AND UP UNLESS OTHERWISE NOTED ON THE PLAN.

IT IS THE OPINION OF THE MANUFACTURER THAT THIS OUTDOOR FITNESS AREA CONFORMS TO A. D. A. ACCESSIBILITY STANDARDS, ASSUMING AN A. D. A. ACCESSIBLE COMPLIANT SURFACING IS USED.

THIS CONCEPTUAL PLAN WAS CREATED BASED ON THE INFORMATION AVAILABLE TO US. PRIOR TO CONSTRUCTION, DETAILED SITE INFORMATION INCLUDING SITE DIMENSIONS, TOPOGRAPHY, EXISTING UTILITIES, SOIL CONDITIONS, AND DRAINAGE SOLUTIONS SHOULD BE OBTAINED, EVALUATED, AND UTILIZED IN THE FINAL DESIGN. PLEASE VERIFY ALL THE DIMENSIONS OF THE OUTDOOR FITNESS EQUIPMENT AREA, SIZE, ORIENTATION, AND LOCATION OF ALL EXISTING UTILITIES, EQUIPMENT, AND SITE FURNISHINGS PRIOR TO ORDERING.

FALL ATTENUATING SAFETY SURFACING IS OPTIONAL FOR OUTDOOR FITNESS EQUIPMENT. IN ORDER TO MAINTAIN A. D. A. COMPLIANCE WHEN SLOPING THE FITNESS AREA THE GRADE SHOULD BE KEPT UNDER 2%.

TOTAL AREA IN SQUARE FEET OF SURFACING IS  
775 SQ FT

DESIGNED BY:  
AR  
COPYRIGHT: 07/27/18  
GREENFIELDS OUTDOOR FITNESS, INC.  
2617 W. WOODLAND DR.  
ANAHEIM, CA 92801  
PH 888-315-9037 FAX 866-308-9719

DATE	DRAWING #	INITIALS

Reverend Alvin Turner Park  
Lewisville, TX

# TX - LEWISVILLE - REVEREND ALVIN TURNER SR. PARK PROPOSED OUTDOOR FITNESS ZONE



THIS OUTDOOR FITNESS EQUIPMENT IS DESIGNED FOR AGES 14 AND UP UNLESS OTHERWISE NOTED ON THE PLAN.

IT IS THE OPINION OF THE MANUFACTURER THAT THIS OUTDOOR FITNESS AREA CONFORMS TO A. D. A. ACCESSIBILITY STANDARDS, ASSUMING AN A. D. A. ACCESSIBLE COMPLIANT SURFACING IS USED.

THIS CONCEPTUAL PLAN WAS CREATED BASED ON THE INFORMATION AVAILABLE TO US. PRIOR TO CONSTRUCTION, DETAILED SITE INFORMATION INCLUDING SITE DIMENSIONS, TOPOGRAPHY, EXISTING UTILITIES, SOIL CONDITIONS, AND DRAINAGE SOLUTIONS SHOULD BE OBTAINED, EVALUATED, AND UTILIZED IN THE FINAL DESIGN. PLEASE VERIFY ALL THE DIMENSIONS OF THE OUTDOOR FITNESS EQUIPMENT AREA, SIZE, ORIENTATION, AND LOCATION OF ALL EXISTING UTILITIES, EQUIPMENT, AND SITE FURNISHINGS PRIOR TO ORDERING.

FALL ATTENUATING SAFETY SURFACING IS OPTIONAL FOR OUTDOOR FITNESS EQUIPMENT. IN ORDER TO MAINTAIN A. D. A. COMPLIANCE WHEN SLOPING THE FITNESS AREA THE GRADE SHOULD BE KEPT UNDER 2%.


TOTAL AREA IN SQUARE FEET OF SURFACING IS  
775 SQ FT

DESIGNED BY:  
AR  
COPYRIGHT: 07/27/18  
GREENFIELDS OUTDOOR FITNESS, INC.  
2617 W. WOODLAND DR.  
ANAHEIM, CA 92801  
PH 888-315-9037 FAX 866-308-9719

DATE	DRAWING #	INITIALS

Reverend Alvin Turner Park  
Lewisville, TX

# TX - LEWISVILLE - REVEREND ALVIN TURNER SR. PARK PROPOSED OUTDOOR FITNESS ZONE


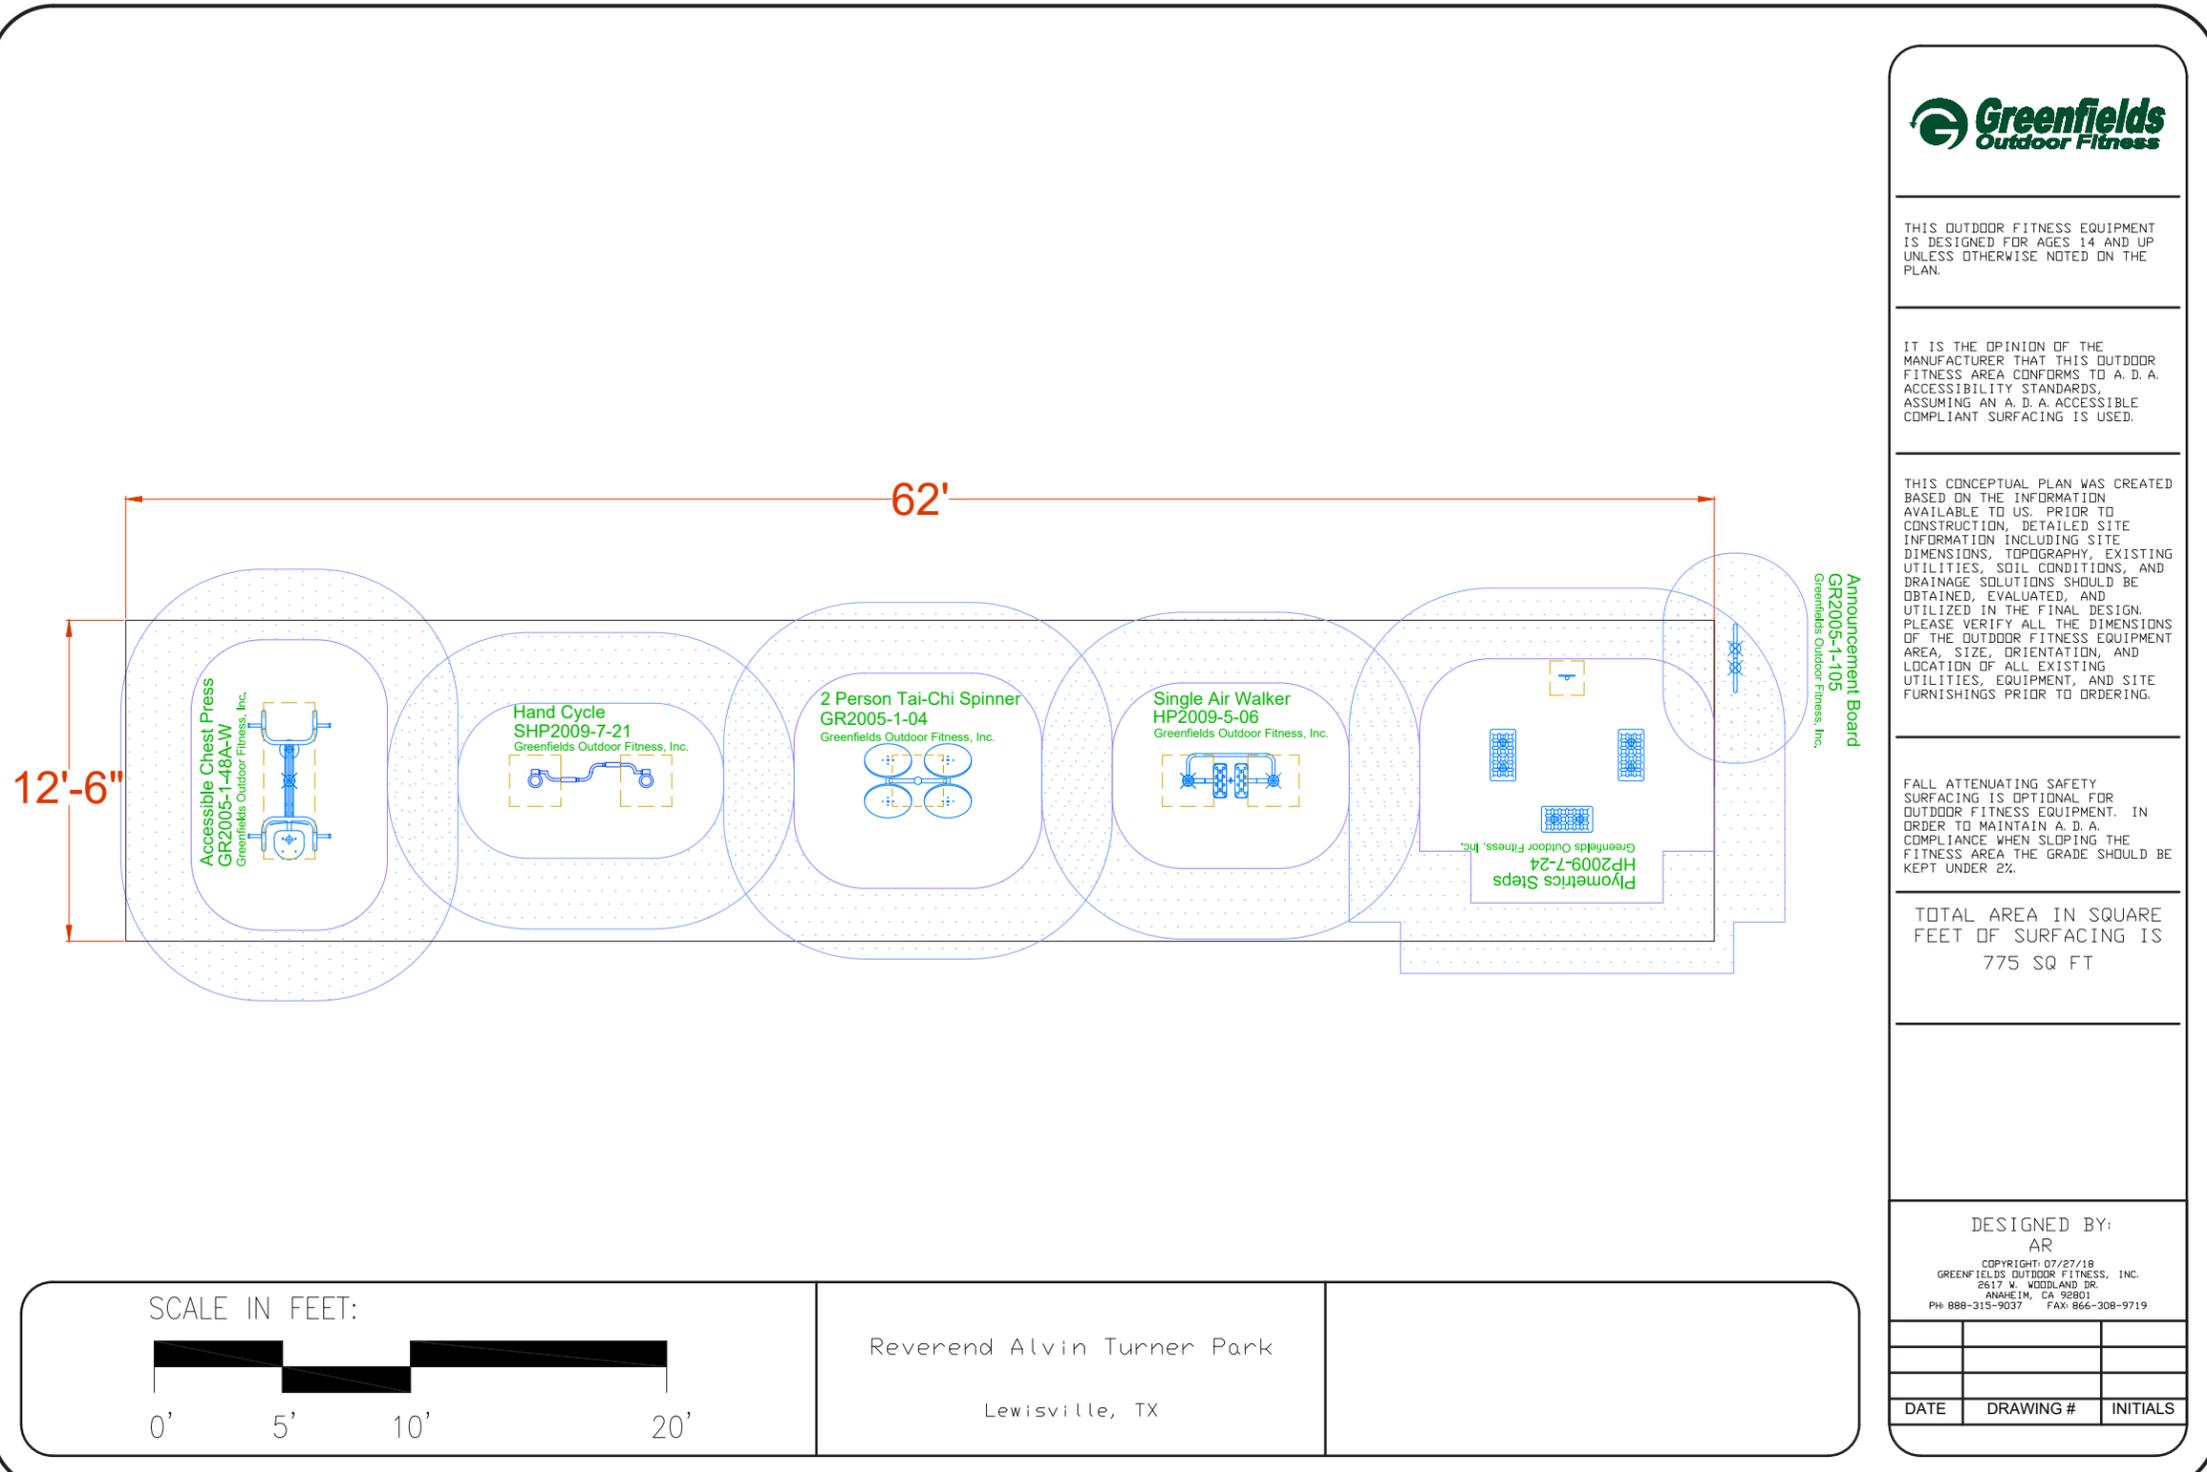


# TX - LEWISVILLE - REVEREND ALVIN TURNER SR. PARK PROPOSED OUTDOOR FITNESS ZONE









PROPOSED EQUIPMENT LIST	
SGR2005-1-04	Tai-Chi Spinners
SGR2005-1-48A-W	Accessible Chest Press
SHP2009-5-06	Single Air Walker
SHP2009-7-21	Accessible Hand Cycle
SHP2009-7-24	Pylometric Steps
SGR2005-1-105	Announcement Board

**These 5 units may serve up to 7 people at a time.**

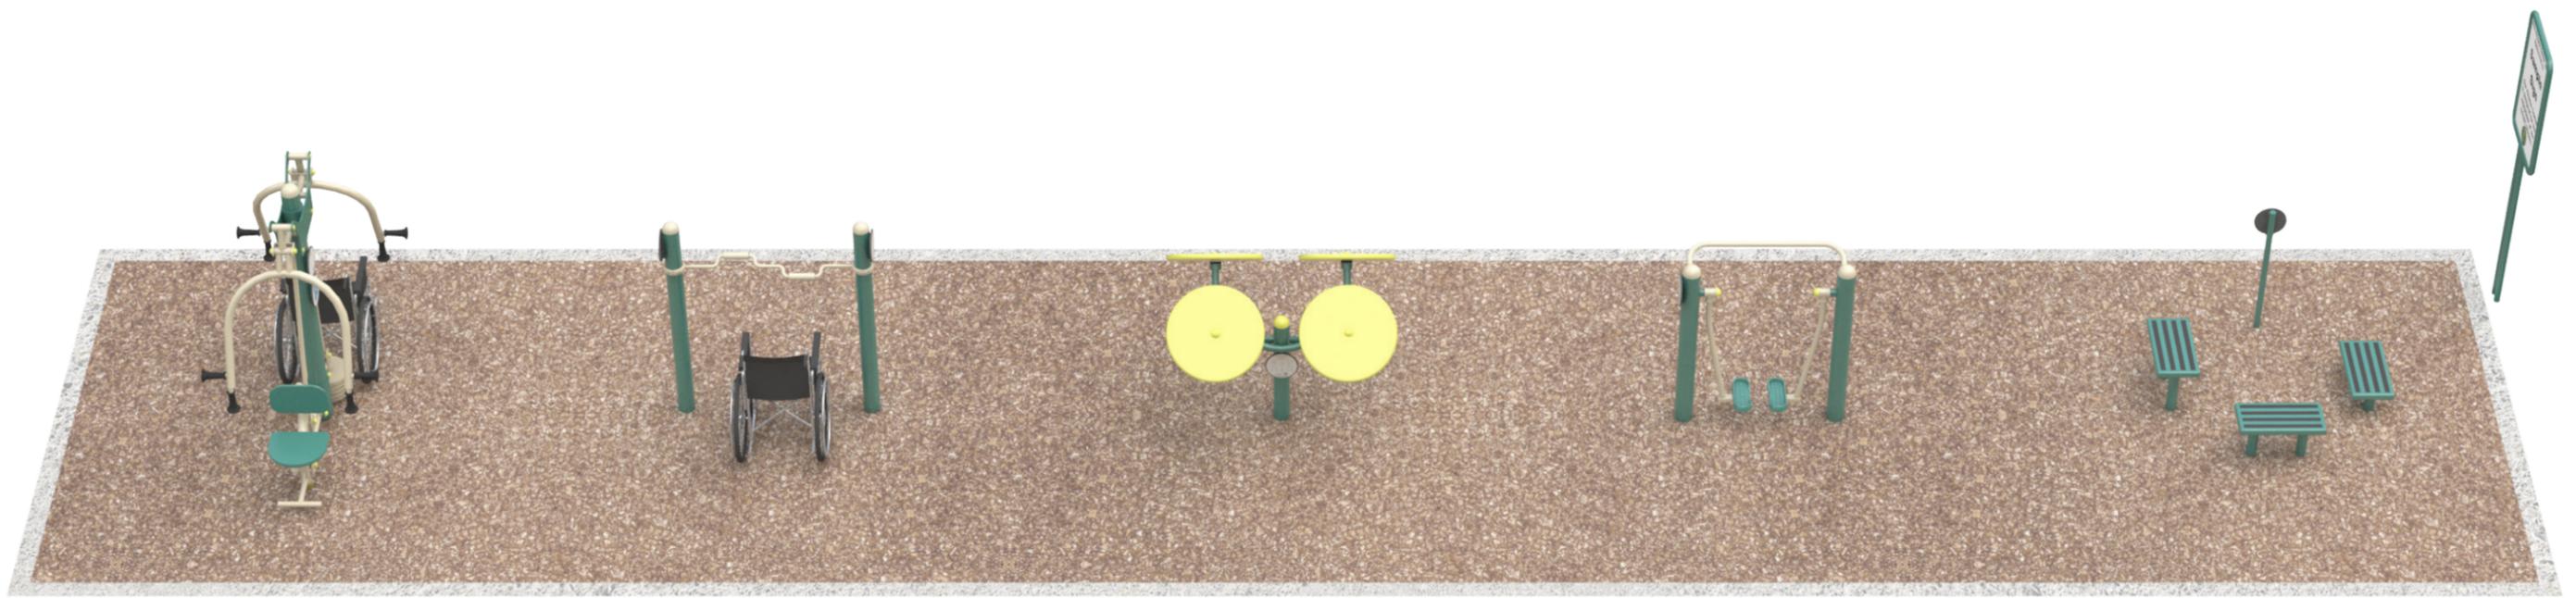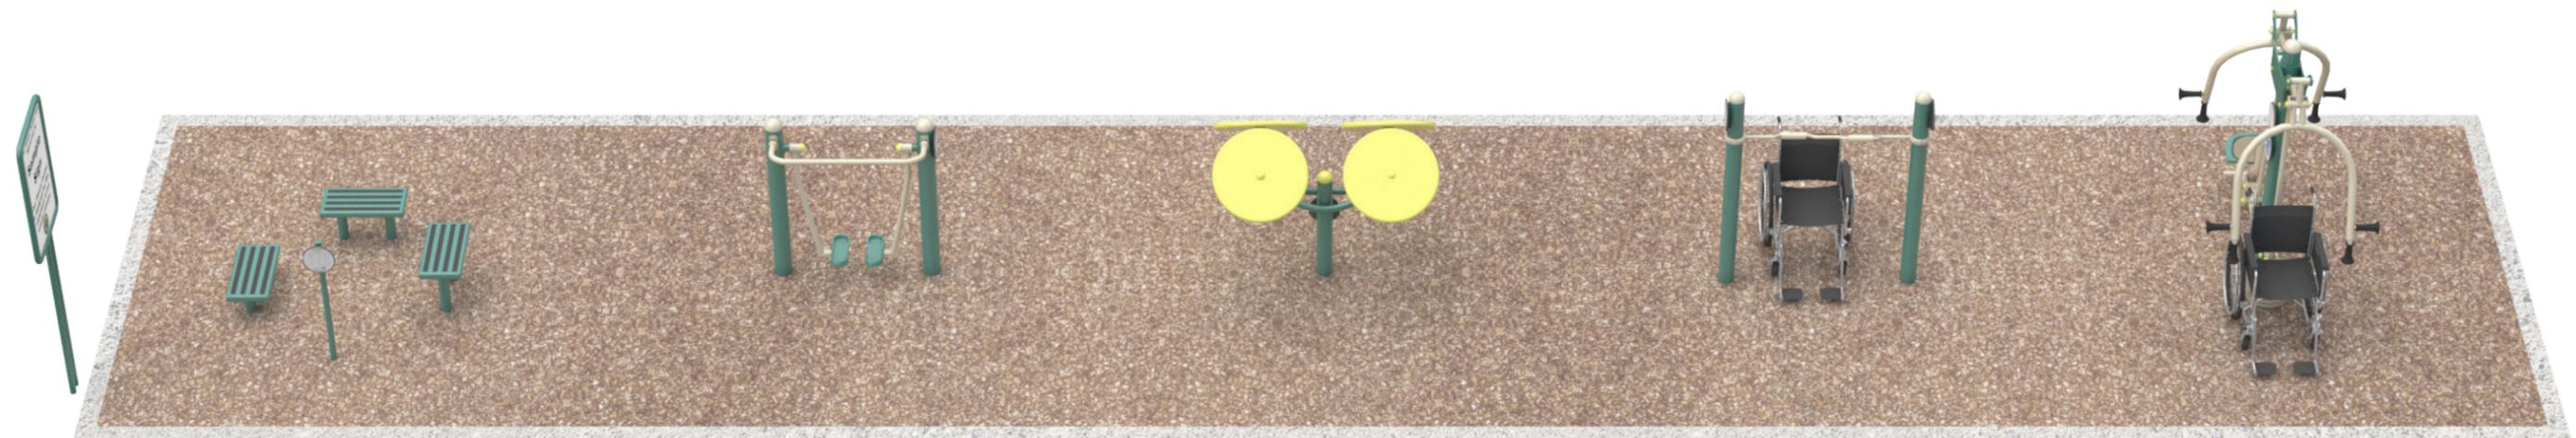


# TX - LEWISVILLE - REVEREND ALVIN TURNER SR. PARK PROPOSED OUTDOOR FITNESS ZONE

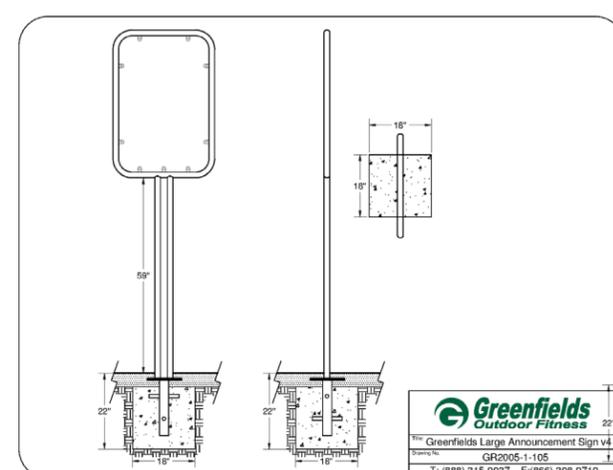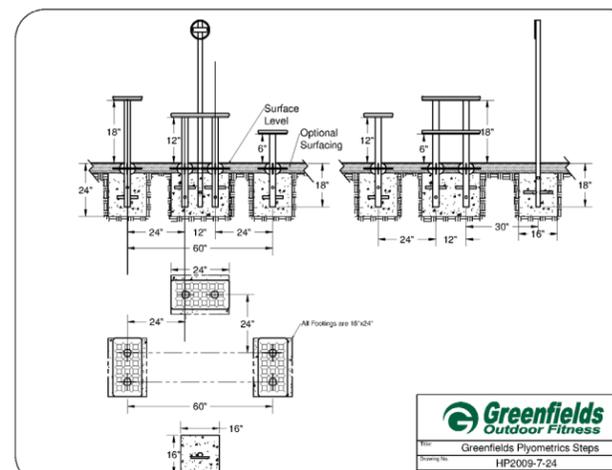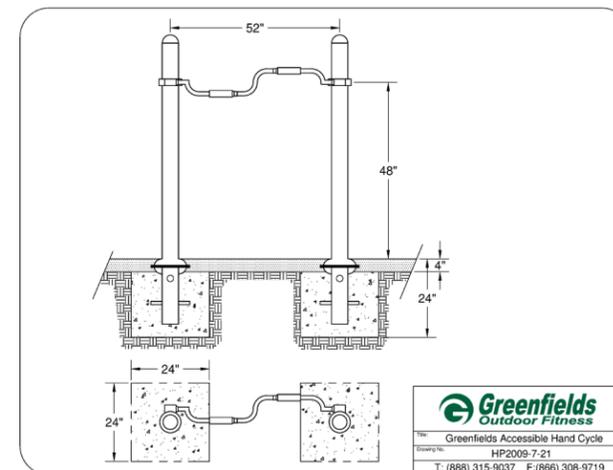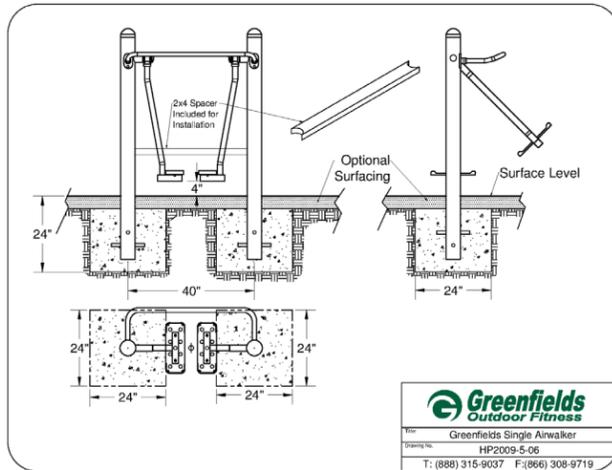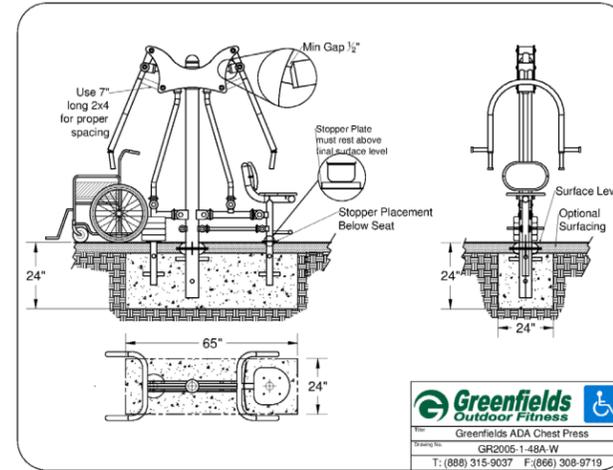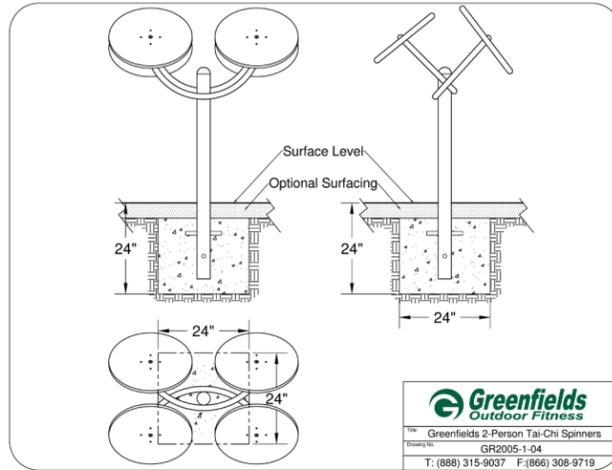



## TAI-CHI SPINNERS


GR2005-1-04

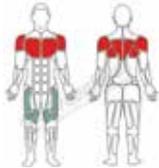

Target muscles

Secondary muscles

- Strengthens shoulders
- Can help improve wrist agility
- Can be used by two people simultaneously

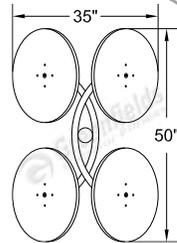

VIEW THE  
VIDEO




[greenfieldsfitness.com/tai-chi-spinner-video.html](http://greenfieldsfitness.com/tai-chi-spinner-video.html)



## TWO-PERSON ACCESSIBLE CHEST PRESS


GR2005-1-48A-W

U.S. Patent 9,079,069 B1

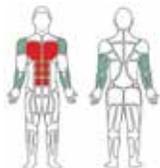

Target muscles  
Secondary muscles

Strengthens chest, shoulders,  
upper and mid abs, forearms  
and triceps

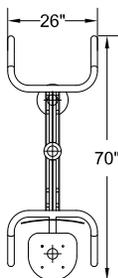

[greenfieldsfitness.com/accessible-chest-press-video.html](http://greenfieldsfitness.com/accessible-chest-press-video.html)




**VIEW  
THE  
VIDEO**




*Wheelchair-accessible side can also be  
used by able-bodied individuals!*



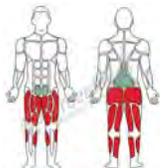

Target muscles  
Secondary muscles

- Strengthens leg muscles
- Improves cardiovascular endurance

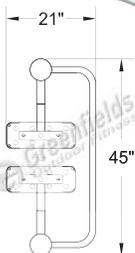

VIEW THE  
VIDEO



**The Greenfields Advantage - this unit incorporates SafeStop technology for a workout that's smooth and hazard-free**


[greenfieldsfitness.com/single-air-walker-video.html](http://greenfieldsfitness.com/single-air-walker-video.html)

## SINGLE AIR WALKER HP2009-5-06

Equipped with **SafeStop**




## WHEELCHAIR ACCESSIBLE HAND CYCLE HP2009-7-21

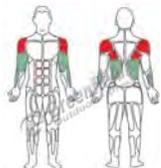

Target muscles  
Secondary muscles

- Strengthens shoulder muscles
- Wheelchair accessible

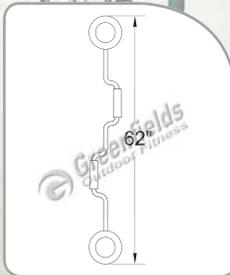


VIEW THE  
VIDEO




[greenfieldsfitness.com/wheelchair-level-hand-cycle-video.html](http://greenfieldsfitness.com/wheelchair-level-hand-cycle-video.html)



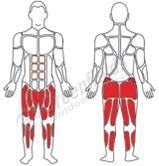

Target muscles  
Secondary muscles


- Develops posture control
- Improves cardiovascular endurance

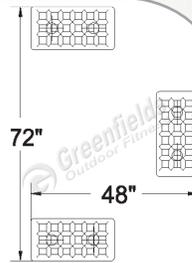

VIEW THE  
VIDEO



[greenfieldsfitness.com/plyometrics-steps-video.html](http://greenfieldsfitness.com/plyometrics-steps-video.html)

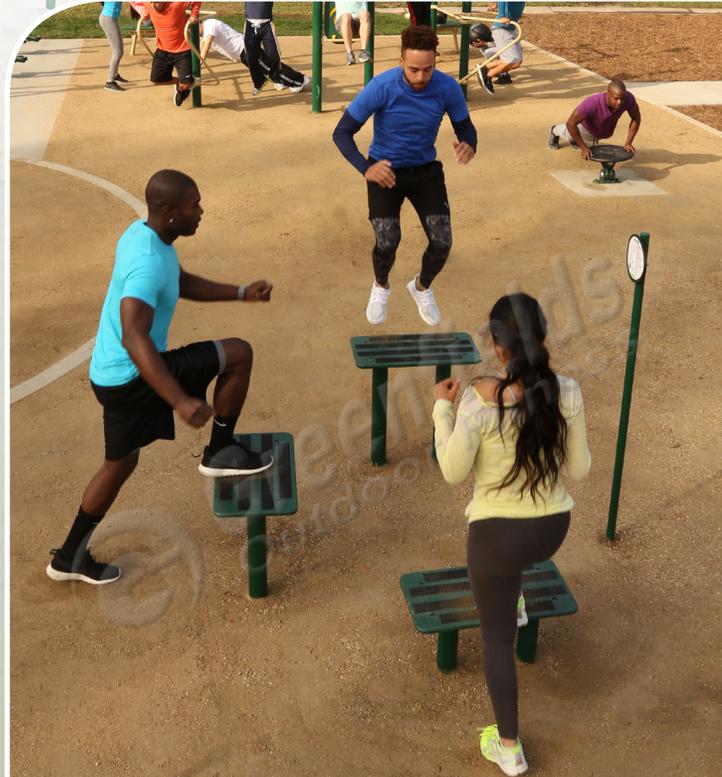



**Kraftsman Commercial Playgrounds & Water Parks**

## **Kraftsman Commercial Playgrounds & Water Parks**

Kraftsman Commercial Playgrounds & Water Parks is a successful family owned and operated business with over 33 years of experience providing recreational solutions in Texas, Louisiana and Oklahoma. Our customers and their clients are Kraftsman's #1 concern when designing, constructing and/or supplying recreational facilities and products. We pride ourselves in providing professional service and attention during all phases of a project-planning assistance, turnkey construction, and service after completion of the project.

Kraftsman represents and installs several lines of high quality playground and park equipment. Our product line includes traditional and nontraditional play structures for all age groups; safety surfacing; park amenities such as tables, benches, and litter receptacles; fitness and sports equipment; park shelters and pavilions; shade canopies; sports equipment; skate ramps and rails; water slides and SplashParks. We are your complete park equipment and service solution.

### **HISTORY**

- 1981 - Kraftsman Playground and Park Equipment started by Michelle & Mark Soderberg as a retail sales and manufacturer of residential wood playgrounds.
- 1983 – Commercial sales added.
- 1986 - Incorporated as Playkraft, Inc. dba Kraftsman Playground & Park Equipment, 100% ownership by Michelle Soderberg.
- 1996 - Discontinued manufacturing and focused on acting as a manufacturer's representative and providing installation service for commercial playgrounds and park equipment.
- 2002 - Introduced Water Parks (SplashParks). SplashParks are a popular and proven way to utilize public recreation facilities, either as an alternative to pools or as a companion to a pool area.
- 2007 - Business reorganized as Kraftsman LP (dba Kraftsman Commercial Playgrounds and WaterParks), as a partnership for continuation of and replacement for Playkraft, Inc.
  - Michelle Soderberg - 60% ownership
  - Mark Soderberg - 39% ownership
  - KPPE, LLC, general partner - 1% ownership
  - Playkraft Inc. is an active Texas corporation, but has no ongoing sales or distribution activities
- 2013 – Kraftsman achieved sales of \$10 million.

Kraftsman LP, dba Kraftsman Commercial Playgrounds & Water Park Equipment does not manufacture any equipment but buys all products from leading manufacturers in the market place and offers professional installations.

Kraftsman LP continues Playkraft Inc.'s history of professional installation, design, construction and creation of exciting play and park areas.



## Kraftsman Commercial Playgrounds & Water Parks

### QUALIFICATIONS & RECENT EXPERIENCE

Since 1981, we have worked with thousands of customers from all public and private market sectors –parks & recreation departments, builders and developers, architects, aquatic facility designers, apartments, schools, churches, subdivisions, and community associations. Our team or “krew” as we like to call them, have completed large and involved projects for playground equipment, park construction, and SplashParks.

- Sales and installations of over 350 successful SplashParks and aquatic centers in Texas and neighboring states.
- Construction and/or remodeling of architectural fountains.
- Construction and/or remodeling of commercial swimming pools.
- General contracting for complete park construction.
- Sales and installations of:
  - Multi lines of top quality traditional and nontraditional playground products and outdoor recreational park equipment.
  - Shade structures for pools, playgrounds, walkways, parking and other custom applications.
  - Park buildings including picnic shelters, pavilions, bridges, awnings and cabins.
  - Outdoor fitness equipment and Sports equipment including basketball goals, soccer goals, backstops, skate ramps and rails, and volleyball systems.
  - Site amenities including tables, benches, bike racks, grills, bleachers and litter receptacles.
  - Safety surfacing including shredded wood fiber, rubber surfacing, plastic curbing and ADA ramps.

### OUR KREW

CEO:	<i>Michelle Soderberg</i>
General Manager:	<i>Mark Soderberg (AFO)</i>
Construction Manager:	<i>Korey Soderberg (AFO, CPSI)</i>
Technology Manager:	<i>Kris Soderberg (CPSI)</i>
Accounting Manager:	<i>Jim O’Neill CPA</i>

### SUPPORT KREW

Five full time office support staff to assist sales, construction and installation.

### SALES KREW

Seven full time sales people covering all of Texas, Louisiana and Oklahoma.

### DESIGN KREW

Three full time CAD designers. In addition, our quality vendors offer design services.

### INSTALLATION KREW

Competent, experienced krew knowledgeable in safe installation practices.

### WAREHOUSING CAPABILITIES

Kraftsman owns and maintains a warehouse over 10,000 square feet in size. This facility enables the reception and storage of products to eliminate the need to handle these functions at the jobsite. Inventory necessary for most service and repairs is also maintained at this warehouse.



**Kraftsman Commercial Playgrounds & Water Parks**

#### **CERTIFICATIONS FROM**

*AFO (Aquatic Facility Operator)*  
*CPSI (Certified Playground Safety Inspector)*  
*NPSI (National Playground Safety Institute)*  
*NPCA (National Playground Contractors Association)*  
*Water Odyssey™ by the Fountain People (equipment manufacturer)*  
*Kraftsman Commercial Playgrounds and Water Parks*

#### **AFFILIATIONS**

*Association of Water Board Directors - Texas (AWBD)*  
*Community Association Institutes (CAI): Houston, Dallas, Austin, San Antonio*  
*National Association for the Education of Young Children - Texas (NAEYC)*  
*National Recreation and Park Society (NRPA)*  
*National Playground Contractors Association (NPCA)*  
*Texas Apartment Association (TAA)*  
*Texas Association of School Boards (TASB)*  
*Texas Association of School Business Officials (TASBO)*  
*Texas Chapter American Society of Landscape Architects (ASLA)*  
*Texas Elementary Principals & Supervisors Association (TEPSA)*  
*Texas Housing Association (THA)*  
*Texas Municipal League (TML)*  
*Texas Public Pool Council (TPPC)*  
*Texas Recreation and Park Society (TRAPS)*  
*Texas Rural Water Association (TRWA)*  
*Texas Society of Architects (AIA)*

#### **BONDS**

Completion and Payment Bonds are available, and issuable on a per contract basis, dependent on the time frame of the award of contracts and the notice to proceed.

#### **BUSINESS AREAS**

Approximately 50% of Kraftsman's completed work is in SplashParks and Aquatic Centers, and 50% is in park and recreation playground equipment, shelters and shade structures.

#### **TECHNOLOGY**

All offices and Krew are linked together by a single computer network including mobile computers and mobile phones allowing us to provide a unified, streamlined organization to meet all of our clients' needs before, during and after project completion.



## Kraftsman Commercial Playgrounds & Water Parks

### REFERENCES:

Ray Bostick  
Parks & Recreation Department  
City of Longview  
321 Gum St  
Longview, Texas 75601  
903.237.1037

Scott Johnson, Director  
Parks & Recreation Department  
City of Baytown  
2407 Market Street  
Baytown, Texas 77522-0424  
281.420.6599

Dave Melaas, Project Manager  
Parks & Recreation Department  
City of Georgetown  
1101 N College St  
Georgetown, Texas 78627  
512.930.3540

David Schmitz, Assistant Director of Operations  
Parks & Recreation Department  
City of College Station  
1000 Krenek Tap Road  
College Station, Texas 77805  
979.209.5529

Lisa Johnson, Interim Director  
Parks & Recreation Department  
City of Houston  
900 Bagby, 2<sup>nd</sup> Floor  
Houston, Texas 77002  
832.393.8081

Debi Ver Ploeg  
Asst. Director, Children of the Woodlands  
Woodlands United Methodist Church  
2200 Lake Woodlands Drive  
The Woodlands, Texas 77380  
281.297.5908

Gene Faulk, Facility Construction Team  
Parks & Recreation Department  
City of Austin  
200 South Lamar  
Austin, Texas 75704  
512.974.9507

Rod Tweet, Director  
Parks & Recreation Department  
City of Amarillo  
PO Box 1971  
Amarillo, Texas 79105  
806.378.3037

Kevin Mitchell, Director  
Parks & Recreation Department  
City of Grapevine  
501 Shady Brook Drive  
Grapevine, Texas 76051  
817.410.3347

Glen Hackler  
City Manager  
City of Andrews  
111 Logsdon  
Andrews, Texas 79714  
432.523.4820

Gilbert Smith, Superintendent of Parks  
Harris County, Precinct 2  
16003 Lorenzo  
Channelview, Texas 77530  
281.487.2914

Kathleen Ownby  
Executive Director  
SPARK School Park Program  
900 Bagby 2<sup>nd</sup> Floor  
Houston, TX 77002  
832.393.0911



# CERTIFICATE OF LIABILITY INSURANCE

DATE (MM/DD/YYYY)  
10/11/2017

THIS CERTIFICATE IS ISSUED AS A MATTER OF INFORMATION ONLY AND CONFERS NO RIGHTS UPON THE CERTIFICATE HOLDER. THIS CERTIFICATE DOES NOT AFFIRMATIVELY OR NEGATIVELY AMEND, EXTEND OR ALTER THE COVERAGE AFFORDED BY THE POLICIES BELOW. THIS CERTIFICATE OF INSURANCE DOES NOT CONSTITUTE A CONTRACT BETWEEN THE ISSUING INSURER(S), AUTHORIZED REPRESENTATIVE OR PRODUCER, AND THE CERTIFICATE HOLDER.

**IMPORTANT:** If the certificate holder is an ADDITIONAL INSURED, the policy(ies) must have ADDITIONAL INSURED provisions or be endorsed. If SUBROGATION IS WAIVED, subject to the terms and conditions of the policy, certain policies may require an endorsement. A statement on this certificate does not confer rights to the certificate holder in lieu of such endorsement(s).

<b>PRODUCER</b> Brady, Chapman, Holland & Associates 10055 West Gulf Bank Houston TX 77040	<b>CONTACT NAME:</b> PHONE (A/C, No, Ext): 713-688-1500 E-MAIL ADDRESS: ecerts@bch-insurance.com FAX (A/C, No):													
	<table border="1"> <thead> <tr> <th>INSURER(S) AFFORDING COVERAGE</th> <th>NAIC #</th> </tr> </thead> <tbody> <tr> <td>INSURER A : Mid-Continent Casualty Co.</td> <td>23418</td> </tr> <tr> <td>INSURER B : Texas Mutual Insurance Co</td> <td>22945</td> </tr> <tr> <td>INSURER C : Oklahoma Surety Co.</td> <td>23426</td> </tr> <tr> <td>INSURER D : Navigators Specialty Ins. Co. (AmWINS)</td> <td>36056</td> </tr> <tr> <td>INSURER E :</td> <td></td> </tr> <tr> <td>INSURER F :</td> <td></td> </tr> </tbody> </table>	INSURER(S) AFFORDING COVERAGE	NAIC #	INSURER A : Mid-Continent Casualty Co.	23418	INSURER B : Texas Mutual Insurance Co	22945	INSURER C : Oklahoma Surety Co.	23426	INSURER D : Navigators Specialty Ins. Co. (AmWINS)	36056	INSURER E :		INSURER F :
INSURER(S) AFFORDING COVERAGE	NAIC #													
INSURER A : Mid-Continent Casualty Co.	23418													
INSURER B : Texas Mutual Insurance Co	22945													
INSURER C : Oklahoma Surety Co.	23426													
INSURER D : Navigators Specialty Ins. Co. (AmWINS)	36056													
INSURER E :														
INSURER F :														
<b>INSURED</b> Kraftsman, LP Kraftsman Commercial Playgrounds & Water Parks 19535 Haude Road Spring TX 77388														

### COVERAGES

CERTIFICATE NUMBER: 1539571199

REVISION NUMBER:

THIS IS TO CERTIFY THAT THE POLICIES OF INSURANCE LISTED BELOW HAVE BEEN ISSUED TO THE INSURED NAMED ABOVE FOR THE POLICY PERIOD INDICATED. NOTWITHSTANDING ANY REQUIREMENT, TERM OR CONDITION OF ANY CONTRACT OR OTHER DOCUMENT WITH RESPECT TO WHICH THIS CERTIFICATE MAY BE ISSUED OR MAY PERTAIN, THE INSURANCE AFFORDED BY THE POLICIES DESCRIBED HEREIN IS SUBJECT TO ALL THE TERMS, EXCLUSIONS AND CONDITIONS OF SUCH POLICIES. LIMITS SHOWN MAY HAVE BEEN REDUCED BY PAID CLAIMS.


INSR LTR	TYPE OF INSURANCE	ADDL INSD	SUBR WVD	POLICY NUMBER	POLICY EFF (MM/DD/YYYY)	POLICY EXP (MM/DD/YYYY)	LIMITS
C	<b>COMMERCIAL GENERAL LIABILITY</b> <input type="checkbox"/> CLAIMS-MADE <input checked="" type="checkbox"/> OCCUR <input checked="" type="checkbox"/> 1,000 Deductible GEN'L AGGREGATE LIMIT APPLIES PER: <input type="checkbox"/> POLICY <input checked="" type="checkbox"/> PRO-JECT <input type="checkbox"/> LOC <input type="checkbox"/> OTHER:	Y	Y	06GL000984159	10/11/2017	10/11/2018	EACH OCCURRENCE \$1,000,000 DAMAGE TO RENTED PREMISES (Ea occurrence) \$100,000 MED EXP (Any one person) \$Excluded PERSONAL & ADV INJURY \$1,000,000 GENERAL AGGREGATE \$2,000,000 PRODUCTS - COMP/OP AGG \$2,000,000 \$
C	<b>AUTOMOBILE LIABILITY</b> <input checked="" type="checkbox"/> ANY AUTO <input type="checkbox"/> OWNED AUTOS ONLY <input type="checkbox"/> SCHEDULED AUTOS <input checked="" type="checkbox"/> HIRED AUTOS ONLY <input checked="" type="checkbox"/> NON-OWNED AUTOS ONLY	Y	Y	06CA002822273	10/11/2017	10/11/2018	COMBINED SINGLE LIMIT (Ea accident) \$1,000,000 BODILY INJURY (Per person) \$ BODILY INJURY (Per accident) \$ PROPERTY DAMAGE (Per accident) \$ \$
D	<b>UMBRELLA LIAB</b> <input checked="" type="checkbox"/> OCCUR <b>EXCESS LIAB</b> <input checked="" type="checkbox"/> CLAIMS-MADE DED <input checked="" type="checkbox"/> RETENTION \$0			HO17EXC784378IC	10/11/2017	10/11/2018	EACH OCCURRENCE \$3,000,000 AGGREGATE \$3,000,000 \$
B	<b>WORKERS COMPENSATION AND EMPLOYERS' LIABILITY</b> ANY PROPRIETOR/PARTNER/EXECUTIVE OFFICER/MEMBER EXCLUDED? (Mandatory in NH) If yes, describe under DESCRIPTION OF OPERATIONS below	Y/N Y	N/A	TSF0010060303	10/11/2017	10/11/2018	<input checked="" type="checkbox"/> PER STATUTE <input type="checkbox"/> OTH-ER E.L. EACH ACCIDENT \$1,000,000 E.L. DISEASE - EA EMPLOYEE \$1,000,000 E.L. DISEASE - POLICY LIMIT \$1,000,000
A	Rented & Leased Equipment			04CIM000001721	10/11/2017	10/11/2018	\$300,000 Per Item \$300,000 Per Loss Deductibles \$2,500

### DESCRIPTION OF OPERATIONS / LOCATIONS / VEHICLES (ACORD 101, Additional Remarks Schedule, may be attached if more space is required)

The General Liability Policy includes additional insured per form ML1215(04/13) and automobile policy per form MA2004(10/13) with a waiver of subrogation on the general liability policy per form ML1080(07/11), automobile policy per form MA2003(10/13) and workers compensation policy per form WC420304B(6/14).

### CERTIFICATE HOLDER

### CANCELLATION

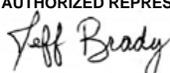*For Insurance Verification . . .	SHOULD ANY OF THE ABOVE DESCRIBED POLICIES BE CANCELLED BEFORE THE EXPIRATION DATE THEREOF, NOTICE WILL BE DELIVERED IN ACCORDANCE WITH THE POLICY PROVISIONS.  AUTHORIZED REPRESENTATIVE 
--------------------------------------------	---



**Kraftsman Commercial Playgrounds & Water Parks**

## INSTALLATION WARRANTY

Kraftsman Commercial Playgrounds and Water Parks warrants that its installation will conform in kind and quality to the specifications set forth in the proposal, and will be free of defects in installation materials; under normal use and service for the period set forth below:

**1 year warranty on installation.**

**1 year warranty on underground materials used in the course of installation.**

***All warranties start on the date of the Seller's invoice.*** Kraftsman Commercial Playgrounds and Water Parks shall repair or replace the defective part or parts used in the course of installation. All removal and installation required by Kraftsman Commercial Playgrounds and Water Parks to perform non-warranty repairs or replacement on others equipment shall be the responsibility of the purchaser.

The warranty stated above is valid only if the structures and/or equipment erected and/or installed in conformance with other vendors installation and assembly instructions are maintained according to the maintenance procedures furnished by other vendors; have been subjected to normal use for the purpose for which the products were designed; have not been subjected to misuse, negligence, vandalism, or accident; have not been subjected to addition or substitution of parts; and have not been modified, altered, or repaired by other persons other than Seller or Seller's designees in any respect which, in the judgment of the Seller, affects the condition or operation of the installed structures and or components.

**To make a claim, please send your written statement of claim, along with the project name to:**

Kraftsman Commercial Playgrounds and Water Parks  
19535 Haude Rd.  
Spring, TX 77388  
or you may fax us at 281-353-2265

To contact Kraftsman with any questions or comments with regards to this warranty, **call 281-353-9599.**

Playgrounds

BY SUPERIOR RECREATIONAL PRODUCTS




# • GENERAL PRODUCT • Specifications



# General Product Specifications

At Superior Playgrounds, we only use quality playground materials — whether purchasing a steel or recycled structure. Manufactured at our west Georgia manufacturing facility, our playgrounds are proudly made in the USA. You can trust our playgrounds are built to last and will provide fun for years to come.

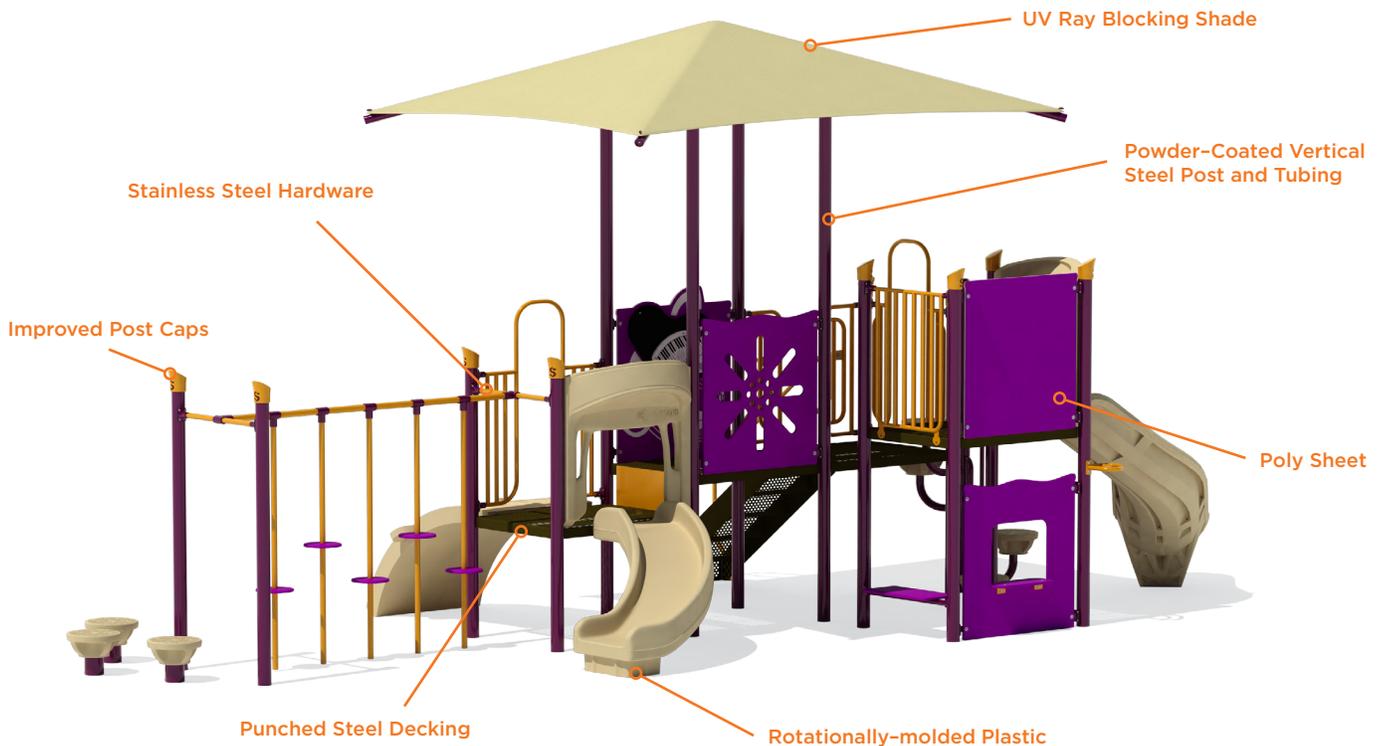

## 3.5" Commercial Playground Series

- 3.5" O.D. vertical posts
- 36" deck grid / 46.5" deck grid
- 24" diameter plastic / 30" diameter plastic

## 5" Commercial Playground Series

- 5" O.D. vertical posts
- 48" deck grid
- 30" diameter plastic

## Vertical Posts (Round Steel Tubing)

- 13 gauge galvanized steel (3.5" Series)
- 11 gauge galvanized steel (5" Series)
- 11 gauge galvanized steel (shade verticals)
- 50,000 PSI yield strength (ASTM E-8)
- 55,000 PSI tensile strength (ASTM E-8)
- Triple Flo-Coated corrosion protection - interior and exterior (ASTM B-117)
- Contains a minimum of 30% recycled steel and is 95%-98% recyclable
- Manufactured per ASTM A570

## Vertical Posts (R3 Recycled Plastic)

- 6"x6" posts made of HDPE
- Molded in one piece
- UV additives to prevent deterioration from UV light
- Made of 100% recycled material (post-industrial and post-consumer) excluding additives and colorants
- Will not rot, split, crack or splinter for a minimum of 50 years
- Resistant to termites, marine borers, salt spray, oil and fungus



### Tubing

- Contains a minimum of 30% recycled steel and is 95%-98% recyclable
- Triple Flo-Coated corrosion protection (interior and exterior)
- Interior and exterior corrosion resistance (ASTM B-117)
- Manufactured per ASTM A570
- 50,000 PSI yield strength (ASTM E-8)
- 55,000 PSI tensile strength (ASTM E-8)

1.25" O.D. Round	14 gauge galvanized steel
1.66" O.D. Round	13 gauge galvanized steel
1.90" O.D. Round	11 gauge galvanized steel
2.375" O.D. Round	3 gauge galvanized steel / 9 gauge steel (Bi-pod/Tri-pod top bar/ Superior Shape frame)
3.5" O.D. Round	13 gauge galvanized steel (3.5" Series)
4" O.D. Square	11 gauge galvanized steel
5" O.D. Round	11 gauge galvanized steel (5" Series)



### POST CAPS

- Aluminum alloy (ZL101) aluminum series of tertiary alloys
- Tested using GB/T 1173-1995 (equivalent to ANSI 365.0 specified in ASTM B26/B26M)
- Less than 40ppm of lead per IEC 62321:2008 Ed. 1 and US EPA 3050B: 1996
- Powder coat finish

### C-LINE FITTINGS

- Aluminum alloy (ZL101, GB/T 1173-1995) aluminum series of tertiary alloys
- Less than 40ppm of lead per IEC 62321:2008 Ed. 1 and US EPA 3050B: 1996
- Mounts to vertical post with gasket and four 0.25"x1" self-tapping screws with patch
- Powder coat finish

### SEALING GASKET

- Neoprene rubber
- 60 +/- 5 durometer hardness



### HARDWARE

- Made from stainless steel or corrosion-resistant coated steel
- Conforms to ANSI/ASCE-8-90 (stainless steel)
- Passed 100 hour salt test (corrosion-resistant coated steel)
- Security patch to insure screw locks into vertical pipe (where applicable)
- Most hardware is tamper resistant

### R3 RECYCLED PLASTIC COMPONENTS

- Made of HDPE
- Molded in one piece
- UV additives to prevent deterioration from UV light
- Made of 100% recycled material (post-industrial and post-consumer) excluding additives and colorants
- Will not rot, split, crack or splinter for a minimum of 25 years
- Resistant to termites, marine borers, salt spray, oil and fungus




### Roto-molded Plastics

- 1st quality linear low density Polyethylene (LDPE)
- Rotational molded with mold-in graphics (where applicable)
- 0.375" wall thickness
- 2,550 psi tensile strength (ASTM D638)
- Melt index per ASTM D1238
- Density per ASTM D4883
- Peak crystallization temperature per ASTM D3418
- Flexural modulus per ASTM D790 Procedure B
- Deflection temperature under load per ASTM D648
- Environmental stress crack resistance, F50 per ASTM D1693 Condition A
- UV stabilized / UV 8 Rating (tested per ASTM G155 cycle 1 guidelines)
- Anti-static inhibitors



### Poly Sheet

- 0.75" high density polyethylene sheeting (HDPE)
- Tested in accordance with ASTM D1928 Procedure C
- Density per ASTM D1505
- Melt Index per ASTM D1238
- Tensile Strength and Ultimate Elongation per ASTM D638 Type 4
- Brittleness temperature per ASTM D746
- Flexural modulus per ASTM D790
- Coefficient of linear thermal expansion per ASTM E831
- Textured, matte finish
- UV stabilized
- UL 94 HB fire rating
- Stain and graffiti resistant and will not delaminate, splinter or crack

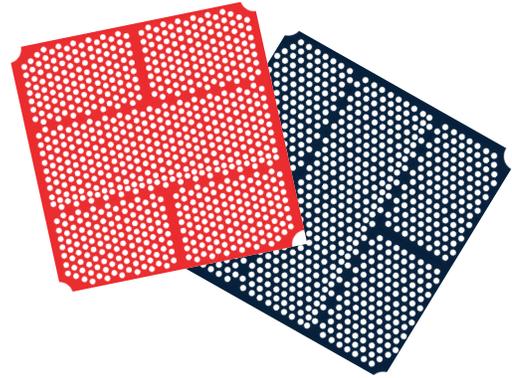

### Punched Steel Items

#### Decks, Platforms, Ramps, Bridges, Transfer Stations, Stairs, and Steps

- 12 gauge galvaneal steel body
- Formed sides with welded reinforcements (stairs have welded stringers)
- 0.625"x1" diameter slots after coating
- Decks for recycled structures have a plank pattern 5.625" wide with 0.3125" spacing after coating
- Plastisol coating
- Lead-free per 16 CFR Part 1303

#### Powder Coat

- Initially blasted to a 'white' condition to remove all surface rust and oil, our steel frames are coated electrostatically with an Epoxy TGIC Powder Coating Zinc-Rich Primer. Superior's primer has been tested salt spray tested for over 4,000 hours to insure quality. After the primer application, Superior applies the Super durable Polyester TGIC powder coating electrostatically. After the application of the final coat, a total of 6 mils of finished Powder Coating has been applied, which is backed by 5,000 hours of testing (ASTM Method B117).
- The Limited Warranty for Powder Coating provides for the following after a five year exposure period when applied according to the recommendations listed on the product's technical data sheet and appropriate surface preparation has been utilized.
- The coatings shall retain their original color with a  $\Delta E$  of < 7.5 units for high chroma colors, (yellows, reds, oranges, etc.) and a  $\Delta E$  of < 5.0 units for low chroma colors, when tested in accordance with ASTM D 2244.
- The coating shall retain a minimum of 50% of its original gloss level after washing, when tested in accordance with ASTM D 523.
- The coating shall exhibit chalking no worse than a numerical rating of 6, when evaluated in accordance with ASTM D 659-80.

# Quality, Standards And Guidelines



## American Society for Testing and Materials

The American Society for Testing and Materials is an independent and world renowned developer of technical standards utilized in testing a multitude of products. ASTM's F15.29 committee, met consistently for over a decade in the continual development of the F1487 Standard Consumer Safety Performance Specifications for Playground Equipment for Public Use. The current version is F1487-11, published in 2011.



## Access Board (ADAAG)

Guidance Available on Play Area Guidelines: <http://www.access-board.gov/news/playguide.htm>

Access Board (The United States Architectural and Transportation Barriers Compliance Board) has completed Accessibility Guidelines for Play Facilities as set forth in the Americans with Disabilities Act of 1990. The Final Report of the Regulatory Negotiation Committee is available via the Internet.



IPEMA™

In the interest of playground safety, the International Play Equipment Manufacturers Association (IPEMA) provides a Third Party Certification Service whereby a designated independent laboratory, TÜV SÜD America Inc., (TÜV), validates an equipment manufacturer's certification of conformance to the ASTM F1487 Standard Consumer Safety Performance Specification for Playground Equipment for Public Use, except sections 7.1.1, 10 & 12.6.1; to CAN/CSA Z614 Children's Playspaces and Equipment, except clauses 9.8, 10 and 11; or both. A list of current validated products may be viewed at [www.ipema.org](http://www.ipema.org).



## U.S. Consumer Safety Product Commission

Handbook for Public Playground Safety: <http://www.cpsc.gov/cpscpub/pubs/325.pdf>

# Superior Warranty

## Our warranty guarantees years of unlimited fun!

- **Lifetime\*** warranty on steel posts, all stainless steel hardware, component clamps and aluminum post caps
- **25 Year** Limited warranty on recycled posts
- **15 Year** Limited warranty on pipes, rungs, loops and rails, roto-molded plastics, HDPE plastic sheets, punched steel decks
- **10 Year** Limited warranty on Shade fabric
- **5 Year** Limited warranty on Site Amenities, cables and nets
- **3 Year** Limited warranty on "The Original KidsCenter™"
- **1 Year** Limited warranty on moving parts, materials not covered above & water slides

\* For the purpose of this warranty, lifetime encompasses no specific term of years, but rather that seller warrants to its original customer for as long as the original customer owns the product and uses the product for its intended purpose that the product and all parts will be free from defects in materials and manufacturing workmanship. This warranty does not cover damage caused by vandalism, misuse or abuse, altered or modified parts, or cosmetic damage such as scratches, dents, or fading or weathering and normal wear and tear. This warranty is valid only if the structures are installed in conformity with instructions provided by Superior Recreational Products using approved Superior Recreational Products parts. Superior Recreational Products will deliver the repaired or replacement part or parts to the site free of charge, but will not be responsible for labor or the labor costs of replacement. Warranty claims must be filed within the applicable warranty period and accompanied by a sales order or invoice number.

## **MAINTENANCE & WARRANTY for Greenfields Line of Products**

### **Equipment Maintenance Guidelines**

Greenfields' equipment uses sealed bearings and is galvanized and powder coated in order to withstand the harshest environments. Therefore, maintenance requirements for our equipment are minimal. If nuts, bolts or screws should come loose, thread lock can be applied to prevent future instances. No other maintenance issues should arise; however, if in the event a problem does occur, Greenfields maintenance can be reached at 888-315-9037 x105. It is recommended to provide photos (if possible) to expedite handling of the issue.

### **Greenfields Warranty Information**

Greenfields warrants its products to be free from defect in materials and workmanship during normal use and installation and in accordance with our published specifications.

Further warrants as follows:

- Limited 10-year warranty on steel posts, welds, bars, and metal accessories.
- Limited 5-year warranty on bearings and steel pins.
- Limited 2-year warranty on molded fiberglass seats, plastics, clamps, and rubber parts.
- Limited 1-year warranty on hydraulic pistons and all KickBox stands.

This warranty is valid only if:

- The equipment is erected in conformity with the installation instructions and specifications furnished by Greenfields.
- The equipment has not been subject to vandalism, misuse, neglect, or accident.
- The equipment has NOT been modified or altered by anyone other than Greenfields authorized personnel and/or its designers in any respect.

This warranty does not cover cosmetic items such as: scratches, dents, marring, fading, discoloring, weathering, powder coating, wear and tear or normal level of rusting.

Upon written notification to Greenfields of a product's failure to conform to any of the aforementioned warranties during the applicable warranty period, Greenfields shall correct such failure/nonconformity by repairing the defective part(s) or providing replacement part(s) within 60 calendar days of receipt of the notification.

Greenfields shall ship the required replacement part(s) to the site free of charge, but will not be responsible for providing labor or the cost of labor for removing defective part(s) or installing replacement part(s). Greenfields will warranty the replacement part(s) for the remainder of the original warranty period.

Furthermore, no representation, oral or written, of any individual may be substituted for this exclusive limited warranty.

To the extent permitted by law, Greenfields shall not be liable for any direct, indirect, special incidental or consequential damages, which are expressly excluded from this sale.

To make claims under the terms of this warranty, please send the buyer's written statement of claim, along with a copy of the original invoice, any maintenance records, and supporting photographs to:

- Greenfields' local representative
- Directly to Greenfields via e-mail: [info@greenfieldsfitness.com](mailto:info@greenfieldsfitness.com)
- Directly to Greenfields via fax: 866-308-9719

### Other product information

- Greenfields will continue to develop the equipment and therefore reserve the right to change the design specifications without notice.
- The equipment is designed for frequent use by individuals weighing up to 300 pounds.
- The equipment is NOT intended to be used by individuals younger than 13 years of age (i.e. use of this fitness equipment is for anyone older than 13 years of age).

### Installation

Greenfields equipment is constructed from heavy steel pipes and is subject to heavy forces and torques when in use. Extra care must be taken to ensure that the equipment is securely installed so that it can be safely enjoyed for years to come.

There are two methods of installation for the equipment:

1. Permanent in-ground installation in which the equipment post extensions are placed in concrete footings.
2. Surface mount installation with posts bolted to concrete slab a minimum of 5" thick.

Greenfields recommends hiring a licensed installation company to ensure that the equipment is installed correctly and according to Greenfields' specifications.

This adult outdoor fitness equipment not intended for use by children under 13 years of age. Adult outdoor fitness equipment is not covered by ASTM F 1487 and there are no current standards for adult outdoor fitness equipment. Greenfields makes every effort to provide safe and durable products and will constantly seek ways to improve its products.

Fall Surfacing - Impact attenuating fall surfacing is not required for adult outdoor fitness equipment but for ADA/ABA compliance the route of travel must be a firm and stable surface. Grass is not considered an accessible surface. Recommended surfacing materials are decomposed granite, concrete, bonded rubber or poured-in-place surfacing. Engineered wood fiber should not be used with this equipment. **Please be advised that the use of decomposed granite is known to increase the normal wear and tear of all footrests.**

