

## Tank Reservoir Elevation - LOGO 1

Planar measurements of graphics.

Tank measurements shown are based on a typical 1.5M gallon CET.

Contractor to verify all measurements prior to final approvals and production.

Quantity: (1) side.

NORTH

Exact orientation to be determined / verified in the field by owner / engineer.

### VERIFY COLORS




Tnemec  
F700R0468  
266c It's Purple



Tnemec  
F700B4874  
265c Purple



Tnemec 700-W0511  
Vestal White 00WH

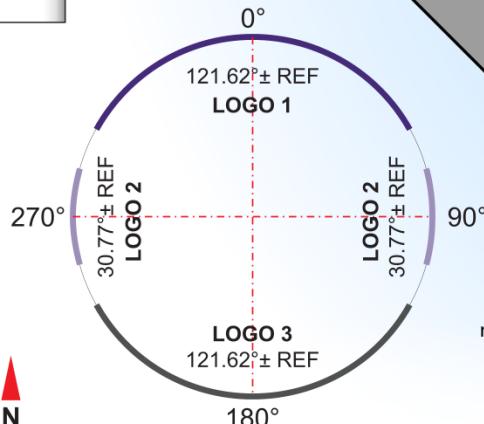

**Tim Donovan | Owner**  
106 Mission Ct STE 1201  
Franklin, TN 37067  
615.473.0272 tel  
888.492.1831 fax  
Tim@TankLOGOS.com

**Client:** Birkhoff, Hendricks & Carter LLP  
**Design:** East Lewisville TX Lady of the Lake Blvd 1.5MG CET AO  
**Revision Date:** 08-28-25  
**First Print Date:** 08-28-25  
**Scale:** 3/32"=1'-0"±

79'-10 3/4"±  
diameter  
circum=251±  
(VERIFY)

84'-10 1/4"±  
(arc length)(nts)  
121.62°± REF

Logo shown conforming around tank's curved surface.

121.62°± REF



(VERIFY)

roof

32'-1 7/8"±  
(VERIFY)

center of tank shell

shell

cone

**FIELD VERIFY TANK SIZING  
PRIOR TO FINAL APPROVAL  
AND PRODUCTION.**

**Note:**  
Designs copyright of TankLOGOS.com LLC.  
(LOGO PROPERTY OF OWNER).  
Not for competitor or any other use.  
Patterns must be purchased from TankLOGOS.com LLC.

Please sign copy(s) of this drawing and accompanying estimate if approved and return or fax to begin work.

**Signature** \_\_\_\_\_

**APPROVED**  **DATE** \_\_\_\_\_  
**APPROVED AS NOTED**  **DATE** \_\_\_\_\_  
**REVISE + RESUBMIT**  **DATE** \_\_\_\_\_

Colors shown are close approximations due to uncontrollable variations in output devices, lighting conditions and media viewed on. Refer to color call-outs when specified. All renderings shown are approximate and are provided as a visualization aid. This design is copyright of SignGrafik.com. Any unauthorized use of this drawing without exclusive permission from TankLOGOS.com is prohibited.


## Graphics Elevation - LOGO 1

Planar measurements of graphics.

Tank measurements shown are based on a typical 1.5M gallon CET.

Contractor to verify all measurements prior to final approvals and production.

Quantity: (1) side.  
NORTH  
Exact orientation to be determined / verified in the field by owner / engineer.

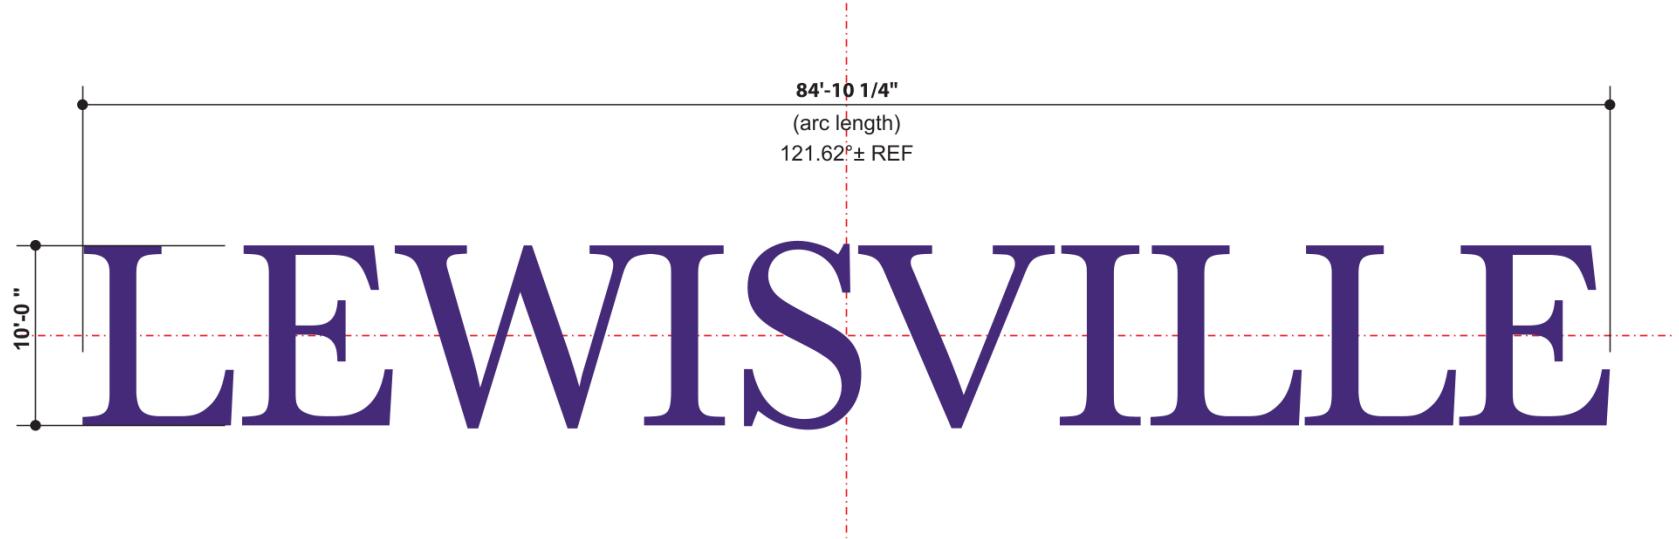

### VERIFY COLORS



Themeec  
F700R0468  
266c It's Purple



Themeec  
F700B4874  
265c Purple



Themeec 700-W0511  
Vestal White 00WH

Note:  
Designs copyright of TankLOGOS.com LLC.  
(LOGO PROPERTY OF OWNER).  
Not for competitor or any other use.  
Patterns must be purchased from TankLOGOS.com LLC.



**Tim Donovan | Owner**  
106 Mission Ct STE 1201  
Franklin, TN 37067  
615.473.0272 tel  
888.492.1831 fax  
Tim@TankLOGOS.com

**Client:** Birkhoff, Hendricks & Carter LLP  
**Design:** East Lewisville TX Lady of the Lake Blvd 1.5MG CET AO  
**Revision Date:**  
**First Print Date:** 08-28-25  
**Scale:** 3/32"=1'-0"±

Please sign copy(s) of this drawing and accompanying estimate if approved and return or fax to begin work.

### Signature

APPROVED  DATE  
APPROVED AS NOTED  DATE  
REVISE + RESUBMIT  DATE

Colors shown are close approximations due to uncontrollable variations in output devices, lighting conditions and media viewed on. Refer to color call-outs when specified. All renderings shown are approximate and are provided as a visualization aid. This design is copyright of SignGrafik.com. Any unauthorized use of this drawing without exclusive permission from TankLOGOS.com is prohibited.

## Tank Reservoir Elevation - LOGO 2

Planar measurements of graphics.

Tank measurements shown are based on a typical 1.5M gallon CET.

Contractor to verify all measurements prior to final approvals and production.

Quantity: (2) sides.  
EAST & WEST  
Exact orientation to be determined / verified in the field by owner / engineer.

### VERIFY COLORS


**Logo 1:** Tnemec F700R0468 266c It's Purple

**Logo 2:** Tnemec F700B4874 265c Purple

**Logo 3:** Tnemec 700-W0511 Vestal White 00WH



**Tim Donovan | Owner**  
106 Mission Ct STE 1201  
Franklin, TN 37067  
615.473.0272 tel  
888.492.1831 fax  
Tim@TankLOGOS.com

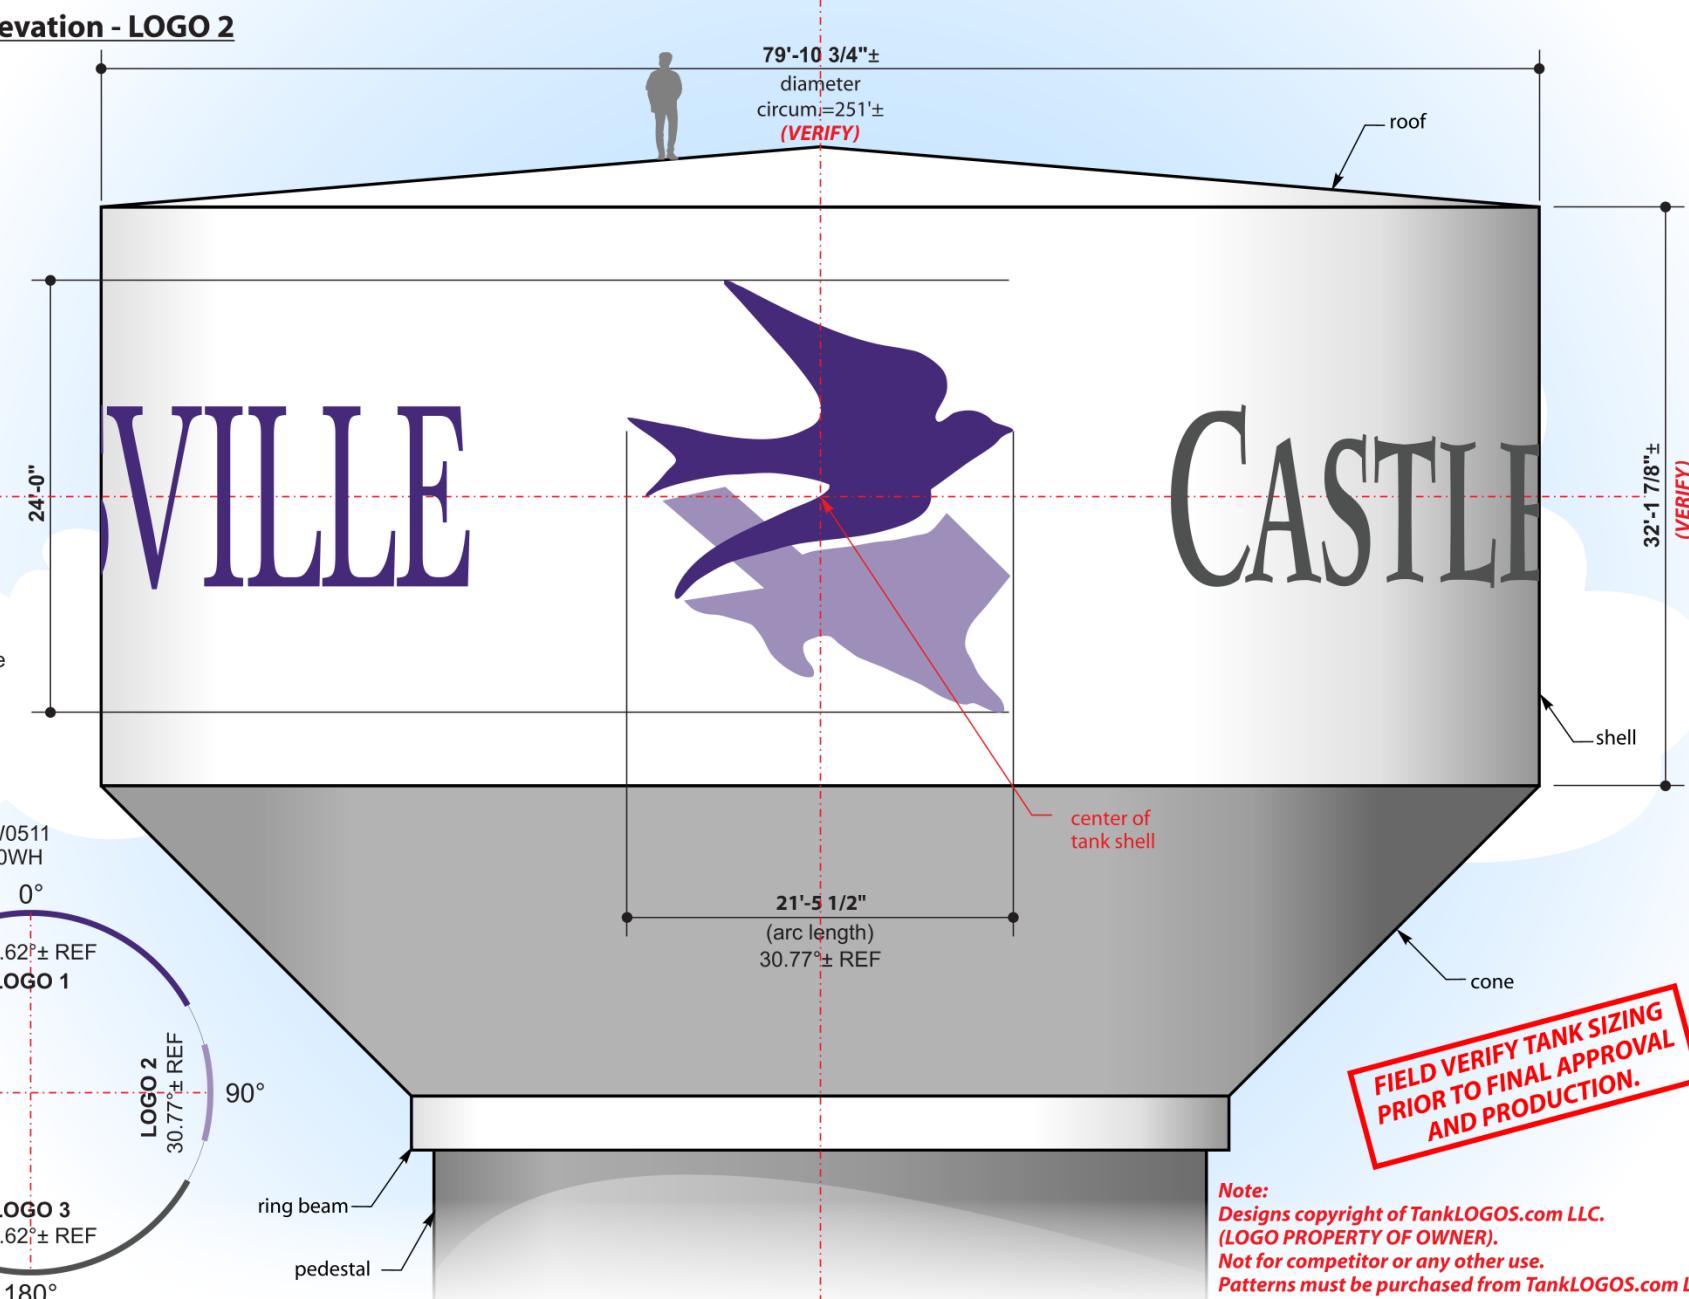

**Client:** Birkhoff, Hendricks & Carter LLP  
**Design:** East Lewisville TX Lady of the Lake Blvd 1.5MG CET AO  
**Revision Date:** 08-28-25  
**First Print Date:** 08-28-25  
**Scale:** 3/32" = 1'-0" ±

Please sign copy(s) of this drawing and accompanying estimate if approved and return or fax to begin work.  
**Signature** \_\_\_\_\_  
**APPROVED**  **DATE** \_\_\_\_\_  
**APPROVED AS NOTED**  **DATE** \_\_\_\_\_  
**REVISE + RESUBMIT**  **DATE** \_\_\_\_\_

Colors shown are close approximations due to uncontrollable variations in output devices, lighting conditions and media viewed on. Refer to color call-outs when specified. All renderings shown are approximate and are provided as a visualization aid. This design is copyright of SignGrafik.com. Any unauthorized use of this drawing without exclusive permission from TankLOGOS.com is prohibited.

## Tank Reservoir Elevation - LOGO 3


Planar measurements of graphics.

Tank measurements shown are based on a typical 1.5M gallon CET.

Contractor to verify all measurements prior to final approvals and production.

Quantity: (1) side.  
SOUTH

Exact orientation to be determined / verified in the field by owner / engineer.

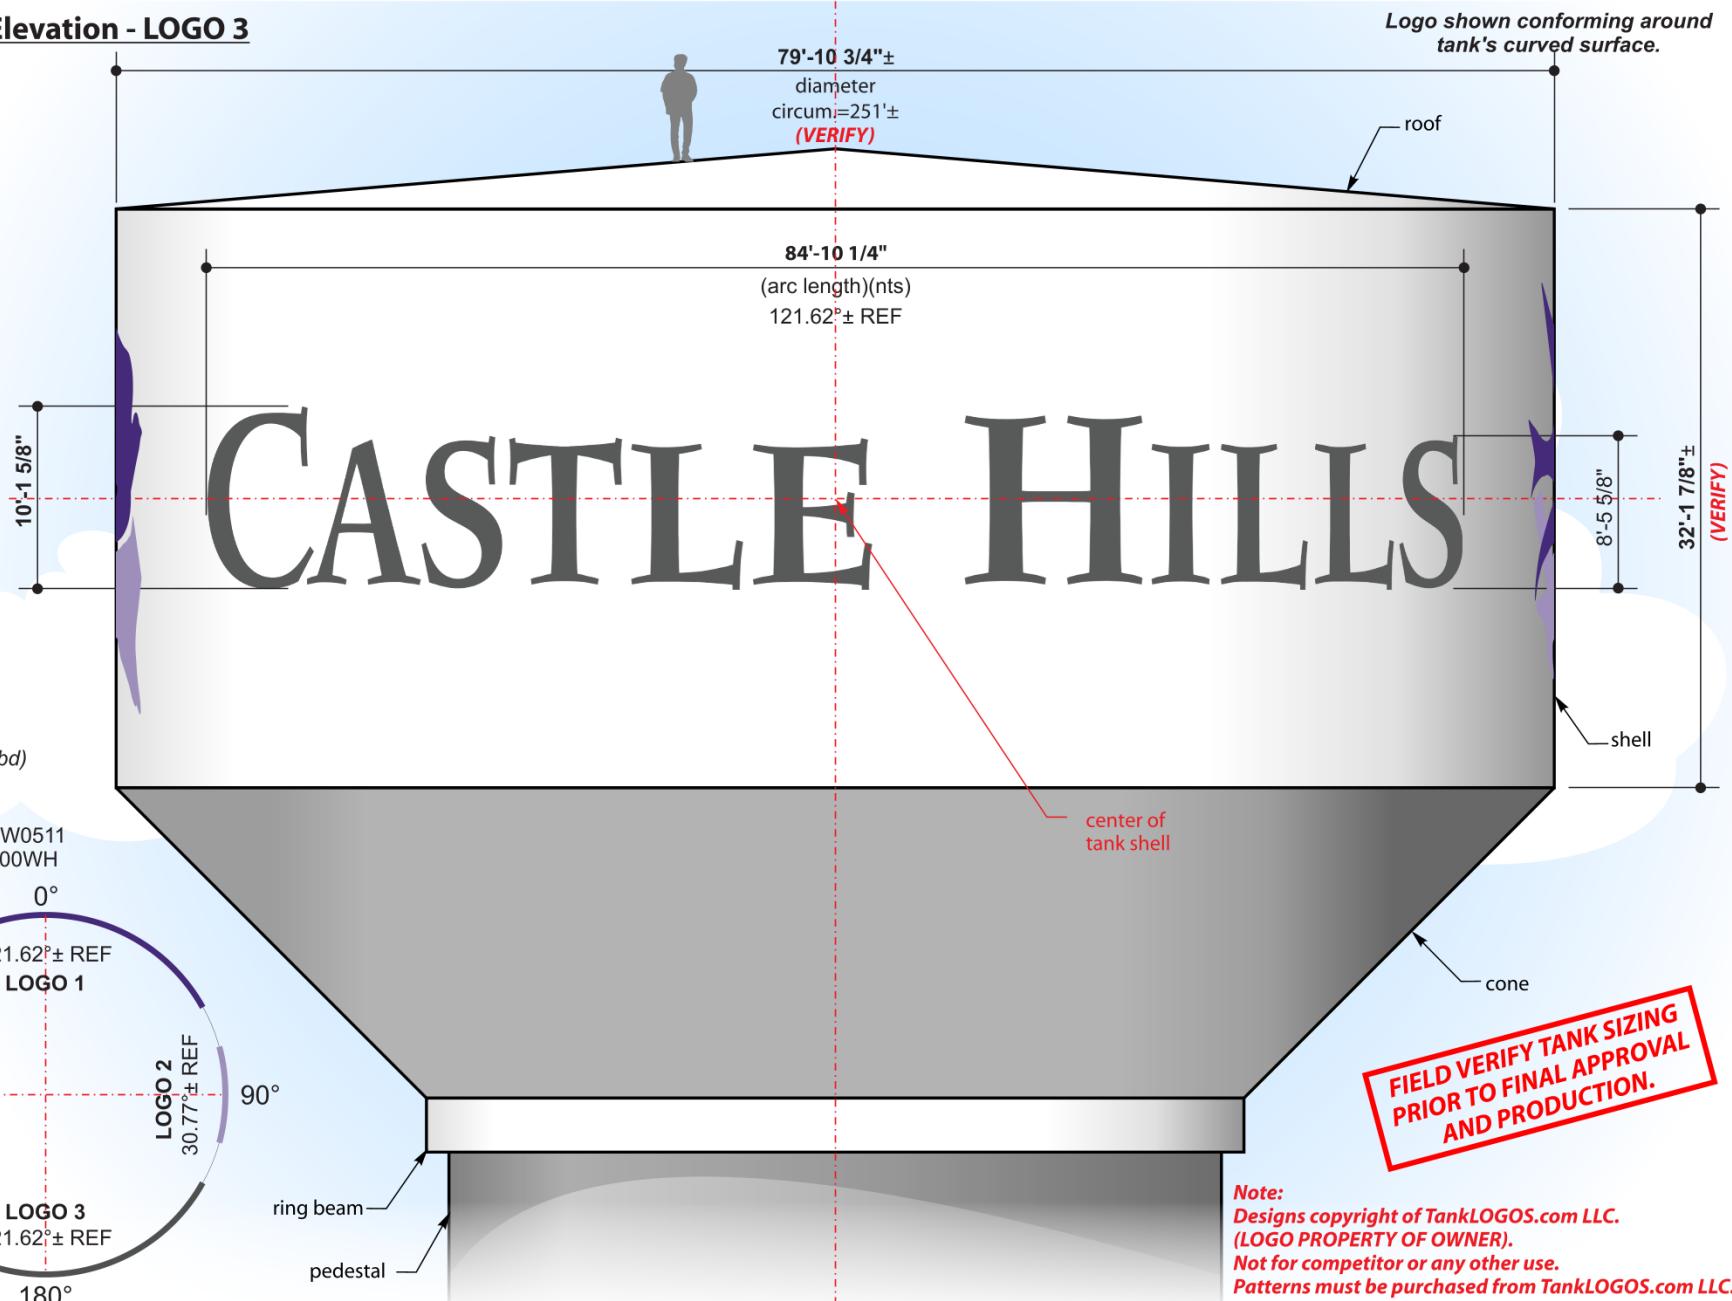

PROFESSIONAL  
TankLOGOS  
DESIGNS + PATTERNS  
Tim Donovan | Owner  
106 Mission Ct STE 1201  
Franklin, TN 37067  
615.473.0272 tel  
888.492.1831 fax  
Tim@TankLOGOS.com

Client: Birkhoff, Hendricks & Carter LLP  
Design: East Lewisville TX Lady of the Lake Blvd 1.5MG CET AO  
Revision Date: 08-28-25  
First Print Date: 08-28-25  
Scale: 3/32"=1'-0"±

Please sign copy(s) of this drawing and accompanying estimate if approved and return or fax to begin work.  
Signature \_\_\_\_\_  
APPROVED  DATE \_\_\_\_\_  
APPROVED AS NOTED  DATE \_\_\_\_\_  
REVISE + RESUBMIT  DATE \_\_\_\_\_

Colors shown are close approximations due to uncontrollable variations in output devices, lighting conditions and media viewed on. Refer to color call-outs when specified. All renderings shown are approximate and are provided as a visualization aid. This design is copyright of SignGrafik.com. Any unauthorized use of this drawing without exclusive permission from TankLOGOS.com is prohibited.


## Graphics Elevation - LOGO 1

Planar measurements of graphics.

Tank measurements shown are based on a typical 1.5M gallon CET.

Contractor to verify all measurements prior to final approvals and production.

Quantity: (1) side.  
NORTH  
Exact orientation to be determined / verified in the field by owner / engineer.

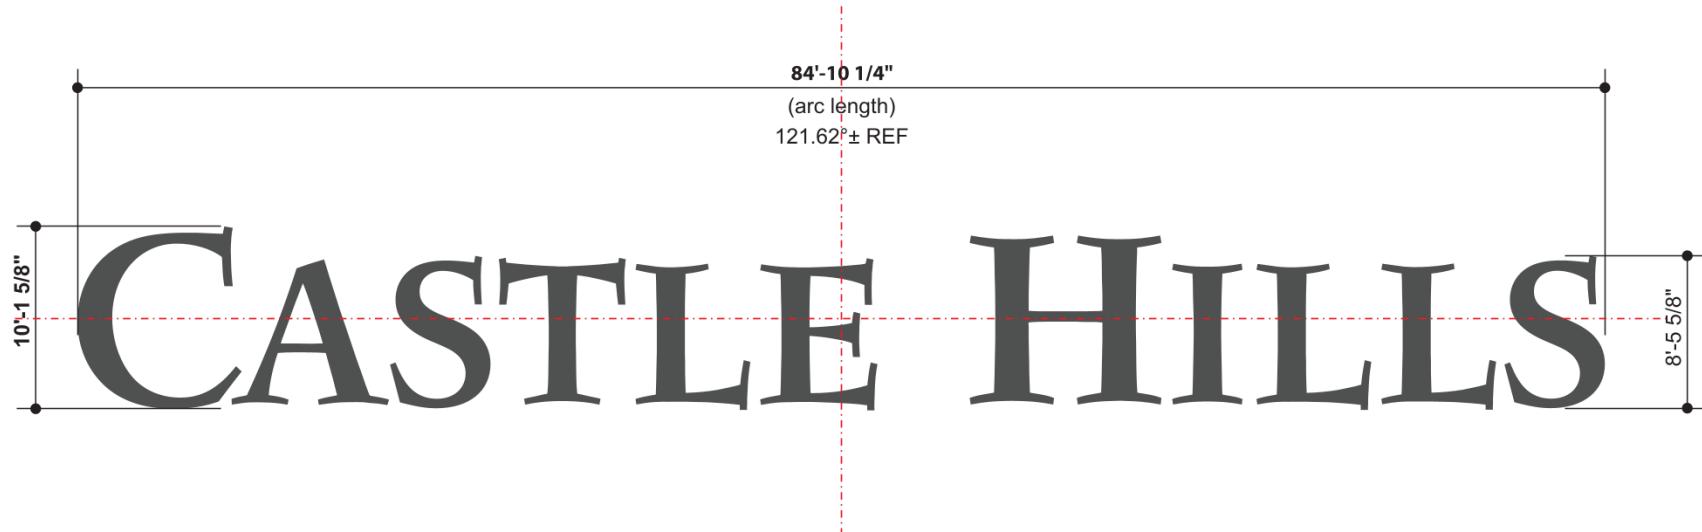

### VERIFY COLORS



Dark Gray  
(exact color tbd)



Tnemec 700-W0511  
Vestal White 00WH

Note:  
Designs copyright of TankLOGOS.com LLC.  
(LOGO PROPERTY OF OWNER).  
Not for competitor or any other use.  
Patterns must be purchased from TankLOGOS.com LLC.



**Tim Donovan | Owner**  
106 Mission Ct STE 1201  
Franklin, TN 37067  
615.473.0272 tel  
888.492.1831 fax  
Tim@TankLOGOS.com

**Client:** Birkhoff, Hendricks & Carter LLP  
**Design:** East Lewisville TX Lady of the Lake Blvd 1.5MG CET AO  
**Revision Date:**  
**First Print Date:** 08-28-25  
**Scale:** 3/32"=1'-0"±

Please sign copy(s) of this drawing and accompanying estimate if approved and return or fax to begin work.

### Signature

APPROVED  DATE  
APPROVED AS NOTED  DATE  
REVISE + RESUBMIT  DATE

Colors shown are close approximations due to uncontrollable variations in output devices, lighting conditions and media viewed on. Refer to color call-outs when specified. All renderings shown are approximate and are provided as a visualization aid. This design is copyright of SignGrafik.com. Any unauthorized use of this drawing without exclusive permission from TankLOGOS.com is prohibited.