

WARNING: EXISTING UTILITIES SHOWN ARE BASED ON AVAILABLE RECORD DRAWINGS AND ABOVE GROUND FIELD SURVEY DATA, THEREFORE THERE MAY BE UTILITIES PRESENT THAT ARE NOT SHOWN ON THESE CONSTRUCTION PLANS. CONTRACTOR TO FIELD VERIFY PRESENCE AND EXACT LOCATION OF ALL UTILITIES PRIOR TO CONSTRUCTION AND USE CAUTION DURING CONSTRUCTION. NOTIFY ENGINEER AND OWNER OF ANY DISCREPANCIES.



Know what's below.
Call before you dig.

NO.	REVISIONS	DATE	BY

Kimley»Horn
 2600 N CENTRAL EXPY, SUITE 400
 RICHARDSON, TX 75080
 PHONE: 972.770.1300 FAX: 972.238.3820
 WWW.KIMLEY-HORN.COM TX F-525
 © 2025 KIMLEY-HORN AND ASSOCIATES, INC.



KHA PROJECT	068923903
DATE	FEB 2025
SCALE	AS SHOWN
DESIGNED BY	LC
DRAWN BY	NAW
CHECKED BY	BCM

PREPARED FOR
CONSTELLATION VALLEY RIDGE


OVERALL TREE PRESERVATION
 PLAN

SHEET NUMBER
TP 0.00

2/17/2025 2:50 PM
 K:\RCL\Projects\068923903-Constellation Valley Ridge\Design\CAD\Plan\Overall\TP00.dwg
 P:\Users\jlp\OneDrive\Documents\TP00.dwg

DATE: 02/17/2025
 TIME: 10:15:10 AM
 USER: jk
 PROJECT: CONSTELLATION VALLEY RIDGE
 SHEET: TP 1.00

This document, together with the concepts and design presented herein, is submitted to you as an advisory service only for the specific purpose and shall be used only for the purposes intended. No other use or reliance on this document without the written authorization of Kimley-Horn and Associates, Inc. shall be without liability to Kimley-Horn and Associates, Inc.

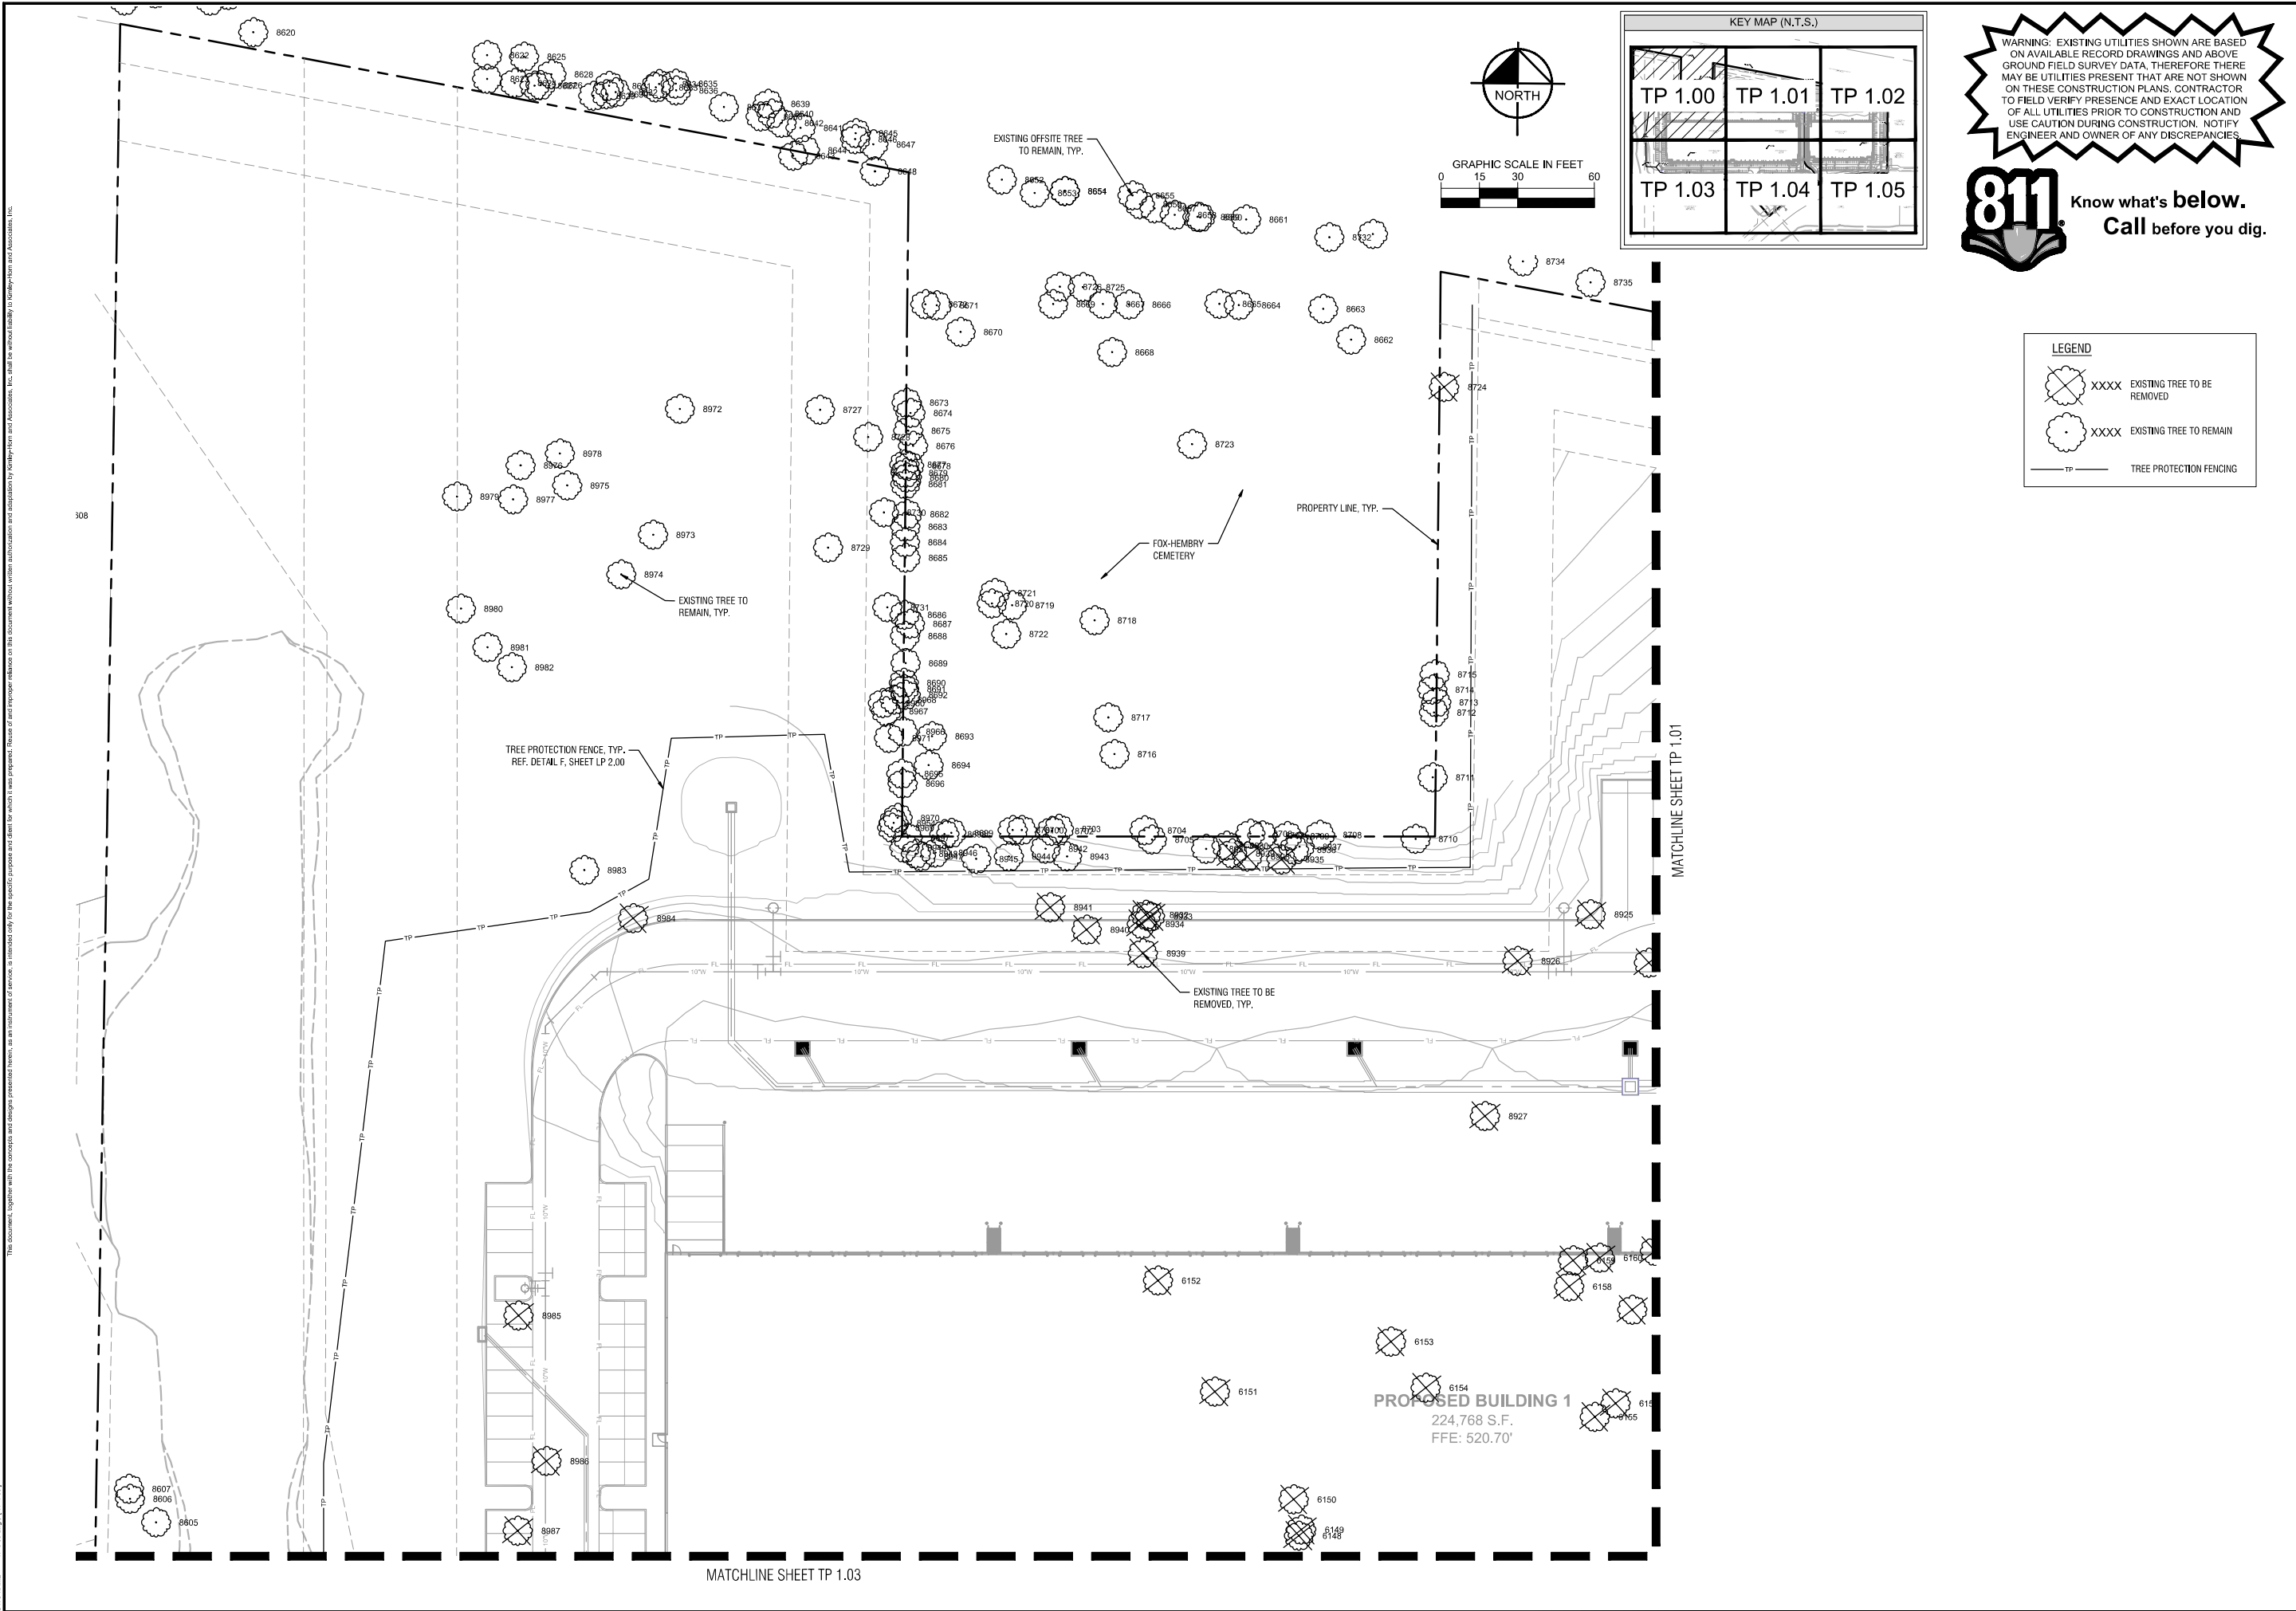

NO.	REVISIONS	DATE	BY

Kimley-Horn

2600 N. CENTRAL EXPY. SUITE 400
 RICHARDSON, TX 75080
 PHONE: 972.770.1300 FAX: 972.298.3820
 WWW.KIMLEY-HORN.COM TX F-525

© 2025 KIMLEY-HORN AND ASSOCIATES, INC.

FOR REVIEW ONLY
 Not for construction or permit purposes.

Kimley-Horn

BLAINE D. MKULIK
 L.A. No. 3488 DATE: 02/17/2025

KHA PROJECT 069923903	DATE FEB 2025	SCALE AS SHOWN	DESIGNED BY LC	DRAWN BY NAW	CHECKED BY BDM
--------------------------	------------------	-------------------	-------------------	-----------------	-------------------

PREPARED FOR
CONSTELLATION VALLEY RIDGE

LEWISVILLE, TX
 DENTON COUNTY

TREE PRESERVATION PLAN

SHEET NUMBER
TP 1.00