


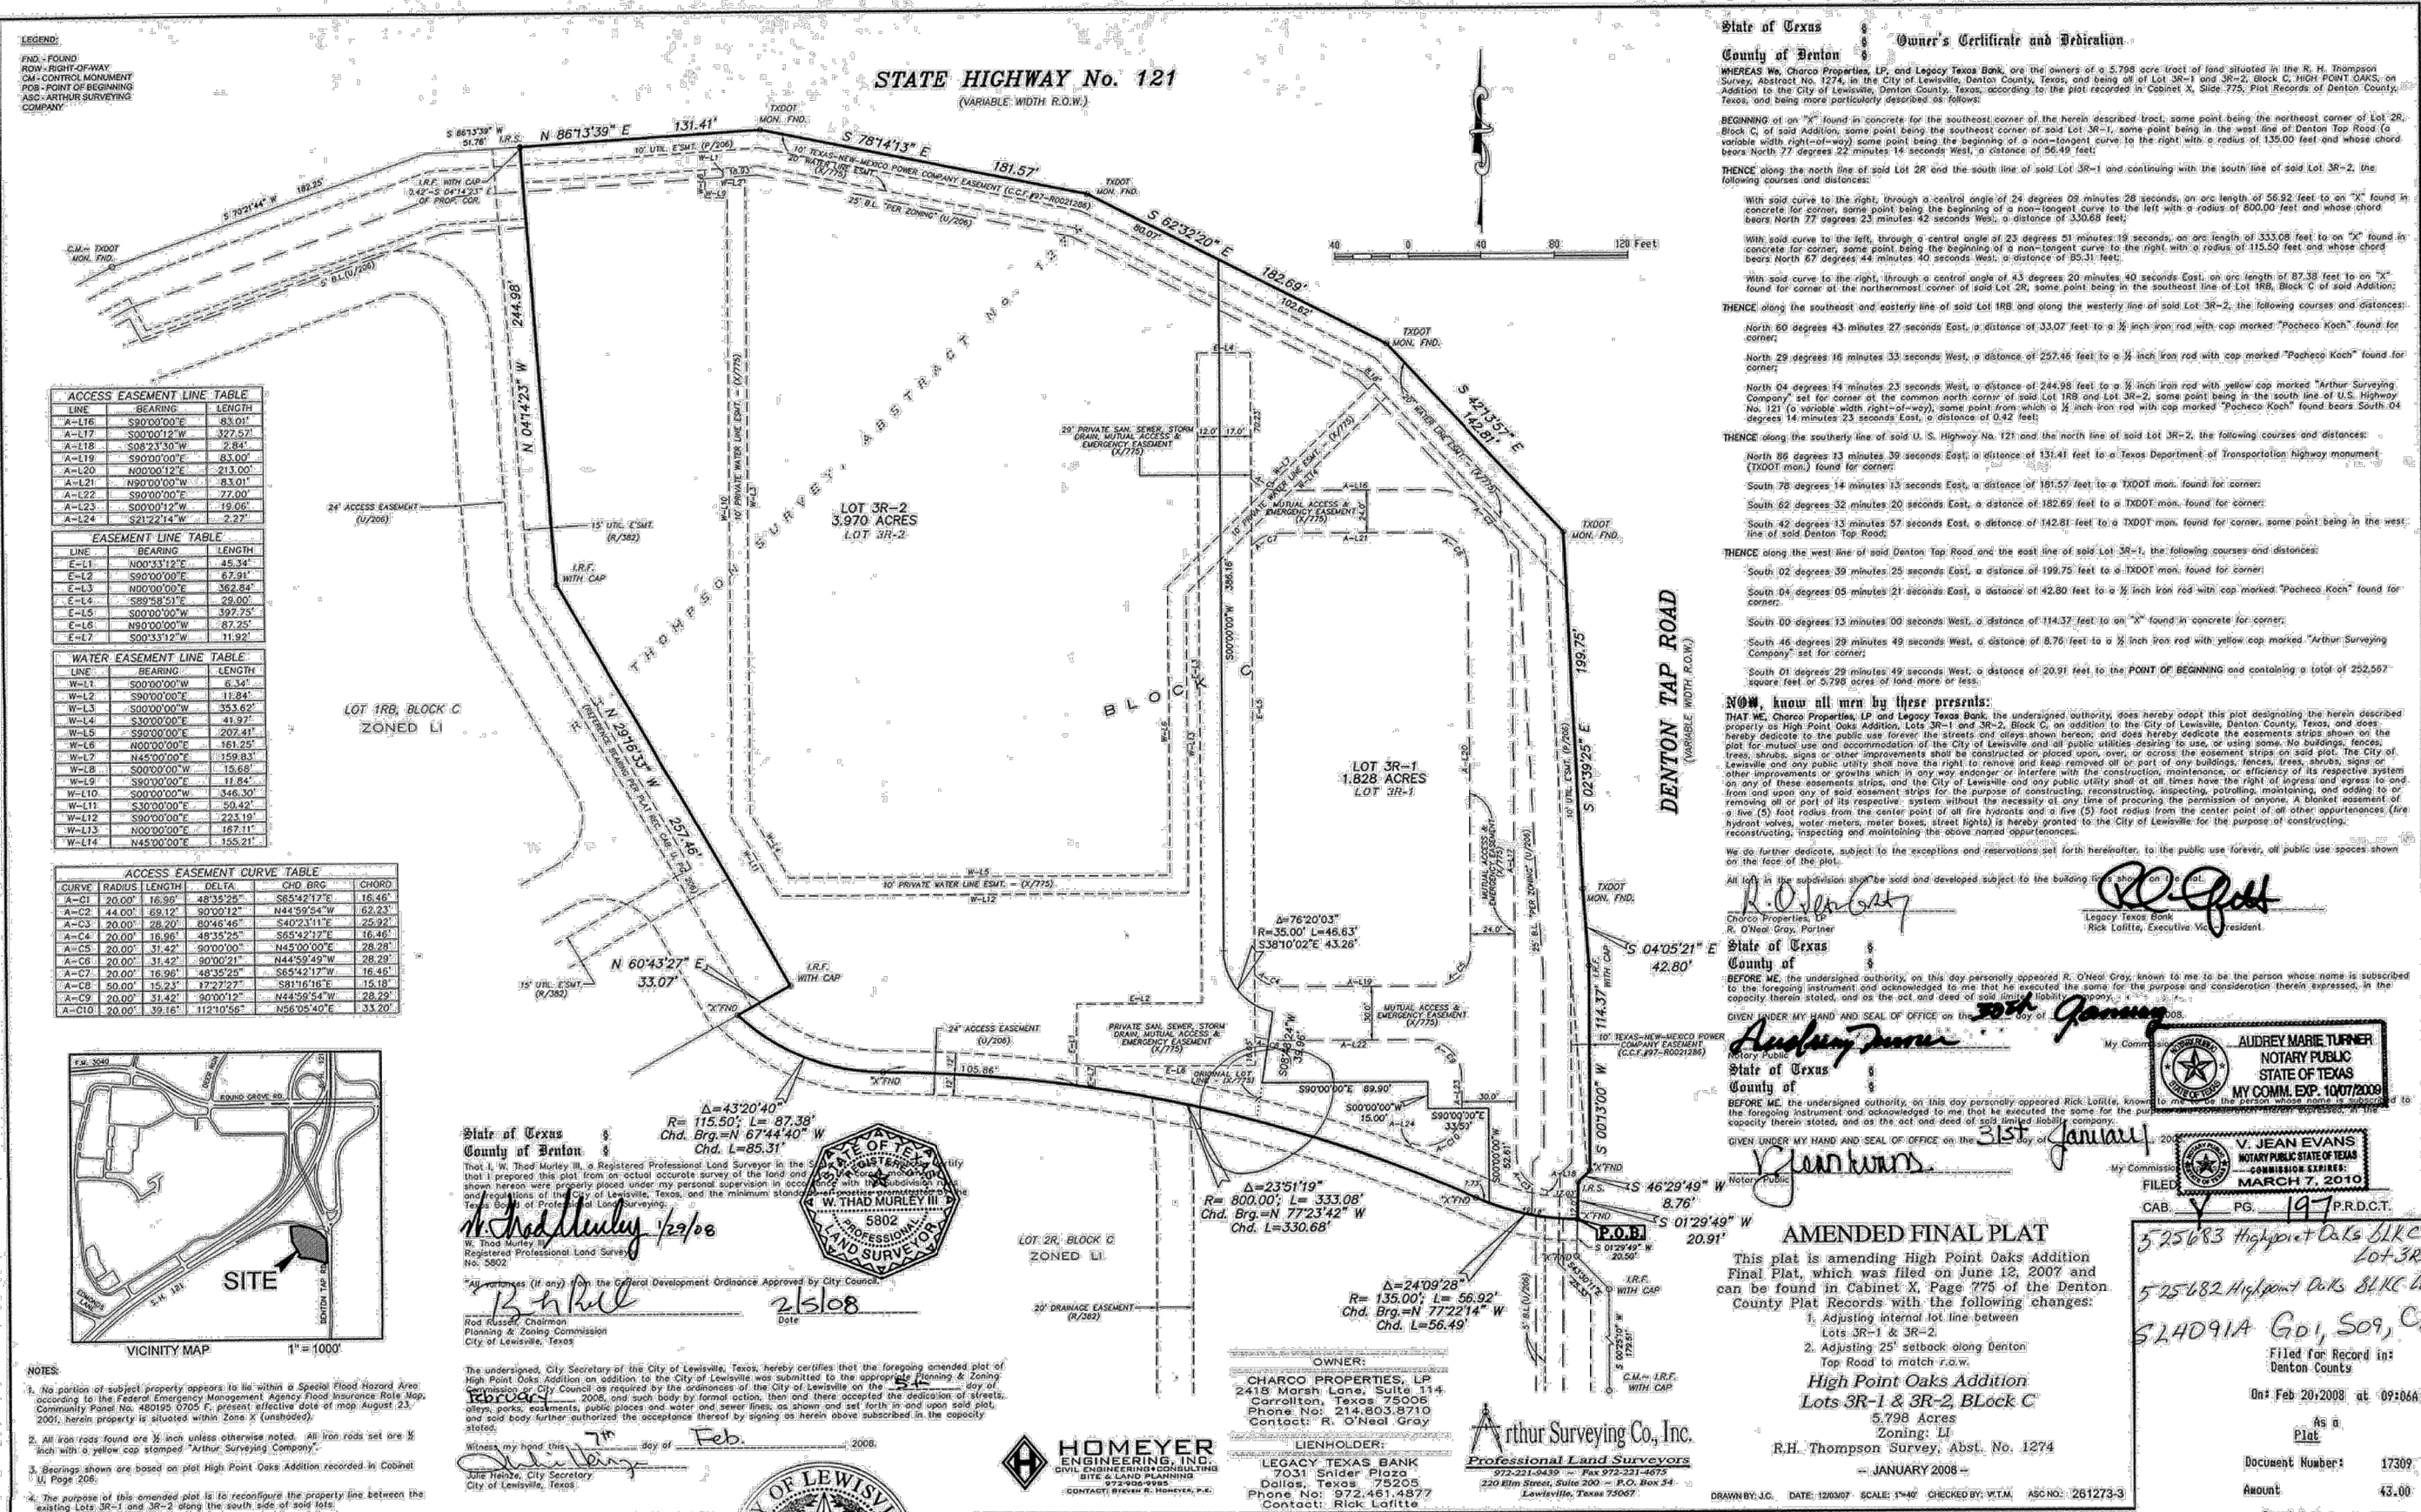

BY _____
REVISIONS _____

NO. _____

PLAT _____

DATE _____

BY _____

BY _____

KIER+WRIGHT

Phone: (916) 638-1905
www.kierwright.com

10395 Old Placerville Road, Suite 100
Sacramento, CA 95827

STATE OF TEXAS
NOTARY PUBLIC
AUDREY MARIE TURNER
NOTARY PUBLIC
STATE OF TEXAS
MY COMM. EXP. 10/07/2009

STATE OF TEXAS
NOTARY PUBLIC
V. JEAN EVANS
NOTARY PUBLIC
STATE OF TEXAS
COMMISSION EXPIRES: MARCH 7, 2010

FILED
CAB. Y PG. 197 P.R.D.C.T.

525683 Highpoint Oaks BLK C Lot 3R2/ALL
525682 Highpoint Oaks BLK C Lot 3R1
524091A G01, S09, C12

Filed for Record in:
Denton County

On: Feb 20, 2008 at 09:06A

As a
Plat

Document Number: 17309

Amount: 43.00

Receipt Number: 459879
By: Jane Morris

EXTRA SPACE PERMIT
OF
EXTRA SPACE STORAGE 3436
FOR
EXTRA SPACE
STORAGE

EXTRA SPACE STORAGE 3436 -
NEW BUILDING
HIGH POINT OAKS ADDITION
LOTS 3R-1 & 3R-2, BLOCK C
5.798 ACRES
ZONING: LIGHT INDUSTRIAL
USE: SELF SERVICE STORAGE

DRAWING NUMBER:
C2.0
2 OF 12 SHEETS