



phone 972. 436. 9712
fax 972. 436. 9715
BPE: 19762 TBPLS: 10194440

CLIENT

FOOTBALL
LANDSCAPE PLAN
ZONING: PD-GB 2
SOUTH OF FM 544 & ESSEX BLVD
CITY OF LEWISVILLE, TEXAS 75056




NO.	DATE
-----	------

PLAN INFORMATION

SHEET

LANDSCAPE PLAN

L5.00

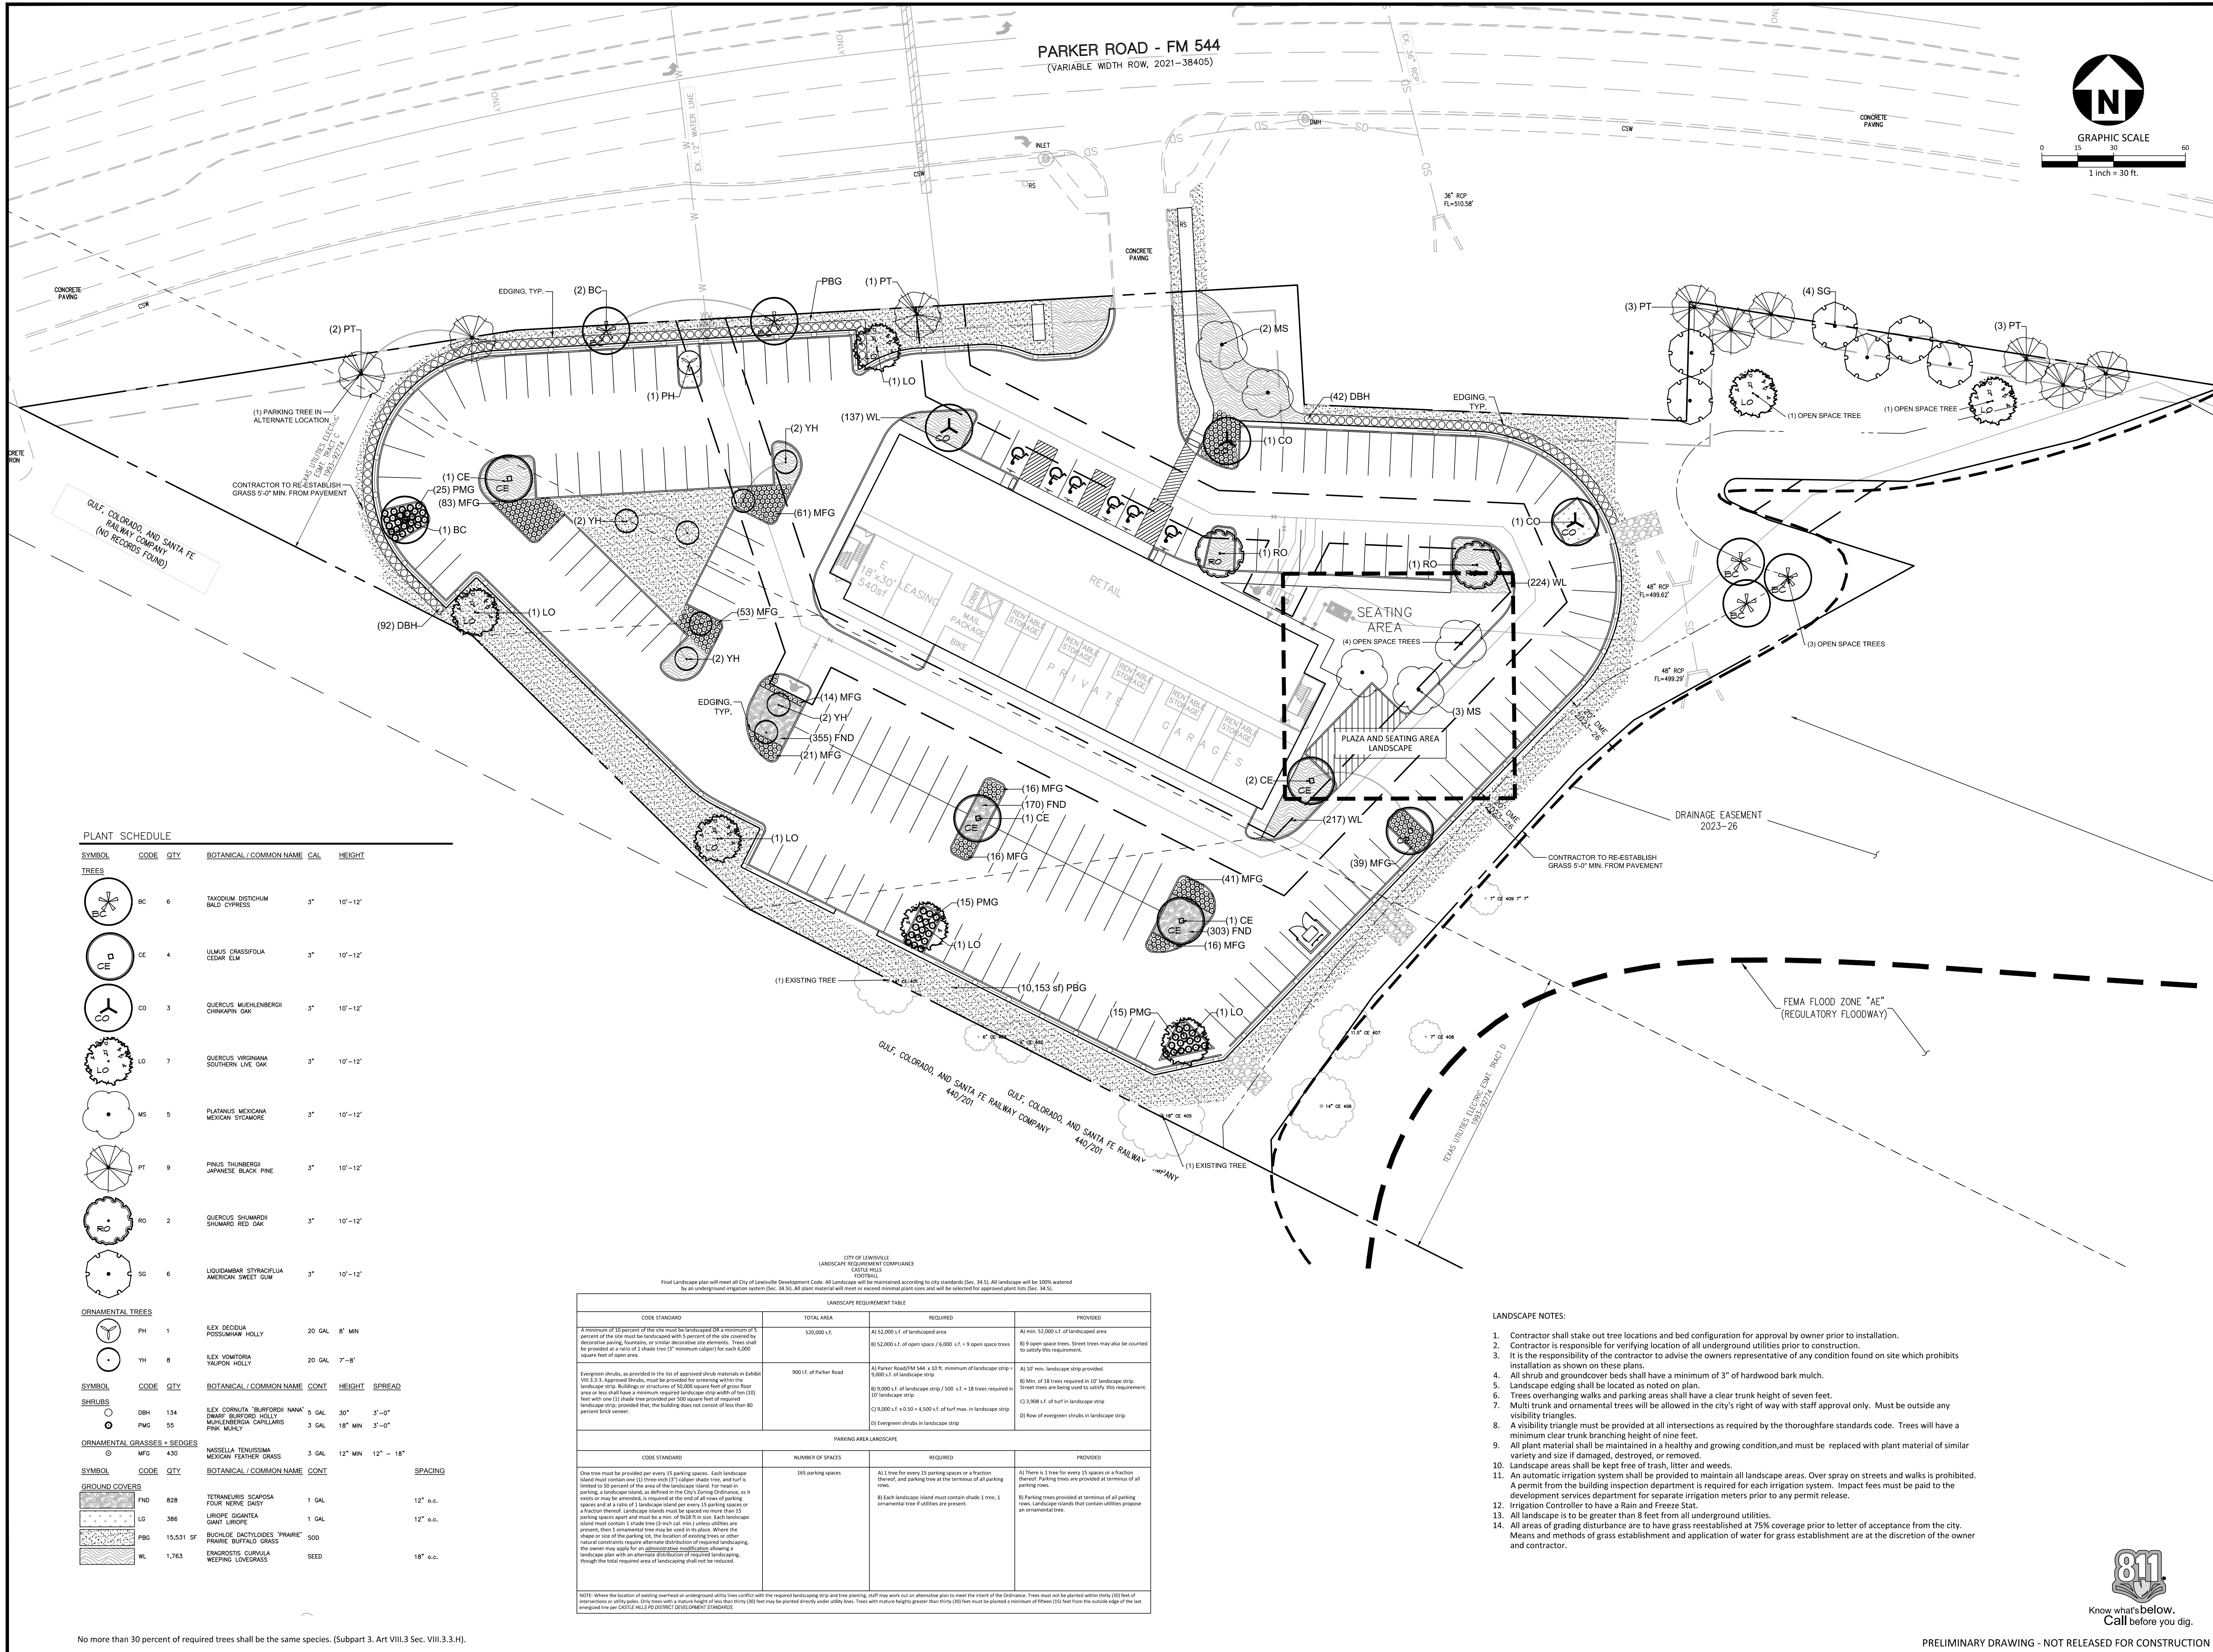

No more than 30 percent of required trees shall be the same species. (Subpart 3, Art VIII.3 Sec. VIII.3.3.H).

PRELIMINARY DRAWING - NOT RELEASED FOR CONSTRUCTION