


CHECK PRINT SUBMITTAL\_FINAL  
 DATE: 8/23/2018  
 REVIEWED: VERIFIED: CORRECTED: DATE: DATE:

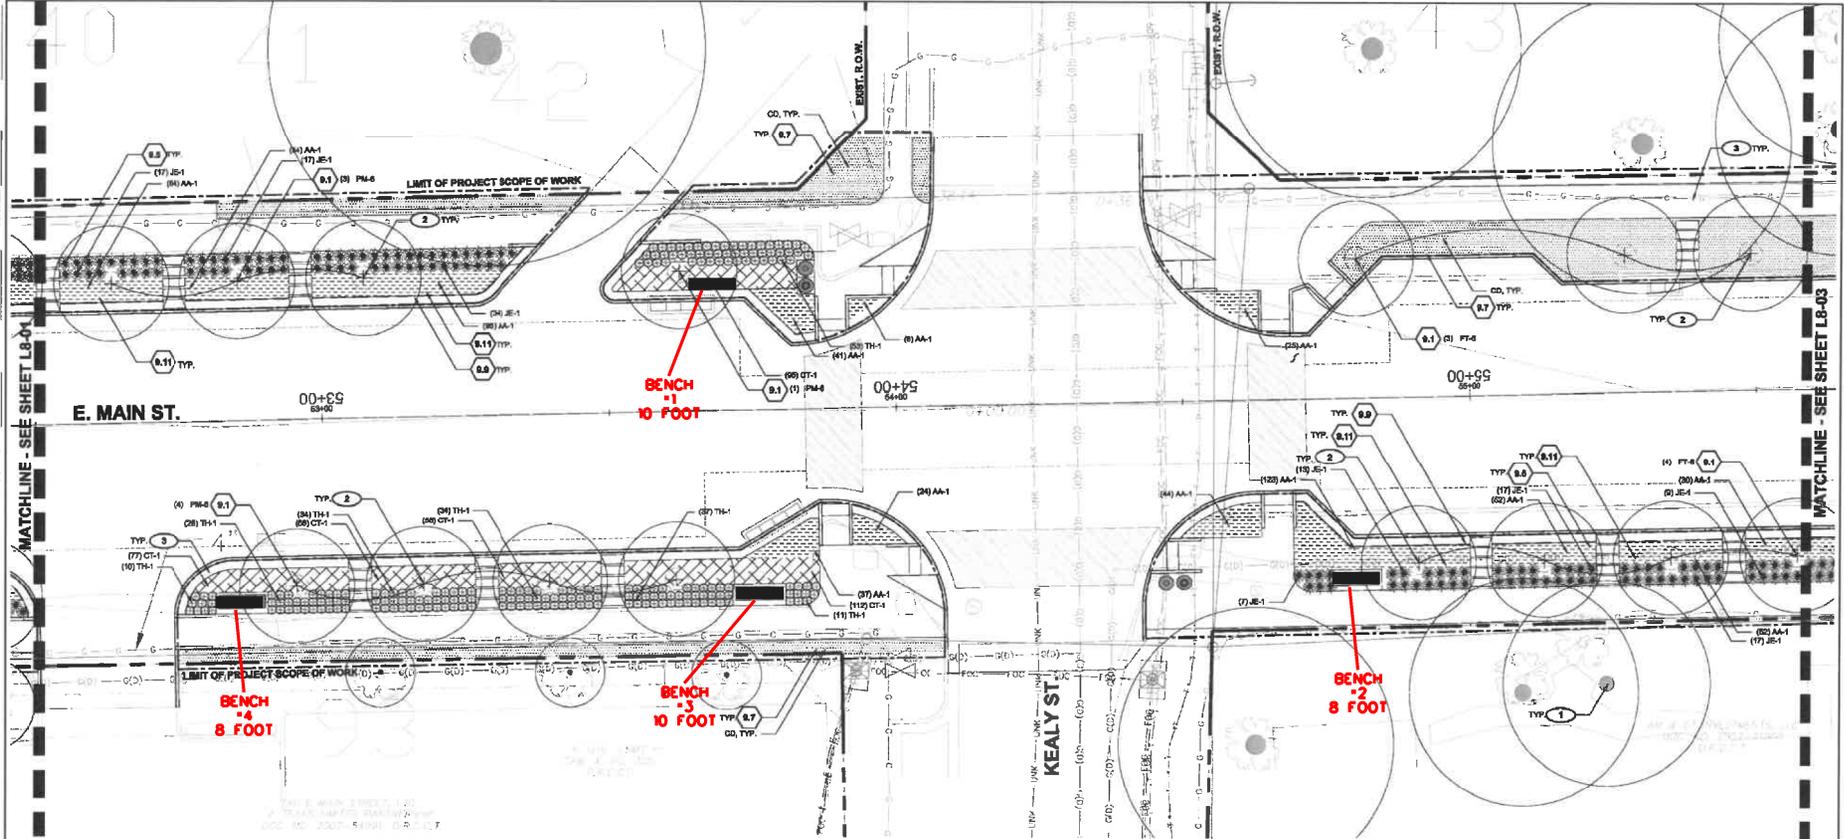


**PLANT LIST**

SYMBOL	QTY.	BOTANICAL NAME	COMMON NAME	SPACING	SIZE	NOTES
<b>TREES</b>						

- SITE KEYNOTES:**
- 0.0 PLANTING AND LANDSCAPE
  - 0.1 TREE PLANTING IN GRAVEL
  - 0.2 TREE PLANTING IN GRASS
  - 0.3 MULTISTEM TREE PLANTING
  - 0.4 DECIDUOUS SHRUB PLANTING
  - 0.5 PERENNIAL PLANTING
  - 0.6 ORNAMENTAL GRASS PLANTING
  - 0.7 TREE PLANTING
  - 0.8 BEDDING
  - 0.9 EDGING TYPE 1
  - 0.10 REDDY CONTROL BARRIER
  - 0.11 RAIN GARDEN TYPE 1
  - 0.12 RAIN GARDEN TYPE 2

- PLANTING REFERENCE NOTES**
- EXISTING TREE TO REMAIN. DO NOT DISTURB. PROTECT IN PLACE
  - TREES TO BE PLANTED 7 MINIMUM FROM BACK OF CURB
  - REFERENCE MATERIALS PLANS FOR ADJACENT MATERIALS
  - COORDINATE IN-PLANT LAYOUT WITH EXISTING UTILITIES. REPORT COMPLETE TO LANDSCAPE ARCHITECT.
  - EXISTING PLANTS TO BE REMOVED
  - MIX PLANTS EVENLY
- NOTE: ALL PLANT LOCATIONS TO BE VERIFIED IN FIELD BY LANDSCAPE ARCHITECT.

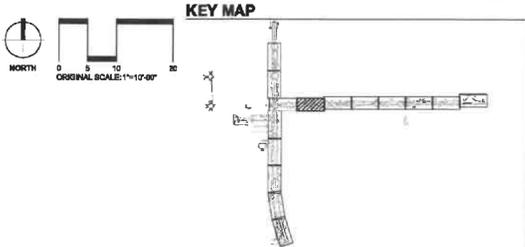

**DESIGN WORKSHOP**  
 Landscape Architecture • Land Planning • Urban Design • Leisure Planning  
 308 Main St., Suite 201 • Houston, TX 77002 • 713-627-2882



no.	revisions	approved	date

**NATHAN D. MAIER**  
 CONSULTING ENGINEERS, INC.  
 TYPE NO. F-356 / TBPLS NO. 100189-00  
 12377 Merit Drive / Suite 700 / Dallas, Texas 75251  
 (214) 739-4741 / www.ndmco.com




MAIN STREET, MILL STREET  
 AND CHARLES STREET  
 PAVING, DRAINAGE, LANDSCAPE AND  
 SIGNALIZATION IMPROVEMENTS  
 CITY OF LEWISVILLE, TEXAS

**PLANTING PLAN L8-02**

design	drawn	scale	date	revision	job number
DW	EN	1:10	8/23/2018	-	14-010

sheet no. 178

CHECK PRINT SUBMIT: FINAL  
 DATE: 06/23/16  
 REVIEWED: DATE:  
 VERIFIED: DATE:  
 CORRECTED: DATE:

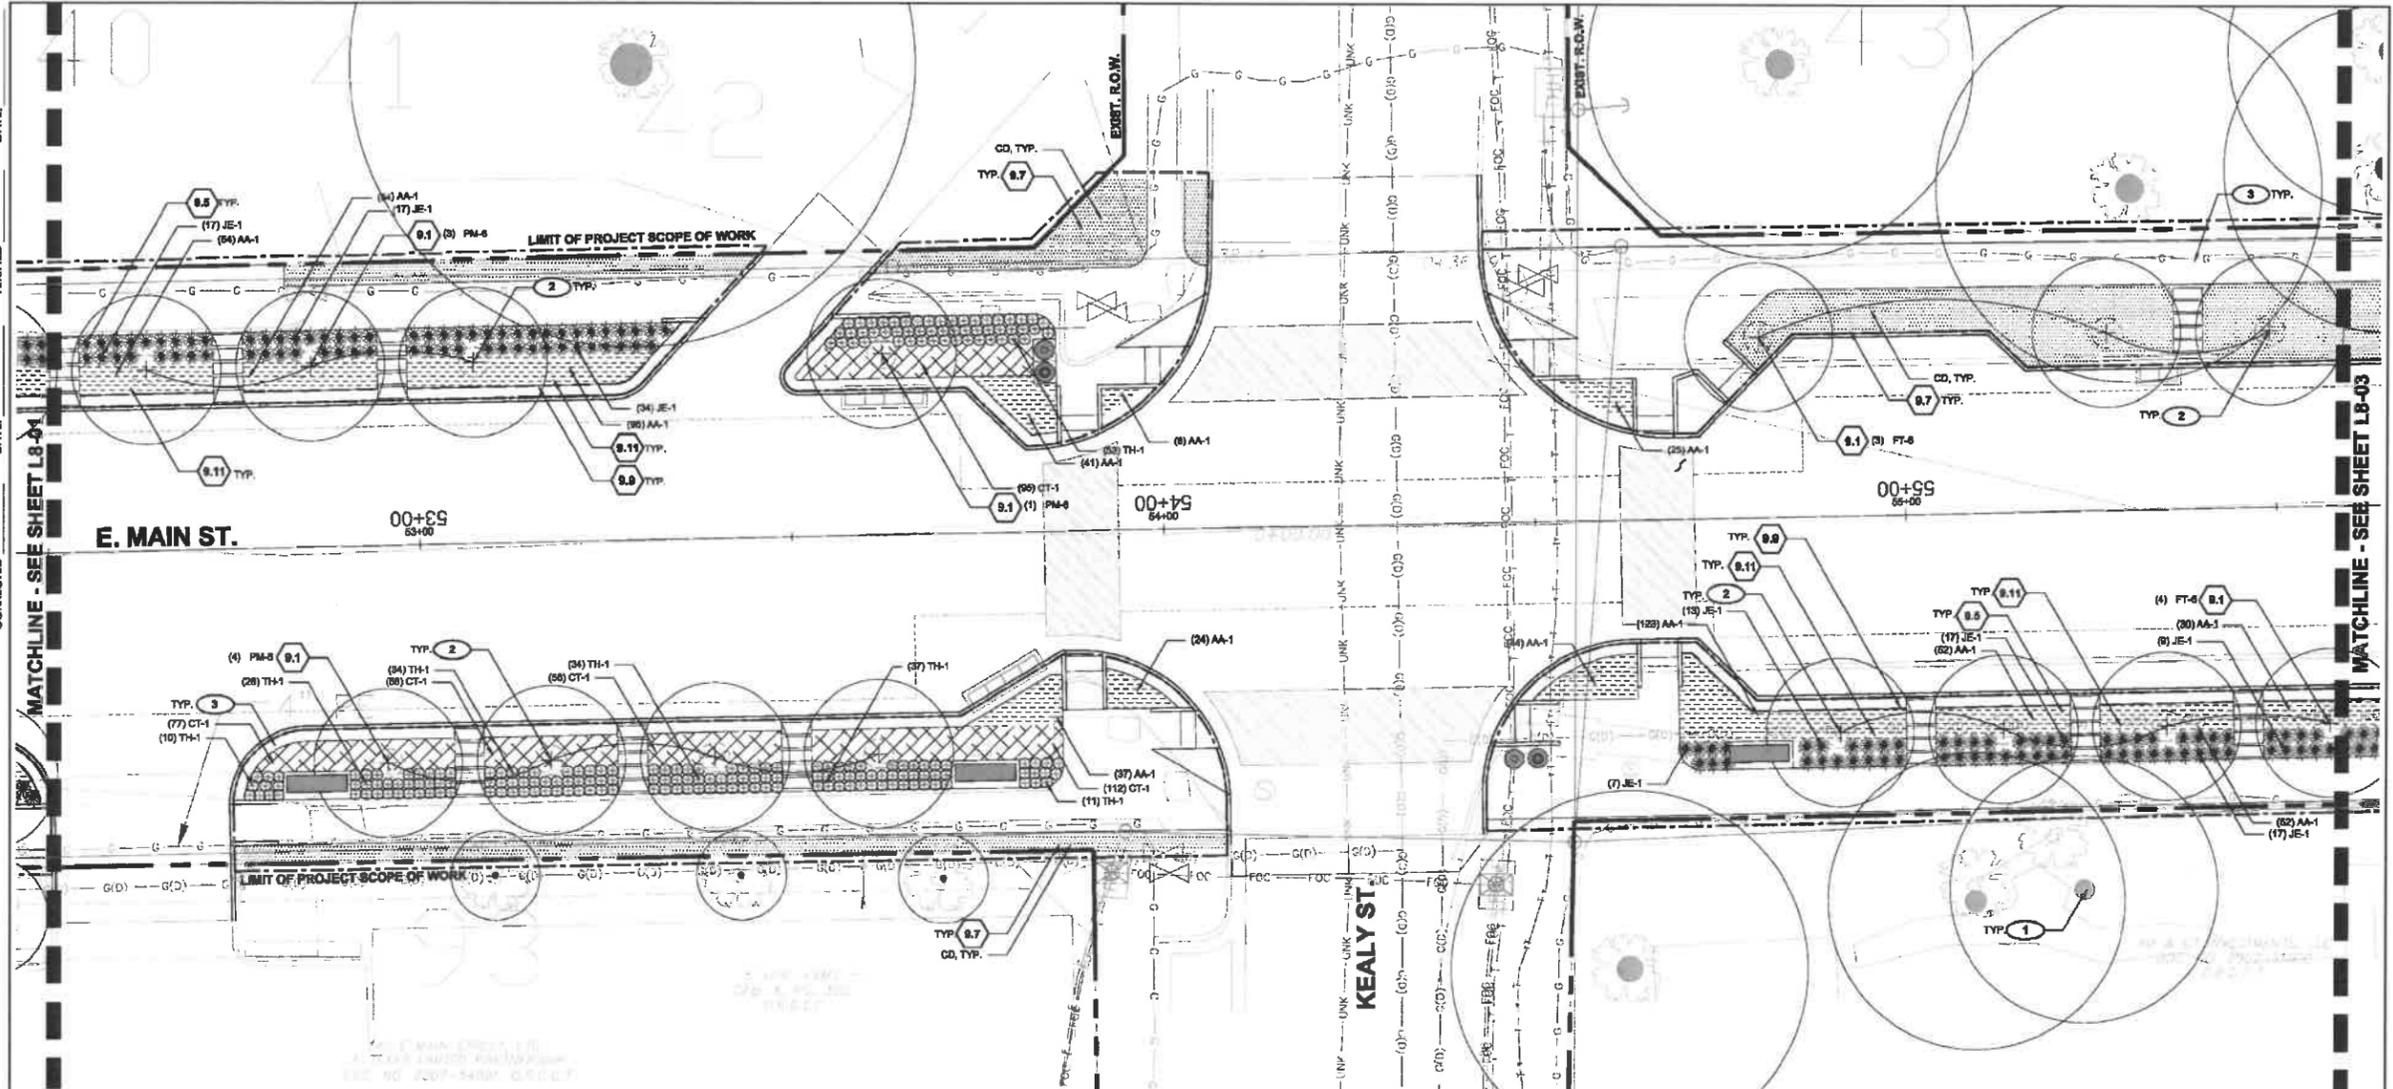


**PLANT LIST**

ABBR.	QTY.	BOTANICAL NAME	COMMON NAME	SPACING	SIZE	NOTES
<b>TREES</b>						
<b>TURF</b>						
CT	25,025 SF	Cynodon dactylon	Bermuda Grass	REF PLAN		
<b>SEED MIX</b>						
MX-1	18,341 SF	Whiteweed Seed Mix 1		REF PLAN		

**SITE KEYNOTES:**

DETAIL / SHEET	SPEC. SECTION
1 / L11-01	229000
2 / L11-01	229000
3 / L11-01	229000
4 / L11-01	229000
1 / L11-02	229000
2 / L11-02	229000
3 / L11-02	229000
4 / L11-02	229000
5 / L11-02	229000
6 / L11-02	229000
1 / L11-03	229113
2 / L11-03	229113

- PLANTING REFERENCE NOTES**
- EXISTING TREE TO REMAIN. DO NOT DISTURB. PROTECT IN PLACE
  - TREES TO BE PLANTED 3' MINIMUM FROM BACK OF CURB
  - REFERENCE MATERIALS PLANS FOR ADJACENT MATERIALS
  - COORDINATE SHRUB LAYOUT WITH EXISTING UTILITIES. REPORT CONFLICTS TO LANDSCAPE ARCHITECT.
  - EXISTING SHRUBS TO BE REMOVED
  - MIX PLANTS EVENLY
- NOTE:  
ALL PLANT LOCATIONS TO BE VERIFIED IN FIELD BY LANDSCAPE ARCHITECT.

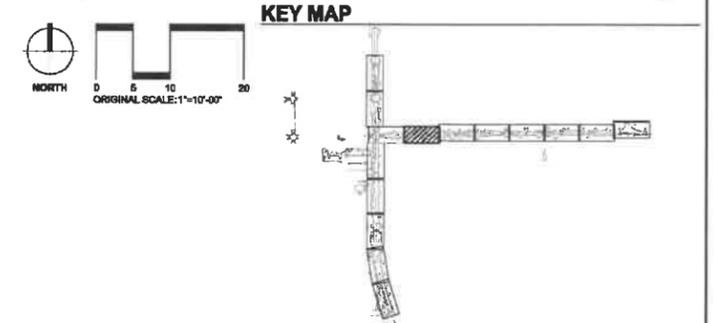

**DESIGNWORKSHOP**  
 Landscape Architecture • Land Planning • Urban Design • Tourism Planning  
 500 Main St. • Suite 201 • Houston, TX 77002 • 713-527-0802



no.	revisions	approved	date


**NATHAN D. MAIER**  
 CONSULTING ENGINEERS, INC.  
 TBP# NO: F-356 / TBPLS NO: 100189-00  
 12377 Merit Drive / Suite 700 / Dallas, Texas 75251  
 (214) 739-4741 / www.ndmoe.com




MAIN STREET, MILL STREET  
 AND CHARLES STREET  
 PAVING, DRAINAGE, LANDSCAPE AND  
 SIGNALIZATION IMPROVEMENTS  
 CITY OF LEWISVILLE, TEXAS

PLANTING PLAN LB-02					sheet no.
design	drawn	scale	date	notes	job number
DW	EM	1:10	8/23/2016	-	14-010

CHECK PRINT SUBMITL: FINAL DATE: 08/23/2016 REVIEWED DATE: 08/23/2016 VERIFIED DATE: CORRECTED DATE:

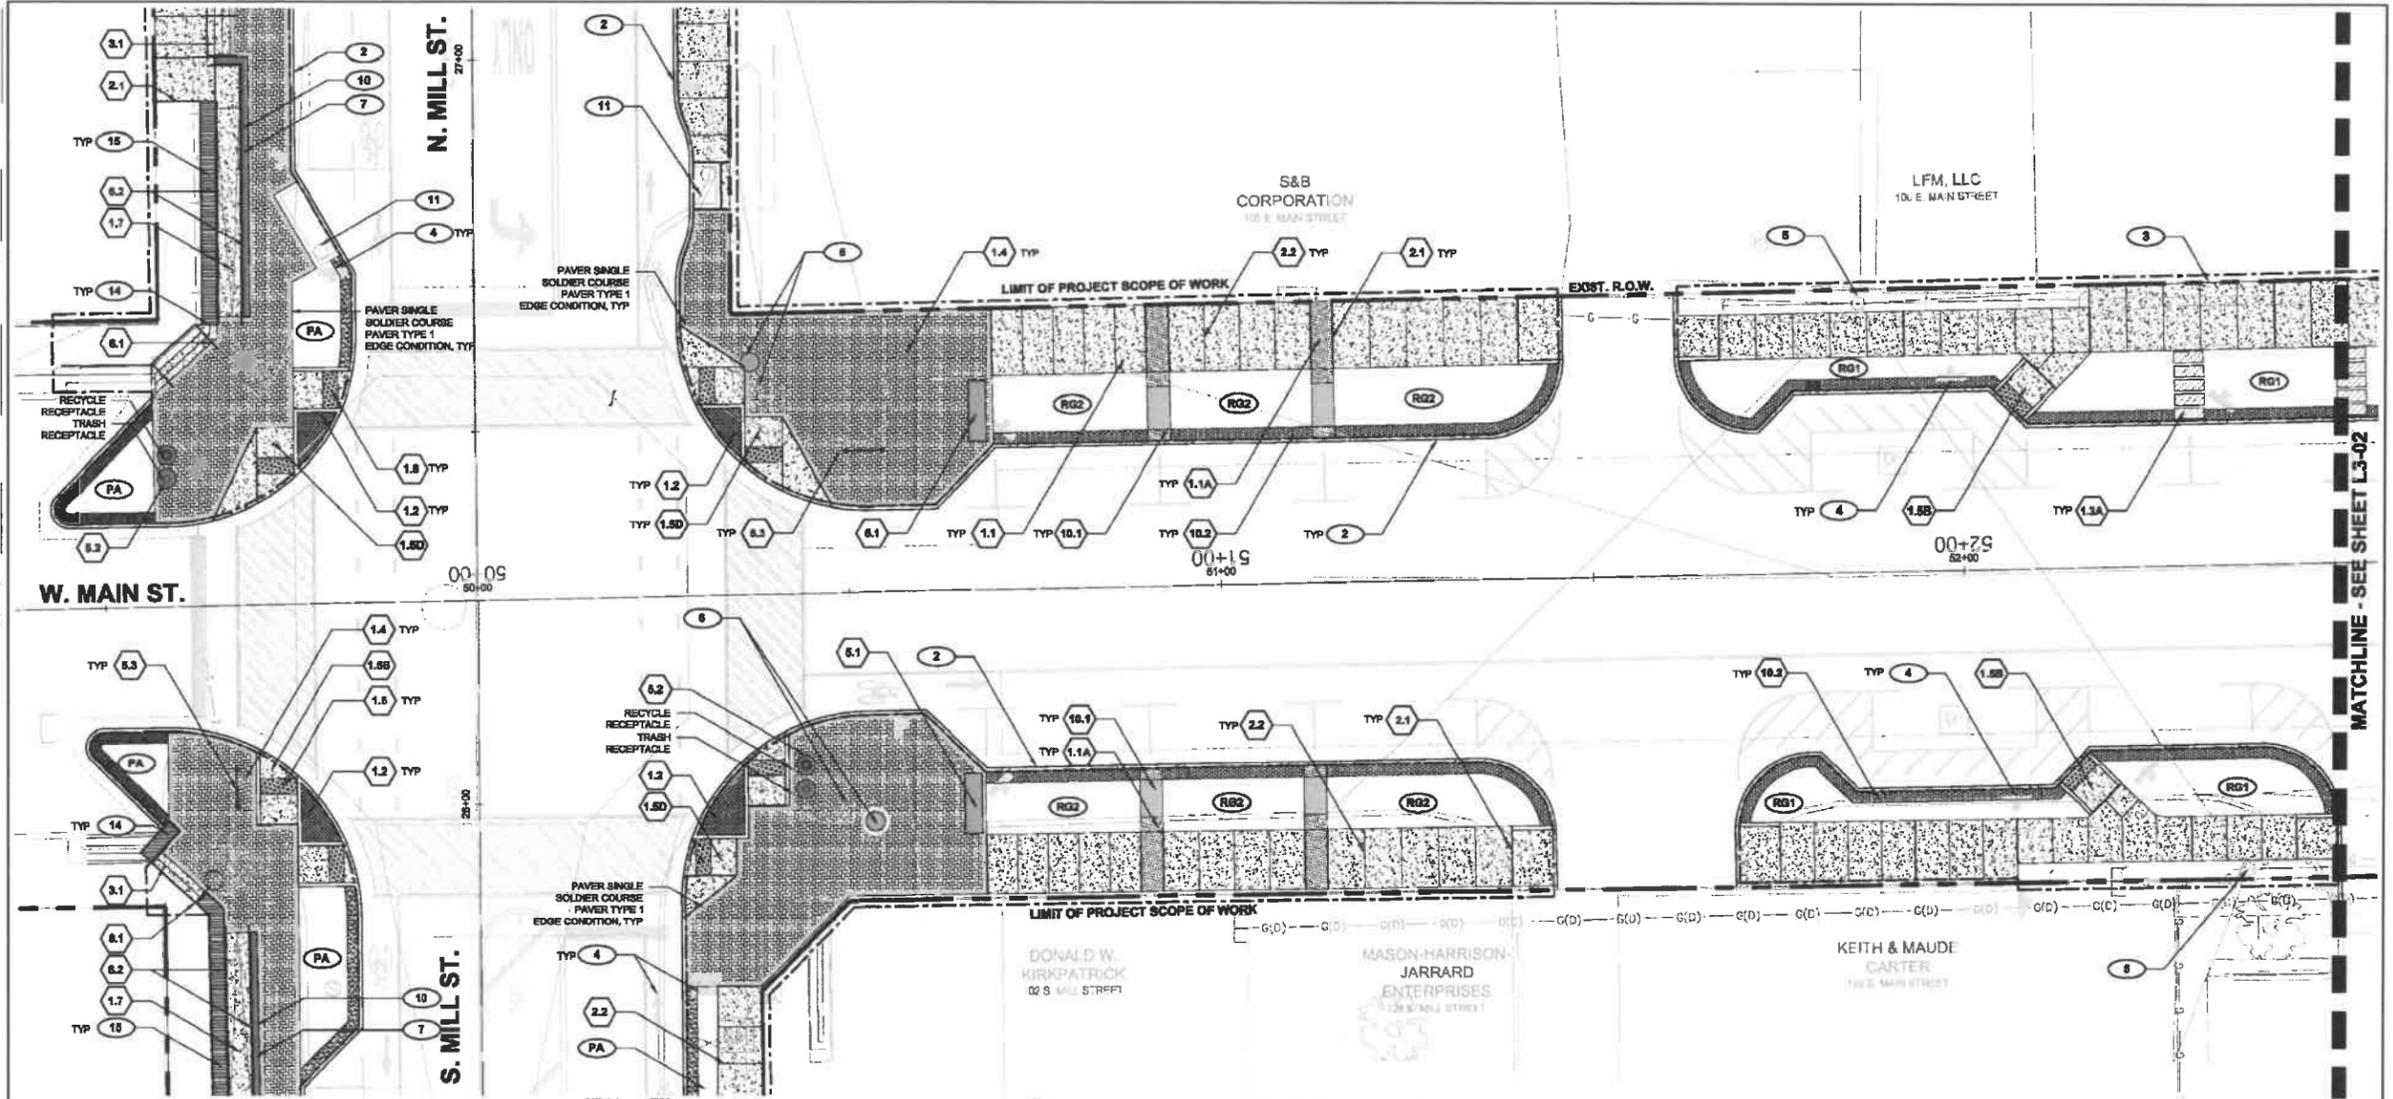

MATCHLINE - SEE SHEET L3-02

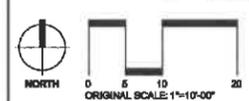


**SITE KEYNOTES:**

NO.	DESCRIPTION	DETAIL / SHEET	SPEC. SECTION
<b>1.0 PAVEMENTS, RAMPS, CURBS</b>			
1.1	Concrete Type 1 - Brush Broom	1 / L7-01	321313
1.1A	Concrete Type 1 - In Rain Garden	2 / L7-01	321313
1.2	Quashed Gravel - Type 1	3 / L7-01	321313
1.3	Concrete Pads	4 / L7-01	033000
1.3A	Concrete Pads In Rain Garden	5 / L7-01	033000
1.4	Paver Type 1	1 / L7-02	321400
1.5	Ada Ramp (Curb Ramp)	4 / L7-02	321313
1.6	Truncated Dome	3 / L7-02	321400
1.7	Ada Ramp Type 2	1 / L7-07	321313
<b>2.0 JOINTING</b>			
2.1	Expansion Joint	6 / L7-01	321313
2.2	Control Joint	7 / L7-01	321313
<b>3.0 STEPS</b>			
3.1	Concrete Steps	1 / L7-06	033000
3.2	Concrete Steps Type 2	3 / L7-06	033000
<b>4.0 SITE WALLS/ EMBANKMENTS</b>			
4.1	Landscape Curb	2 / L7-02	033000
4.2	Wall Type 1 - Refer to Civil for Retaining Wall	9 / L8-01	000000
4.3	Wall Type 2	2 / L7-06	033000
<b>5.0 SITE FURNITURE</b>			
5.1	Bench	1 / L7-04	323300
5.2	Receptacle On Pavement	1 / L7-05	323300
5.2A	Receptacle On Concrete Pad	2 / L7-06	323300
5.3	Bike Rack	2 / L7-04	323300
<b>6.0 RAILINGS, BARRIERS, FENCING</b>			
6.1	Railing Type 1	2 / L7-07	052113
6.2	Railing Type 2	3 / L7-07	052113
<b>9.0 PLANTING AND LANDSCAPE</b>			
Refer To Planting Plans - L8 Series			
<b>10.0 MISCELLANEOUS ELEMENTS</b>			
10.1	Rain Garden Crossing Type 1	1 / L7-09	050000
10.2	Rain Garden Curb Out Detail	2 / L7-03	000000
<b>12.0 SECTIONS &amp; ELEVATIONS</b>			
12.1	Section Aa - Beam	1 / L7-03	000000

**MATERIAL REFERENCE NOTES:**

- 1 Existing concrete hardscapes to remain; refer to civil engineer demolition plans
- 2 Proposed curb, refer to civil drawings for curb detailing
- 3 Hardscape improvements boundary at edge of building
- 4 Refer to civil engineer drawings for signage and striping details
- 5 Work with caution around existing utility features in row
- 6 Existing utility features to be coordinated with civil engineer
- 7 Ref. Demo plan for extent of sidewalk removal
- 8 Work with caution around existing trees
- 9 Existing trees/shrubs to be removed, refer to civil drawings for demolition plans
- 10 Tie into existing condition with expansion joint
- 11 Proposed drainage features, refer to civil drawings for details
- 12 Monumentation sign, by others
- 13 Existing trash can and recycle bin to be reinstalled in this location
- 14 Contractor to store brick from demolished portions of wall carefully and reuse to reface remaining portion of wall
- 15 Existing wall portion to remain. Care must be taken to protect finish and adjacent hardscapes to remain
- 16 Contractor to work within the R.O.W. only. Work outside the limit shall be coordinated with the City of Lewisville.
- PA Planting area, refer to planting plans
- RG1 Rain garden area type 1, refer to planting plans
- RG2 Rain garden area type 2, refer to planting plans

**KEY MAP**

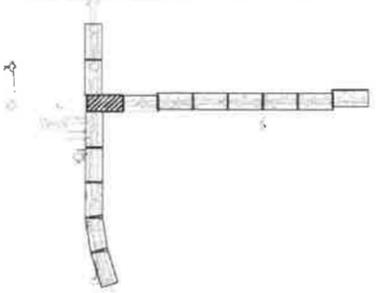

NO.	REVISIONS	APPROVED	DATE

**NATHAN D. MAIER**  
CONSULTING ENGINEERS, INC.  
TBP# NO: F-356 / TPLS NO: 100189-00

12377 Merit Drive / Suite 700 / Dallas, Texas 75251  
(214) 739-4741 / www.ndmoe.com



MAIN STREET, MILL STREET  
AND CHARLES STREET  
PAVING, DRAINAGE, LANDSCAPE AND  
SIGNALIZATION IMPROVEMENTS  
CITY OF LEWISVILLE, TEXAS

MATERIALS PLAN L3-01					sheet no.
design	drawn	scale	date	notes	job number
DW	HC	1:10	8/23/2016	-	14-010