


File: M:\Projects\CenturionCAD\2020310056- Fronterra\04-Production\Planning and LA\Exhibits\Planning\Zoning Base\Working CAD Files\CADG2020310056X-C3D-PIPES
Plotted: 2/23/2021 4:22 PM, by Urbe, Angie; Saved: 2/23/2021 1:51 PM, by auribe

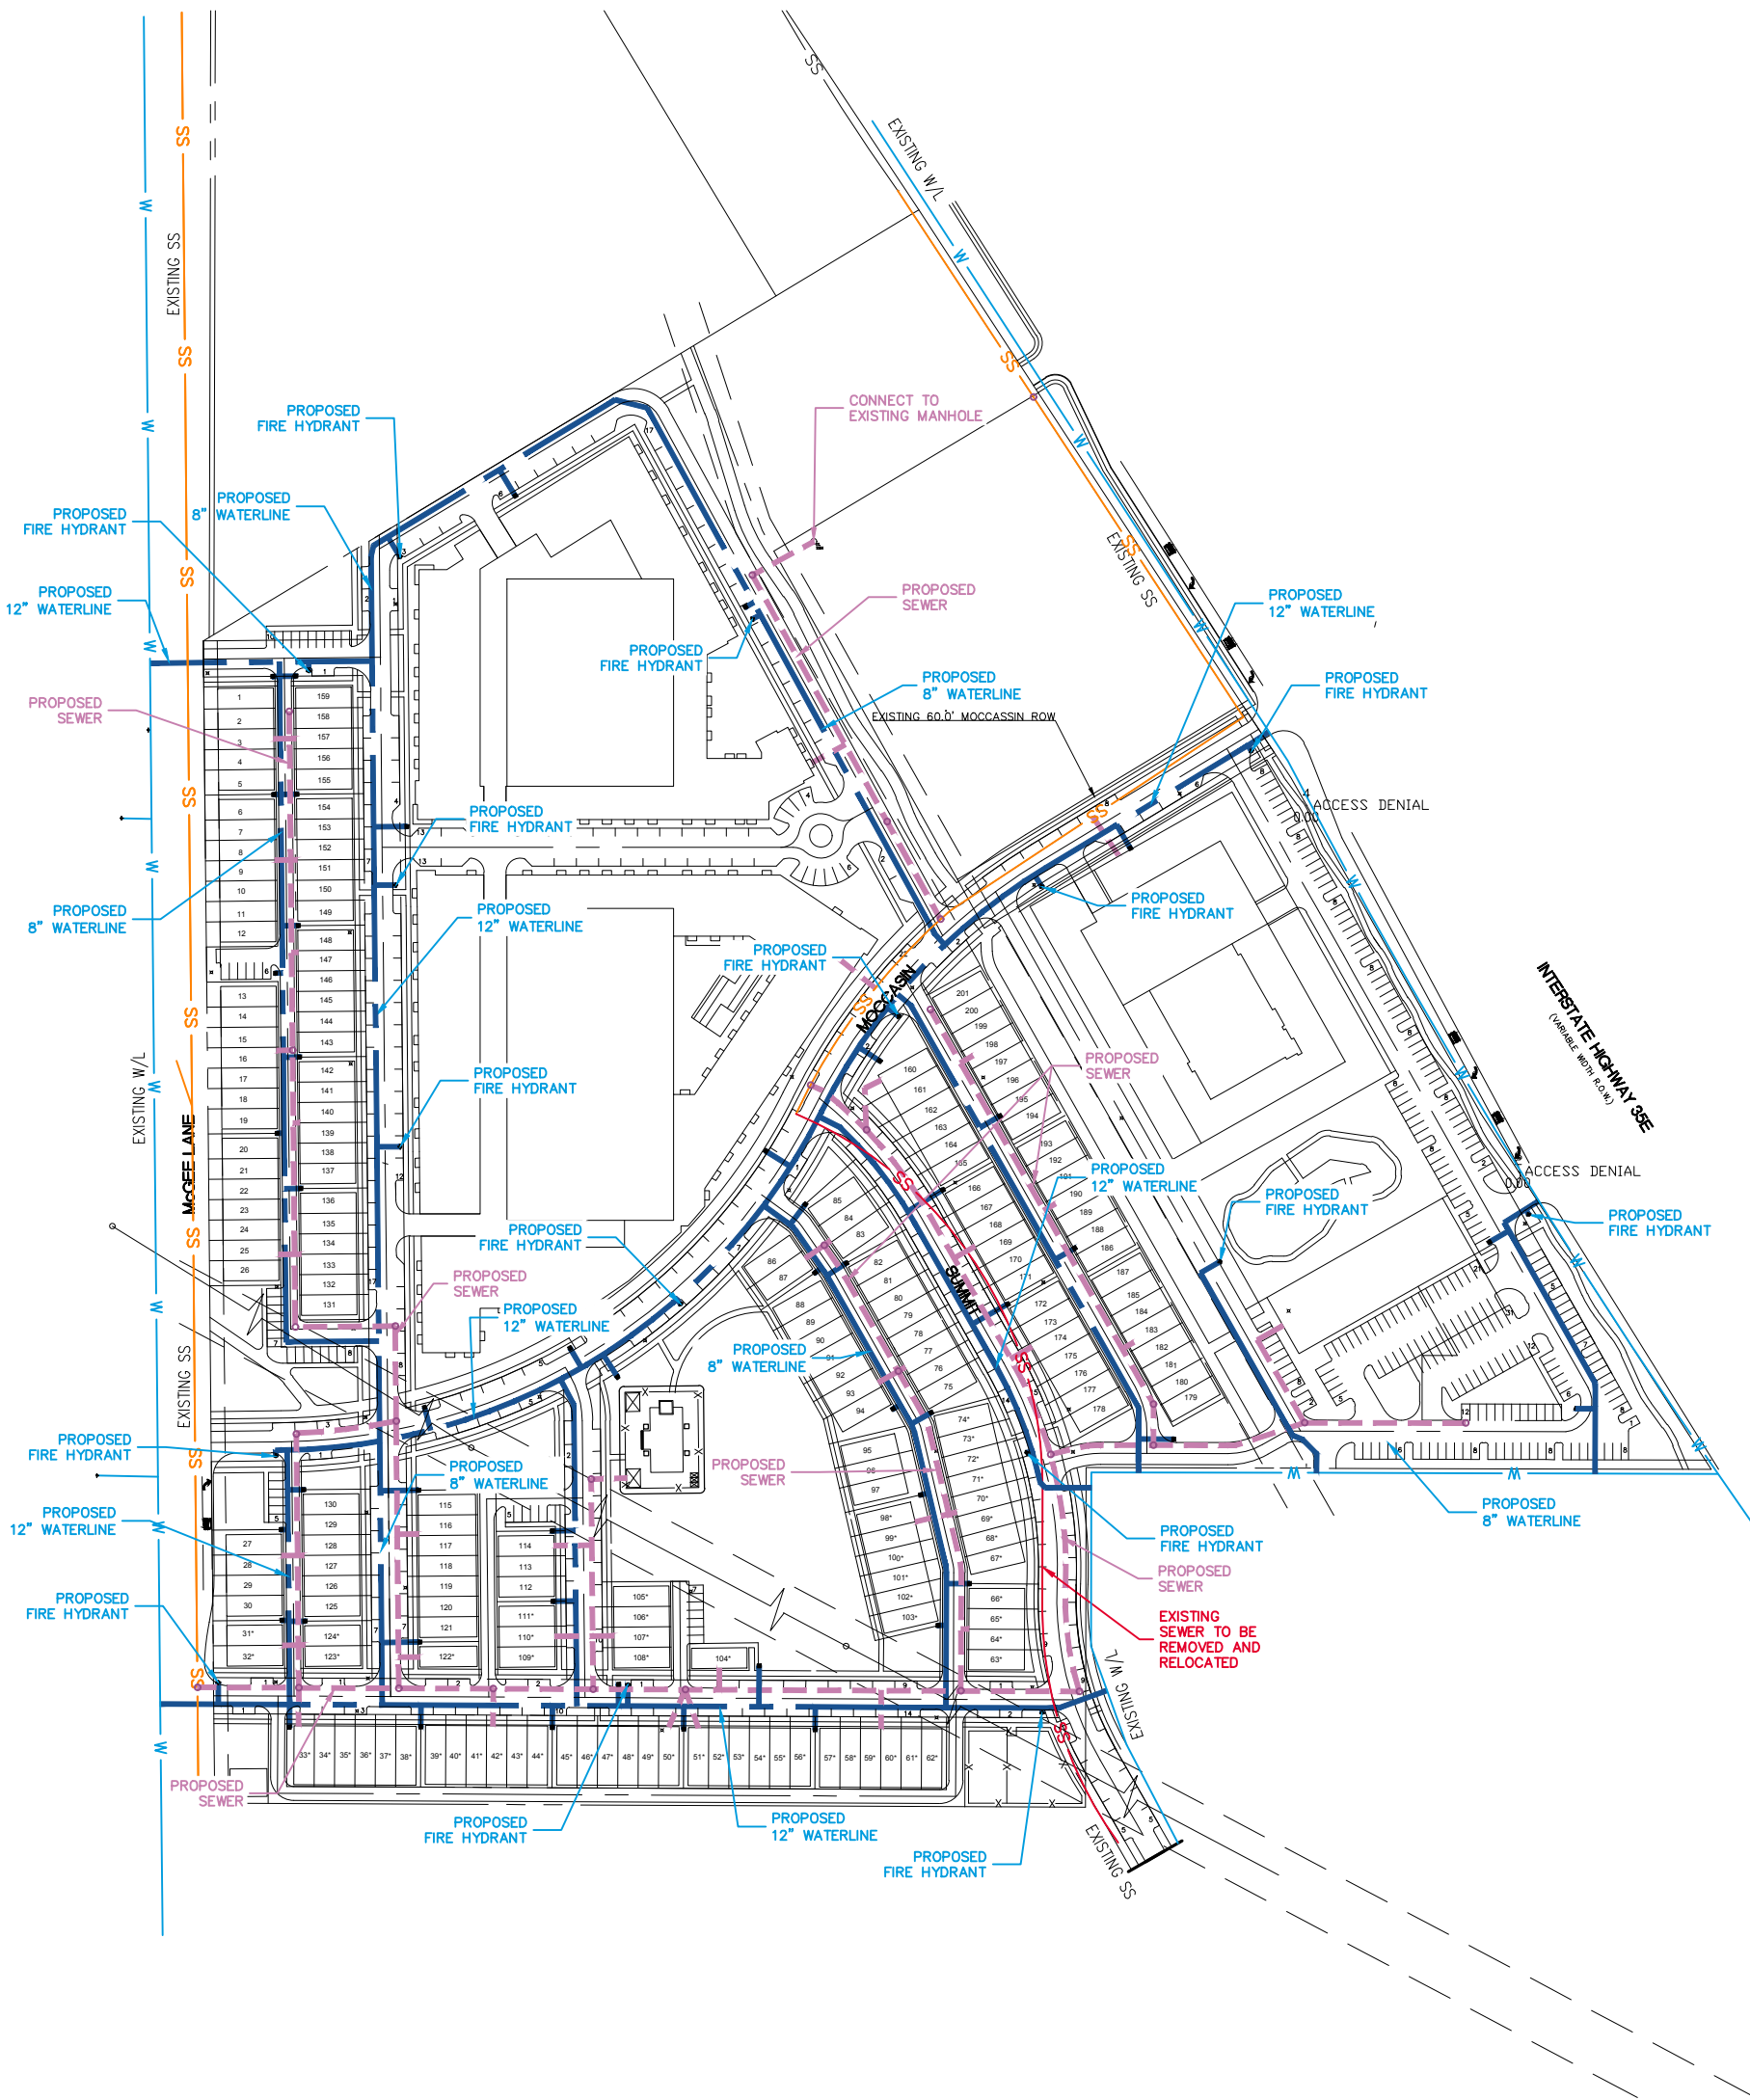

PRELIMINARY WATER AND SEWER PLAN



McADAMS

The John R. McAdams
Company, Inc.
111 Hillside Drive
Lewisville, Texas 75057
972. 436. 9712

201 Country View Drive
Roanoke, Texas 76262
940. 240. 1012

TBPE: 19762 TBPLS: 10194440
www.gacon.com
www.mcadamsco.com

EX

DRAWN BY: AR DATE: 02/23/2021 SCALE: 1" = 200' JOB. No. **2020310056**