




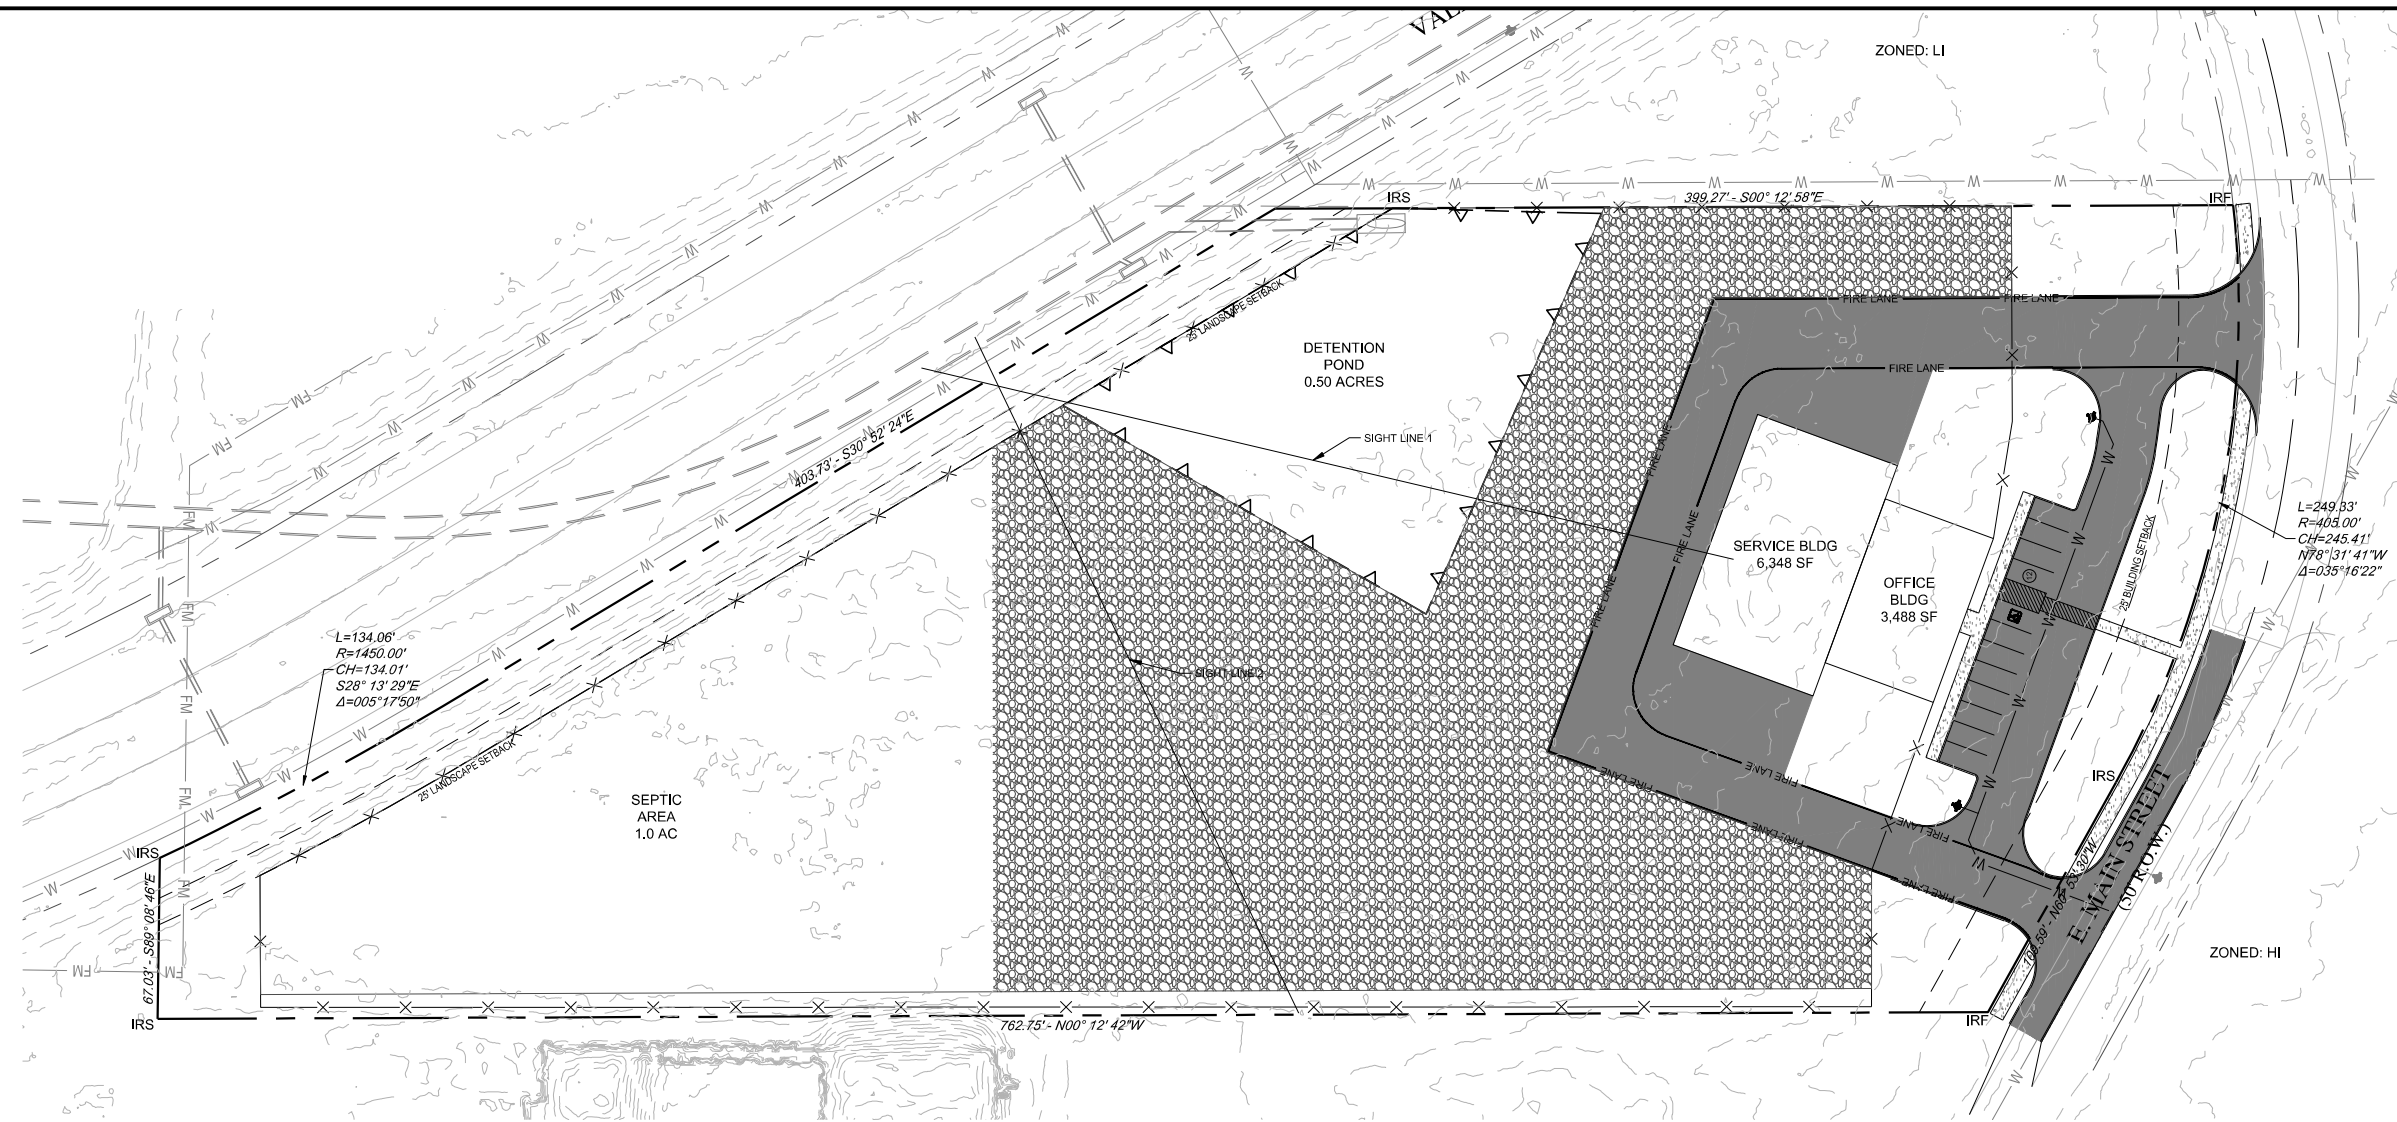

SIGHT LINE 1

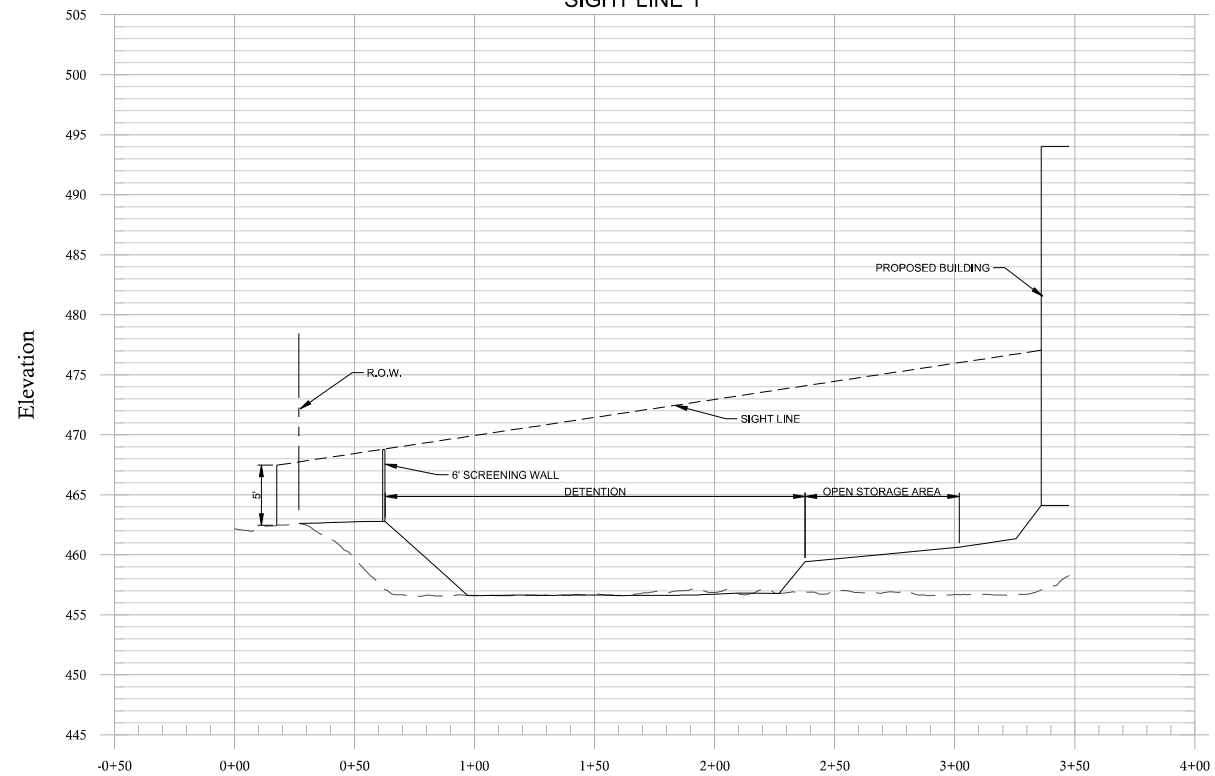

SIGHT LINE 2

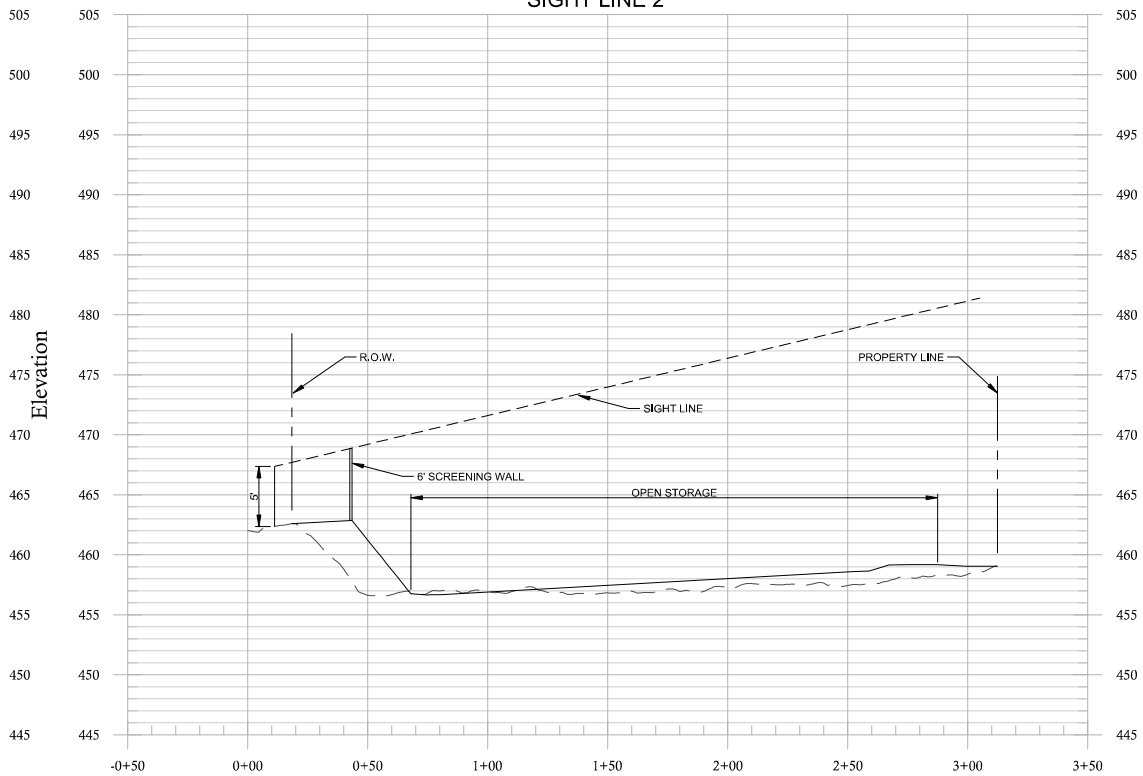

PRELIMINARY SIGHT LINE PLAN

KIK SERVICE YARD

LOCATED IN J.W. HAVEN SURVEY, ABSTRACT 541
CITY OF LEWISVILLE, DENTON COUNTY, TEXAS

4.97 ACRES

OWNER:
KOBLE INVESTMENT PROPERTY I LLC
106 HILLSIDE DR.
LEWISVILLE, TX 75057
(469) 426-4690
CONTACT: TOM KOBLE

FORESITE
group
TBP Firm No. F-12878
ForeSite Group, Inc.
4925 Greenville Ave.
Suite 480
Dallas, TX 75206
o | 214.939.7123
f | 888.765.8135
w | www.fg-inc.net
DRAFT ForeSite Consulting Group of Texas, LLC
CONTACT: SEAN FAULKNER, PE

PREPARED: MARCH 17, 2025
REVISED: APRIL 22, 2025

CASE NO. 25-03-4-SUP