



McAdams

The John R. McAdams Company, Inc.
621 Hillsborough Street
Suite 500
Raleigh, NC 27603
phone 919.361.5000
fax 919.361.2269
license number: C-0293, C-187





www.mcadamsco.com

CLIENT



Bright Realty, LLC

CROWN CENTRE AT CASTLE HILLS
CIRCULATION CROSS-SECTION EXHIBIT 4D




PUBLIC STREETS

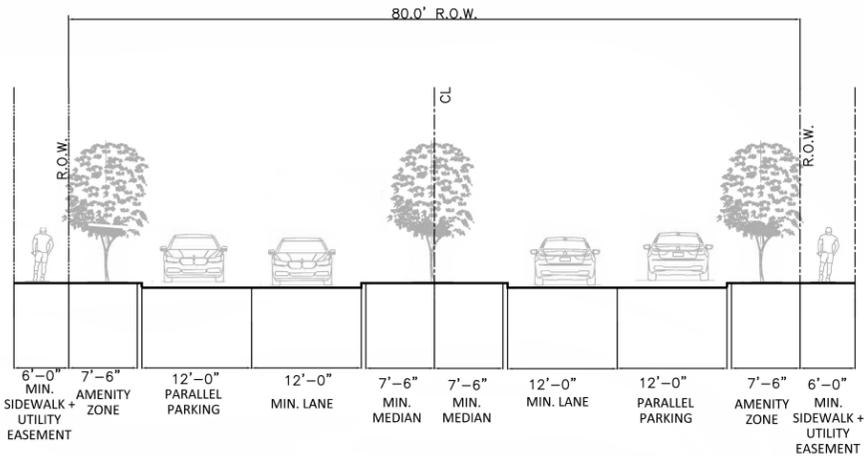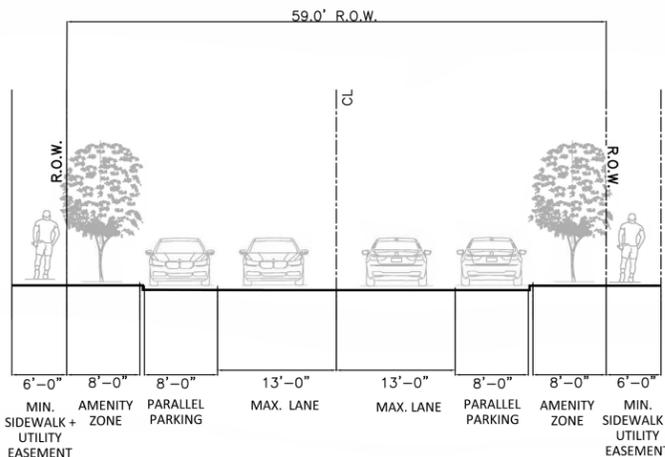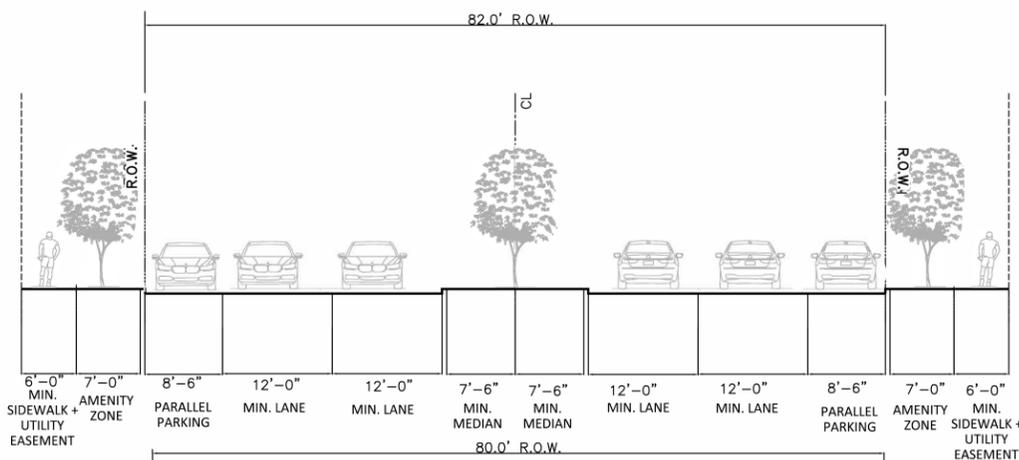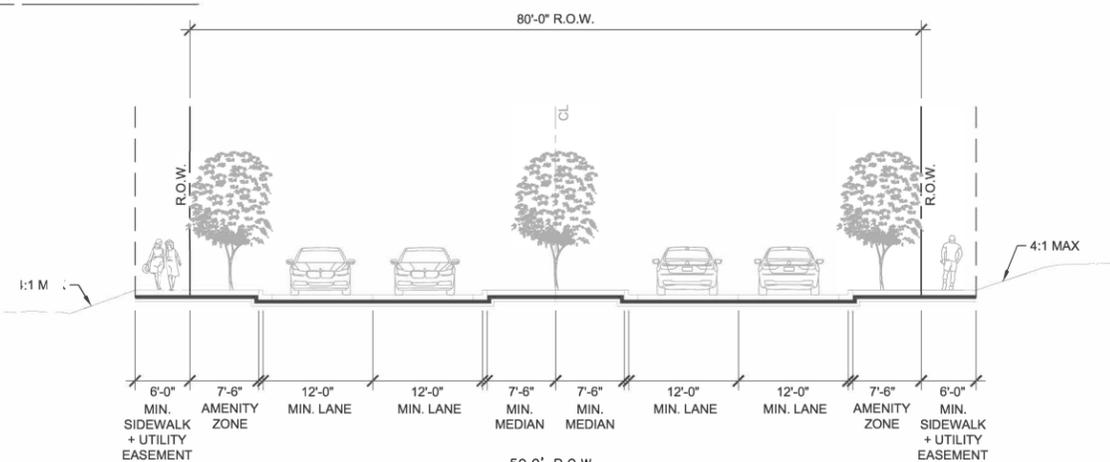

PRIVATE VEHICULAR ROUTE

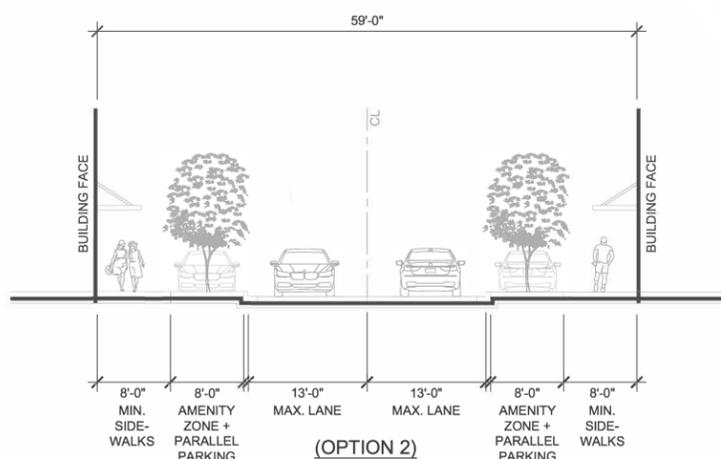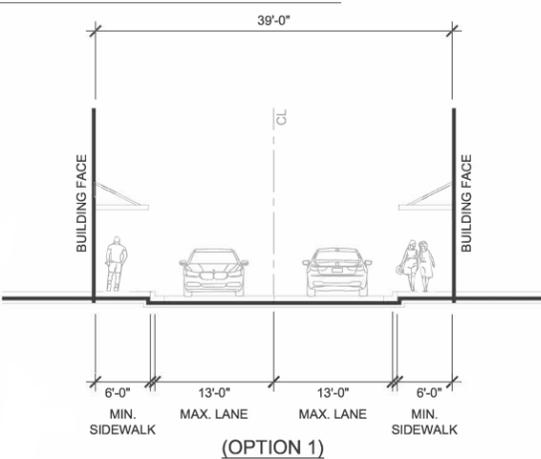

PEDESTRIAN PASSAGE

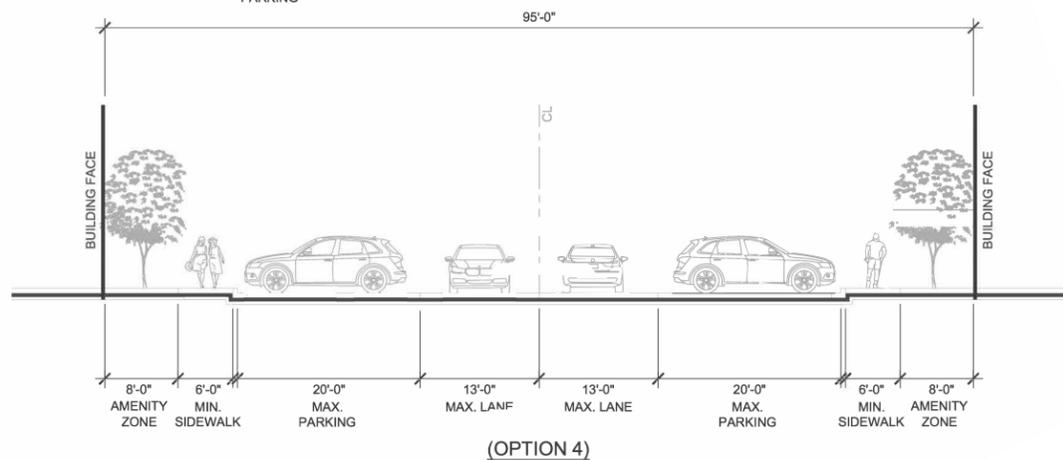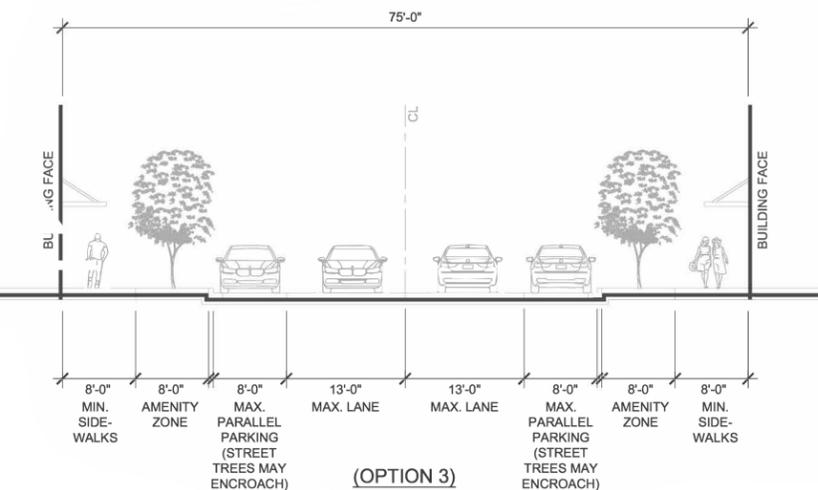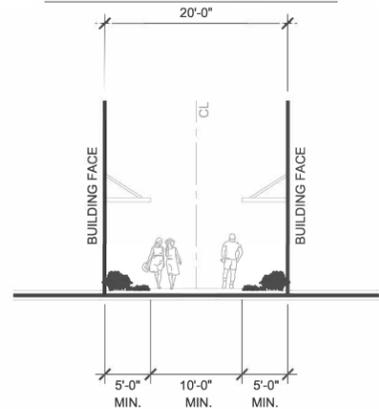

REVISIONS

NO. DATE

PLAN INFORMATION

PROJECT NO. BRL25001
FILENAME
CHECKED BY rr
DRAWN BY mb
SCALE 1"=10'
DATE 12/03/2025

SHEET

CIRCULATION CROSS SECTION
EX.4D

Z:\25001\Projects\BRL\BRL25001\04-Production\Engineering\Exhibits\2025-11-24 Cross Section Exhibit\2025-11-24 Crown Centre - McAdams - Cross Section Exhibit.dwg, 11/25/2025 8:39:18 AM, Marissa Brewer