



phone 972. 436. 9712
fax 972. 436. 9715
BPE: 19762 TBPLS: 10194440

www.mcadamsco.com

CLIENT

BRIGHT REALTY
4400 STATE HIGHWAY 121, SUITE 900
LEWISVILLE, TEXAS 75056

FOOTBALL
LANDSCAPE PLAN
ZONING: PD-GB 2
SOUTH OF FM 544 & ESSEX BLVD
CITY OF LEWISVILLE, TEXAS: 75056



REVISIONS

NO.	DATE
-----	------


PLAN INFORMATION

PROJECT NO.	BRL24004
FILENAME	BRL24004-LS1
CHECKED BY	JS
DRAWN BY	XD
SCALE	1" = 30'
DATE	02/21/2025

SHEET

LANDSCAPE PLAN

L5.00

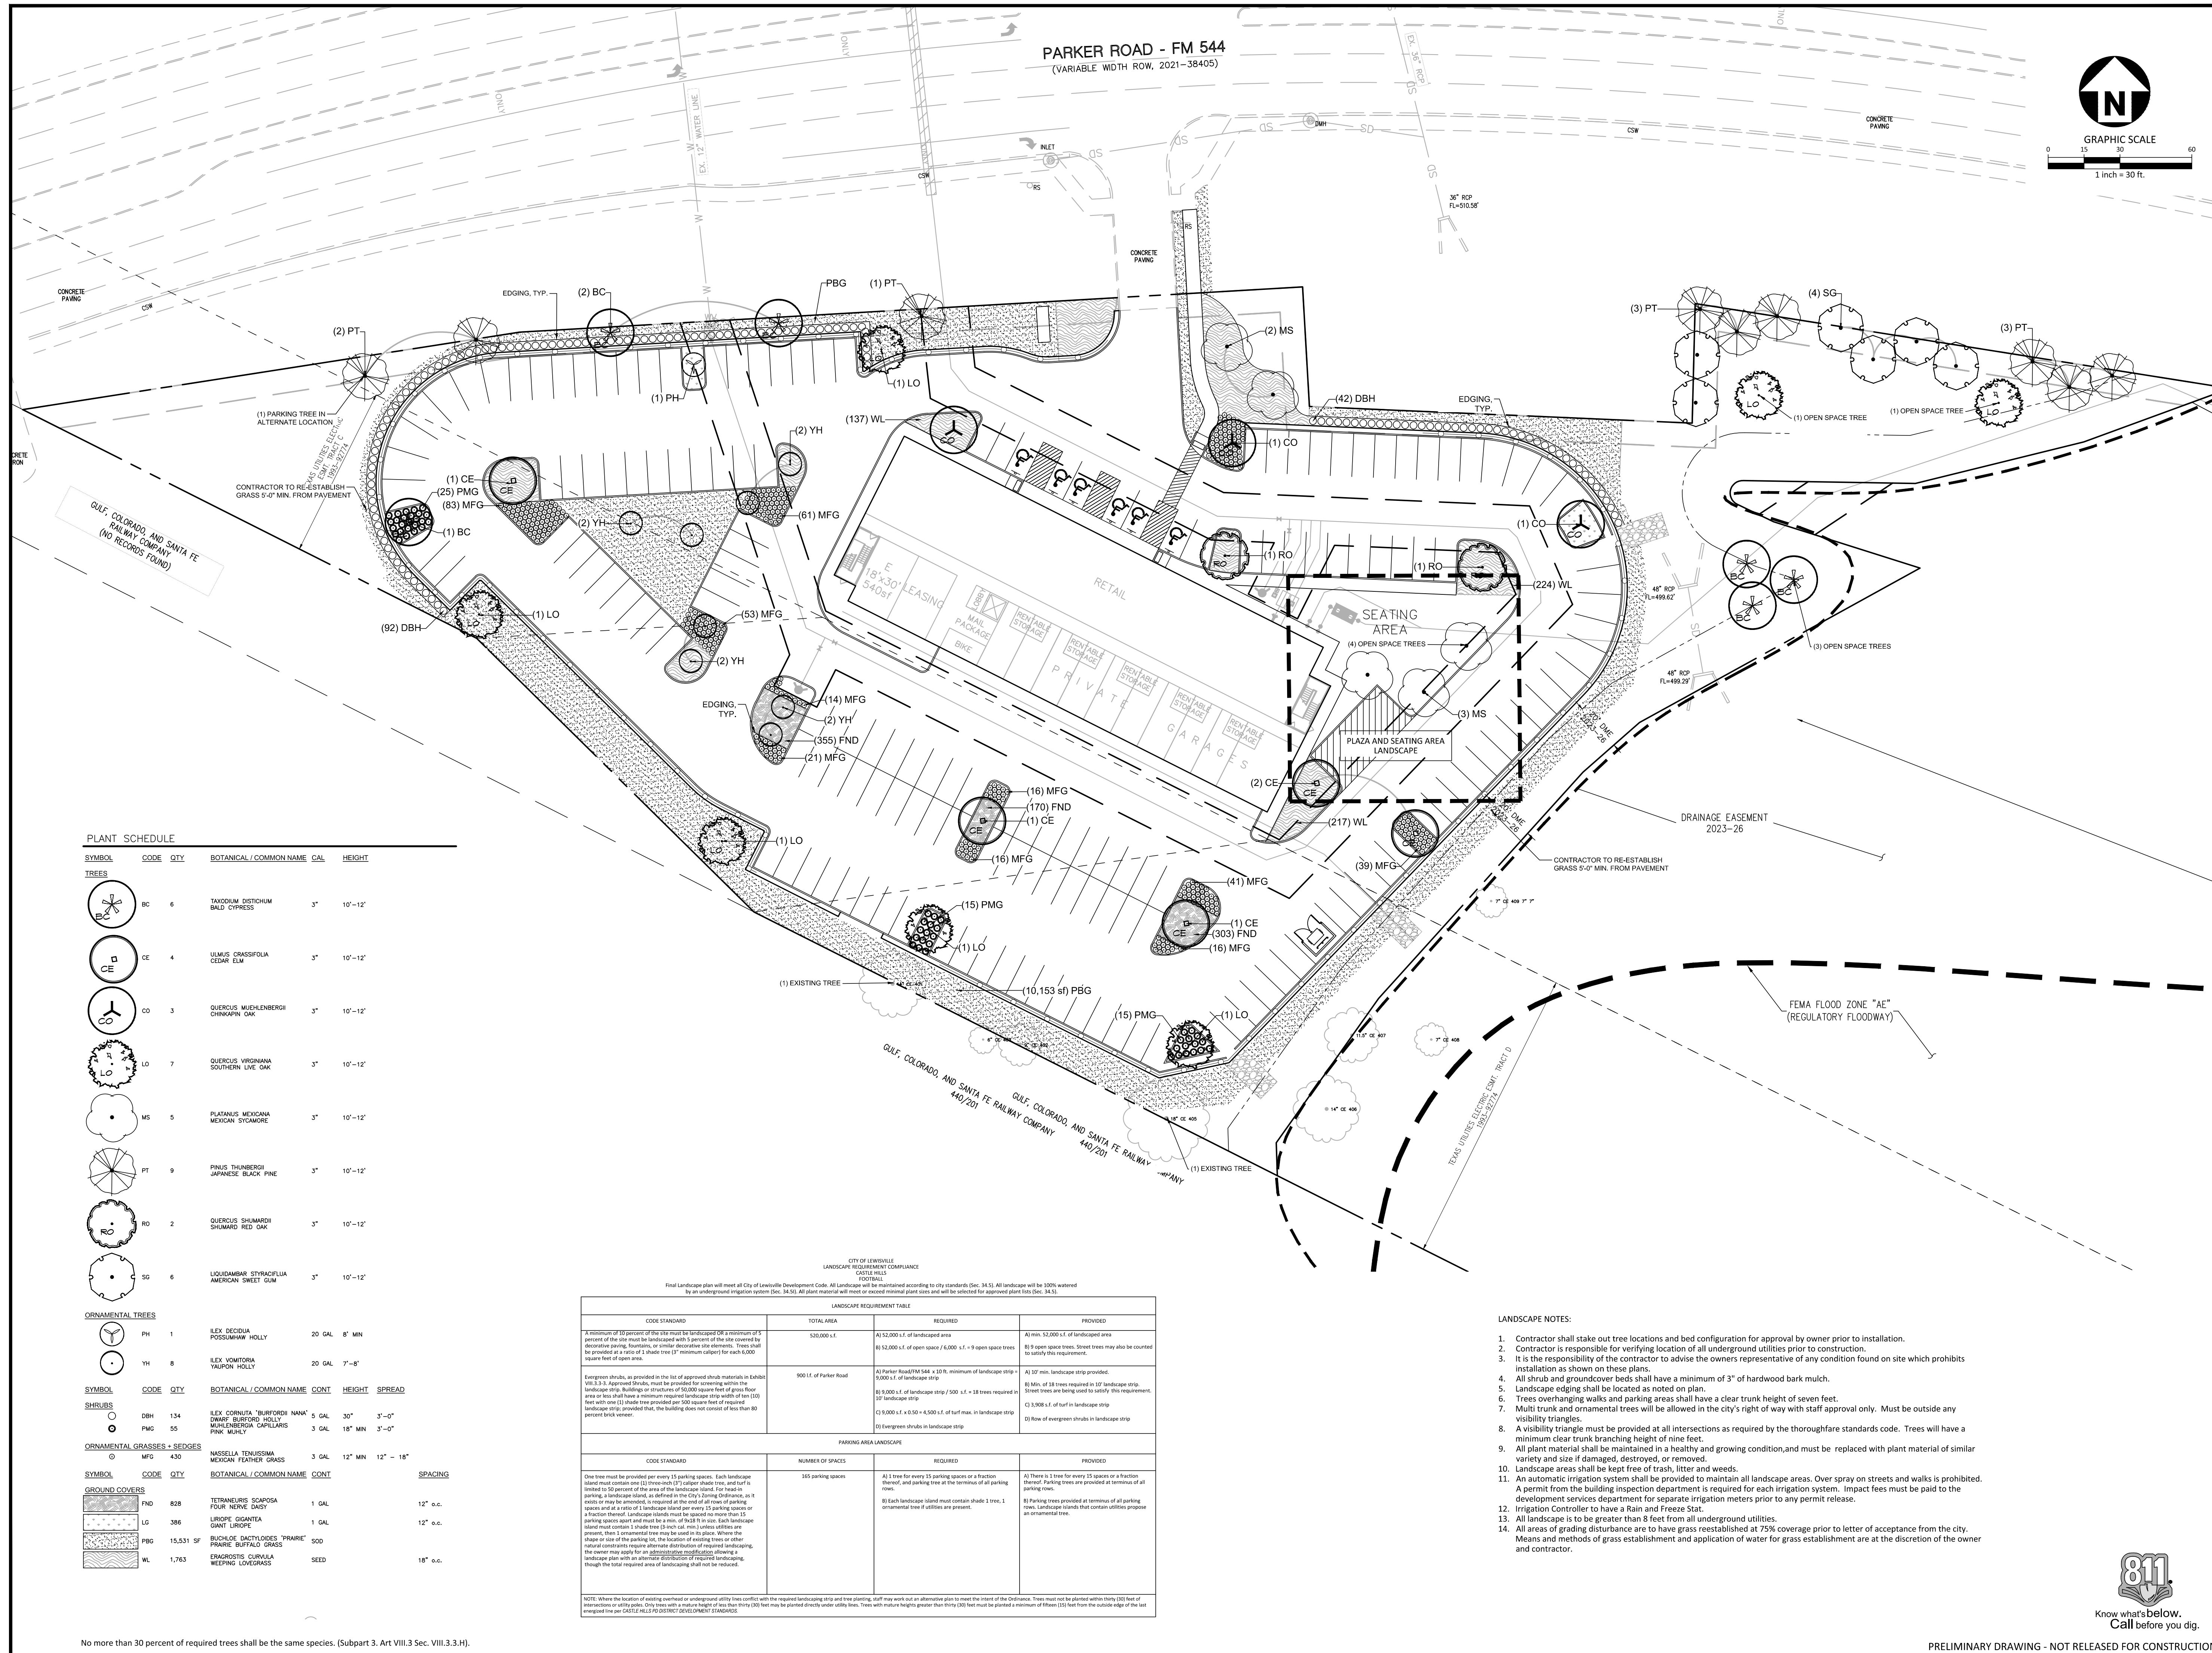

No more than 30 percent of required trees shall be the same species. (Subpart 3, Art VIII.3 Sec. VIII.3.3.H).

PRELIMINARY DRAWING - NOT RELEASED FOR CONSTRUCTION