


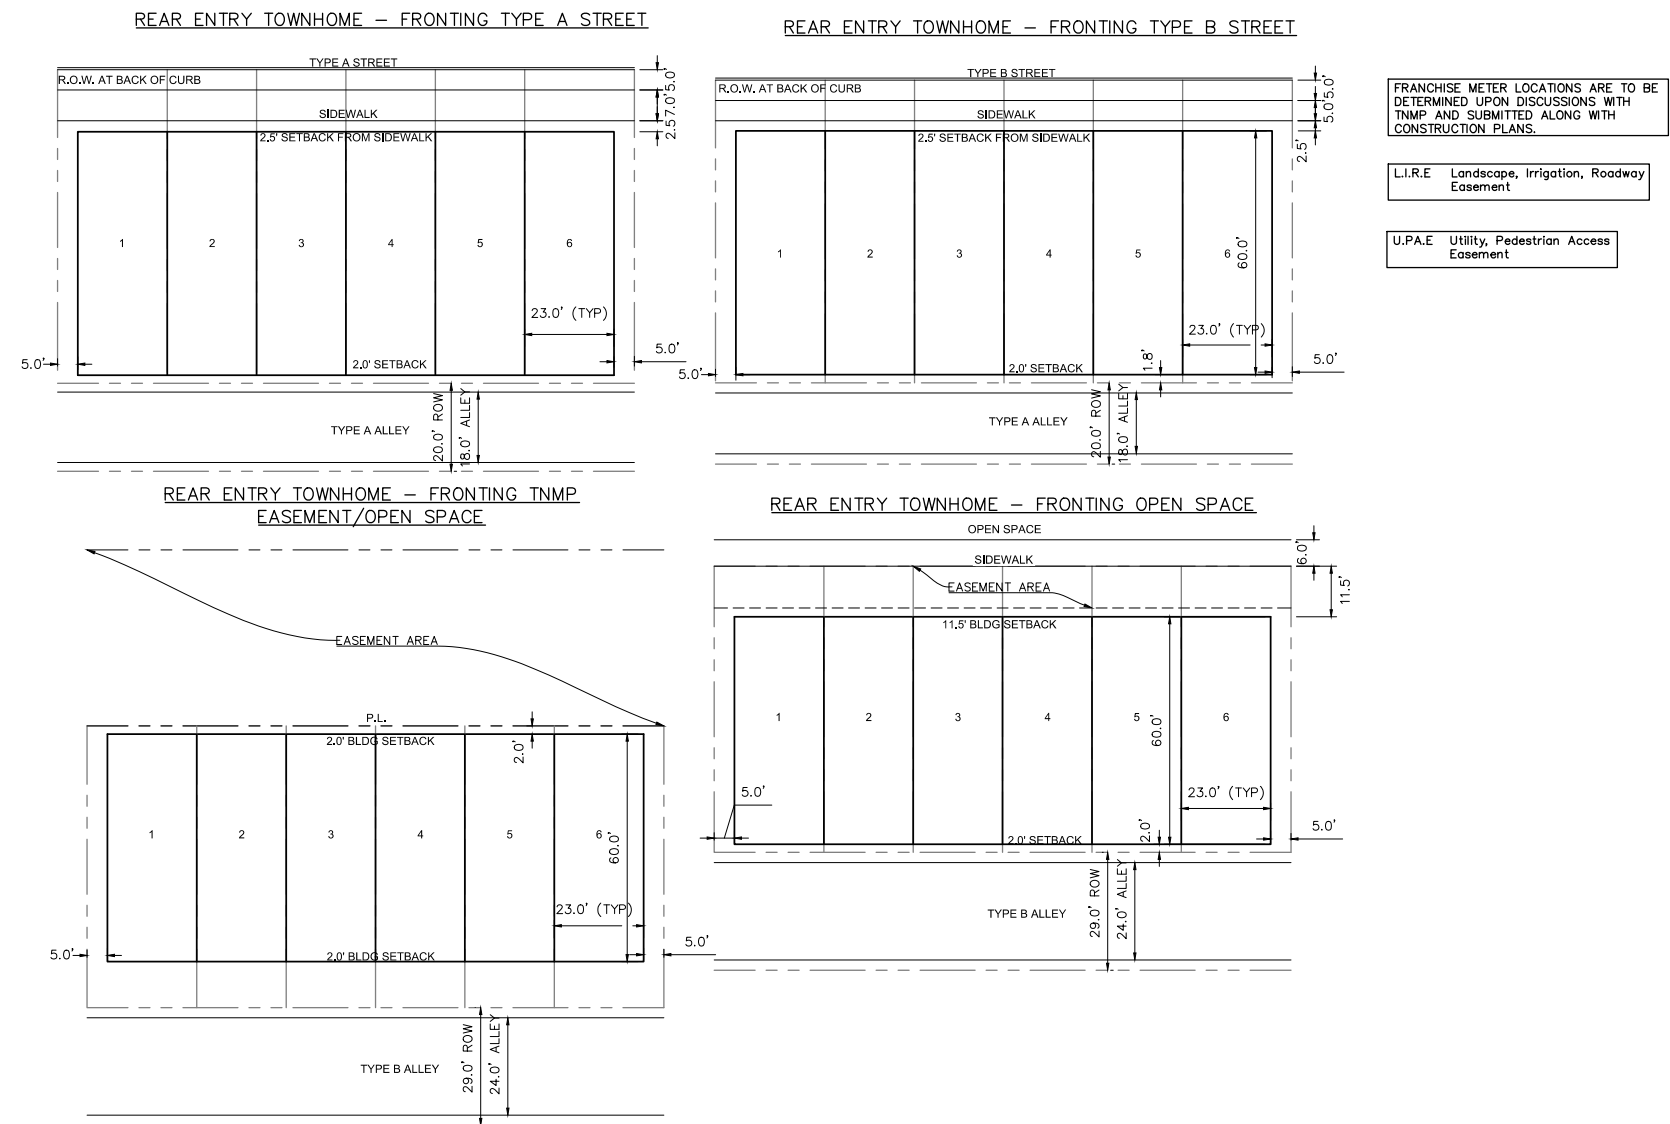

The John R. McAdams
Company, Inc.
4400 State Highway 121, Suite 800
Lewisville, Texas 75056
972.436.9712

Exhibit B.5 - Townhome Lot Detail Lakeside Crossing

City of Lewisville
Denton County, Texas

20 0 20 40 60 Feet

Job No. CADG 25003 Date: 10/03/2025 By: HH
Z:\Drive\Projects\CADG\CADG25003\04-Production\Planning + Design\Concept
Design\CAD\Current\Multi-Family\CADG25003 - Townhome Lot Detail.dwg
This concept plan is intended for conceptual
developmental use and shall not be interpreted
as an official or submitted document. All aerial
and map images were obtained from best
available information. This plan is subject to
change.