



**GRAHAM BLAYLOCK**  
1353 UTICA LANE | LEWISVILLE, TX 75077

COVER

REVISED  
5/24/2024

SHEET  
**1**  
of 9





ADU HOME FOR:

**GRAHAM BLAYLOCK**

1353 UTICA LANE  
LEWISVILLE, TX 75077

| SHEET INDEX |                         |
|-------------|-------------------------|
| SHT         | TITLE                   |
| 1           | COVER                   |
| 2           | SITE/DRAINAGE PLAN      |
| 3           | FLOORPLAN/SCHEDULES     |
| 4           | ELEVATIONS (SIDES)      |
| 5           | ELEVATIONS (FRONT/REAR) |
| 6           | FLOORPLAN (DIMENSIONS)  |
| 7           | FOUNDATION FORMS        |
| 8           | ROOF PLAN               |
| 9           | ELECTRIC PLAN           |

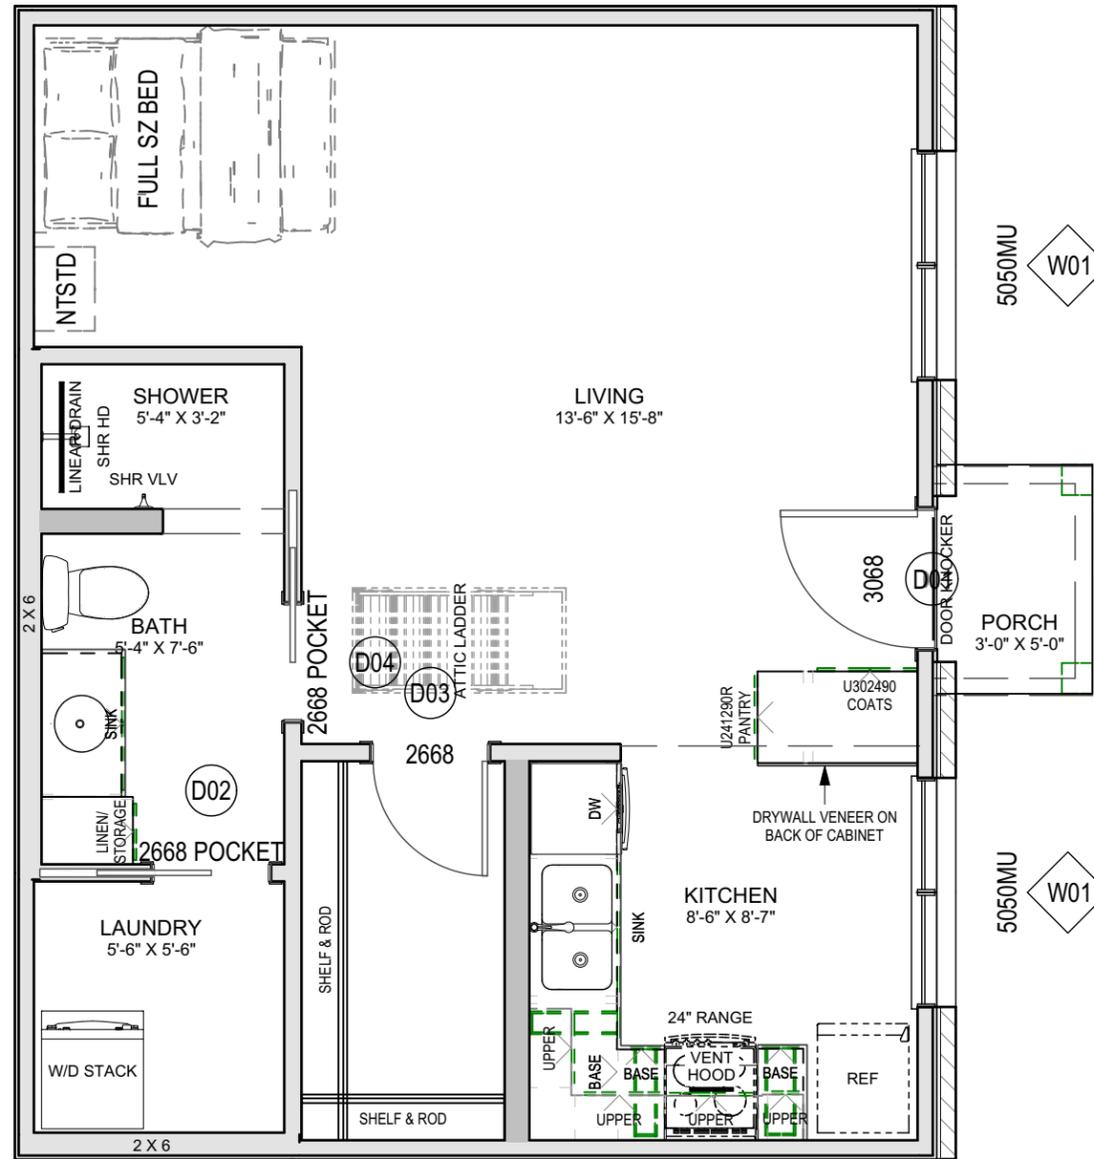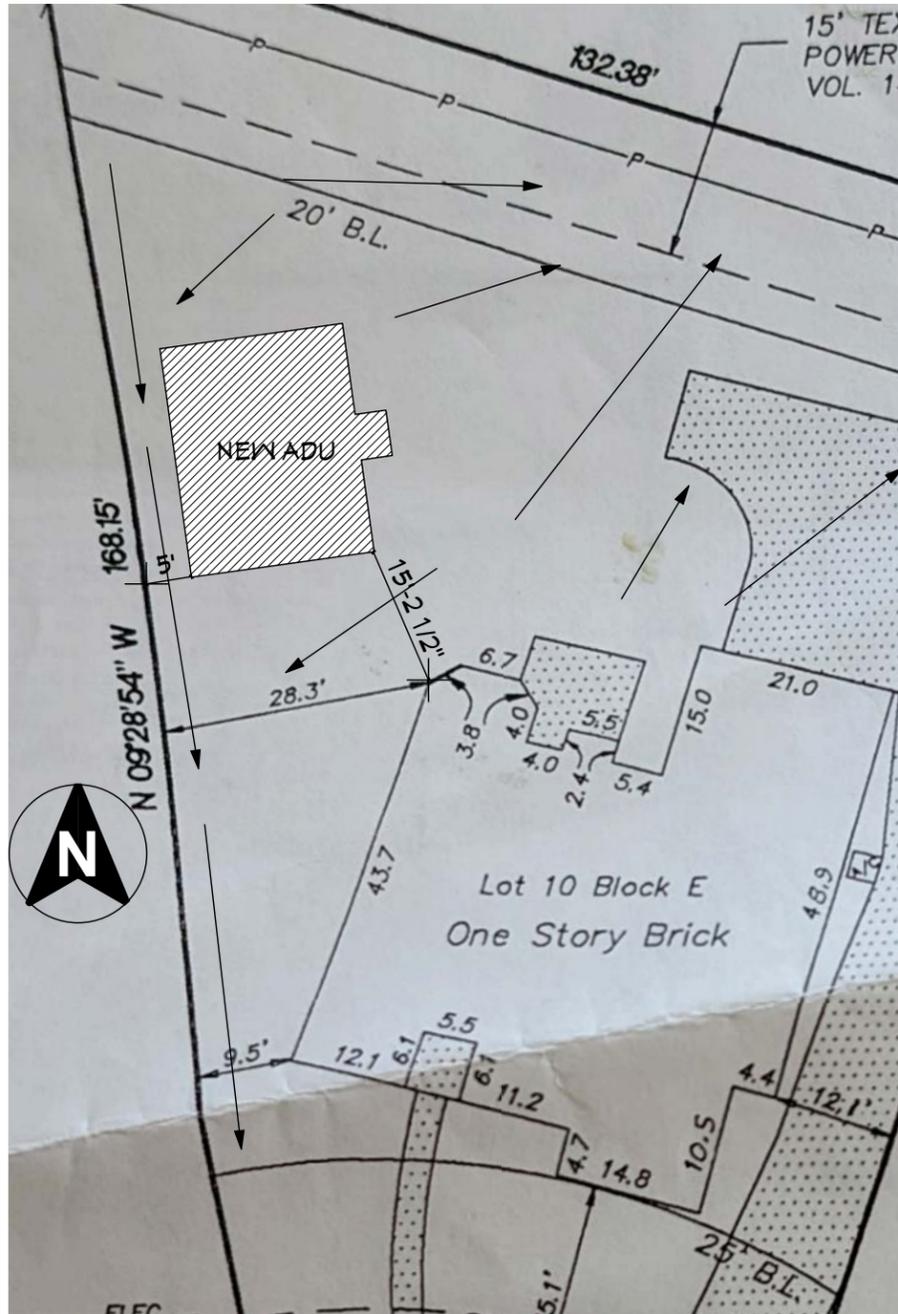

LIVING AREA  
518 SQ FT

| DOOR SCHEDULE |        |             |     |          |            |
|---------------|--------|-------------|-----|----------|------------|
| ELEVATION     | NUMBER | LABEL       | QTY | COMMENTS | HINGE SIDE |
|               | D01    | 3068        | 1   |          | R          |
|               | D02    | 2668 POCKET | 1   |          | L          |
|               | D03    | 2668        | 1   |          | L          |
|               | D04    | 2668 POCKET | 1   |          | R          |

| WINDOW SCHEDULE       |        |        |     |       |          |
|-----------------------|--------|--------|-----|-------|----------|
| 3D EXTERIOR ELEVATION | NUMBER | LABEL  | QTY | FLOOR | COMMENTS |
|                       | W01    | 5050MU | 2   | 1     |          |



**GRAHAM BLAYLOCK**  
1353 UTICA LANE | LEWISVILLE, TX 75077

FLOORPLAN/SCHEDULES

REVISED  
5/24/2024


SHEET  
**3**  
of 9



**DESIGN VIEW: 1ST FLOOR**  
**1/4 IN = 1 FT**



**E3 RIGHT SIDE ELEVATION**  
**1/4 IN = 1 FT**

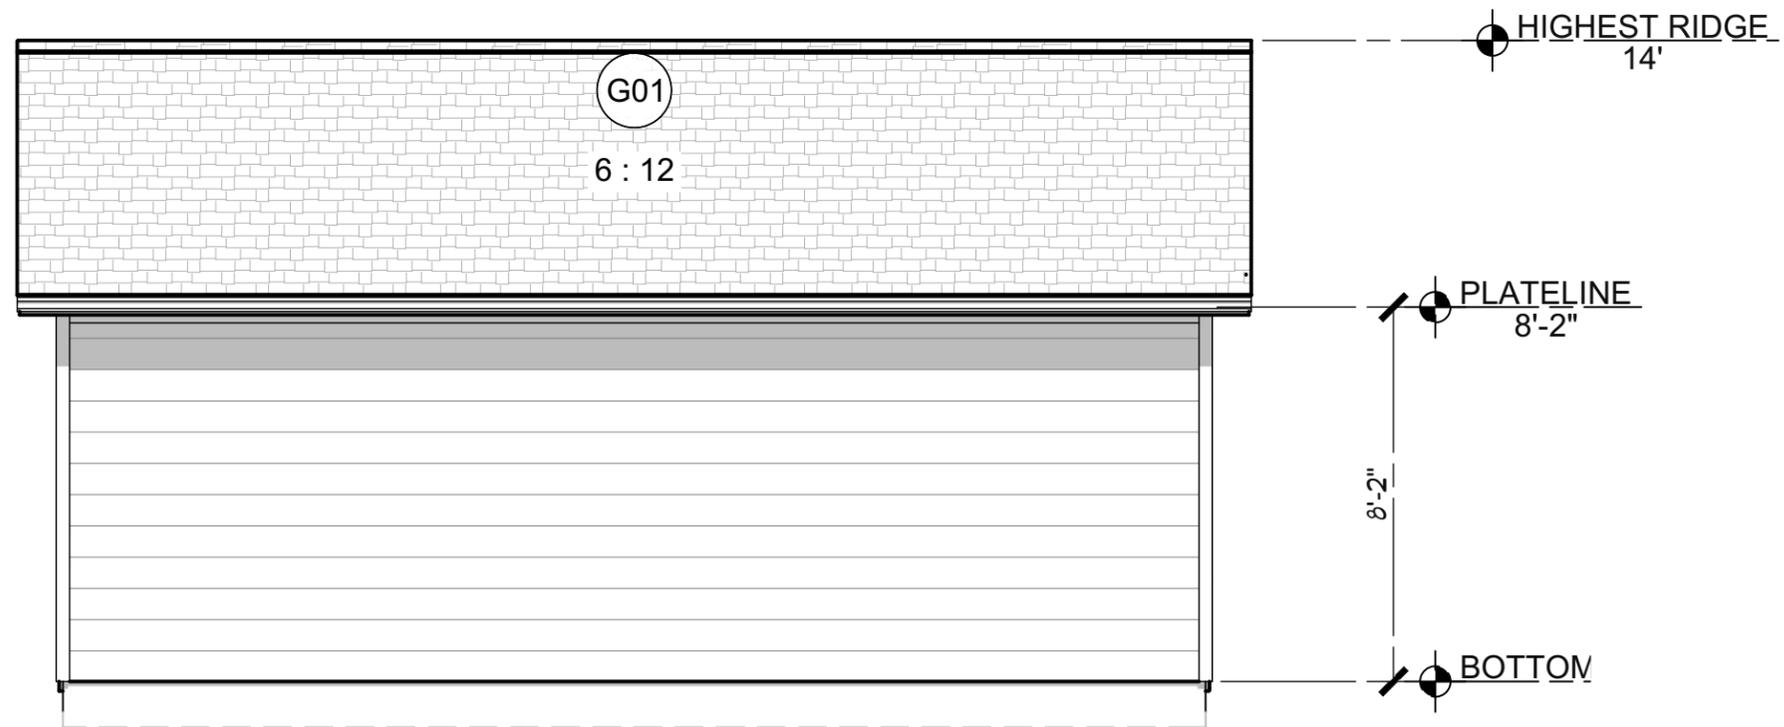

**E4 LEFT SIDE ELEVATION**  
**1/4 IN = 1 FT**




**GRAHAM BLAYLOCK**  
 1353 UTICA LANE | LEWISVILLE, TX 75077

ELEVATIONS (SIDES)


REVISED  
 5/24/2024

SHEET  
**4**  
 of 9



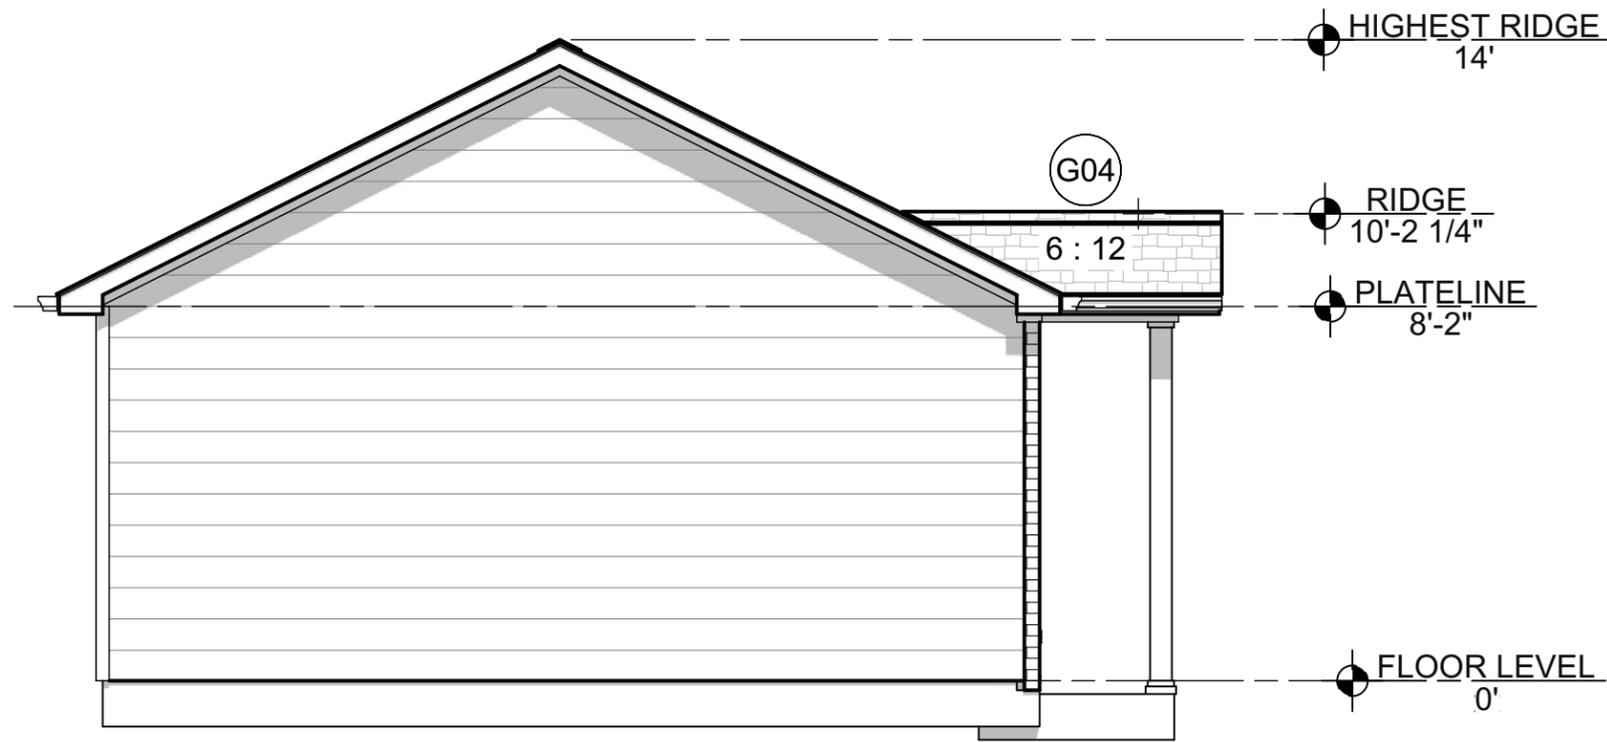

**E1 FRONT ELEVATION**  
**1/4 IN = 1 FT**

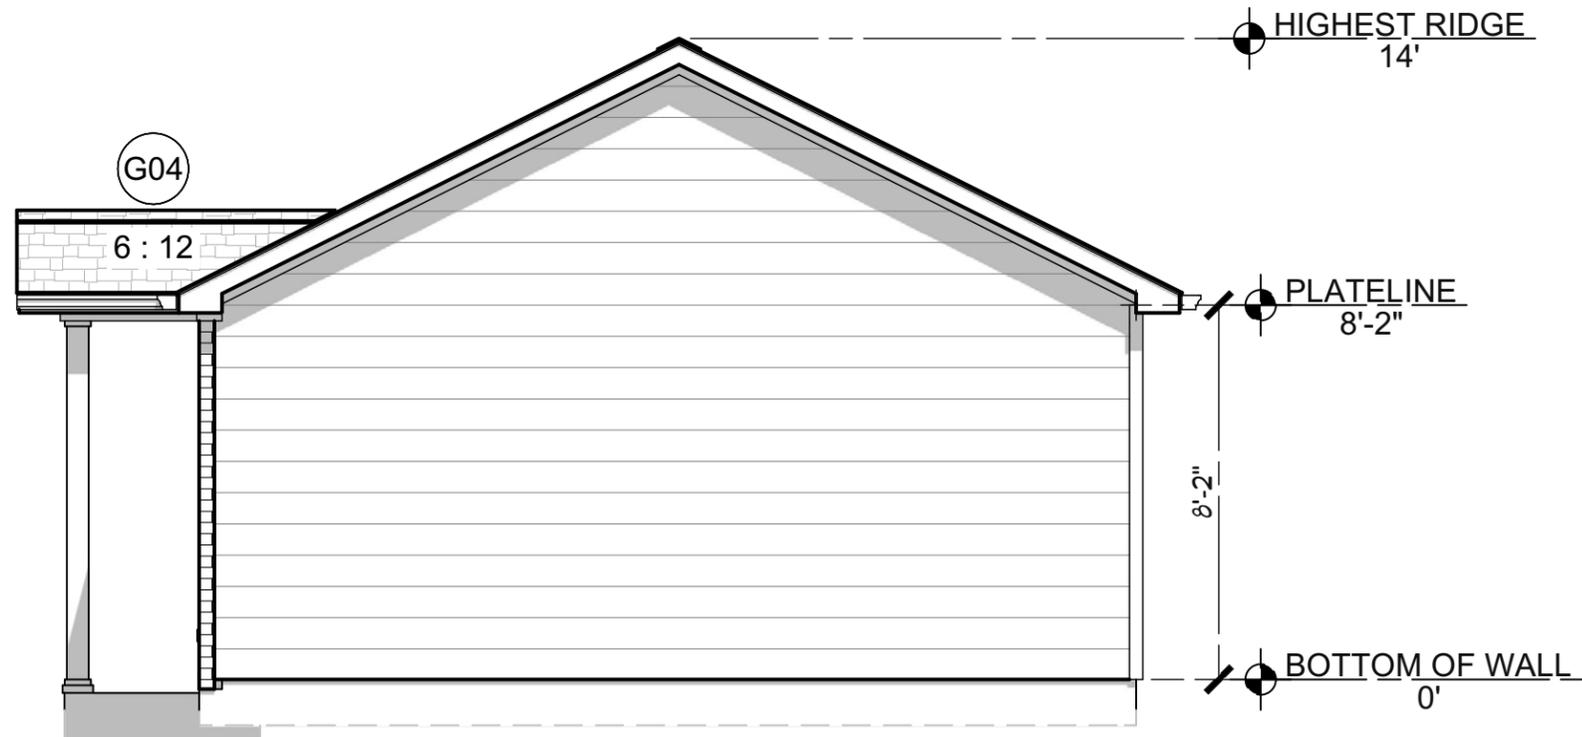

**E2 REAR ELEVATION**  
**1/4 IN = 1 FT**



**GRAHAM BLAYLOCK**  
 1353 UTICA LANE | LEWISVILLE, TX 75077

ELEVATIONS (FRONT/REAR)

REVISED  
 5/24/2024

SHEET  
**5**  
 of 9

