




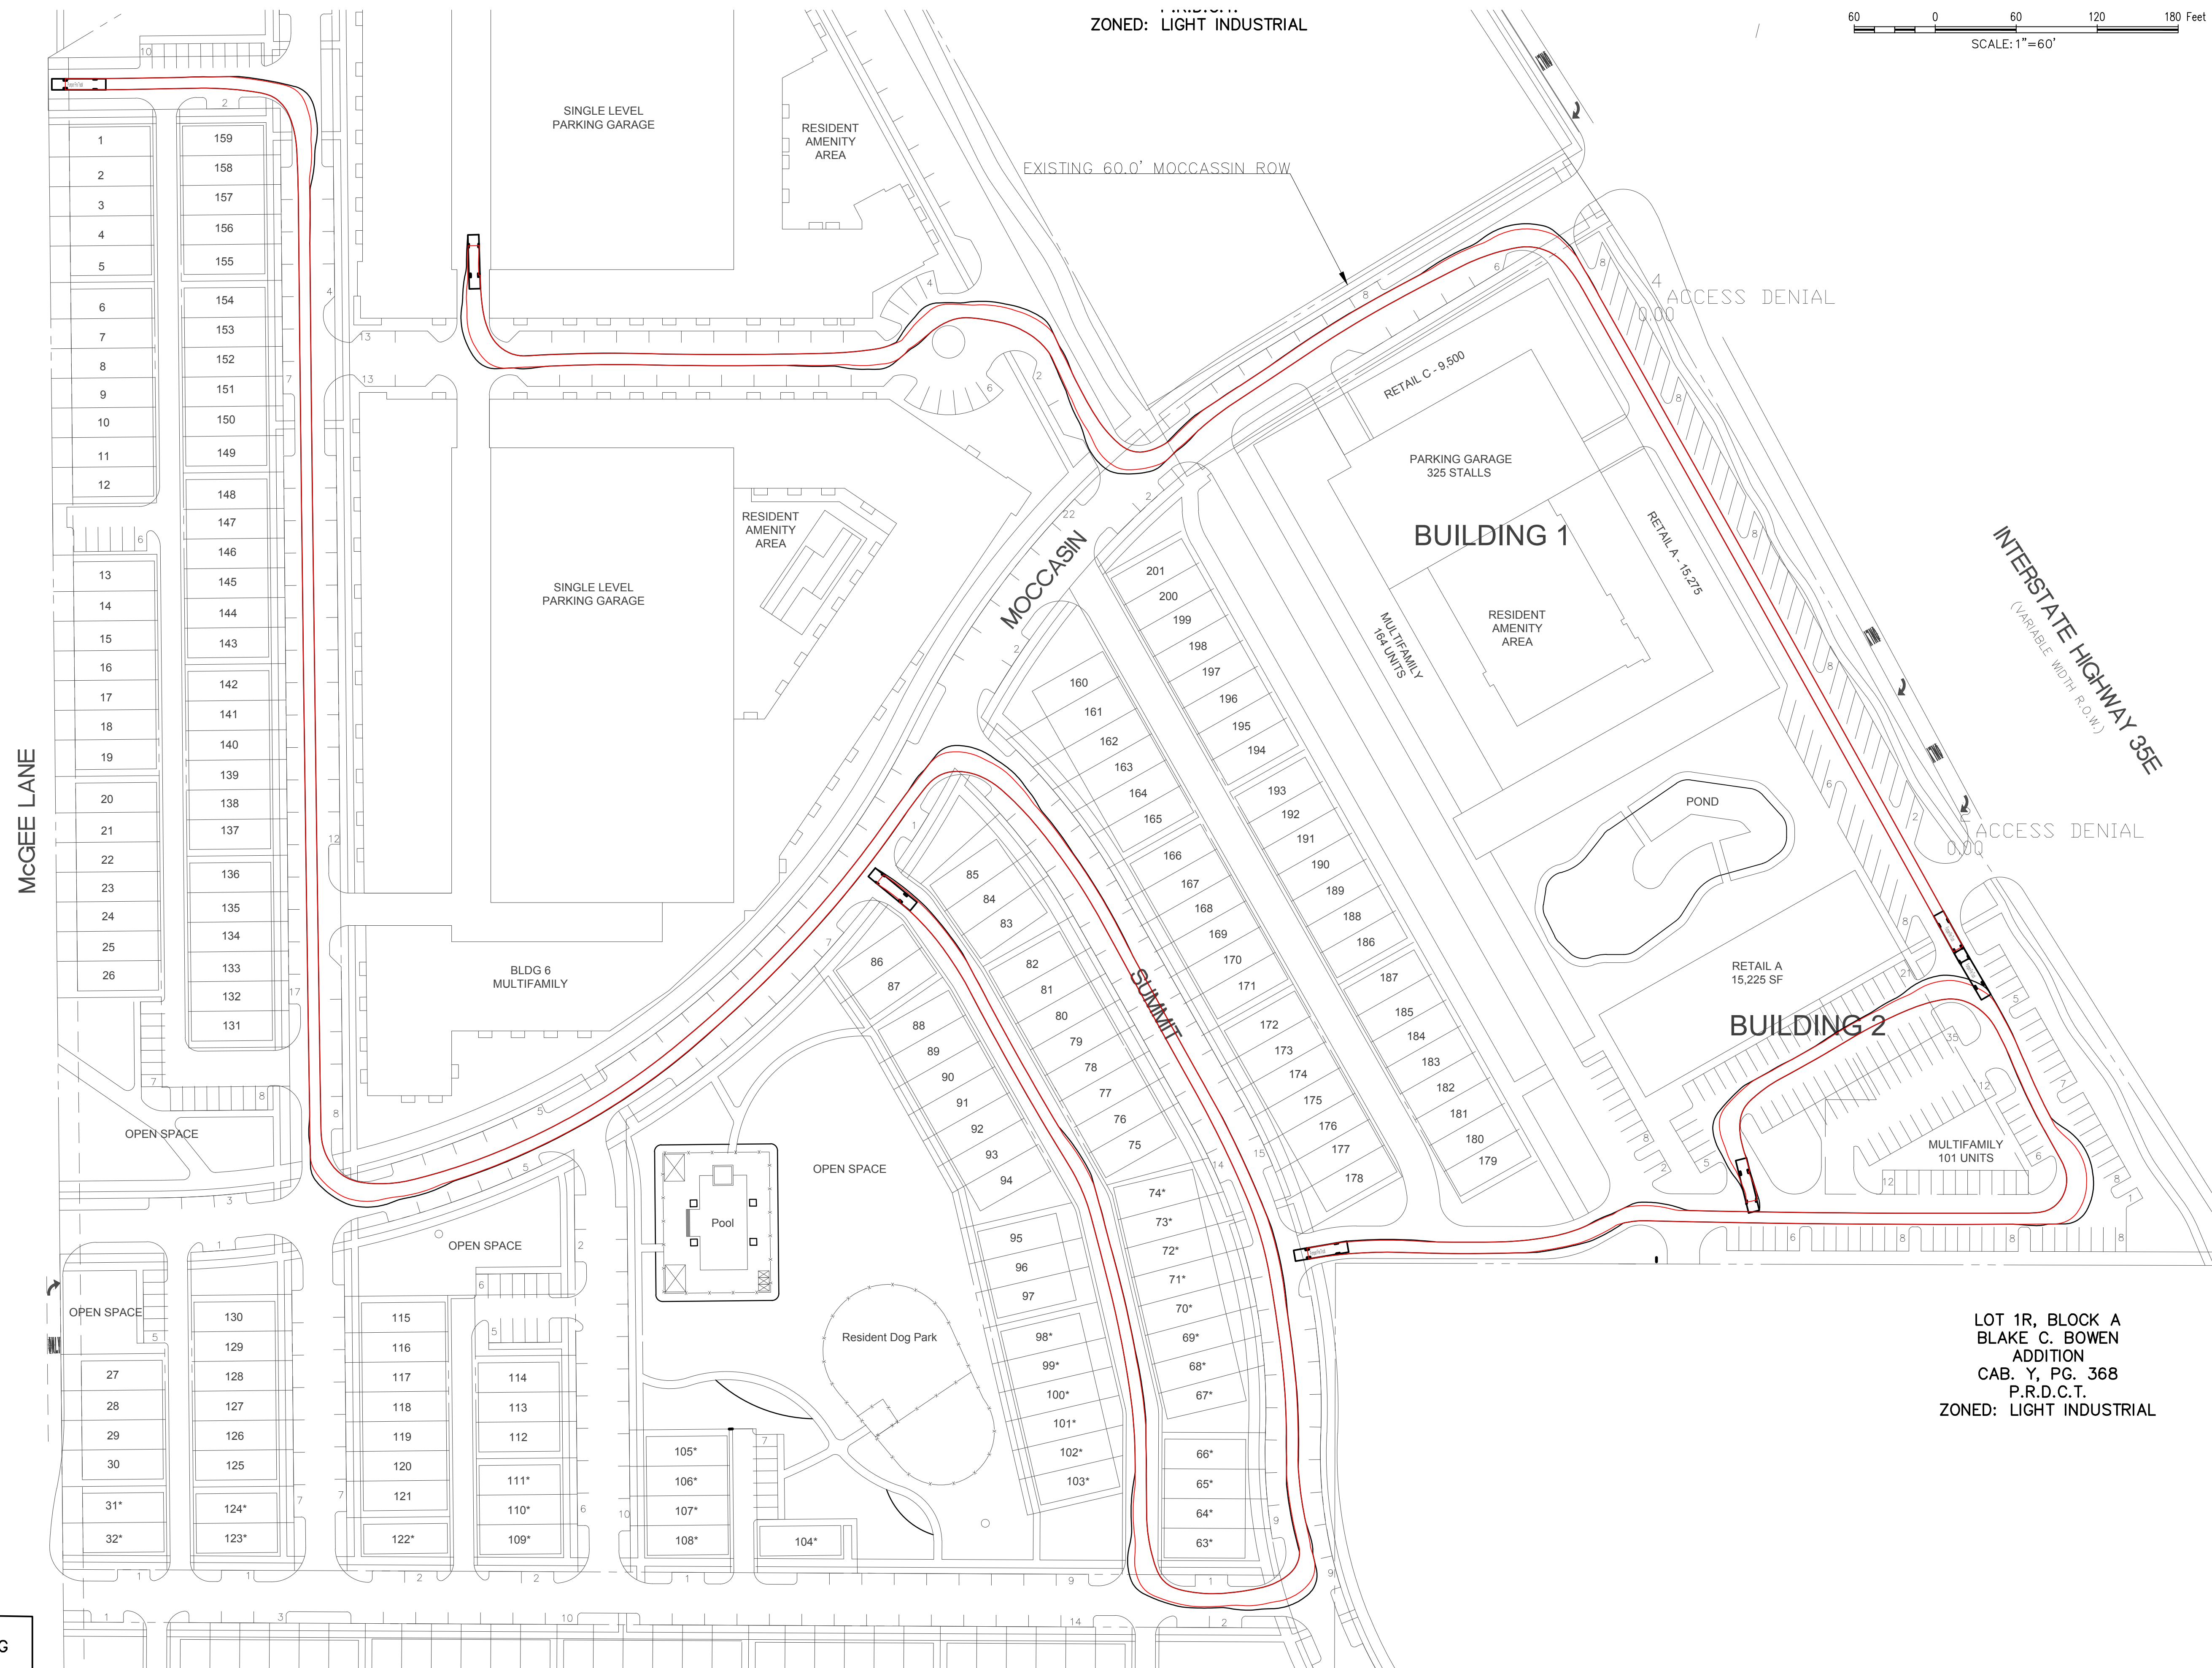


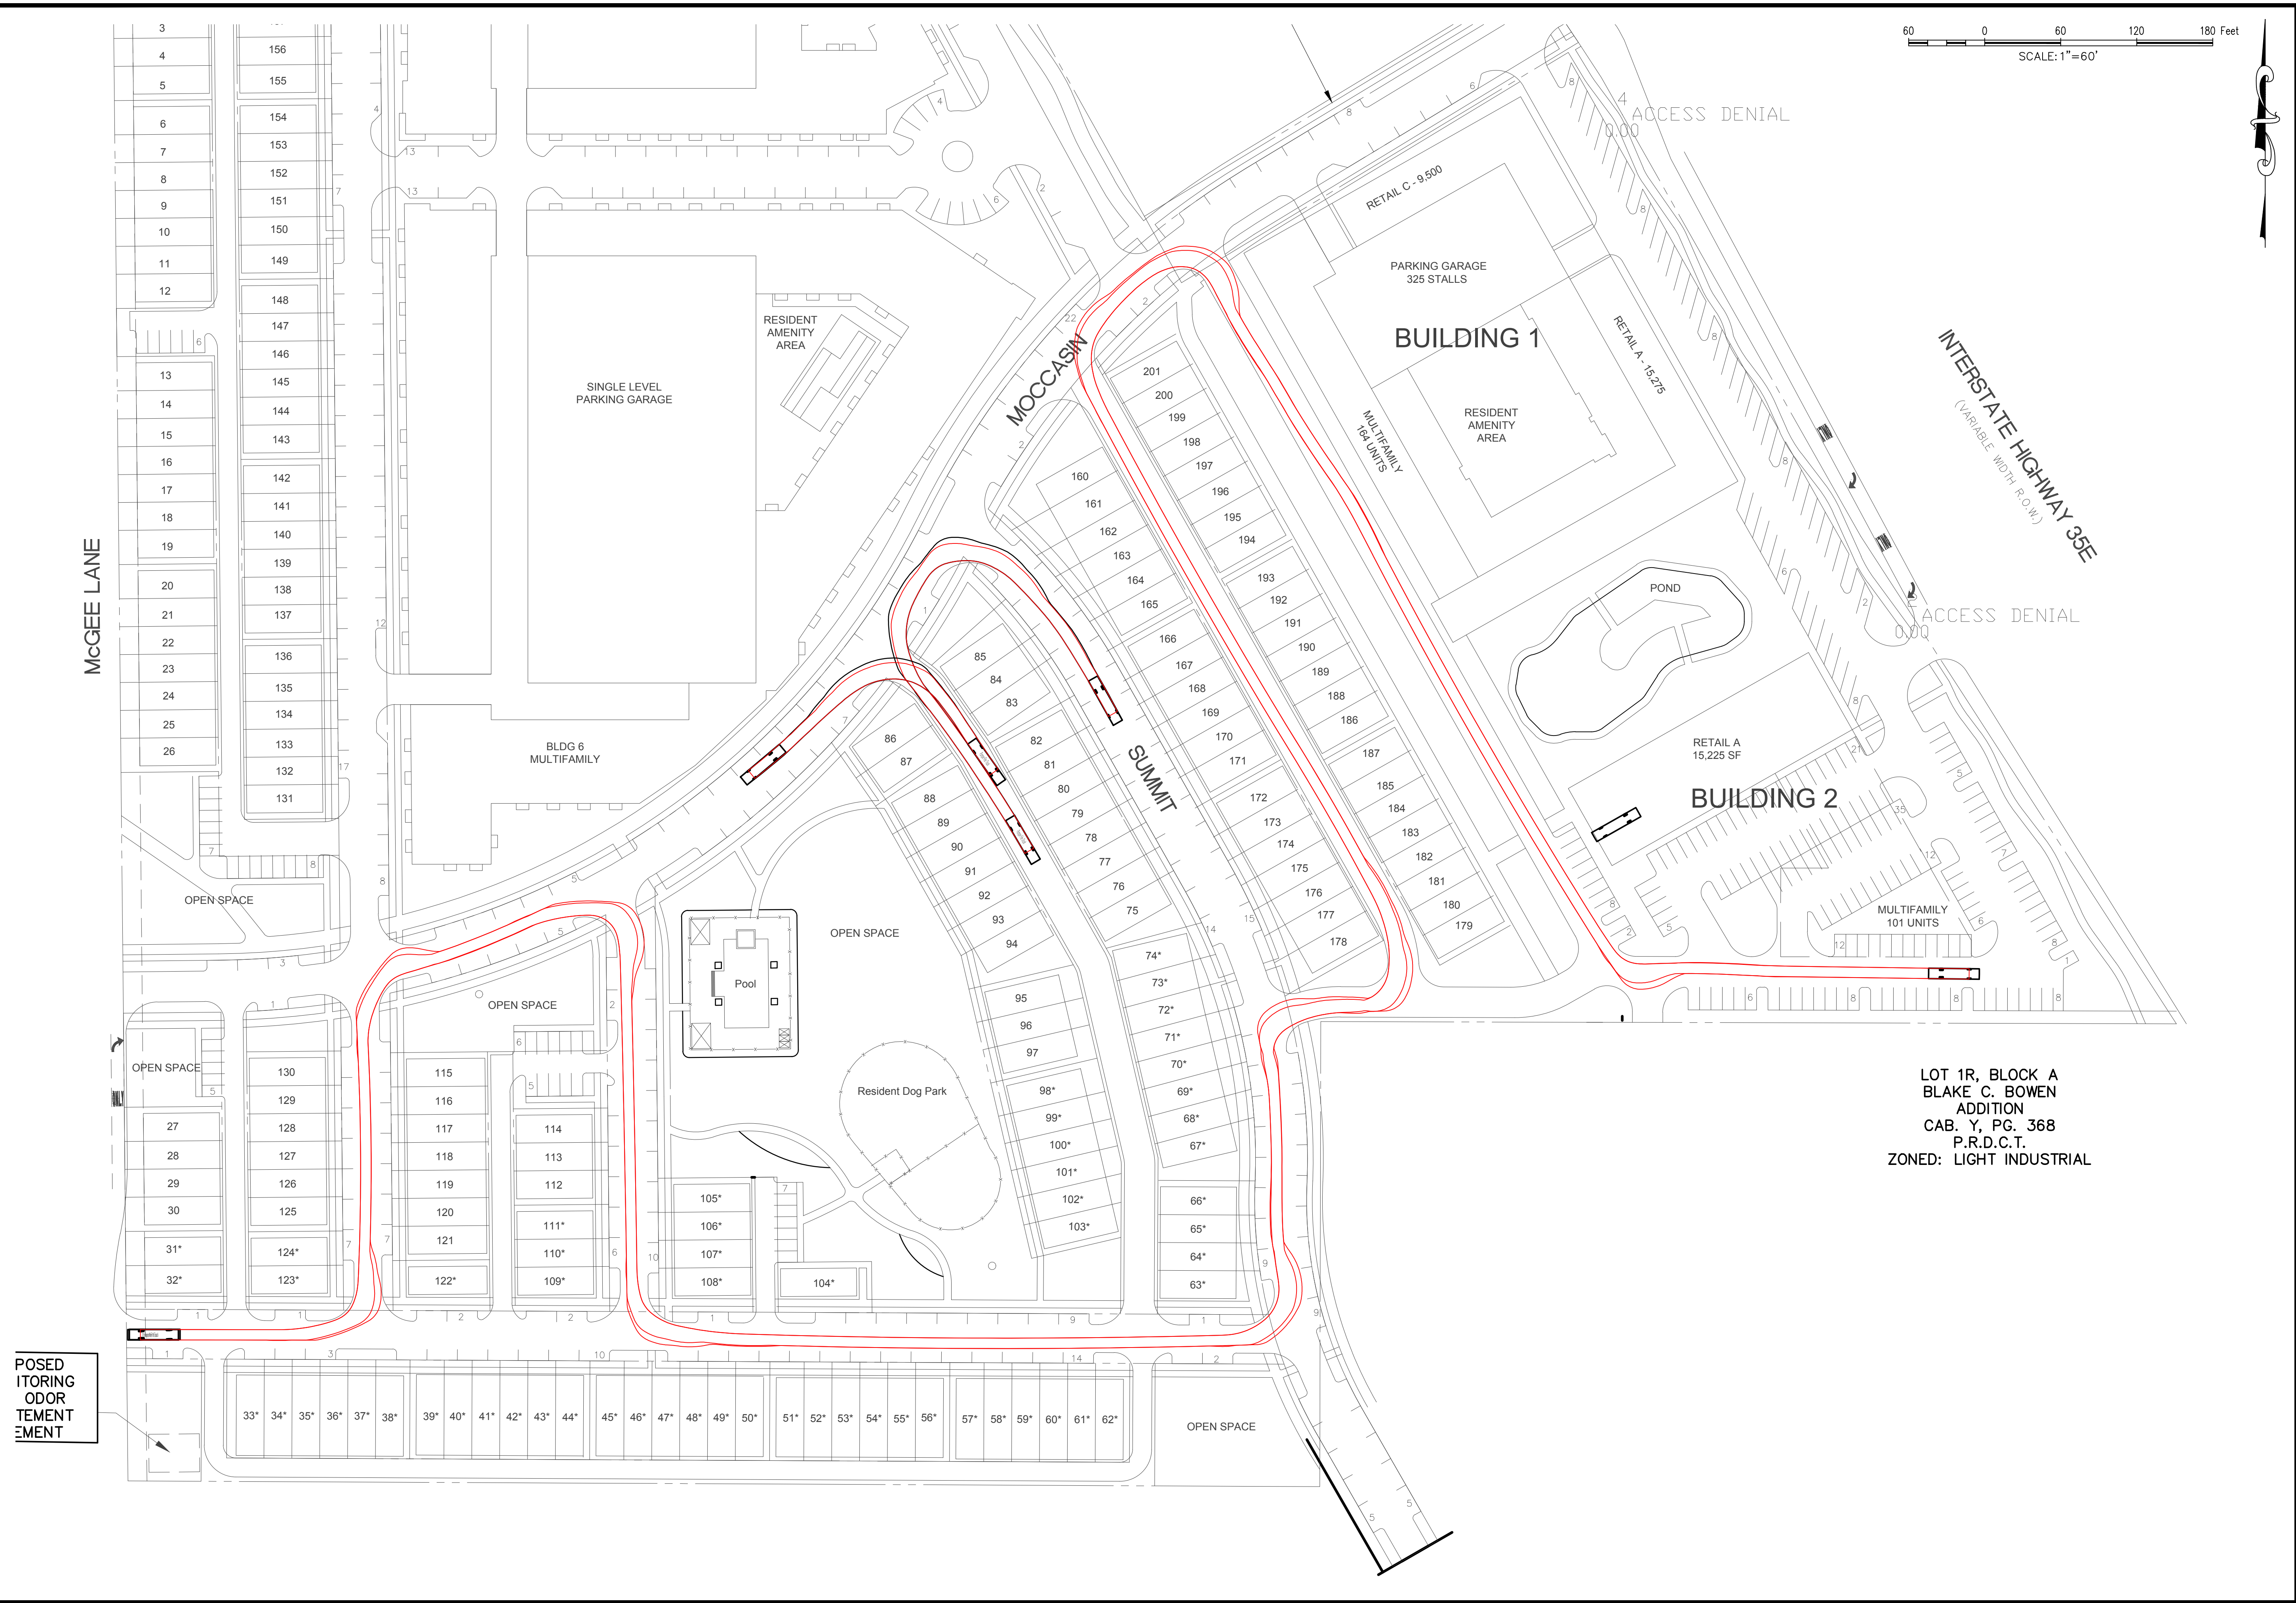

File: M:\Projects\Centurion\CAD\2020310056-- Fronterra\04--Production\Planning and
I.A\Exhibits\Planning\Exhibits\Working CAD Files\2020.09.25 Auto Turn Exhibits
Plotted: 2/4/2021 2:28 PM, by Haber, Hannah; Saved: 2/4/2021 2:25 PM, by hhaber

[illegible]

File: M:\Projects\Development\2023\10056 - Fronterra\04-Production\Planning and
LA\Exhibits\Planning\Exhibits\Working CAD Files\20230925 Auto Turn Exhibit
Source: 2/4/2021 2:31 PM, by: maddie, Internal, Saved: 2/4/2021 2:25 PM, by: maddie

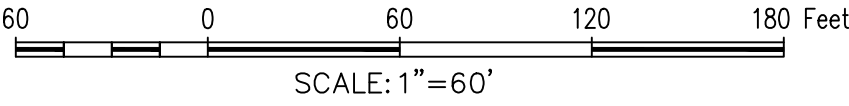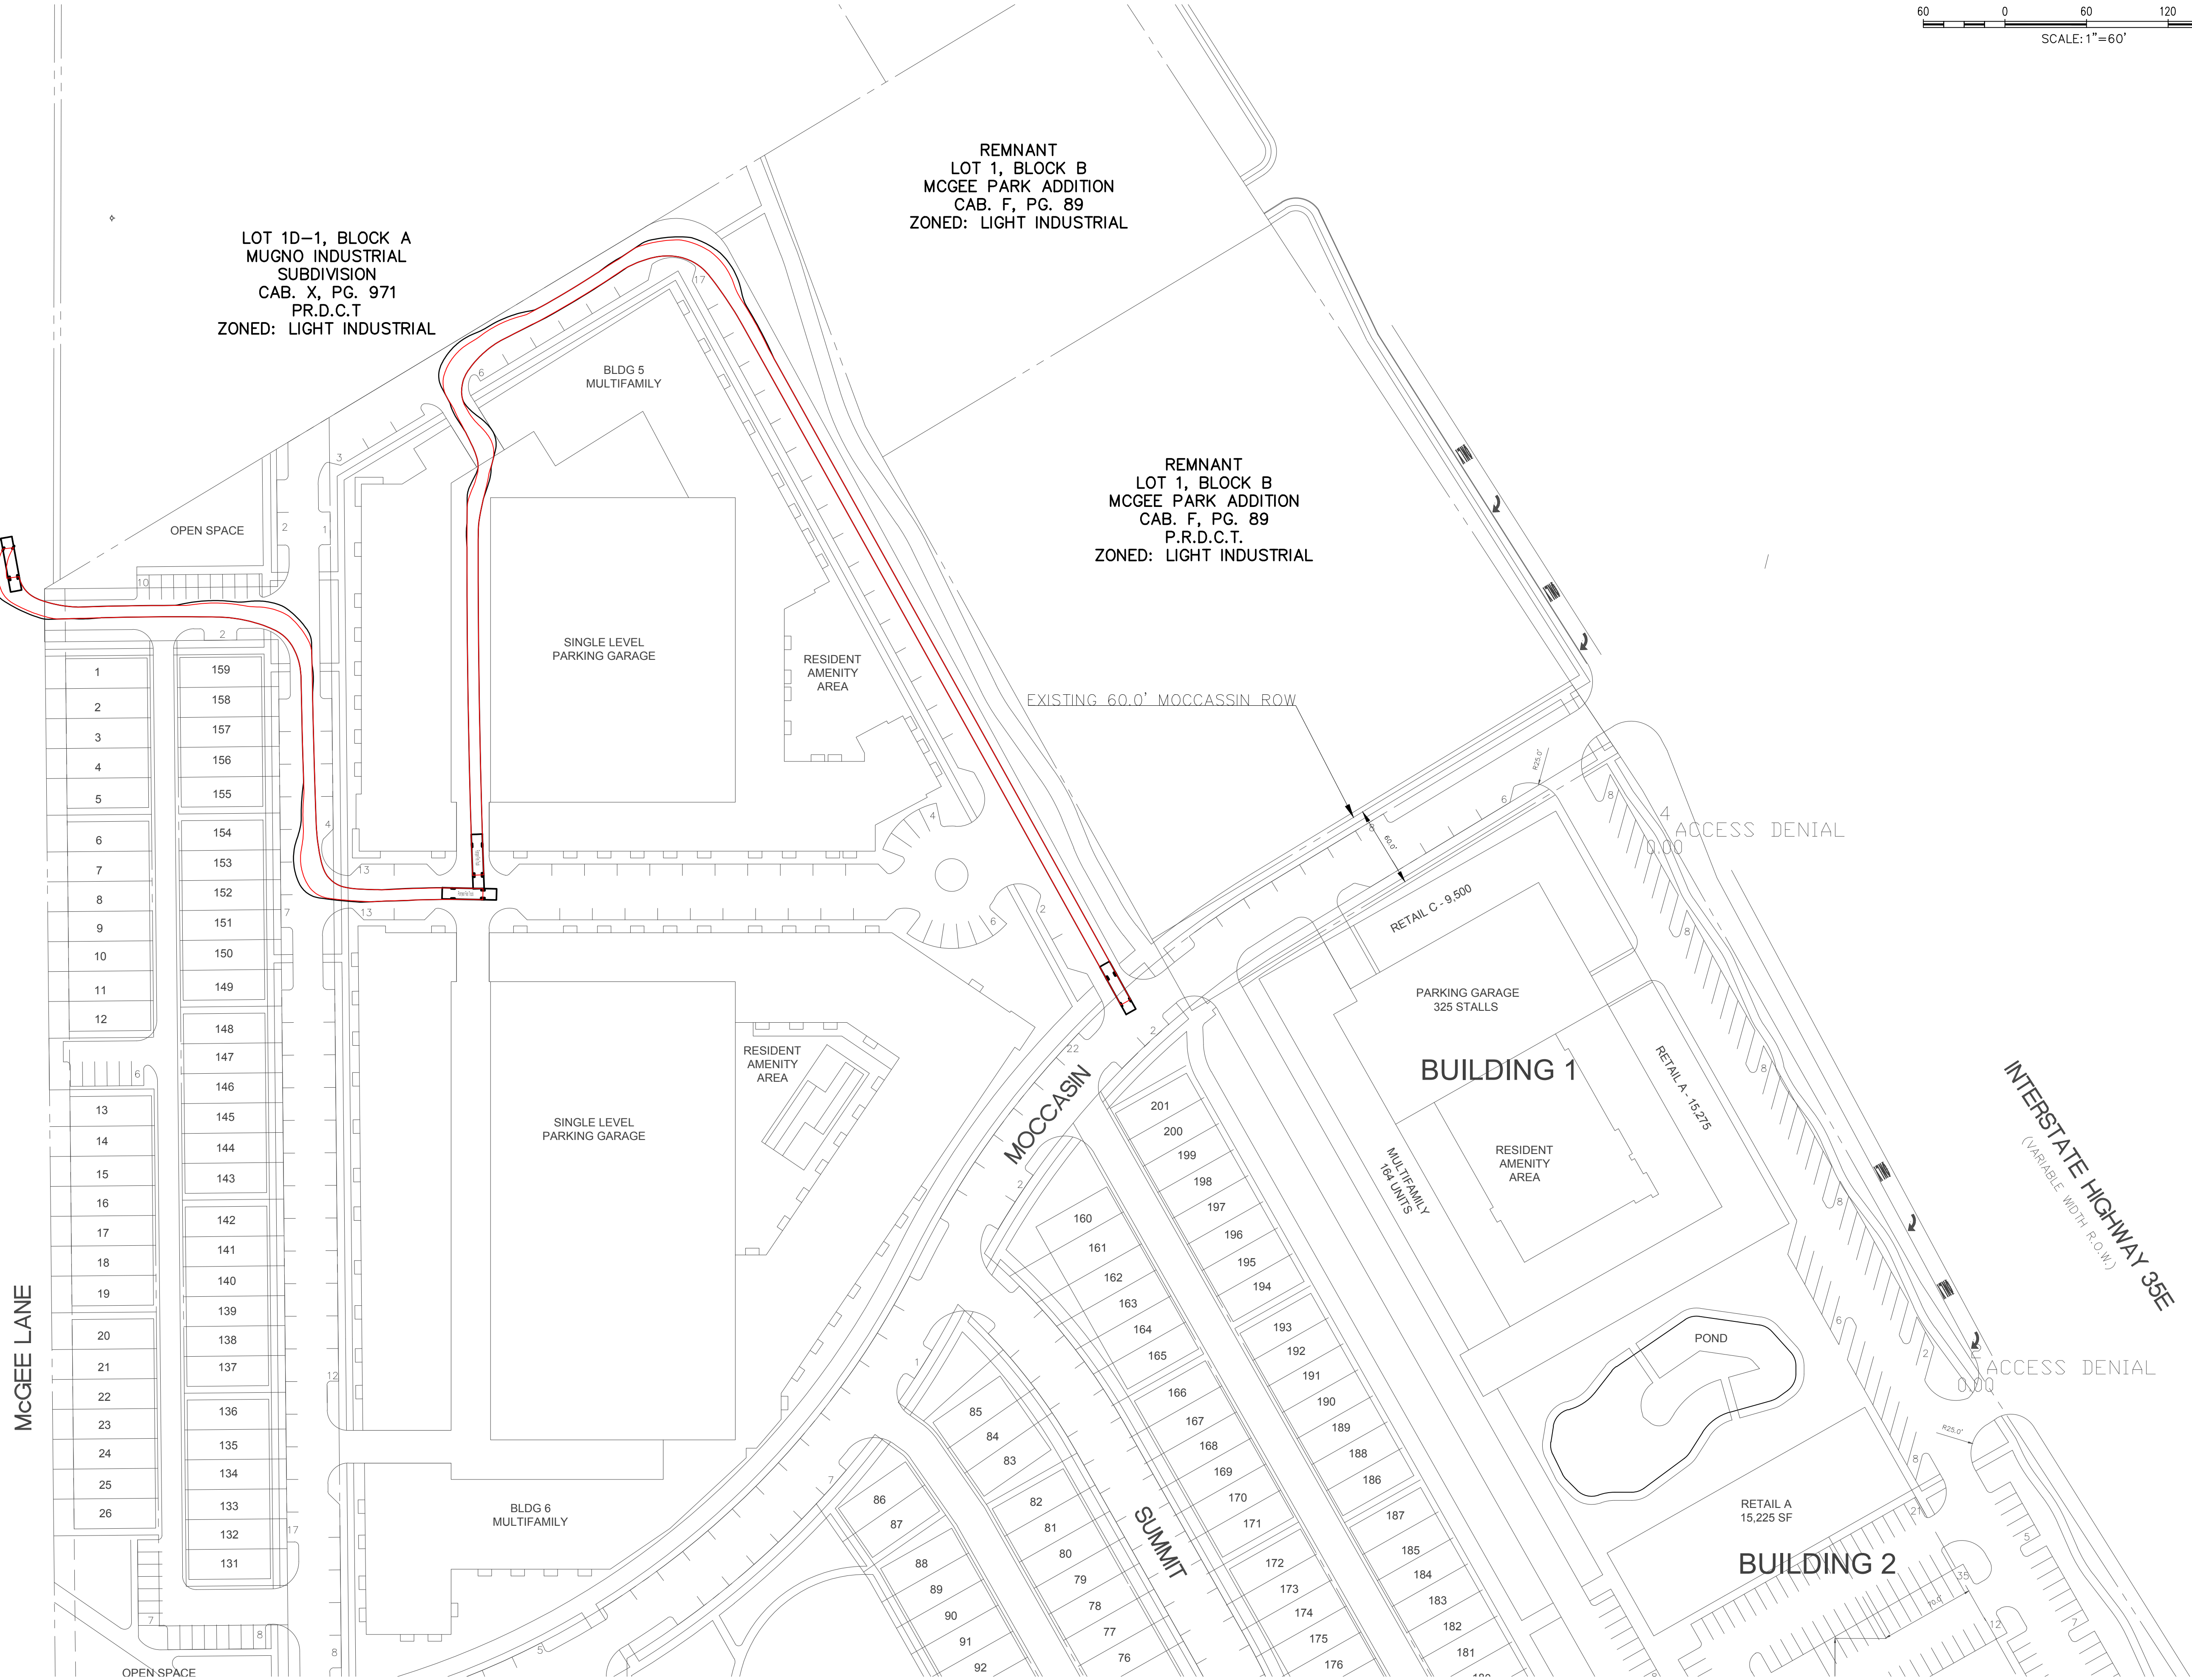

The John R. McAdams
Company, Inc.
111 Hillside Drive
Lewisville, Texas 75057
972.436.9712
201 County View Drive
Reanoke, Texas 76262
940.240.1012
TBP#: 19762 TBP L.S. 10194440
www.mcadamsco.com



FRONTERRA
35.554 Acres
in the
P.K. WAGNER SURVEY, ABSTRACT NO. A-1342
CITY OF LEWISVILLE
DENTON COUNTY, TEXAS

AUTO TURN
EXHIBIT 3


Drawn By: HH
Date: 01/12/2021
Scale: 1"=60'
Revisions:

2020310056

EX

####

File: M:\Projects\CenturionCAD\2020310056- Fronterra\04-Production\Planning and LA\Exhibits\Planning\Exhibits\Working CAD
Files\2020.09.25 Auto Turn Exhibits
Plotted: 2/4/2021 2:31 PM, by Haber, Hamdi; Saved: 2/4/2021 2:25 PM, by hhaber

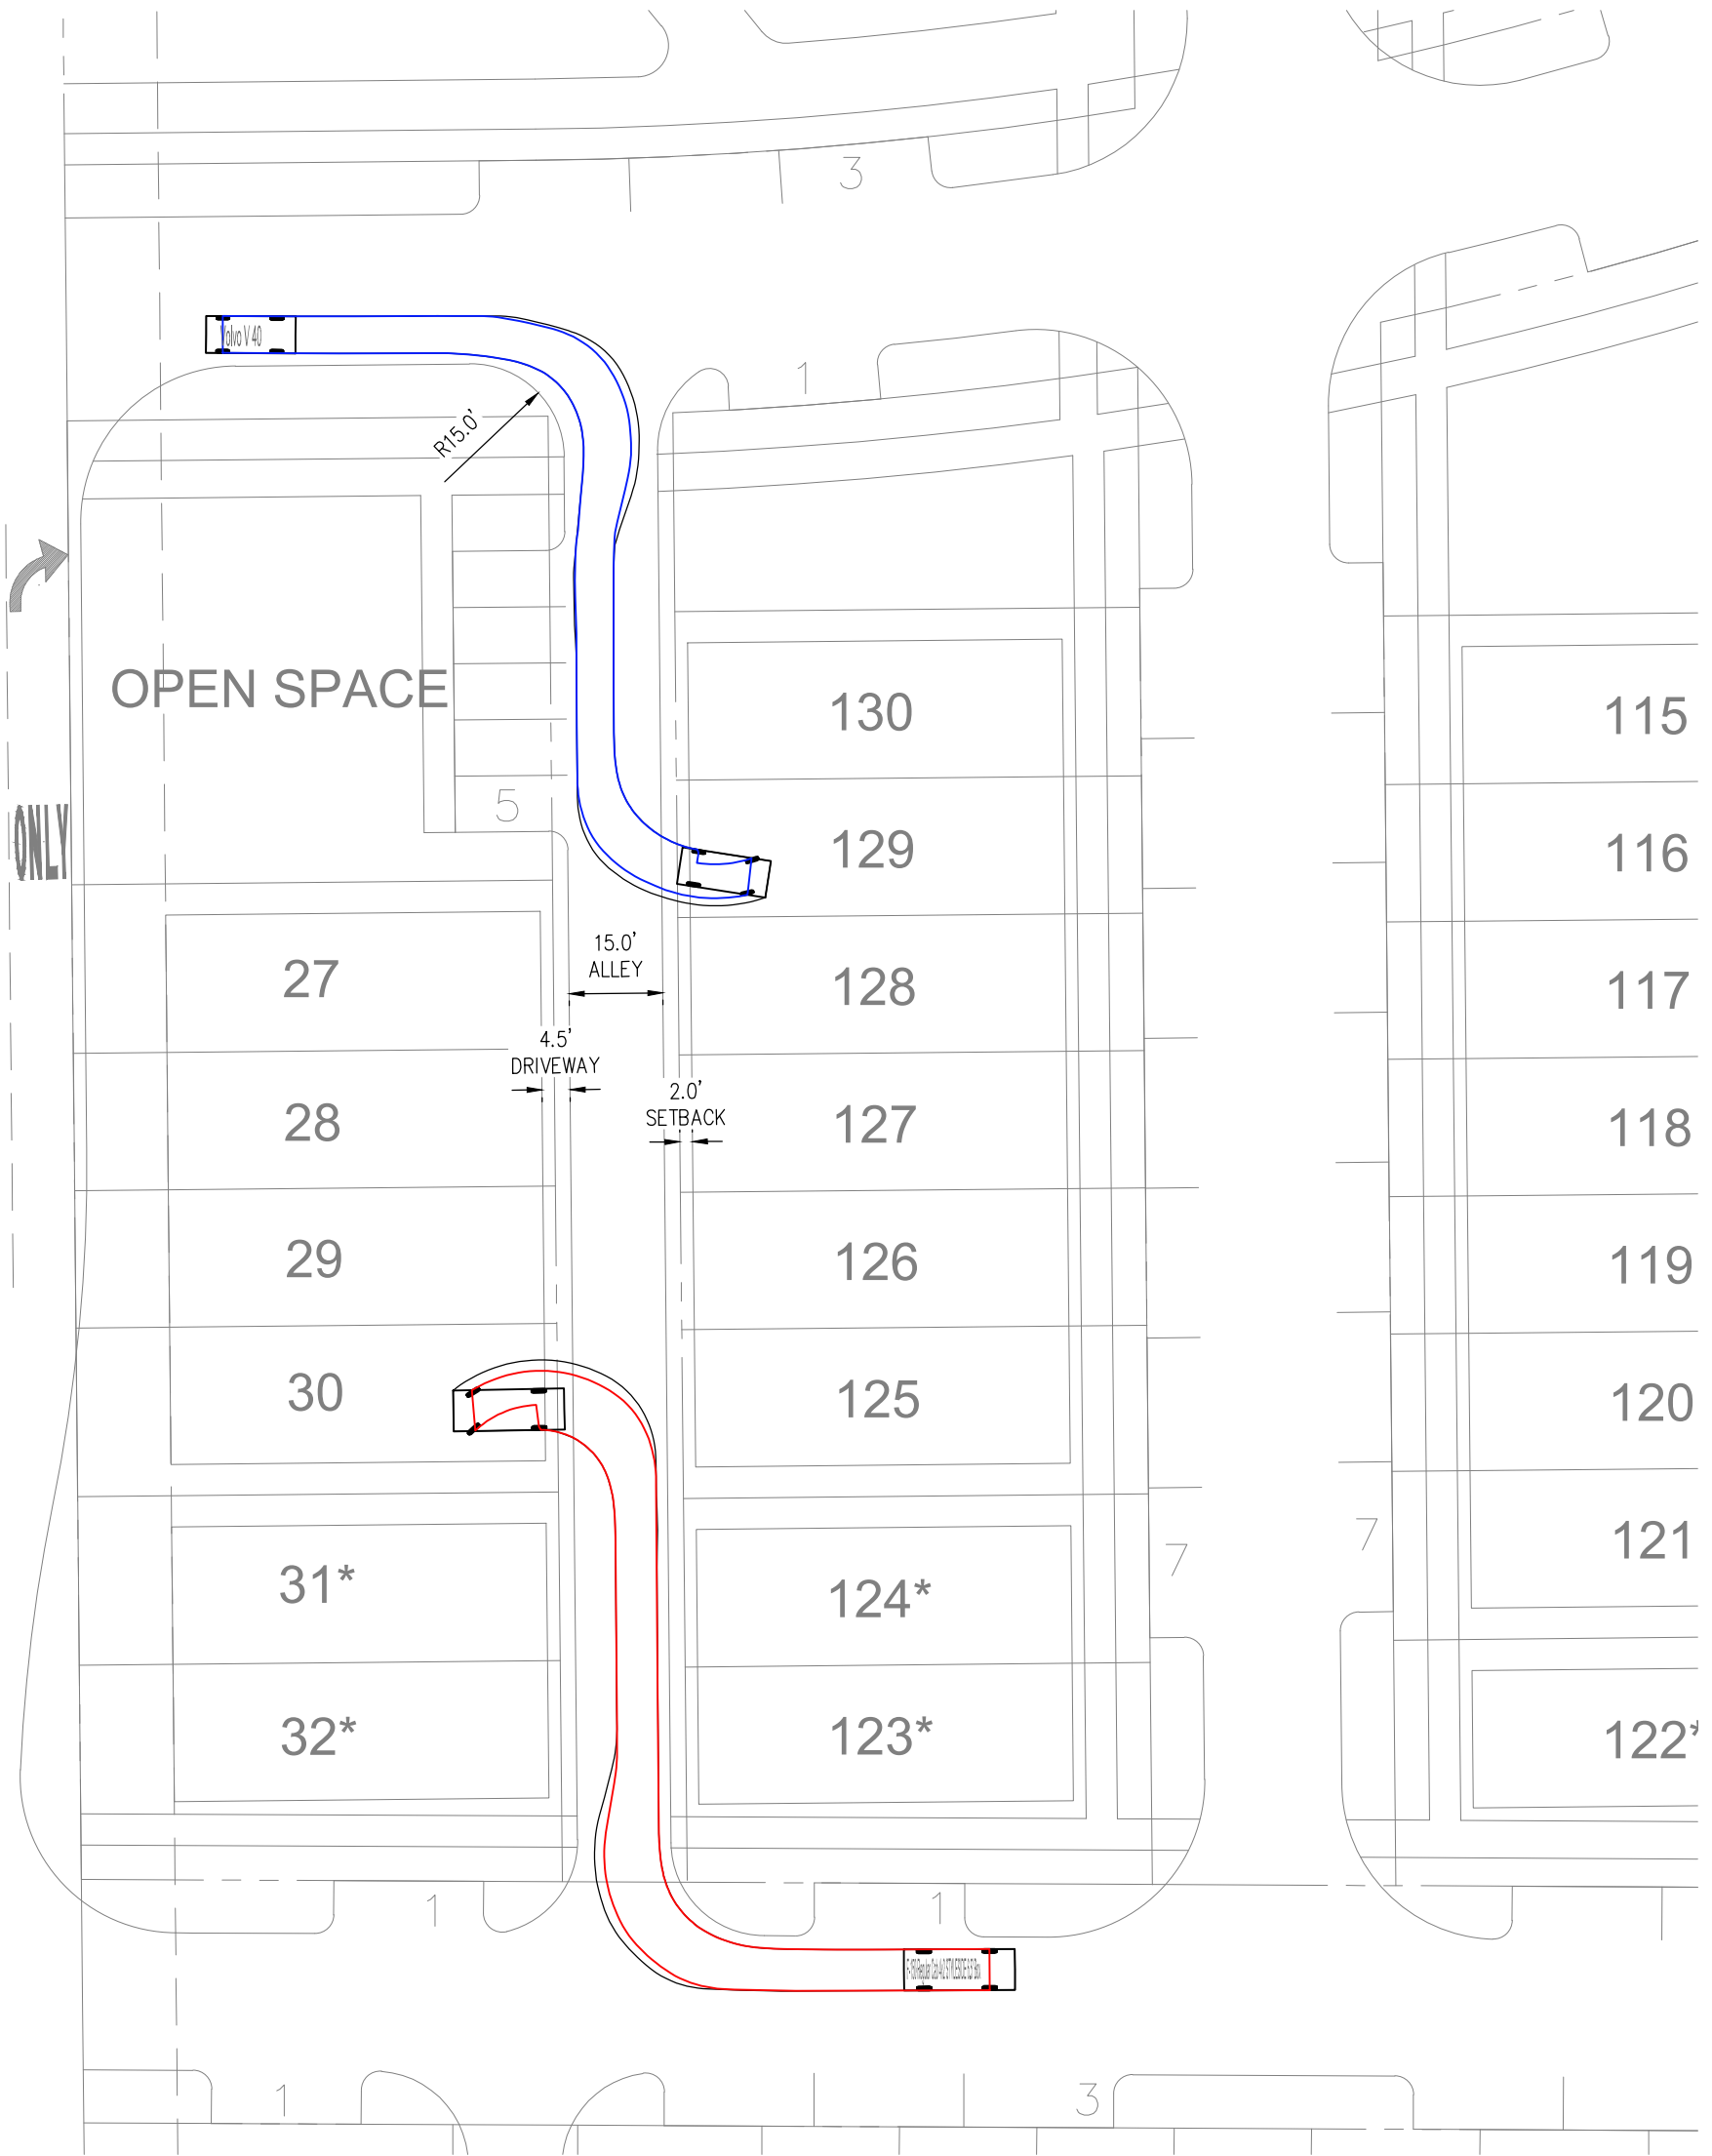

AUTO TURN EXHIBIT (ALLEY B)

35.554 Acres

in the
P.K. WAGNER SURVEY, ABSTRACT No. A-1342
CITY OF LEWISVILLE
DENTON COUNTY, TEXAS



The John R. McAdams
Company, Inc.
111 Hillside Drive
Lewisville, Texas 75057
972. 436. 9712

201 Country View Drive
Roanoke, Texas 76262
940. 240. 1012

TBPE: 19762 TBPLS: 10194440
www.gacon.com
www.mcadamsco.com



DRAWN BY: HH DATE: 01/14/2021 SCALE: 1" = 30' JOB. No. **2020310056**