


VARIANCE a
TO ALLOW A MEDIAN OPENING
SPACING OF LESS THAN 400'.

VARIANCE b
TO ALLOW A DRIVEWAY TO BE
WIDER THAN 35' AND CURB
RADII LARGER THAN 25'.

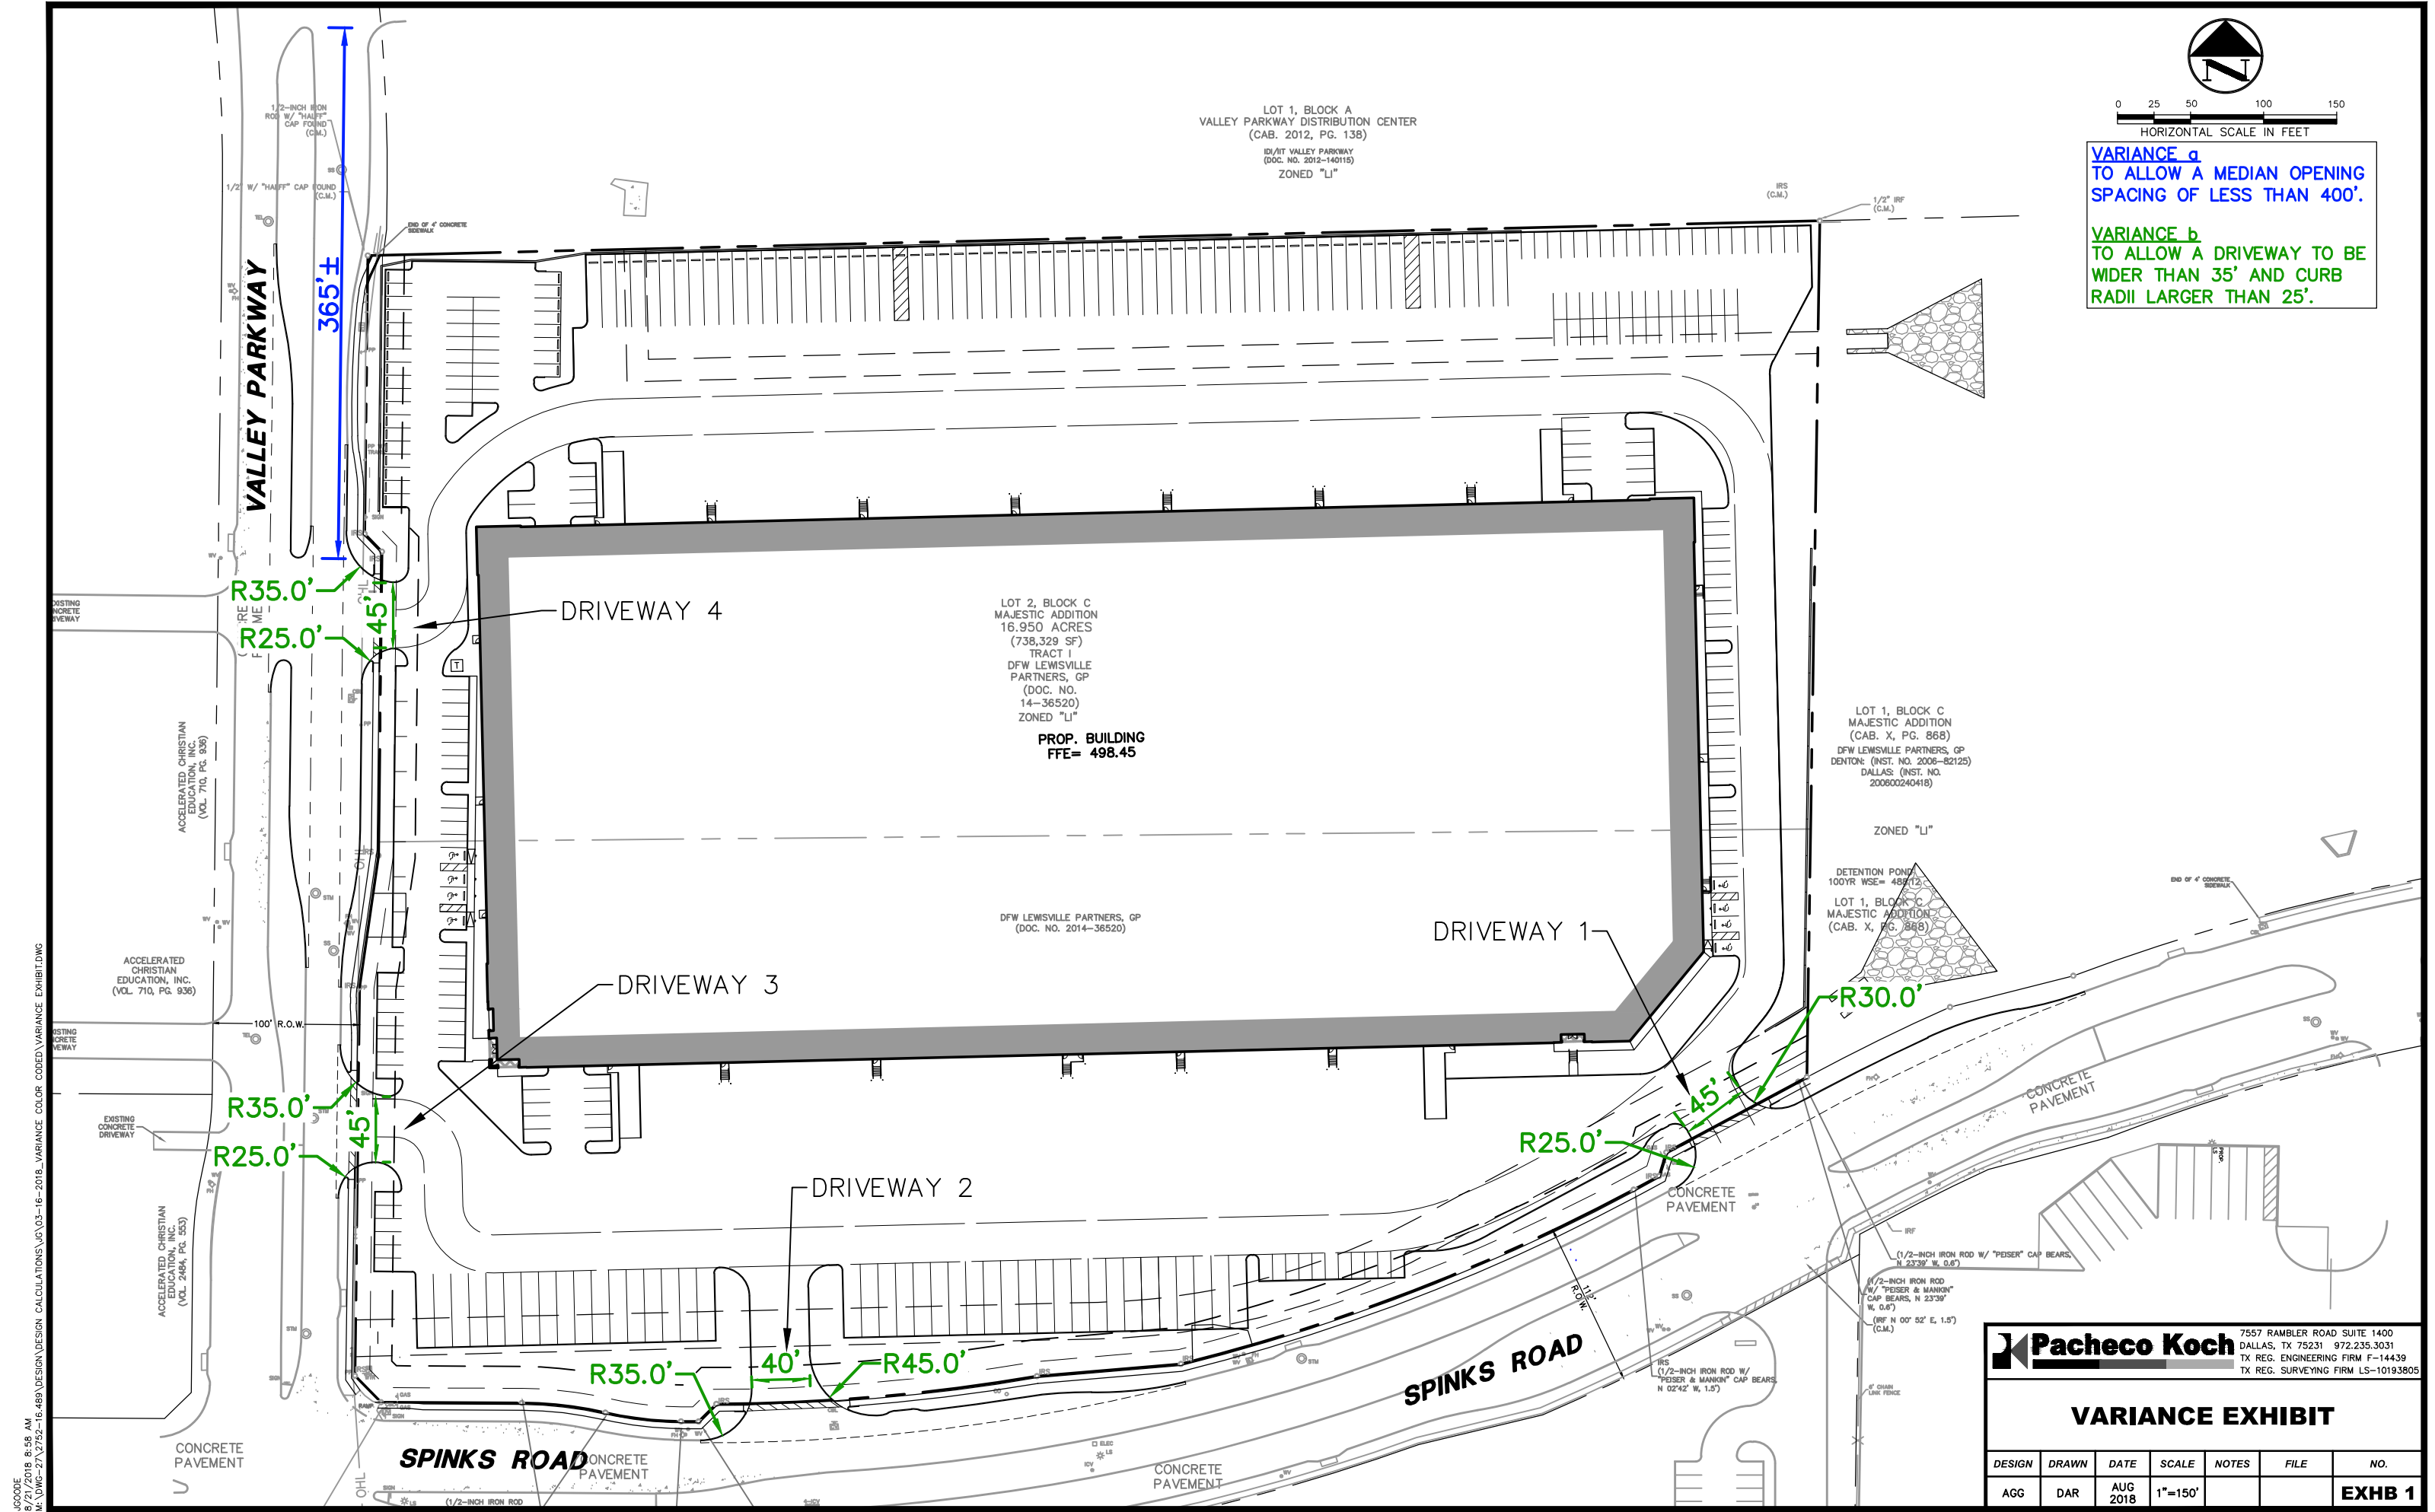

Pacheco Koch 7557 RAMBLER ROAD SUITE 1400
DALLAS, TX 75231 972.235.3031
TX REG. ENGINEERING FIRM F-14439
TX REG. SURVEYING FIRM LS-10193805

VARIANCE EXHIBIT

DESIGN	DRAWN	DATE	SCALE	NOTES	FILE	NO.
AGG	DAR	AUG 2018	1"=150'			EXHB 1

USCODE
6/27/2018 8:55 AM
12:00:27 1252-16.489 DESIGN CALCULATIONS\03-16-2018_VARIANCE COLOR CODED VARIANCE EXHIBIT.DWG