


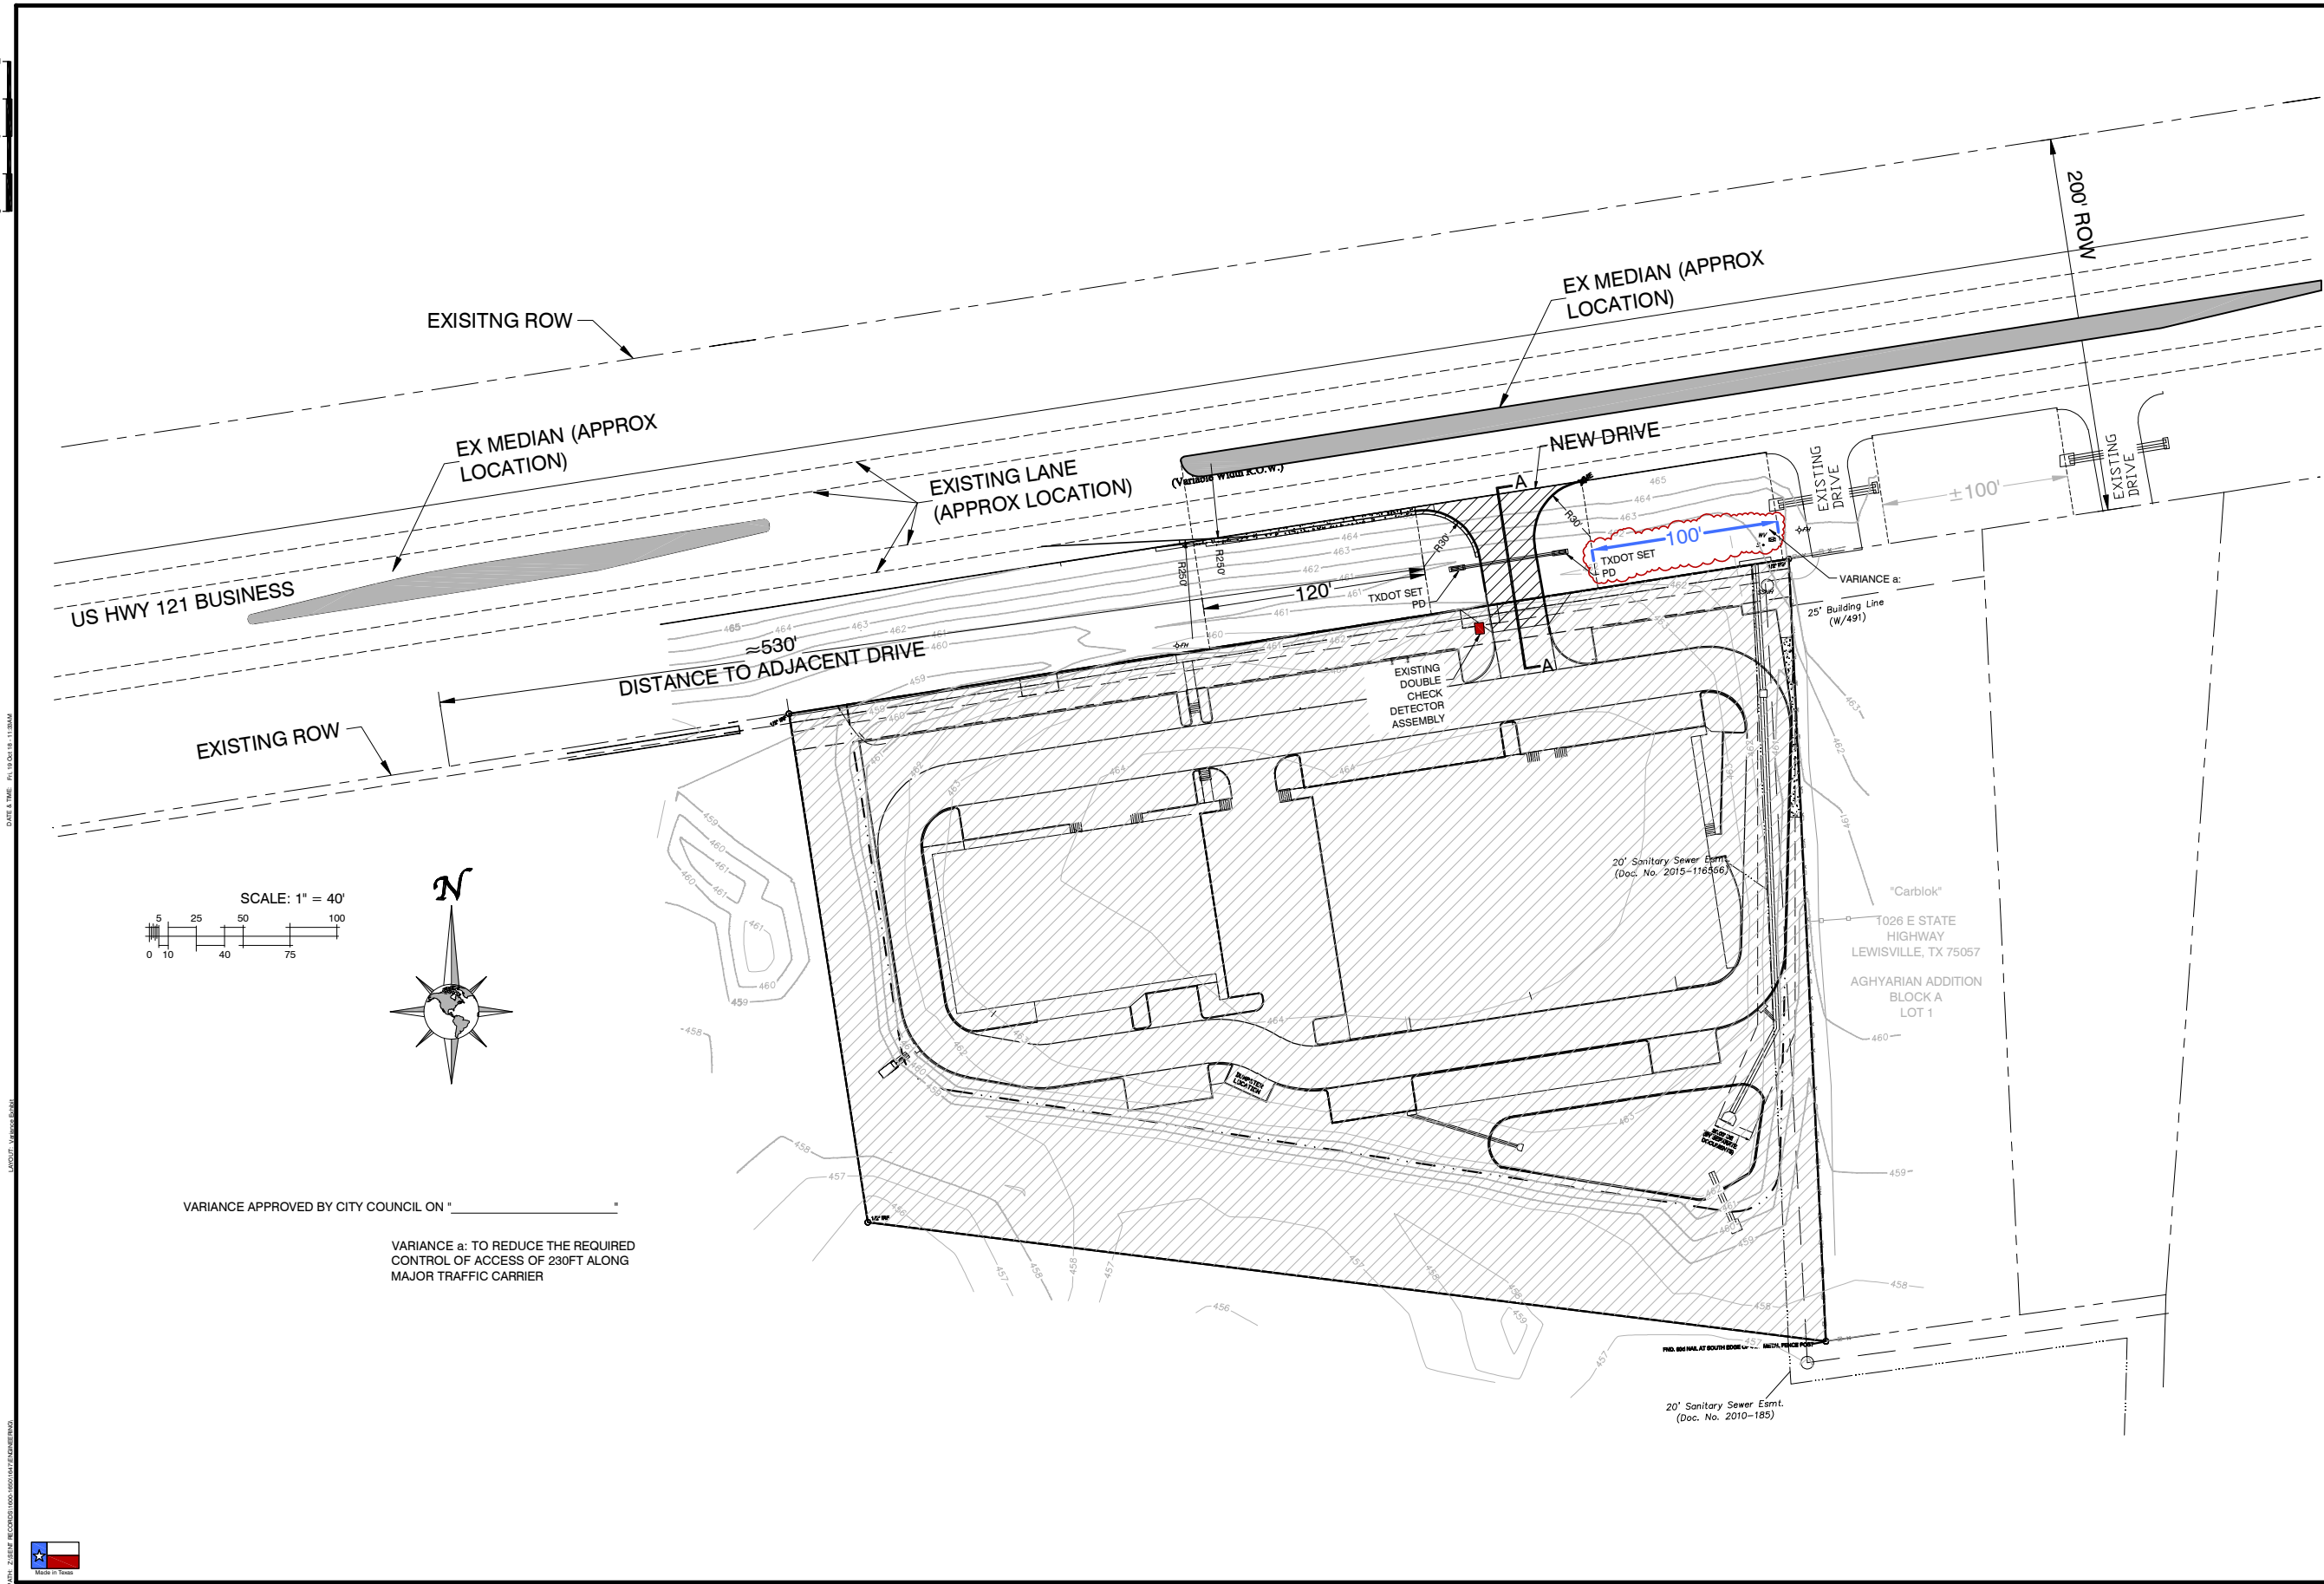

DATE:
10 JAN 2018

REVISION:
DATE:

DATE:

GREG EDWARDS ENGINEERING SERVICES, INC.
GREG EDWARDS, P.E.
1621 AMANDA CT., PONDER, TX 76259
P. 817.482.2827 F. 817.482.2814
www.greg-ed.com

FIRM REGISTRATION # F-004550
"ENGINEERING WHERE YOU LIVE."

****NOT FOR CONSTRUCTION****
THIS DOCUMENT IS PREPARED FOR THE PURPOSE OF
AND IS NOT TO BE USED FOR CONSTRUCTION
UNLESS SPECIFICALLY NOTED OTHERWISE.
GREG EDWARDS, P.E. #40244
GEE

Variance Exhibit
Development Plan For LSL Autolink
4.1404 Acres, Amsd Light Industrial (LI)
City of Lewisville, Denton County, Texas
Owner: Greg Kolar, AZTEC
PO Box 282937
Lewisville, TX 75029
972.252.1361

JOB NUMBER
1647

Designed: GKE
Drawn: jac, rib
Checked: GKE

01
OF
01